

# SUMMERTOWN METALS

3864 Summertown Highway  
Summertown, TN 38483

Phone: (931) 796-1521  
Email: info@summertownmetals.com

Drawings Prepared For:  
Arrowhead Lodge



Current Revision		
Number	Date	Description

Description: Cover Sheet & General Notes

Project Type: House And Garage

Project Status: NOT FOR CONSTRUCTION

Prepared For: Arrowhead Lodge

Project Address:


**SUMMERTOWN METALS**


3864 Summertown Hwy.  
Summertown, TN 38483  
Phone: (931) 796-1521  
www.summertownmetals.com

Date Issued: 12/31/24

Scale: NOT TO SCALE

Drawn By: CBP      Checked By: RAW

 

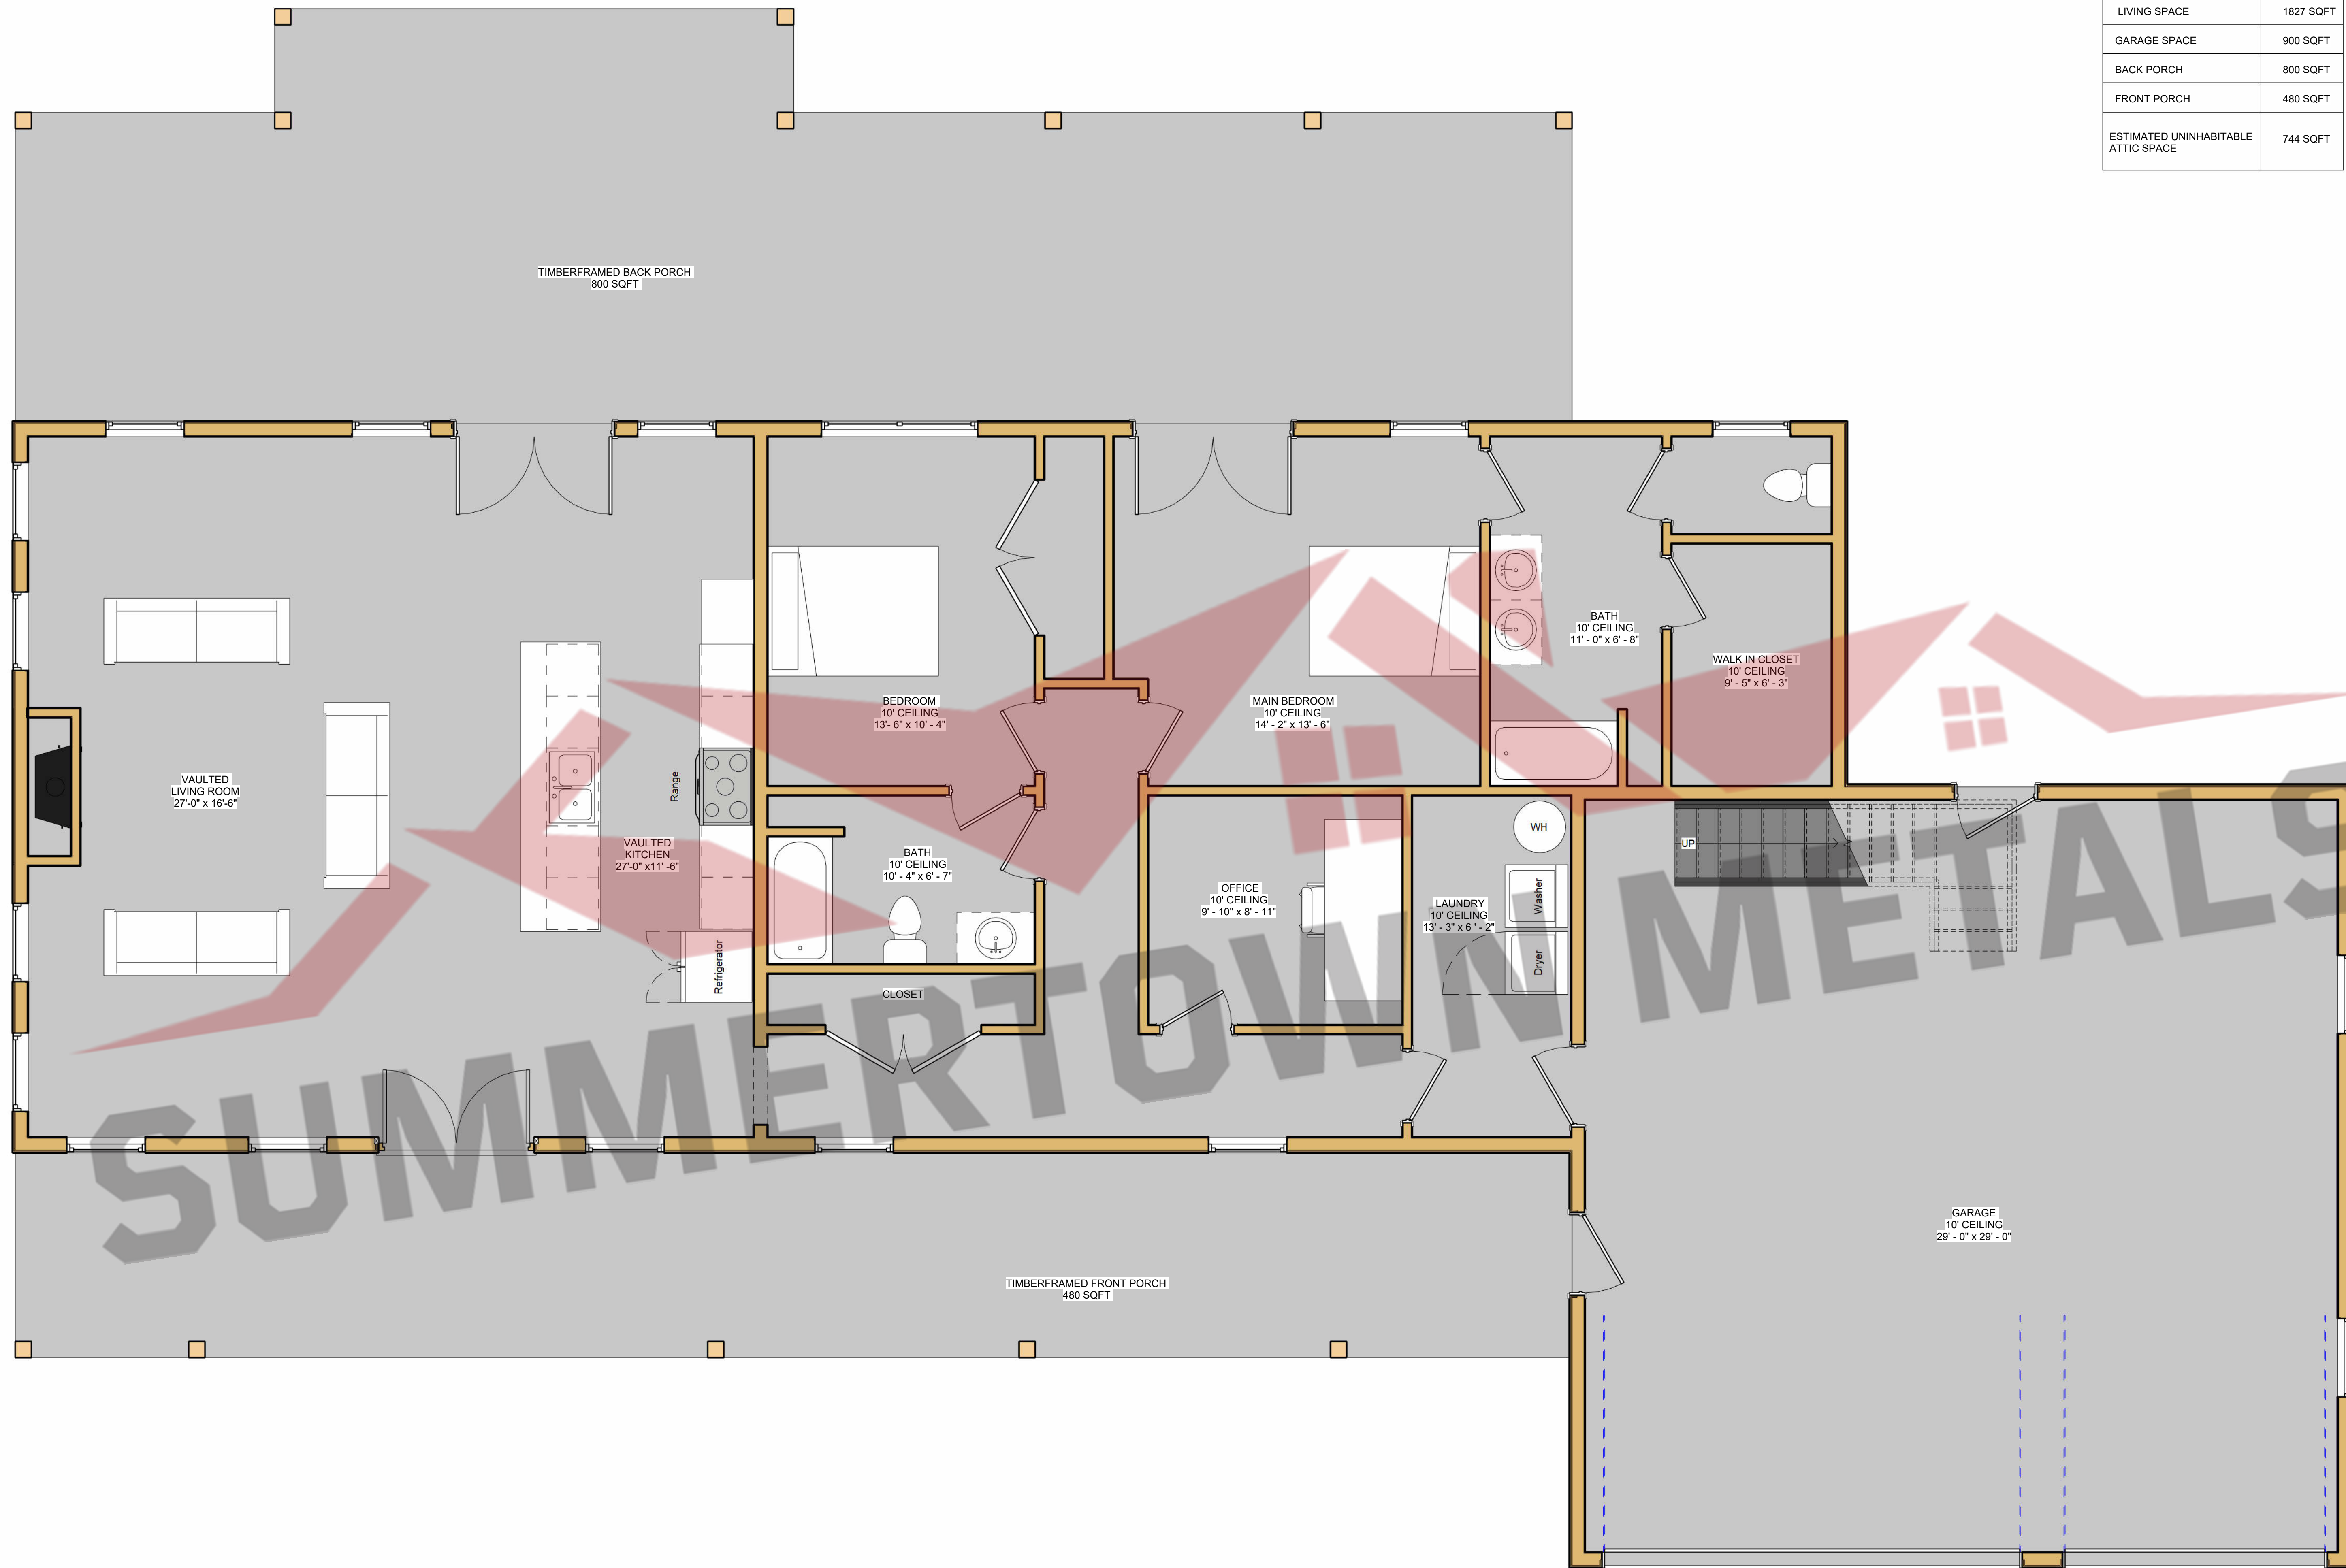

AREAS:	SQ. FOOTAGE:
LIVING SPACE	1827 SQFT
GARAGE SPACE	900 SQFT
BACK PORCH	800 SQFT
FRONT PORCH	480 SQFT
ESTIMATED UNINHABITABLE ATTIC SPACE	744 SQFT

Current Revision

Revision Table	Description
Number	Date
Revised By	

Description: **Floor Plan**  
 Project Type: **House And Garage**  
 Project Status: **NOT FOR CONSTRUCTION**


Prepared For: **Arrowhead Lodge**  
 Project Address:

**SUMMERTOWN METALS**  
 3864 Summertown Hwy.  
 Summertown, TN 38483  
 Phone: (931) 796-1521  
 www.summertownmetals.com

Date Issued: **12/31/24**


Scale: **As indicated**

Drawn By: **CBP** | Checked By: **RAW**

 

Sheet

**S.3**

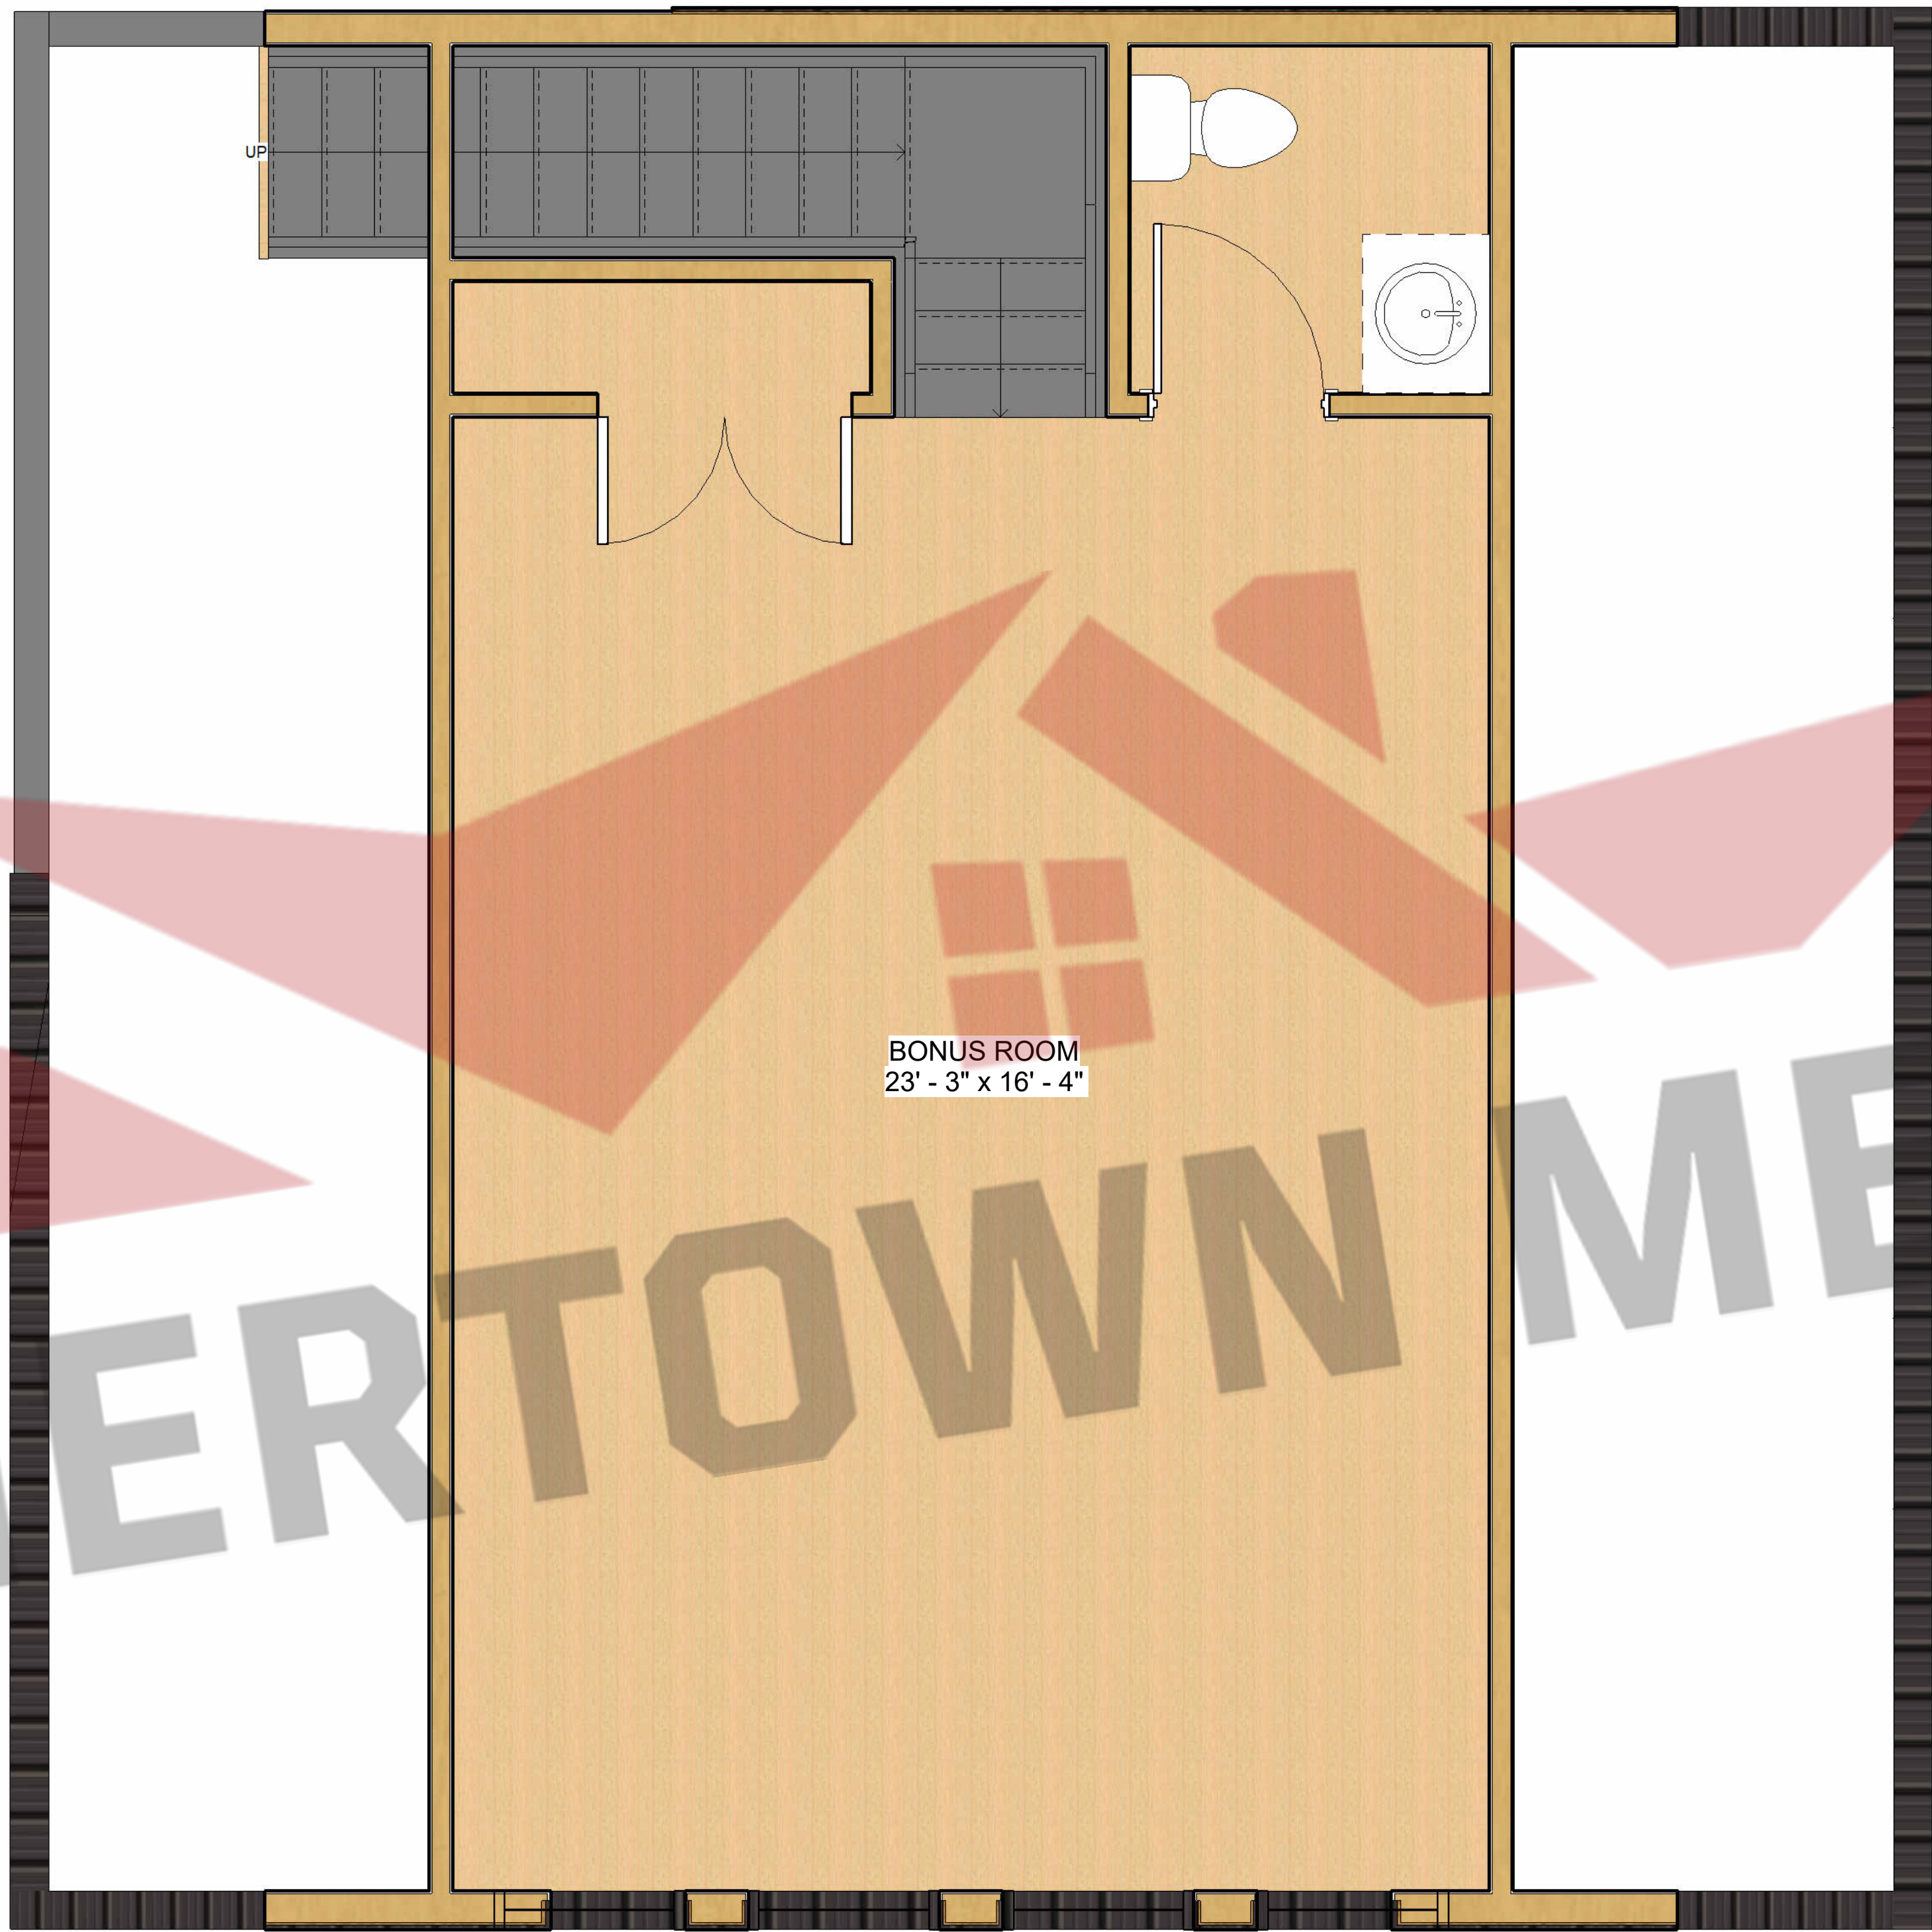

BONUS ROOM  
23' - 3" x 16' - 4"

SUMMERTOWN METALS

Current Revision			
Number	Date	Revised By	Description

Description	Attic Bonus Room
Project Type	House And Garage
Project Status	NOT FOR CONSTRUCTION


Prepared For	Arrowhead Lodge
Project Address	


**SUMMERTOWN METALS**  
 3864 Summertown Hwy.  
 Summertown, TN 38483  
 Phone: (931) 796-1521  
 www.summertownmetals.com

Date Issued  
12/31/24

Scale  
1/2" = 1'-0"

Drawn By	Checked By
CBP	RAW

 

Sheet

S.4.5



① Front Elevation  
1/4" = 1'-0"



② Right Elevation  
1/4" = 1'-0"

SUMMERTOWN METALS

Current Revision		
Number	Date	Description

Description	<b>Elevations 1 &amp; 2</b>
	Project Type House And Garage
	Project Status NOT FOR CONSTRUCTION

Prepared For	Arrowhead Lodge
Project Address	

SUMMERTOWN METALS

3864 Summertown Hwy.  
Summertown, TN 38483  
Phone: (931) 796-1521  
www.summertownmetals.com

Date Issued  
12/31/24

Scale  
1/4" = 1'-0"

Drawn By CBP	Checked By RAW
-----------------	-------------------

Sheet

S.5



① Back Elevation  
1/4" = 1'-0"



② Left Elevation  
1/4" = 1'-0"

Number	Date	Revised By	Description

Description <b>Elevations 3 &amp; 4</b>		
Project Type	House And Garage	
Project Status	NOT FOR CONSTRUCTION	

Prepared For <b>Arrowhead Lodge</b>
Project Address


**SUMMERTOWN METALS**  
 3864 Summertown Hwy.  
 Summertown, TN 38483  
 Phone: (931) 796-1521  
 www.summertownmetals.com

Date Issued  
12/31/24

Scale  
1/4" = 1'-0"

Drawn By CBP	Checked By RAW
-----------------	-------------------

Sheet

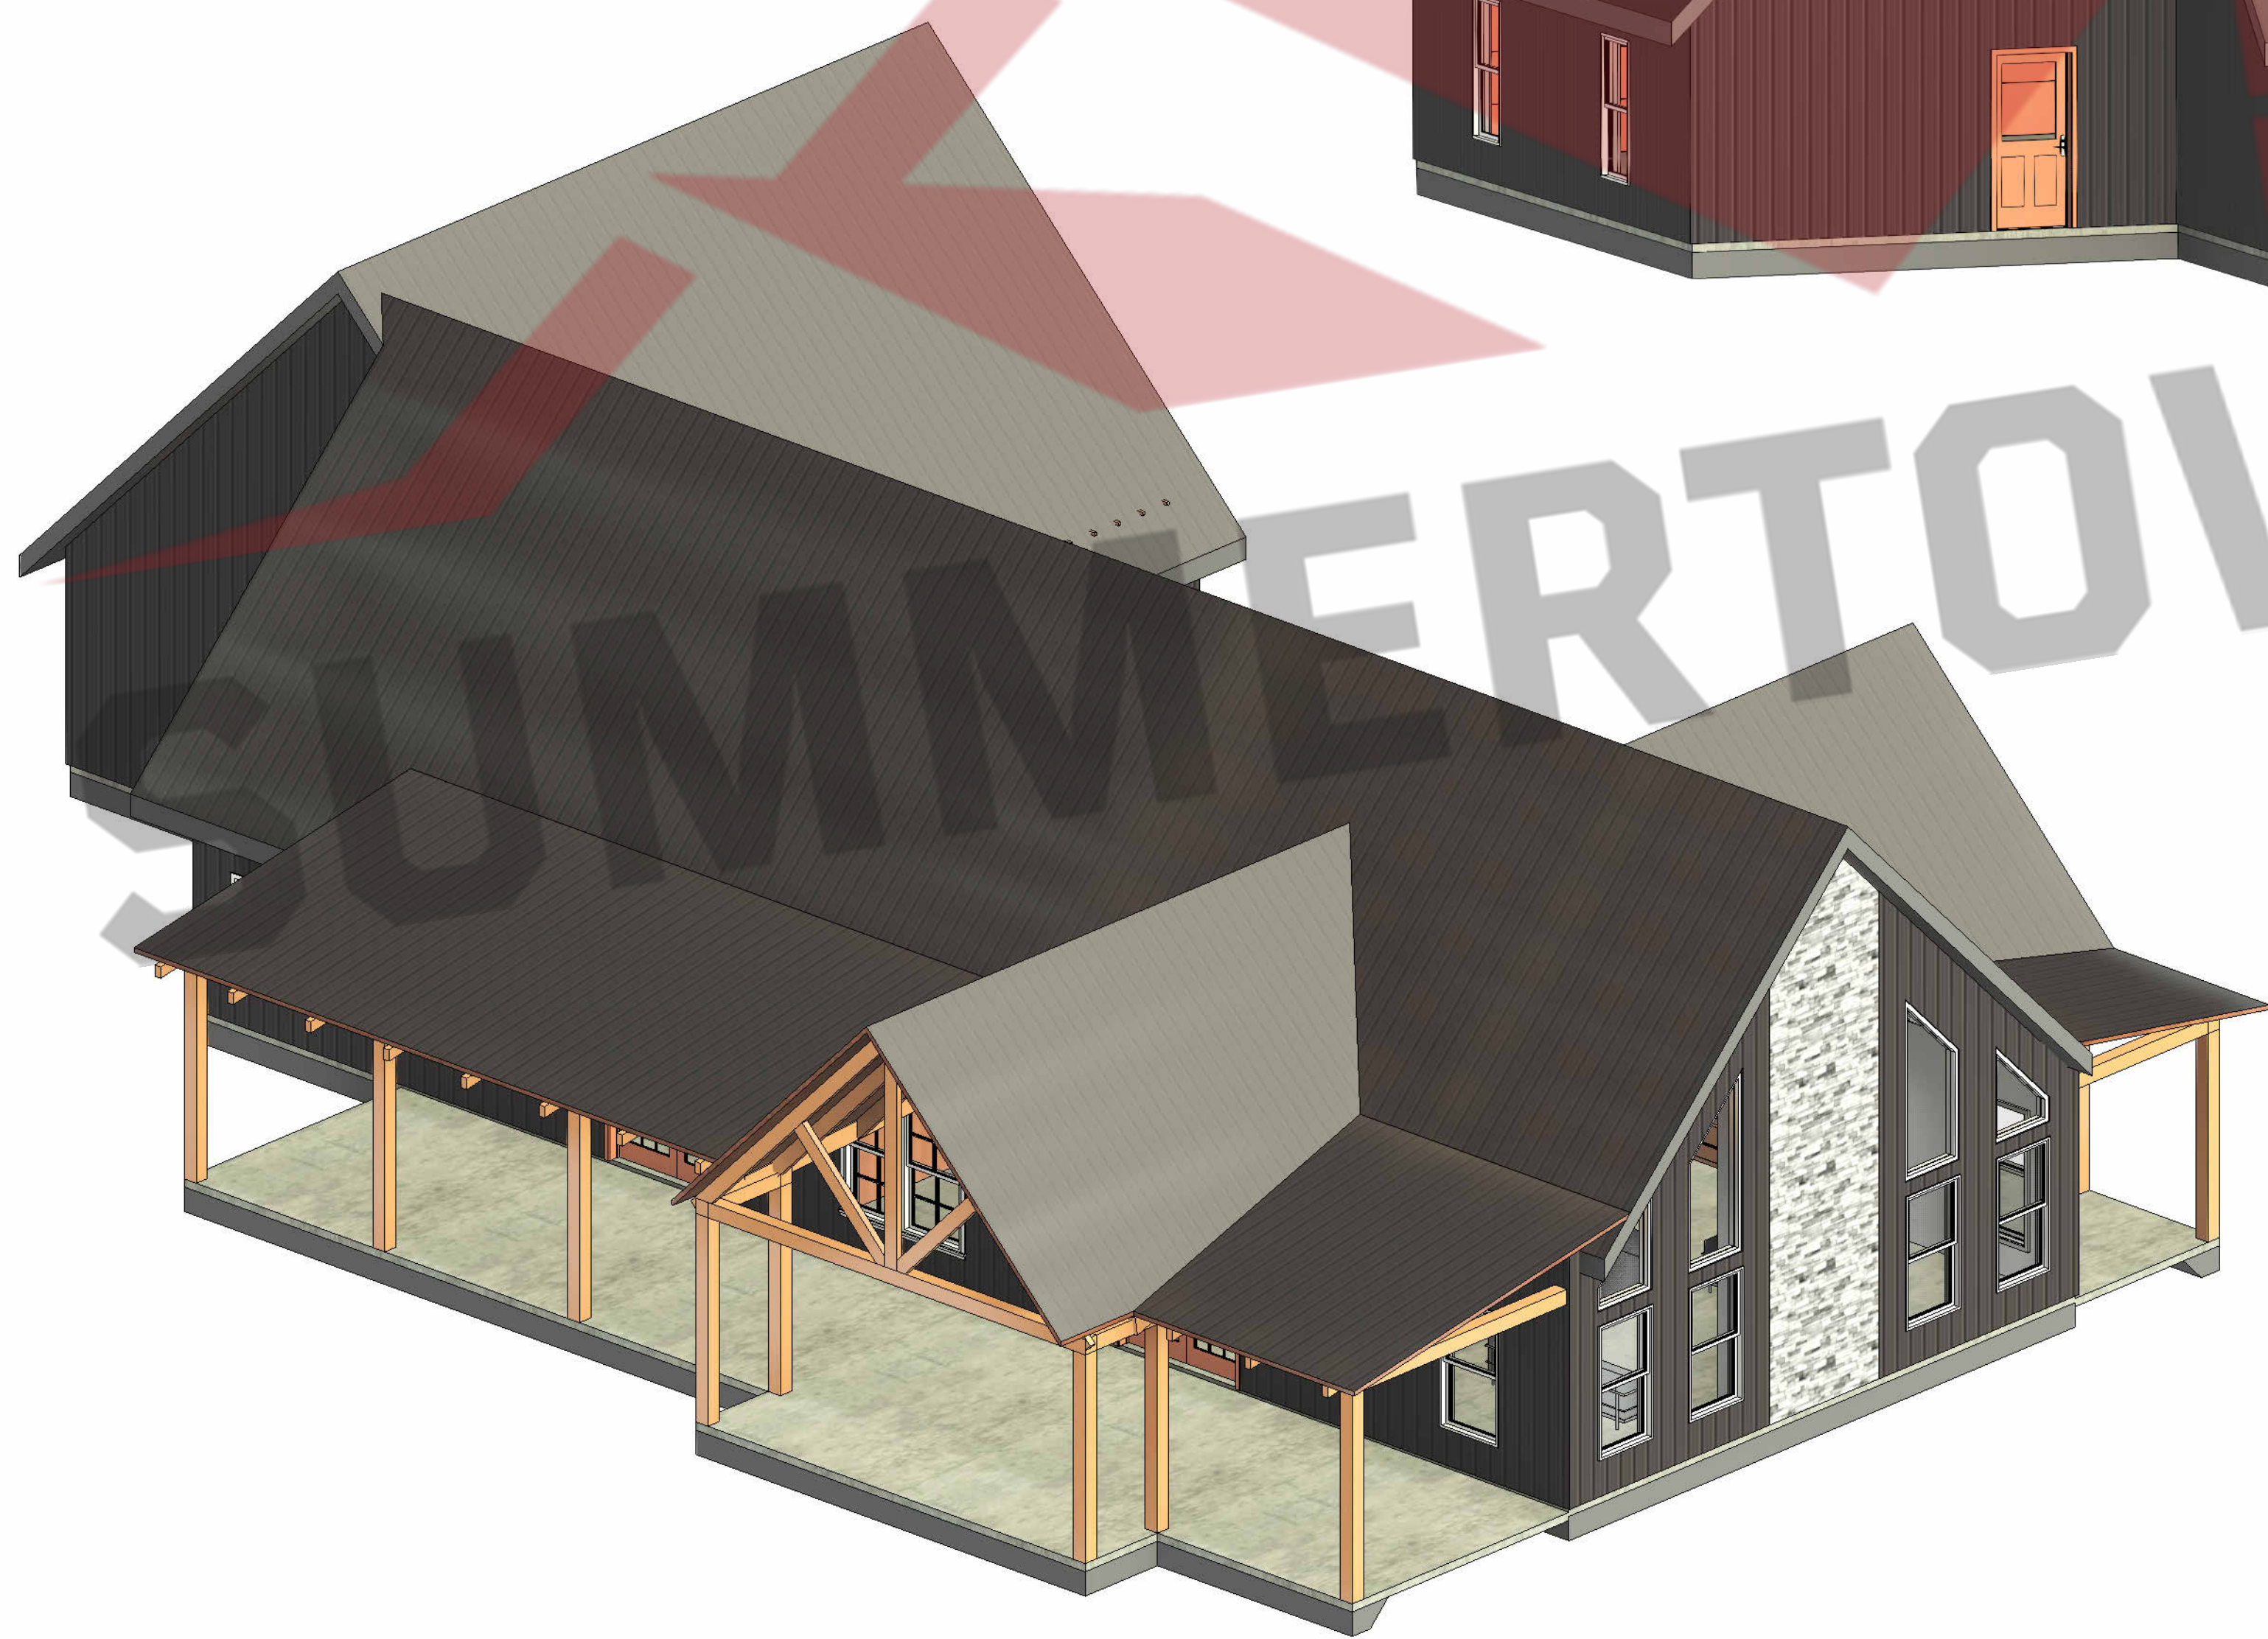

Current Revision		
Number	Date	Description

Description: **3D Views**  
 Project Type: **House And Garage**  
 Project Status: **NOT FOR CONSTRUCTION**

Prepared For: **Arrowhead Lodge**  
 Project Address:


**SUMMERTOWN METALS**  
 3864 Summertown Hwy.  
 Summertown, TN 38483  
 Phone: (931) 796-1521  
[www.summertownmetals.com](http://www.summertownmetals.com)

Date Issued: 12/31/24

Scale:

Drawn By: CBP  
 Checked By: RAW

Sheet: **S.8**