



**3864 Summertown Highway  
Summertown, TN 38483  
Phone: (931) 796-1521  
Email: [info@summertownmetals.com](mailto:info@summertownmetals.com)**

Drawings Prepared For:  
**Brookside**




Current Revision			
Number	Date	Revised By	Description
Cover Sheet & General Notes			
Description			
Brookside			
Prepared For	LLC		
Project Address			
SUMMERTOWN METALS			
3864 Summertown Hwy.			
Summertown, TN 38483			
Phone: (931) 796-1521			
<a href="http://www.summertownmetals.com">www.summertownmetals.com</a>			
Date Issued	12/10/2025		
Scale	NOT TO SCALE		
Drawn By	KSM	Checked By	CBP
Sheet			
S.1			





① Front Elevation  
3/8" = 1'-0"

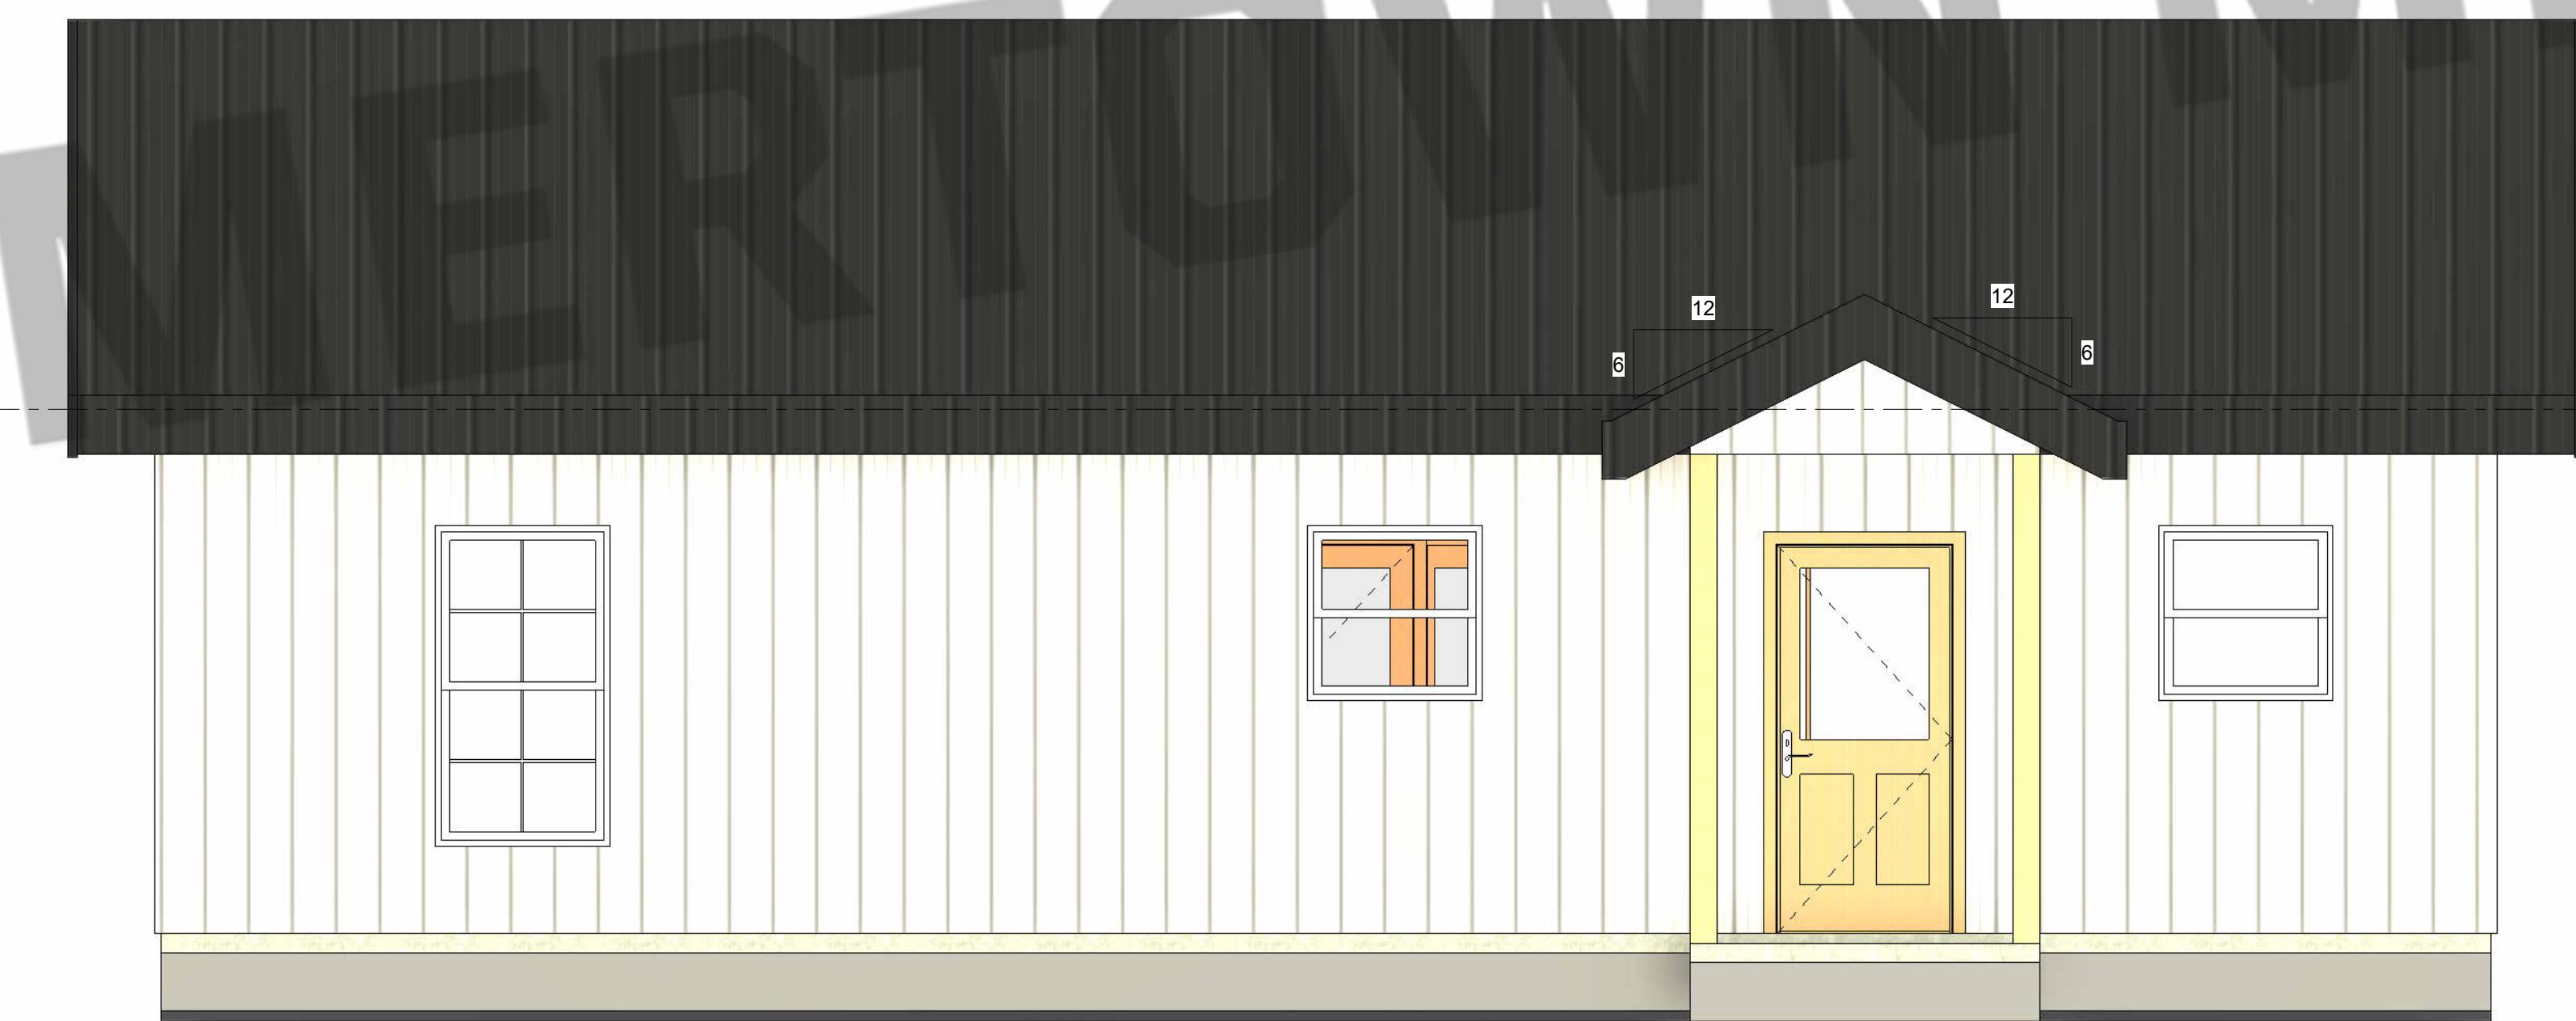

② Back Elevation  
3/8" = 1'-0"

THESE PLANS ARE THE SOLE PROPERTY OF SUMMERTOWN METALS, LLC. ANY UNAUTHORIZED REPRODUCTION OF THESE PLANS IS STRICTLY PROHIBITED.

Current Revision

Number:	Date:	Revised By:	Description:

Description:	Project Type:	Project Status:
Elevations	House	Not For Construction
Brookside	House	Not For Construction

Prepared For:	Project Address:
LLC	3864 Summertown Hwy. Summertown, TN 38483 Phone: (931) 796-1521 www.summertownmetals.com

SUMMERTOWN METALS	
	
3864 Summertown Hwy.	
Summertown, TN 38483	
Phone: (931) 796-1521	
www.summertownmetals.com	


Date Issued  
12/10/2025

Scale  
3/8" = 1'-0"


Drawn By  
KSM

Checked By  
CBP

Sheet  
S.3



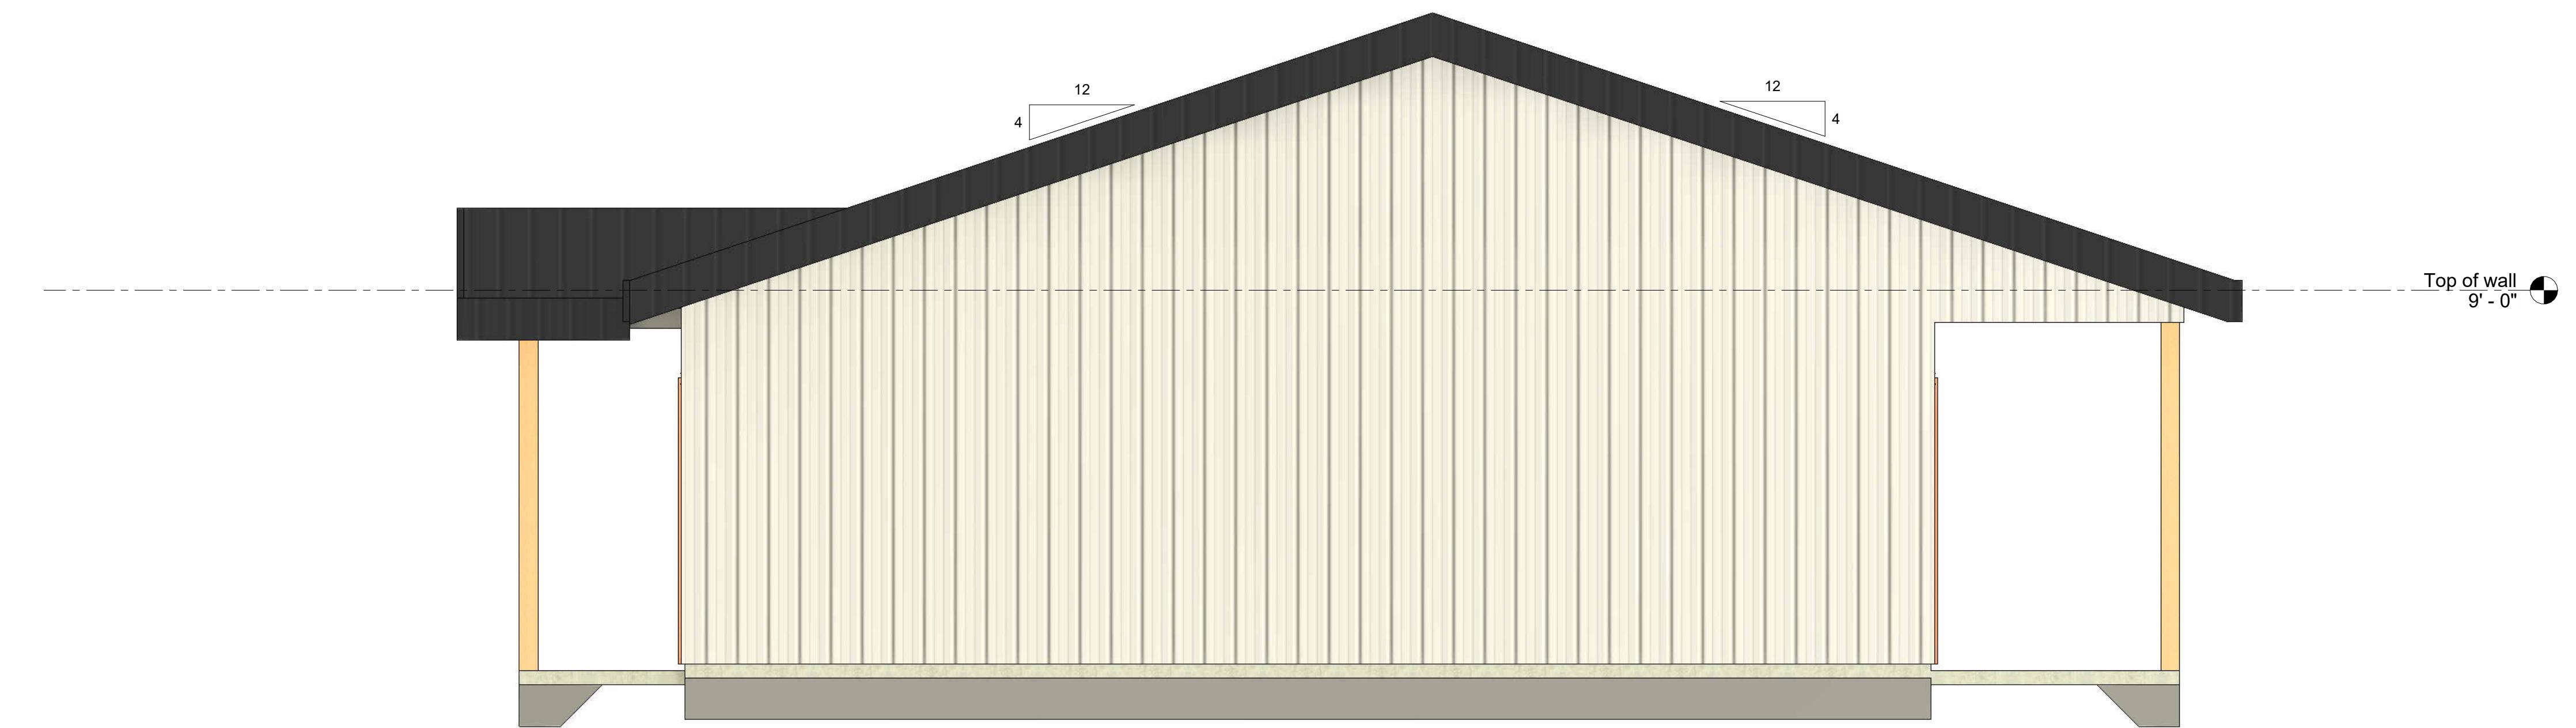


② Right Elevation  
3/8" = 1'-0"

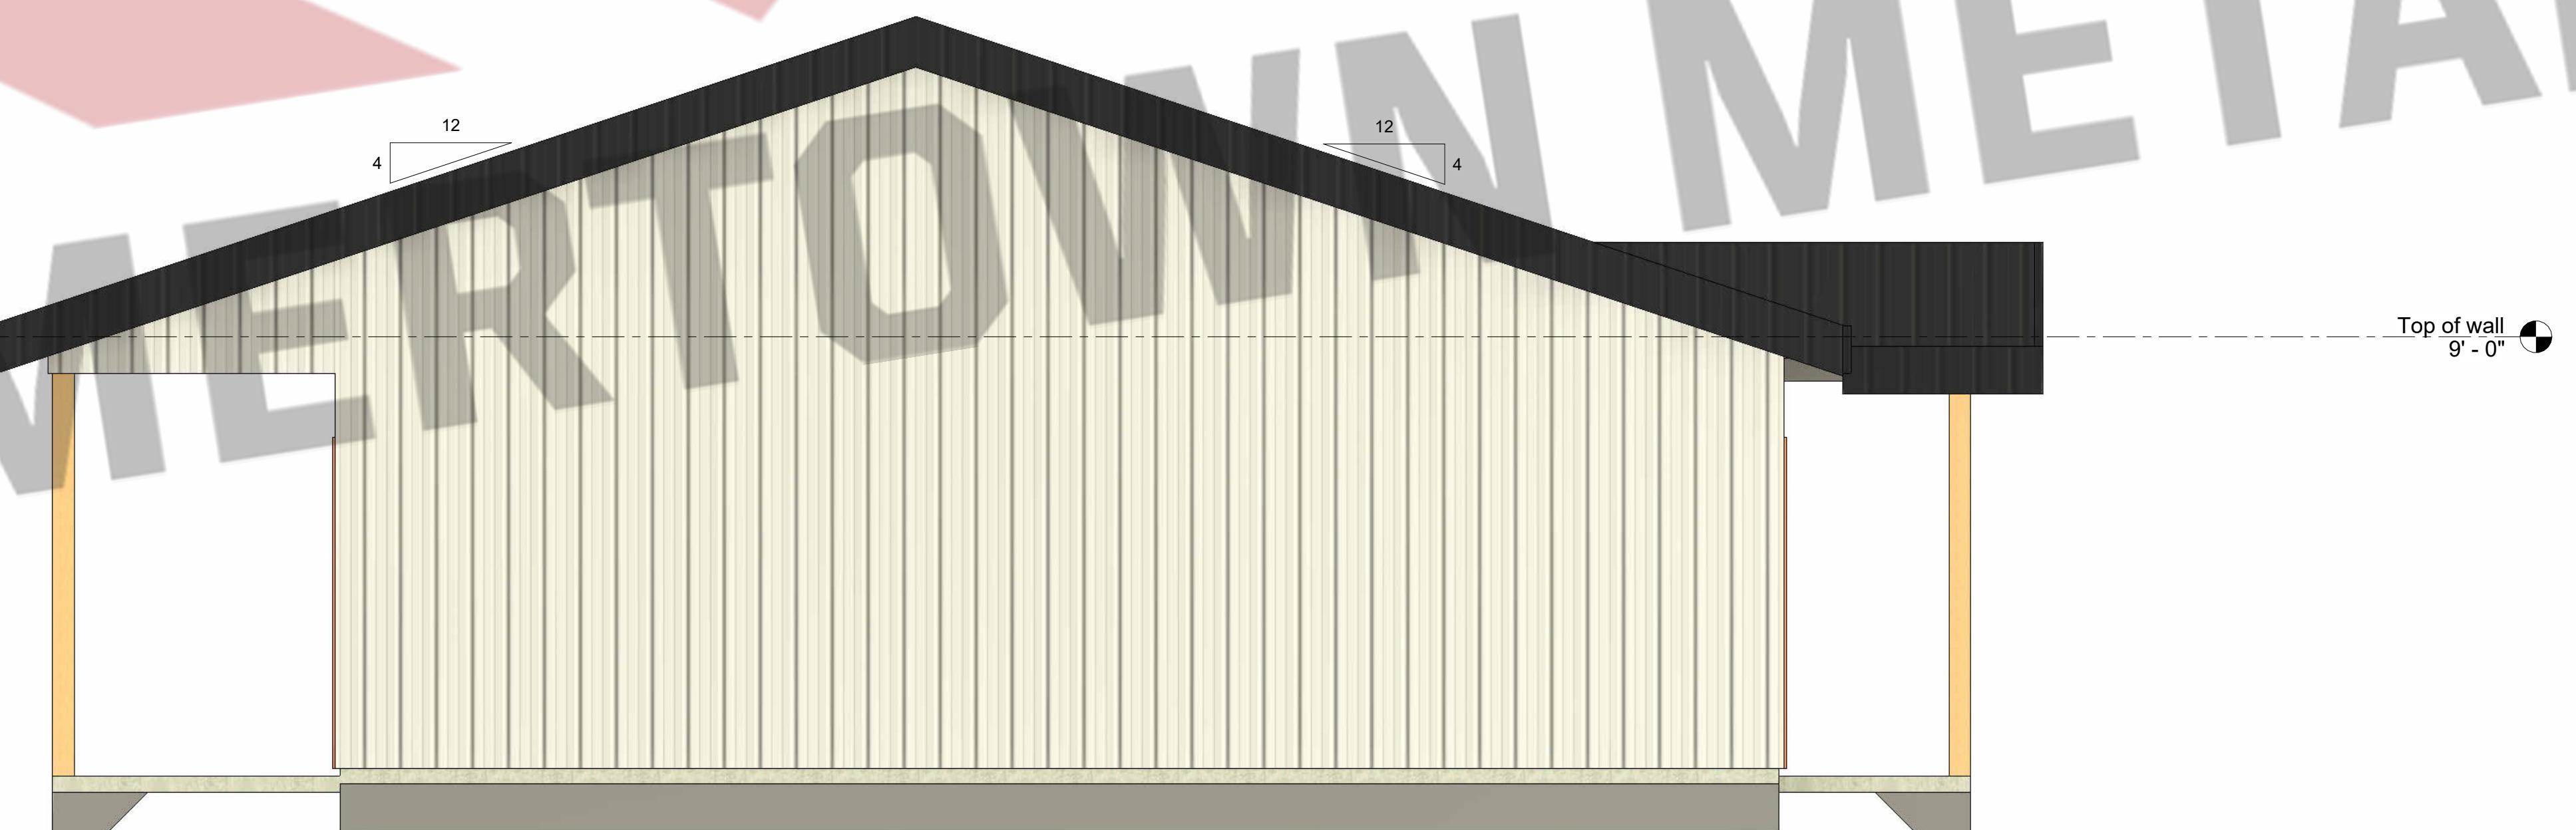

THESE PLANS ARE THE SOLE PROPERTY OF SUMMERTOWN METALS, LLC. ANY UNAUTHORIZED REPRODUCTION OF THESE PLANS IS STRICTLY PROHIBITED.

Current Revision			
Number:	Date:	Revised By:	Description
Elevations			
Description	Project Type	Prepared For	Project Address
Brookside	House	LLC	Summertown, TN 38483
			Phone: (931) 796-1521
			www.summertownmetals.com
Summertown Metals LLC			
Date Issued	12/10/2025	Scale	3/8" = 1'-0"
Drawn By	KSM	Checked By	CBP
Sheet S.4			

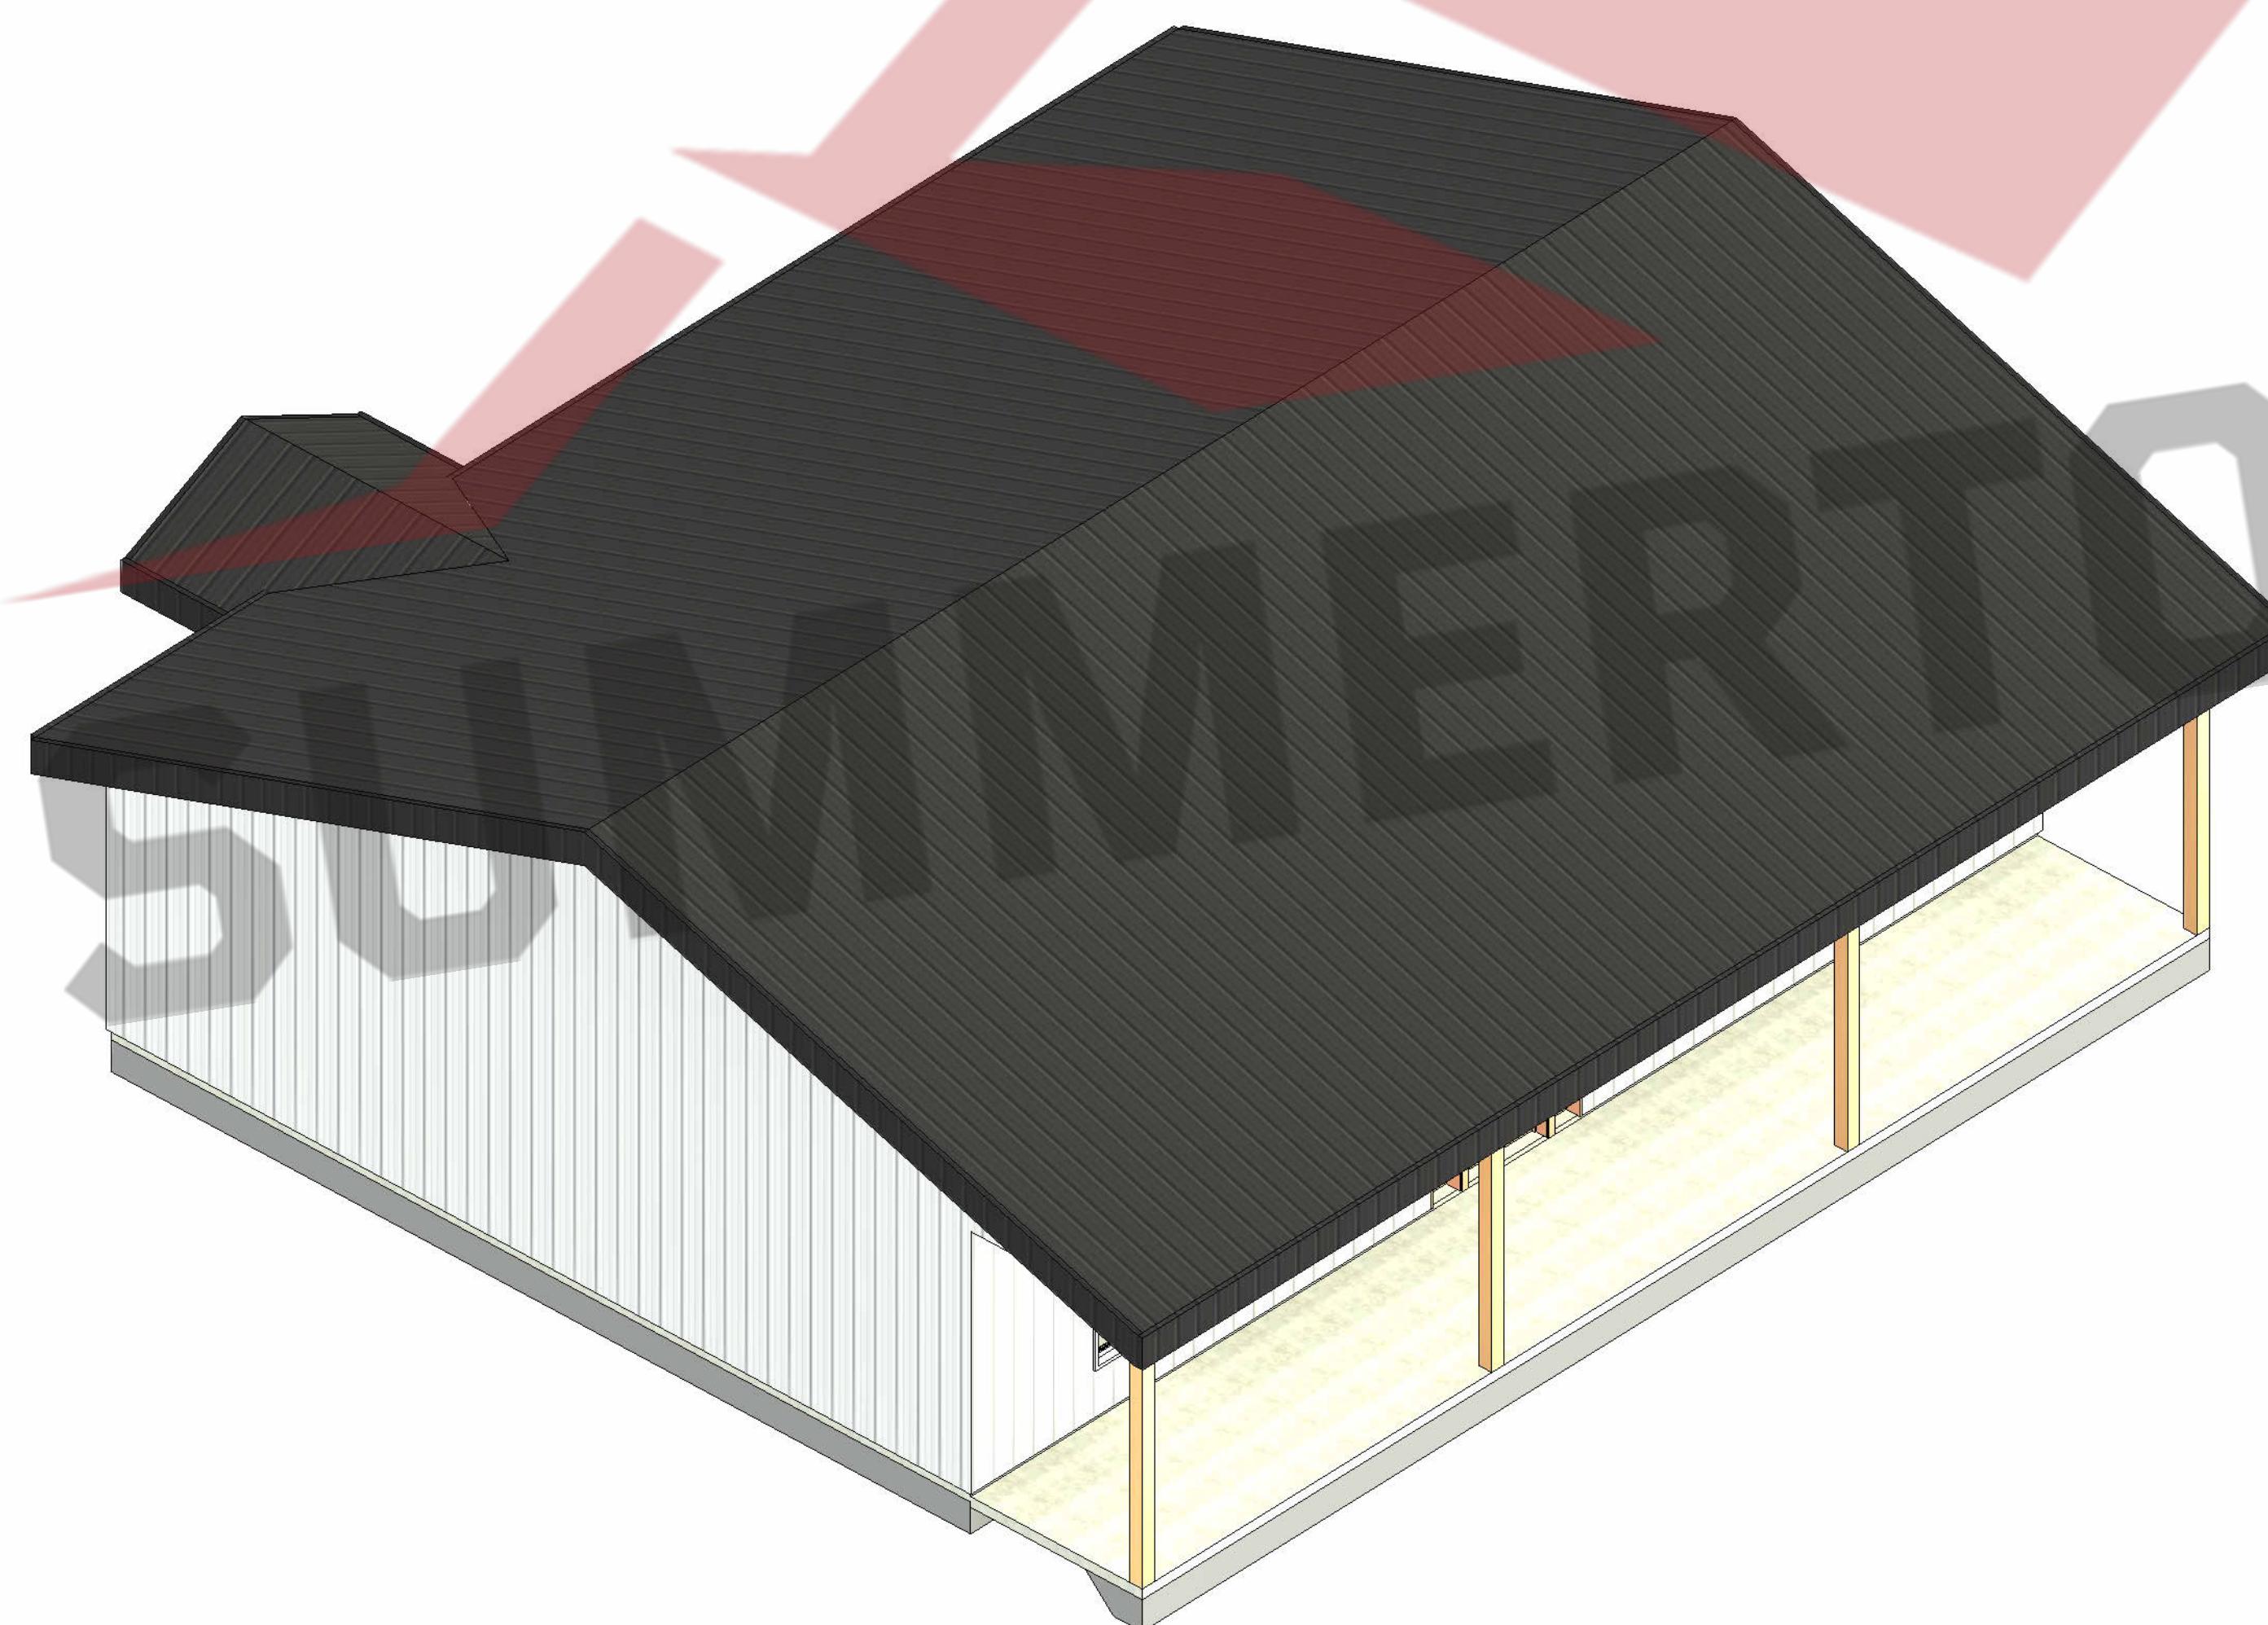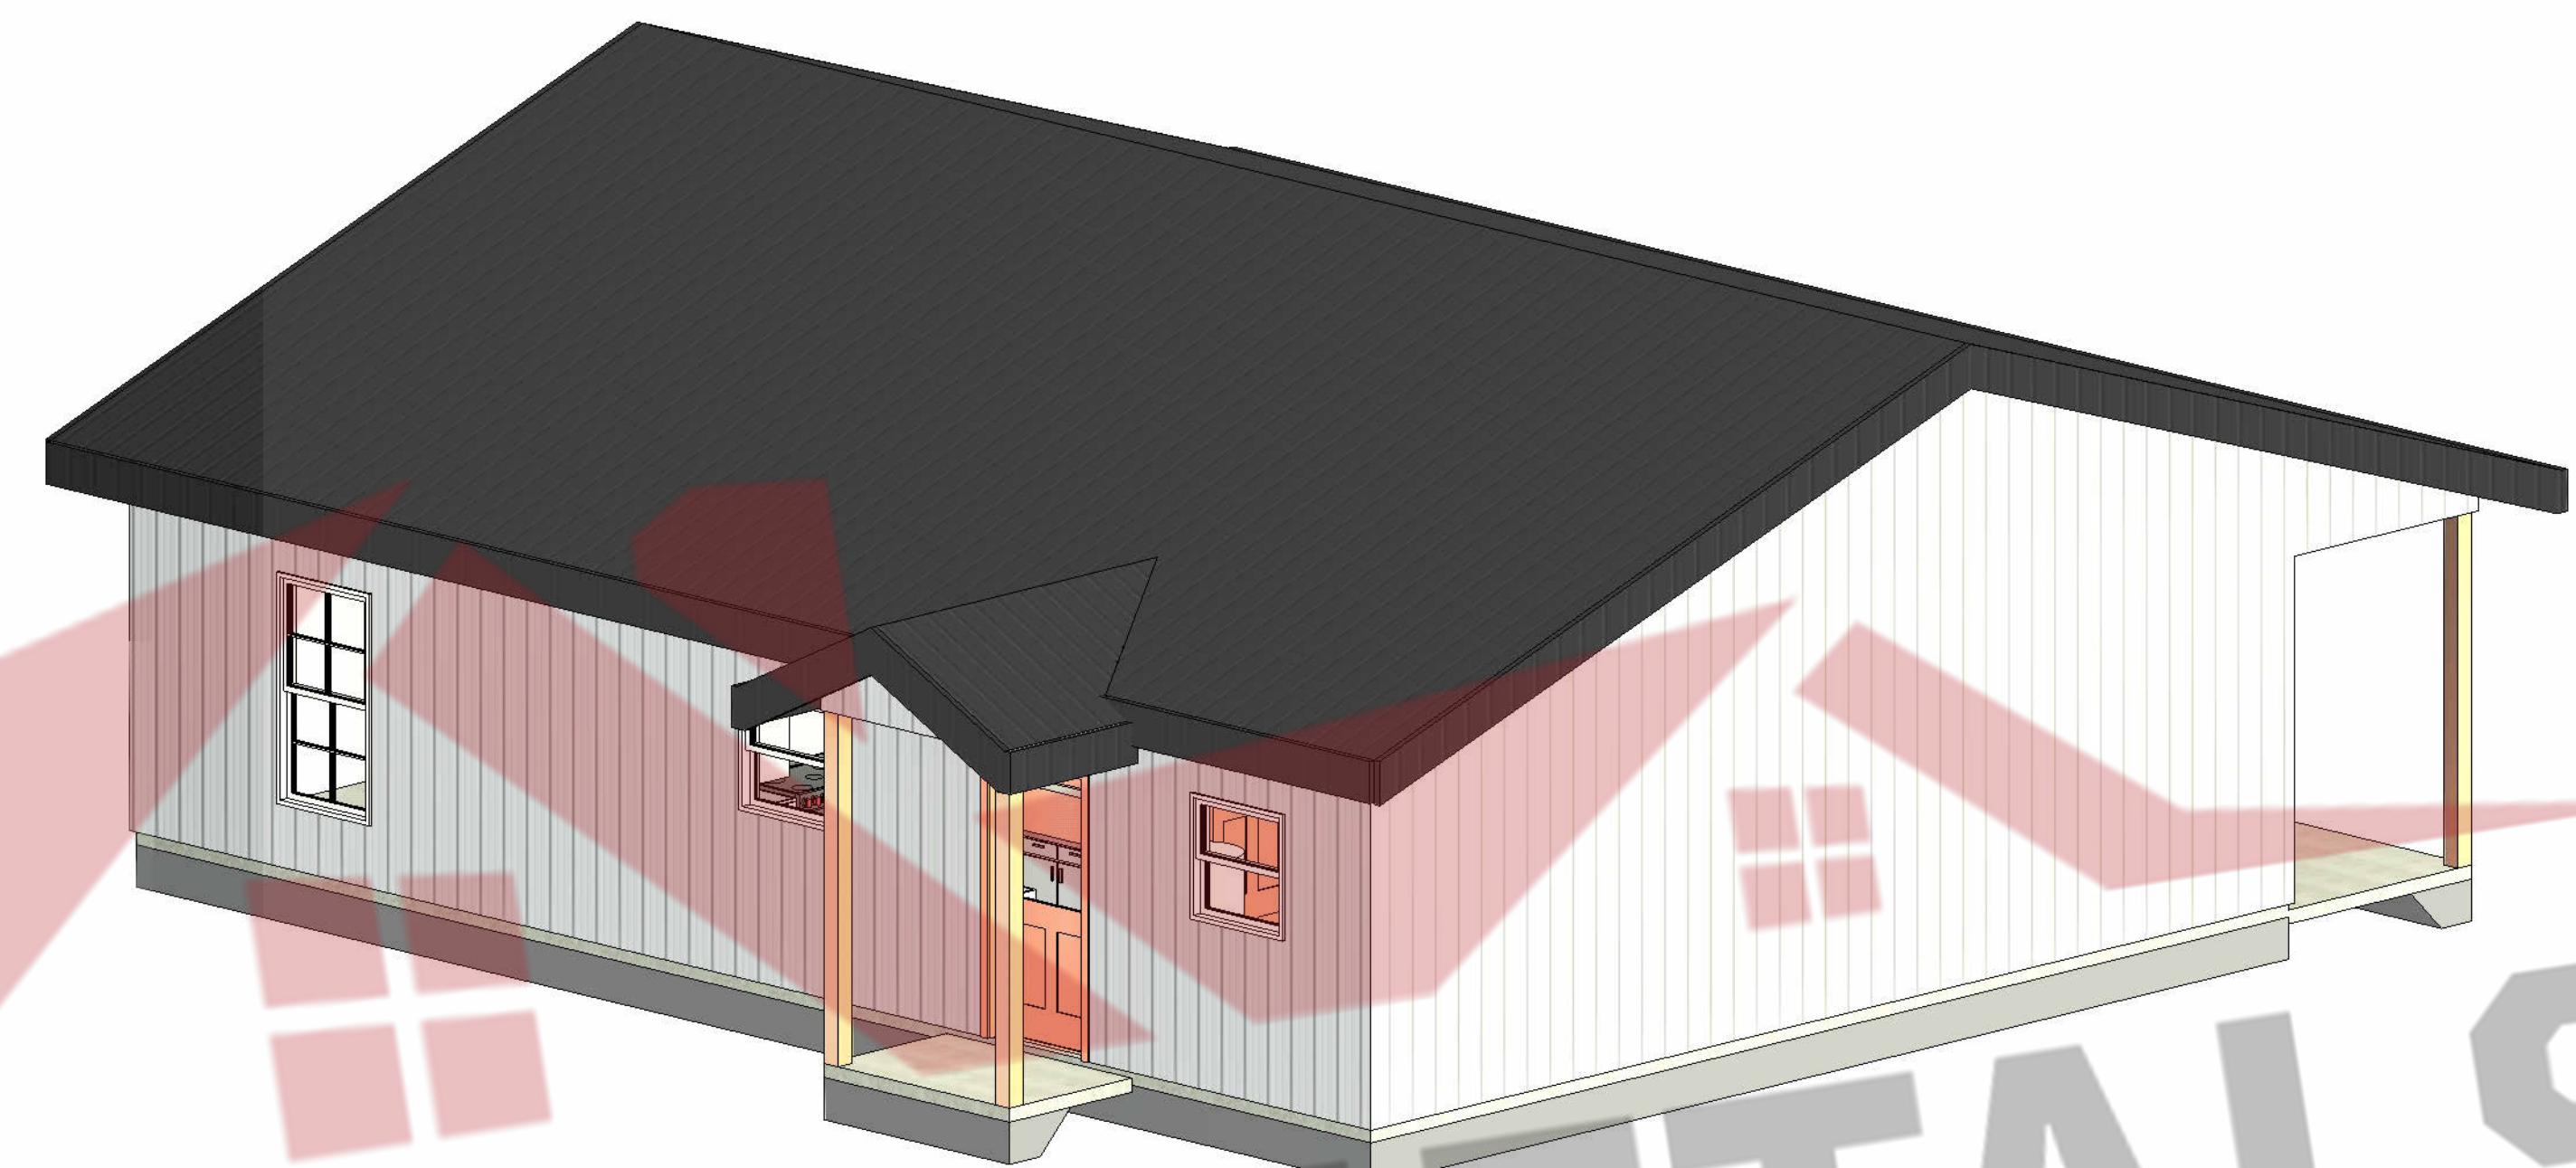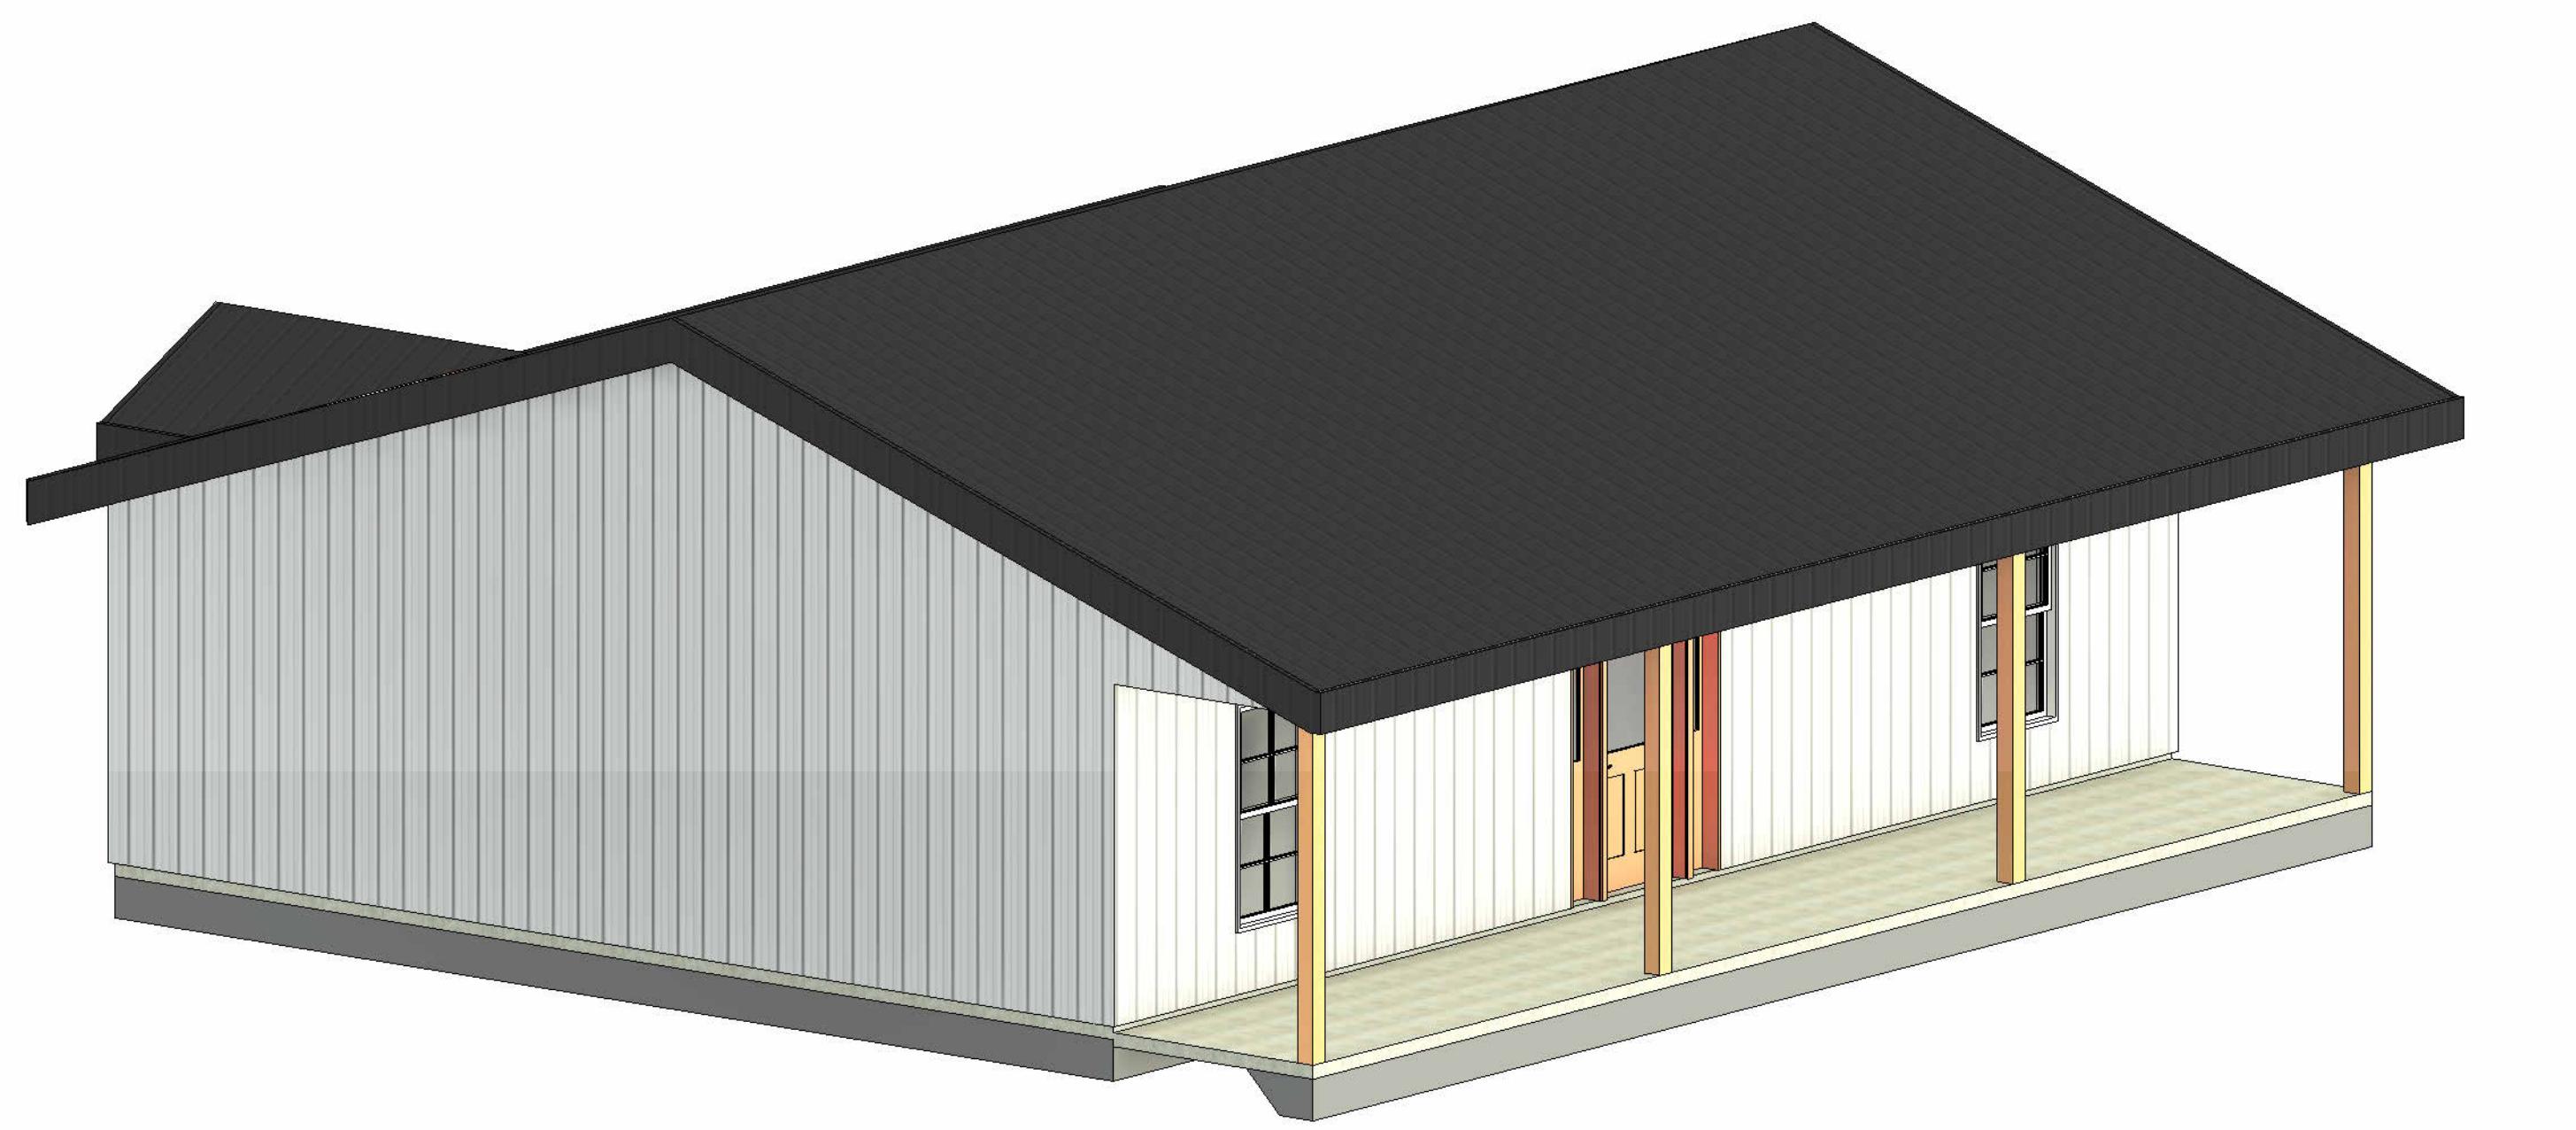

THESE PLANS ARE THE SOLE PROPERTY OF SUMMERTOWN METALS, LLC. ANY UNAUTHORIZED REPRODUCTION OF THESE PLANS IS STRICTLY PROHIBITED.

Current Revision			
Number:	Date	Revised By	Description
3d Views			
Brookside			
Prepared For	Project Address	Project Type	Project Status
		House	Not For Construction
SUMMERTOWN METALS LLC			
SUMMERTOWN METALS			
3864 Summertown Hwy.			
Summertown, TN 38483			
Phone: (931) 796-1521			
www.summertownmetals.com			
Date Issued	12/10/2025		
Scale			
Drawn By	Checked By		
KSM	CBP		
Sheet			
S.5			