



<div[](https://www.summertownmetals.com/assets/images/summertownmetalslogo.png)

<div[](https://img.zenhub.com/w_1400,h_100,enc_ZH1zJGKu/Phone%20%28931%29%20796-1521.png)


<div[](https://www.summertownmetals.com/assets/images/summertownmetals_email_header.png)

Drawings Prepared For:

BUFFALO RUN

THESE PLANS ARE THE SOLE PROPERTY OF SUMMERTOWN METALS, LLC. ANY UNAUTHORIZED REPRODUCTION OF THESE PLANS IS STRICTLY PROHIBITED



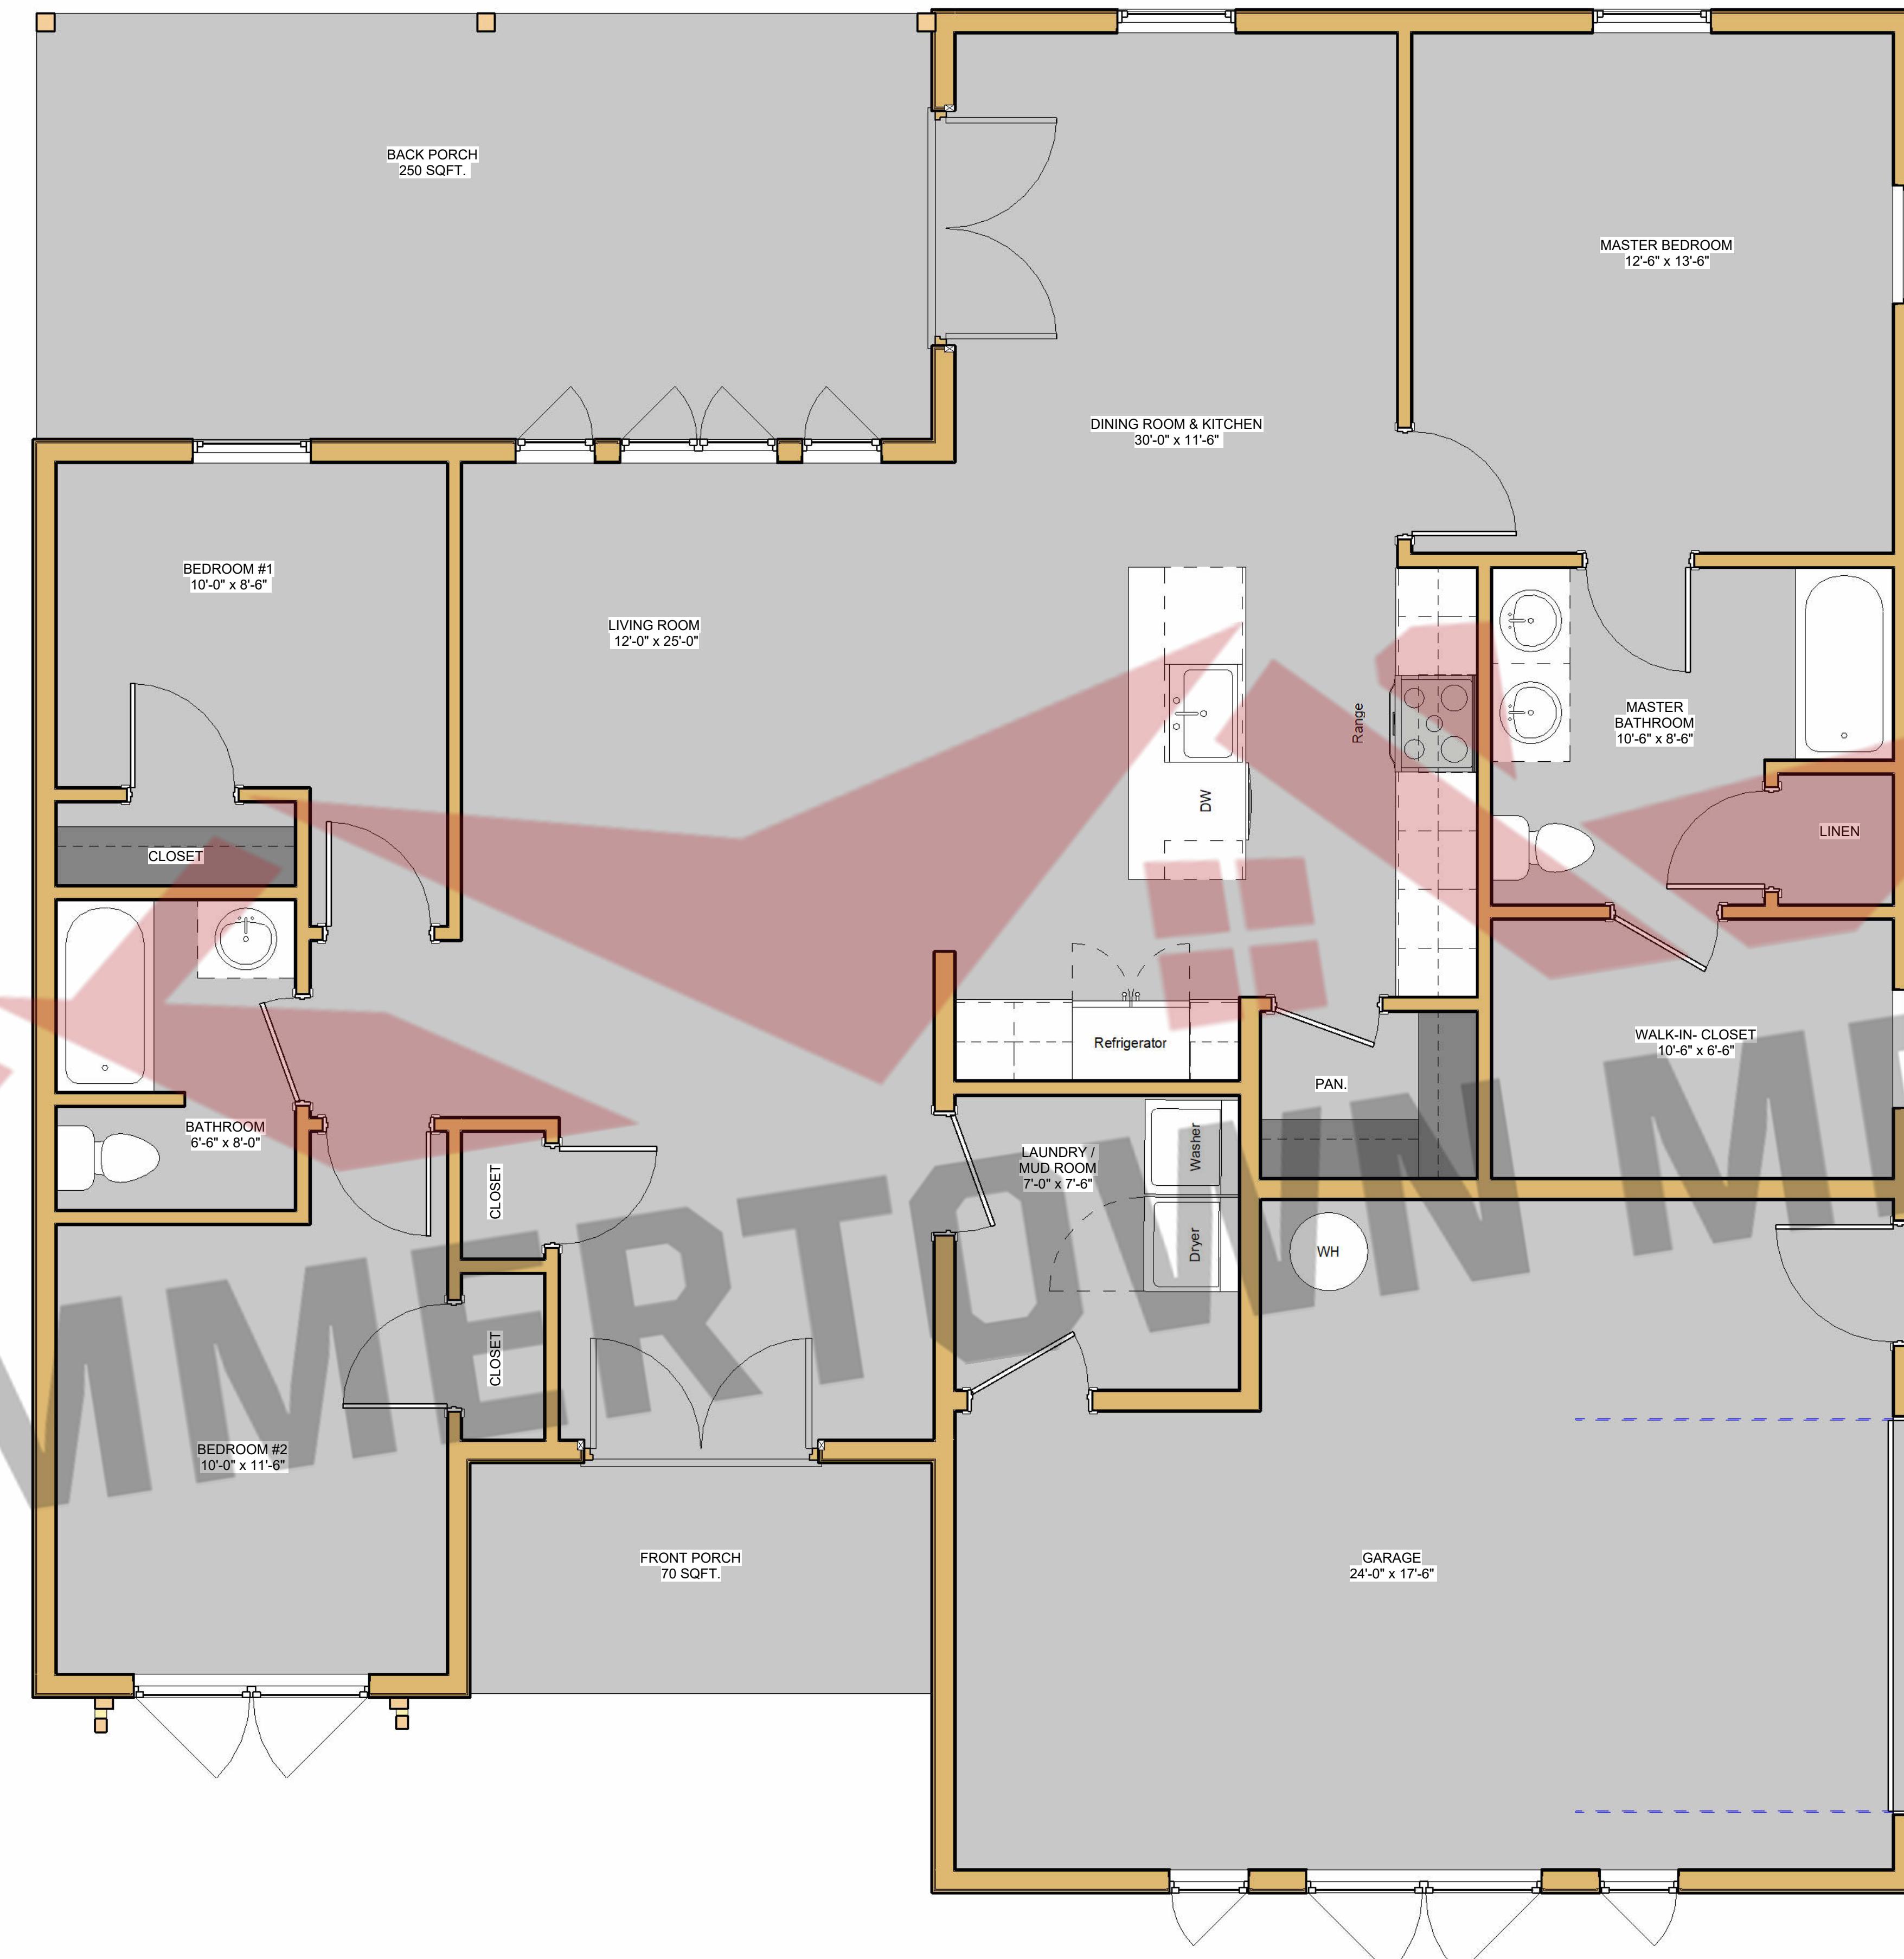


SQFT Schedule	
Area	Name
1460 SF	LIVING SPACE
404 SF	GARAGE
72 SF	FRONT PORCH
253 SF	BACK PORCH

Current Revision			
Number:	Date:	Revised By:	Description:
Floor Plan			
Description:	Project Type:		
BUFFALO RUN			
Prepared For:	Project Address:		
SUMMERTOWN METALS LLC			
 SUMMERTOWN METALS 3864 Summertown Hwy. Summertown, TN 38483 Phone: (931) 796-1521 www.summertownmetals.com			
Date Issued:	12/18/2025		
Scale:	3/8" = 1'-0"		
Drawn By:	Checked By:		
NPE	CBP		
Sheet: S.2			



① Front Elevation
3/8" = 1'-0"

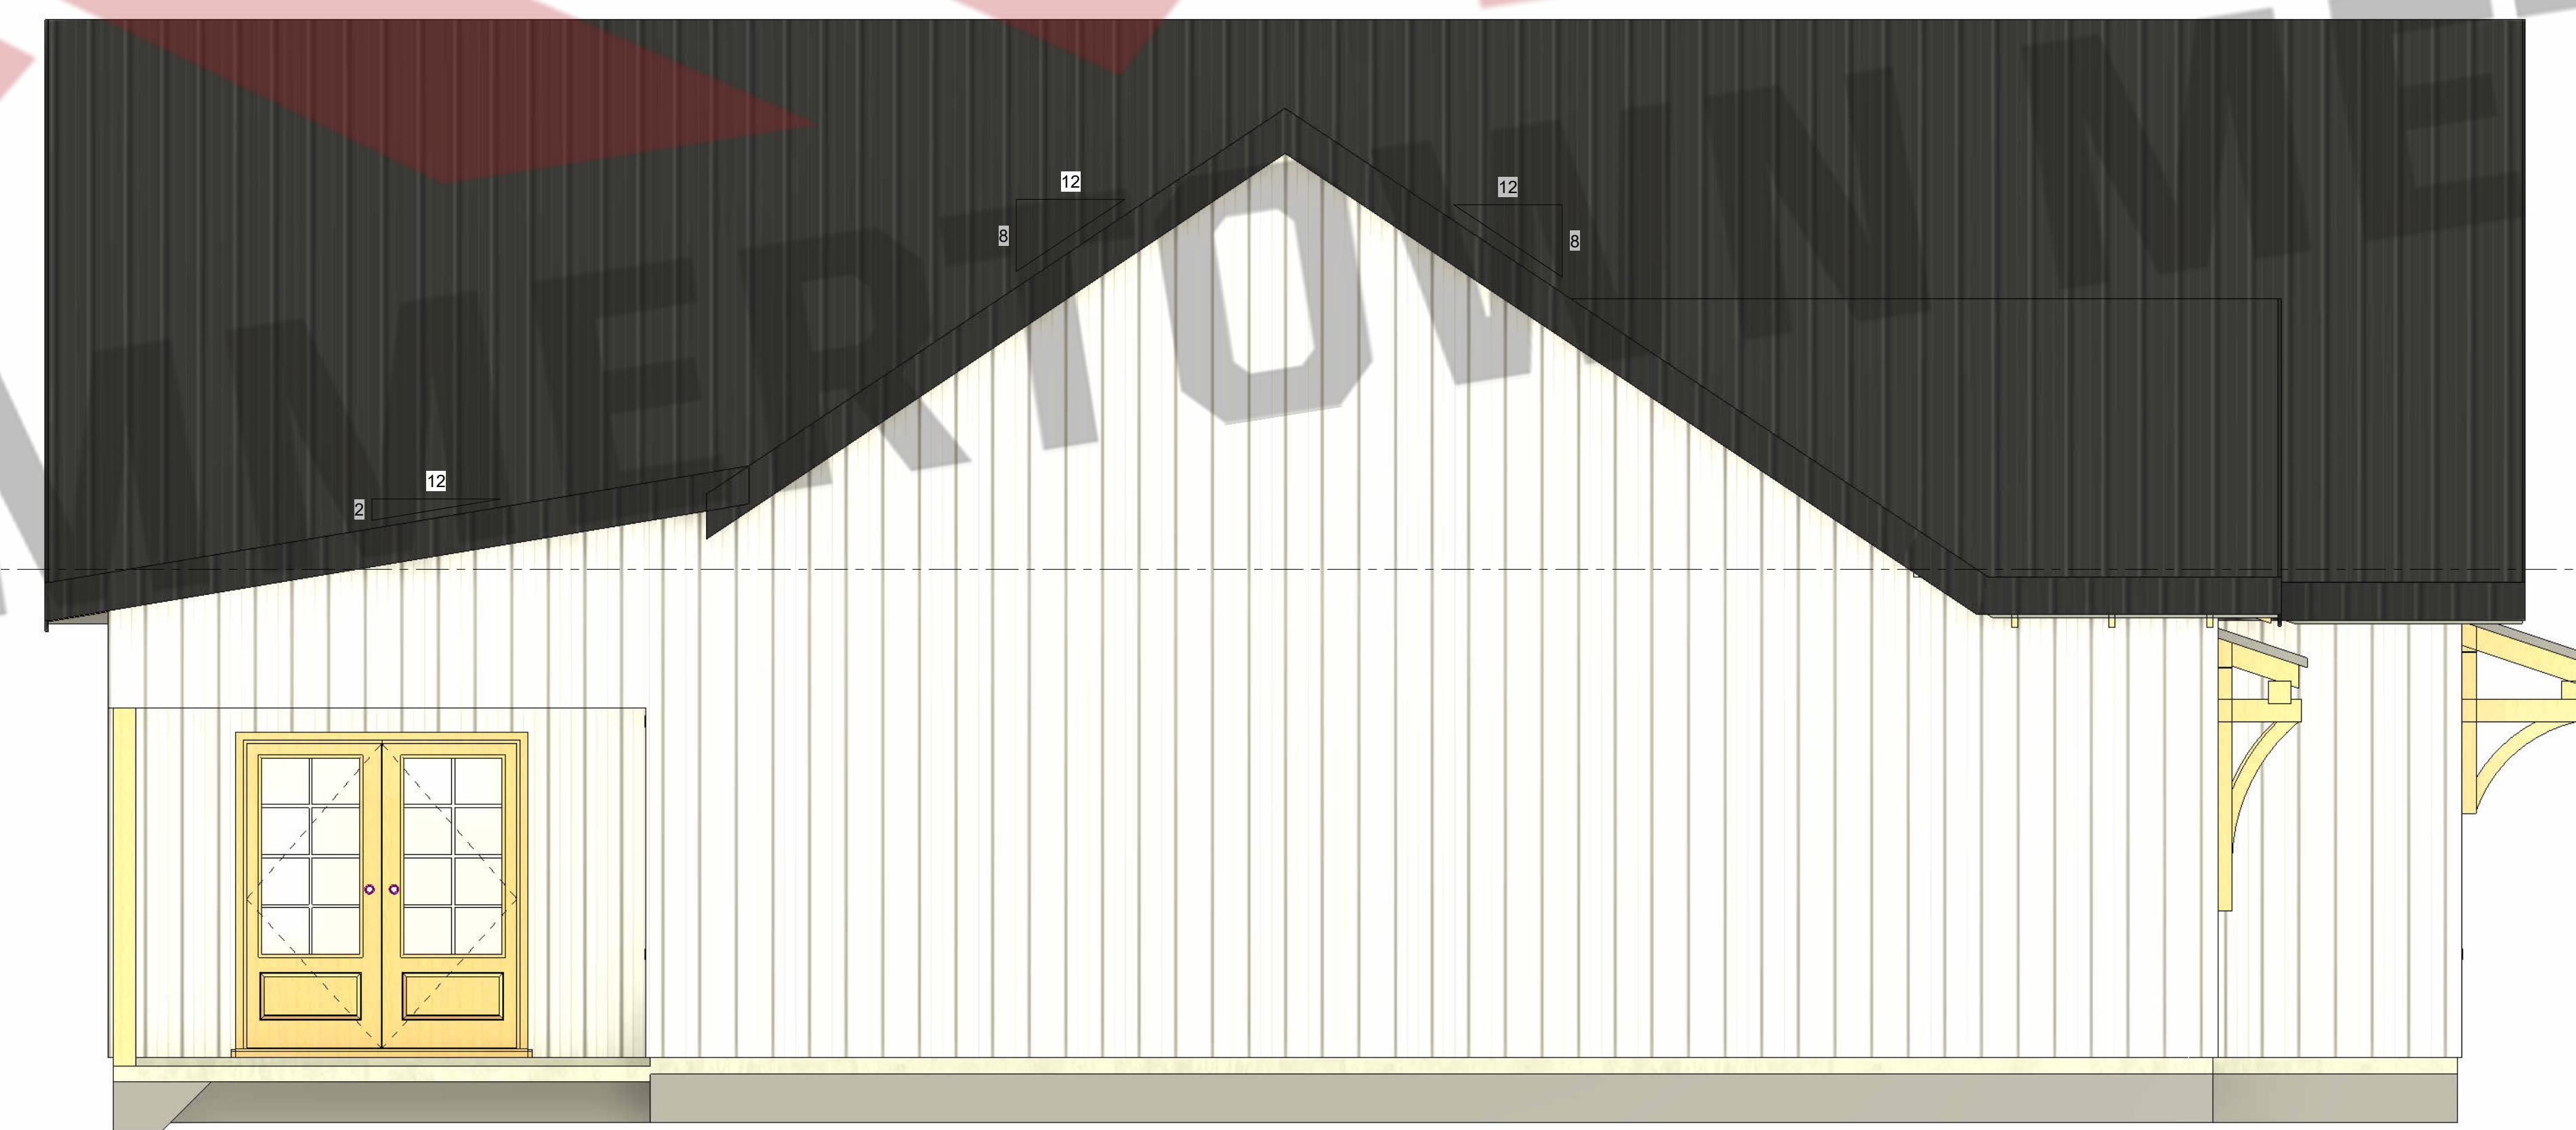

② Left Elevation
3/8" = 1'-0"

THESE PLANS ARE THE SOLE PROPERTY OF SUMMERTOWN METALS, LLC. ANY UNAUTHORIZED REPRODUCTION OF THESE PLANS IS STRICTLY PROHIBITED.

Current Revision

Number:	Date:	Revised By:	Description:

Description:	Project Type:	Project Status:

Prepared For:	Project Address:

SUMMERTOWN METALS	
	3864 Summertown Hwy.
	Summertown, TN 38483
	Phone: (931) 796-1521
	www.summertownmetals.com

Date Issued:	12/18/2025
Scale:	3/8" = 1'-0"
Drawn By:	NPE
Checked By:	CBP
Sheet:	S.3




① Back Elevation
3/8" = 1'-0"



② Right Elevation
3/8" = 1'-0"

THESE PLANS ARE THE SOLE PROPERTY OF SUMMERTOWN METALS, LLC. ANY UNAUTHORIZED REPRODUCTION OF THESE PLANS IS STRICTLY PROHIBITED.

Current Revision			
Number:	Date:	Revised By:	Description:
Elevations			
Description:	Project Type:	NOT FOR CONSTRUCTION	
BUFFALO RUN			
Prepared For:	Project Address:	LLC	
SUMMERTOWN METALS			
 SUMMERTOWN METALS 3864 Summertown Hwy. Summertown, TN 38483 Phone: (931) 796-1521 www.summertownmetals.com			
Date Issued:	12/18/2025		
Scale:	3/8" = 1'-0"		
Drawn By:	NPE	Checked By:	CBP
Sheet: S.4			

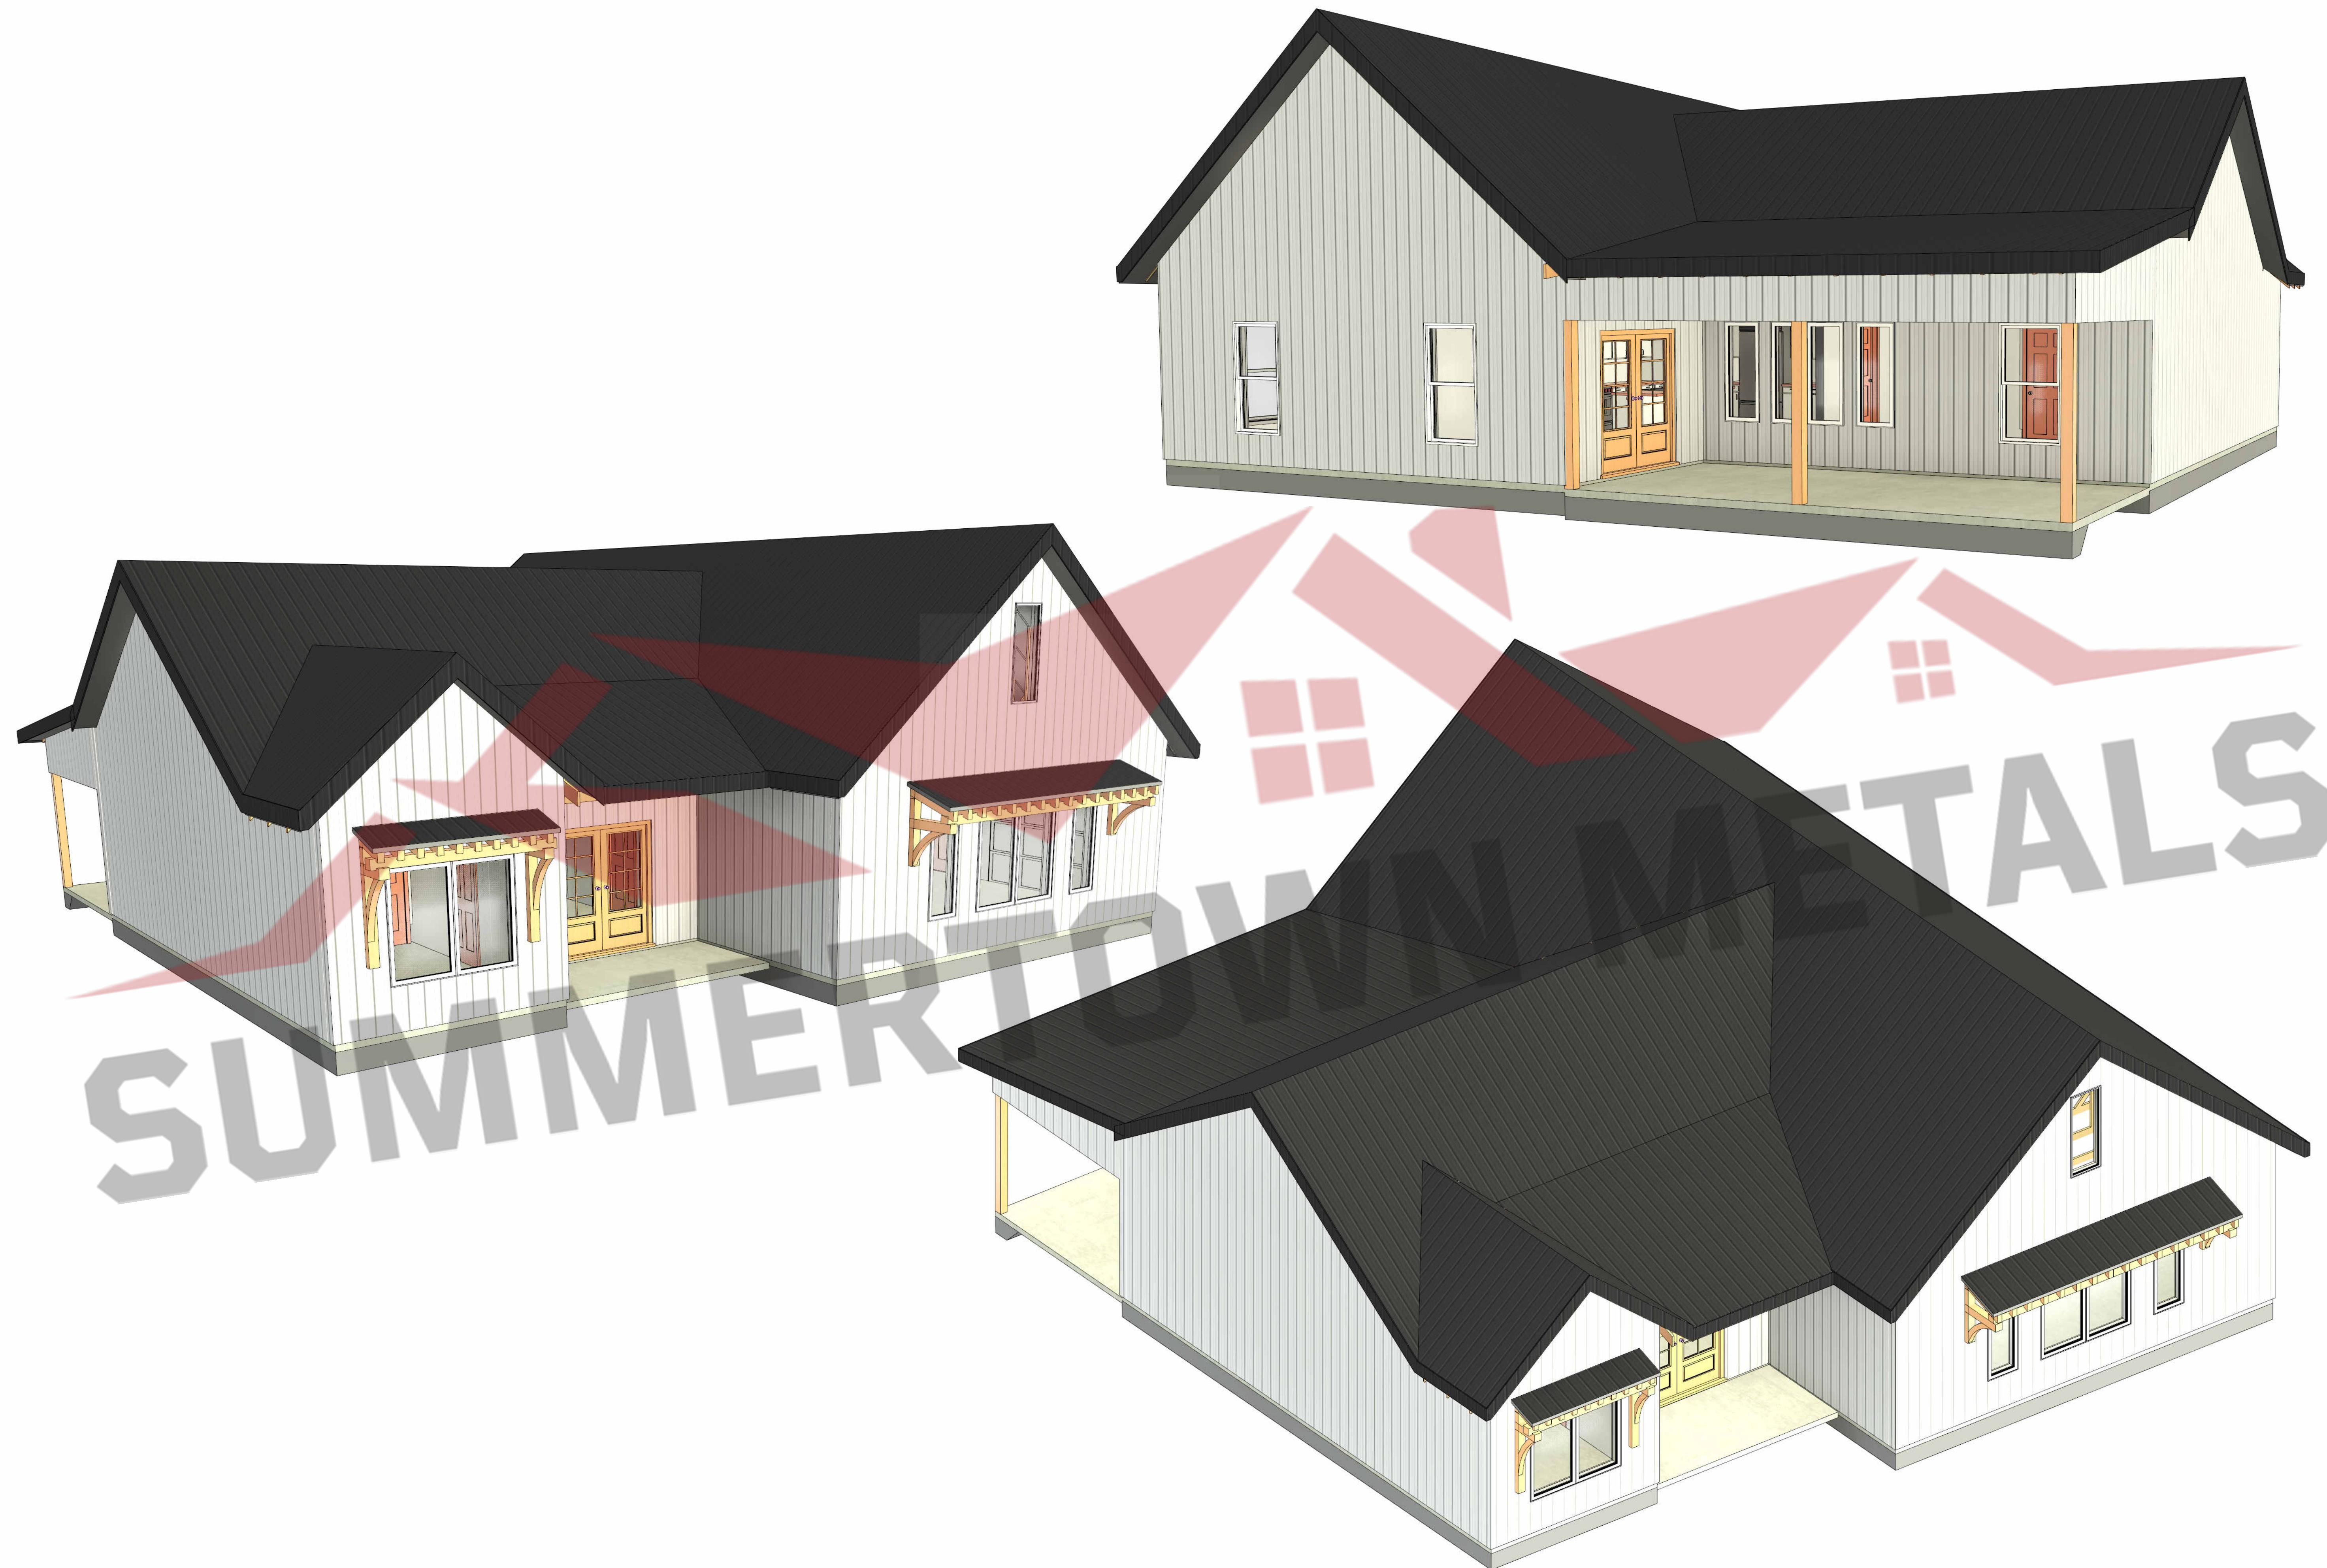

THESE PLANS ARE THE SOLE PROPERTY OF SUMMERTOWN METALS, LLC. ANY UNAUTHORIZED REPRODUCTION OF THESE PLANS IS STRICTLY PROHIBITED.

S.5