

SUMMERTOWN METALS

3864 Summertown Highway Summertown, TN 38483

Phone: (931) 796-1521
Email: info@summertownmetals.com


Drawings Prepared For:

Cajun Barndominium



THESE PLANS ARE THE SOLE PROPERTY OF SUMMERTOWN METALS, LLC. ANY UNAUTHORIZED REPRODUCTION OF THESE PLANS IS STRICTLY PROHIBITED.

S.1

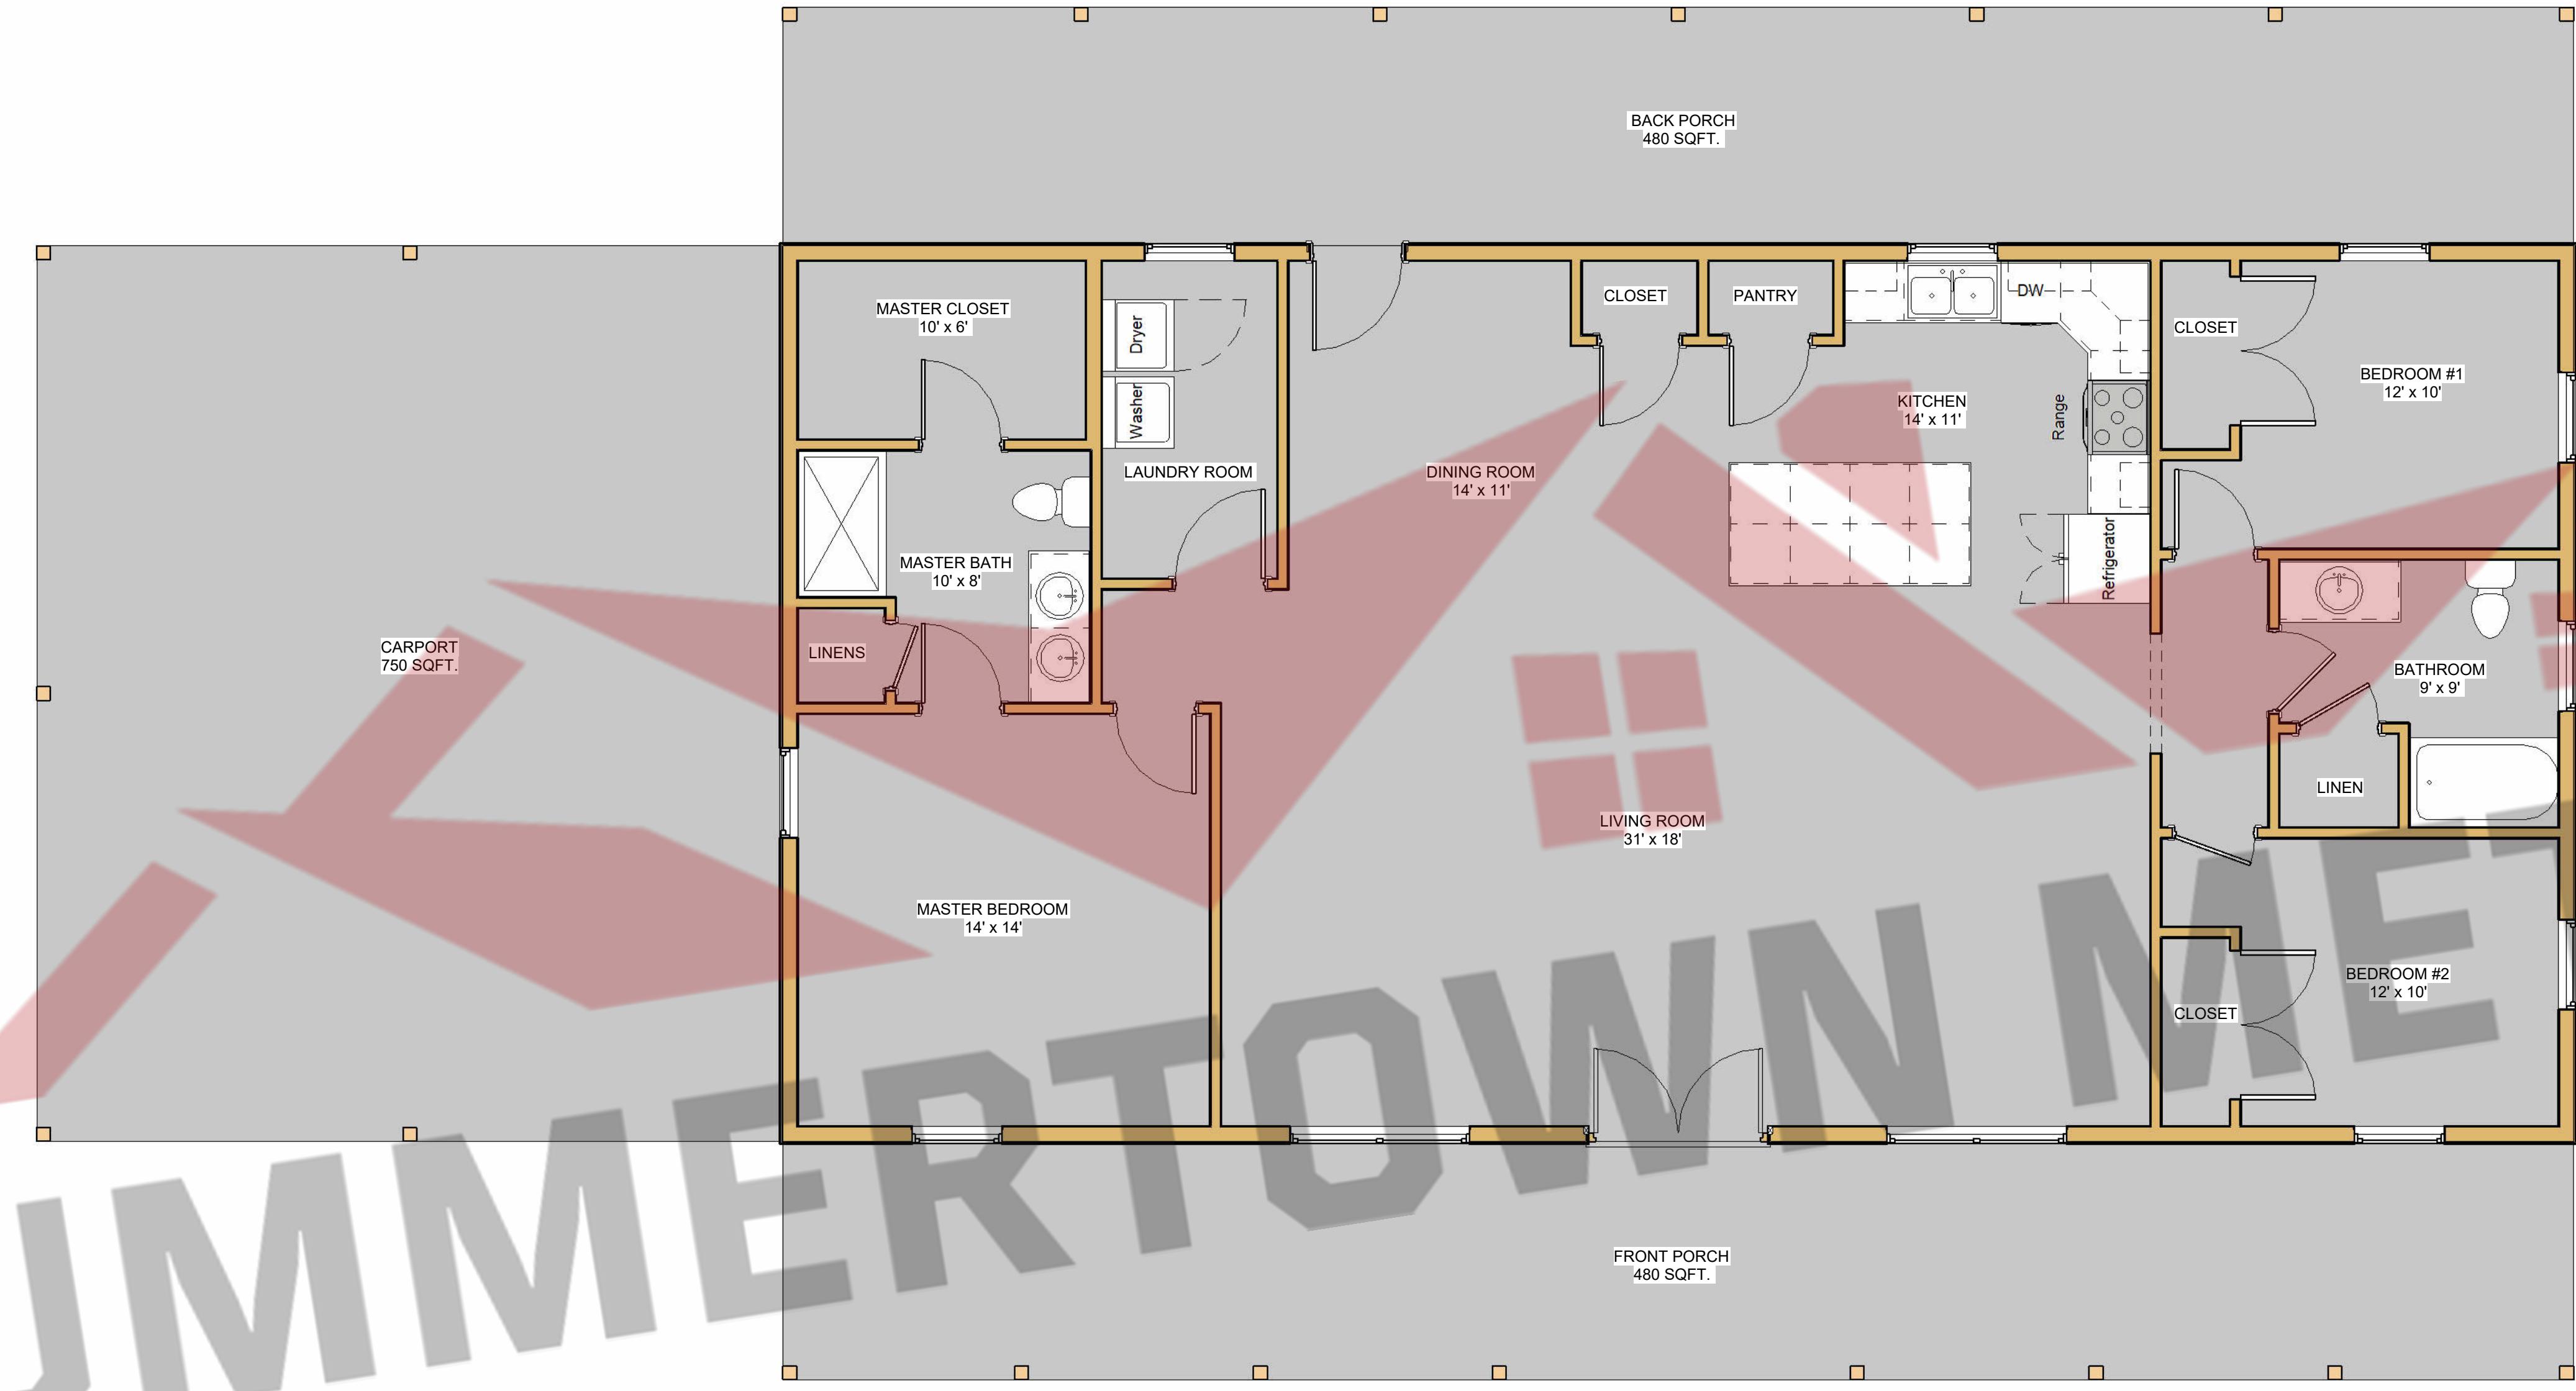


SQFT Schedule	
Area	Name
1800 SF	Living Space
480 SF	Front Porch
750 SF	Carport
480 SF	Back Porch


Current Revision			
Number:	Date:	Revised By:	Description:
Floor Plan			
Description:	Project Type:	NOT FOR CONSTRUCTION	
The Cajun Barndominium	House & Carport		
Prepared For:	Project Address:		
SUMMERTOWN METALS LLC			
 SUMMERTOWN METALS 3864 Summertown Hwy. Summertown, TN 38483 Phone: (931) 796-1521 www.summertownmetals.com		N/A	
Date Issued:	12/11/2025		
Scale:	1/4" = 1'-0"		
Drawn By:	ECW		
Checked By:	CBP		
Sheet:	S.2		



1 Front Elevation
1/4" = 1'-0"

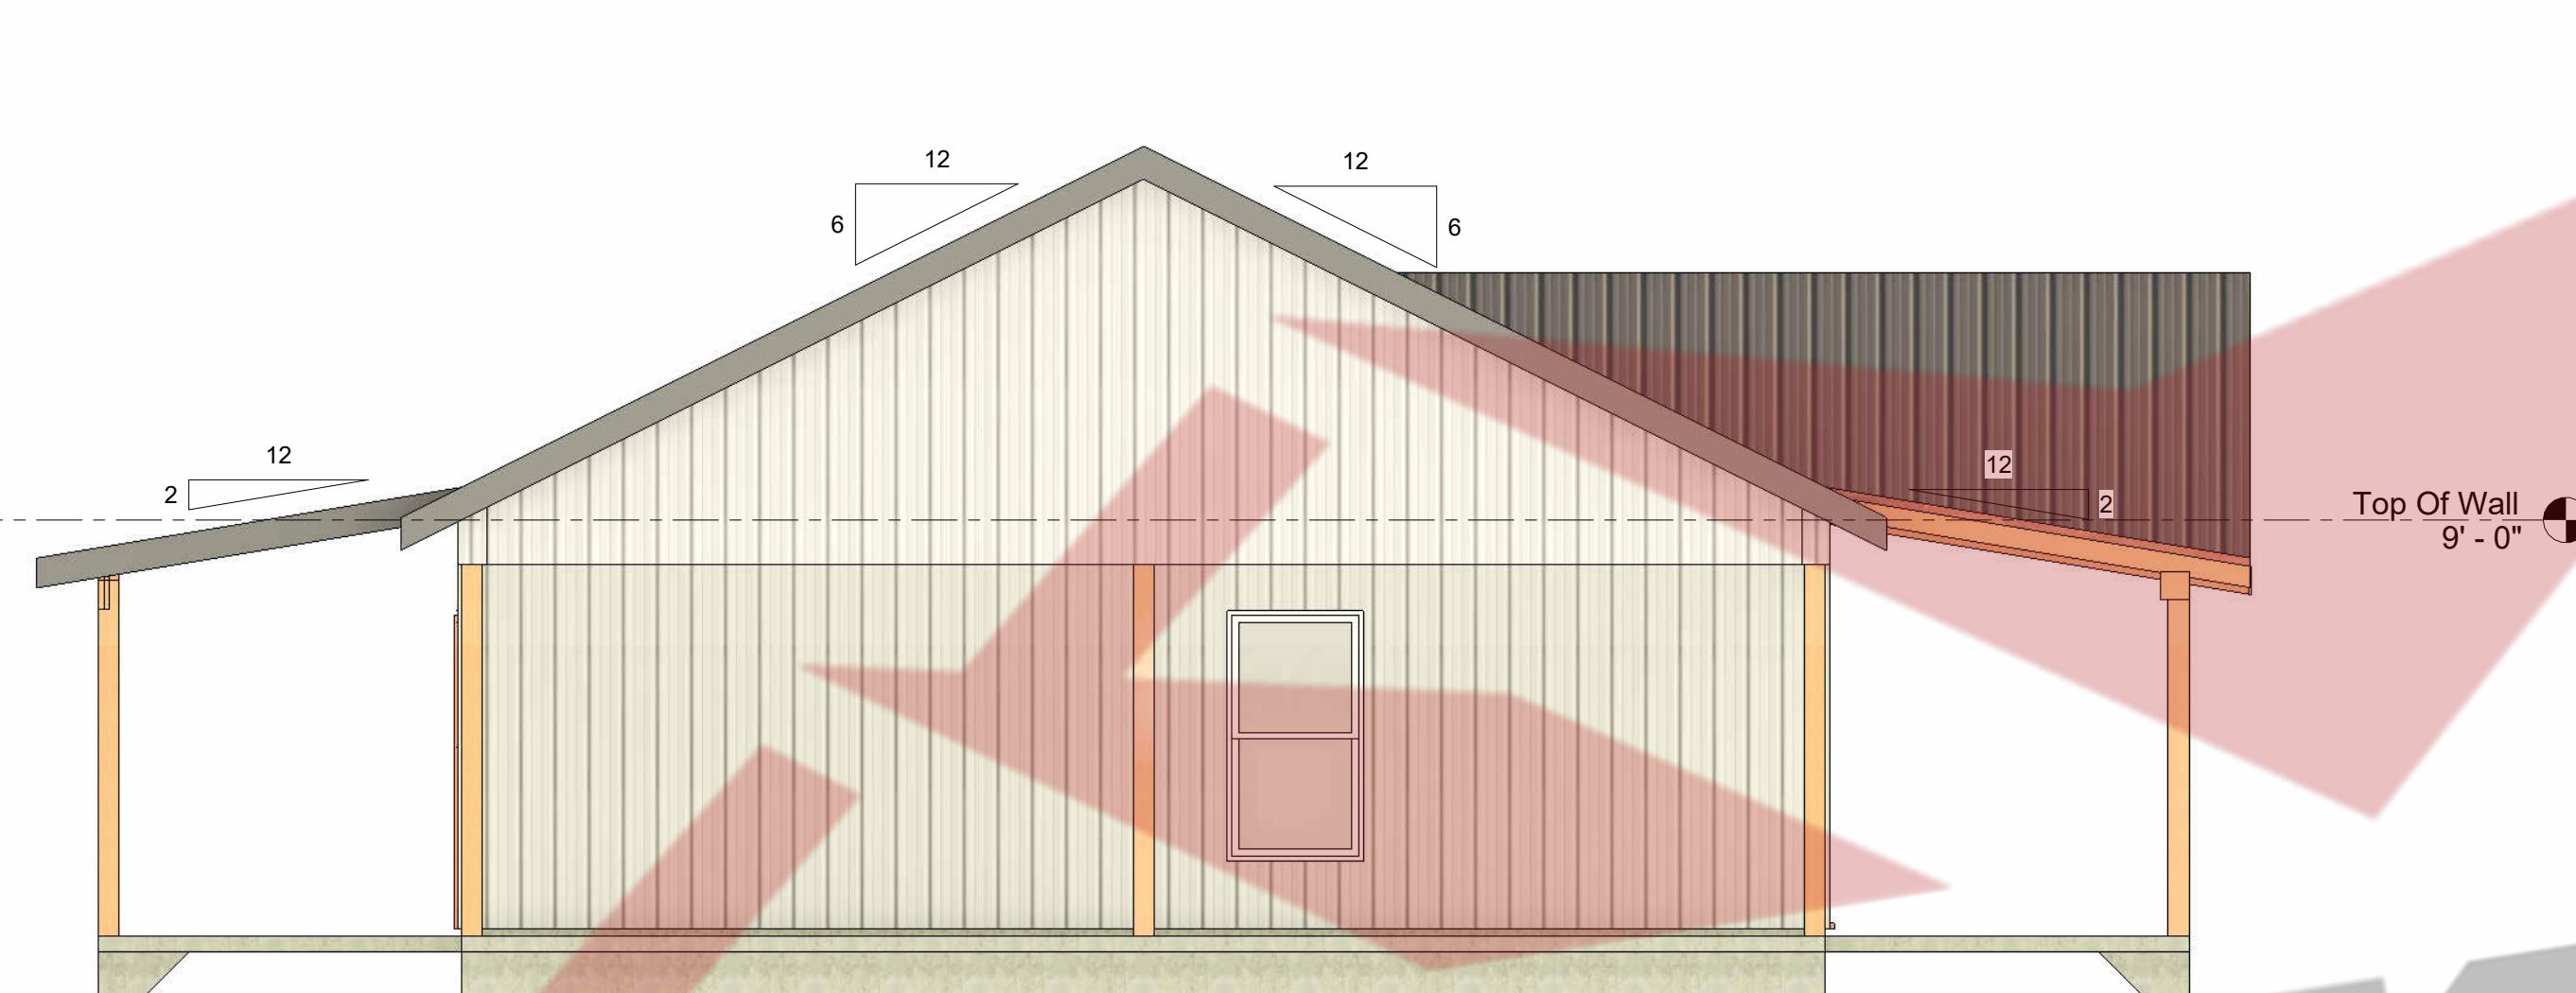

2 Left Elevation
1/4" = 1'-0"

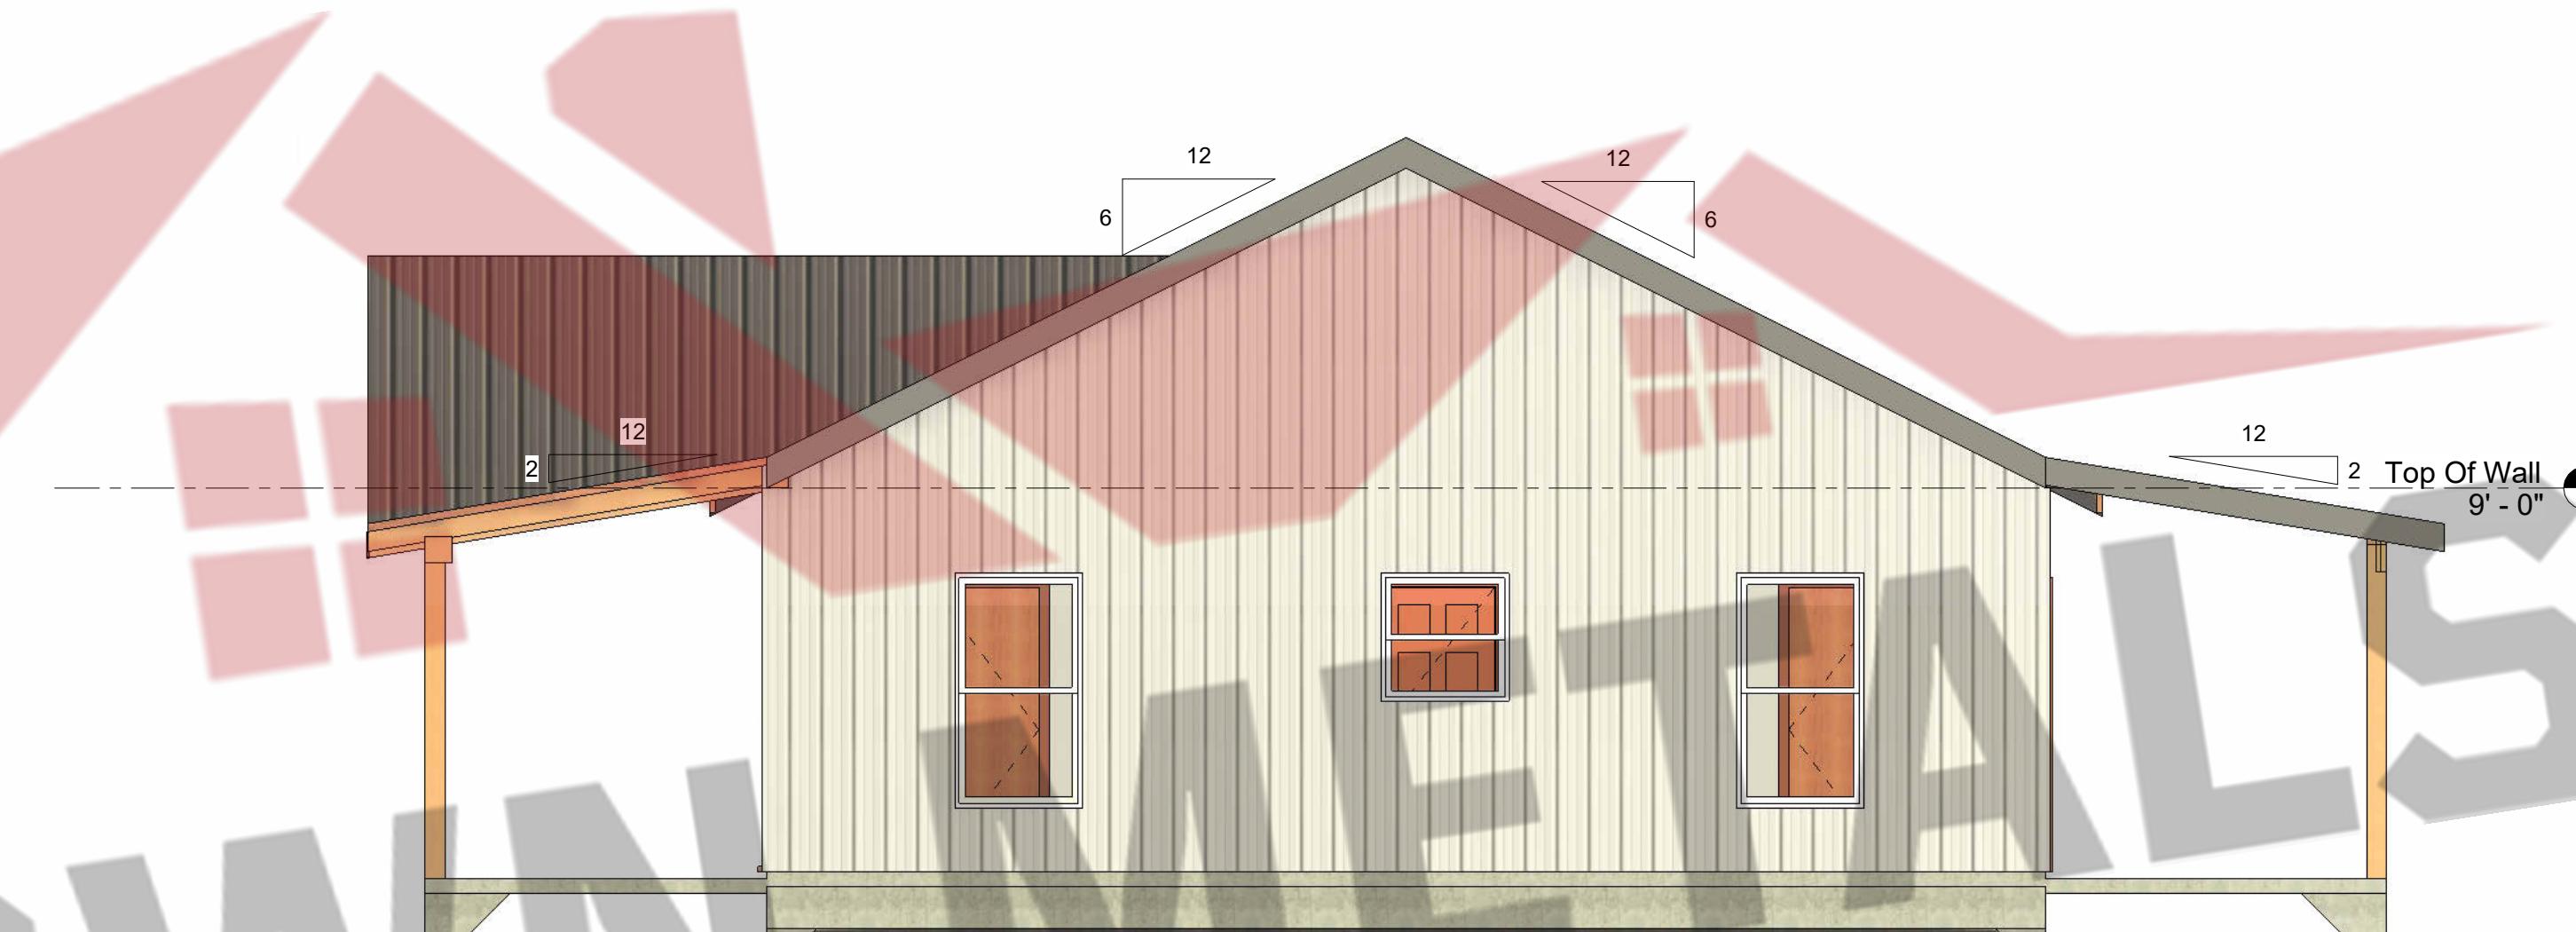


3 Right Elevat
1/4" = 1'-0"



4 Back Elevation
1/4" = 1'-0"

THESE PLANS ARE THE SOLE PROPERTY OF SUMMERTOWN METALS, LLC. ANY UNAUTHORIZED REPRODUCTION OF THESE PLANS IS STRICTLY PROHIBITED.

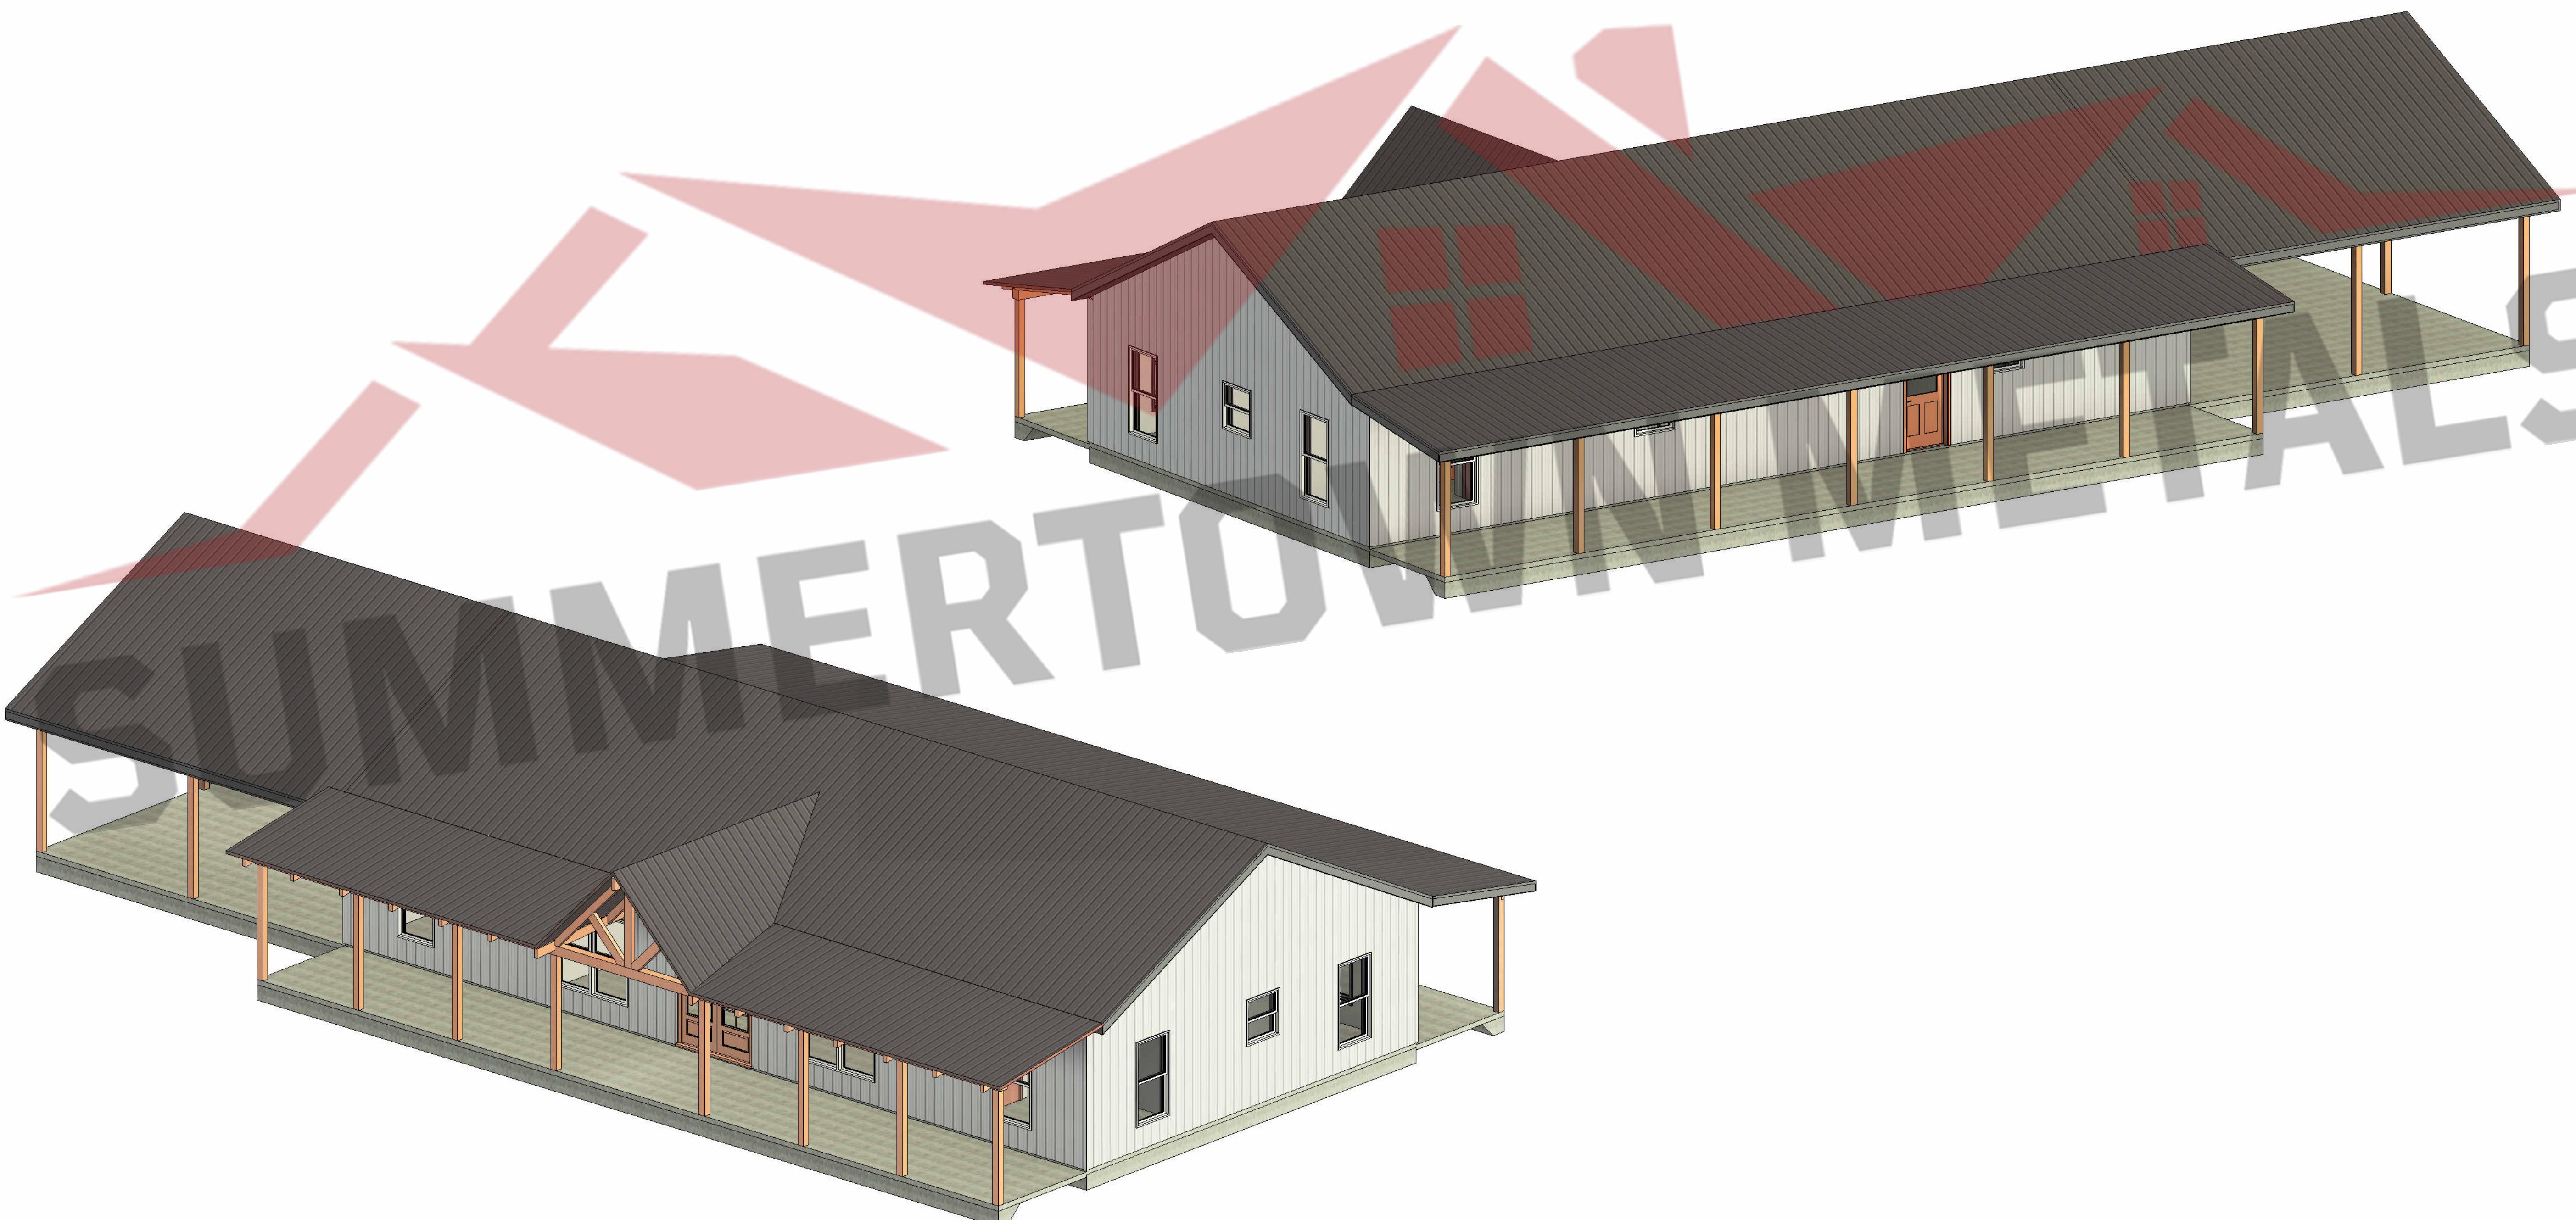

Current Revision			
Number:	Date	Revised By	Description
3D Views			
Description	Project Type	Project Status	
The Cajun Barndominium	House & Carport	NOT FOR CONSTRUCTION	
N/A			
Prepared For	Project Address		
Date Issued	12/11/2025		
Scale			
Drawn By	Checked By		
ECW	CBP		
Sheet			
S.4			

THESE PLANS ARE THE SOLE PROPERTY OF SUMMERTOWN METALS, LLC. ANY UNAUTHORIZED REPRODUCTION OF THESE PLANS IS STRICTLY PROHIBITED.