



**3864 Summertown Highway  
Summertown, TN 38483  
Phone: (931) 796-1521  
Email: [info@summertownmetals.com](mailto:info@summertownmetals.com)**

Drawings Prepared For:  
**Cedar Ridge**



Current Revision
------------------

Number	Date	Revised By	Revision Table	Description


Description	Cover Sheet & General Notes

Prepared For	Cedar Ridge
Project Address	LLC
Project Type	House & Garage


Summertown Metals	3864 Summertown Hwy. Summertown, TN 38483 Phone: (931) 796-1521 www.summertownmetals.com

Date Issued	1/15/26
Scale	NOT TO SCALE
Drawn By	JP
Checked By	CBP

Sheet	S.1
-------	-----

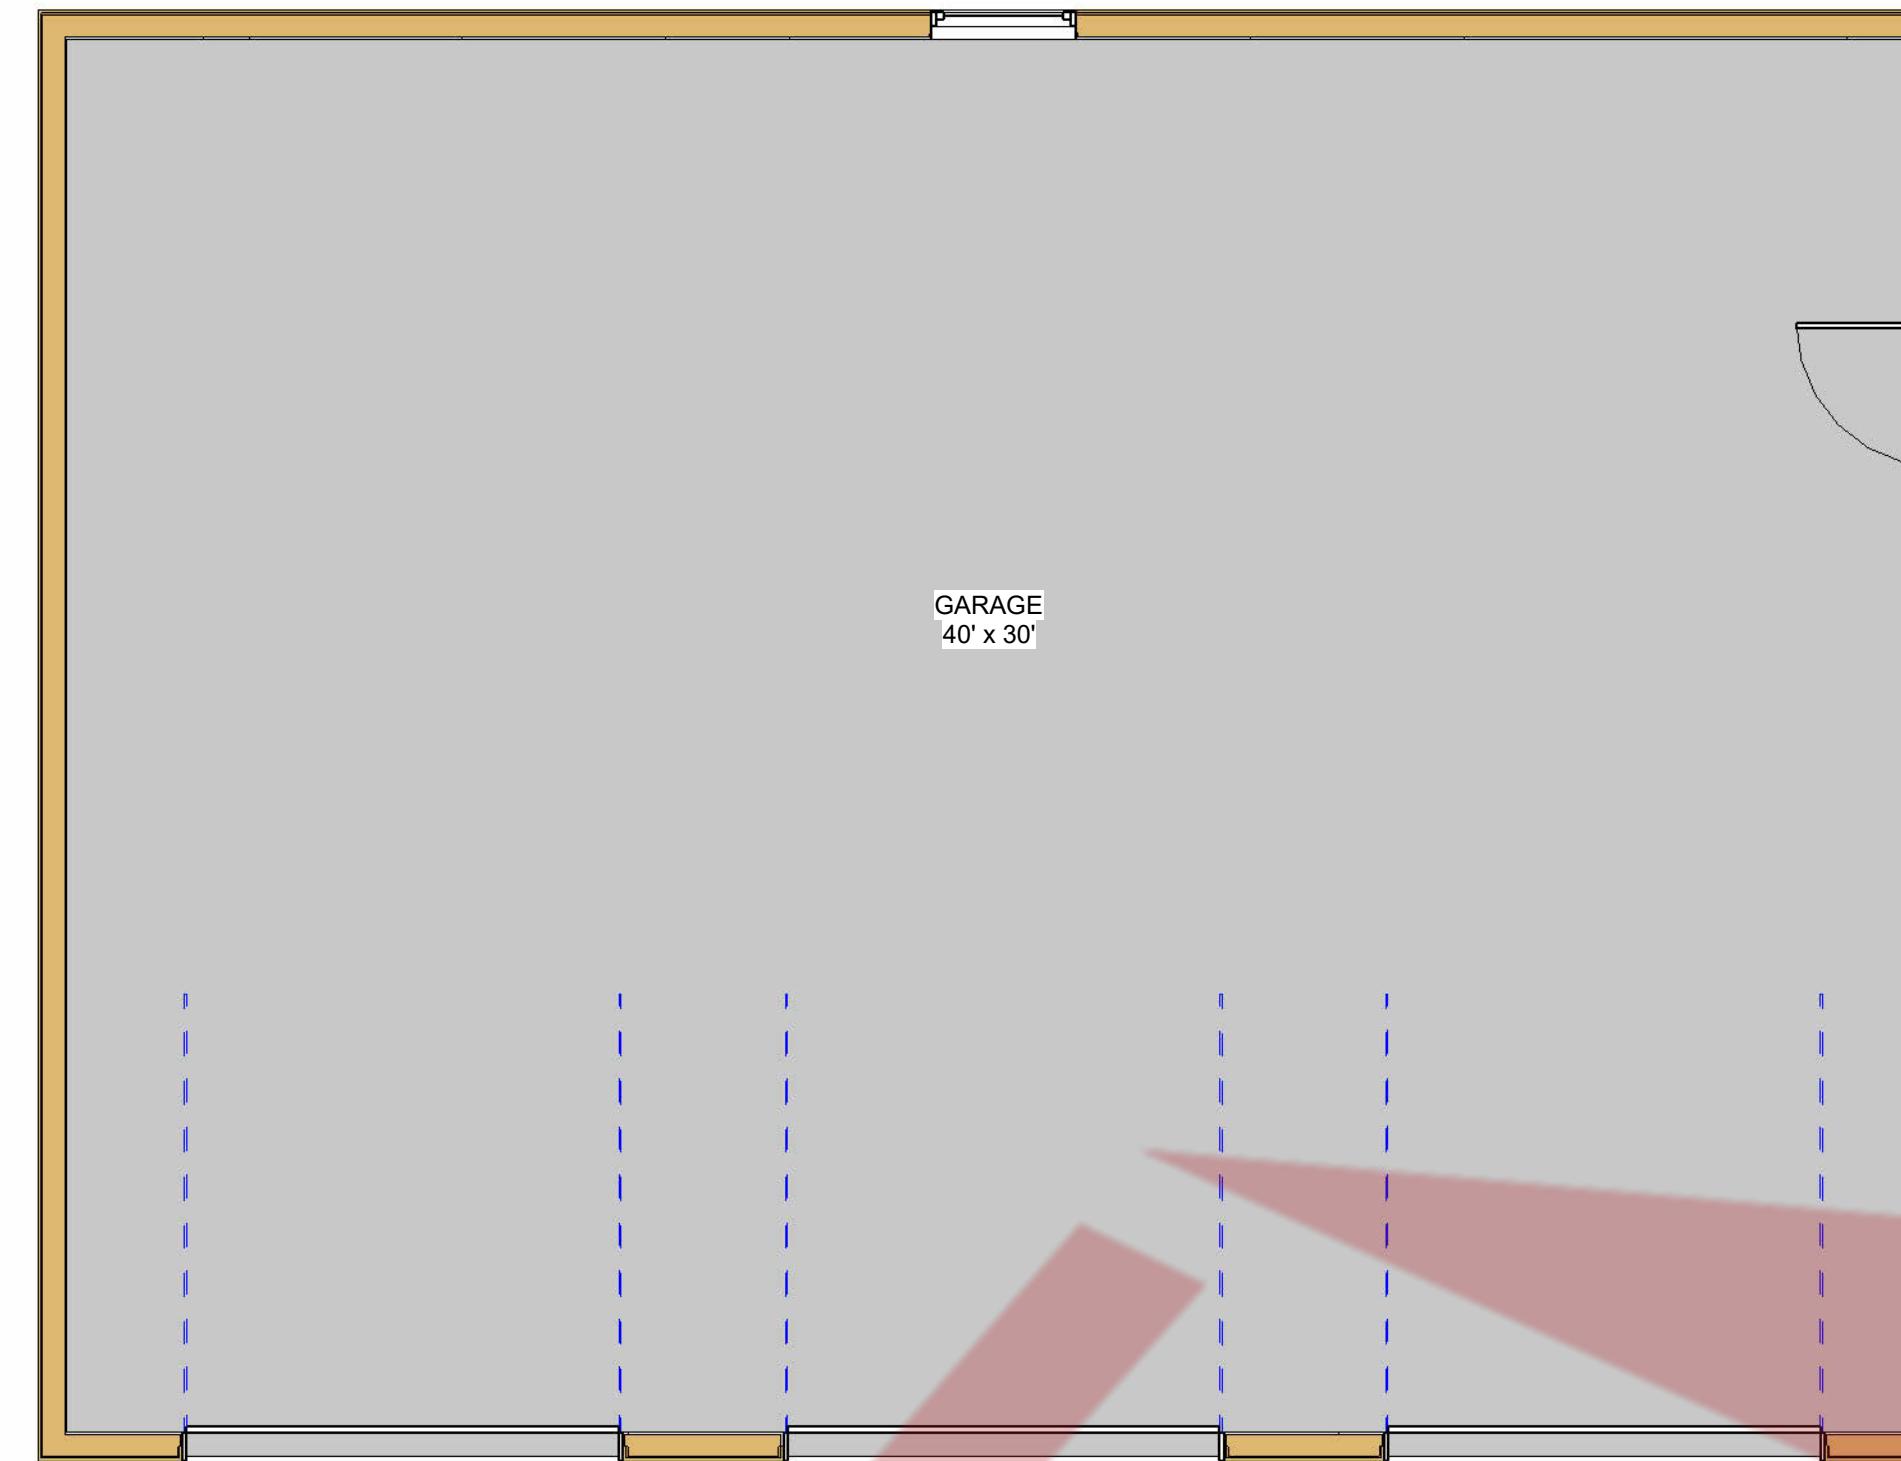


SQFT Schedule	
Area	Name
2290 SF	PORCH
1200 SF	GARAGE
1285 SF	2ND FLOOR
1976 SF	1ST FLOOR

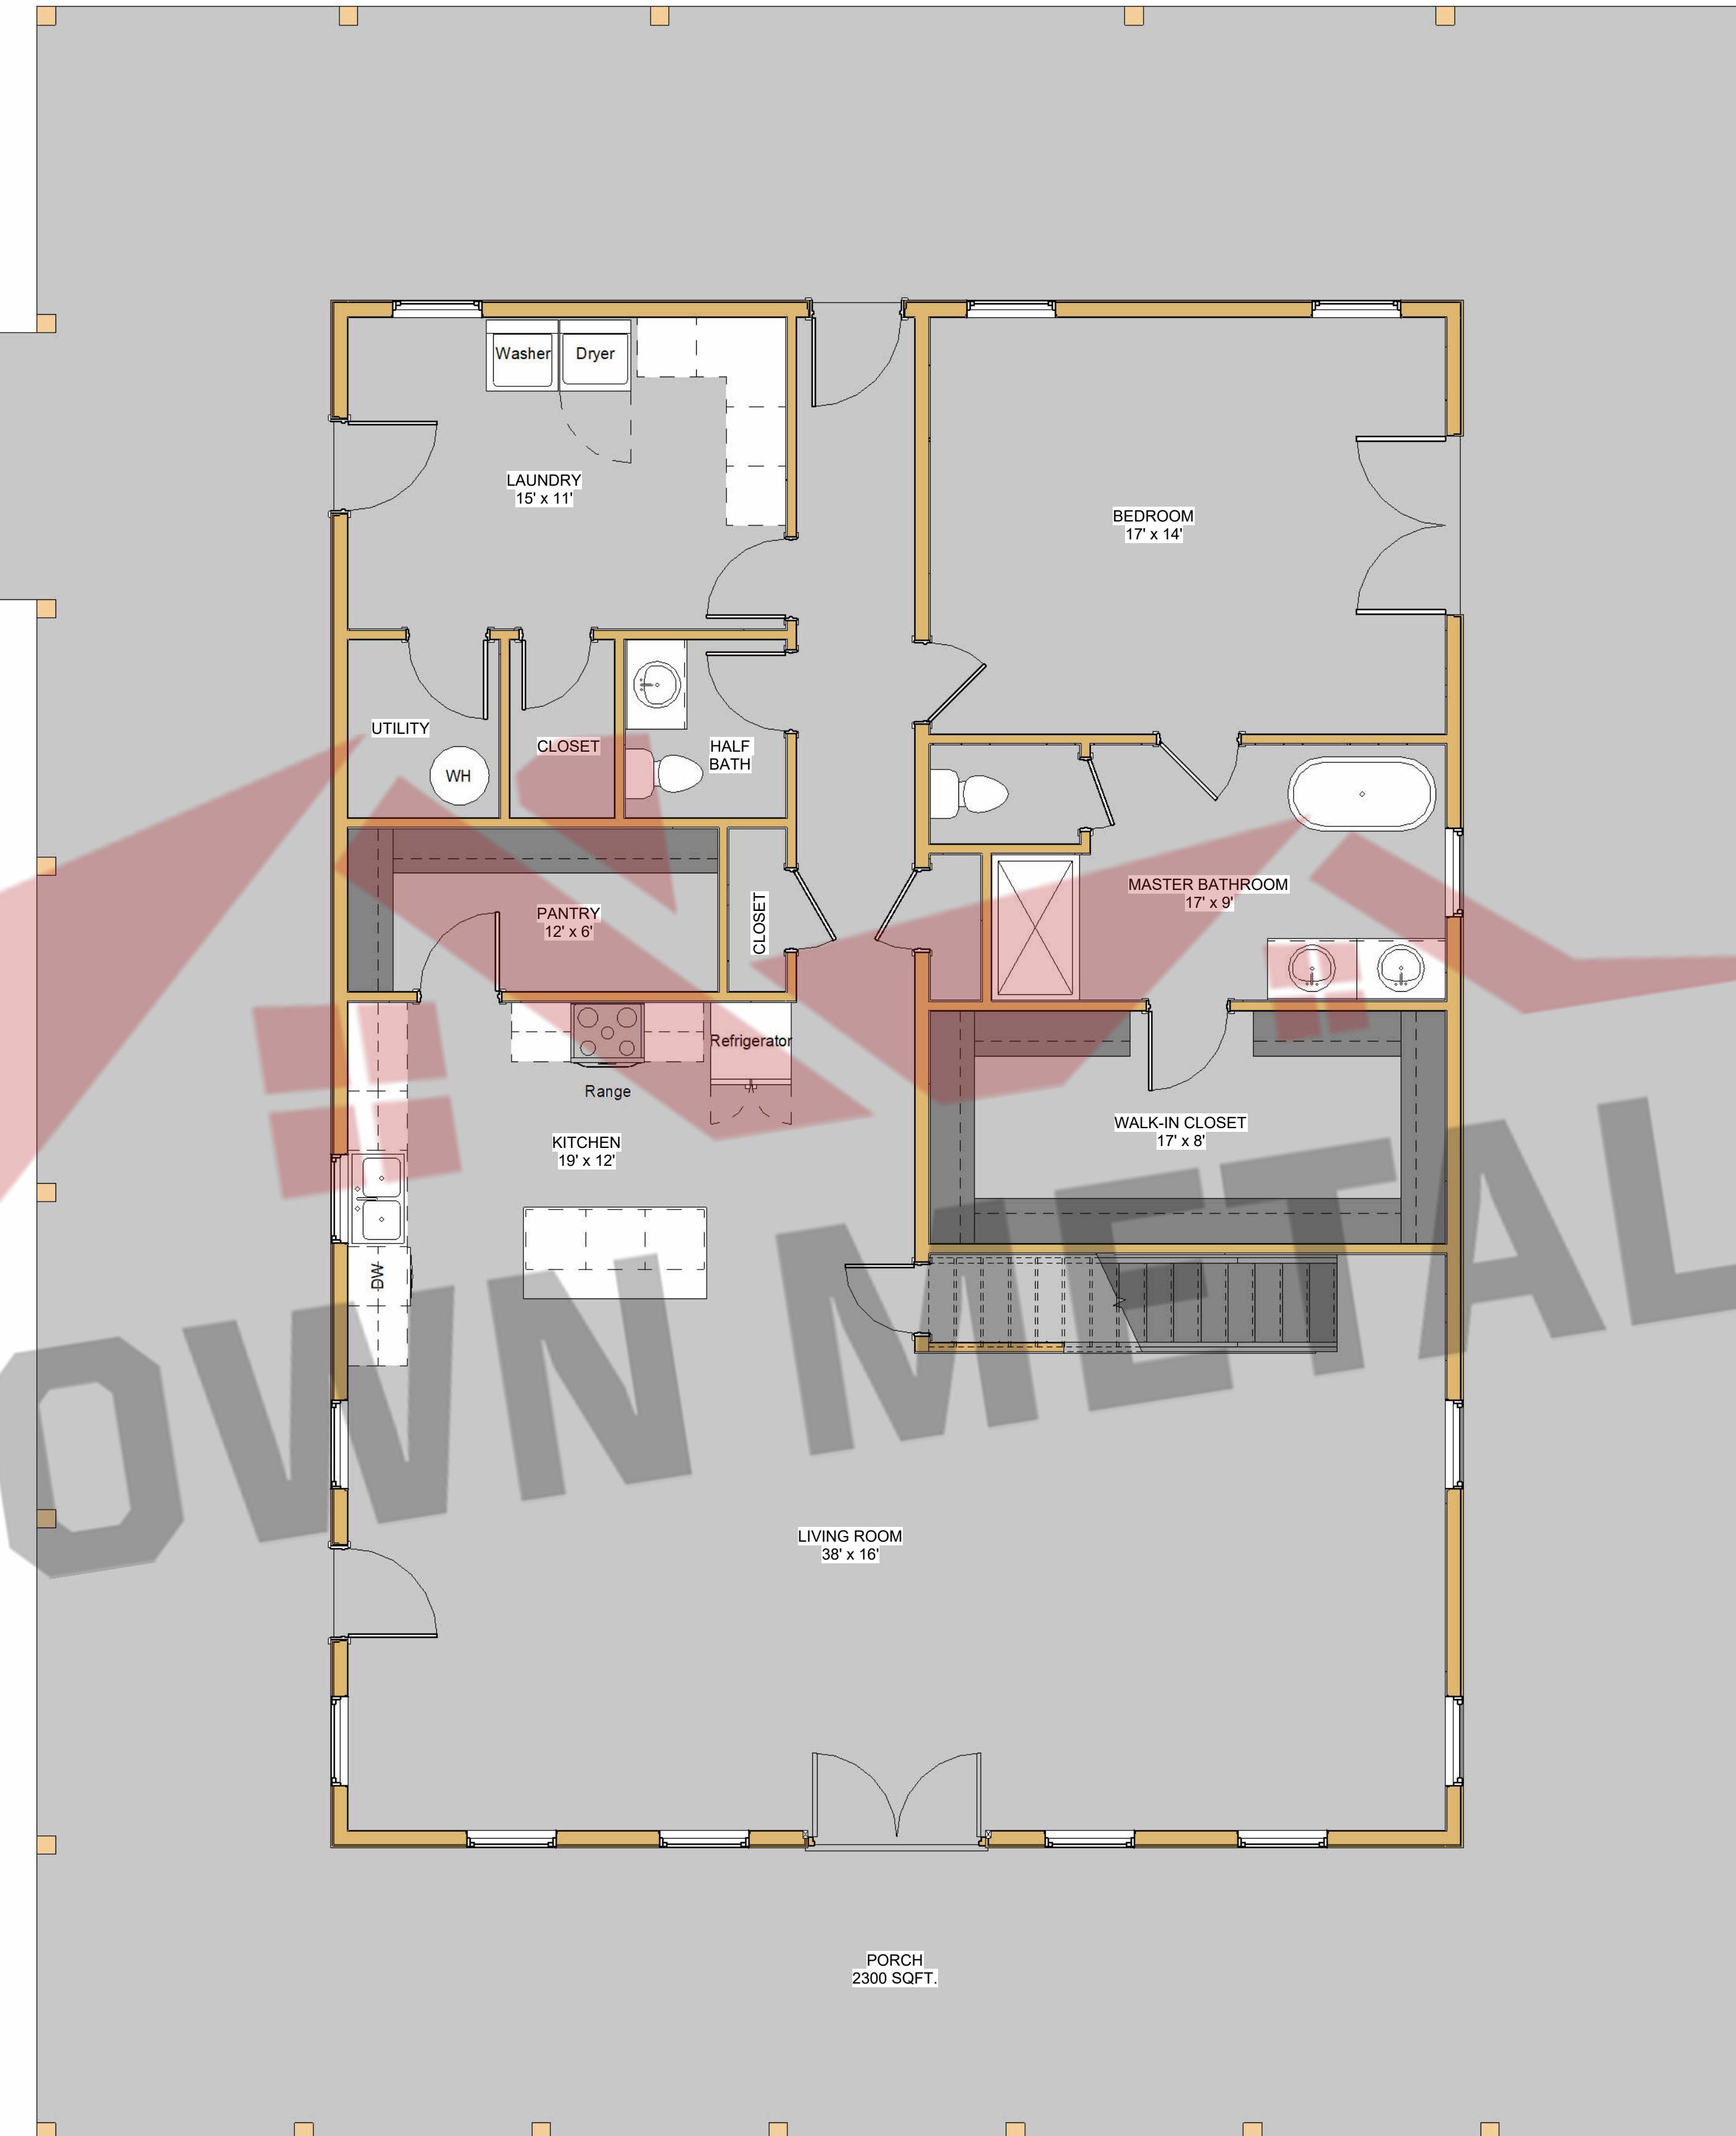

THESE PLANS ARE THE SOLE PROPERTY OF SUMMERTOWN METALS, LLC. ANY UNAUTHORIZED REPRODUCTION OF THESE PLANS IS STRICTLY PROHIBITED.

S.2

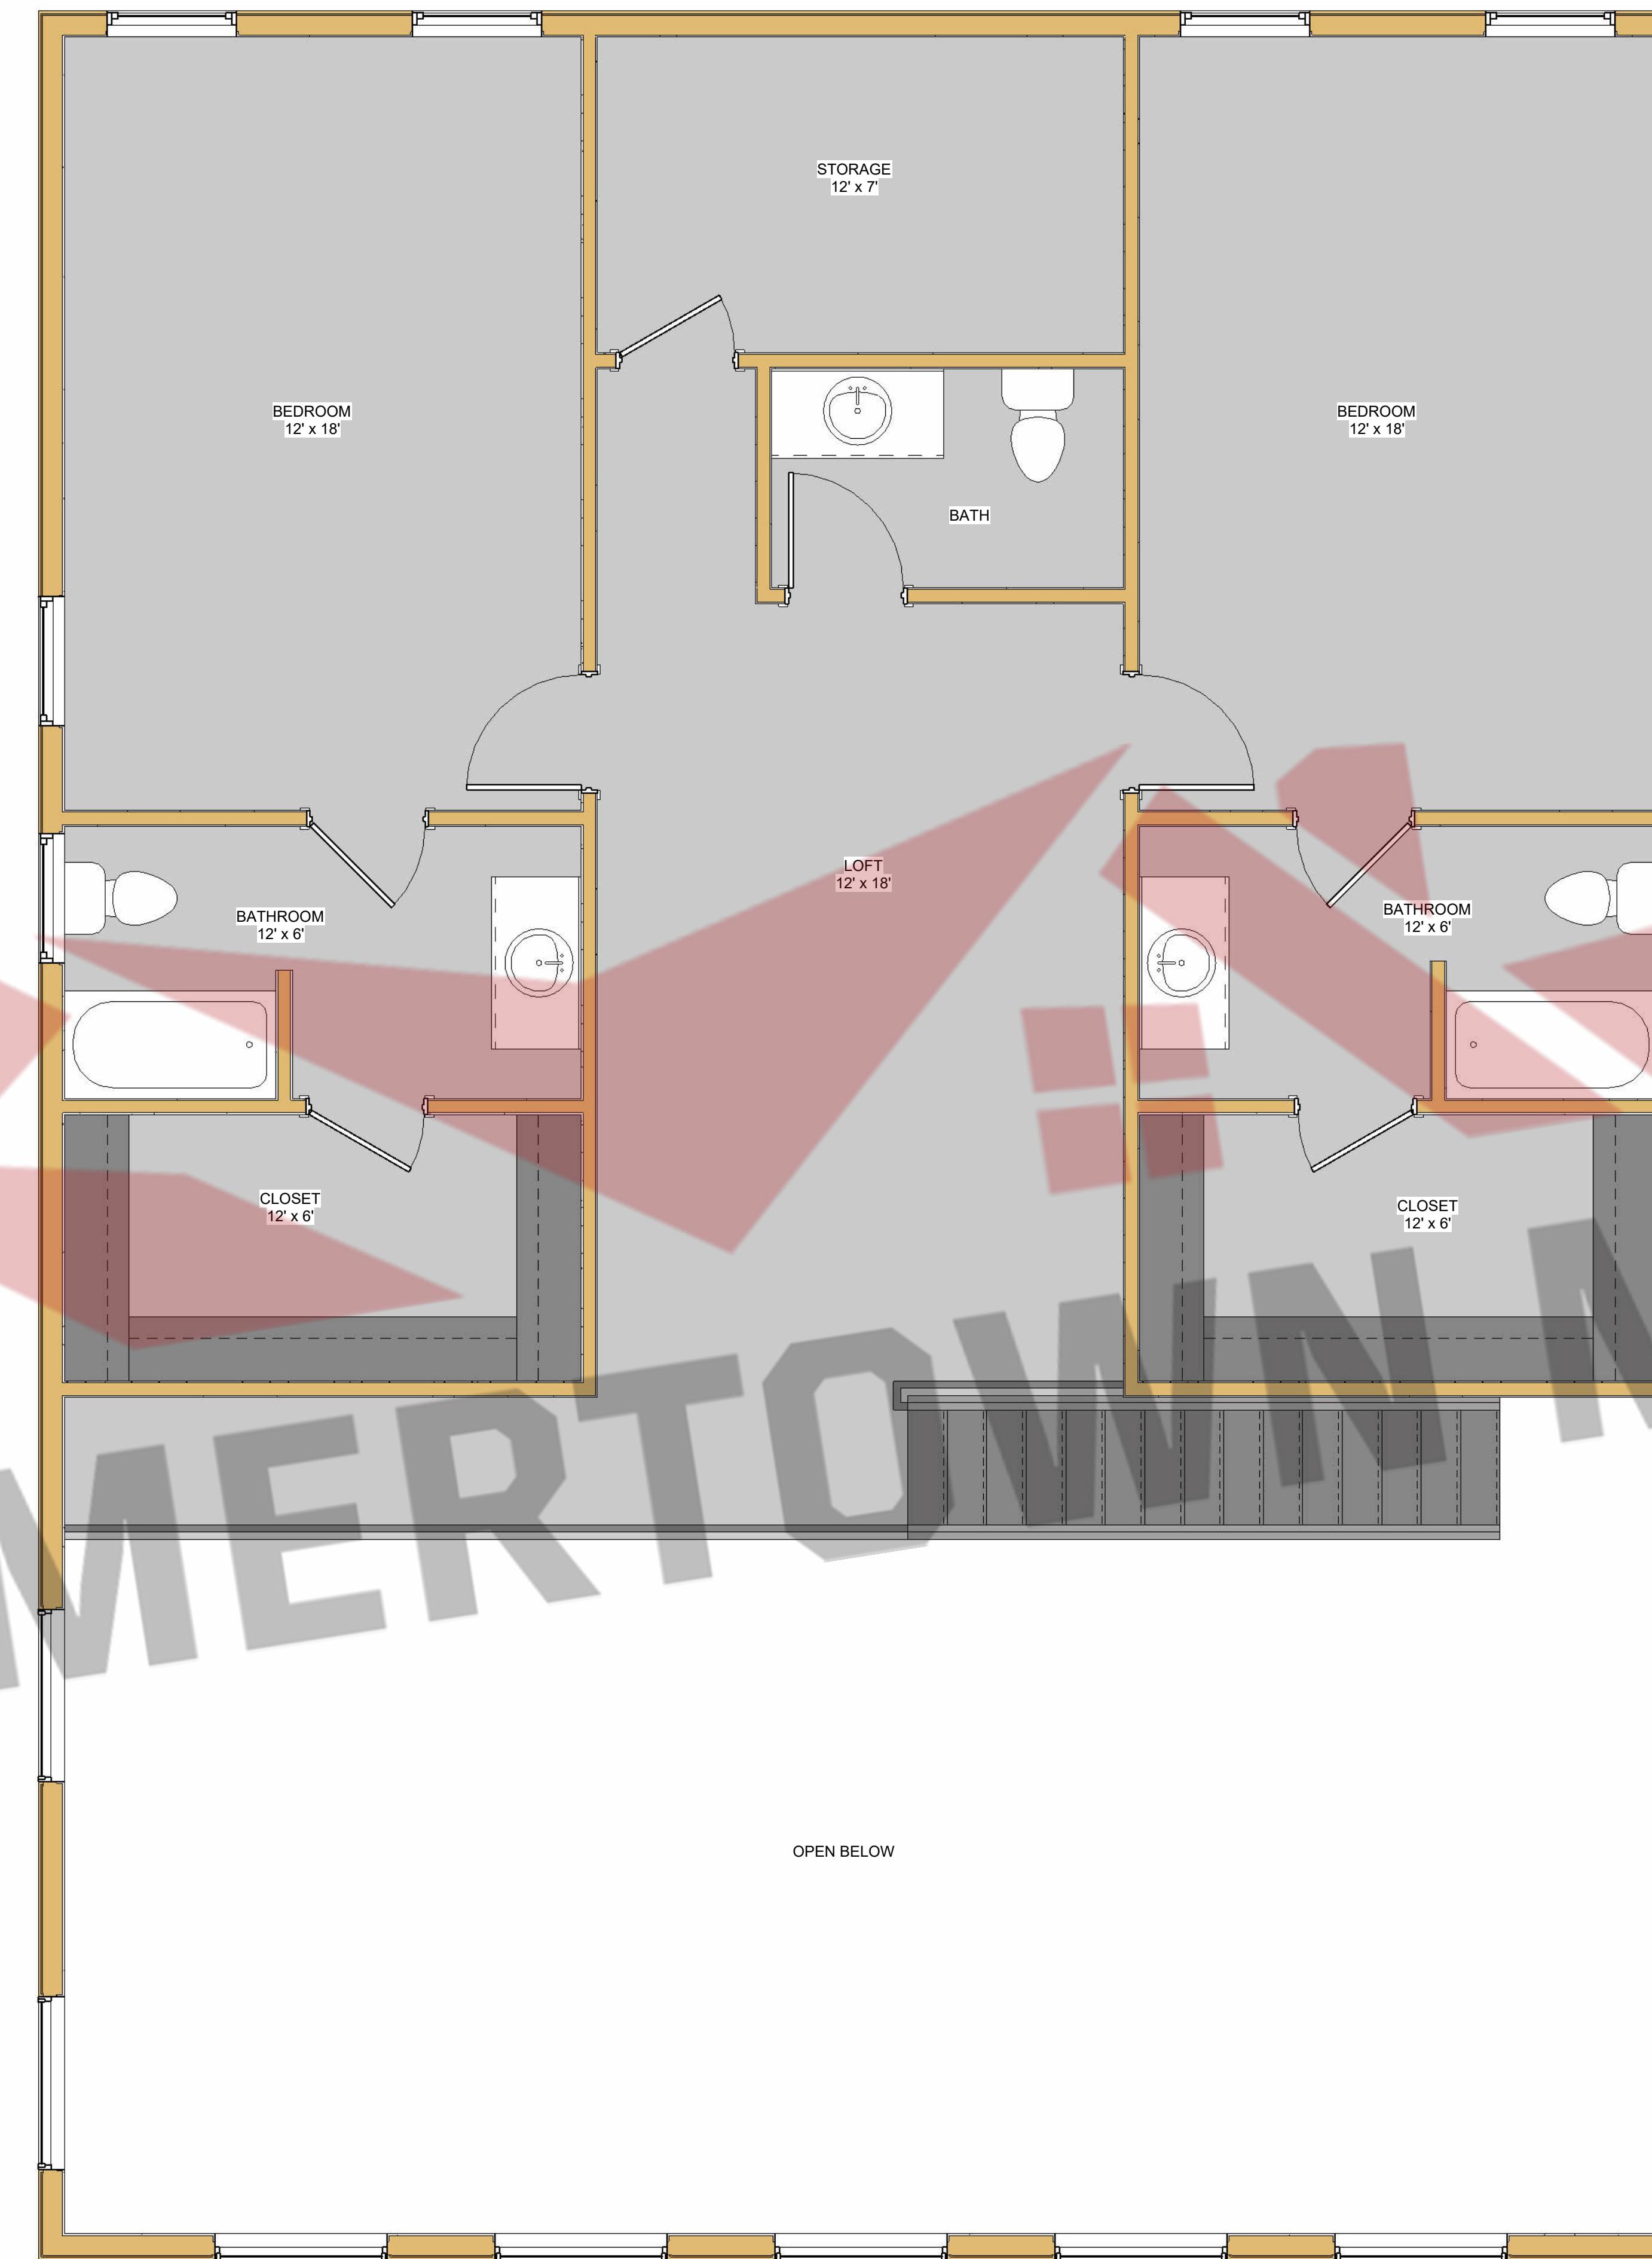

THESE PLANS ARE THE SOLE PROPERTY OF SUMMERTOWN METALS, LLC. ANY UNAUTHORIZED REPRODUCTION OF THESE PLANS IS STRICTLY PROHIBITED


S.3



3864 Summertown Hwy.  
Summertown, TN 38483  
Phone: (931) 796-1521  
[www.summertownmetals.com](http://www.summertownmetals.com)



① Front Elevation  
3/16" = 1'-0"

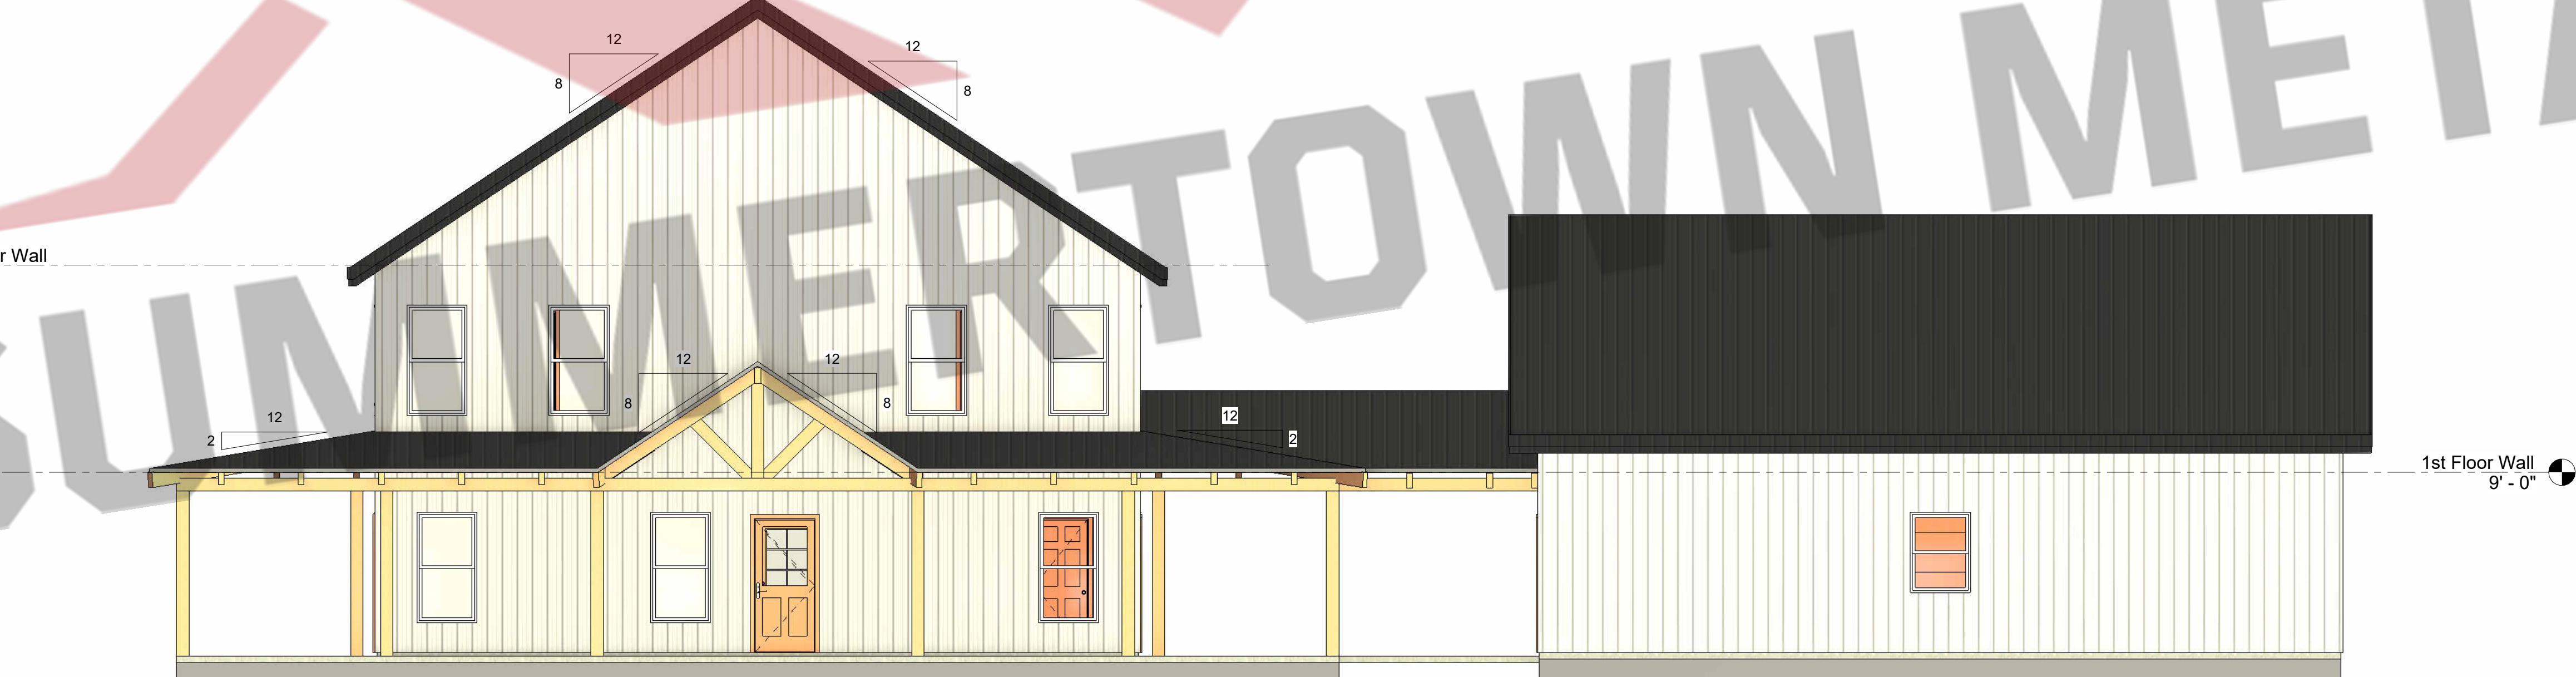

② Back Elevation  
3/16" = 1'-0"

Current Revision

Number:	Date:	Revised By:	Description:

Elevations	
Description	Project Type
House & Garage	House
Not For Construction	Not For Construction

Cedar Ridge	
Prepared For	Project Address
LLC	3864 Summertown Hwy. Summertown, TN 38483 Phone: (931) 796-1521 www.summertownmetals.com
Project Status	Not For Construction



<b>SUMMERTOWN METALS</b>	3864 Summertown Hwy. Summertown, TN 38483 Phone: (931) 796-1521 www.summertownmetals.com
Date Issued	1/15/26
Scale	3/16" = 1'-0"
Drawn By	Checked By
JP	CBP

Sheet	S.4
-------	-----



THESE PLANS ARE THE SOLE PROPERTY OF SUMMERTOWN METALS, LLC. ANY UNAUTHORIZED REPRODUCTION OF THESE PLANS IS STRICTLY PROHIBITED.

Current Revision			
Number:	Date:	Revised By:	Description:
Elevations			
Project Type:	House & Garage		
Project Status:	Not For Construction		
Cedar Ridge			
Prepared For:	Summertown Metals LLC		
Project Address:	3864 Summertown Hwy. Summertown, TN 38483 Phone: (931) 796-1521 www.summertownmetals.com		
Date Issued:	1/15/26		
Scale:	3/16" = 1'-0"		
Drawn By:	JP	Checked By:	CBP
Sheet			
S.5			

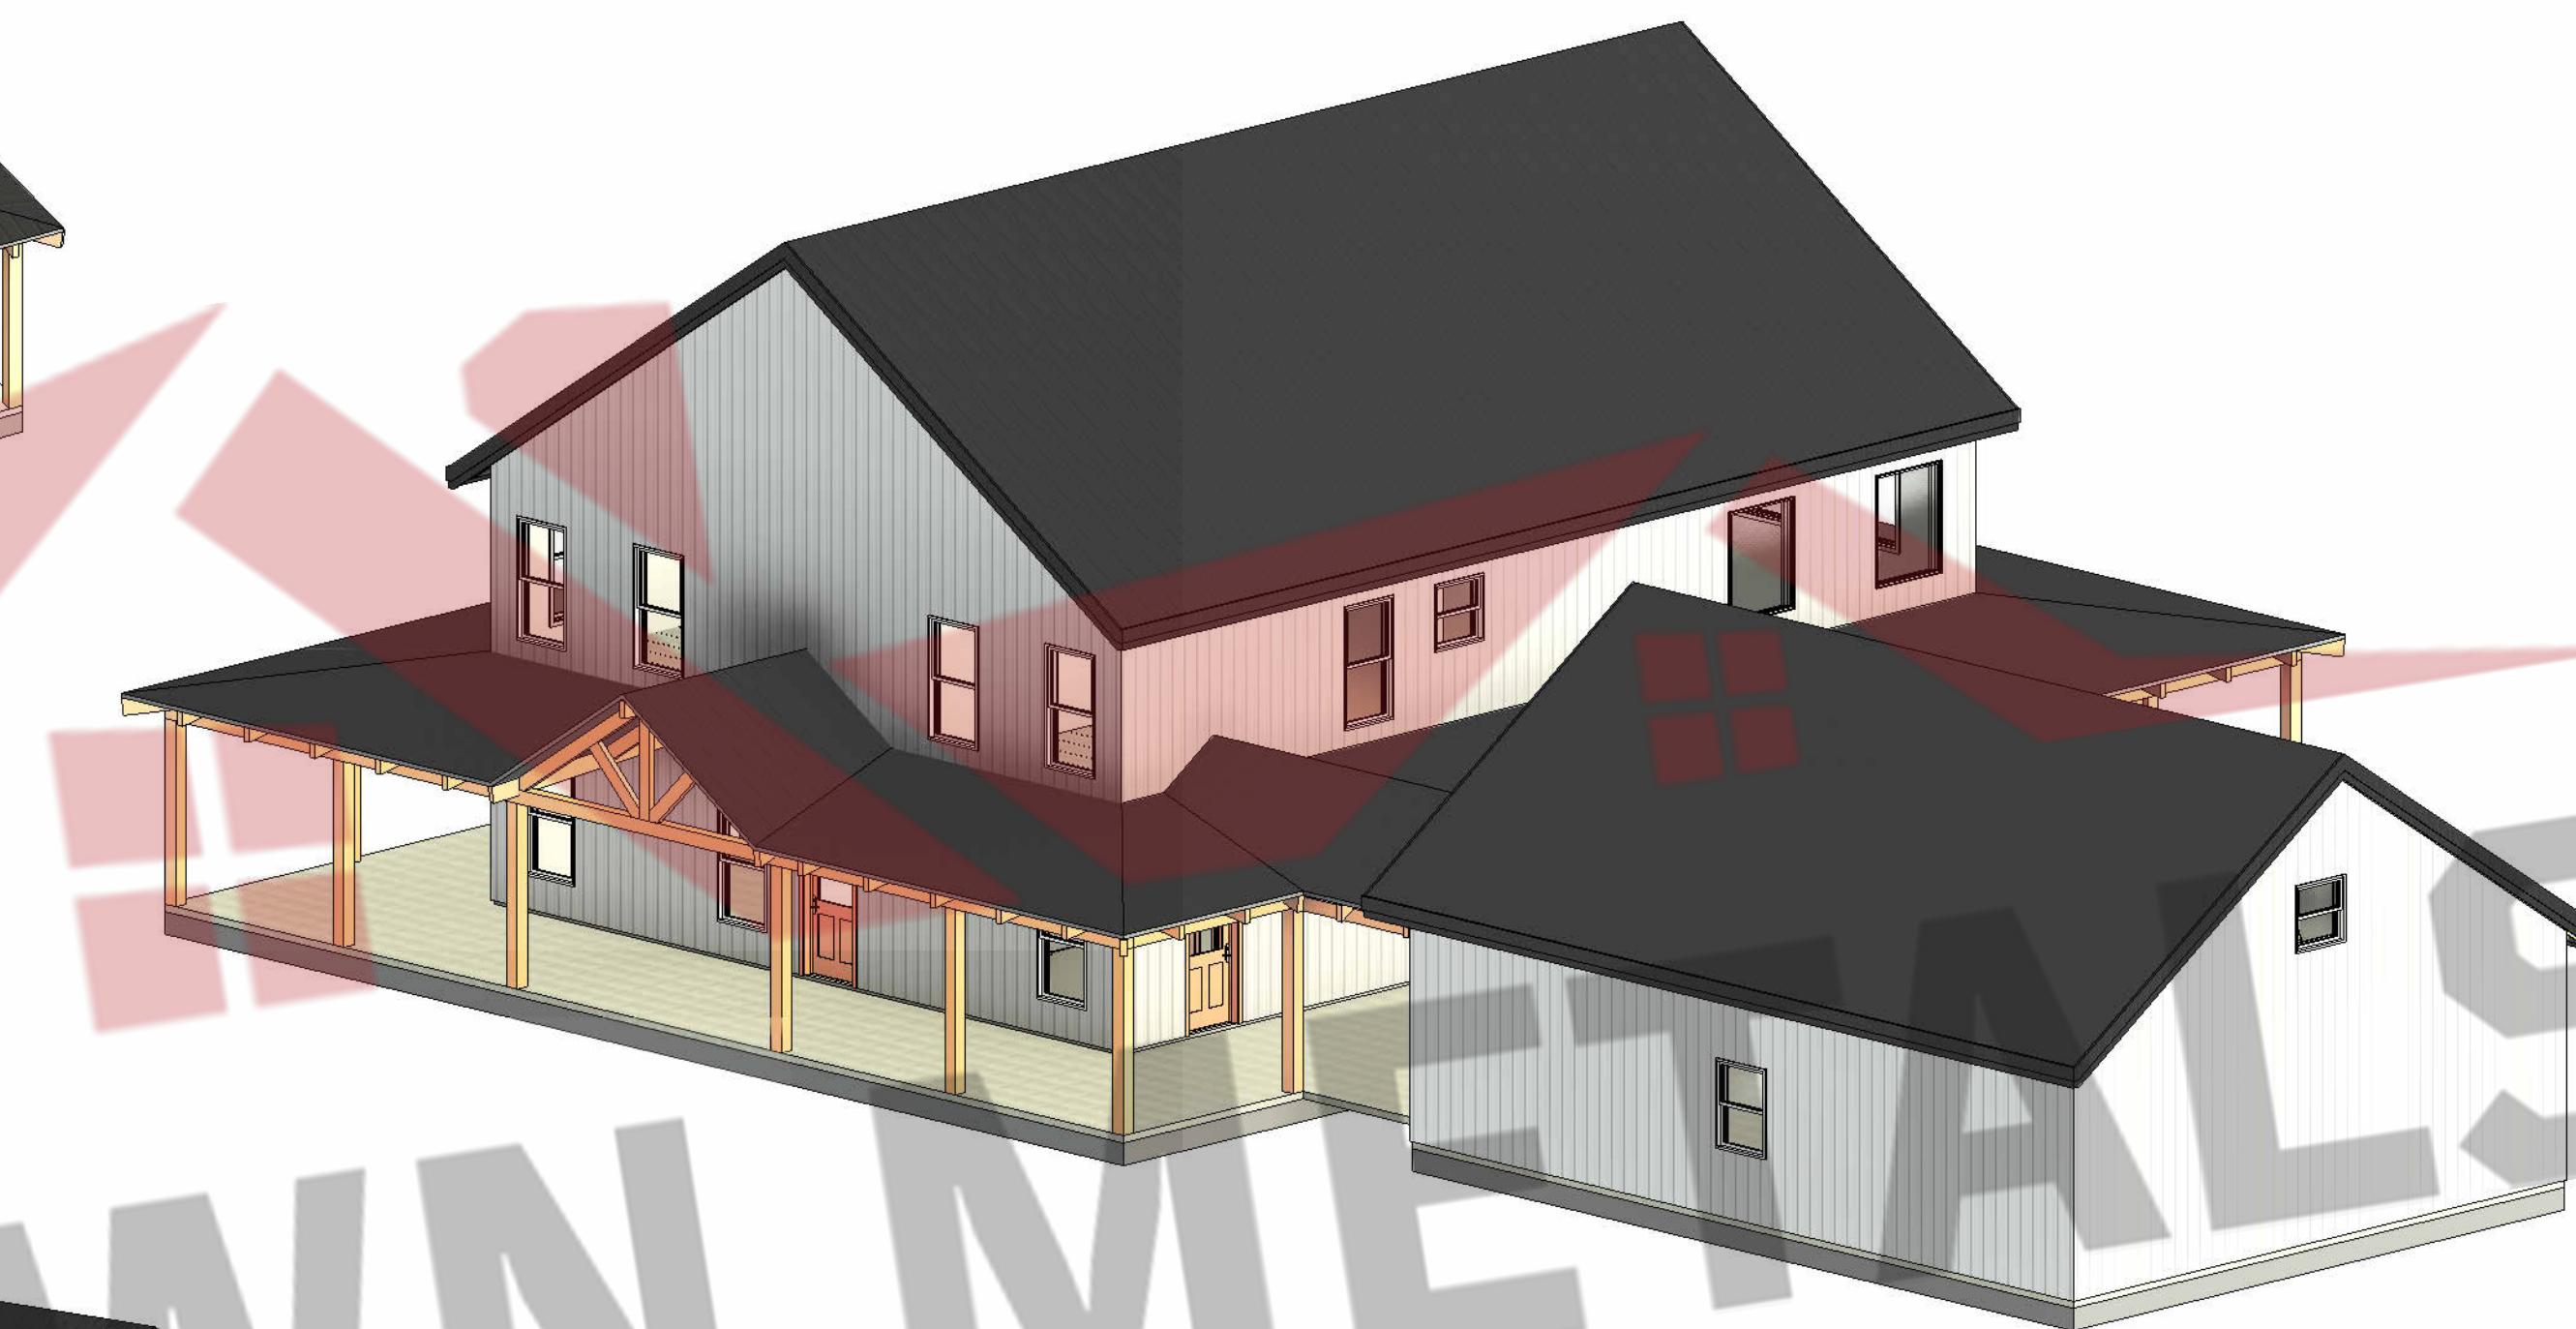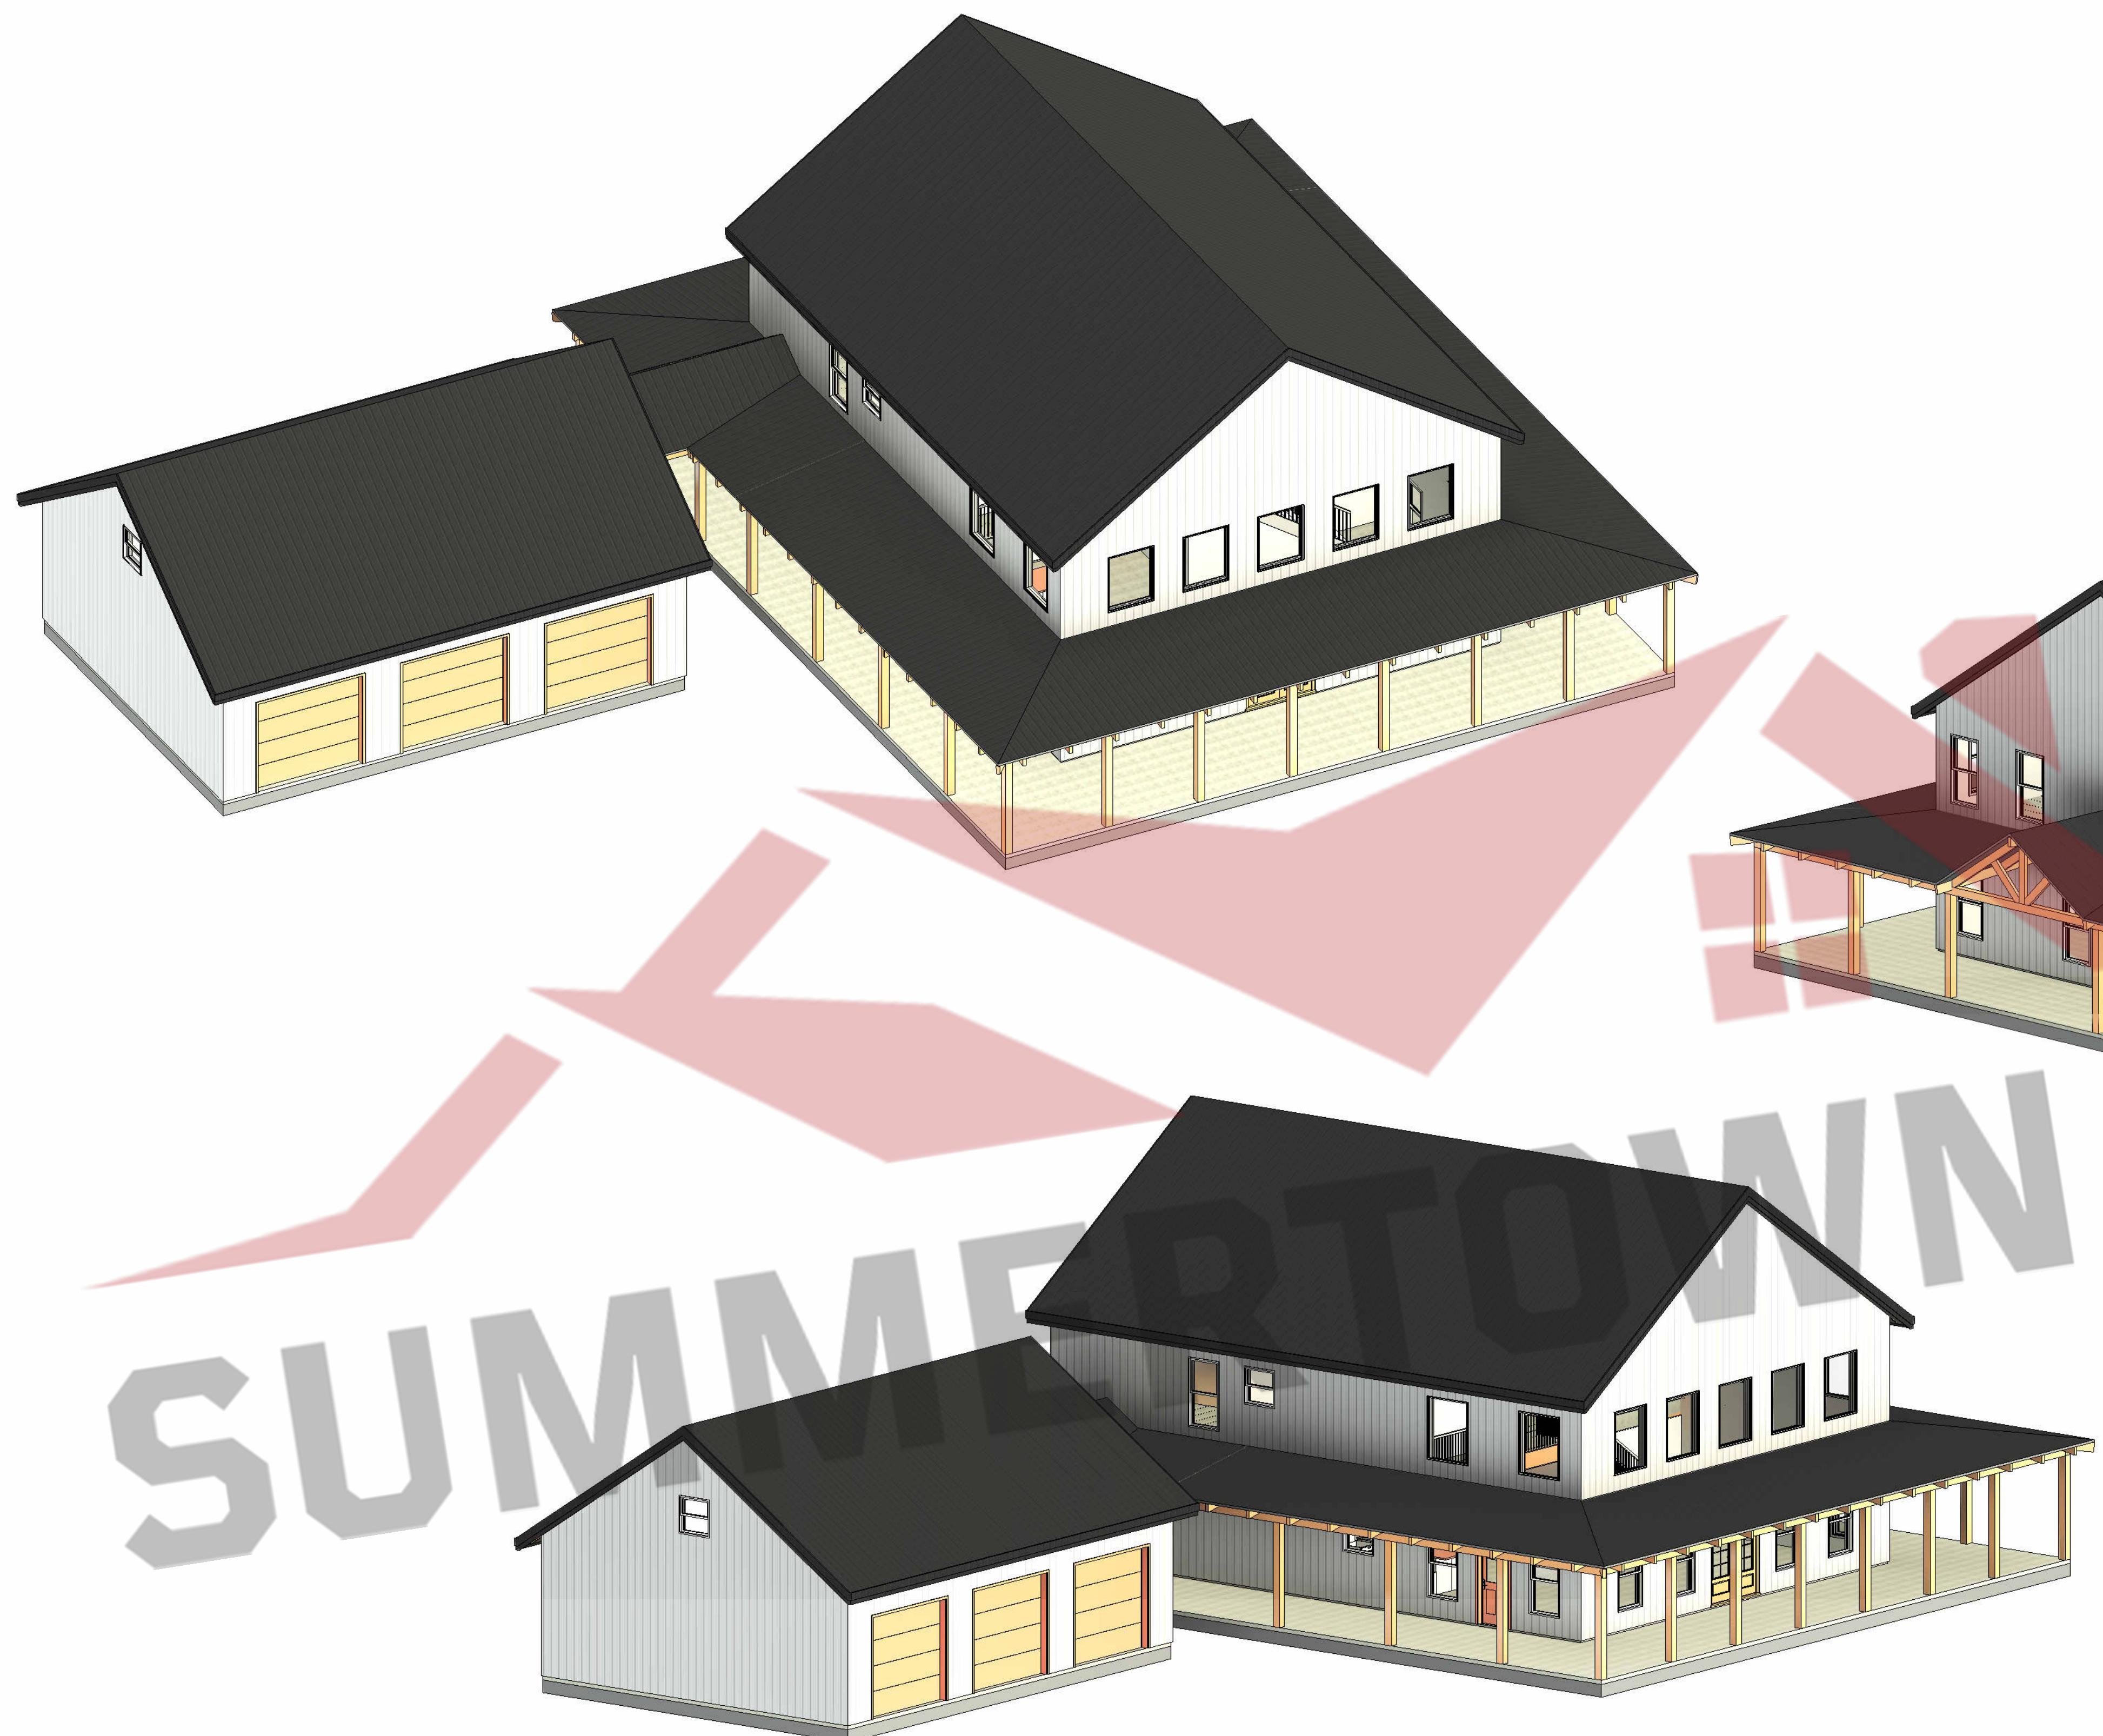

THESE PLANS ARE THE SOLE PROPERTY OF SUMMERTOWN METALS, LLC. ANY UNAUTHORIZED REPRODUCTION OF THESE PLANS IS STRICTLY PROHIBITED.

&lt;divS.6!