

# SUMMERTOWN METALS

# 3864 Summertown Highway Summertown, TN 38483

**Phone: (931) 796-1521**  
**Email: [info@summertownmetals.com](mailto:info@summertownmetals.com)**

# Drawings Prepared For:


# Creekside Special



THESE PLANS ARE THE SOLE PROPERTY OF SUMMERTOWN METALS, LLC. ANY UNAUTHORIZED REPRODUCTION OF THESE PLANS IS STRICTLY PROHIBITED. □



S.1

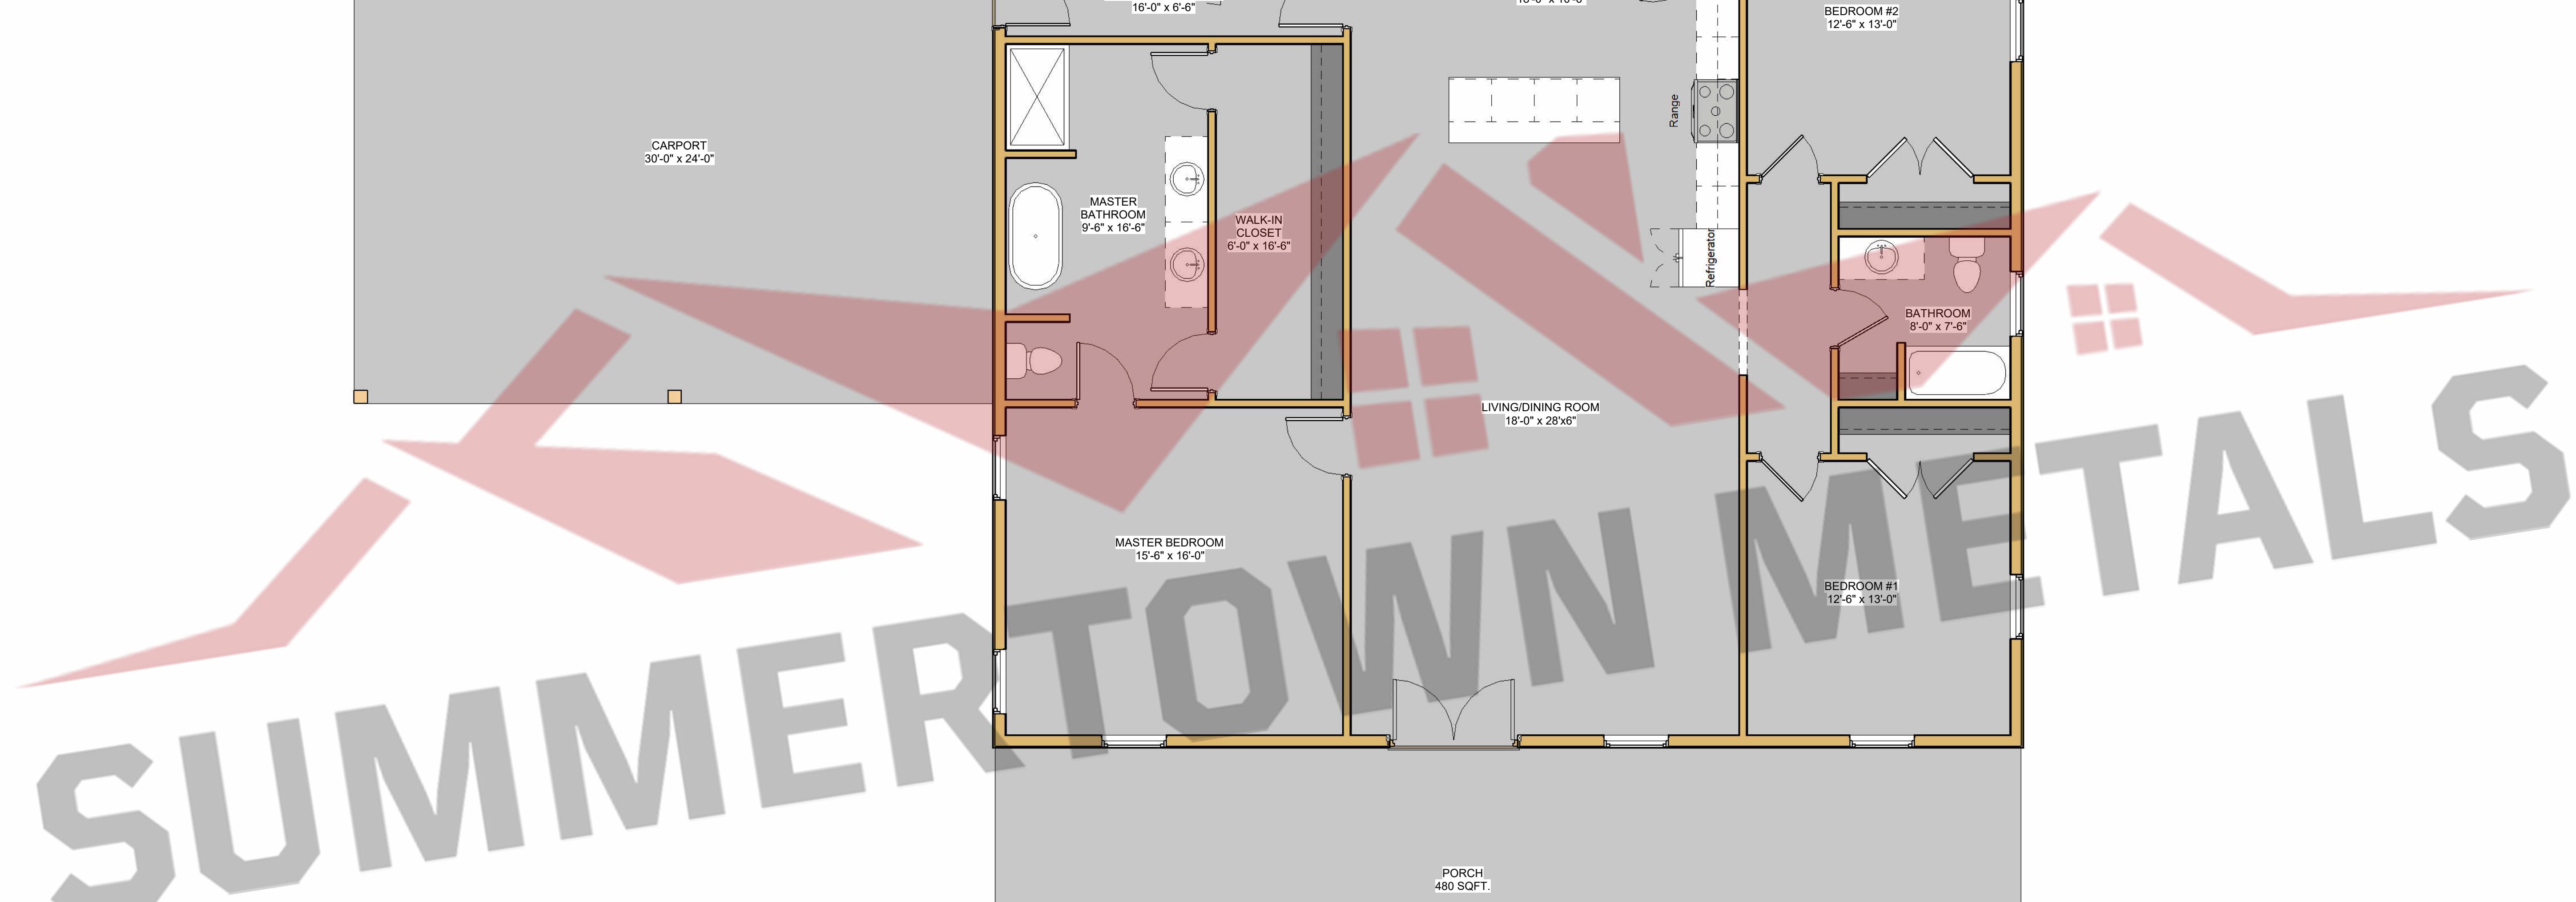

SQFT Schedule	
Area	Name
1920 SF	LIVING SPACE
720 SF	CARPORT
480 SF	FRONT PORCH
120 SF	BACK PORCH

Floor Layout			
Description	Number:	Date	Revised Table
Project Type			Revised By
House & Carport			
Project Status			
For Construction			

Creekside Special	
Prepared For	Project Address

<b>SUMMERTOWN METALS</b>
3864 Summertown Hwy.
Summertown, TN 38483
Phone: (931) 796-1521
www.summertownmetals.com

Date Issued	12/23/25
Scale	1/4" = 1'-0"
Drawn By	JP
Checked By	CBP

Sheet	S.2
-------	-----

THESE PLANS ARE THE SOLE PROPERTY OF SUMMERTOWN METALS, LLC. ANY UNAUTHORIZED REPRODUCTION OF THESE PLANS IS STRICTLY PROHIBITED.




1 Front Elevation  
1/4" = 1'-0"



2 Back Elevation  
1/4" = 1'-0"

THESE PLANS ARE THE SOLE PROPERTY OF SUMMERTOWN METALS, LLC. ANY UNAUTHORIZED REPRODUCTION OF THESE PLANS IS STRICTLY PROHIBITED.

S.3


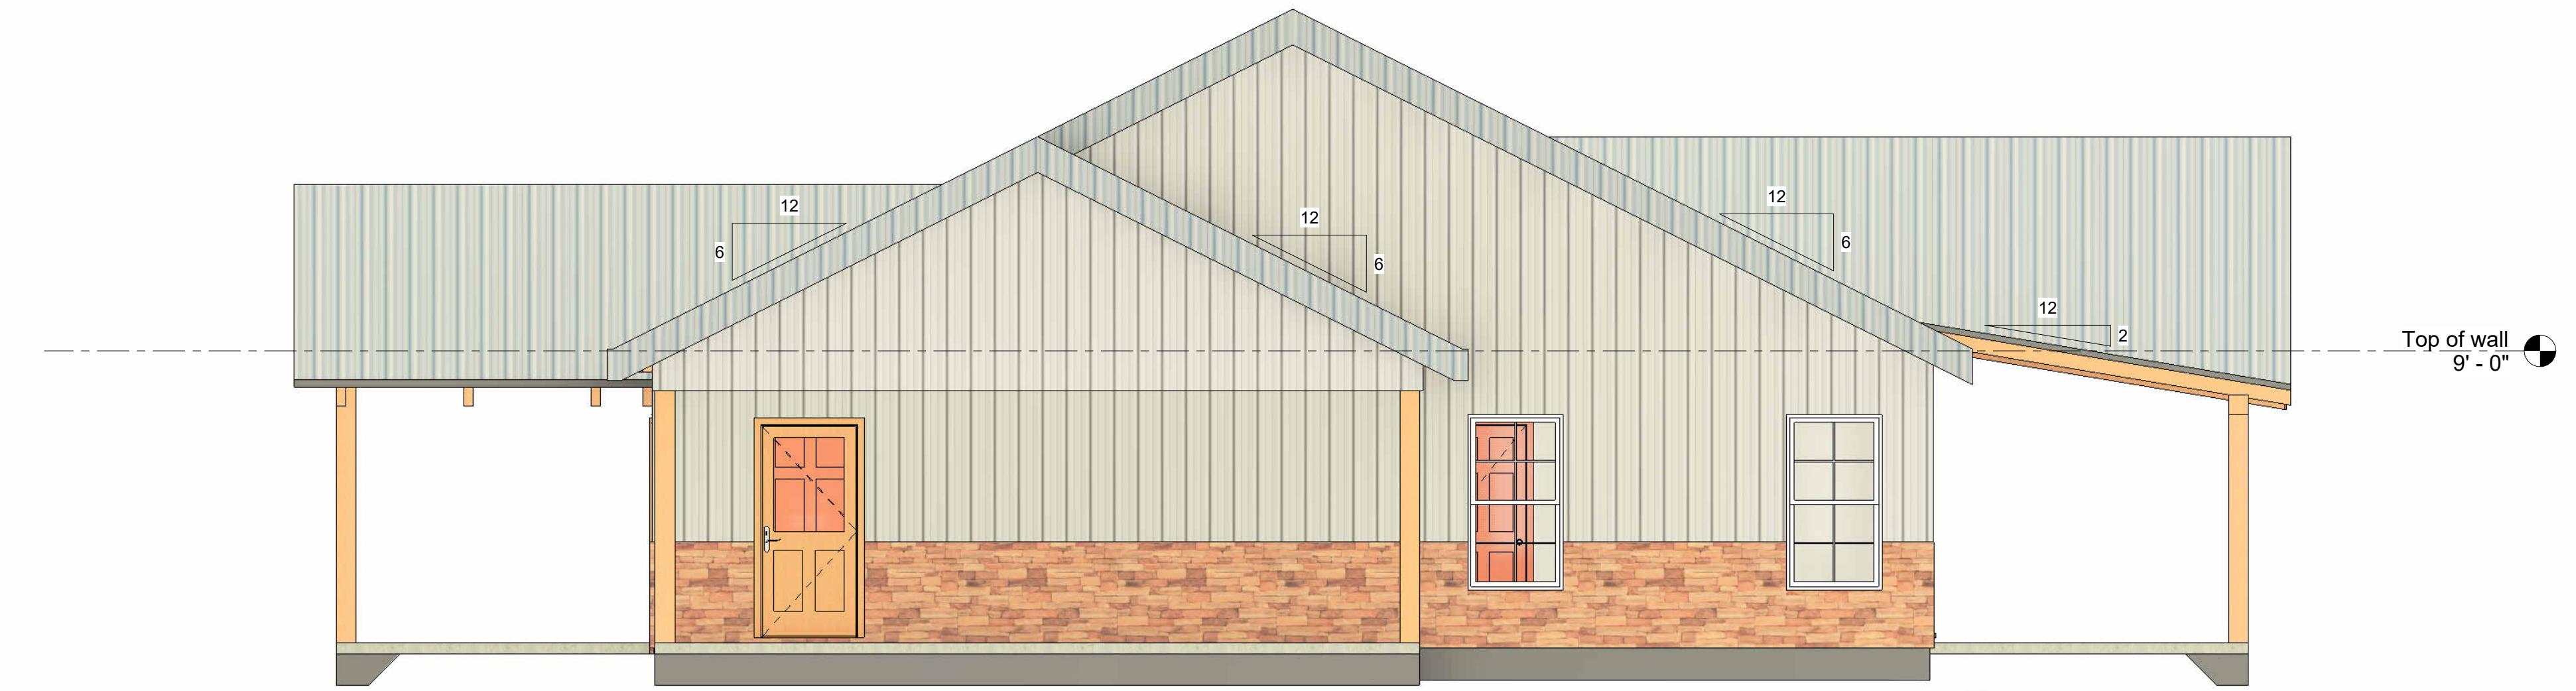


1 Left Elevation  
1/4" = 1'-0"



2 Right Elevation  
1/4" = 1'-0"

THESE PLANS ARE THE SOLE PROPERTY OF SUMMERTOWN METALS, LLC. ANY UNAUTHORIZED REPRODUCTION OF THESE PLANS IS STRICTLY PROHIBITED.

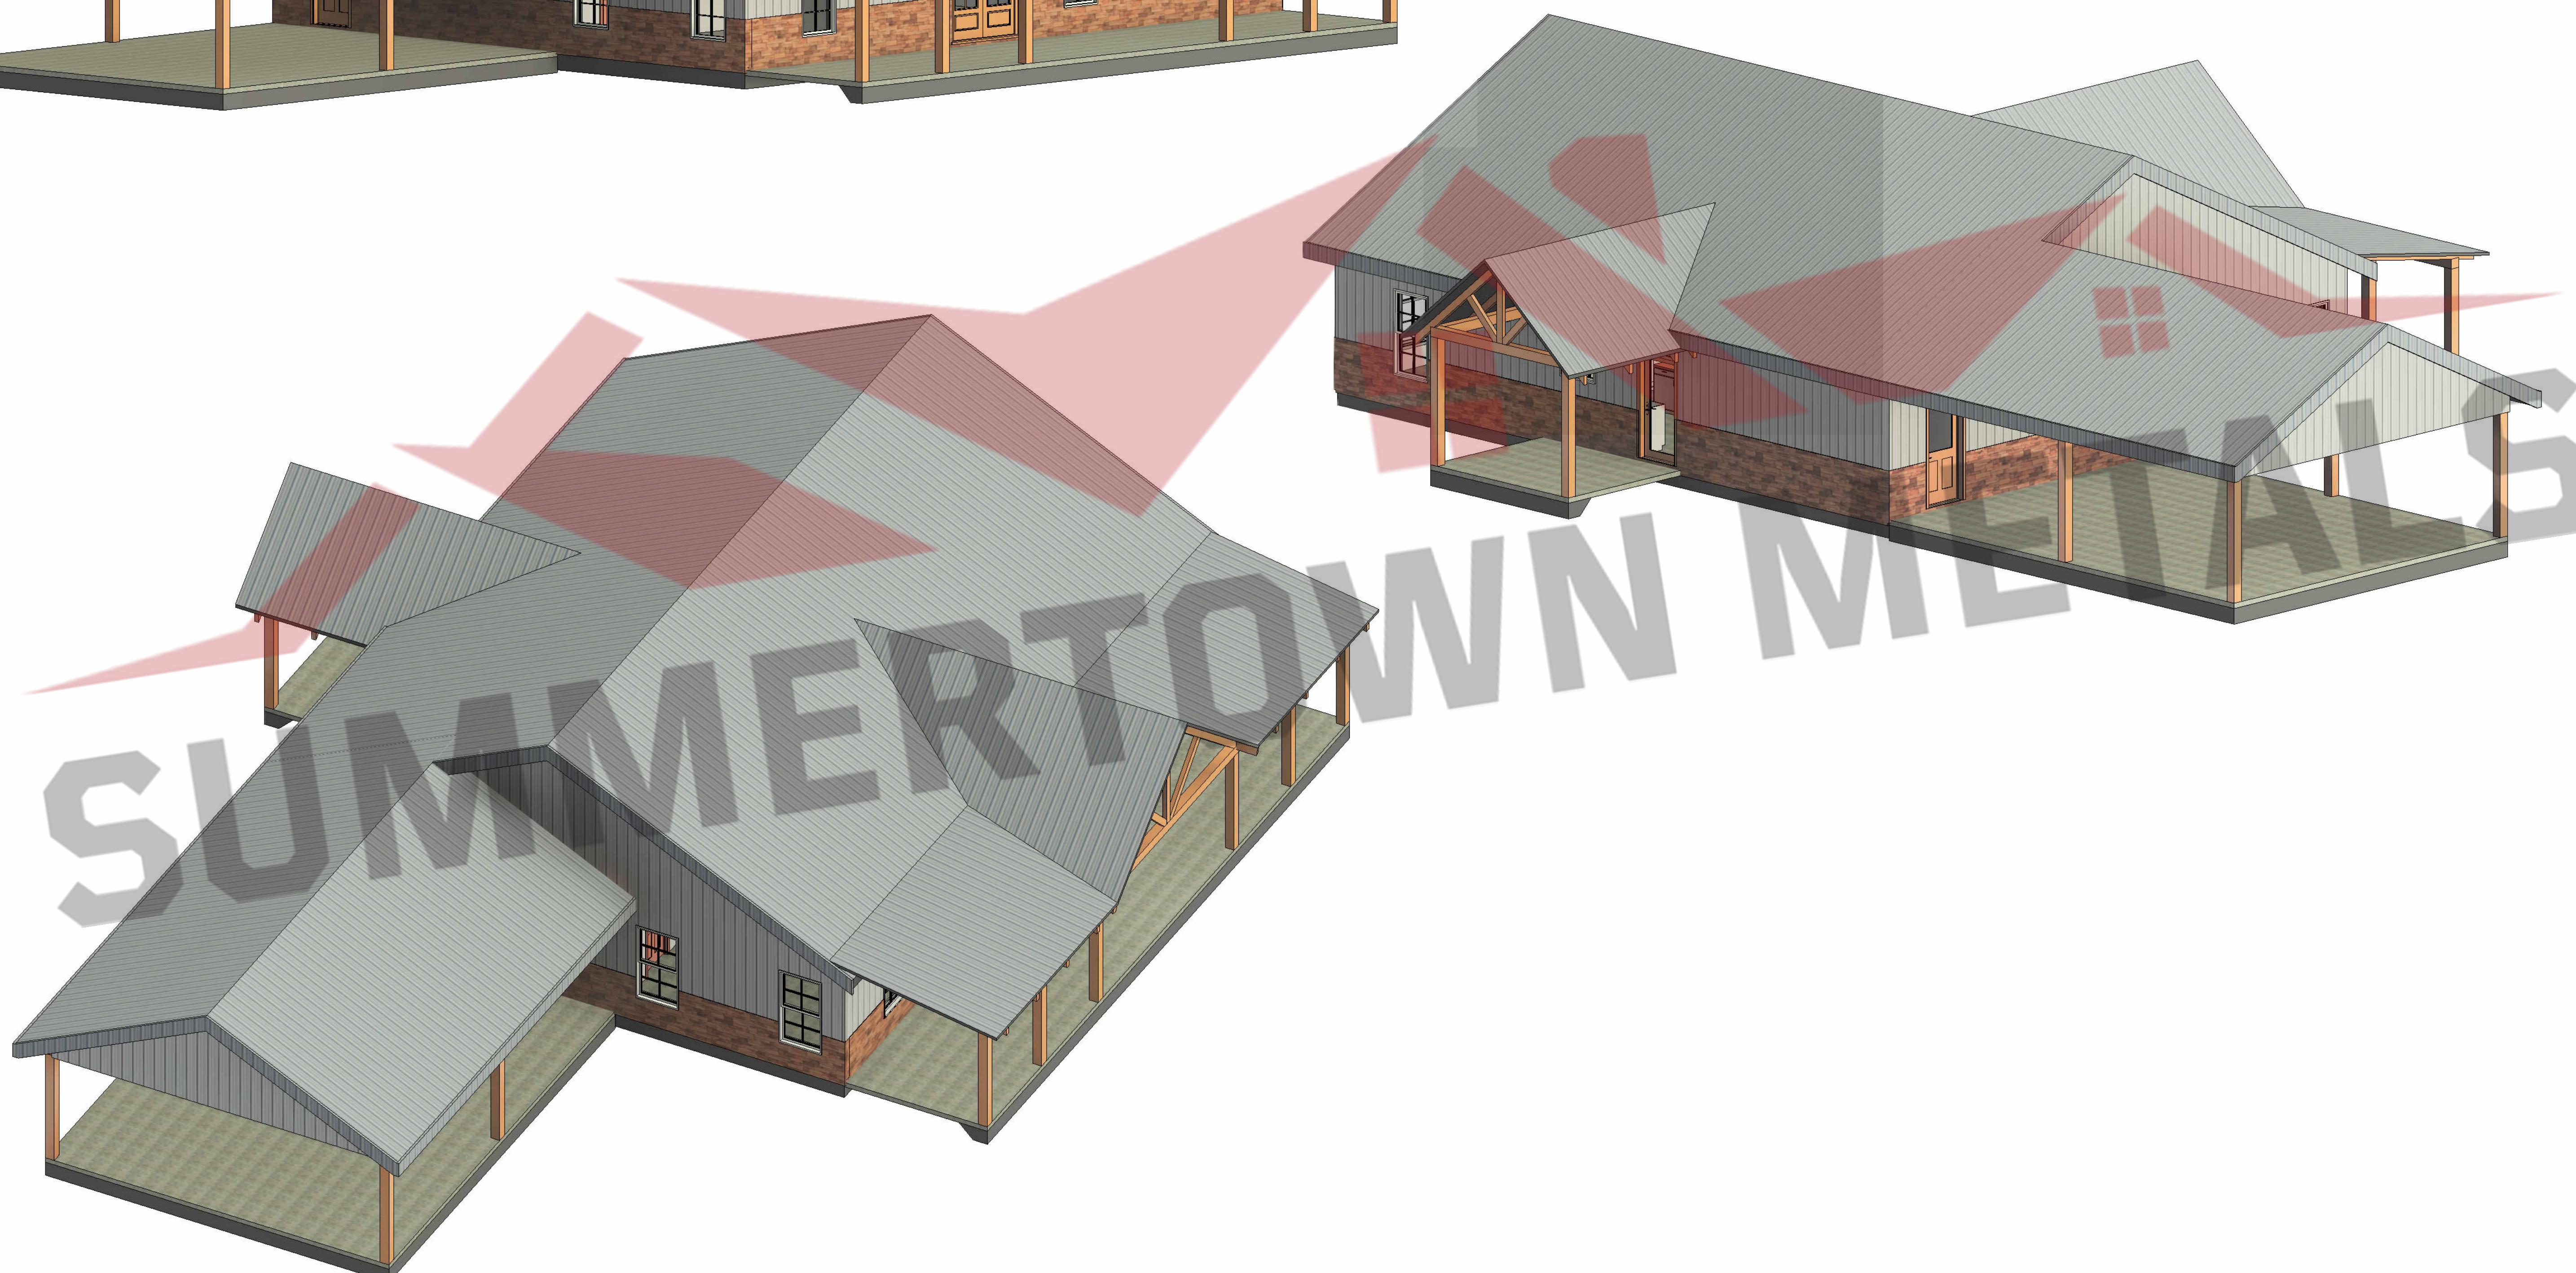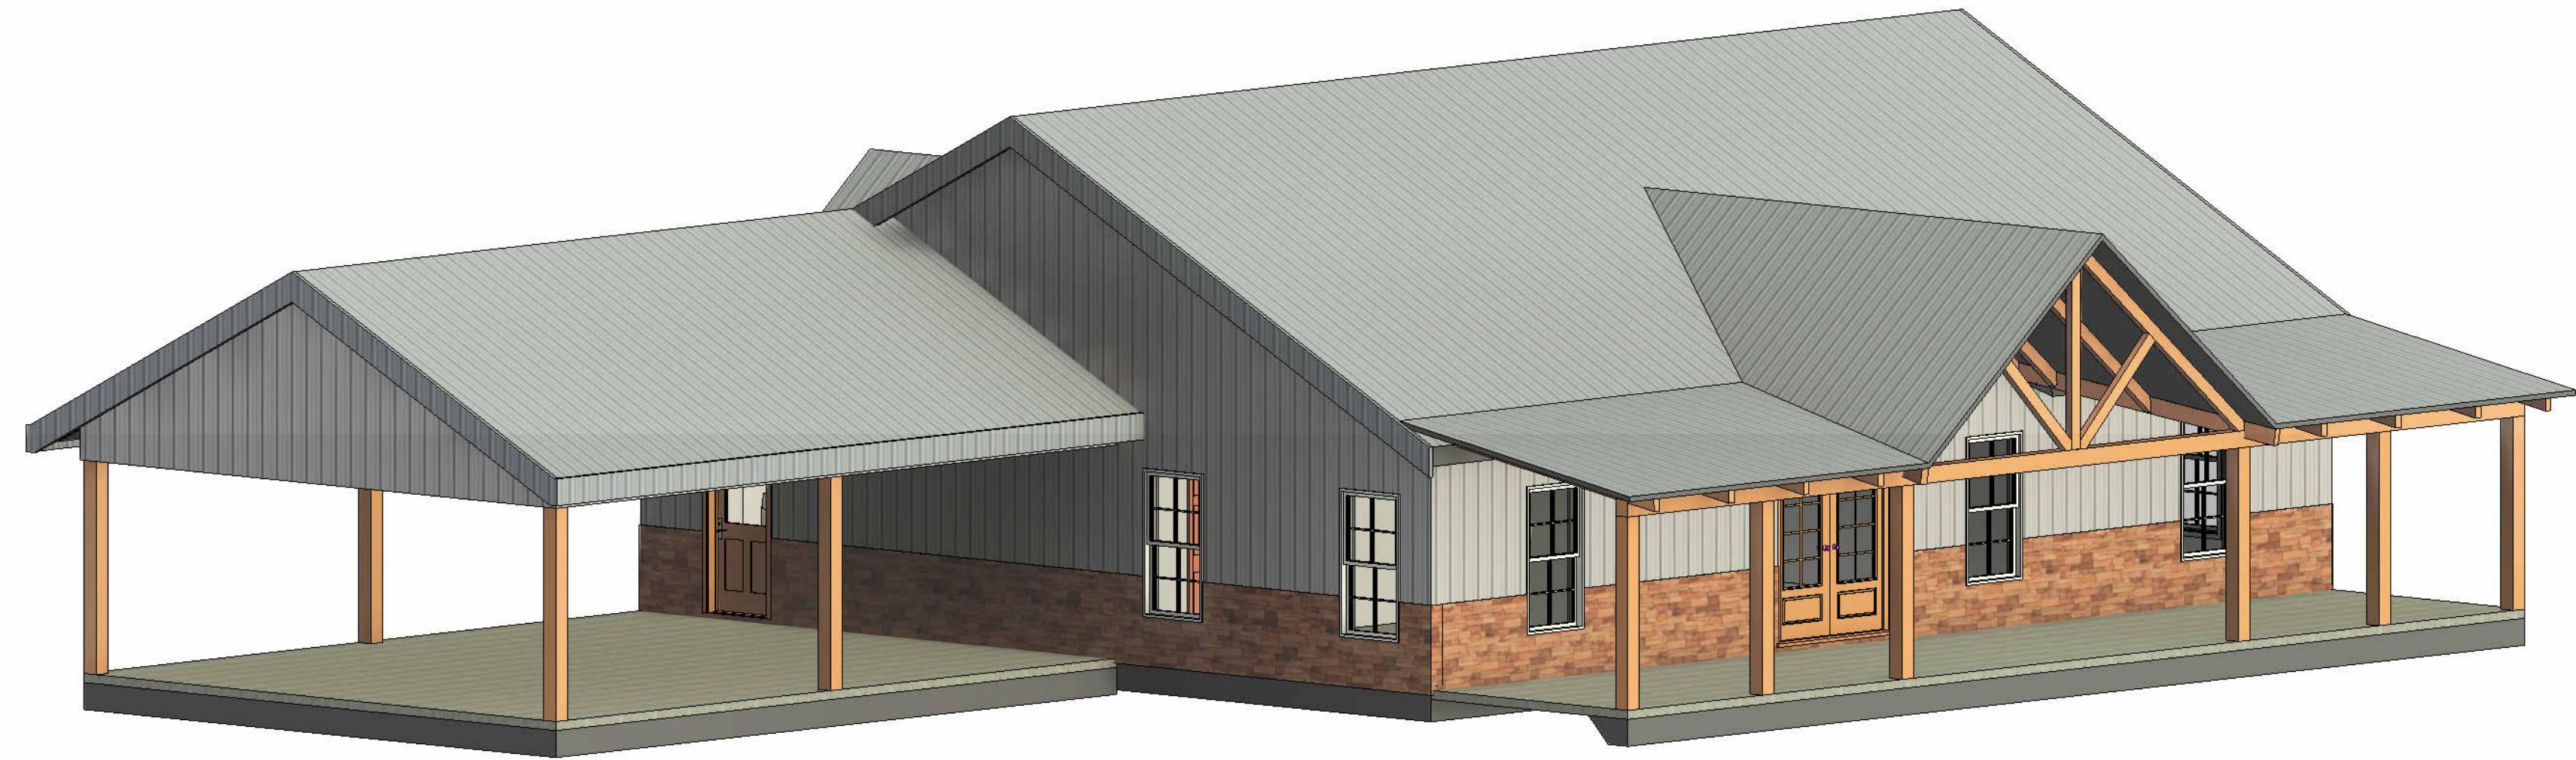

THESE PLANS ARE THE SOLE PROPERTY OF SUMMERTOWN METALS, LLC. ANY UNAUTHORIZED REPRODUCTION OF THESE PLANS IS STRICTLY PROHIBITED.

Current Revision			
Number:	Date	Revised By	Description
3d Views			
Creekside Special			
Prepared For	Project Address	Project Type	Project Status
		House & Carport	For Construction
SUMMERTOWN METALS			
3864 Summertown Hwy.			
Summertown, TN 38483			
Phone: (931) 796-1521			
www.summertownmetals.com			
Date Issued	12/23/25		
Scale			
Drawn By	Checked By		
JP	CBP		
Sheet			
S.5			