

SUMMERTOWN METALS

3864 Summertown Highway Summertown, TN 38483

Phone: (931) 796-1521
Email: info@summertownmetals.com

Drawings Prepared For:


Daughtery Barndominium



THESE PLANS ARE THE SOLE PROPERTY OF SUMMERTOWN METALS, LLC. ANY UNAUTHORIZED REPRODUCTION OF THESE PLANS IS STRICTLY PROHIBITED.




S.1

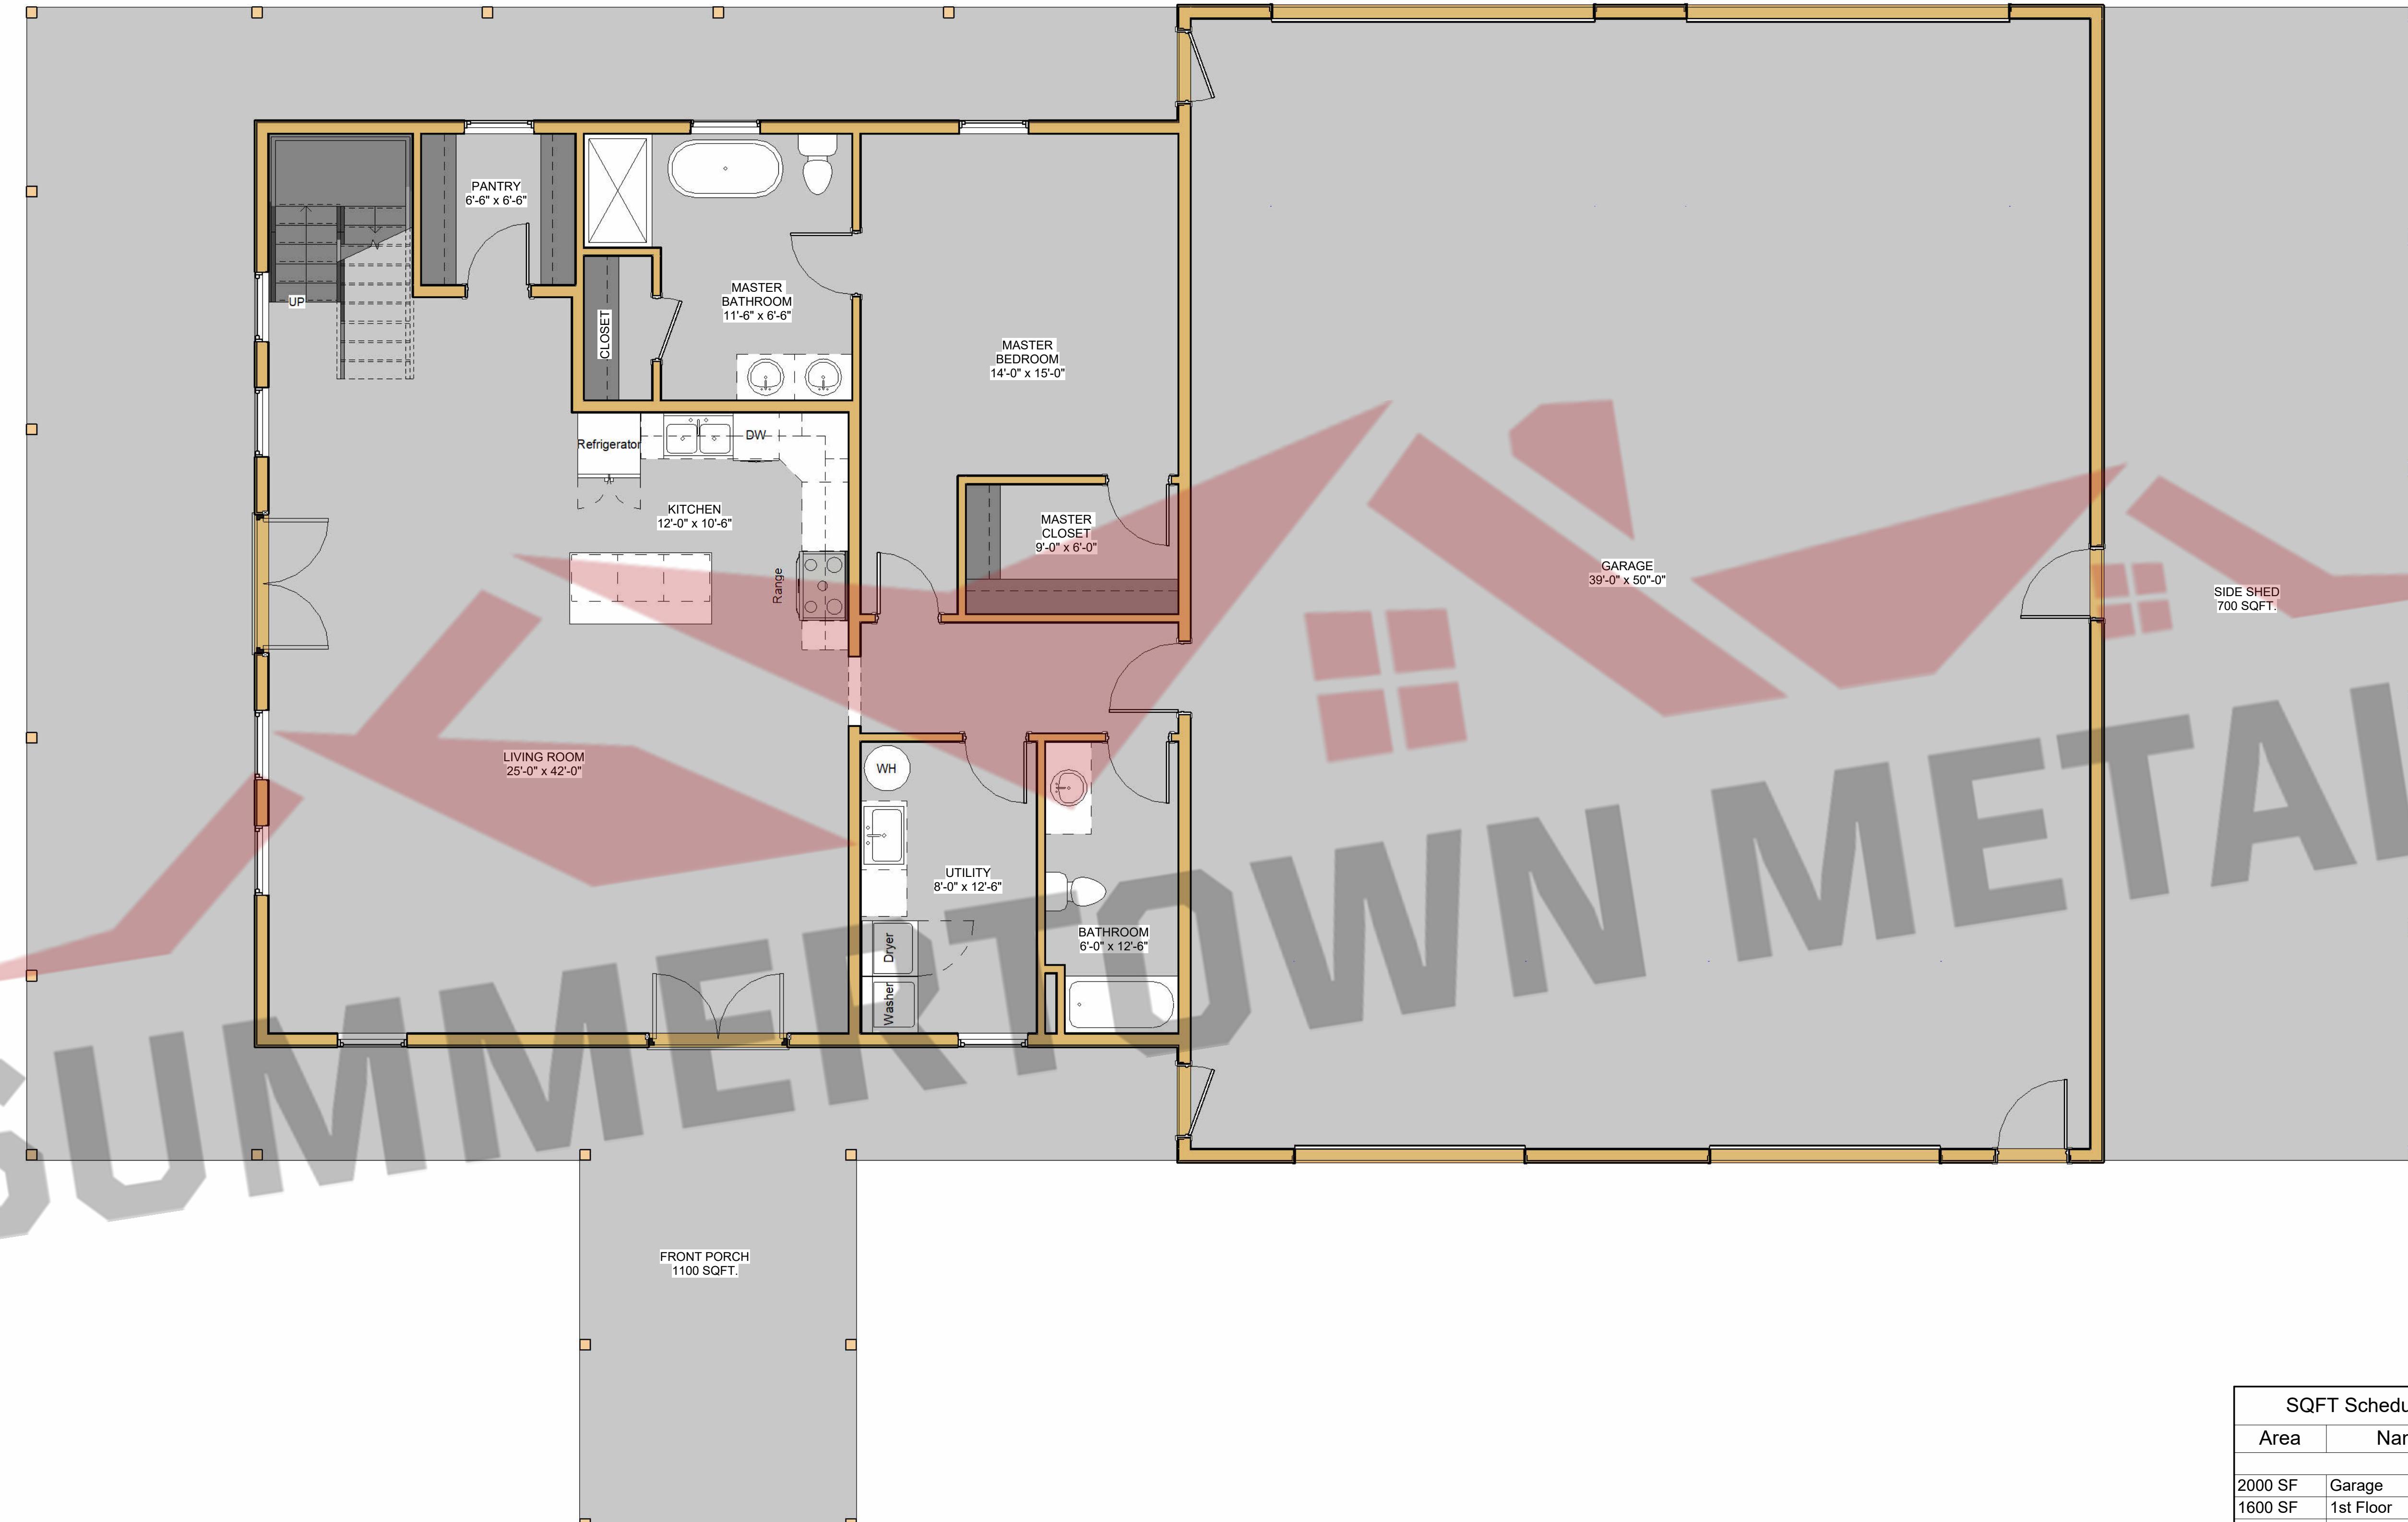

THESE PLANS ARE THE SOLE PROPERTY OF SUMMERTOWN METALS, LLC. ANY UNAUTHORIZED REPRODUCTION OF THESE PLANS IS STRICTLY PROHIBITED.

Current Revision			
Number:	Date:	Reviewed By:	Description:
Revision Table			
Number:	Date:	Reviewed By:	Description:
1st Floor Layout			
Description: House & Garage			
Project Type: Not For Construction			
Prepared For: Project Address			
Project Status: House & Garage			
SUMMERTOWN METALS 3864 Summertown Hwy. Summertown, TN 38483 Phone: (931) 796-1521 www.summertownmetals.com			
Date Issued: 1/5/26			
Scale: 1/4" = 1'-0"			
Drawn By: JP Checked By: CBP			
Sheet: S.2			

SUMMERTOWN METALS

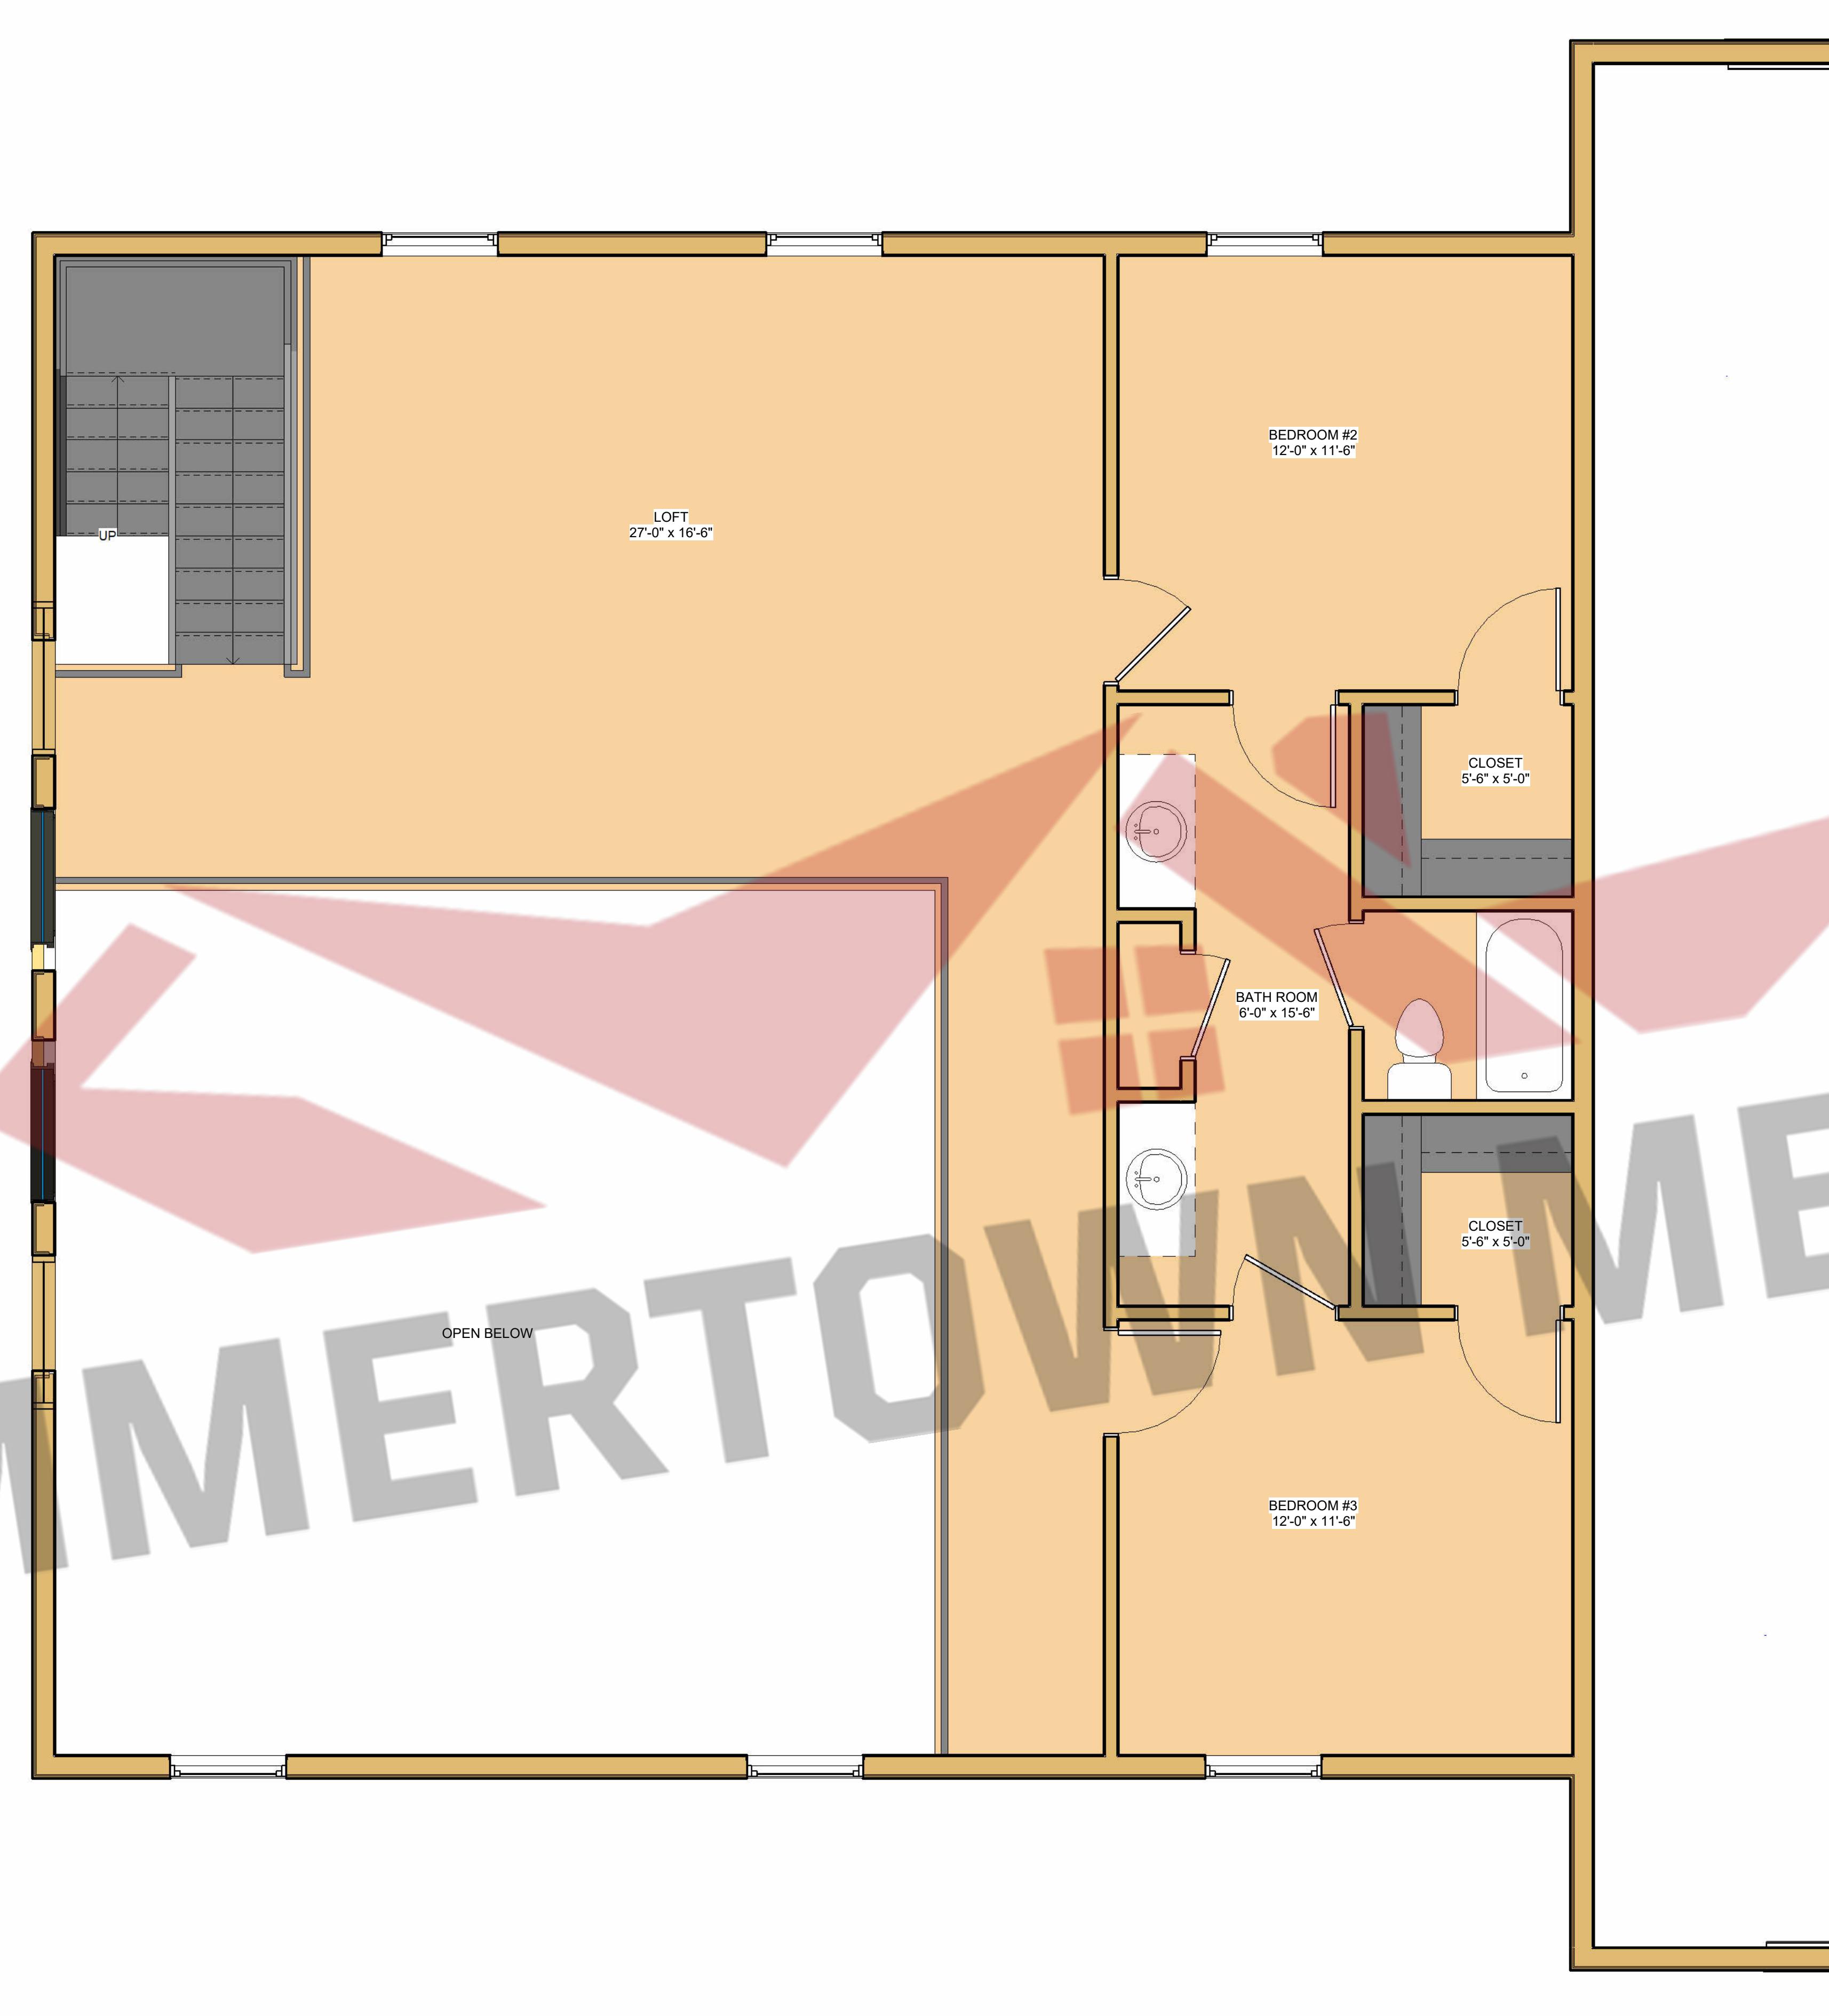

THESE PLANS ARE THE SOLE PROPERTY OF SUMMERTOWN METALS, LLC. ANY UNAUTHORIZED REPRODUCTION OF THESE PLANS IS STRICTLY PROHIBITED.

Current Revision			
Number:	Date:	Revised By:	Description:
2nd Floor Layout			
Prepared For:	Description:		
Project Address:			
Project Type:	House & Garage		
Project Status:	Not For Construction		
Daughtery Barndominium			
Prepared For:	Description:		
Project Address:			
Project Type:	House & Garage		
Project Status:	Not For Construction		
SUMMERTOWN METALS  3864 Summertown Hwy. Summertown, TN 38483 Phone: (931) 796-1521 www.summertownmetals.com			
Date Issued:	1/5/26		
Scale:	3/8" = 1'-0"		
Drawn By:	JP		
Checked By:	CBP		
Sheet S.3			



① Front Elevation
1/4" = 1'-0"





② Back Elevation
1/4" = 1'-0"

Current Revision			
Number:	Date:	Revised By:	Description:
Elevations			
Daughtery Barndominium			
Prepared For:	Project Address:	Project Type: House & Garage	
Project Status: Not For Construction			
SUMMERTOWN METALS			
 SUMMERTOWN METALS 3864 Summertown Hwy. Summertown, TN 38483 Phone: (931) 796-1521 www.summertownmetals.com			
Date Issued:	1/5/26		
Scale:	1/4" = 1'-0"		
Drawn By:	Checked By: JP CBP		
Sheet S.4			



<input type="checkbox"/> Current Revision			
<input type="checkbox"/> Revision Table			
<input type="checkbox"/> Number:	<input type="checkbox"/> Date:	<input type="checkbox"/> Revised By:	<input type="checkbox"/> Description:
<input type="checkbox"/> Description:			
<input type="checkbox"/> Project Type:			
<input type="checkbox"/> House & Garage			
<input type="checkbox"/> Project Status:			
<input type="checkbox"/> Not For Construction			
3d Views			
Daughtery Barndominium			
<input type="checkbox"/> Prepared For:			
<input type="checkbox"/> Project Address:			
 SUMMERTOWN METALS 3864 Summertown Hwy. Summertown, TN 38483 Phone: (931) 796-1521 www.summertownmetals.com			
<input type="checkbox"/> Date Issued:			
1/5/26			
<input type="checkbox"/> Scale:			
<input type="checkbox"/> Drawn By:			
JP			
<input type="checkbox"/> Checked By:			
CBP			
<input type="checkbox"/> Sheet:			
S.6			

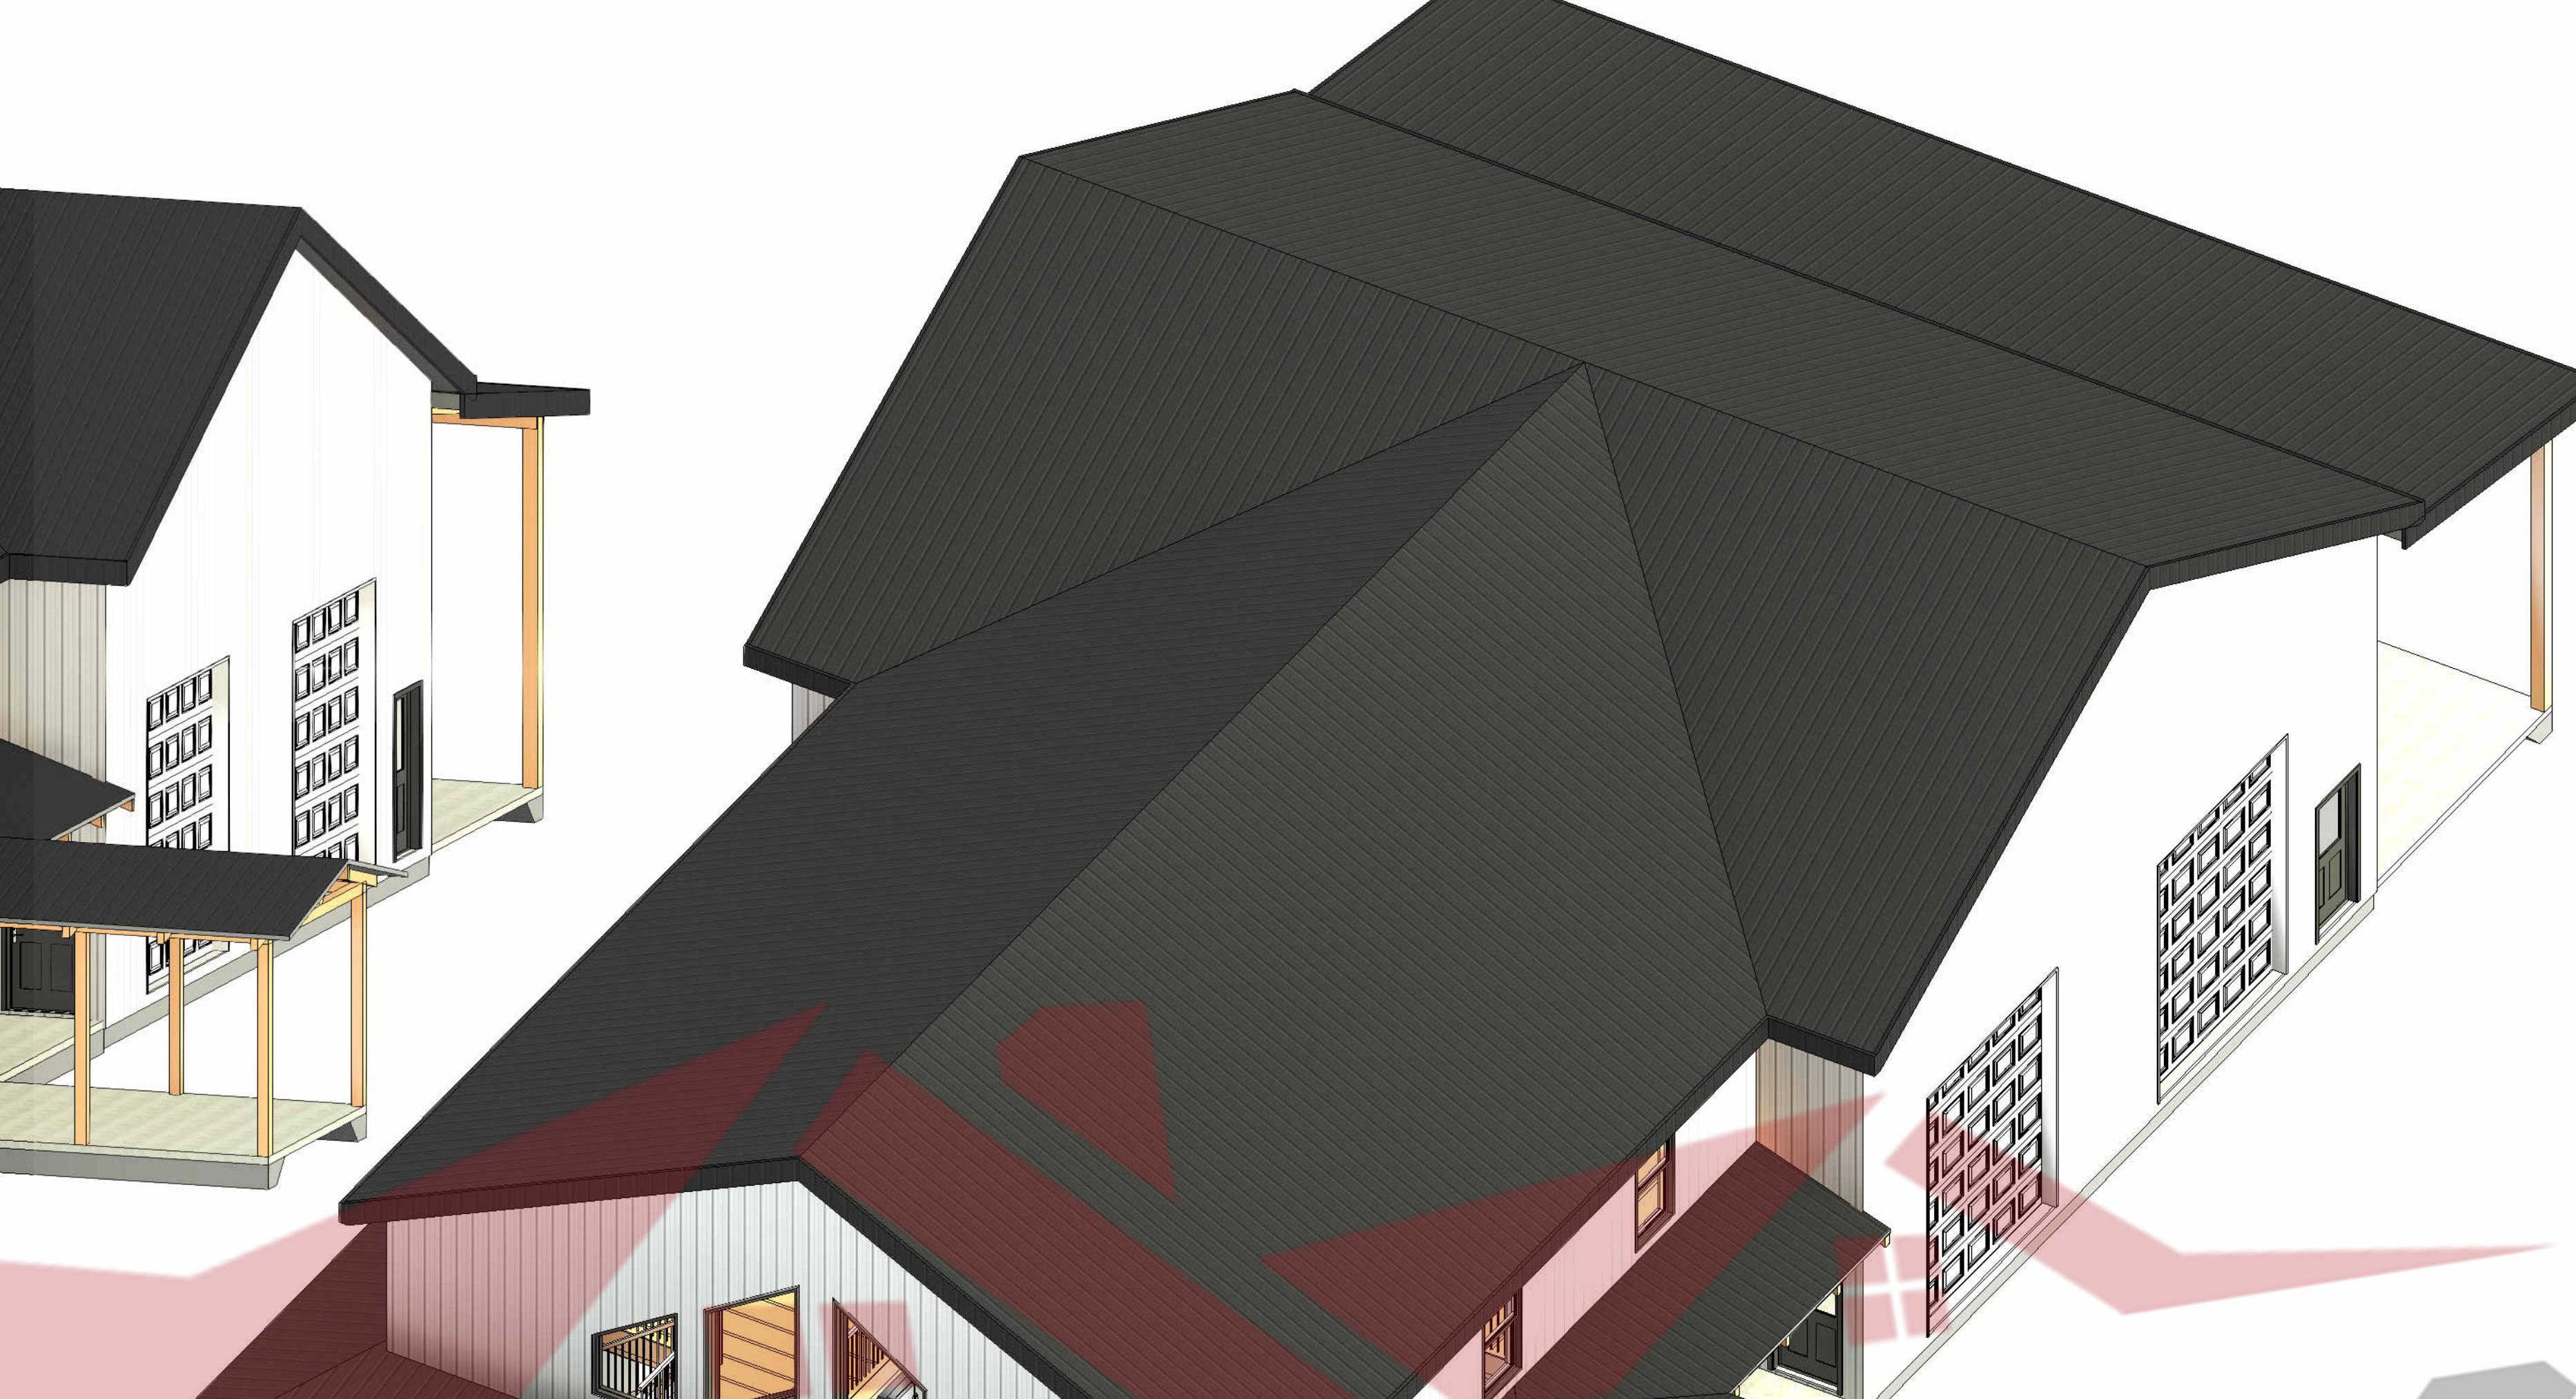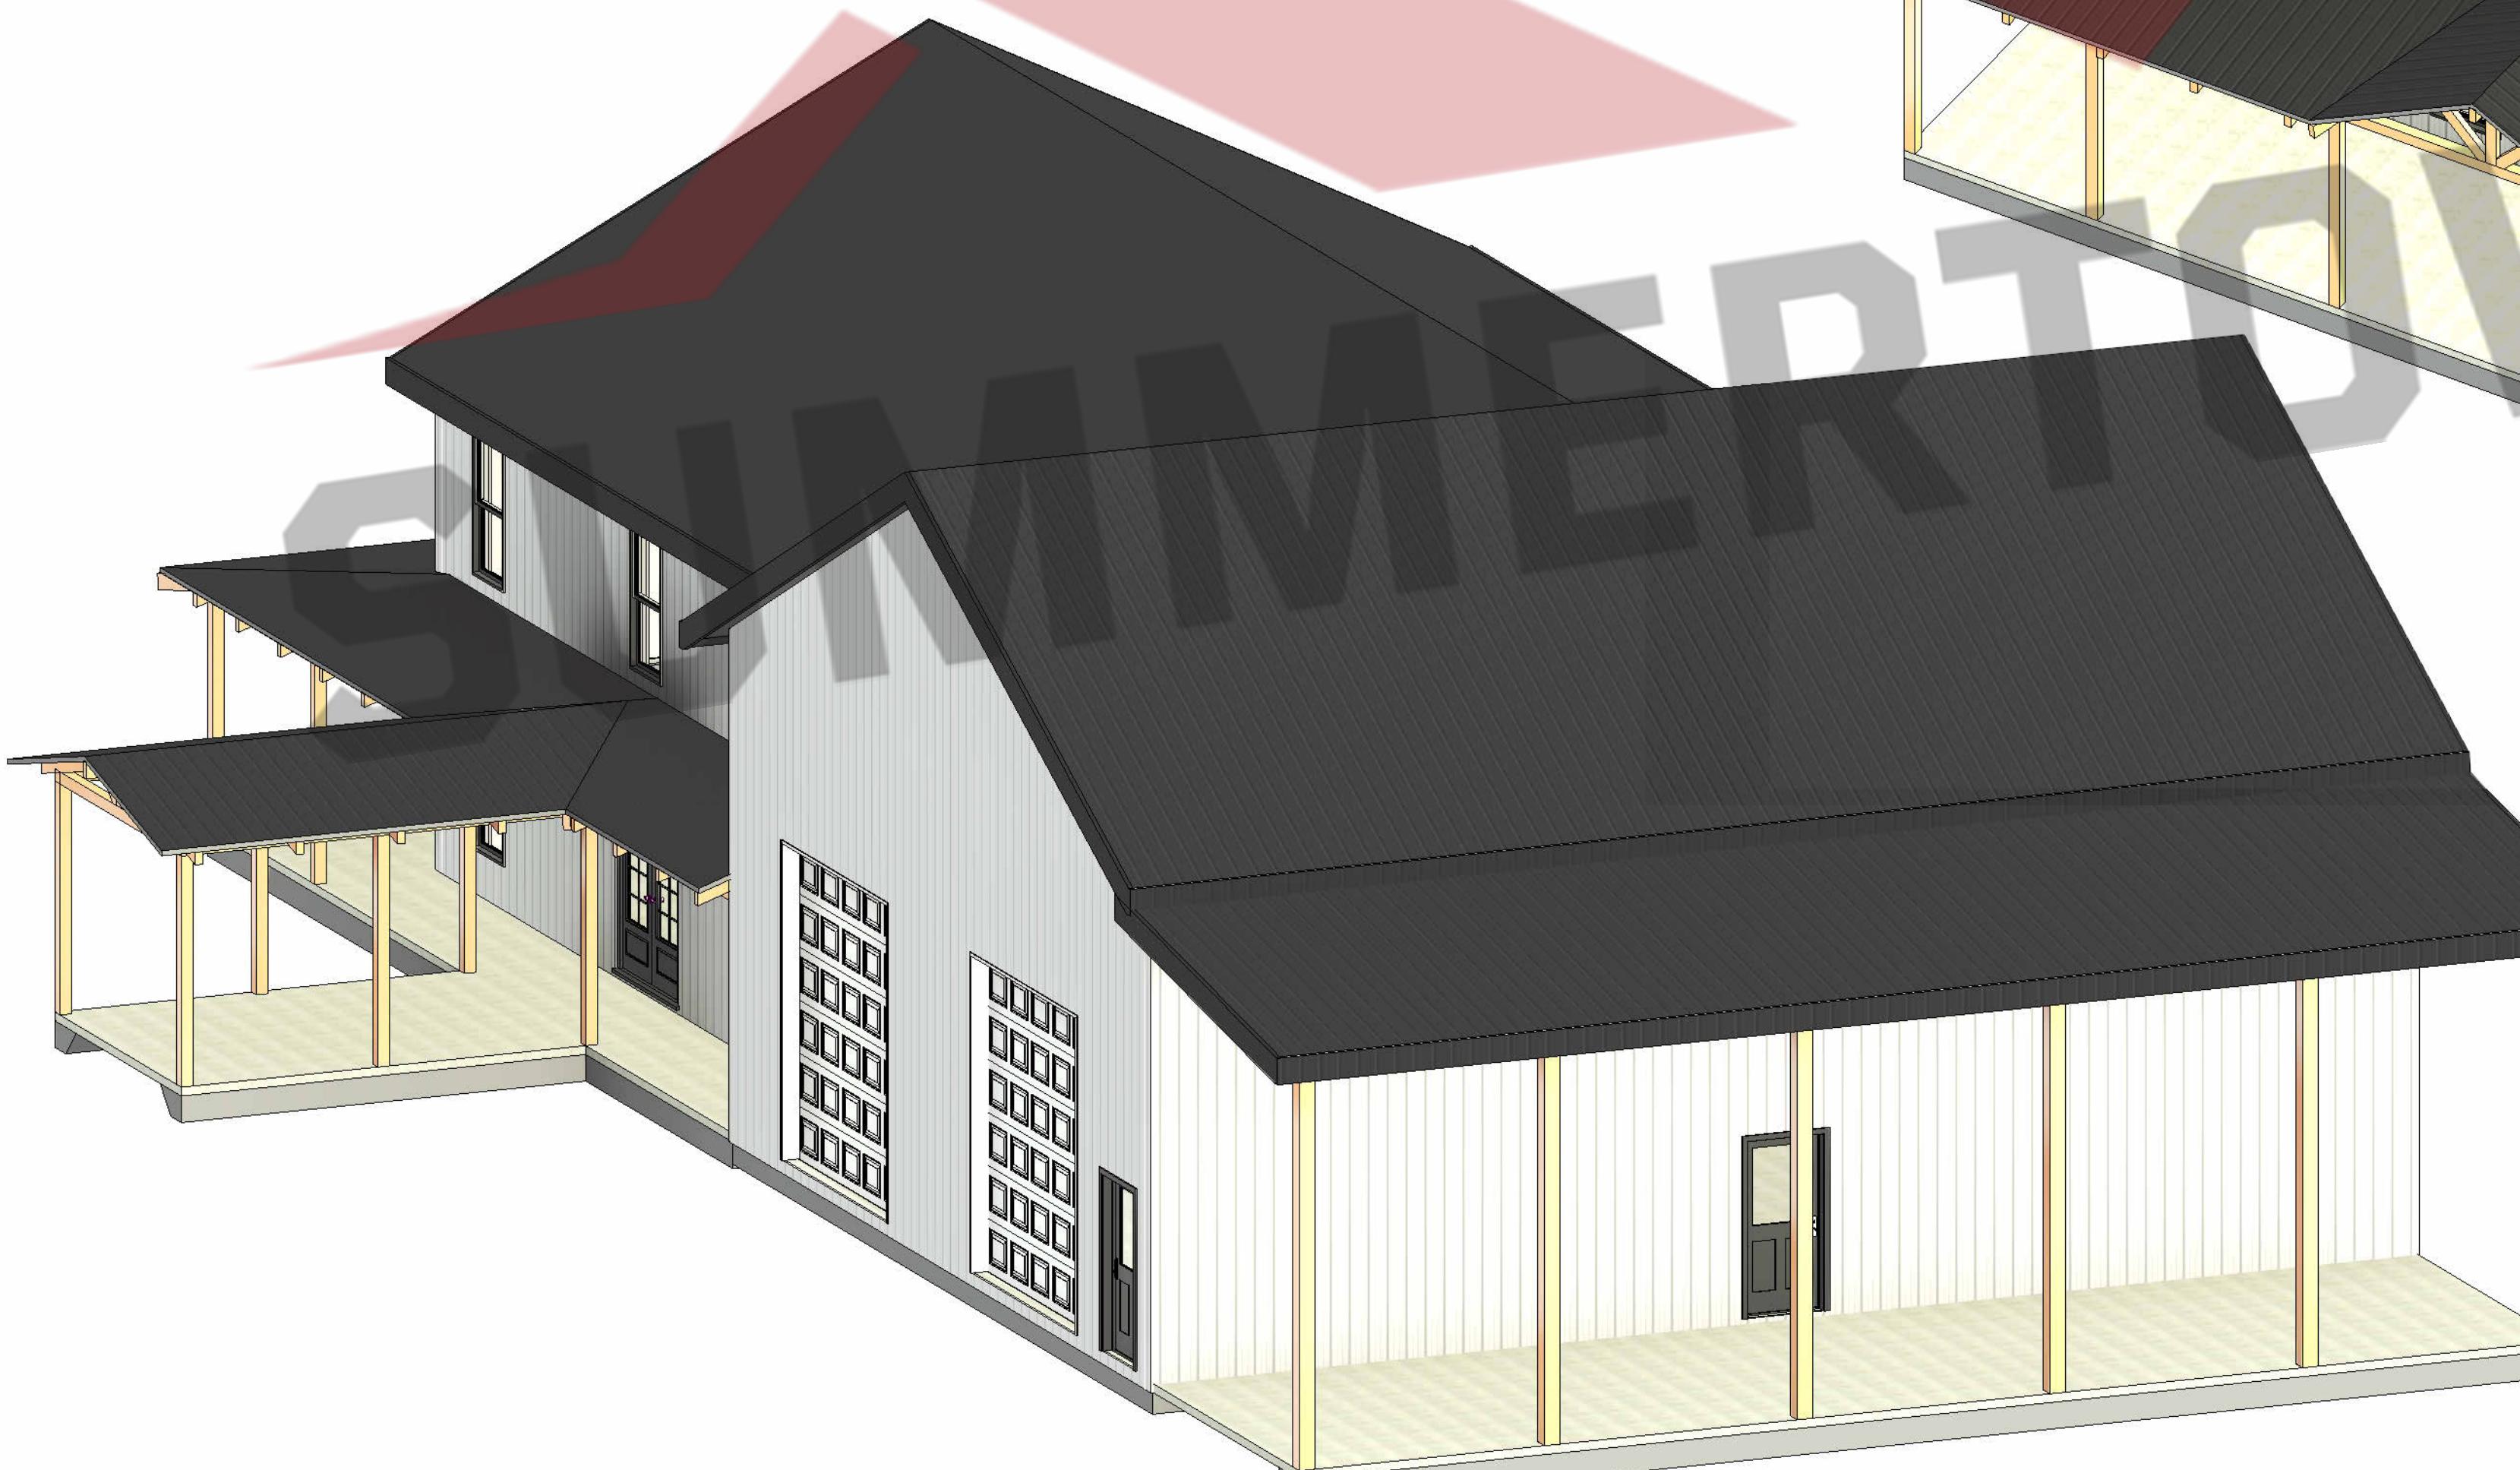THESE PLANS ARE THE SOLE PROPERTY OF SUMMERTOWN METALS, LLC. ANY UNAUTHORIZED REPRODUCTION OF THESE PLANS IS STRICTLY PROHIBITED.