

# SUMMERTOWN METALS

# 3864 Summertown Highway Summertown, TN 38483

**Phone: (931) 796-1521**  
**Email: [info@summertownmetals.com](mailto:info@summertownmetals.com)**

# Drawings Prepared For:


# East Fork



&lt;divTHESE PLANS ARE THE SOLE PROPERTY OF SUMMERTOWN METALS, LLC. ANY UNAUTHORIZED REPRODUCTION OF THESE PLANS IS STRICTLY PROHIBITED. !



S.1

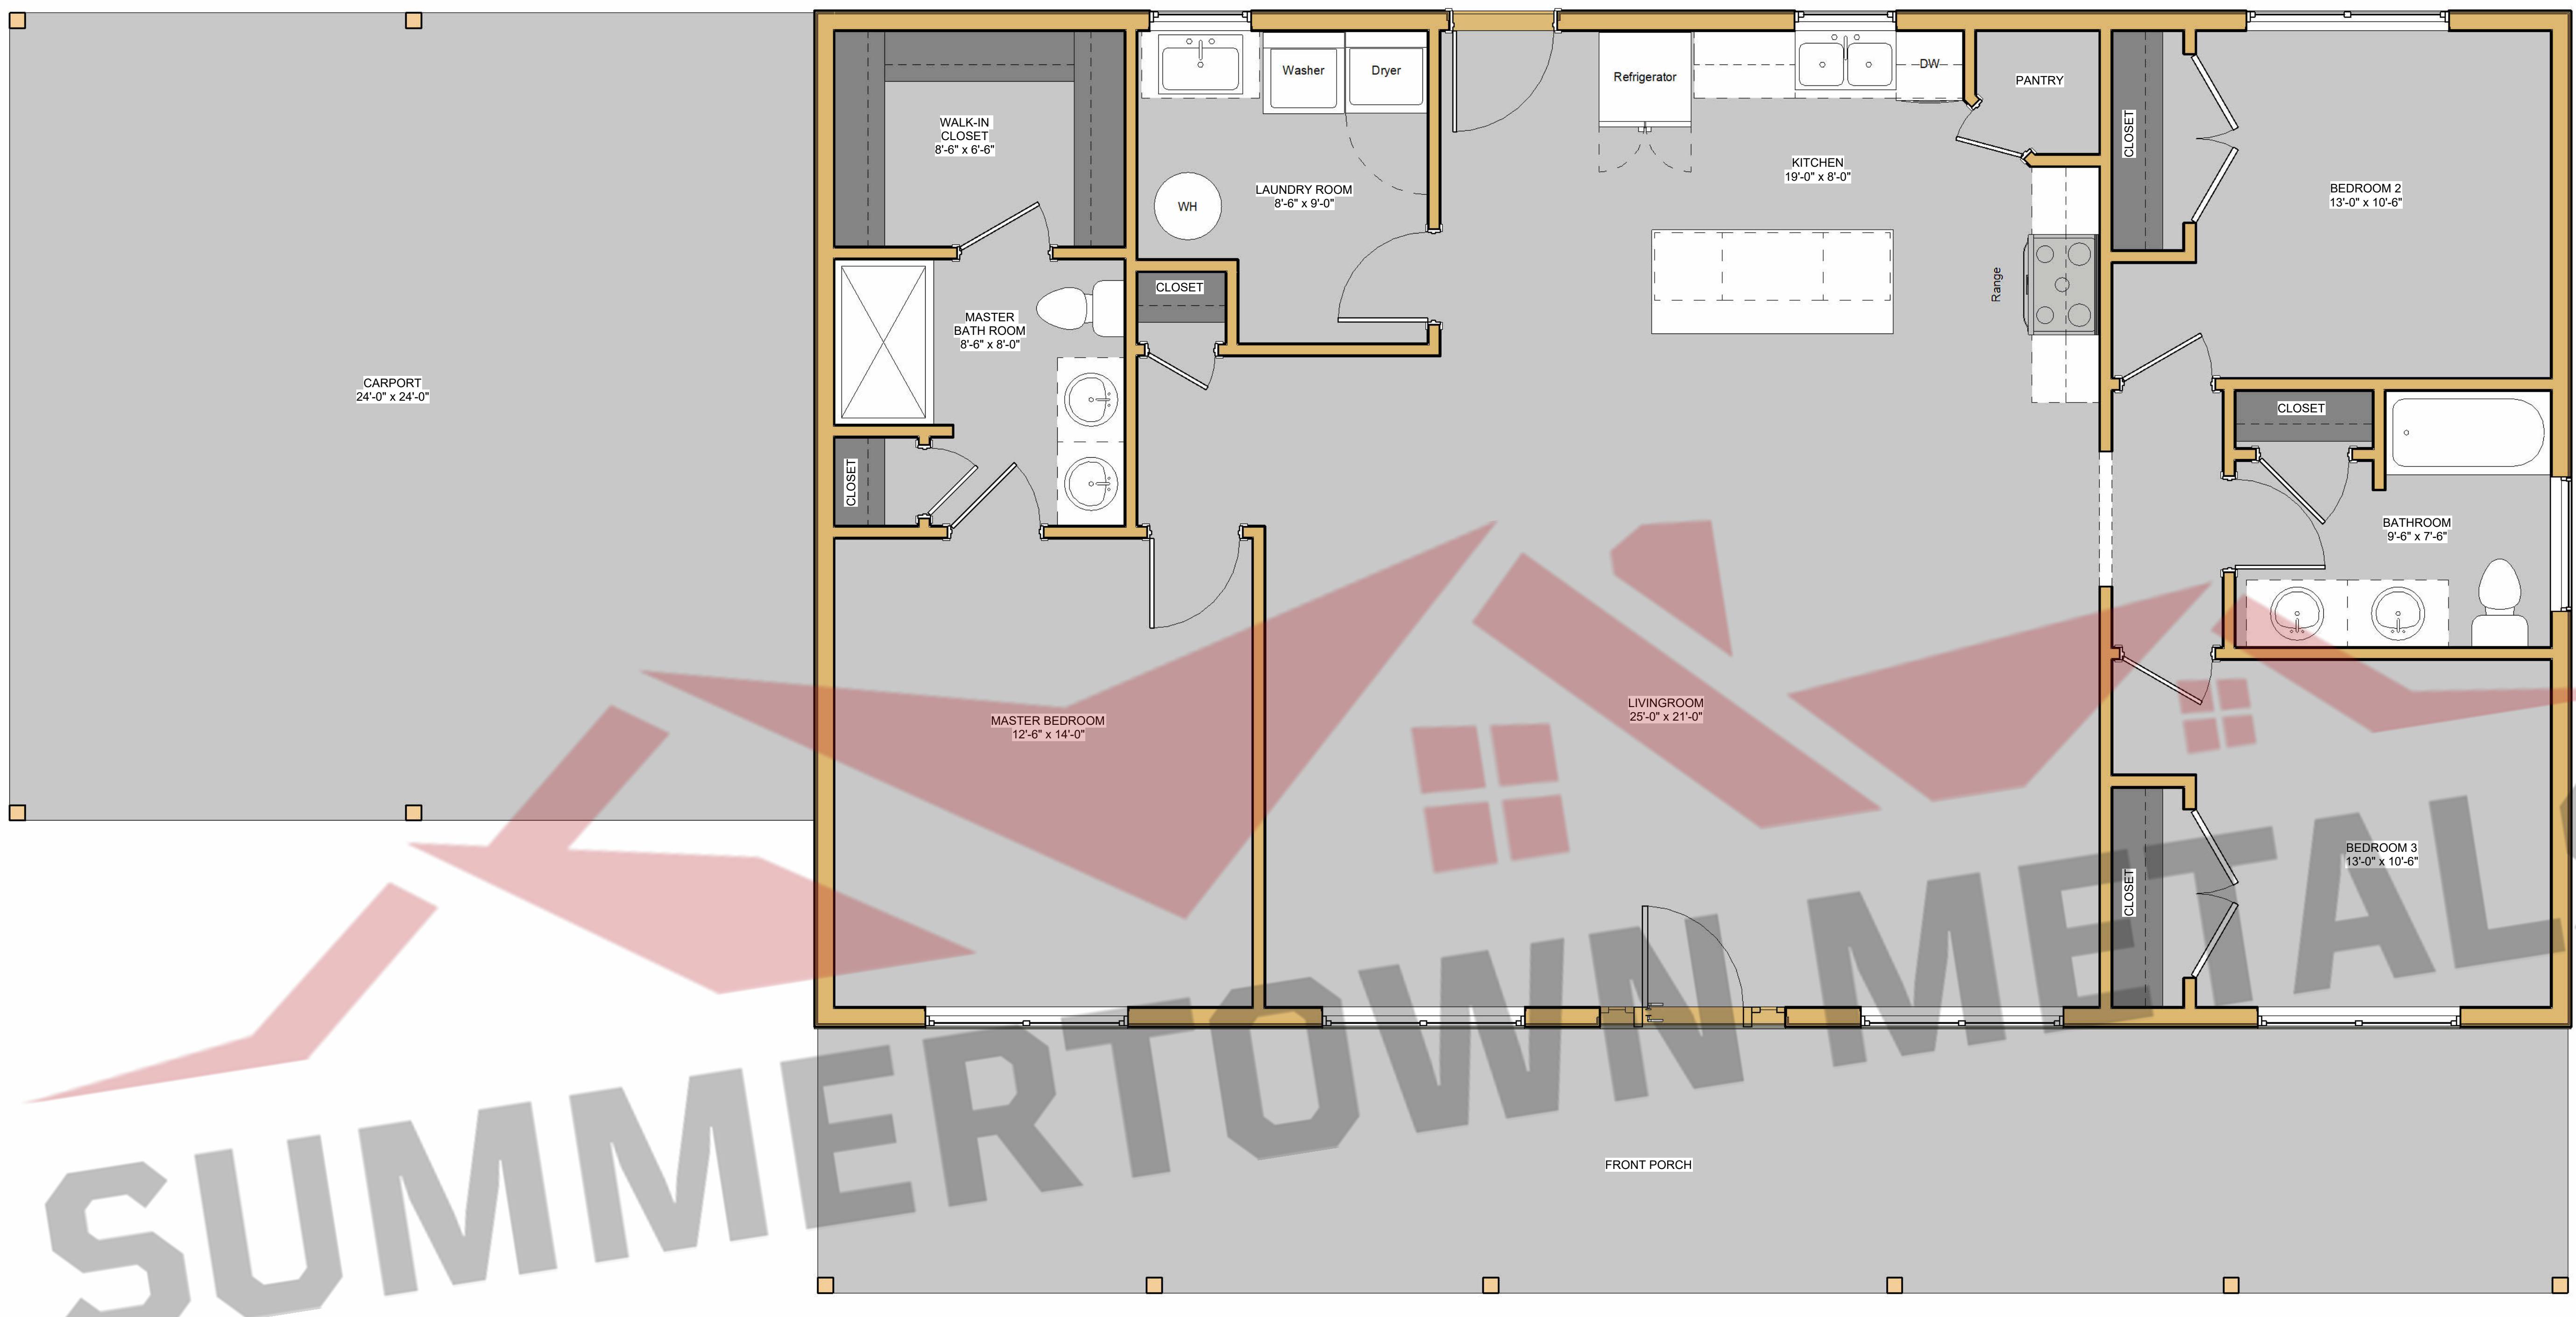

SQFT Schedule	
Area	Name
1560 SF	LIVING SPACE
576 SF	CARPORT
416 SF	PORCH

THESE PLANS ARE THE SOLE PROPERTY OF SUMMERTOWN METALS, LLC. ANY UNAUTHORIZED REPRODUCTION OF THESE PLANS IS STRICTLY PROHIBITED.

Current Revision									
Number:	Date:	Reviewed By:	Description:						
Revision Table									
Floor Layout									
<table border="1"> <tr> <td>Description</td> <td>Project Type</td> </tr> <tr> <td>Prepared For</td> <td>House</td> </tr> <tr> <td>Project Address</td> <td>For Construction</td> </tr> </table>				Description	Project Type	Prepared For	House	Project Address	For Construction
Description	Project Type								
Prepared For	House								
Project Address	For Construction								
East Fork LLC									
<table border="1"> <tr> <td>Prepared For</td> <td>Project Address</td> </tr> <tr> <td>Project Type</td> <td>House</td> </tr> <tr> <td>Project Status</td> <td>For Construction</td> </tr> </table>				Prepared For	Project Address	Project Type	House	Project Status	For Construction
Prepared For	Project Address								
Project Type	House								
Project Status	For Construction								
<table border="1"> <tr> <td>Summertown Metals</td> <td>3864 Summertown Hwy.</td> </tr> <tr> <td></td> <td>Phone: (931) 796-1521</td> </tr> <tr> <td></td> <td>www.summertownmetals.com</td> </tr> </table>				Summertown Metals	3864 Summertown Hwy.		Phone: (931) 796-1521		www.summertownmetals.com
Summertown Metals	3864 Summertown Hwy.								
	Phone: (931) 796-1521								
	www.summertownmetals.com								
Date Issued	12/23/25								
Scale	3/8" = 1'-0"								
Drawn By	Checked By								
JP	CBP								
Sheet									
S.2									



① Front Elevation  
1/4" = 1'-0"



② Back Elevation  
1/4" = 1'-0"

Current Revision

Number:	Date:	Revised By:	Description:

Description:	Project Type:	Project Status:
	House	For Construction

Prepared For:	Project Address:



Summertown Metals LLC
<b>SUMMERTOWN METALS</b>
3864 Summertown Hwy.
Summertown, TN 38483
Phone: (931) 796-1521
www.summertownmetals.com

Date Issued:
12/23/25
Scale:
1/4" = 1'-0"
Drawn By:
JP
Checked By:
CBP

Sheet:
S.3



Current Revision			
Number:	Date:	Revised By:	Description
Elevations			
Project Type:	House	For Construction	
East Fork			
Prepared For:	LLC		
Project Address:			
<b>SUMMERTOWN METALS</b>  3864 Summertown Hwy. Summertown, TN 38483 Phone: (931) 796-1521 www.summertownmetals.com			
Date Issued:	12/23/25		
Scale:	1/4" = 1'-0"		
Drawn By:	JP	Checked By:	CBP
Sheet			
S.4			

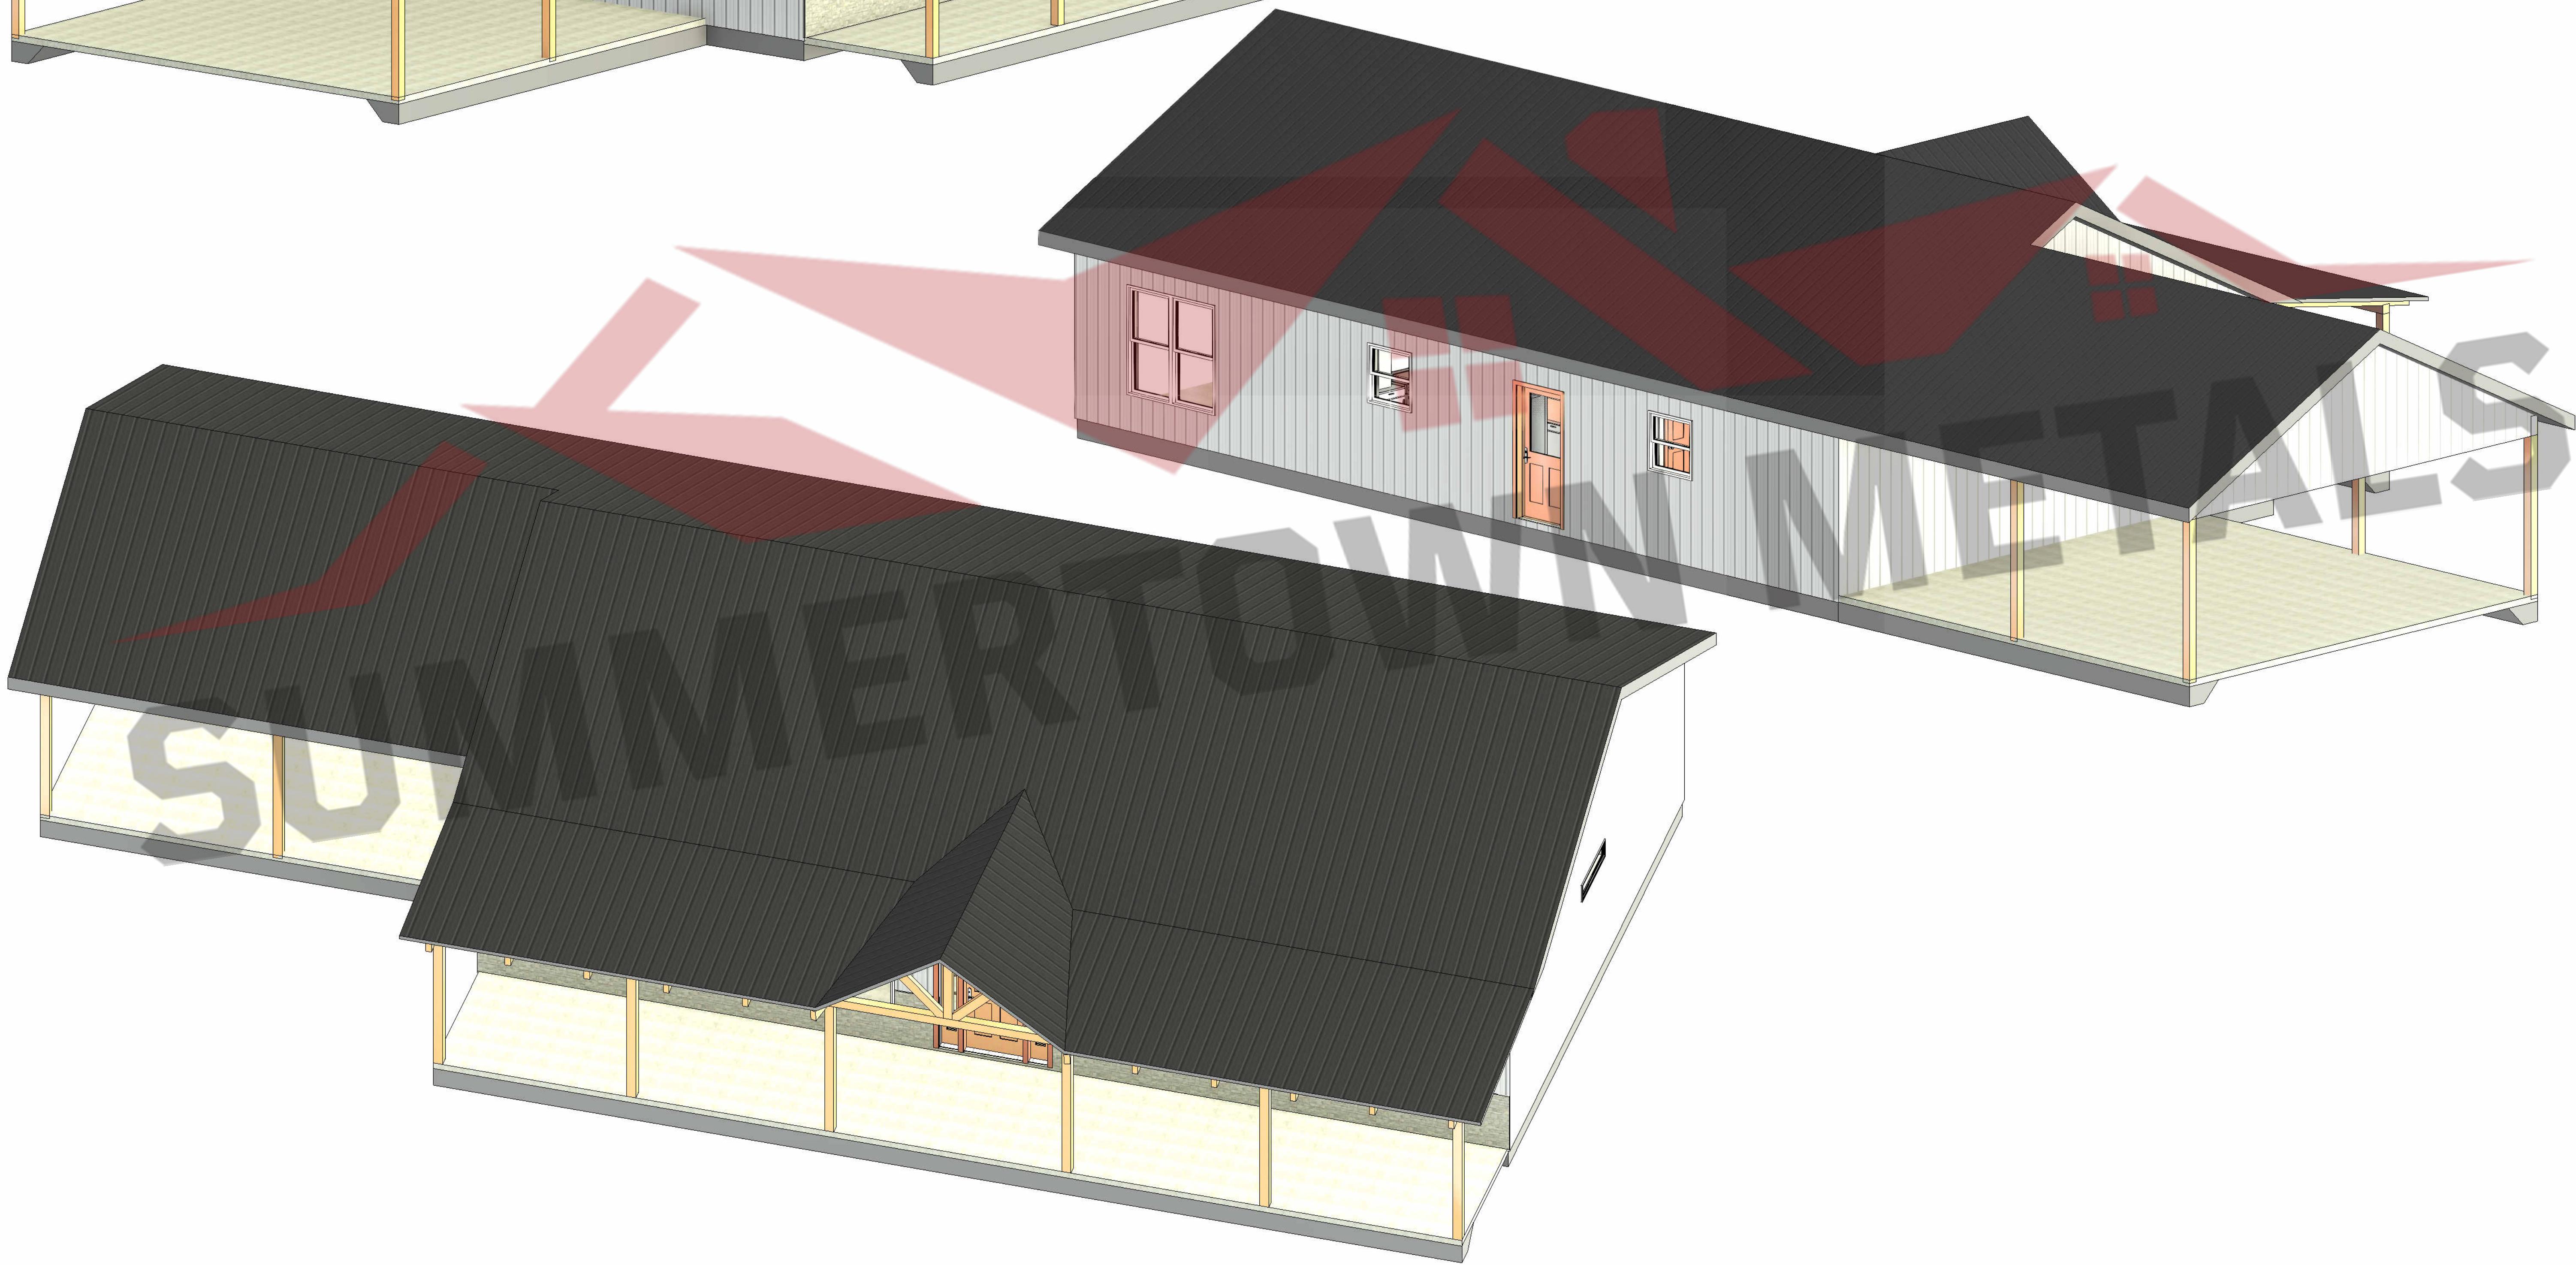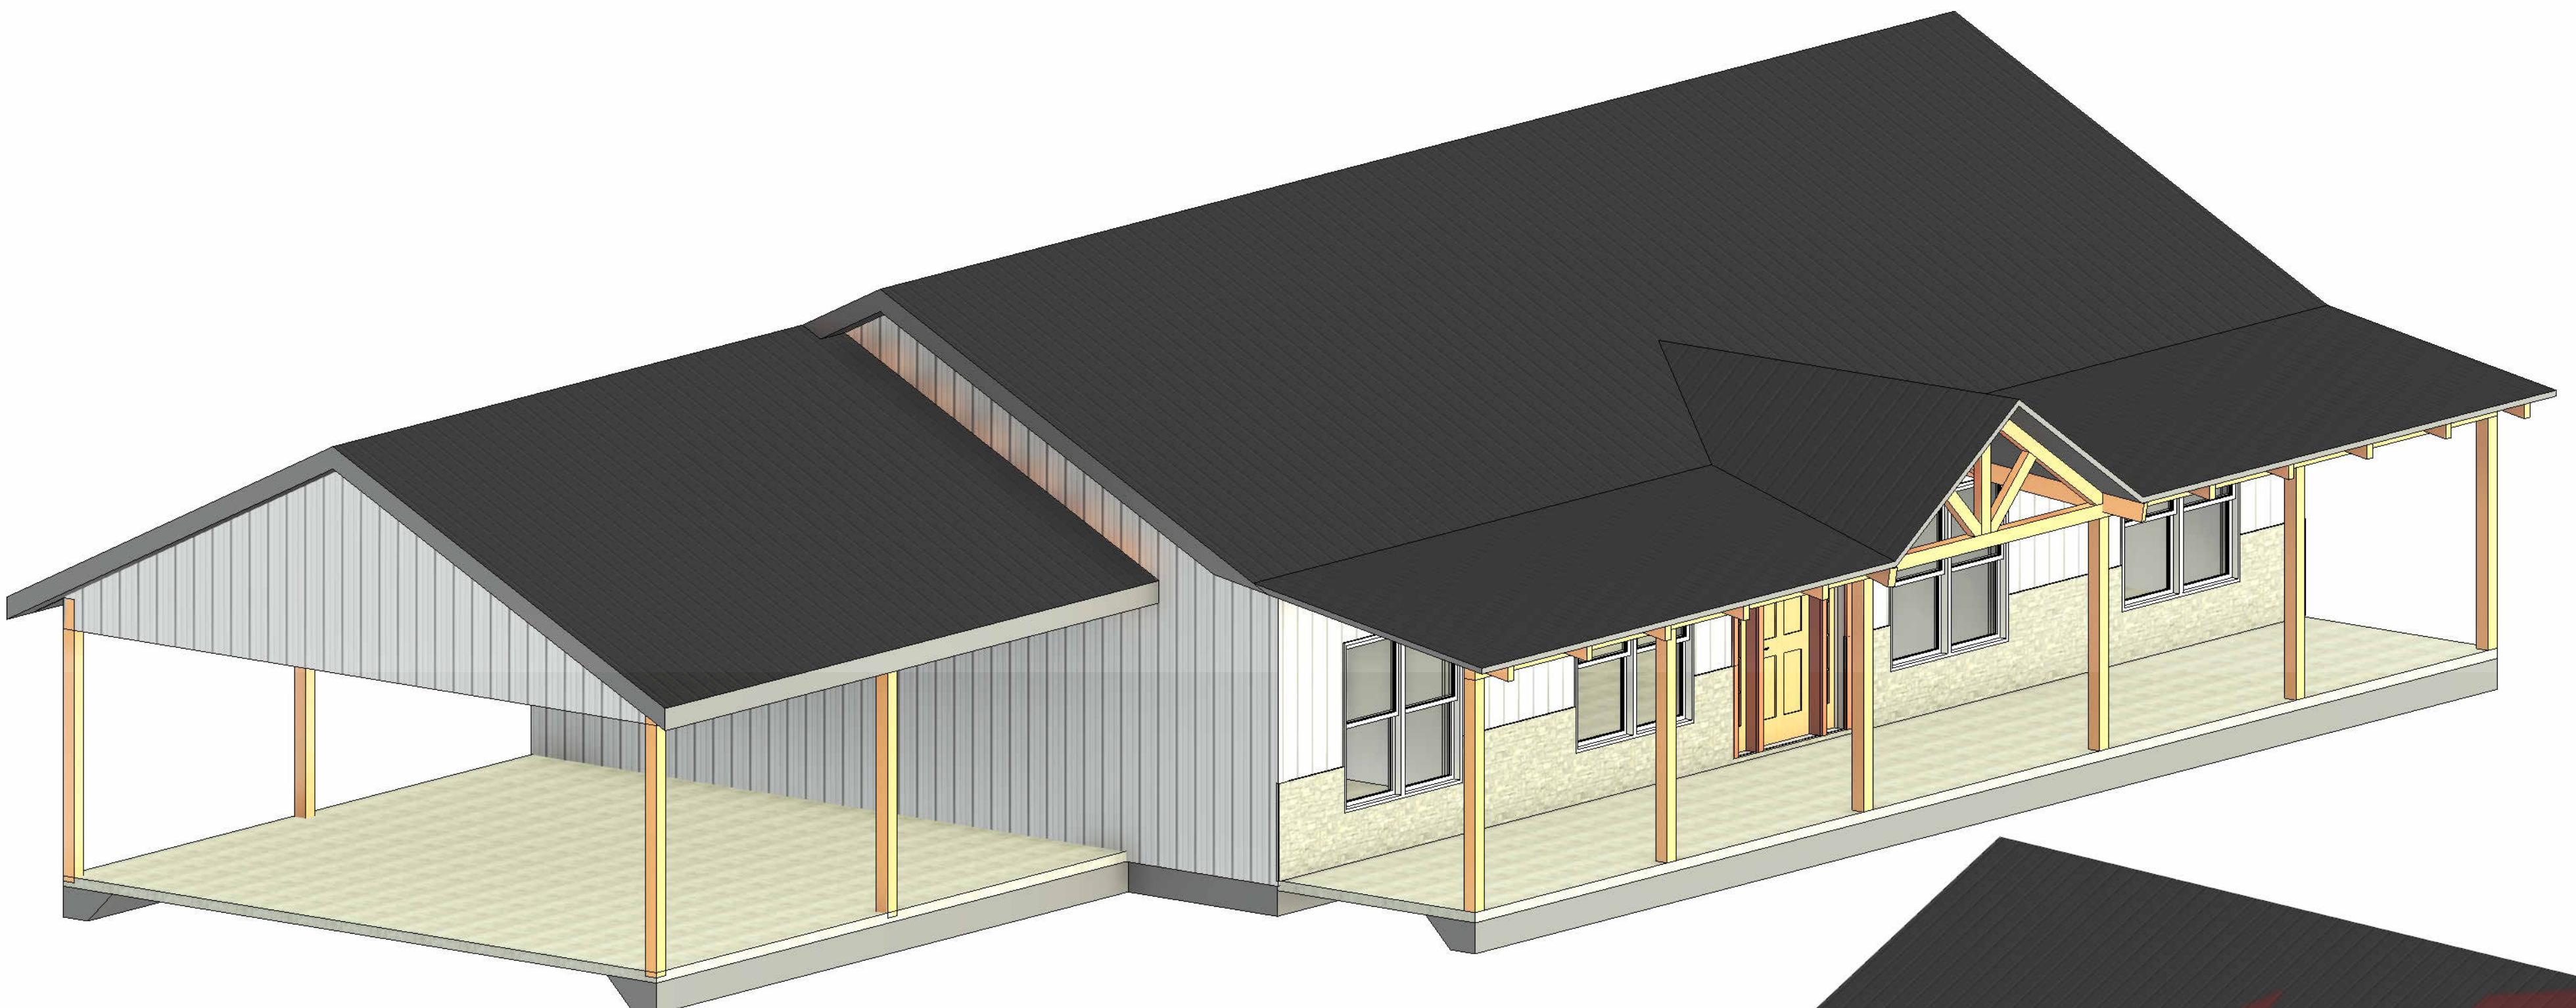

THESE PLANS ARE THE SOLE PROPERTY OF SUMMERTOWN METALS, LLC. ANY UNAUTHORIZED REPRODUCTION OF THESE PLANS IS STRICTLY PROHIBITED.

Current Revision			
Number:	Date:	Revised By	Description
3d Views			
East Fork			
Prepared For	Project Address	Project Type	Project Status
LLC		House	For Construction
SUMMERTOWN METALS			
3864 Summertown Hwy.			
Summertown, TN 38483			
Phone: (931) 796-1521			
www.summertownmetals.com			
Date Issued			
12/23/25			
Scale			
Drawn By Checked By			
JP		CBP	
Sheet			
S.5			