



**3864 Summertown Highway
Summertown, TN 38483
Phone: (931) 796-1521
Email: info@summertownmetals.com**

Drawings Prepared For:

Franks Barndominium




Current Revision			
Number	Date	Revised By	Revision Table
Description			
Cover Sheet & General Notes			
Prepared For	Project Address		
Project Type			
House & Garage			
Project Status			
Not For Construction			
SUMMERTOWN METALS			
3864 Summertown Hwy. Summertown, TN 38483 Phone: (931) 796-1521 www.summertownmetals.com			
Date Issued 12/23/2025			
Scale NOT TO SCALE			
Drawn By	Checked By		
RLD	CBP		
Sheet			
S.1			

This architectural floor plan illustrates a house layout with the following dimensions and features:

- Bedroom #2:** 13' x 11' (labeled 13' x 11')
- Bathroom:** 11' x 8'
- Foyer:** 7' x 12'
- Dining:** 13' x 12'
- Kitchen:** 12' x 19' (labeled 12' x 19'). The kitchen includes a Range, a Refrigerator, and a PANTRY.
- GARAGE:** 24' x 20'
- Great Room:** 19' x 20'
- Storage:** Two storage areas located in the Great Room and Kitchen.

The plan also features a central hallway with a staircase and various rooms including a bathroom, a second bedroom, and a dining room. The kitchen is equipped with a range, a refrigerator, and a pantry. A large garage is attached to the rear of the house. The Great Room is a prominent feature at the front of the house.


SQFT Schedule...	
Area	Name
1213 SF	Porch
700 SF	Garage
521 SF	2nd Floor
2495 SF	1st Floor Living Area

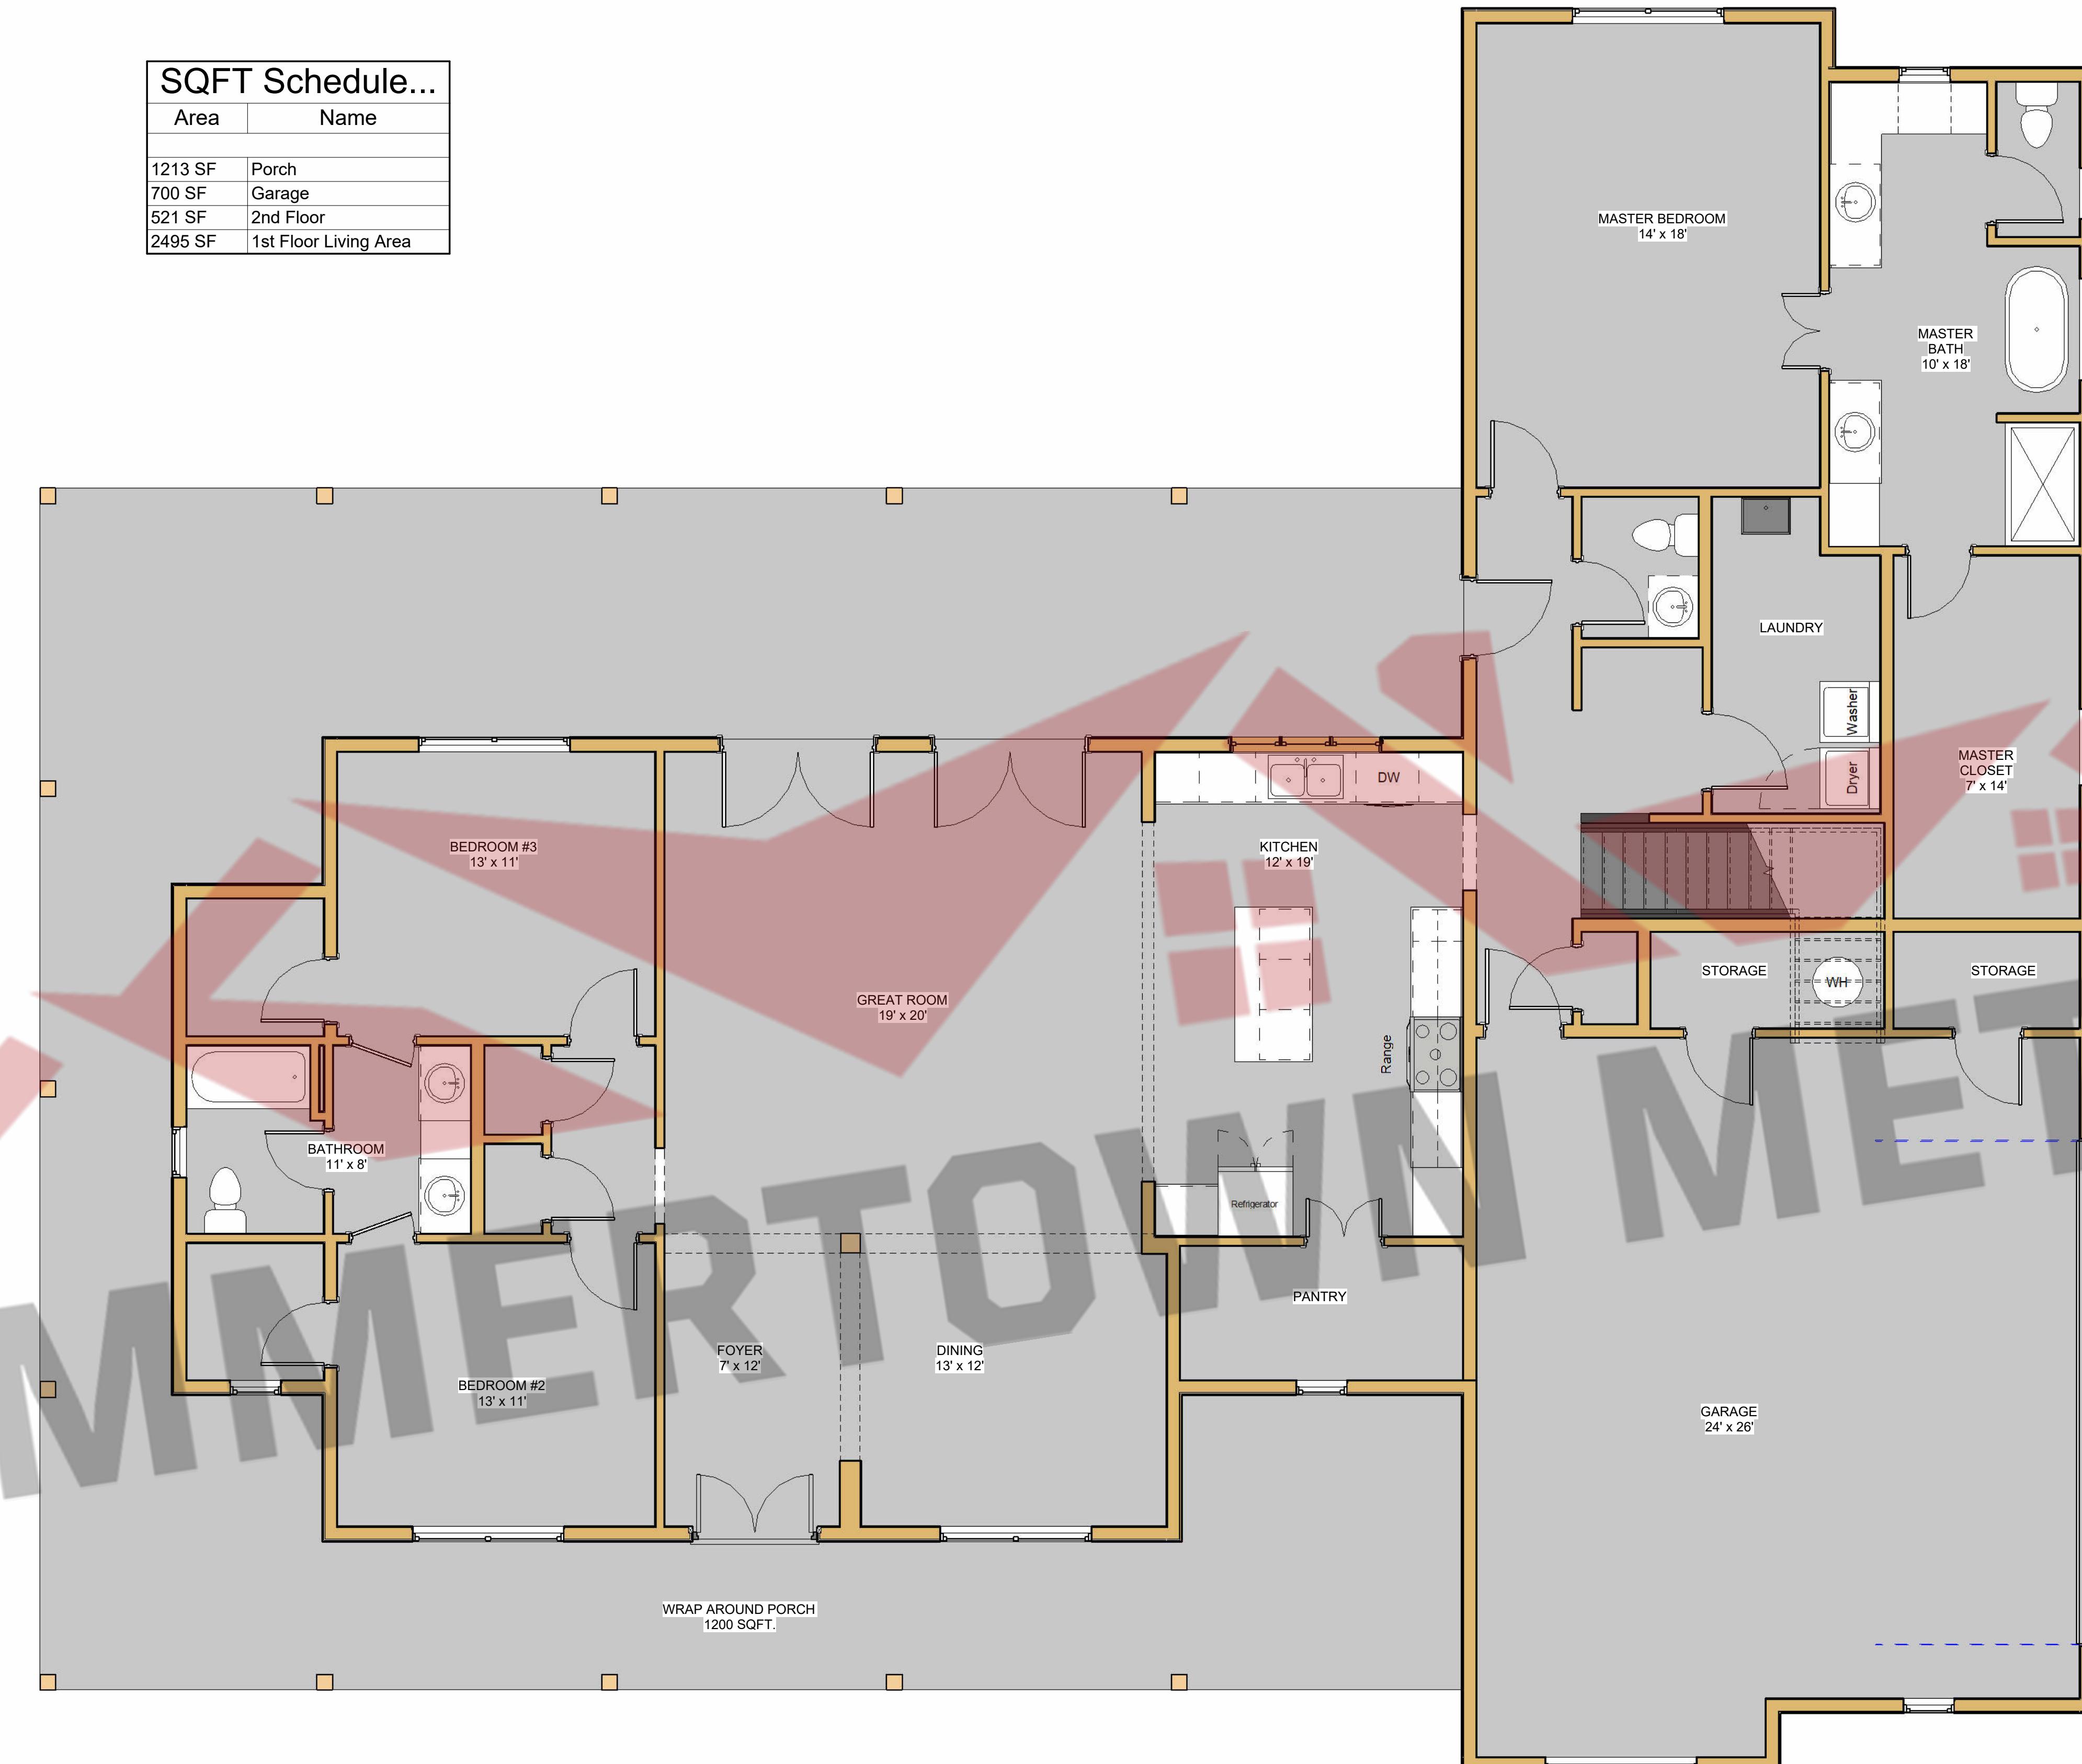

THESE PLANS ARE THE SOLE PROPERTY OF SUMMERTOWN METALS, LLC. ANY UNAUTHORIZED REPRODUCTION OF THESE PLANS IS STRICTLY PROHIBITED.

S.2

The image shows a detailed architectural floor plan of a house. The main structure is a single-story house with a central entrance. To the right of the entrance is a large, rectangular room labeled 'BONUS ROOM 20' x 26''. Above this room is a smaller room labeled 'BATH ROOM'. The house features a gabled roof with a central chimney. The exterior walls are shown in a light gray color, while the interior rooms are outlined in black. The overall layout is spacious and includes several windows and doors. The plan is set against a background with the text 'SUMMERTOWN METALS' and a stylized house icon.

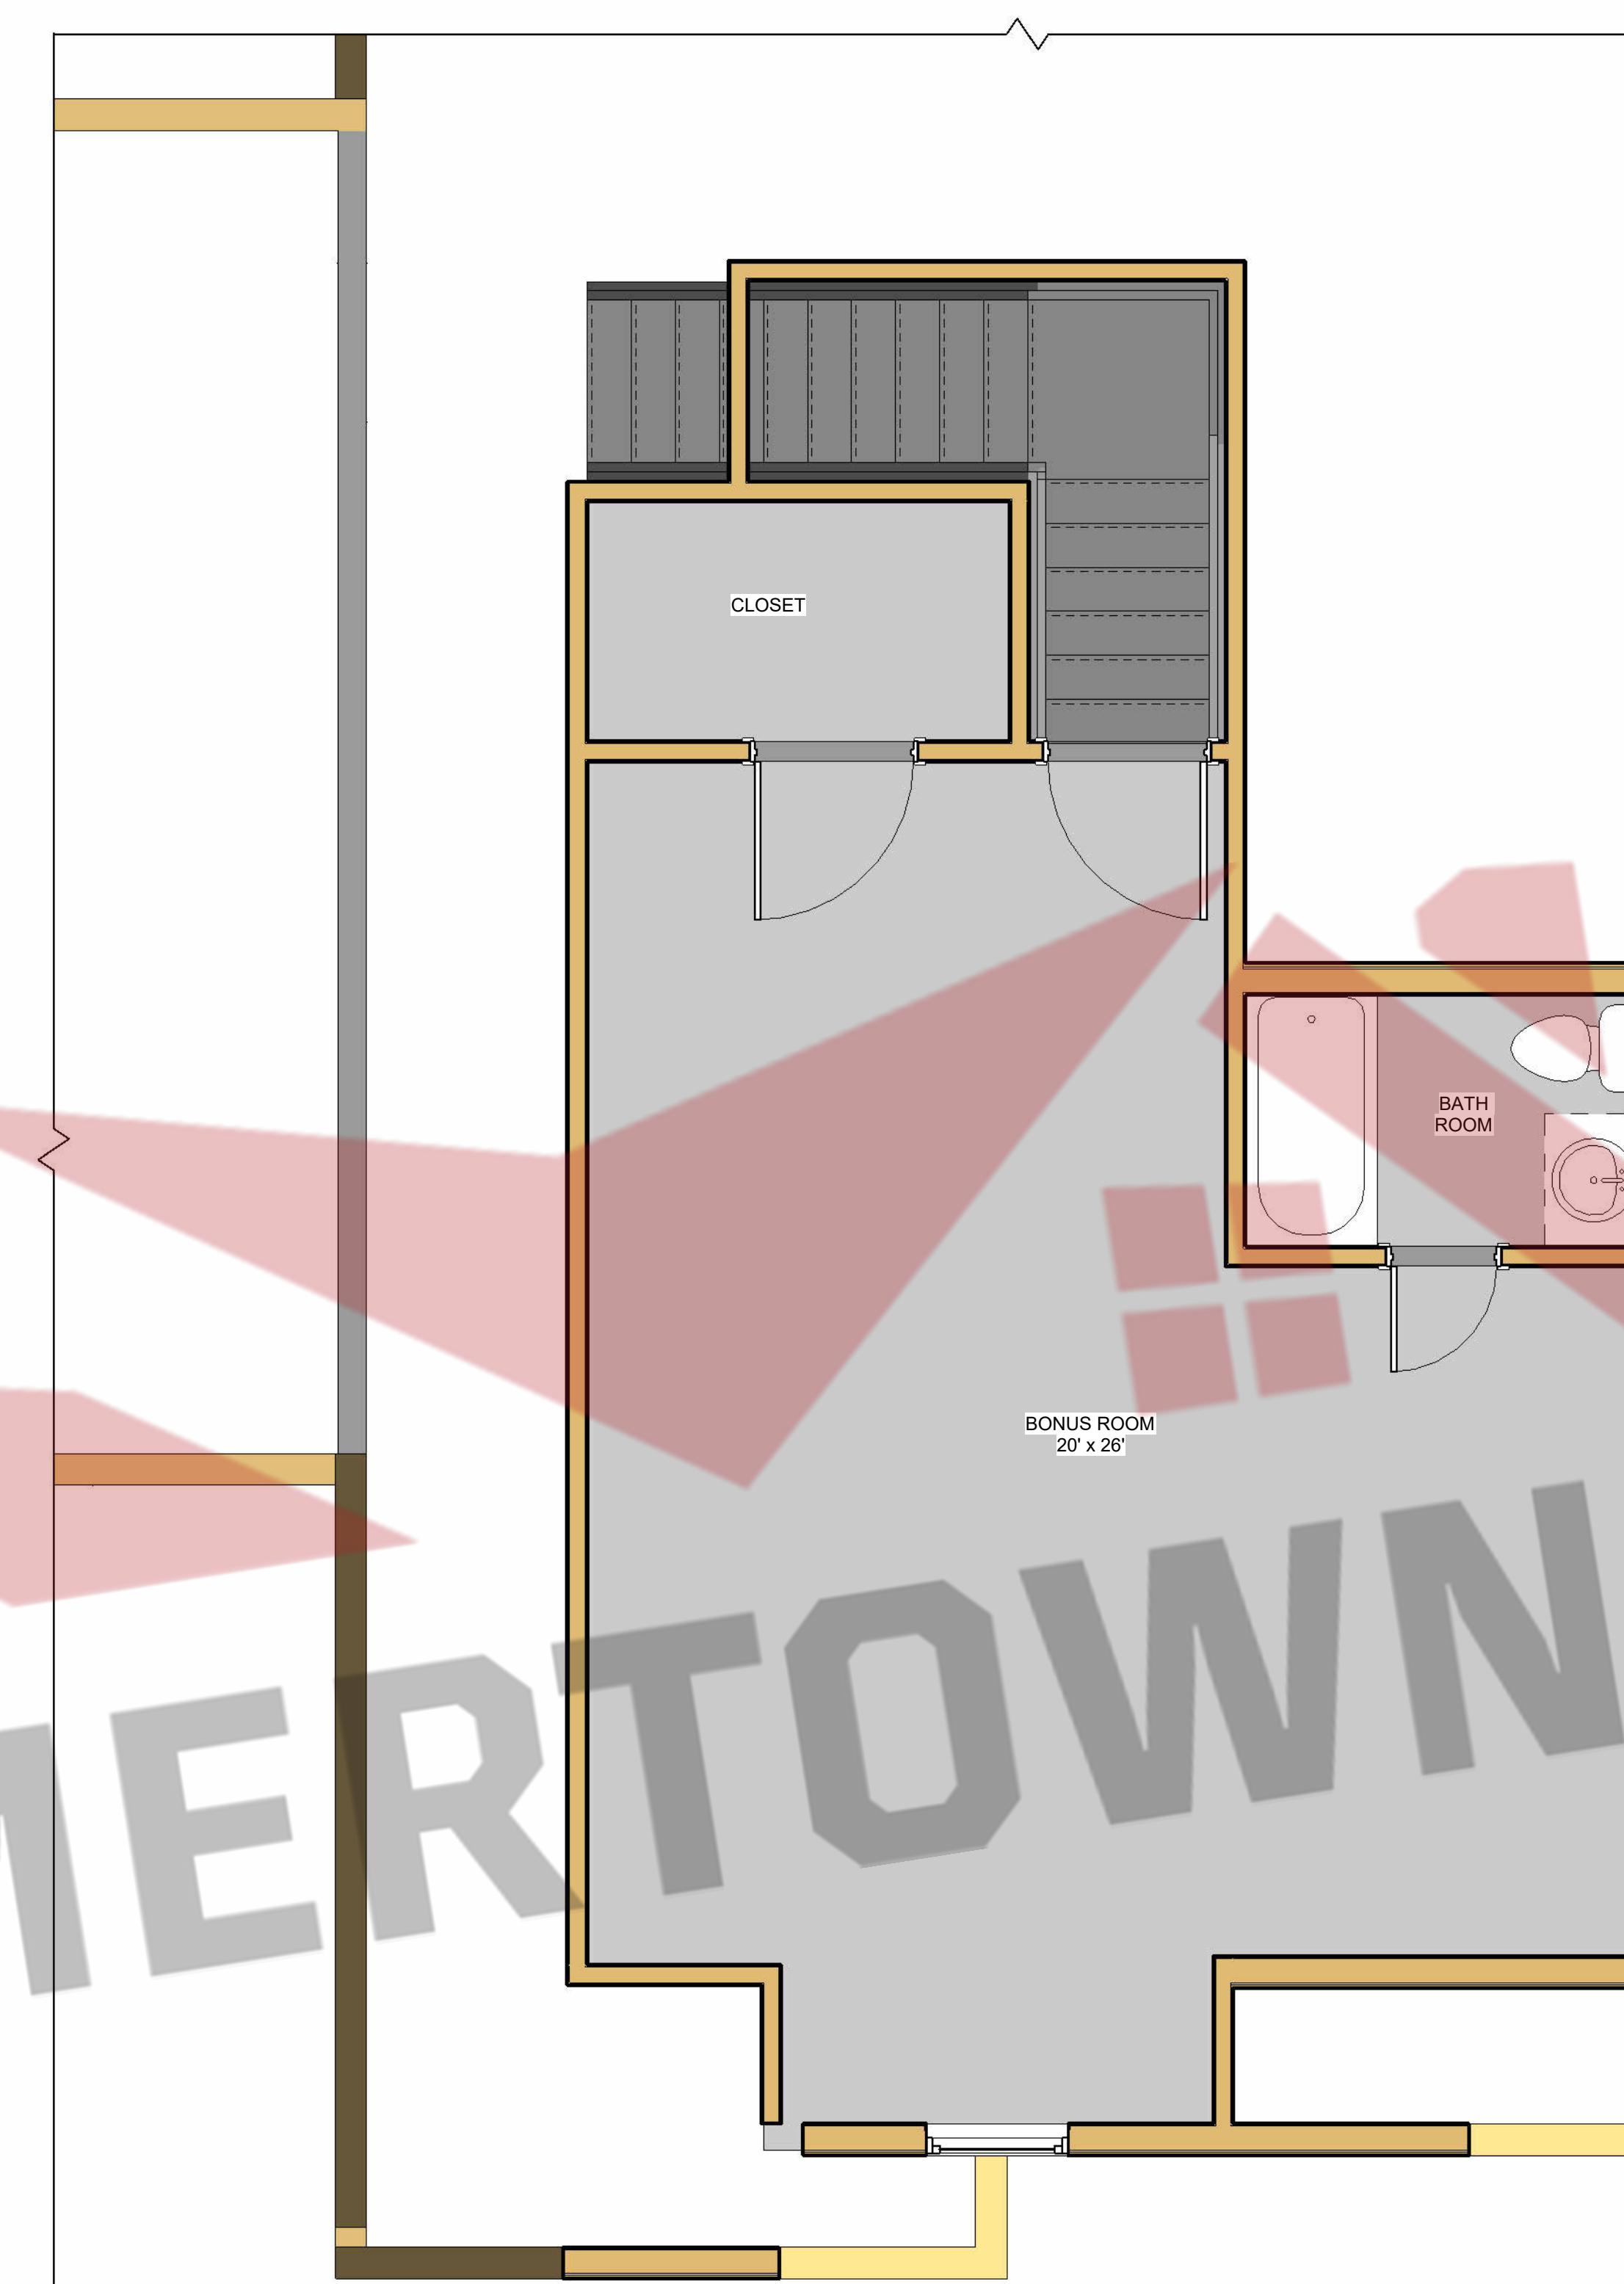

THESE PLANS ARE THE SOLE PROPERTY OF SUMMERTOWN METALS, LLC. ANY UNAUTHORIZED REPRODUCTION OF THESE PLANS IS STRICTLY PROHIBITED.

S.3



① Front Elevation
1/4" = 1'-0"



② Back Elevation
1/4" = 1'-0"

THESE PLANS ARE THE SOLE PROPERTY OF SUMMERTOWN METALS, LLC. ANY UNAUTHORIZED REPRODUCTION OF THESE PLANS IS STRICTLY PROHIBITED.

Current Revision			
Number:	Date:	Reviewed By:	Description:
Revision Table			
Elevations			
Project Type		House & Garage	
Project Status		Not For Construction	
Frank's Barndominium			
Prepared For		Project Address	
Date Issued		12/23/2025	
Scale		1/4" = 1'-0"	
Drawn By		Checked By	
RLD		CBP	
Sheet			
S.4			

SUMMERTOWN METALS
3864 Summertown Hwy.
Summertown, TN 38483
Phone: (931) 796-1521
www.summertownmetals.com





① Left Elevation
1/4" = 1'-0"



② Right Elevation
1/4" = 1'-0"

Current Revision			
Number:	Date:	Revised By:	Description:
Elevations			
Description			
Project Type			
House & Garage			
Project Status			
Not For Construction			
Prepared For			
Project Address			
SUMMERTOWN METALS			
3864 Summertown Hwy. Summertown, TN 38483 Phone: (931) 796-1521 www.summertownmetals.com			
Date Issued			
12/23/2025			
Scale			
1/4" = 1'-0"			
Drawn By			
RLD			
Checked By			
CBP			
Sheet			
S.5			

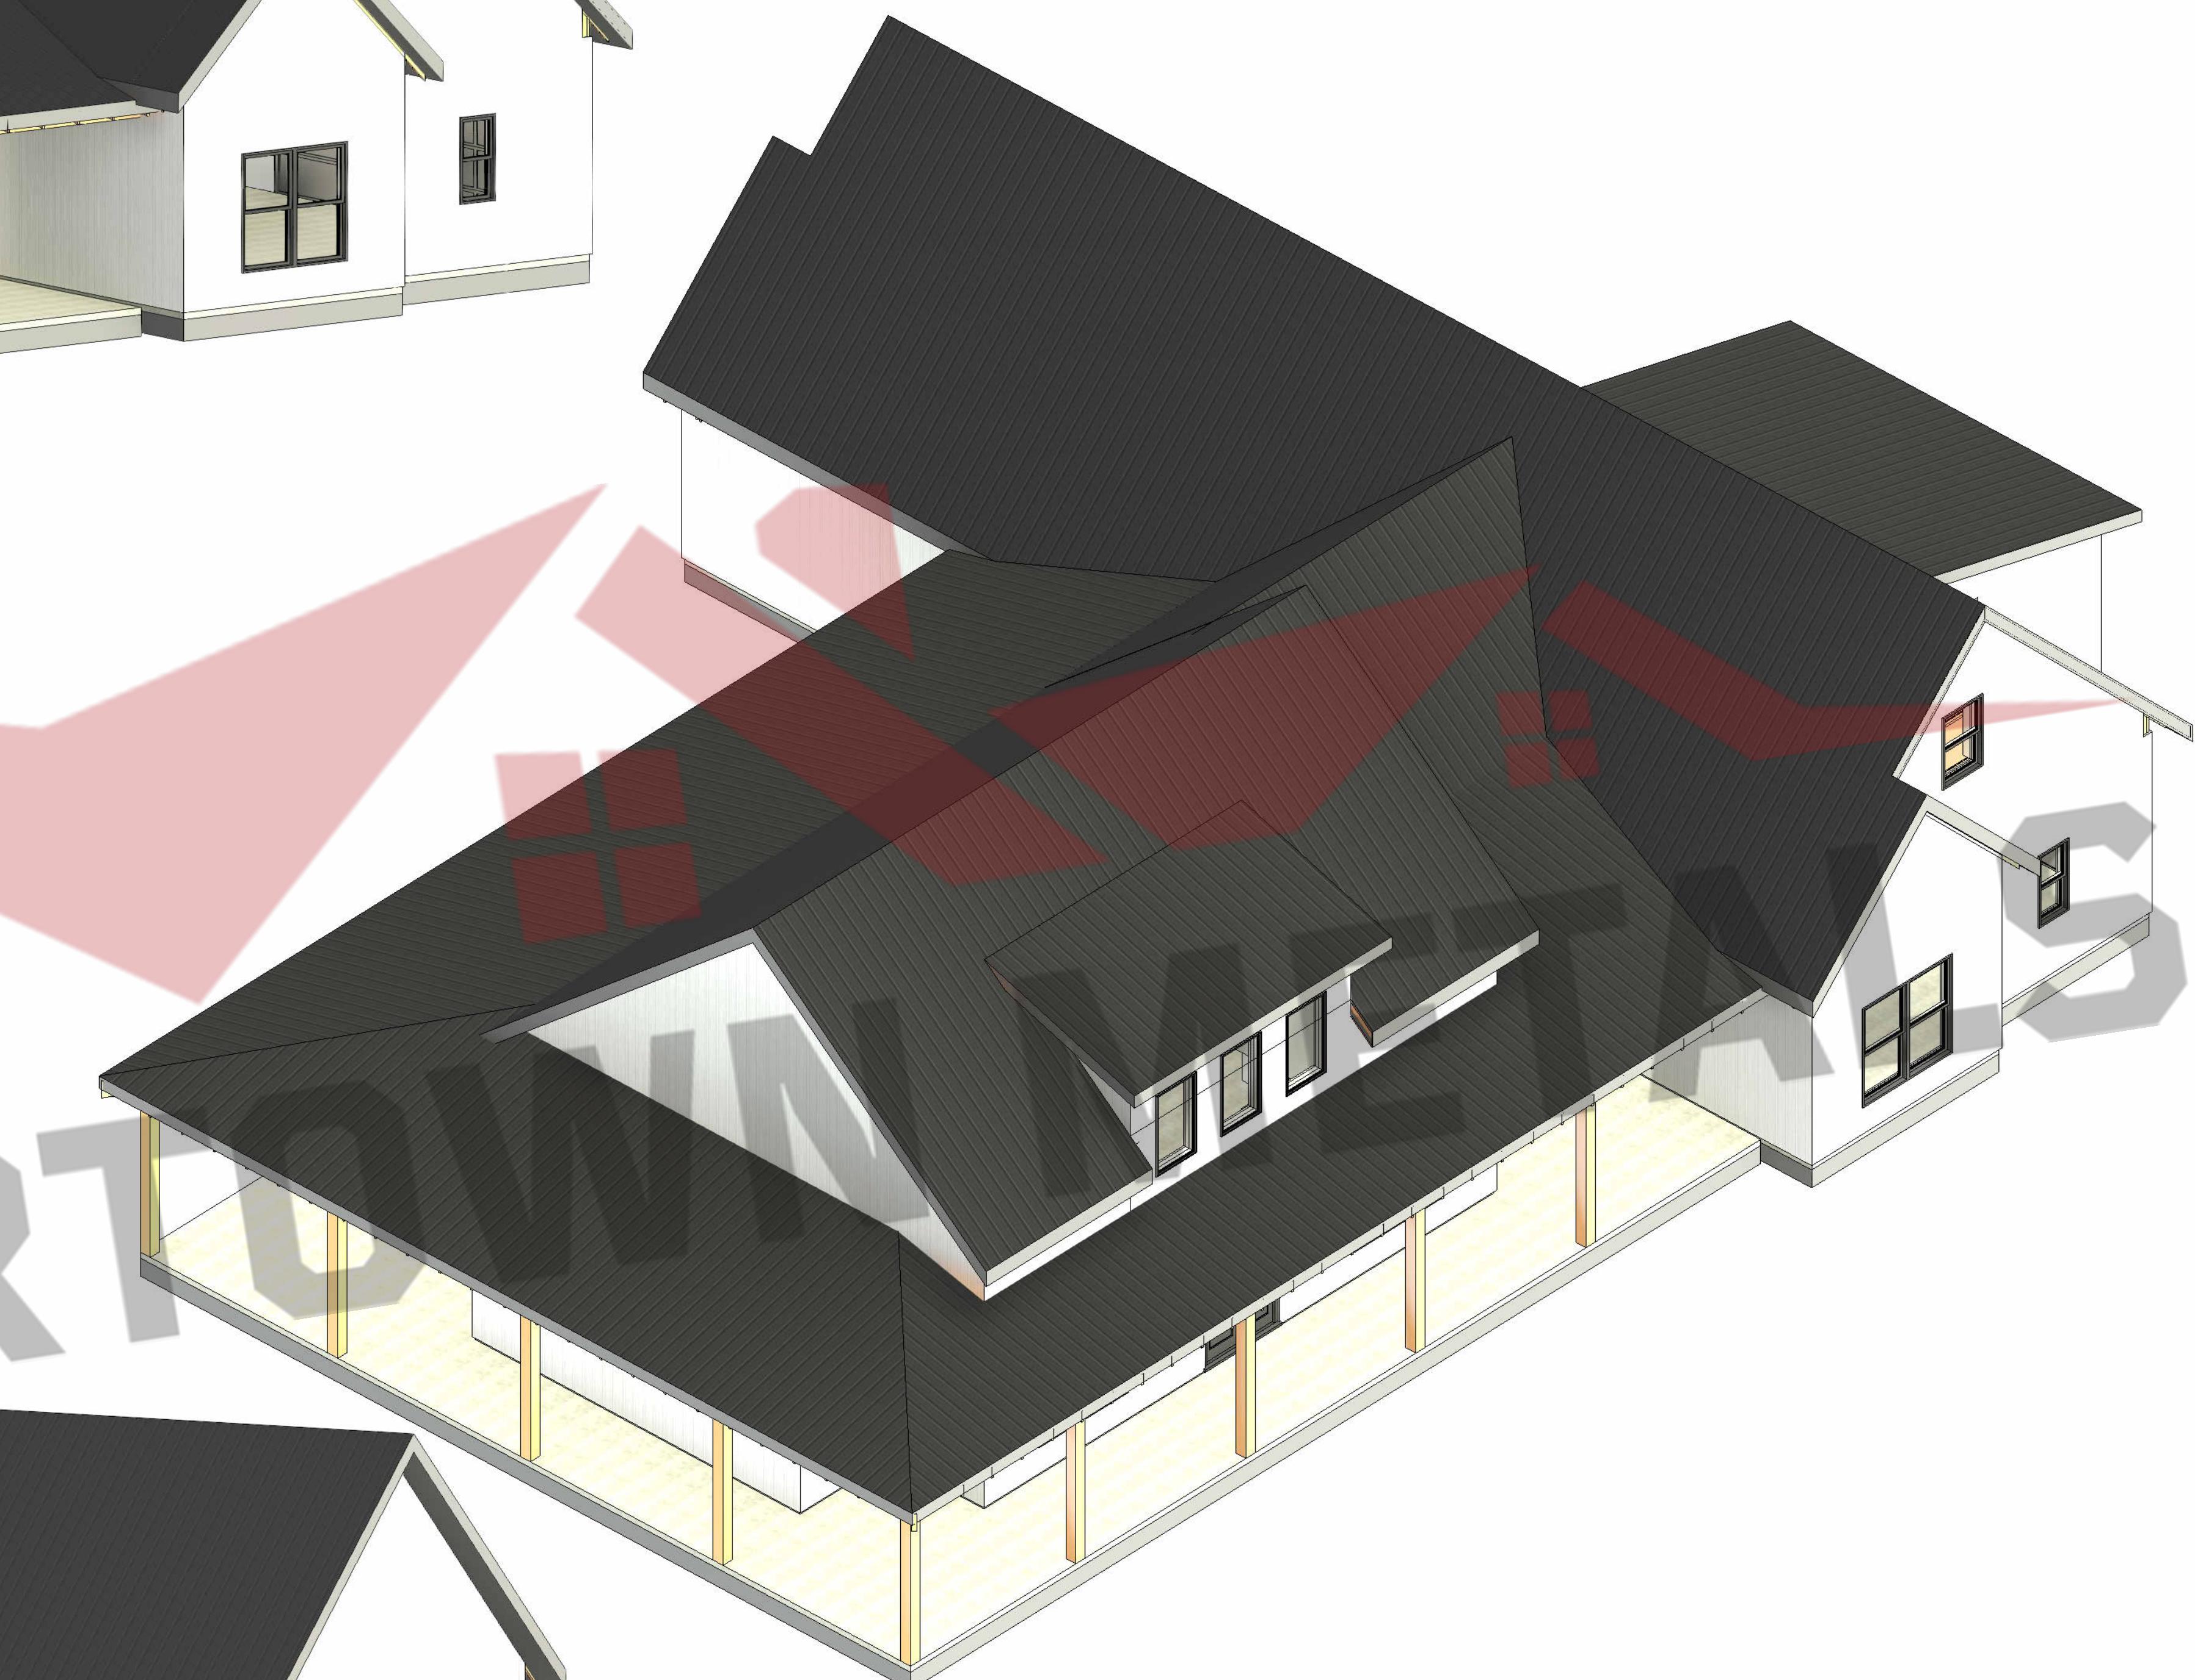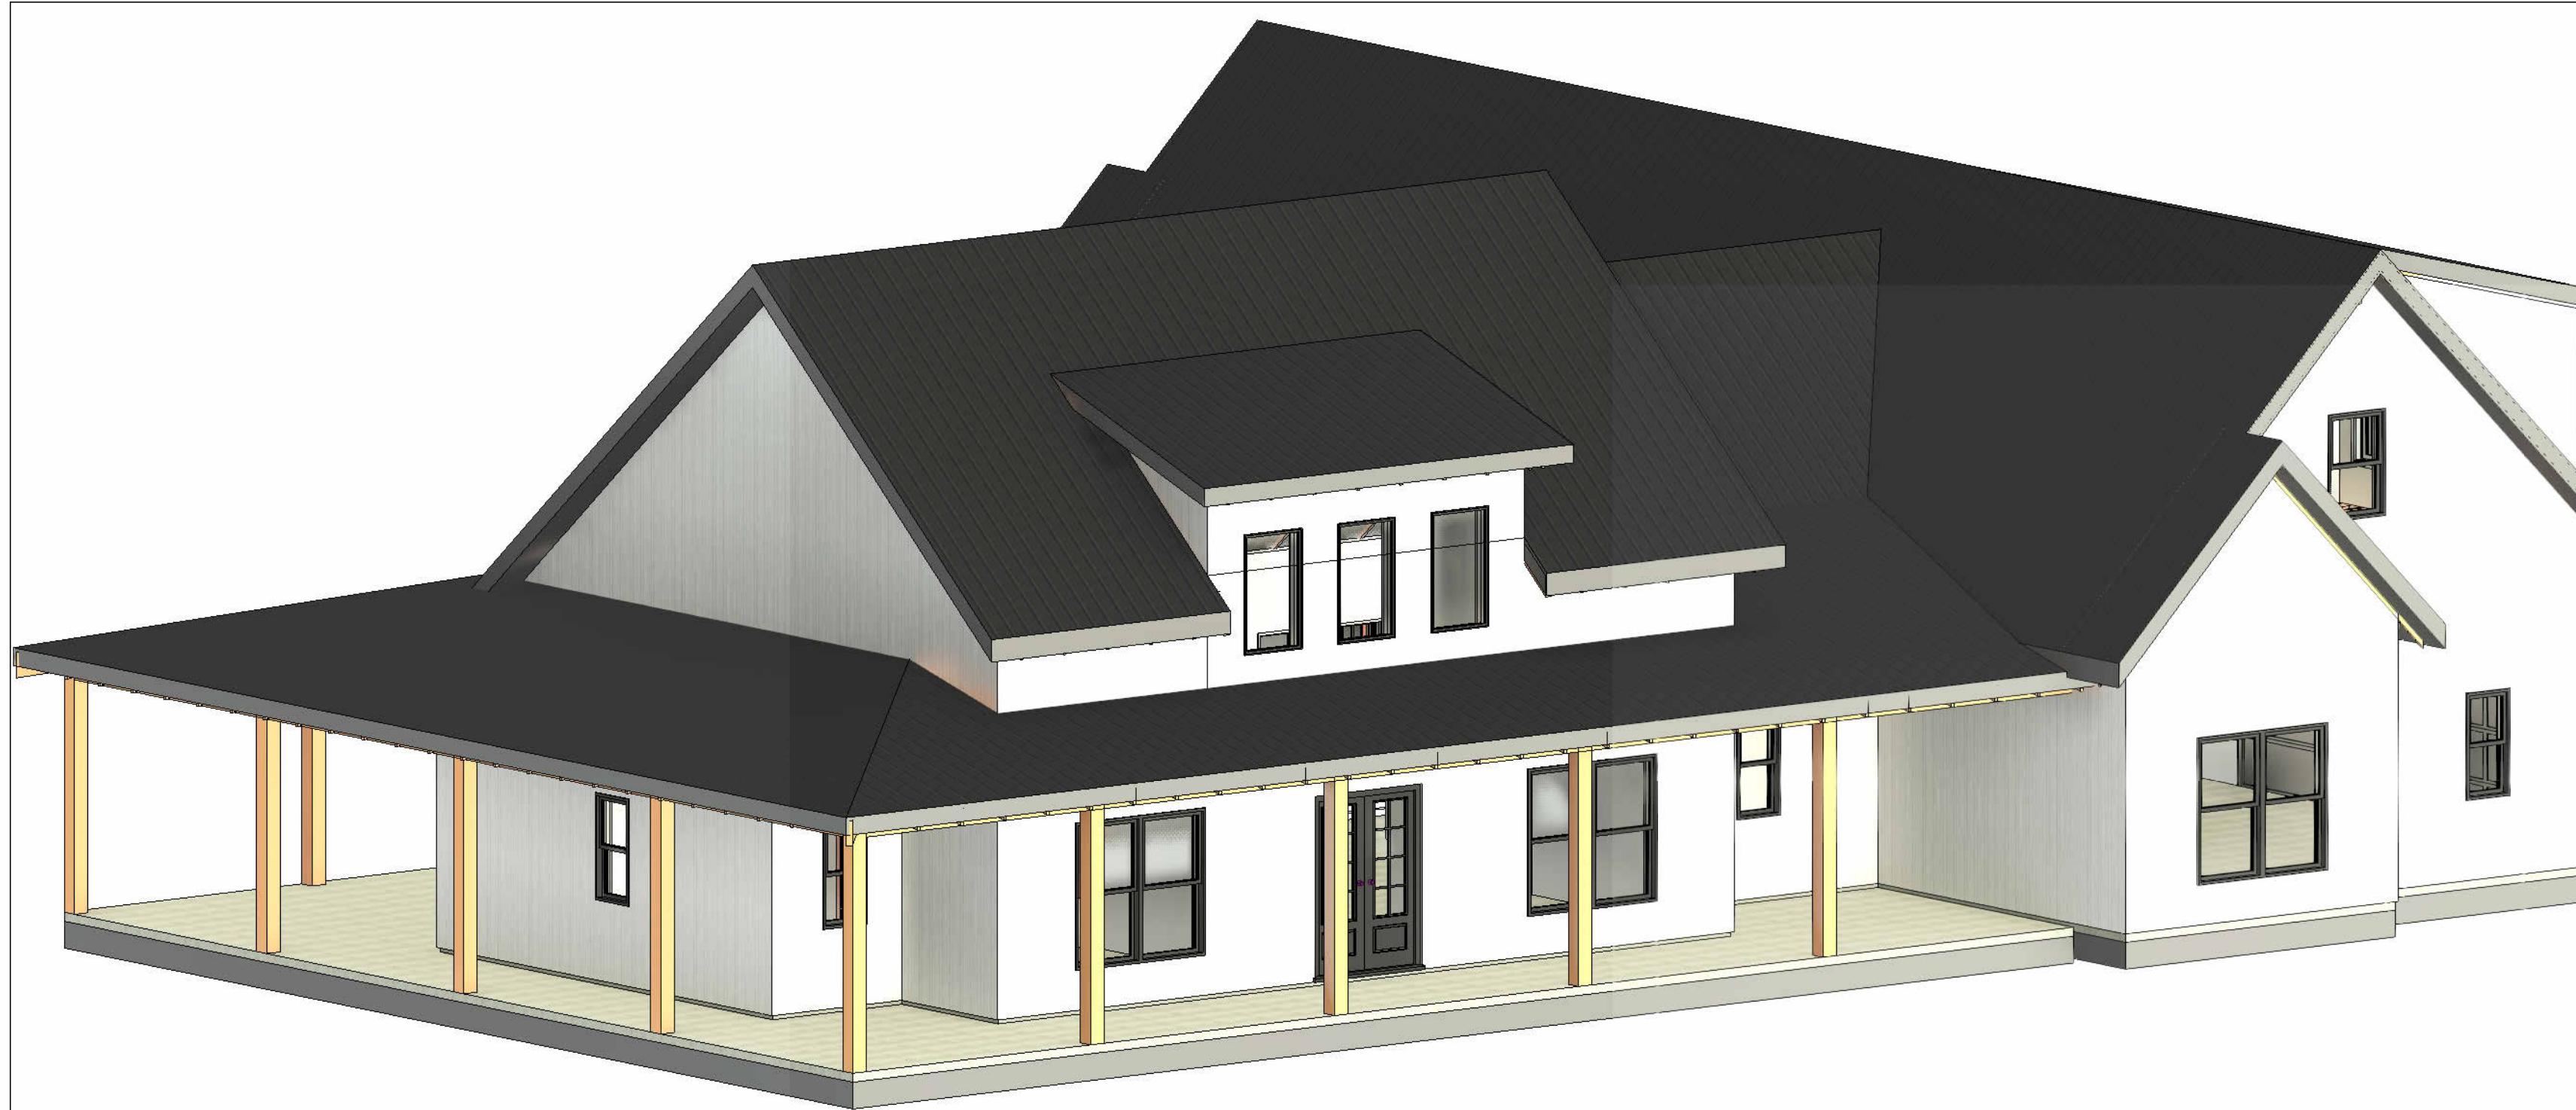

THESE PLANS ARE THE SOLE PROPERTY OF SUMMERTOWN METALS, LLC. ANY UNAUTHORIZED REPRODUCTION OF THESE PLANS IS STRICTLY PROHIBITED.

S.6