


# SUMMERTOWN METALS

# 3864 Summertown Highway Summertown, TN 38483

**Phone: (931) 796-1521**  
**Email: [info@summertownmetals.com](mailto:info@summertownmetals.com)**

# Drawings Prepared For:


# Hunley 2.0

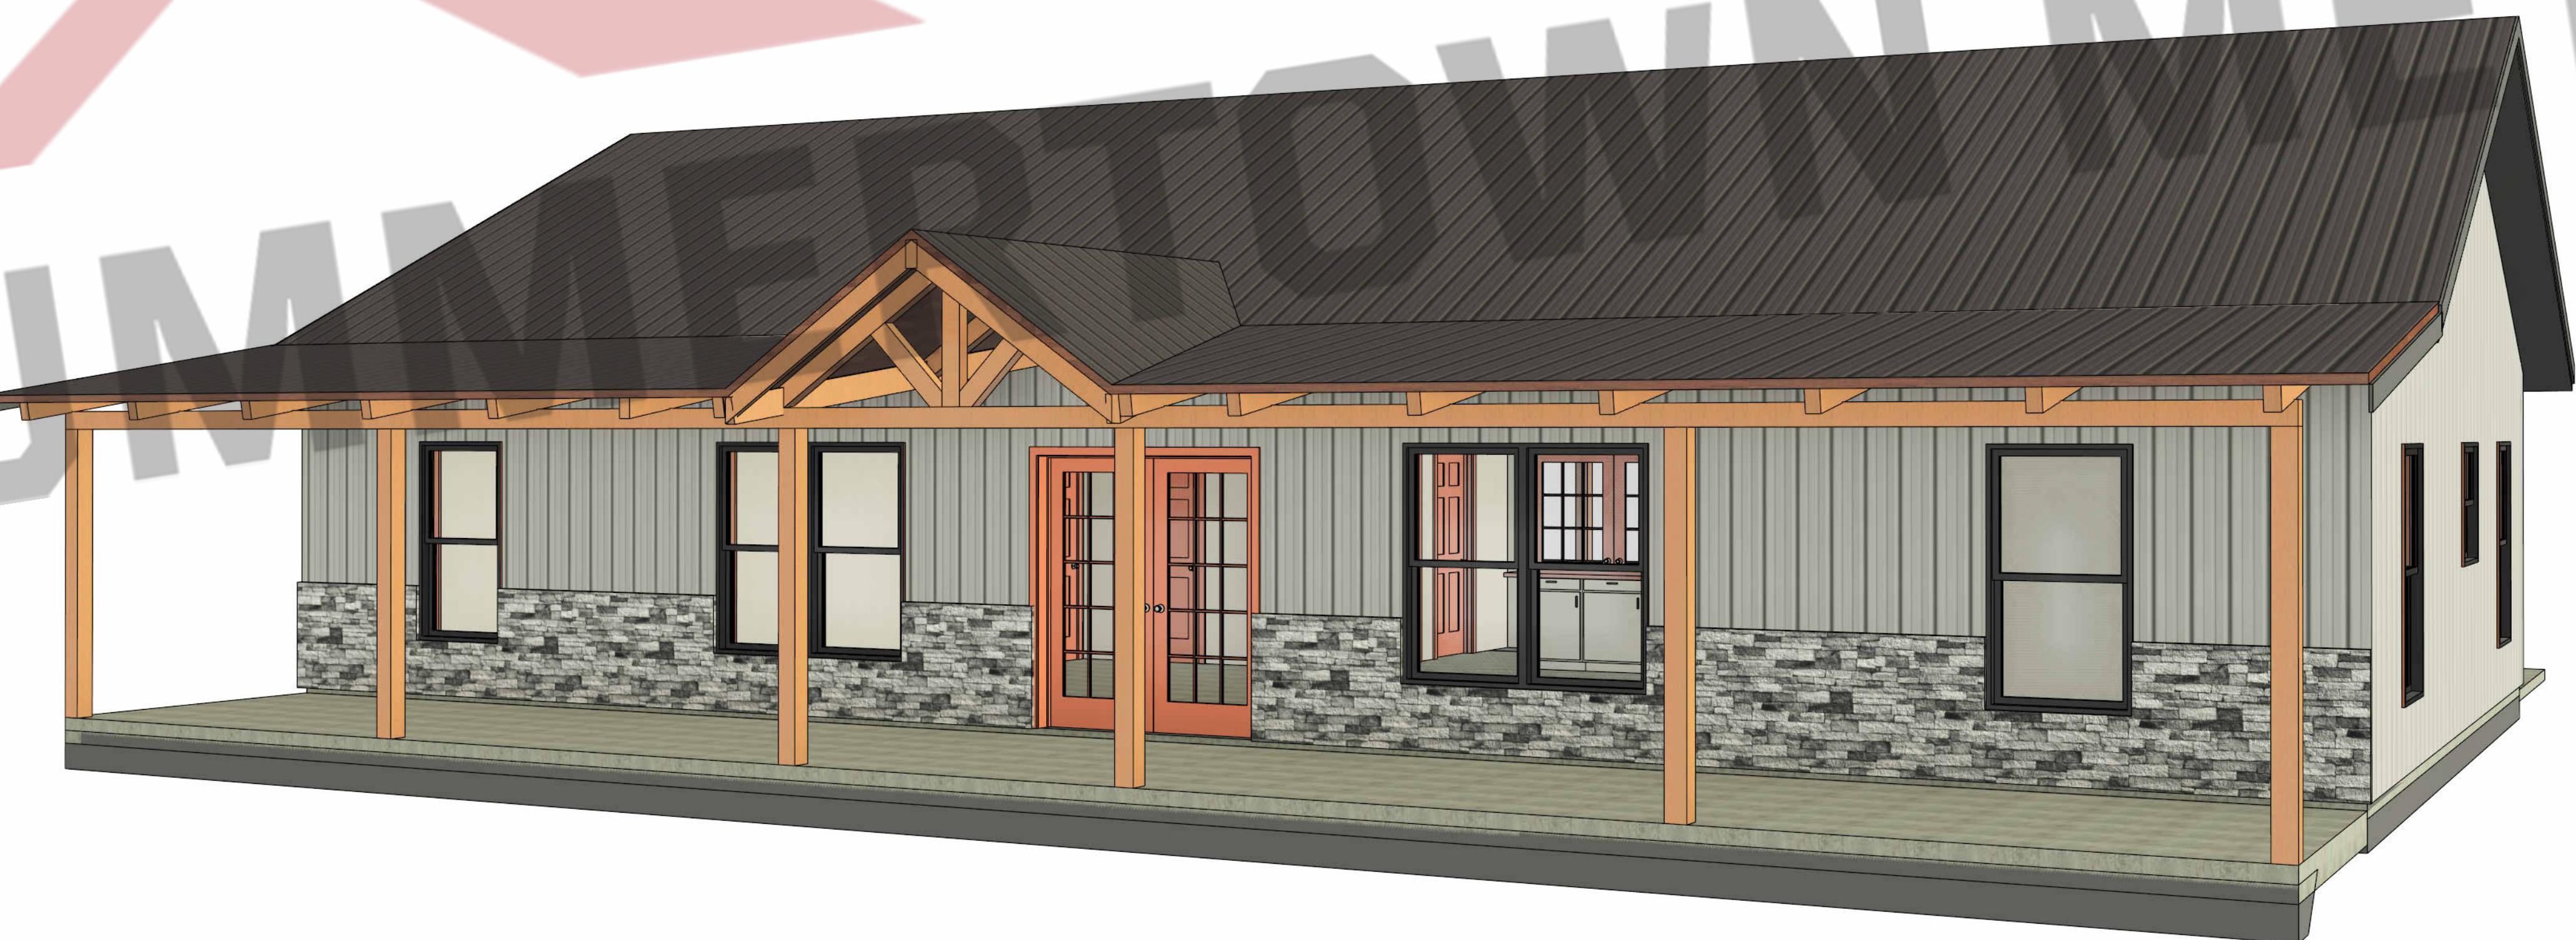

THESE PLANS ARE THE SOLE PROPERTY OF SUMMERTOWN METALS, LLC. ANY UNAUTHORIZED REPRODUCTION OF THESE PLANS IS STRICTLY PROHIBITED.



S.1

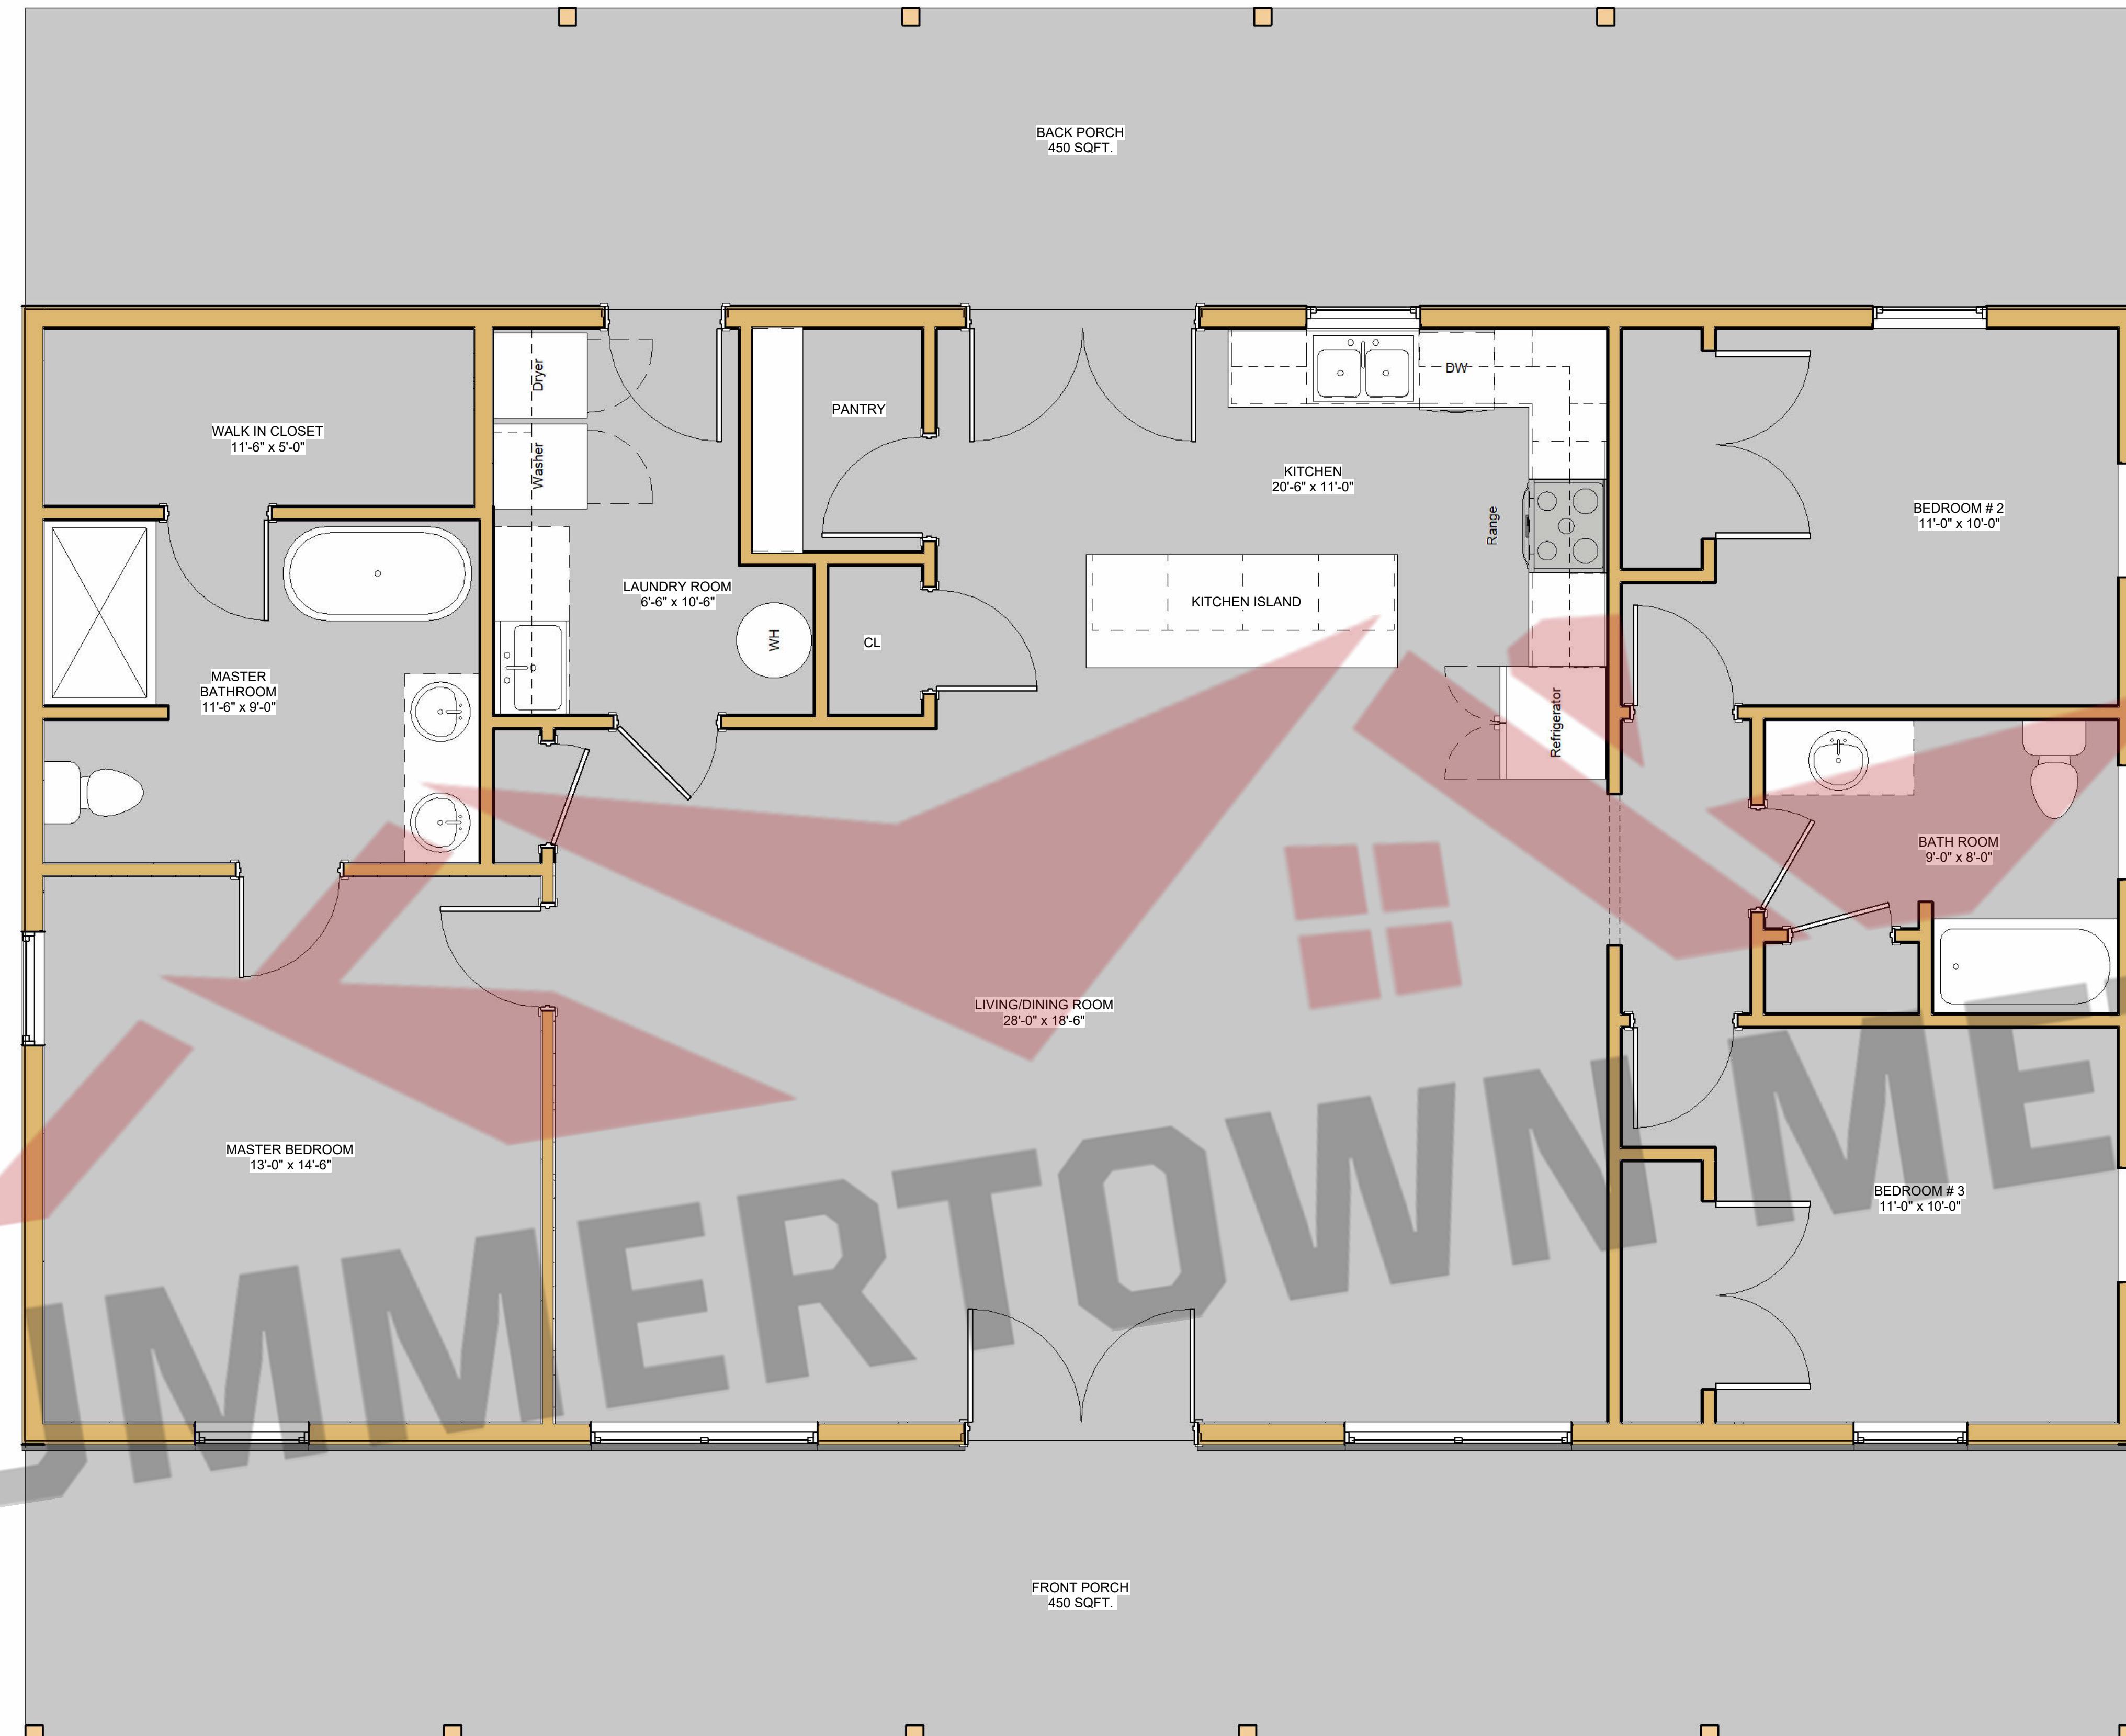

THESE PLANS ARE THE SOLE PROPERTY OF SUMMERTOWN METALS, LLC. ANY UNAUTHORIZED REPRODUCTION OF THESE PLANS IS STRICTLY PROHIBITED.

S.2



3804 Summit Hill Hwy.  
Summertown, TN 38483  
Phone: (931) 796-1521  
[www.summertownmetals.com](http://www.summertownmetals.com)

Project Address

3884 Sunneltown Hwy.  
Sunnertown, TN 38483  
Phone: (931) 796-1521  
[www.summertownmetals.com](http://www.summertownmetals.com)

# Huntley 2.0


ate Issued	10/14/2025
cale	3/8" = 1'-0"
rawn By	Checked By
BLD	CBP

meet



① Front Elevation  
3/8" = 1'-0"

Wall Height  
9'-0"

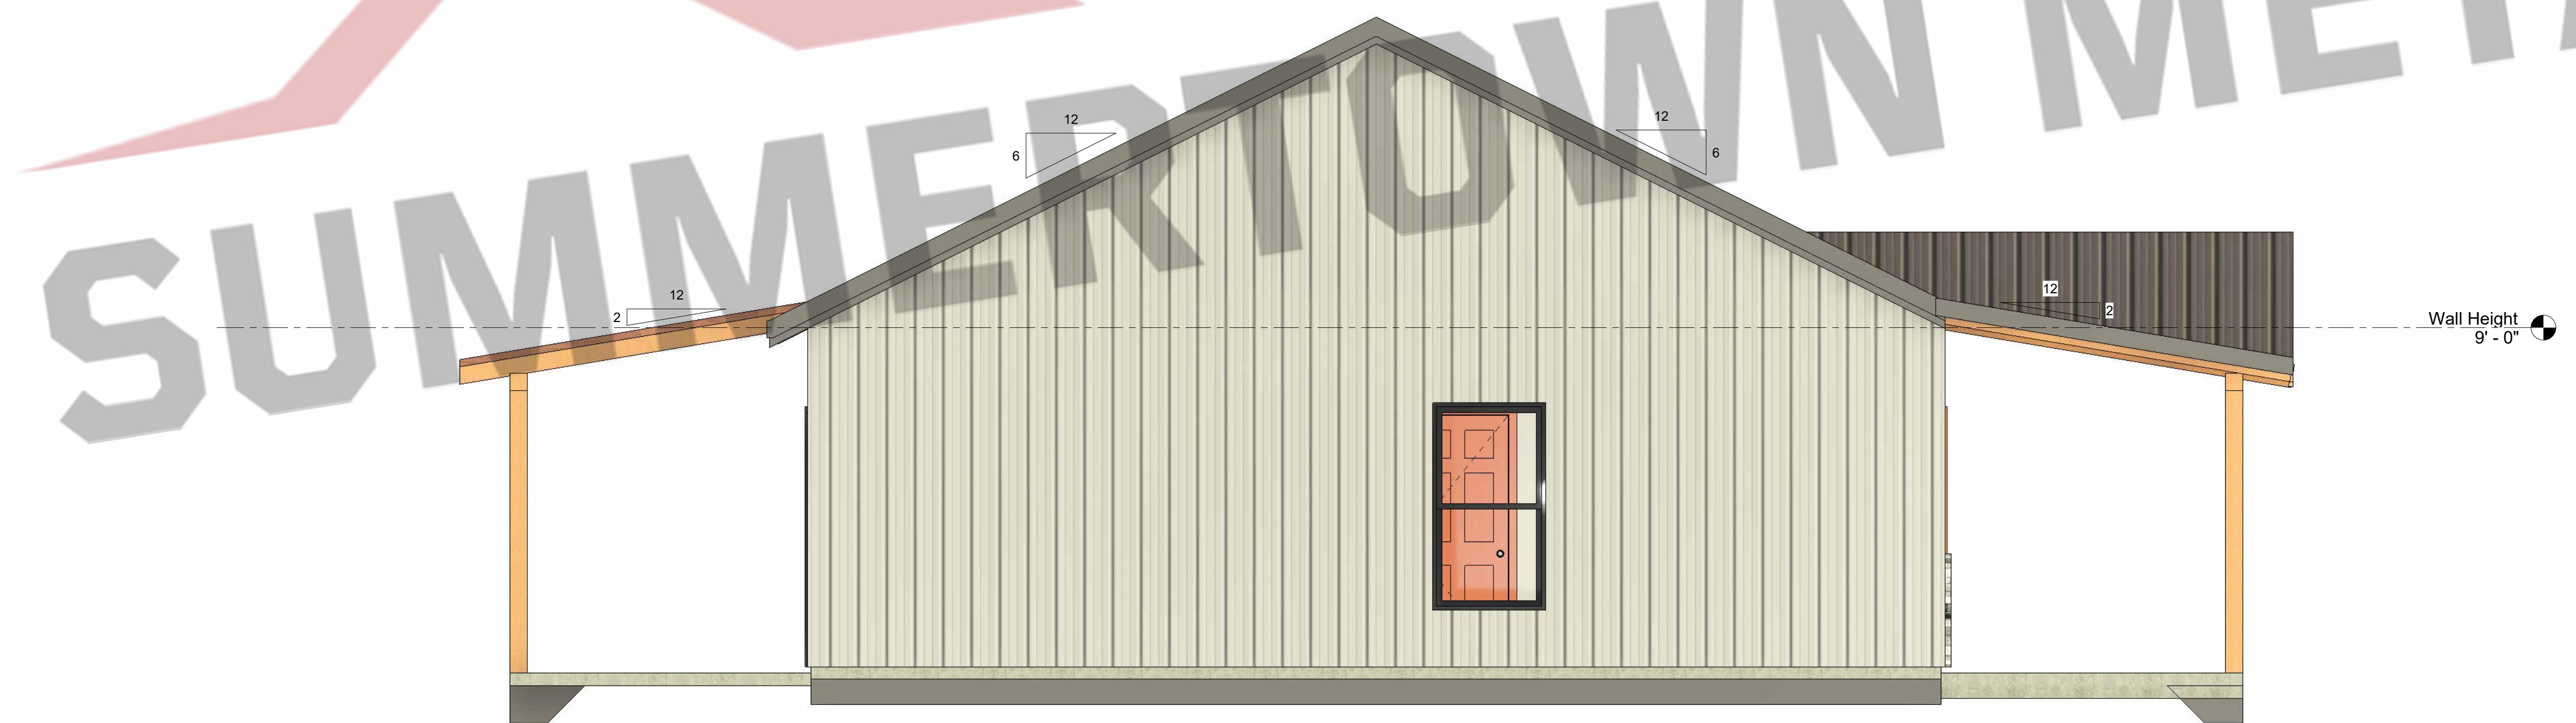

② Left Elevation  
3/8" = 1'-0"

Wall Height  
9'-0"

SUMMERTOWN METALS



SUMMERTOWN METALS  
3864 Summertown Hwy.  
Summertown, TN 38483  
Phone: (931) 796-1521  
www.summertownmetals.com

Current Revision			
Number:	Date	Revised By	Description

Elevations	
Description	Project Type
	House
	Not For Construction

Huntley 2.0	
Prepared For	Project Address

Date Issued	
10/14/2025	
Scale	
3/8" = 1'-0"	
Drawn By	Checked By
RLD	CBP

Sheet
S.3



1 Back Elevation  
3/8" = 1'-0"



2 Right Elevation  
3/8" = 1'-0"

THESE PLANS ARE THE SOLE PROPERTY OF SUMMERTOWN METALS, LLC. ANY UNAUTHORIZED REPRODUCTION OF THESE PLANS IS STRICTLY PROHIBITED.



THESE PLANS ARE THE SOLE PROPERTY OF SUMMERTOWN METALS, LLC. ANY UNAUTHORIZED REPRODUCTION OF THESE PLANS IS STRICTLY PROHIBITED.

S.5

Current Revision			
Number:	Date	Revised By	Description
3-D Views			
Description			
Project Type			
House			
Project Status			
Not For Construction			
Huntley 2.0			
Prepared For			
Project Address			
SUMMERTOWN METALS			
3864 Summertown Hwy.			
Summertown, TN 38483			
Phone: (931) 796-1521			
www.summertownmetals.com			
Date Issued			
10/14/2025			
Scale			
Drawn By		Checked By	
RLD		CBP	
Sheet			