


Drawings Prepared For:

Huntley Home

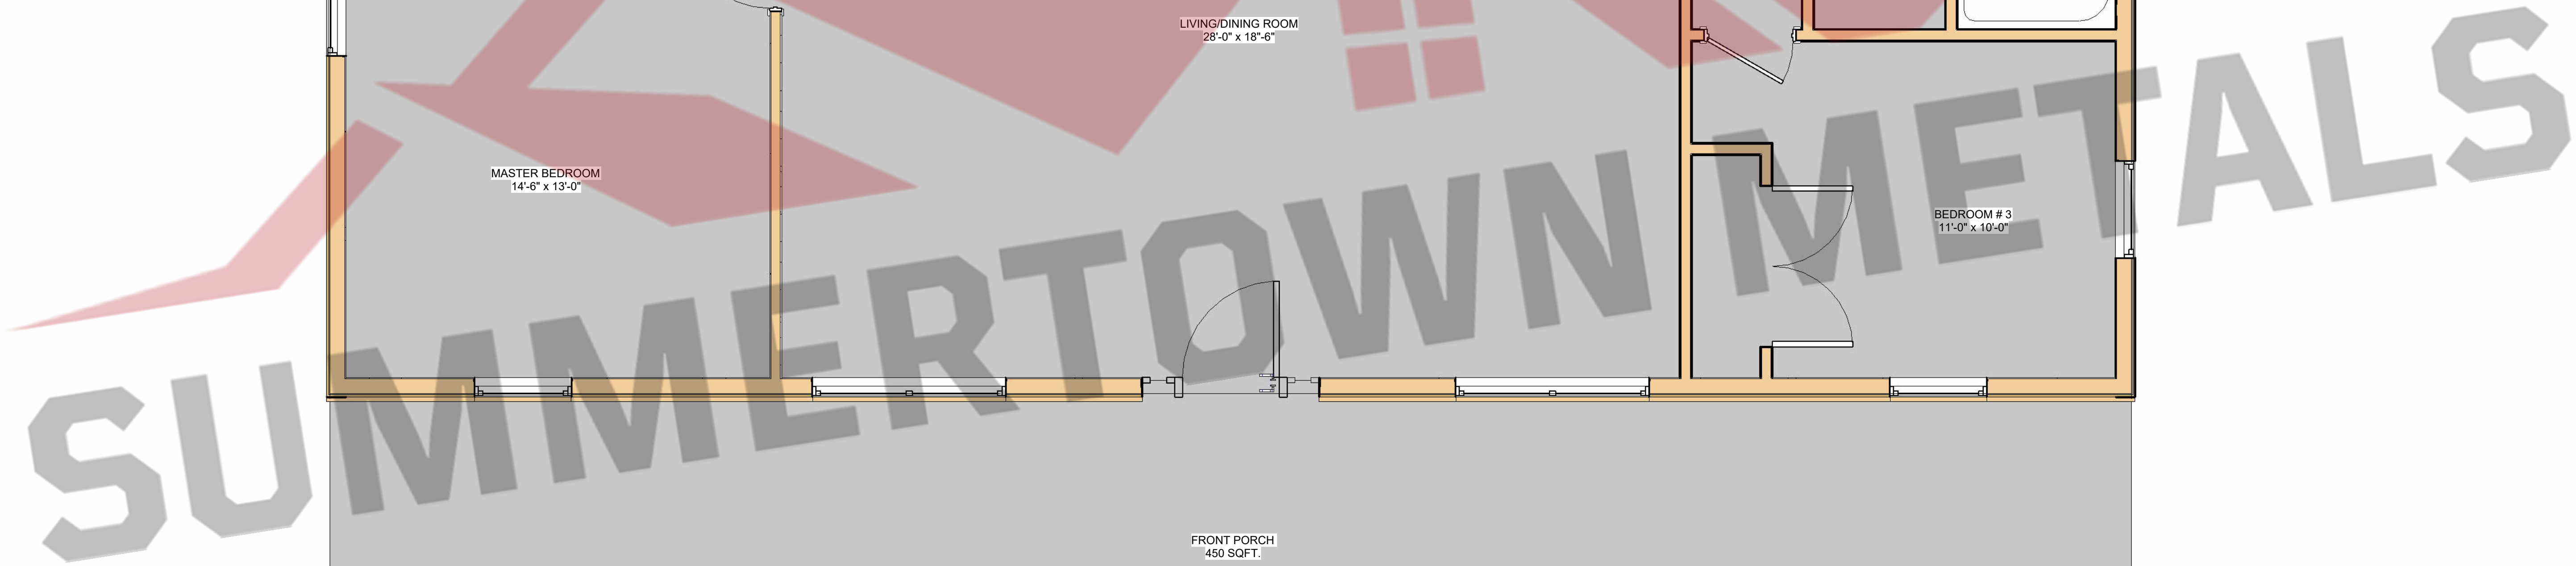


[illegible]

Prepared For	Huntley Home
Project Address	

Date Issued	12/11/2025
Scale	3/8" = 1'-0"
Drawn By	RLD
Checked By	CBP



① Front Elevation
3/8" = 1'-0"

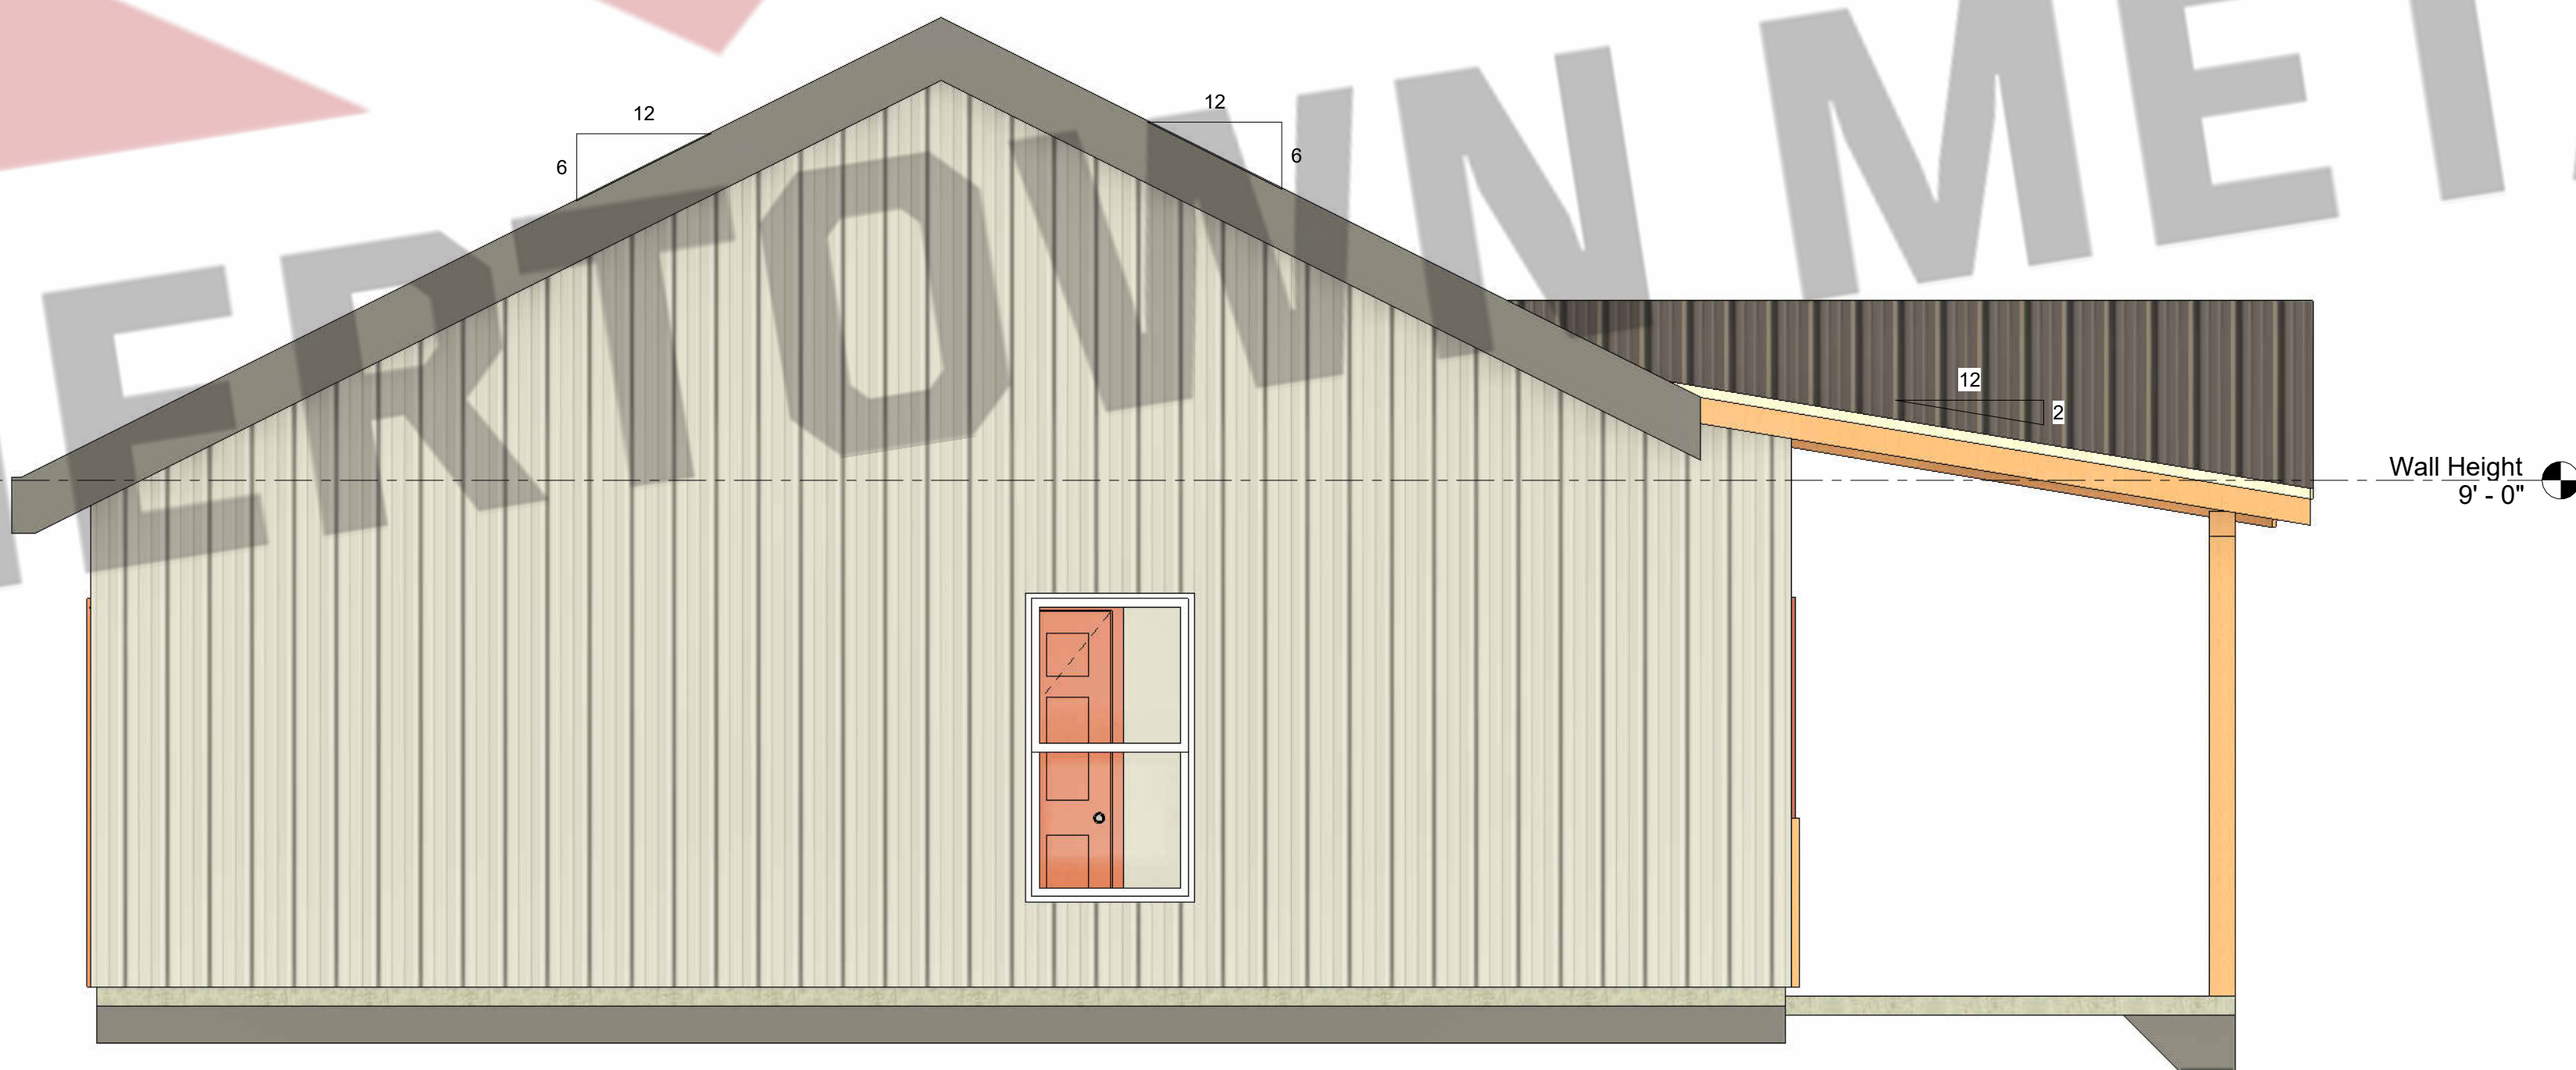

② Left Elevation
3/8" = 1'-0"

THESE PLANS ARE THE SOLE PROPERTY OF SUMMERTOWN METALS, LLC. ANY UNAUTHORIZED REPRODUCTION OF THESE PLANS IS STRICTLY PROHIBITED.

Current Revision			
Number	Date	Revised By	Description


Description	Elevations
Project Type	House
Project Status	NOT FOR CONSTRUCTION

Prepared For	Huntley Home
Project Address	



SUMMERTOWN METALS
 3864 Summertown Hwy.
 Summertown, TN 38483
 Phone: (931) 796-1521
www.summertownmetals.com

Date Issued	12/11/2025
Scale	3/8" = 1'-0"
Drawn By	RLD
Checked By	CBP

 



[illegible]

Description	
Elevations	
Project Type	
House	
Project Status	
NOT FOR CONSTRUCTION	

Prepared For	Huntley Home
Project Address	



Date Issued	
12/11/2025	
Scale	
3/8" = 1'-0"	
Drawn By	Checked By
RLD	CBP

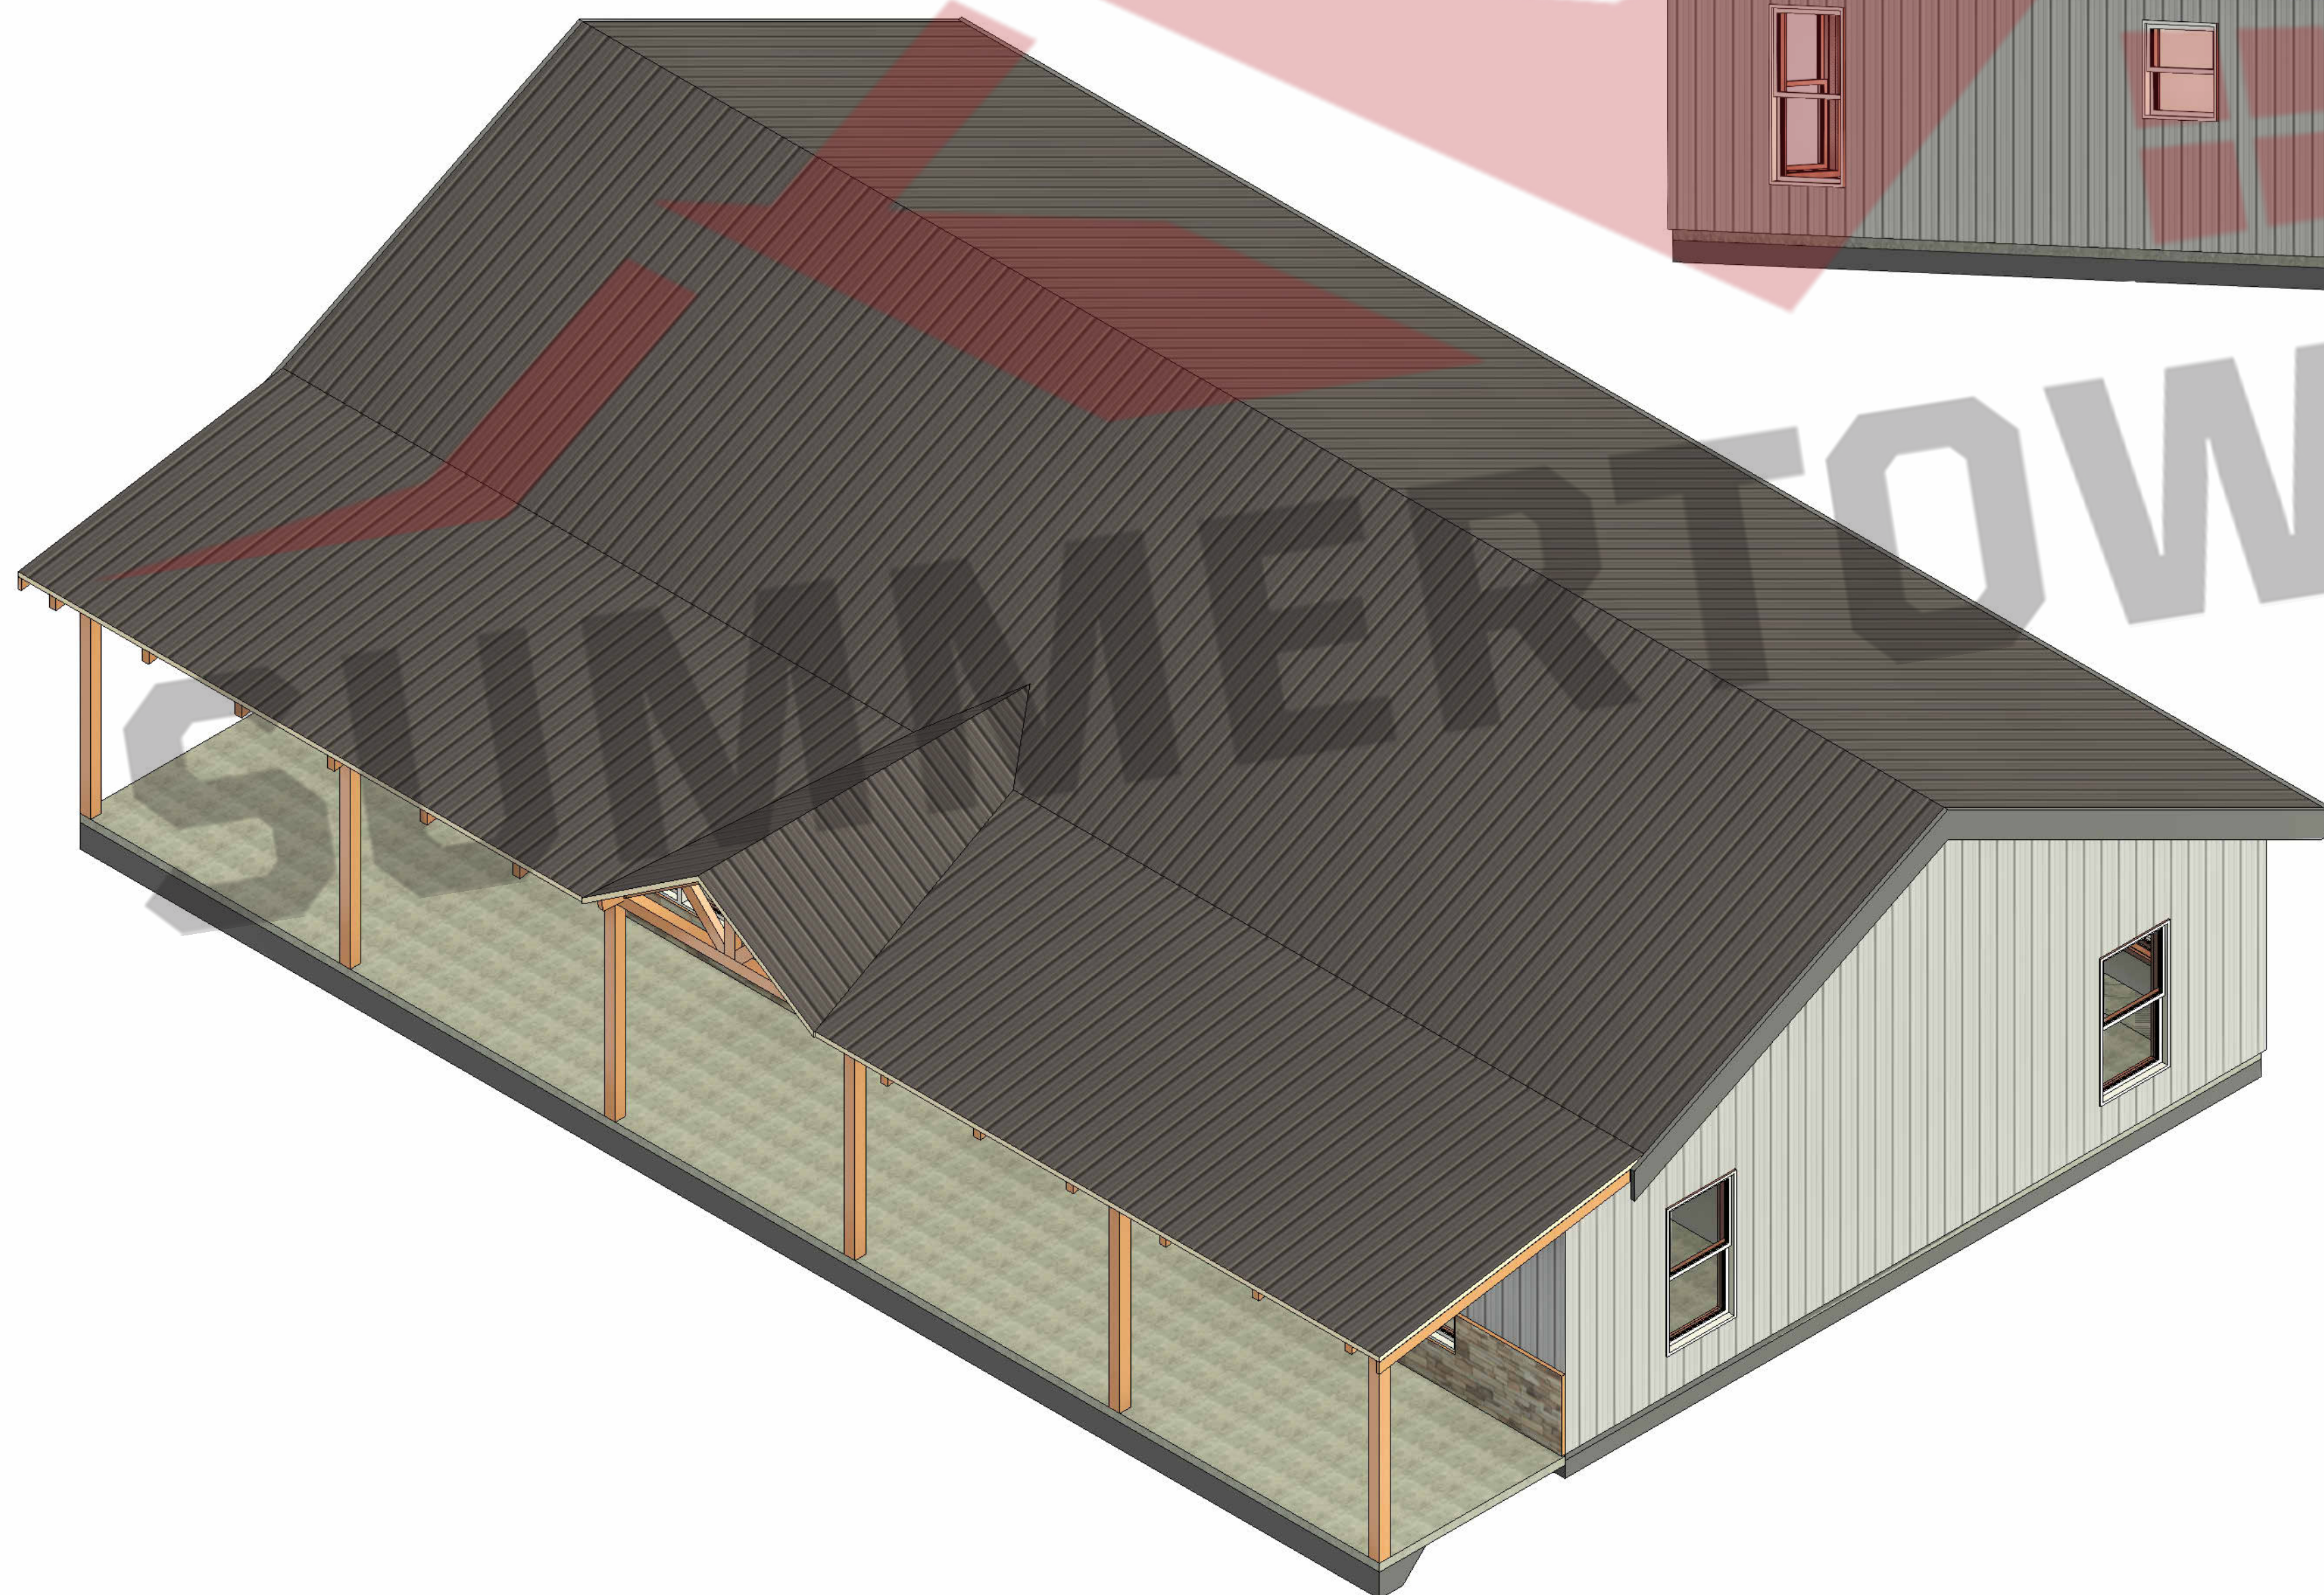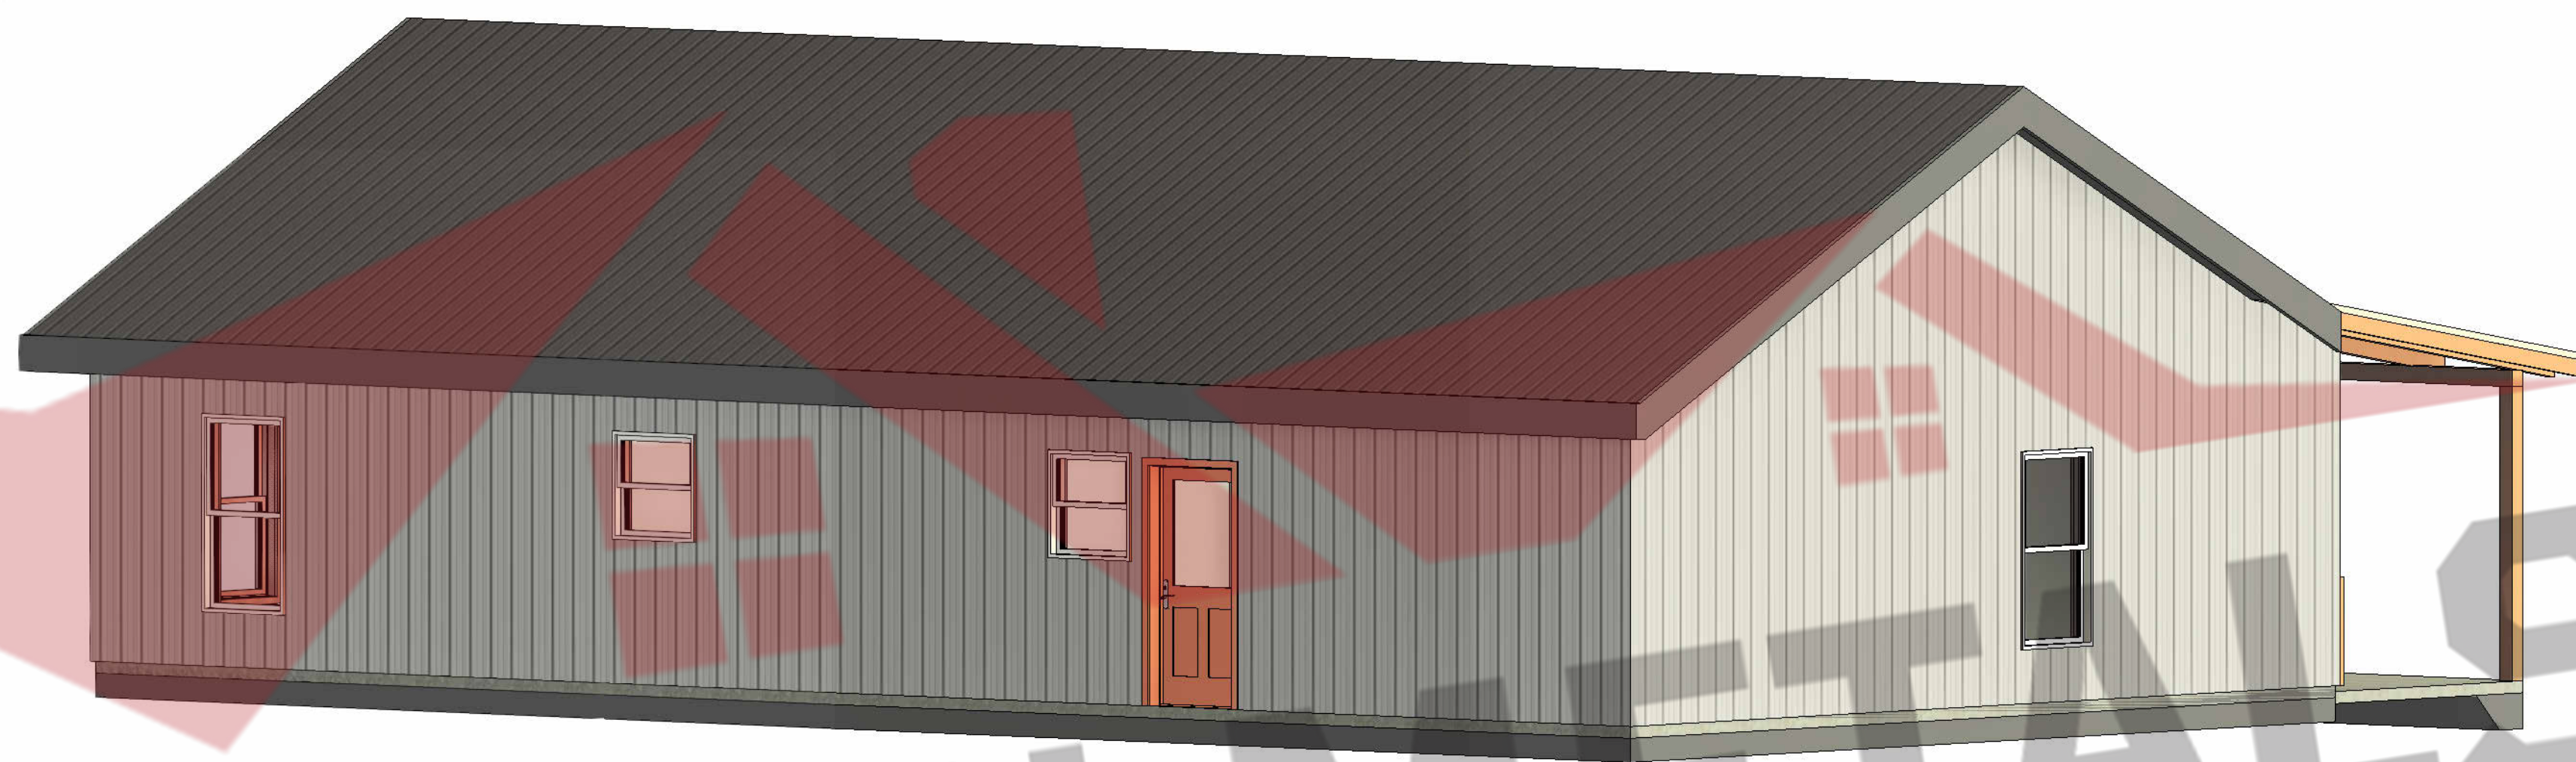[illegible]