

SUMMERTOWN METALS

3864 Summertown Highway Summertown, TN 38483

Phone: (931) 796-1521
Email: info@summertownmetals.com

Drawings Prepared For:


Johnson Home



THESE PLANS ARE THE SOLE PROPERTY OF SUMMERTOWN METALS, LLC. ANY UNAUTHORIZED REPRODUCTION OF THESE PLANS IS STRICTLY PROHIBITED.



S.1

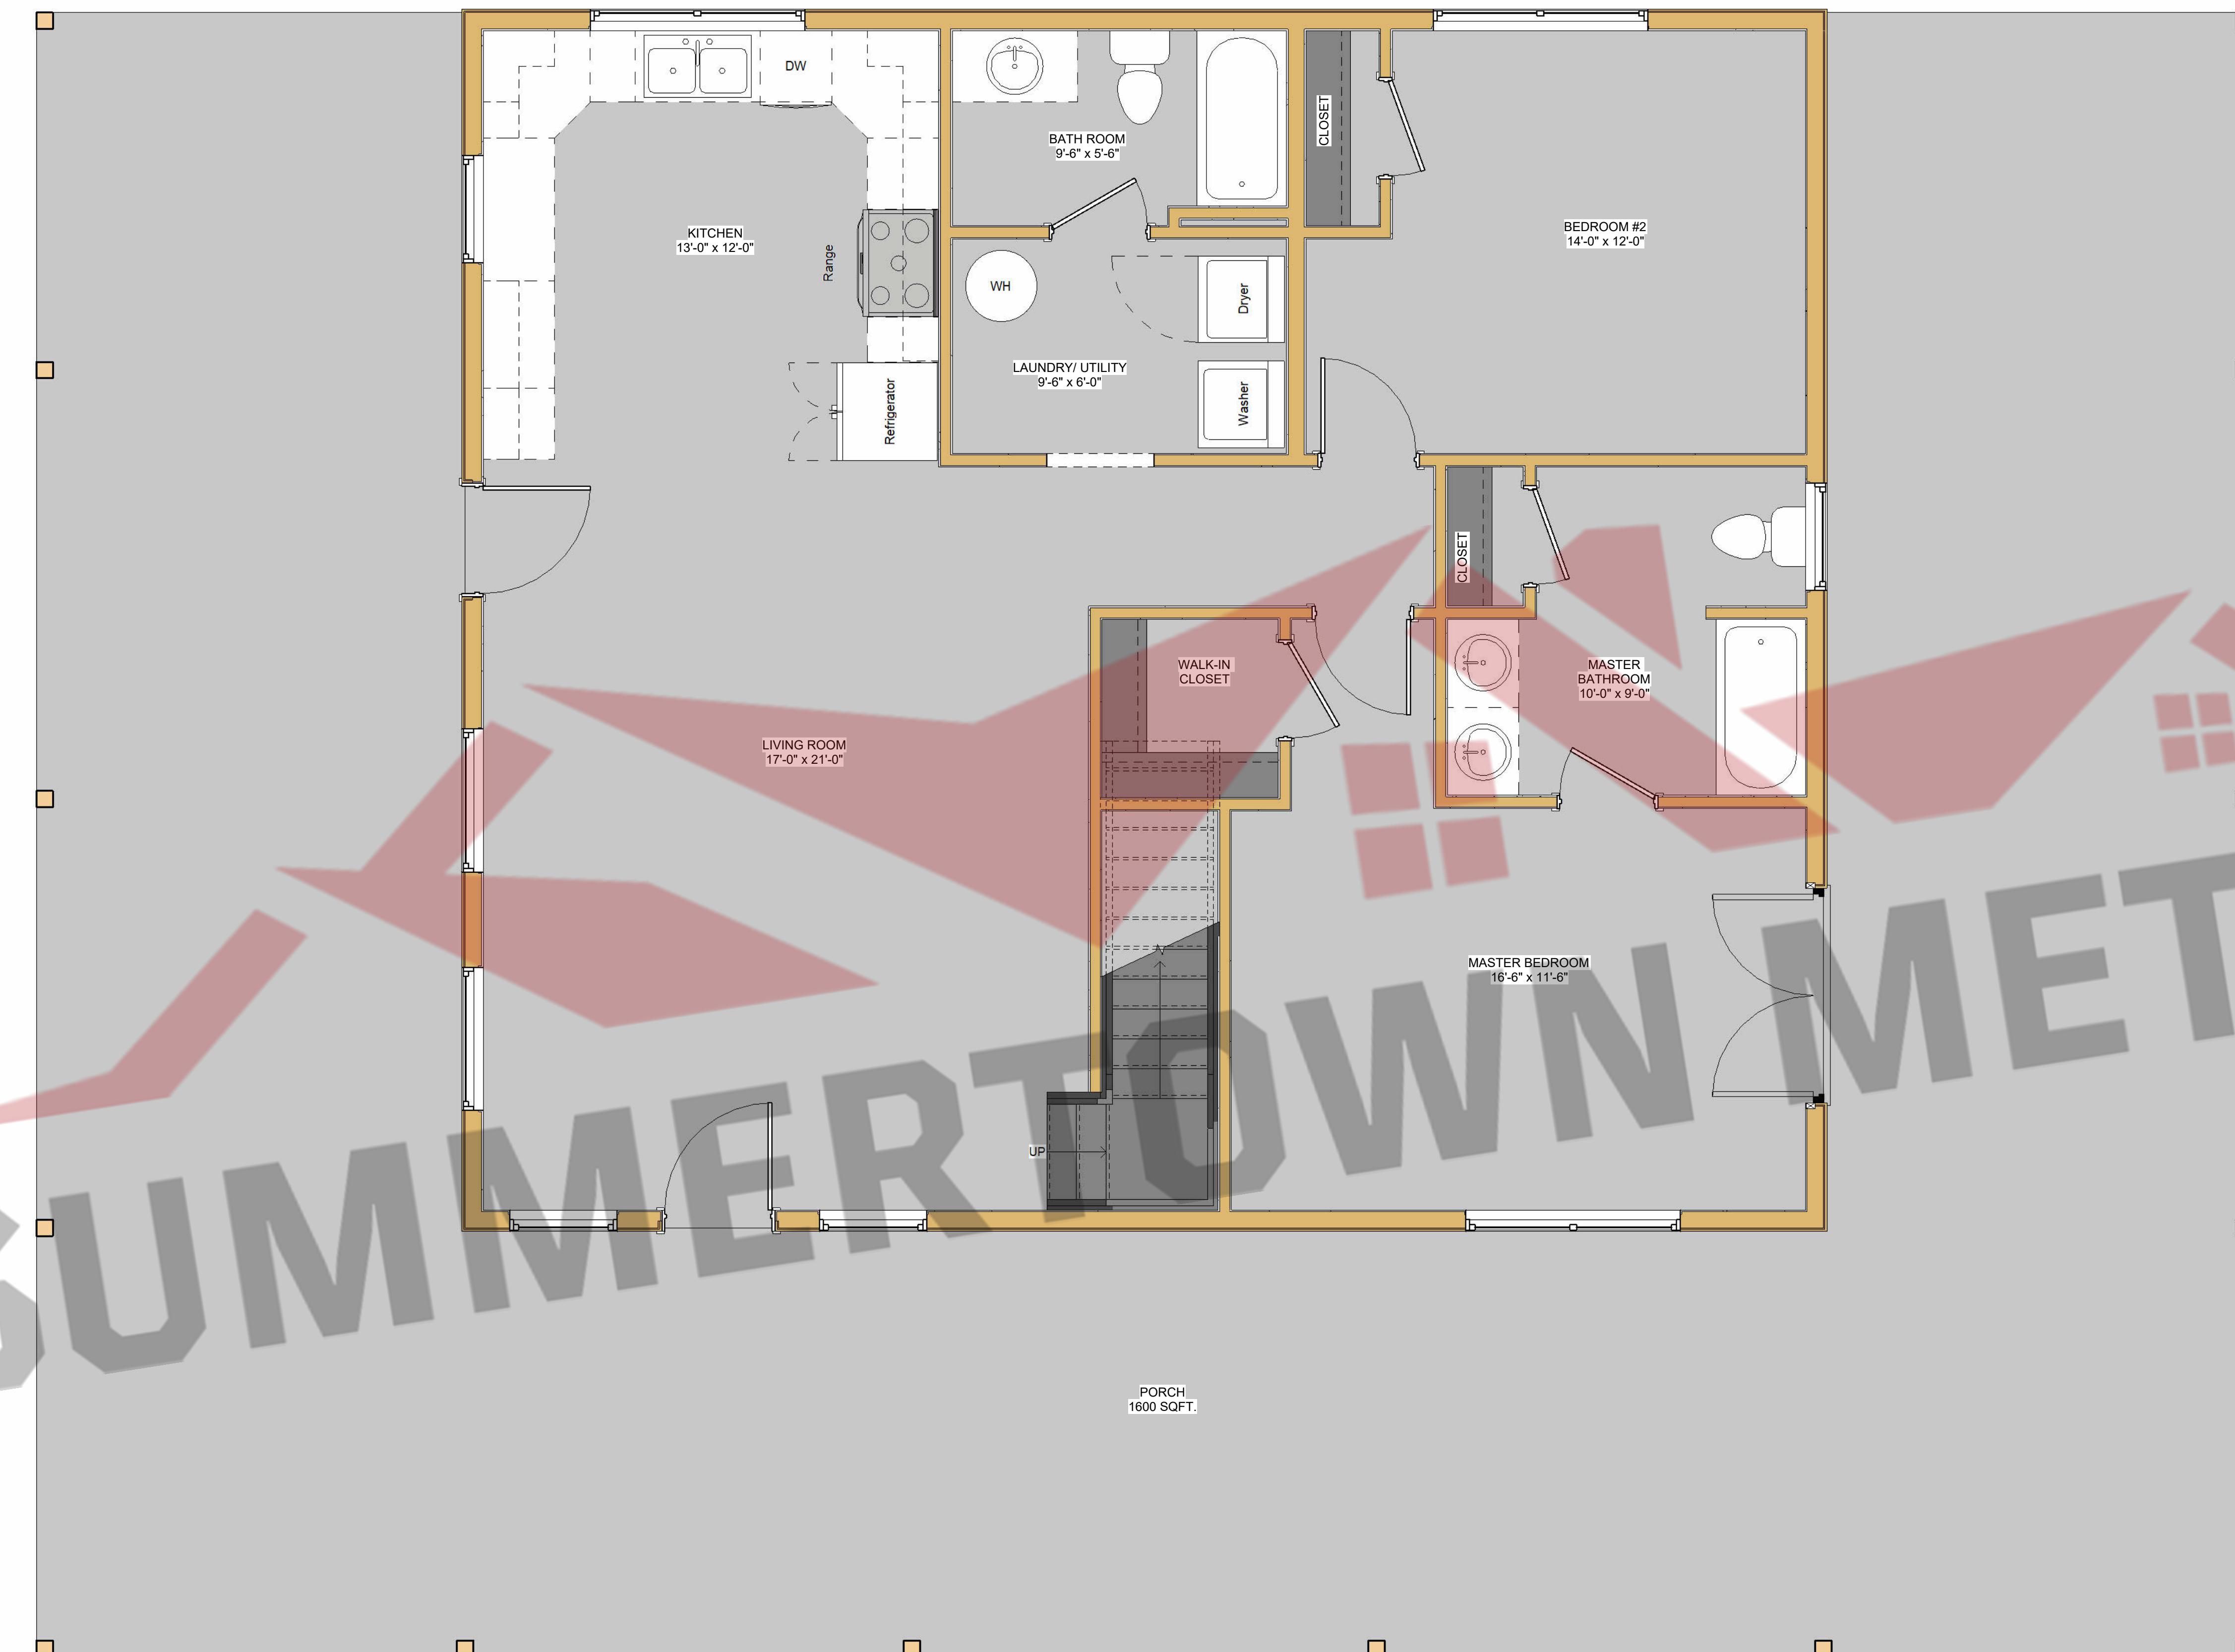


THESE PLANS ARE THE SOLE PROPERTY OF SUMMERTOWN METALS, LLC. ANY UNAUTHORIZED REPRODUCTION OF THESE PLANS IS STRICTLY PROHIBITED.

S.2




3864 Summertown Hwy.
Summertown, TN 38483
Phone: (931) 796-1521
www.summertownmetals.com

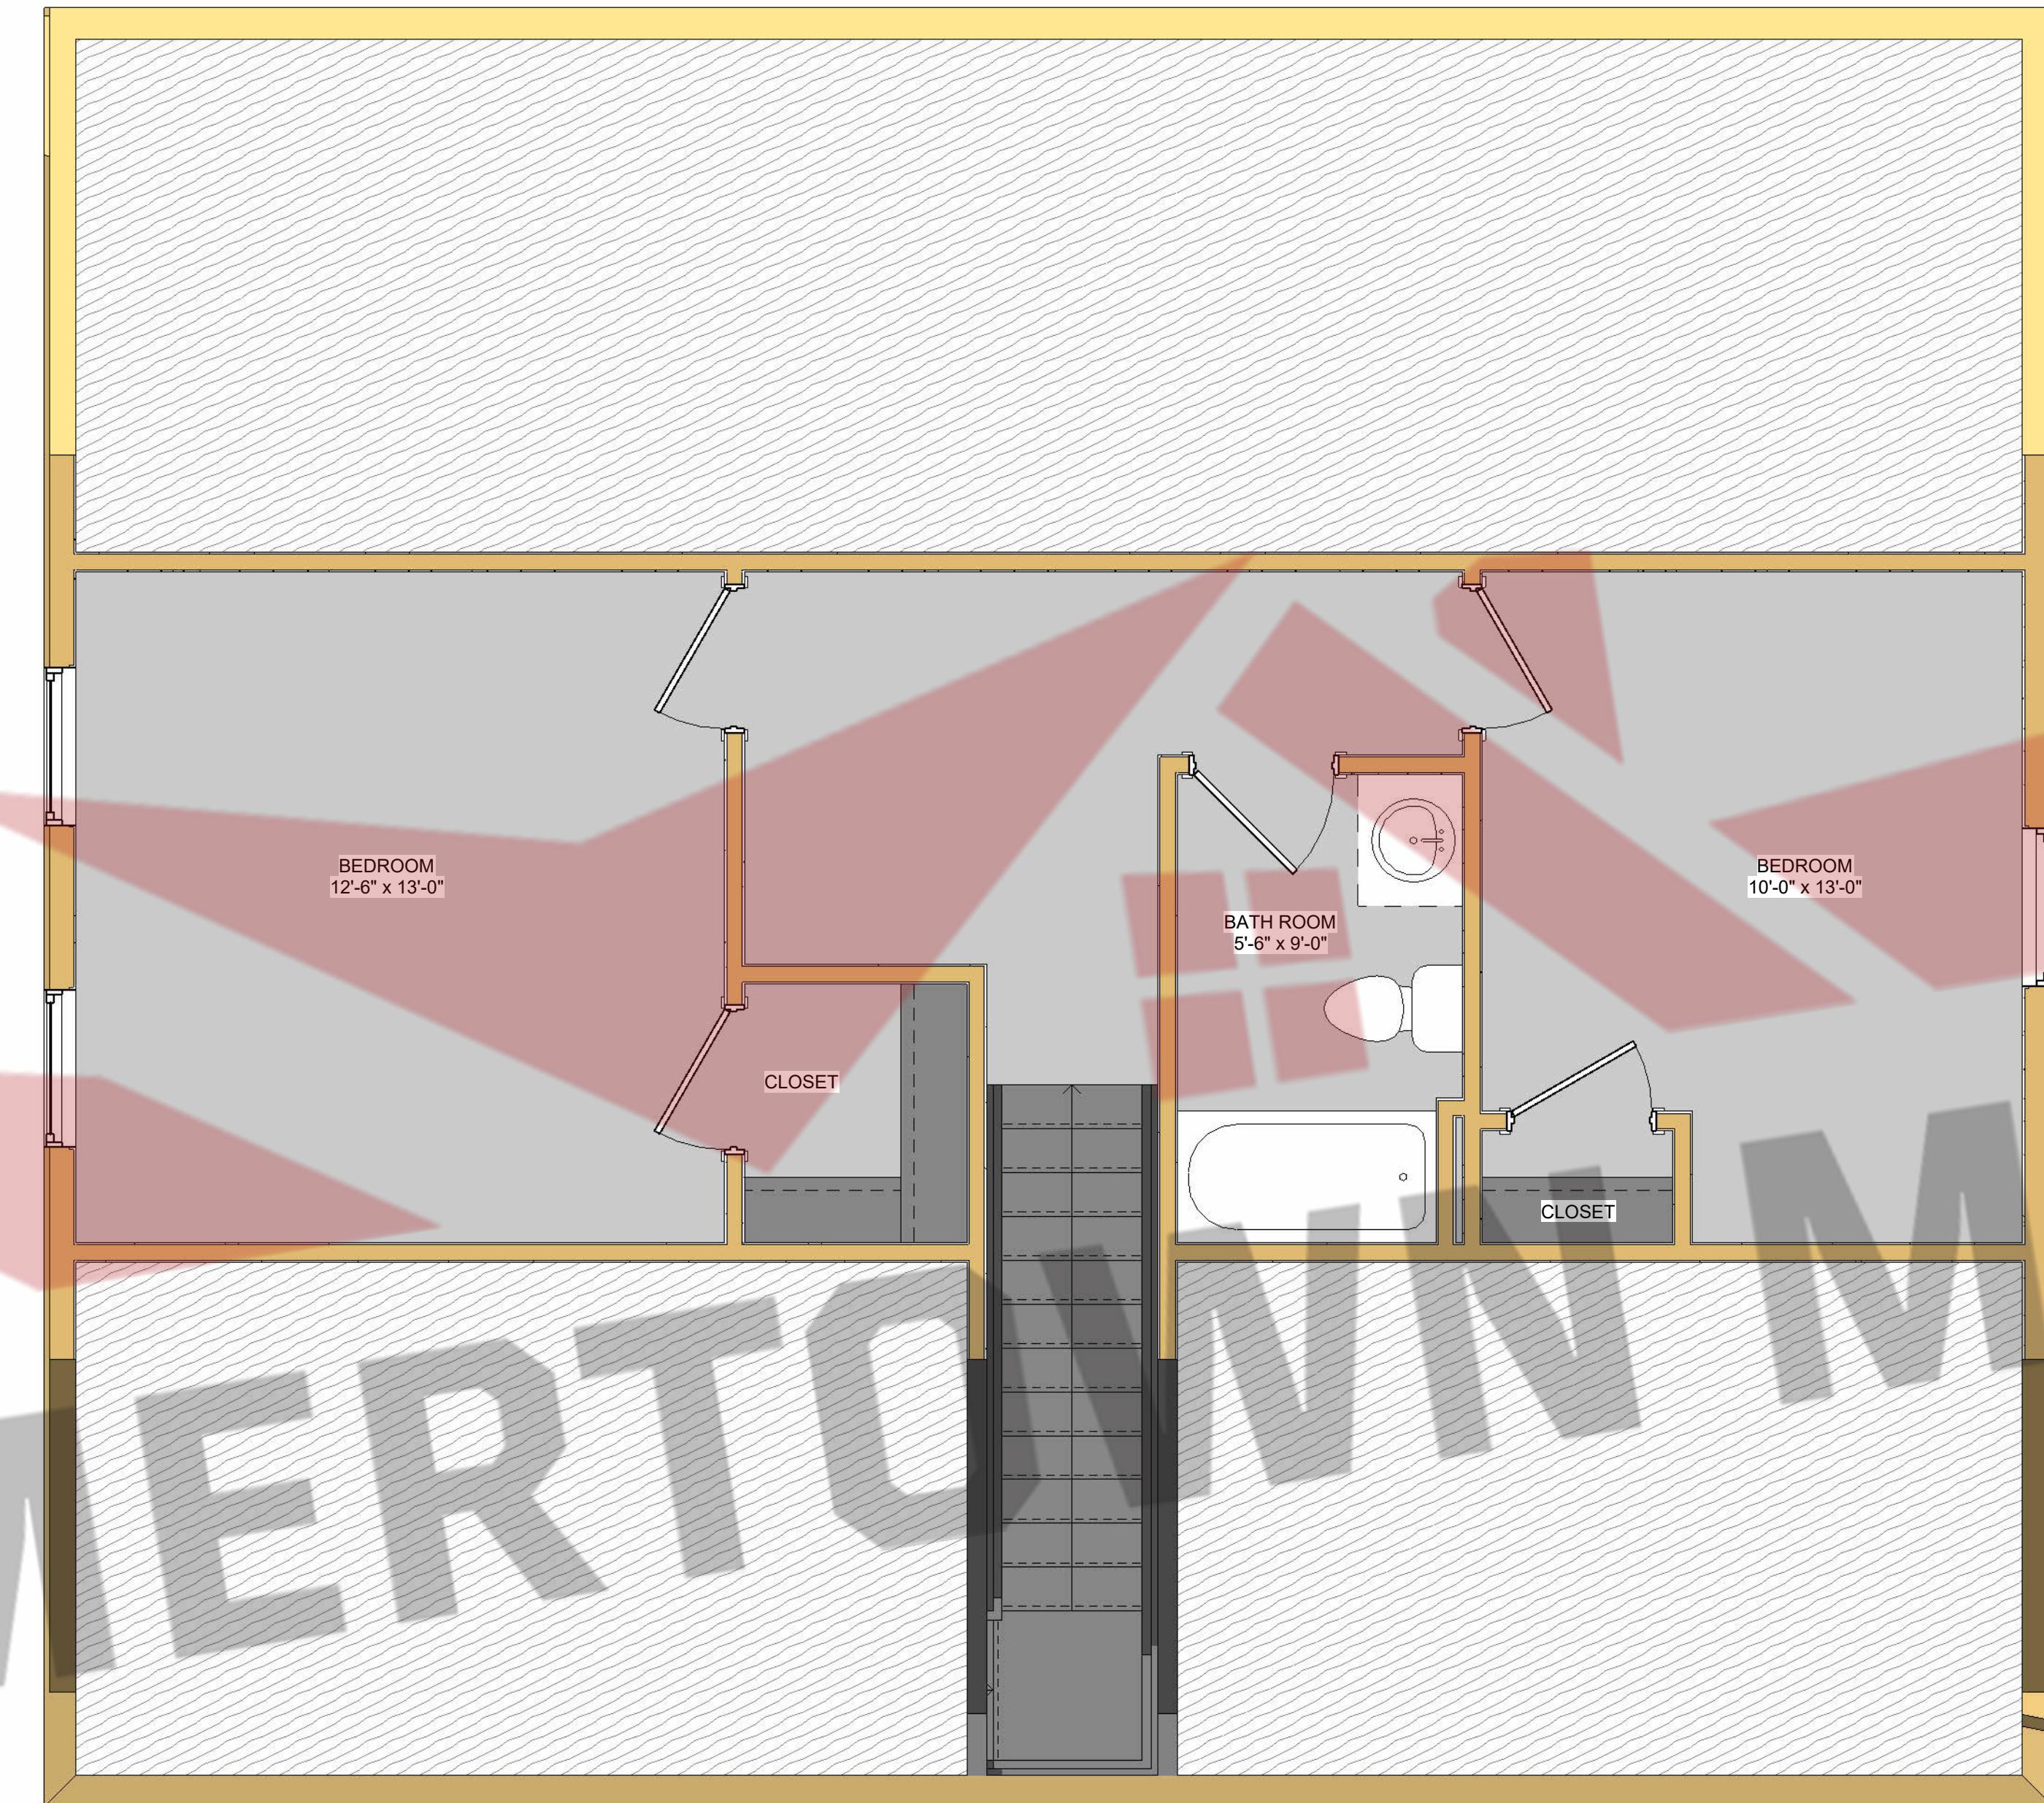

A detailed architectural floor plan of a bathroom. The room is 5'6" wide by 9'0" deep. It features a white rectangular bathtub on the left, a white toilet in the center, and a white pedestal sink on the right. A white shower stall is located in the back corner. A small closet is positioned in the back wall. The floor plan is overlaid with a large, semi-transparent watermark that reads "SUMMER" in a bold, grey, sans-serif font. The letters are slightly slanted and overlap each other. The background of the watermark is a light grey, and it has a soft, slightly blurred edges. The overall composition is a mix of architectural precision and a summery, vacation-oriented aesthetic.

THESE PLANS ARE THE SOLE PROPERTY OF SUMMERTOWN METALS, LLC. ANY UNAUTHORIZED REPRODUCTION OF THESE PLANS IS STRICTLY PROHIBITED.

S.3

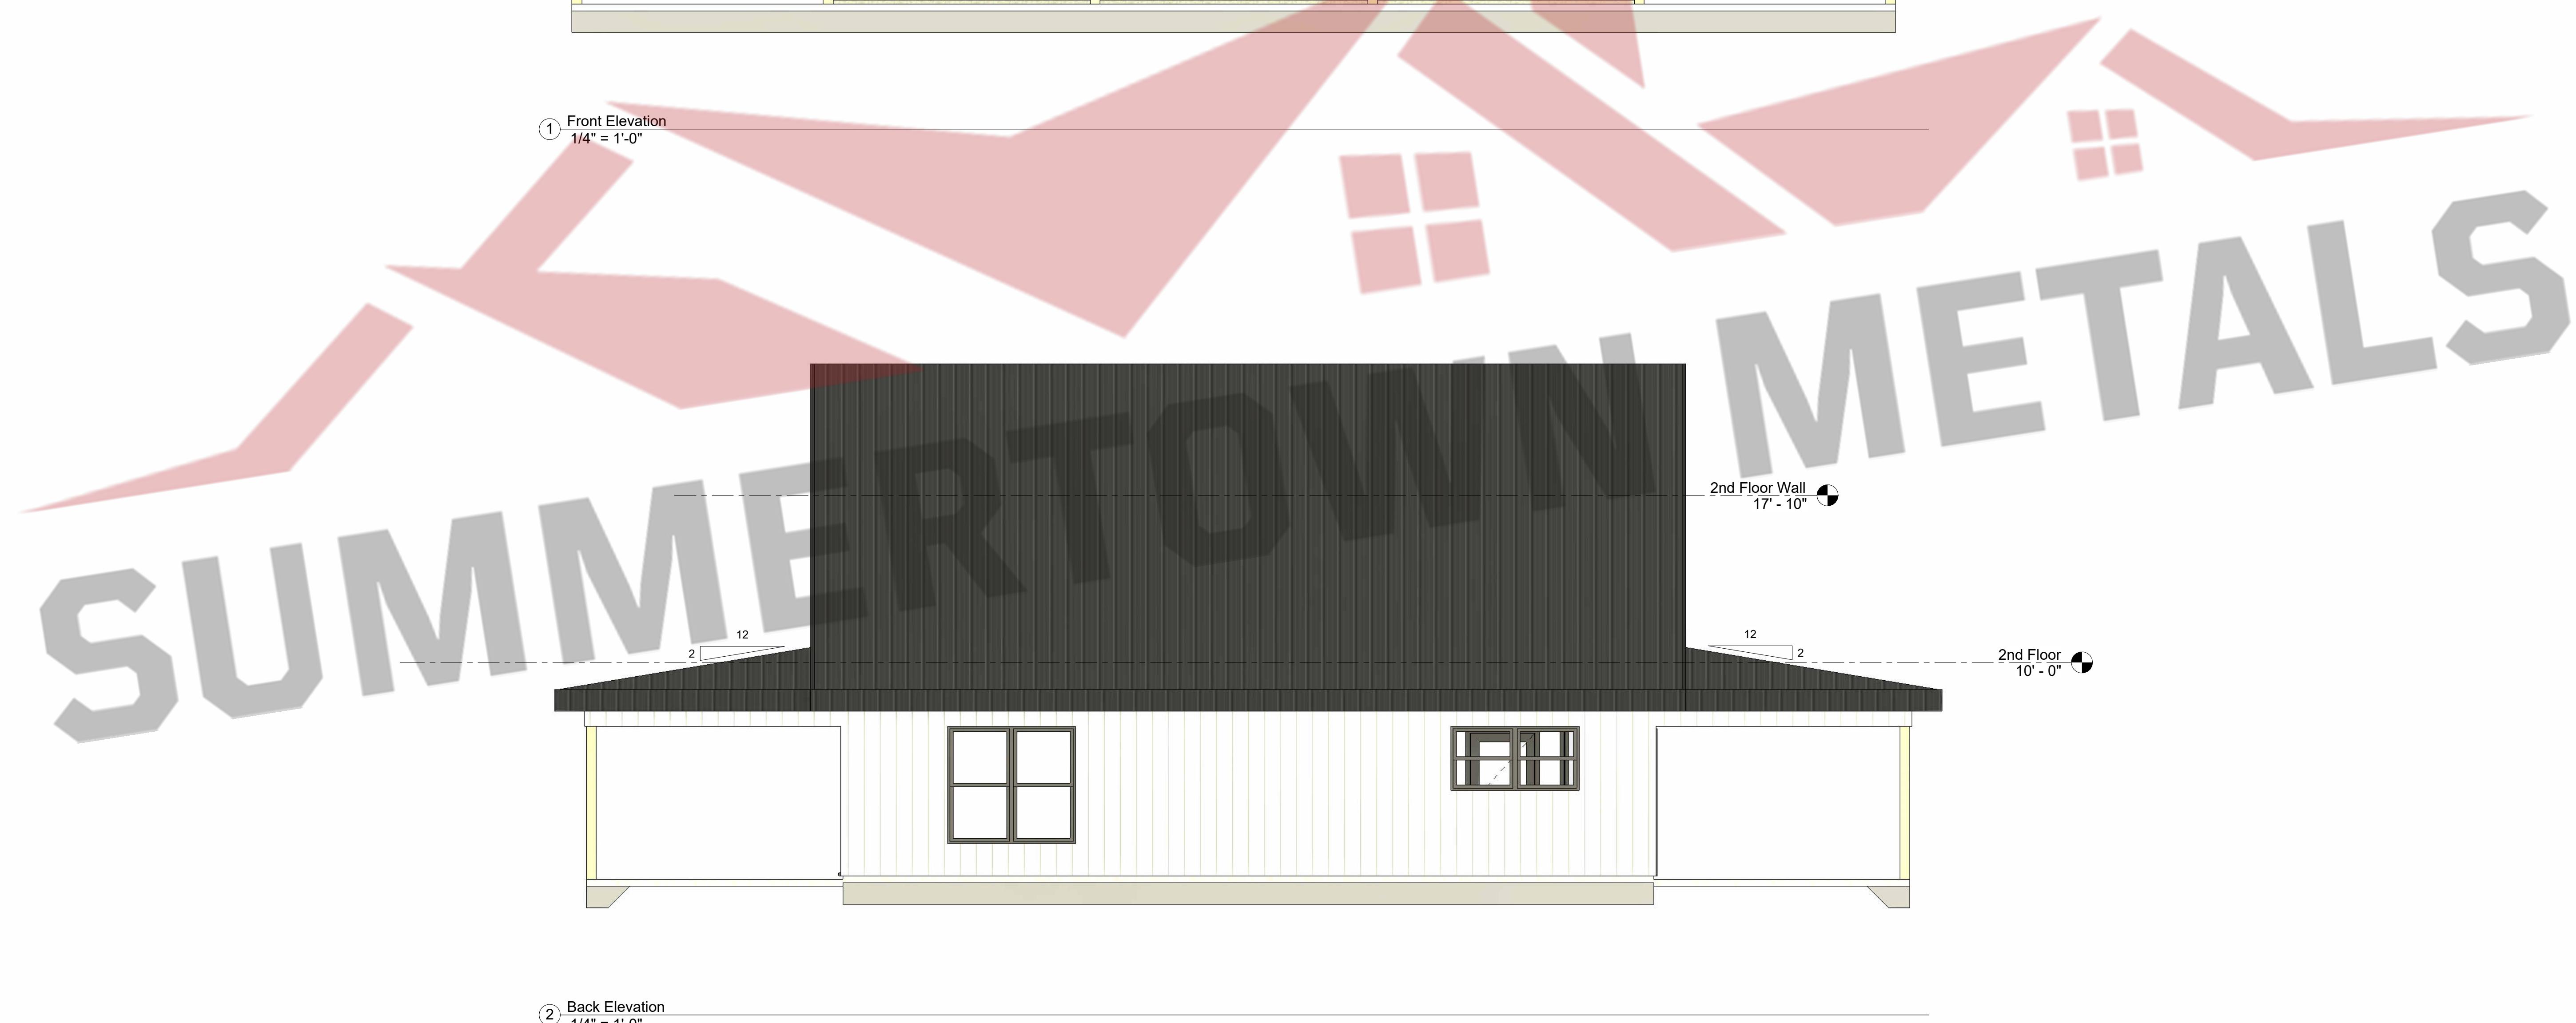


THESE PLANS ARE THE SOLE PROPERTY OF SUMMERTOWN METALS, LLC. ANY UNAUTHORIZED REPRODUCTION OF THESE PLANS IS STRICTLY PROHIBITED.

Current Revision			
Number:	Date:	Revised By:	Description:
Elevations			
Johnson Home			
Project Type: House			
Project Status: For Construction			
Prepared For:			
Project Address:			
 SUMMERTOWN METALS 3864 Summertown Hwy. Summertown, TN 38483 Phone: (931) 796-1521 www.summertownmetals.com			
Date Issued: 12/31/25			
Scale: 1/4" = 1'-0"			
Drawn By: JP		Checked By: CBP	
Sheet: S.4			



THESE PLANS ARE THE SOLE PROPERTY OF SUMMERTOWN METALS, LLC. ANY UNAUTHORIZED REPRODUCTION OF THESE PLANS IS STRICTLY PROHIBITED.

Current Revision			
Number:	Date:	Revised By:	Description:
Elevations			
Johnson Home		Project Type:	House
Prepared For		Project Address:	For Construction
SUMMERTOWN METALS		3864 Summertown Hwy. Summertown, TN 38483 Phone: (931) 796-1521 www.summertownmetals.com	LLC
Date Issued		12/31/25	
Scale		1/4" = 1'-0"	
Drawn By		Checked By	
JP		CBP	
Sheet		S.5	

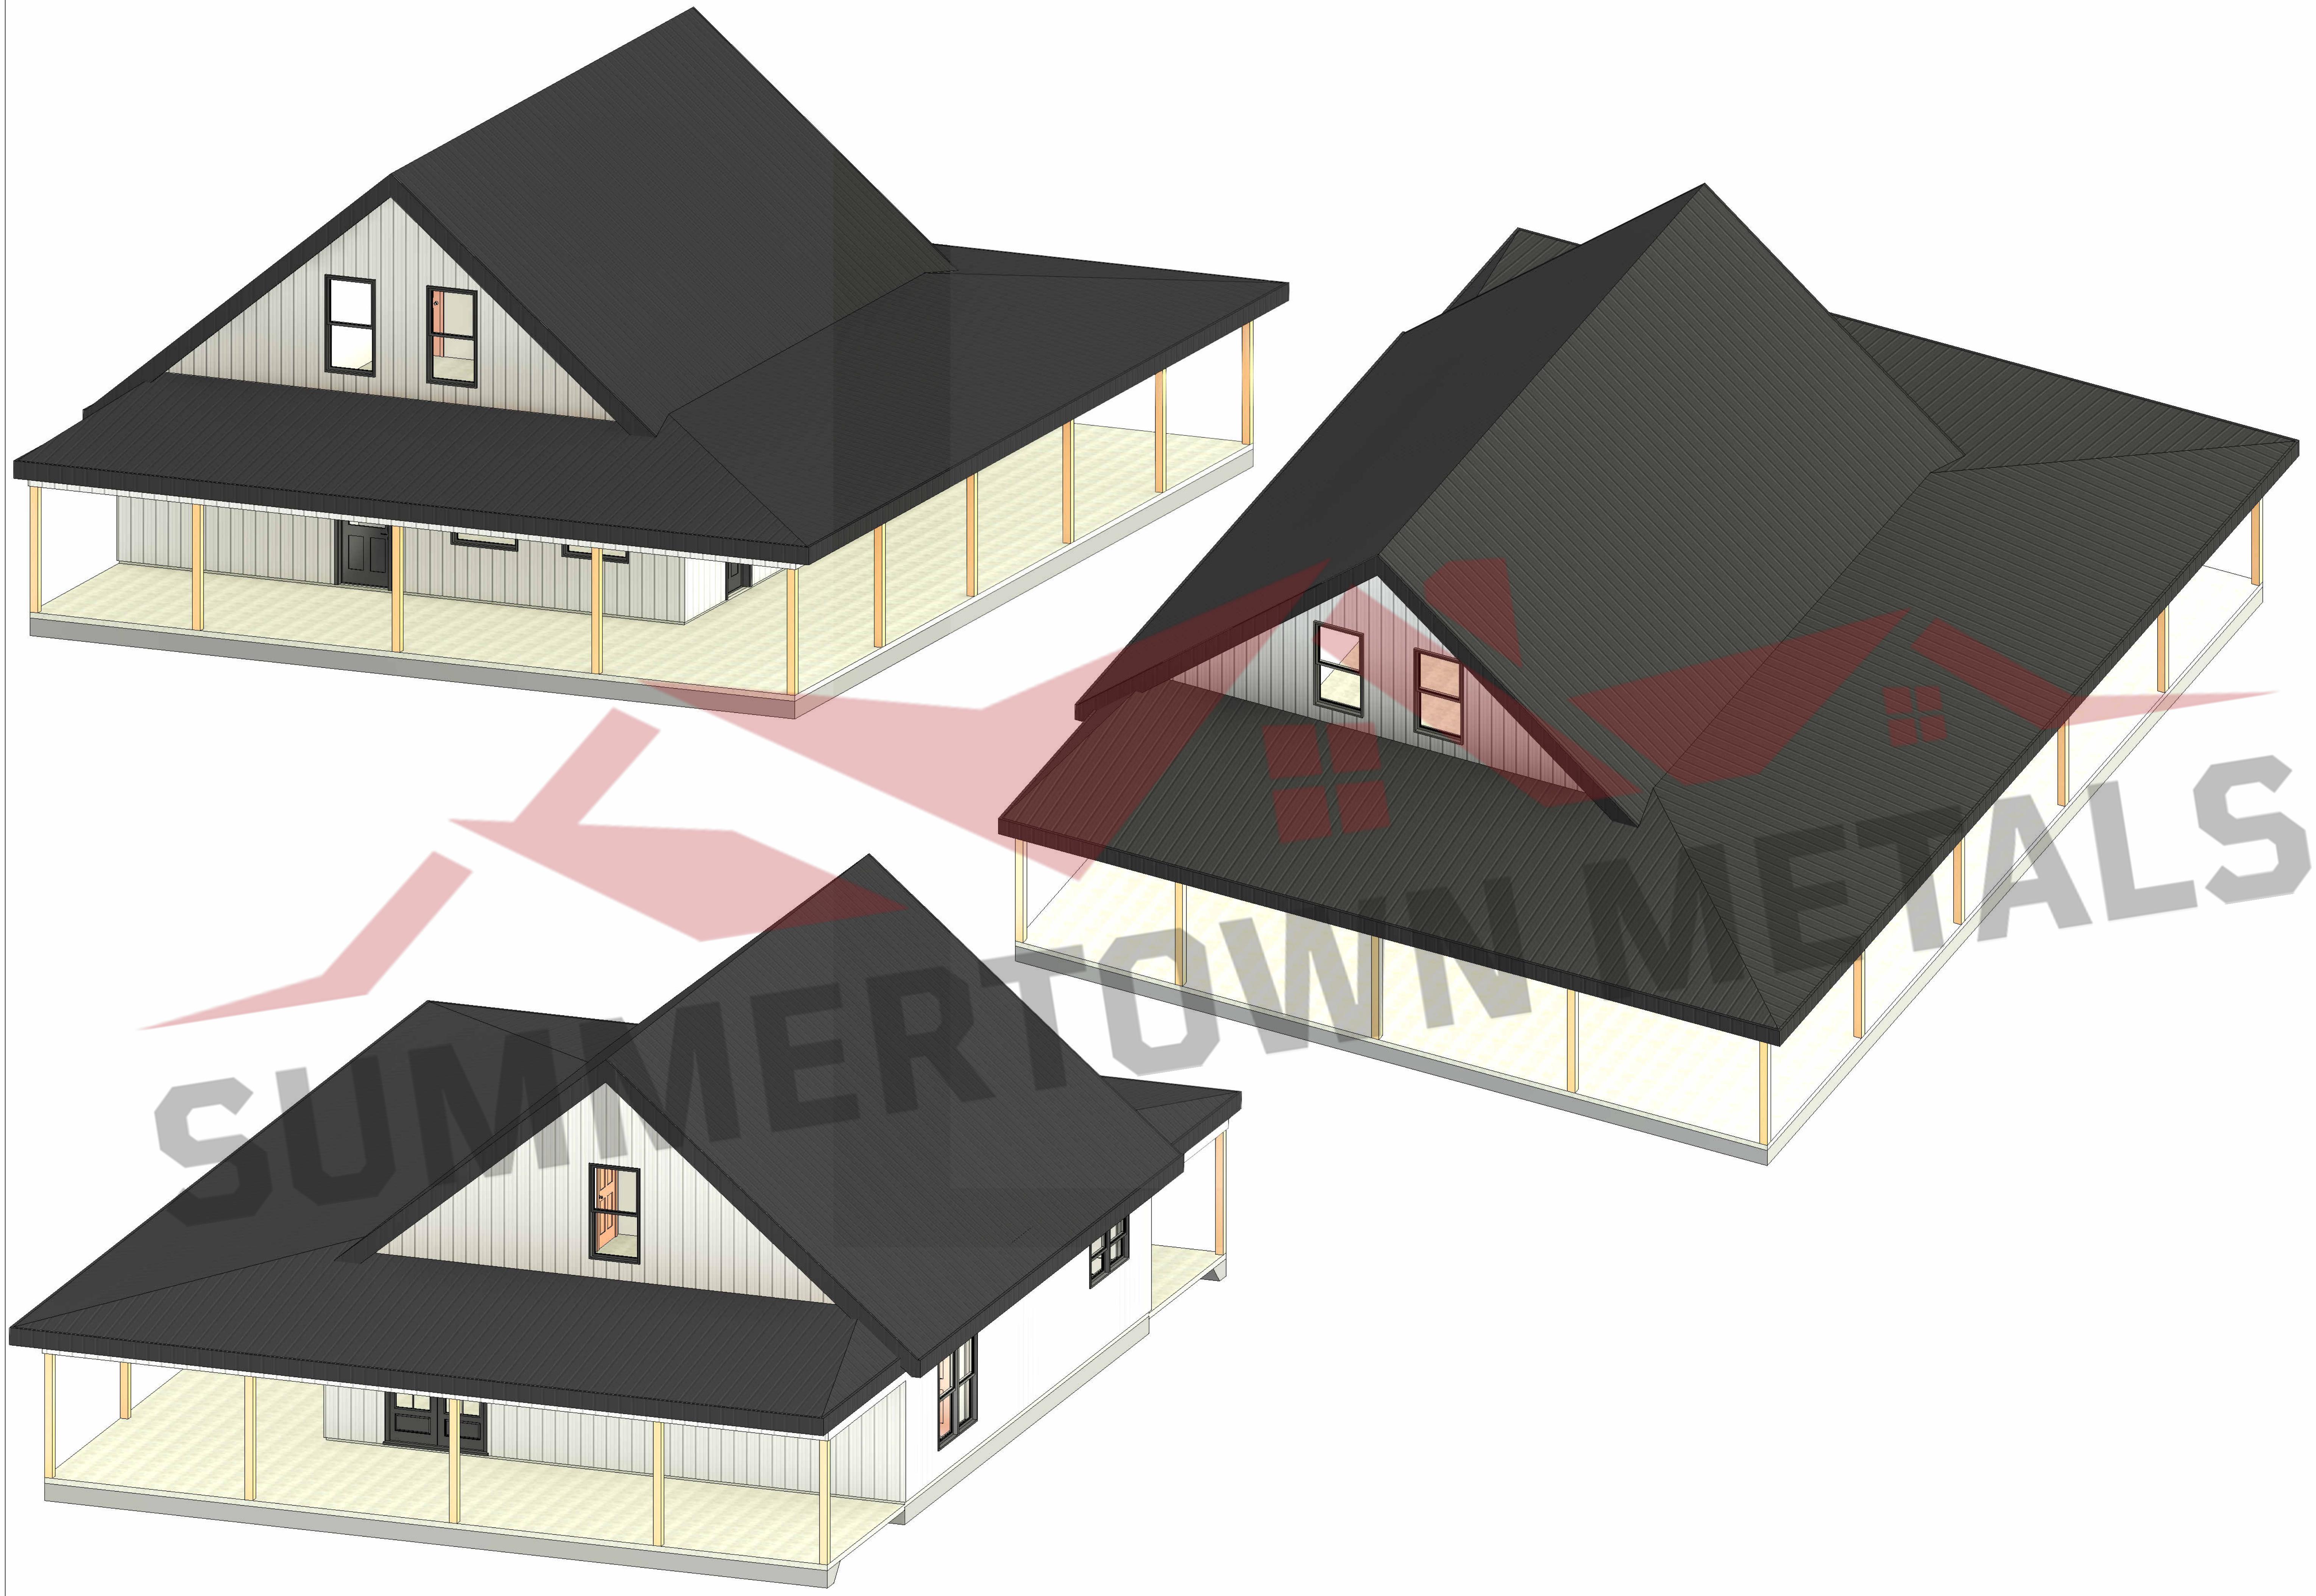

THESE PLANS ARE THE SOLE PROPERTY OF SUMMERTOWN METALS, LLC. ANY UNAUTHORIZED REPRODUCTION OF THESE PLANS IS STRICTLY PROHIBITED.

Current Revision			
Number:	Date:	Revised By	Description
3D Views			
Description	Project Type	Project Status	
Johnson Home	House	For Construction	
Prepared For	Project Address	Project Address	
SUMMERTOWN METALS LLC			
SUMMERTOWN METALS		3864 Summertown Hwy. Summertown, TN 38483 Phone: (931) 796-1521 www.summertownmetals.com	
Date Issued	12/31/25		
Scale			
Drawn By	Checked By		
JP	CBP		
Sheet			
S.6			