

SUMMERTOWN METALS


3864 Summertown Highway
Summertown, TN 38483

Phone: (931) 796-1521

Email: info@summertownmetals.com

Drawings Prepared For:

Martin Lodge

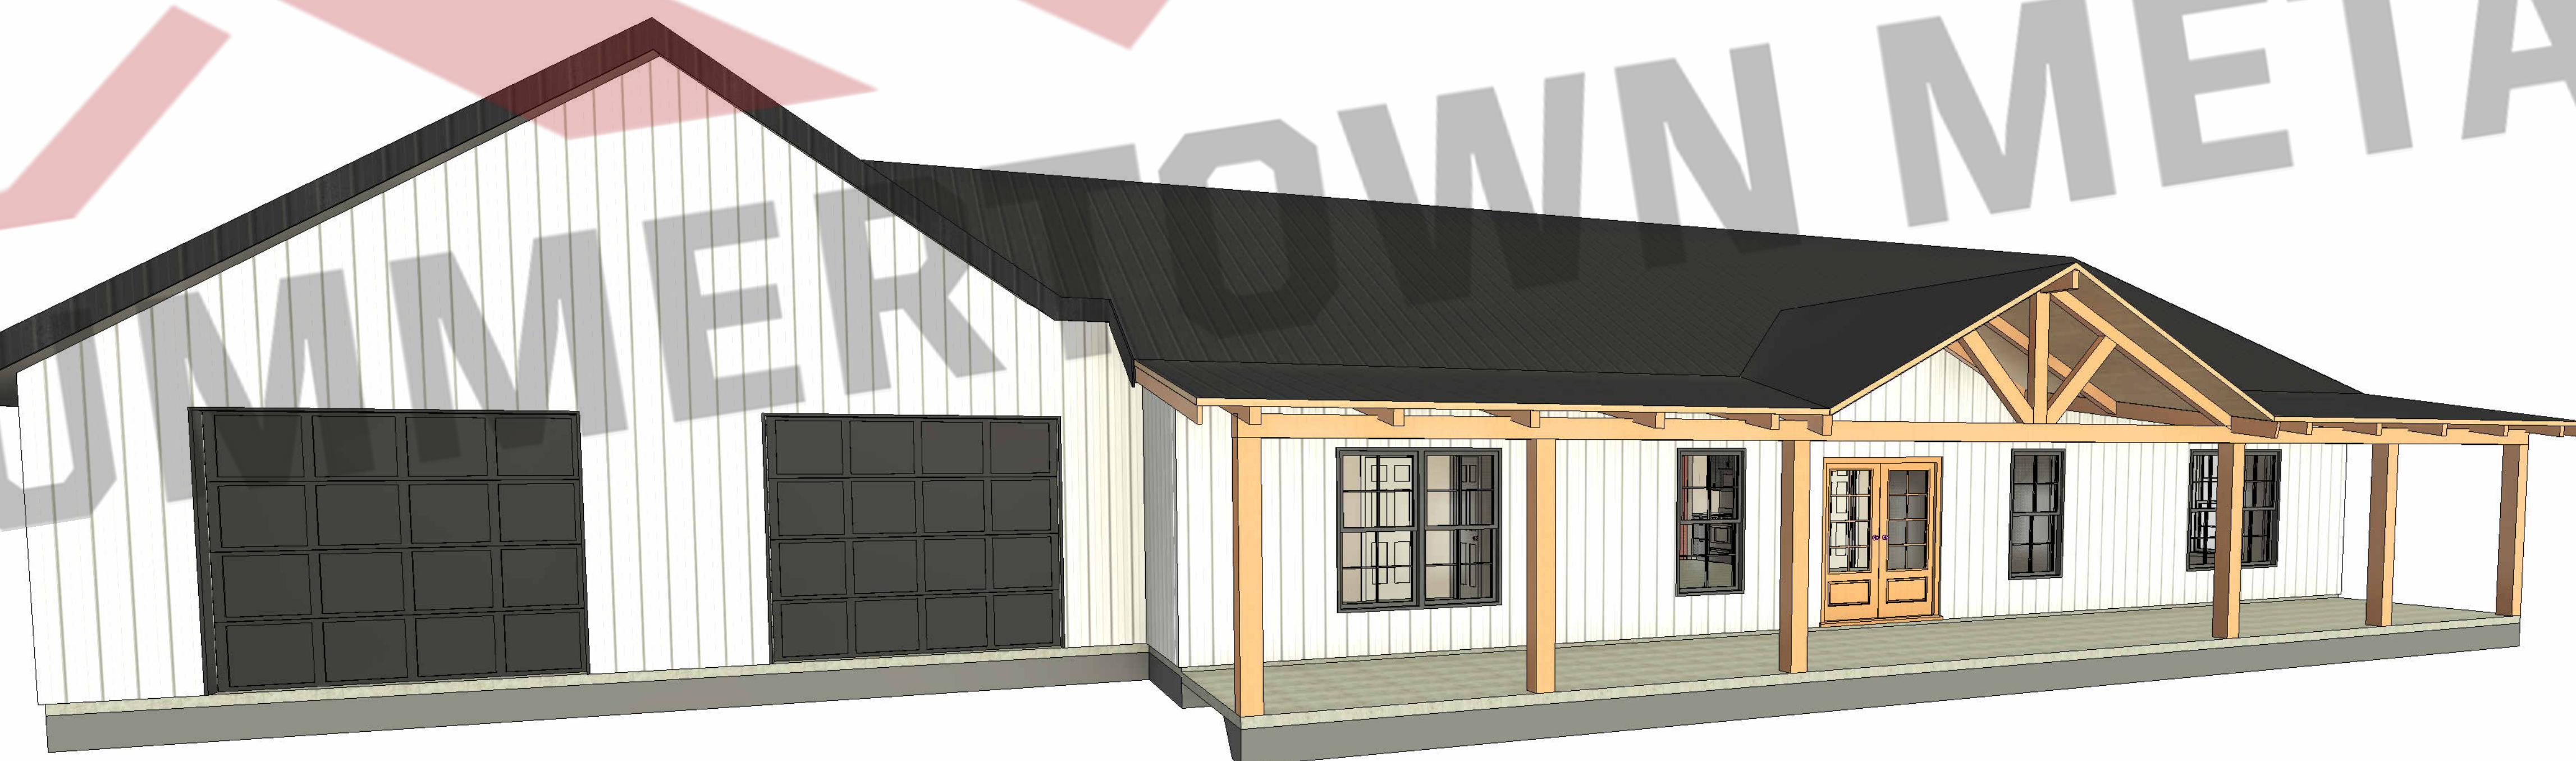

Current Revision

Number	Date	Revised By	Revision Table	Description

Cover Sheet & General Notes	
Project Type	House And Garage
Project Status	Not For Construction
Description	

Prepared For	Project Address
Martin Lodge	LLC

SUMMERTOWN METALS	
3864 Summertown Hwy.	
Summertown, TN 38483	
Phone: (931) 796-1521	
www.summertownmetals.com	


Date Issued
01/12/2026

Scale
NOT TO SCALE

Drawn By
Checked By
CBP

Sheet

S.1

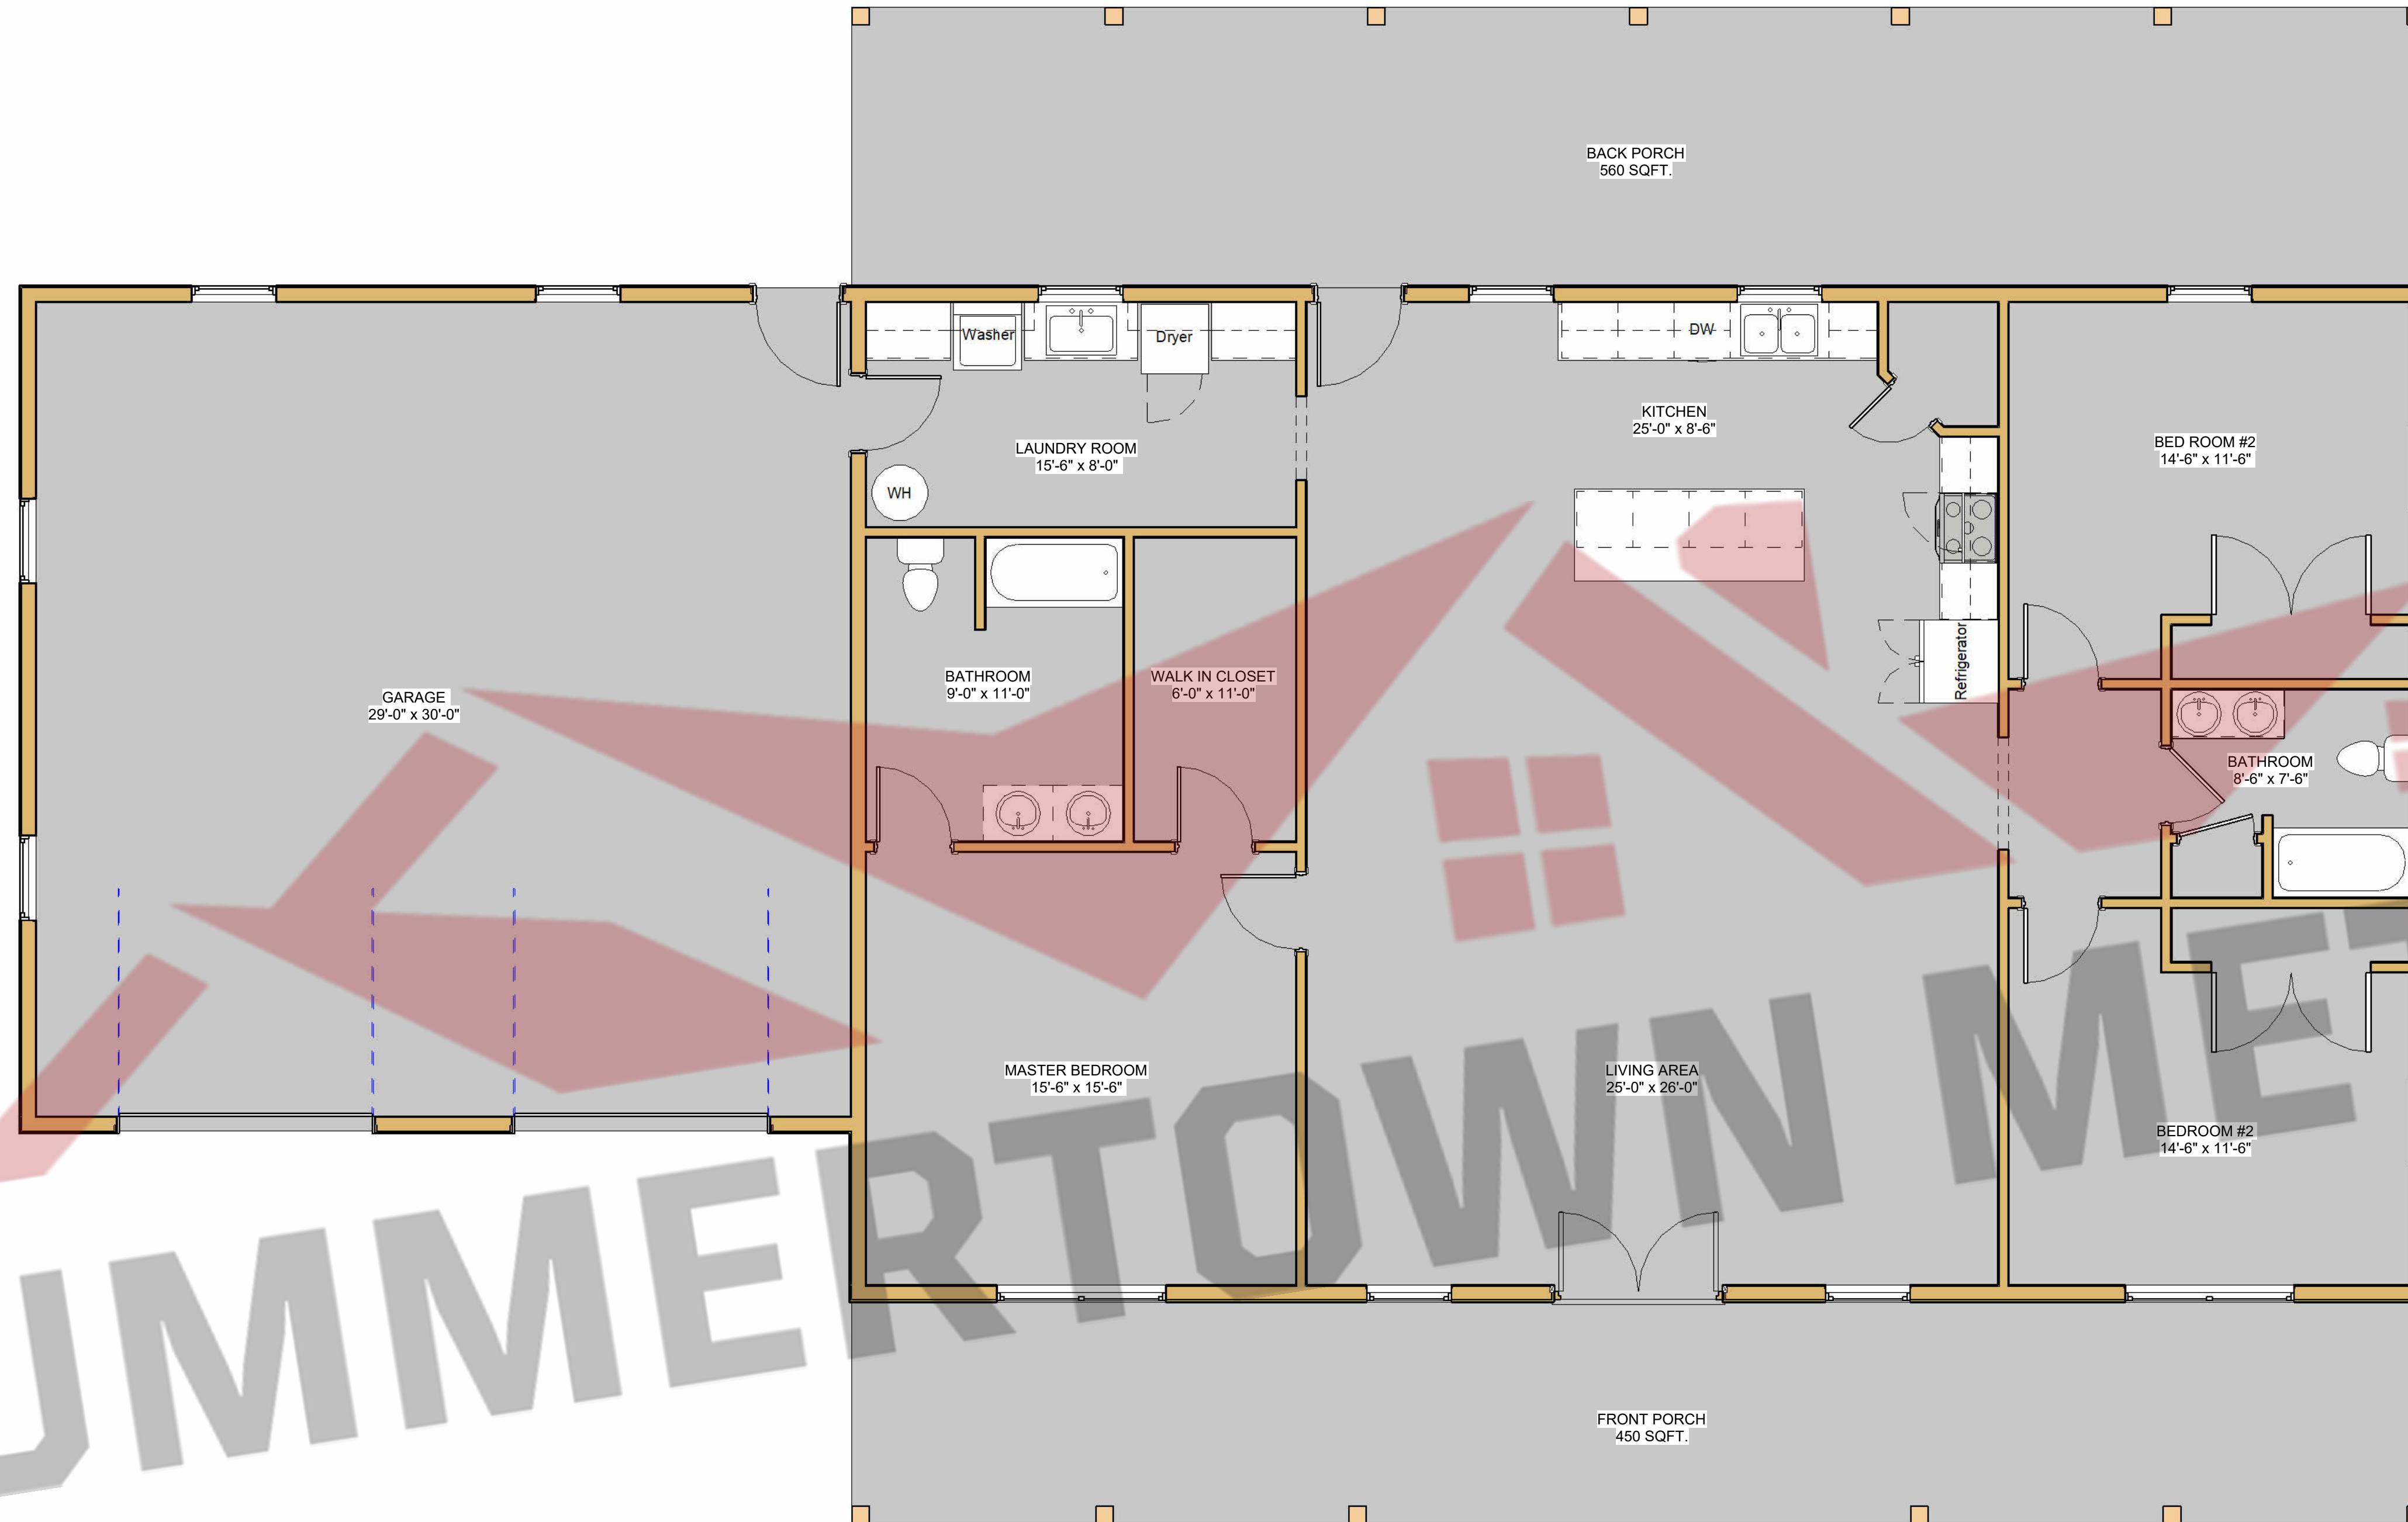

SQFT Schedule	
Area	Name
2016 SF	Main Living Area
886 SF	Garage
448 SF	Front Porch
560 SF	Back Porch

Current Revision			
Number	Date	Revised By	Description

Floor Layout	
Description	Project Type
Martin Lodge	House And Garage
Not For Construction	

Prepared For	Project Address

SUMMERTOWN METALS	
	3864 Summertown Hwy. Summertown, TN 38483 Phone: (931) 796-1521 www.summertownmetals.com
Date Issued	01/12/2026
Scale	1/4" = 1'-0"
Drawn By	Checked By
	CBP
Sheet	



1 Front Elevation
1/4" = 1'-0"



2 Left Elevation
1/4" = 1'-0"

THESE PLANS ARE THE SOLE PROPERTY OF SUMMERTOWN METALS, LLC. ANY UNAUTHORIZED REPRODUCTION OF THESE PLANS IS STRICTLY PROHIBITED



① Back Elevation
1/4" = 1'-0"



② Right Elevation
1/4" = 1'-0"

THESE PLANS ARE THE SOLE PROPERTY OF SUMMERTOWN METALS, LLC. ANY UNAUTHORIZED REPRODUCTION OF THESE PLANS IS STRICTLY PROHIBITED.

Current Revision			
Number	Date	Revised By	Description

Elevations

Project Type: House And Garage

Project Status: Not For Construction

Martin Lodge
LLC

Project Address:

3864 Summertown Hwy.

Summertown, TN 38483

Phone: (931) 796-1521

www.summertownmetals.com

SUMMERTOWN METALS
3864 Summertown Hwy.
Summertown, TN 38483
Phone: (931) 796-1521
www.summertownmetals.com

Date Issued
01/12/2026



Scale
1/4" = 1'-0"

Drawn By
CBP

Checked By
CBP

Sheet

S.4

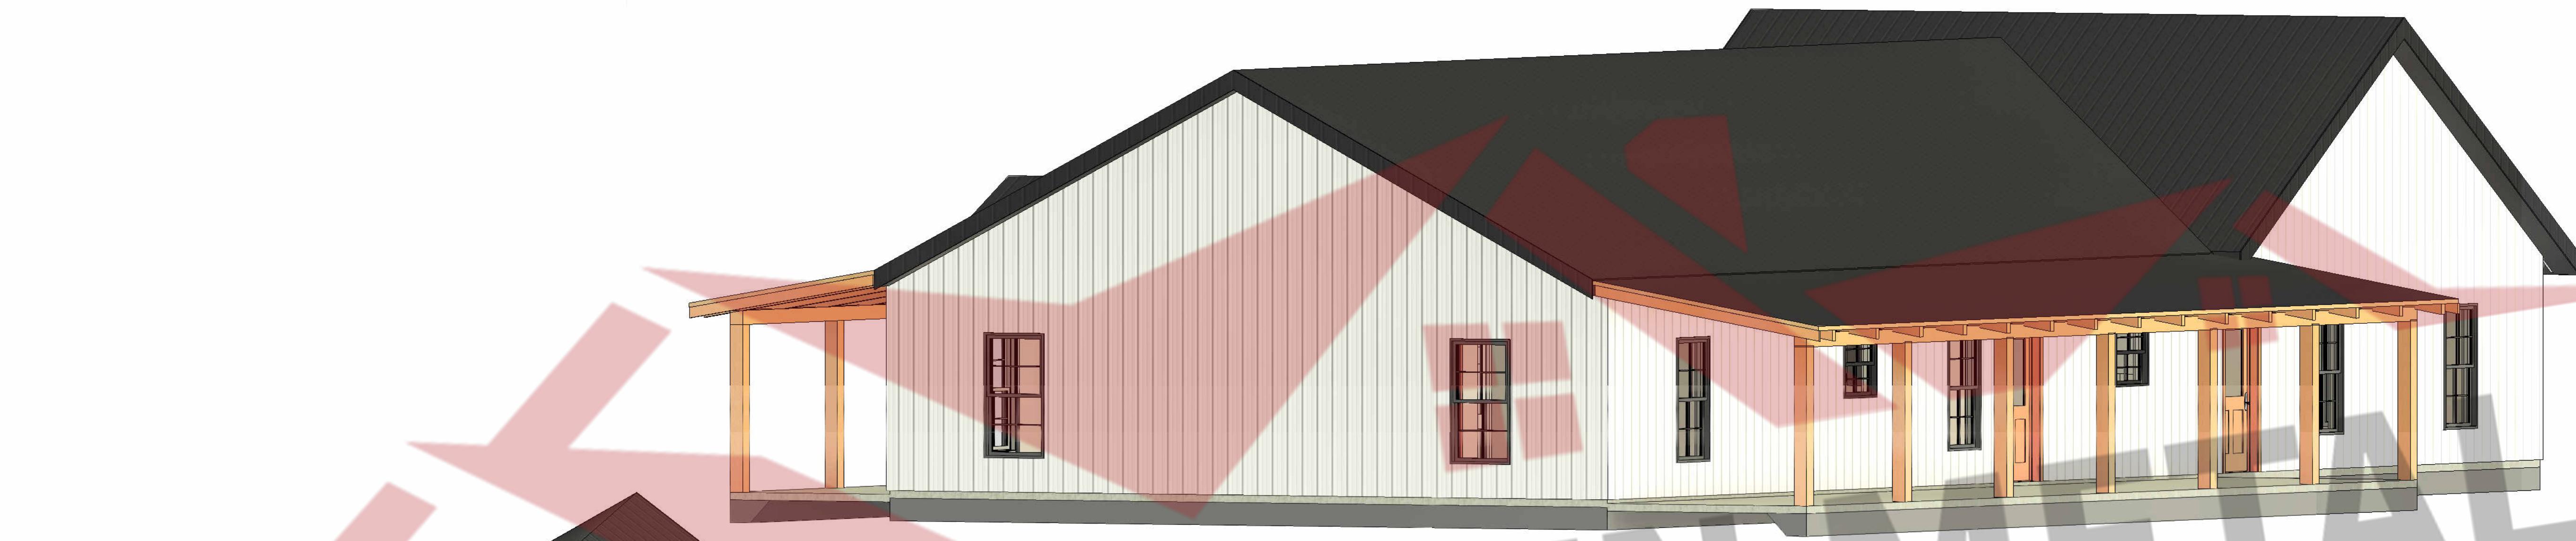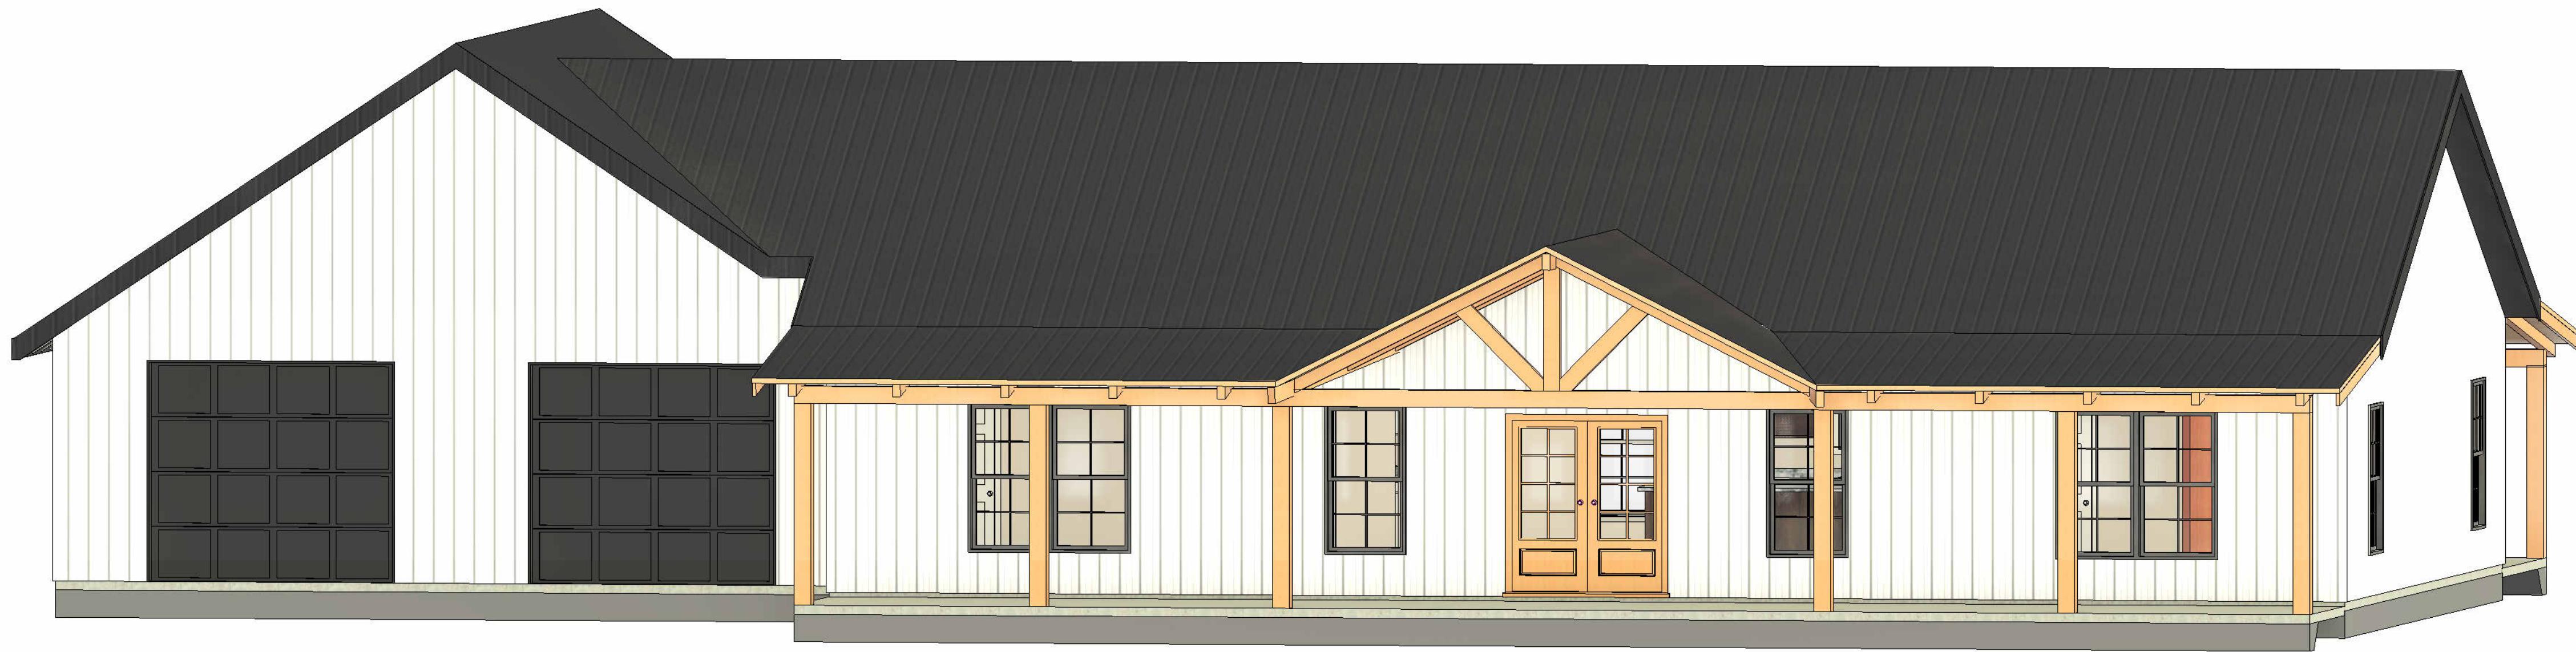

THESE PLANS ARE THE SOLE PROPERTY OF SUMMERTOWN METALS, LLC. ANY UNAUTHORIZED REPRODUCTION OF THESE PLANS IS STRICTLY PROHIBITED.

Current Revision			
Number	Date	Revised By	Description
Revision Table			
Number	Date	Revised By	Description
3-D Views			
Martin Lodge			
Prepared For	LLC		
Project Address			
SUMMERTOWN METALS			
 SUMMERTOWN METALS			
3864 Summertown Hwy. Summertown, TN 38483 Phone: (931) 796-1521 www.summertownmetals.com			
Date Issued	01/12/2026		
Scale			
Drawn By	Checked By Checker		
Sheet			
S.5			