

SUMMERTOWN METALS

3864 Summertown Highway Summertown, TN 38483

Phone: (931) 796-1521
Email: info@summertownmetals.com

Drawings Prepared For:


Meadows End



THESE PLANS ARE THE SOLE PROPERTY OF SUMMERTOWN METALS, LLC. ANY UNAUTHORIZED REPRODUCTION OF THESE PLANS IS STRICTLY PROHIBITED.



S.1

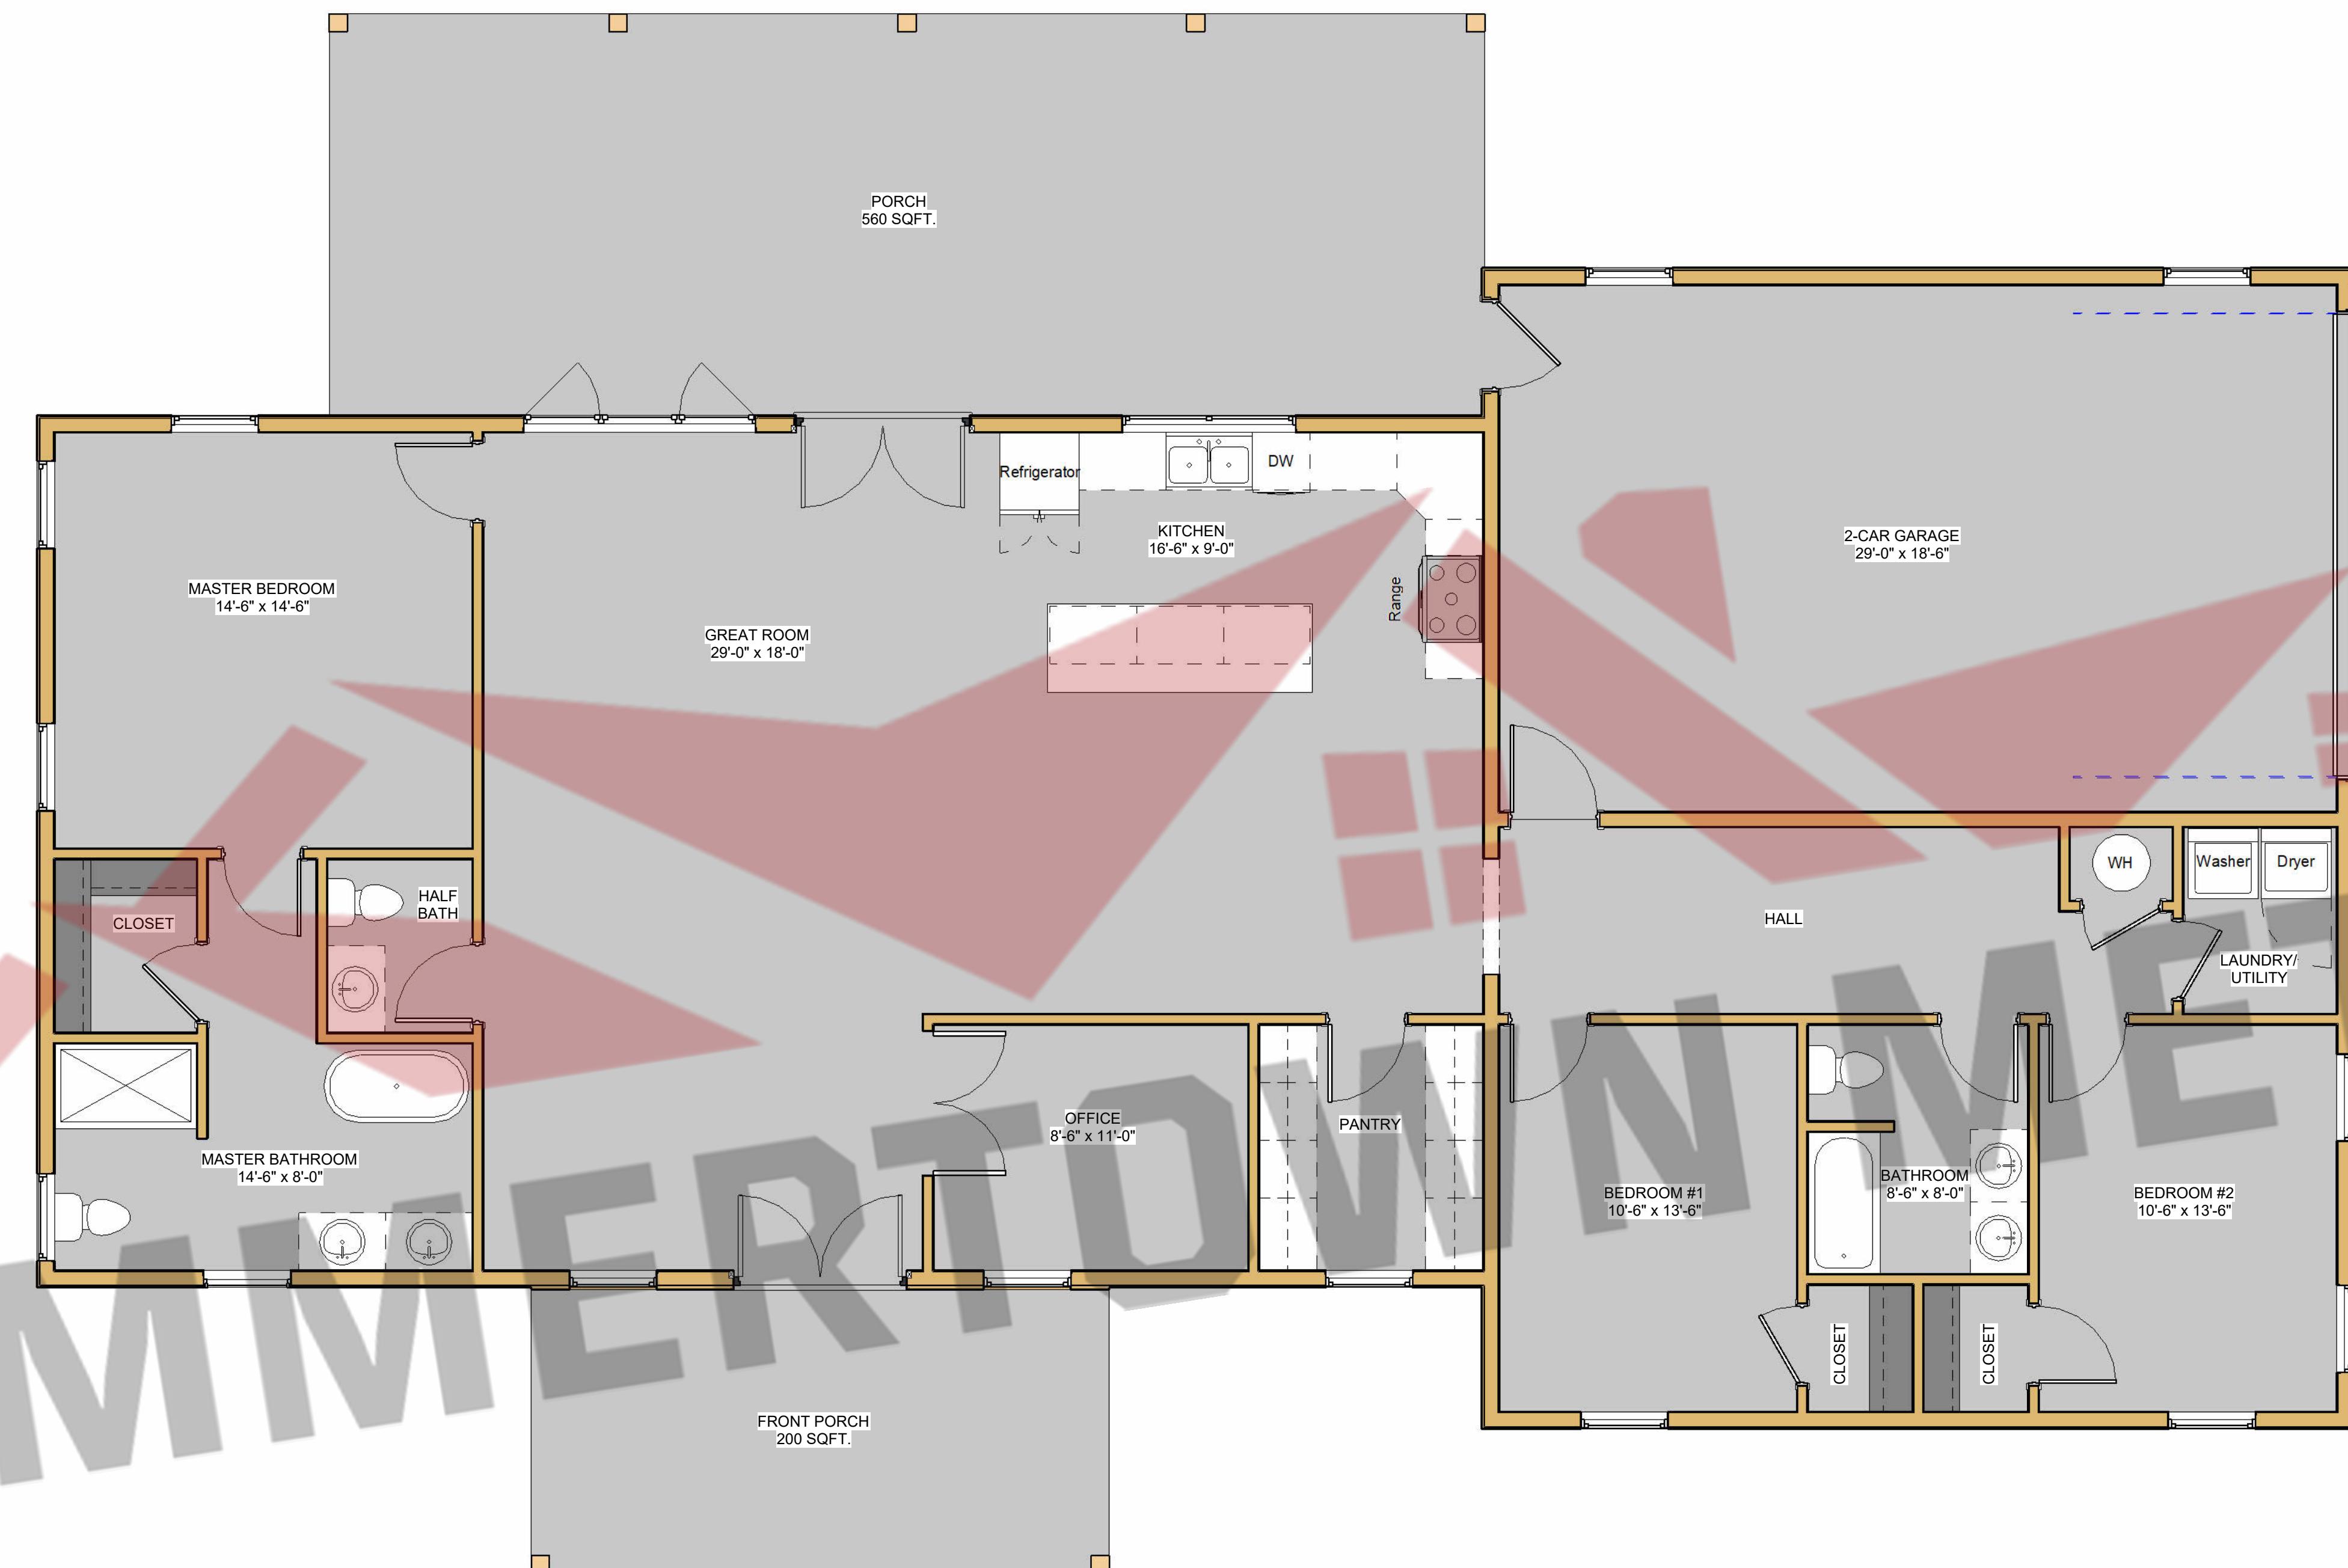

SQFT Schedule	
Area	Name
2130 SF	LIVING SPACE
570 SF	GARAGE
200 SF	FRONT PORCH
560 SF	BACK PORCH

Current Revision

Number:	Date	Revision Table	Reviewed By	Description

Description	Project Type	Project Status
	House & Garage	
		For Construction

Prepared For	Project Address	Project Type	Project Status
		House & Garage	
			For Construction



Date Issued

12/23/2025

Scale

1/4" = 1'-0"

Drawn By

JP

Checked By

CBP

Sheet

S.2




① Front Elevation
1/4" = 1'-0"




② Back Elevation
1/4" = 1'-0"

Current Revision			
Number:	Date:	Revised By:	Description:
Elevations			
Description		Project Type	
Meadows End		House & Garage	
Prepared For		Project Status	
LLC		For Construction	
 <p>SUMMERTOWN METALS LLC</p> <p>3864 Summertown Hwy. Summertown, TN 38483 Phone: (931) 796-1521 www.summertownmetals.com</p>			
Date Issued		12/23/2025	
Scale		1/4" = 1'-0"	
Drawn By		Checked By	
JP		CBP	
Sheet			
S.3			

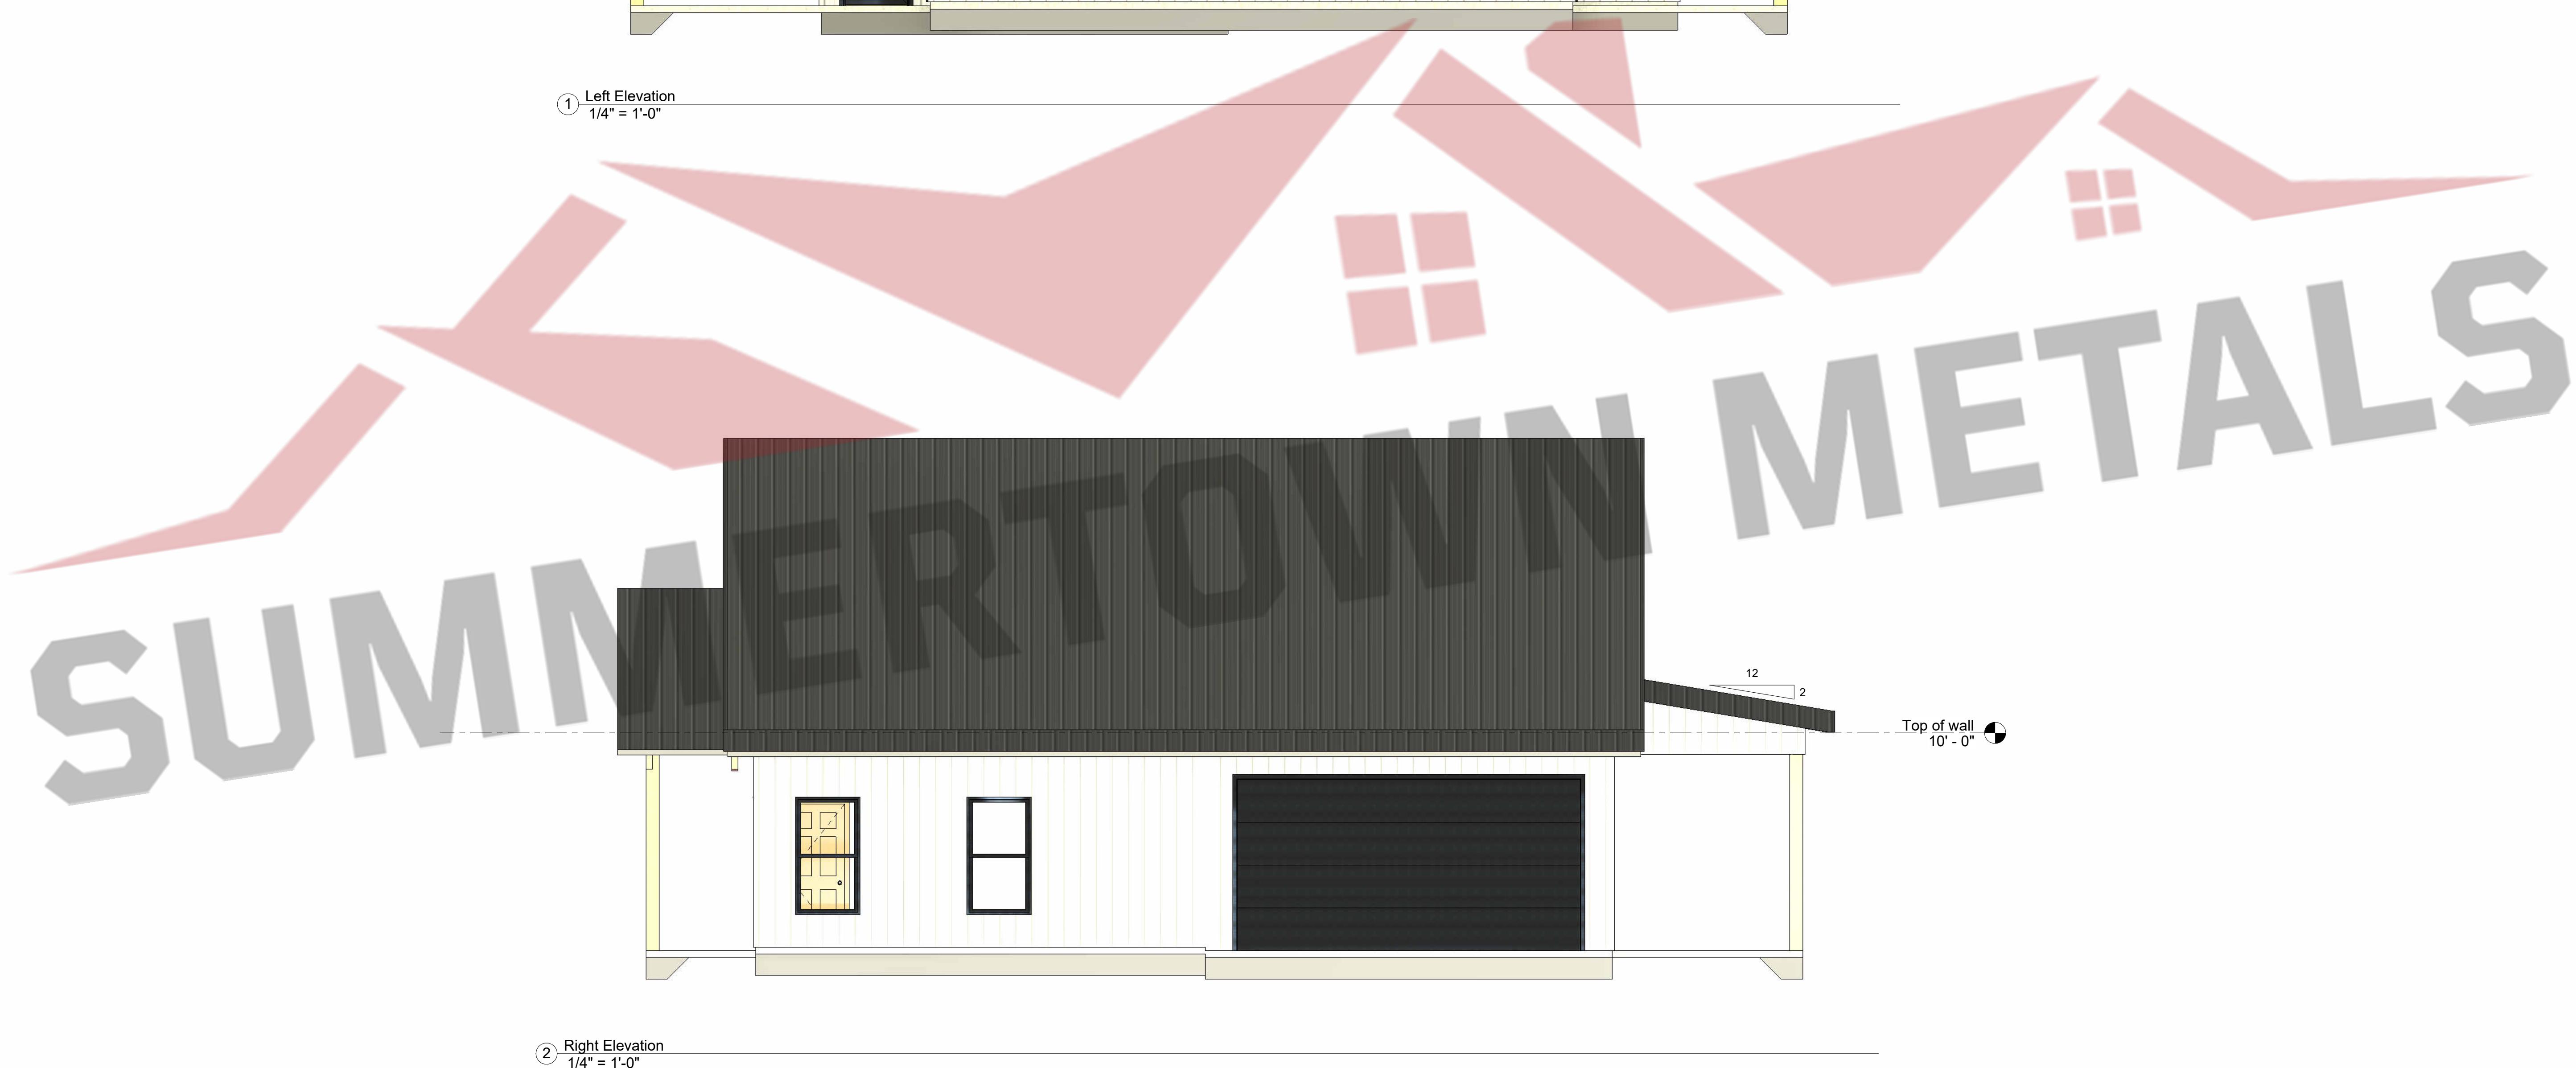

THESE PLANS ARE THE SOLE PROPERTY OF SUMMERTOWN METALS, LLC. ANY UNAUTHORIZED REPRODUCTION OF THESE PLANS IS STRICTLY PROHIBITED.

Current Revision			
Number:	Date:	Revised By:	Description:
Elevations			
Description		Project Type	Project Status
Meadows End		House & Garage	For Construction
Prepared For			
Project Address			
SUMMERTOWN METALS  3864 Summertown Hwy. Summertown, TN 38483 Phone: (931) 796-1521 www.summertownmetals.com			
Date Issued			
12/23/2025			
Scale			
1/4" = 1'-0"			
Drawn By		Checked By	
JP		CBP	
Sheet			
S.4			

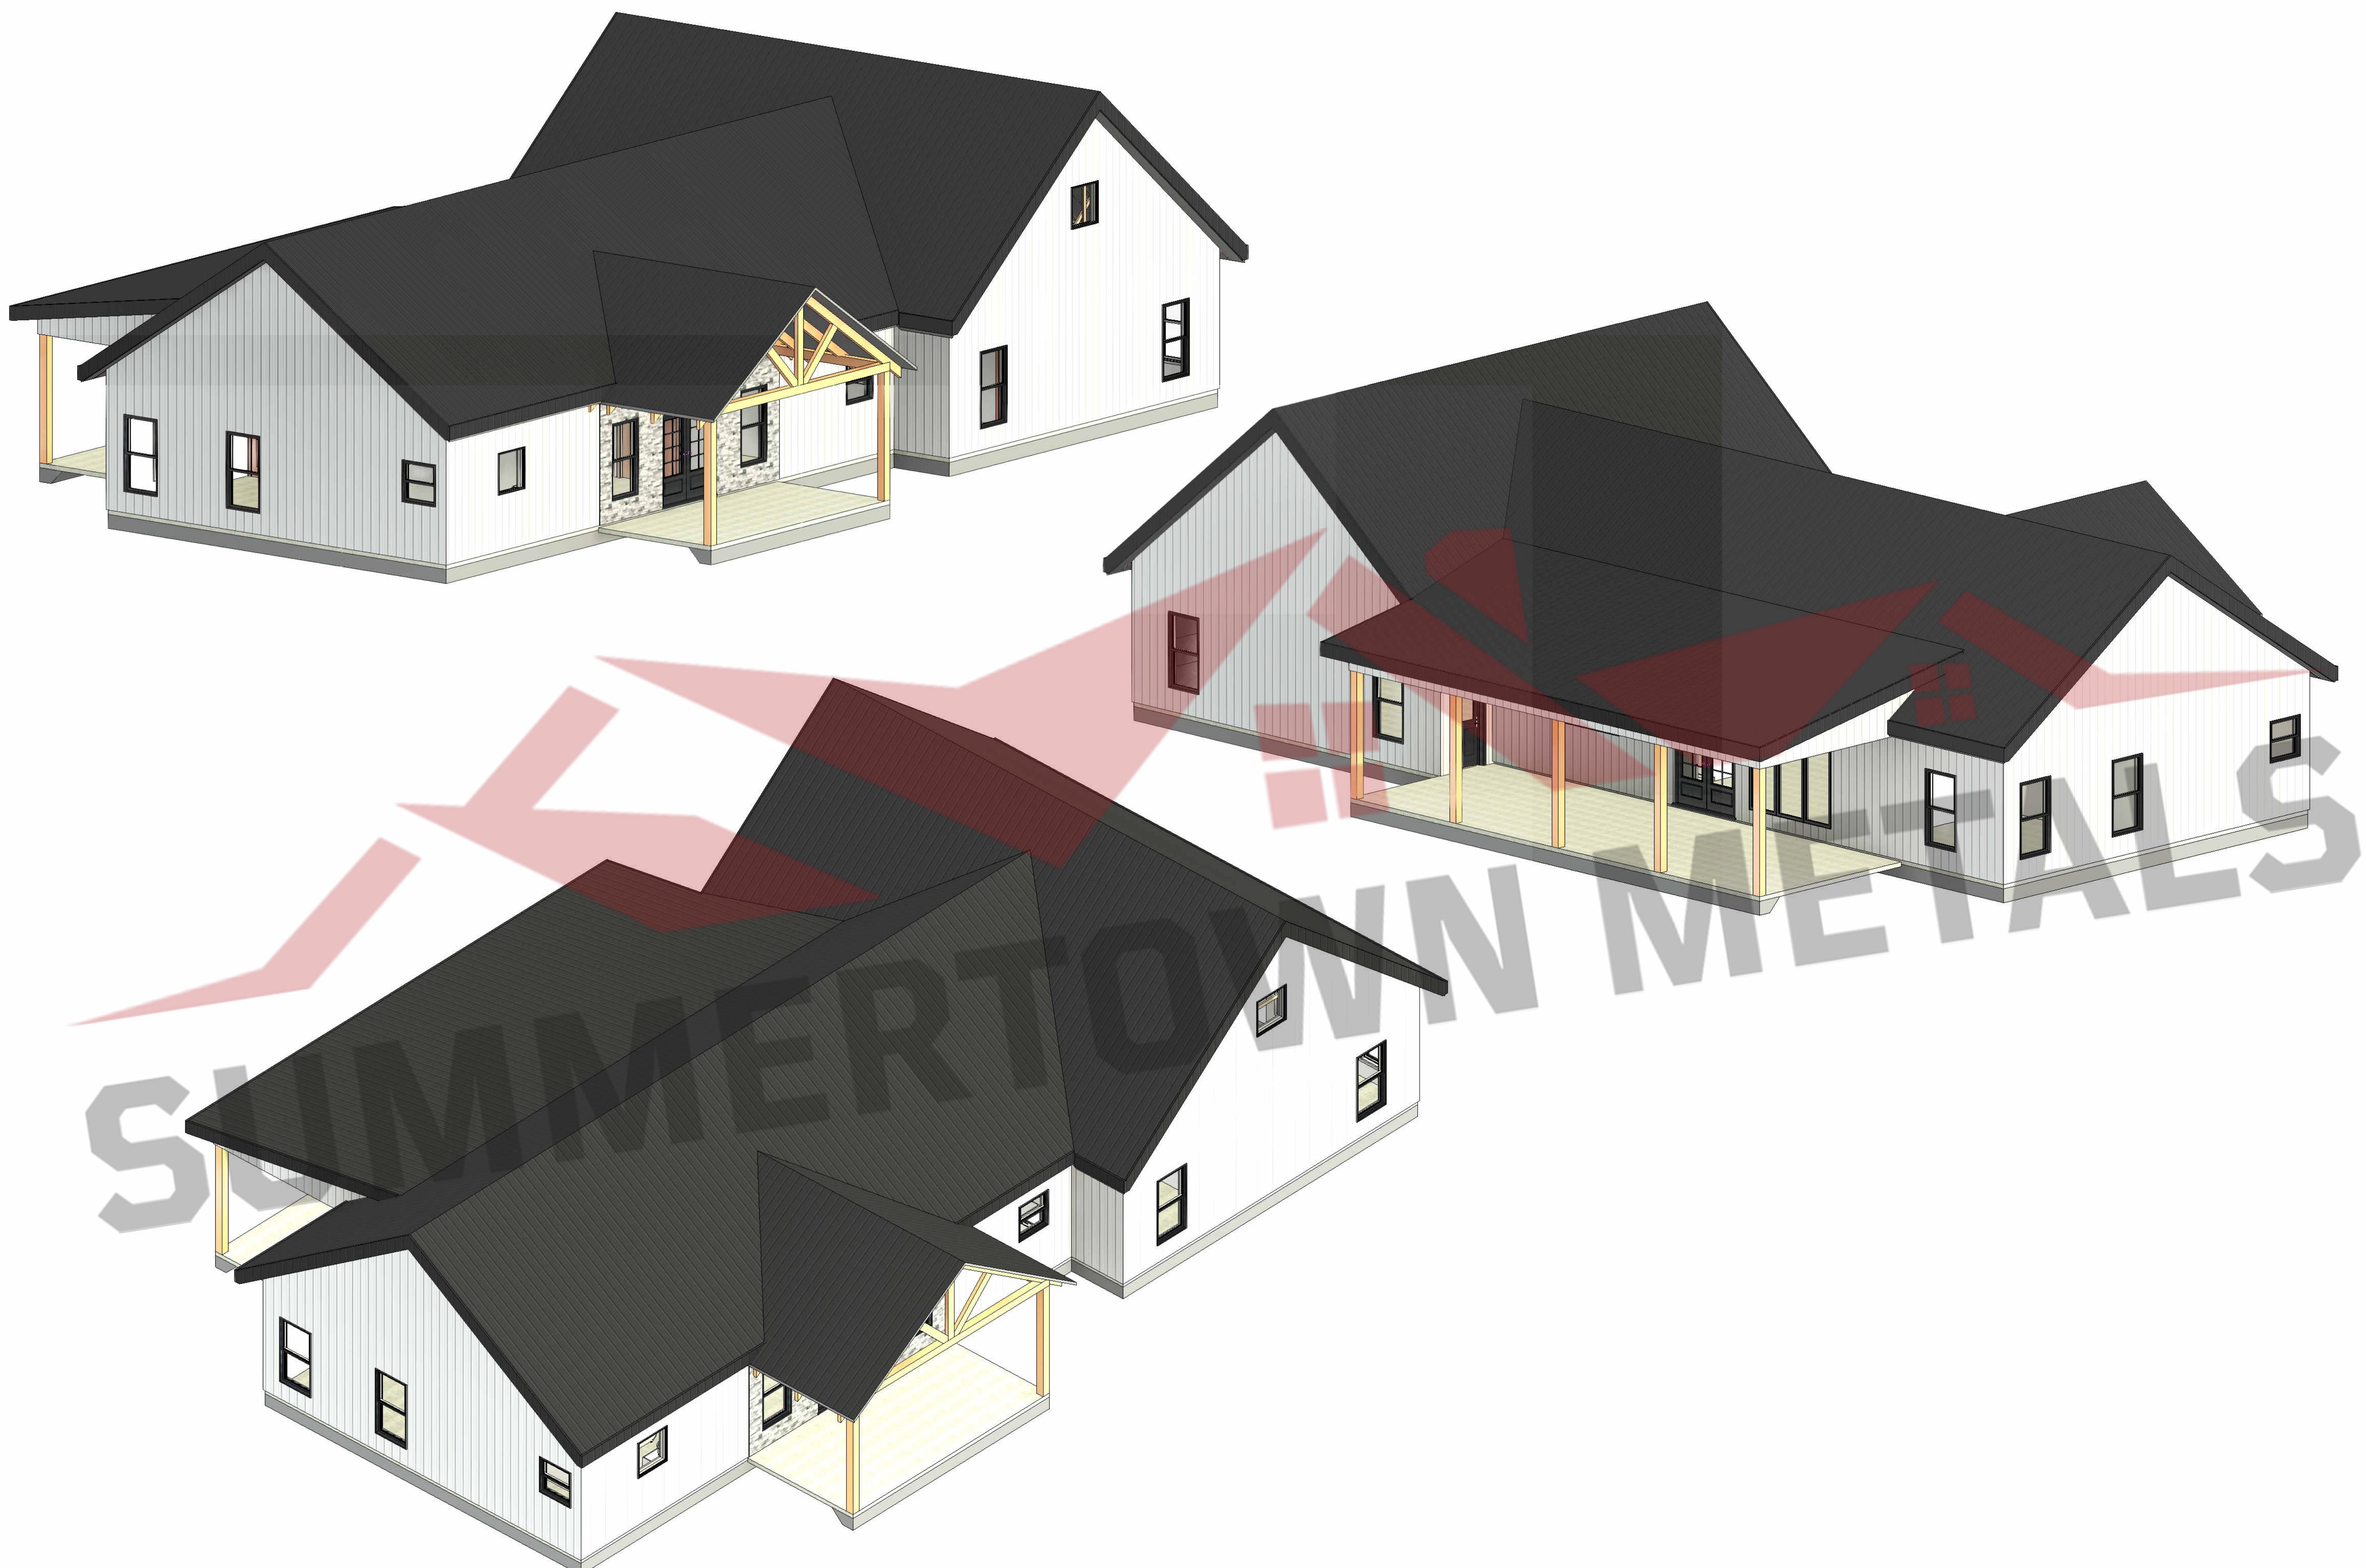

THESE PLANS ARE THE SOLE PROPERTY OF SUMMERTOWN METALS, LLC. ANY UNAUTHORIZED REPRODUCTION OF THESE PLANS IS STRICTLY PROHIBITED.

Current Revision			
Number:	Date	Revised By	Description
3d Views			
Meadows End			
Prepared For	Project Address	Project Type	Project Status
		House & Garage	For Construction
Date Issued	12/23/2025		
Scale			
Drawn By	Checked By	JP	CBP
Sheet S.5			