




**3864 Summertown Highway
Summertown, TN 38483
Phone: (931) 796-1521
Email: info@summertownmetals.com**

**Drawings Prepared For:
River View Cottage**




Current Revision			
Number	Date	Revised By	Description
Cover Sheet & General Notes			
Description			
Prepared For			
Project Address			
Project Type			
House			
Project Status			
For Construction			
Summertown Metals			
3864 Summertown Hwy. Summertown, TN 38483 Phone: (931) 796-1521 www.summertownmetals.com			
Date Issued 12/17/25			
Scale NOT TO SCALE			
Drawn By	Checked By		
JP	CBP		
Sheet			
S.1			

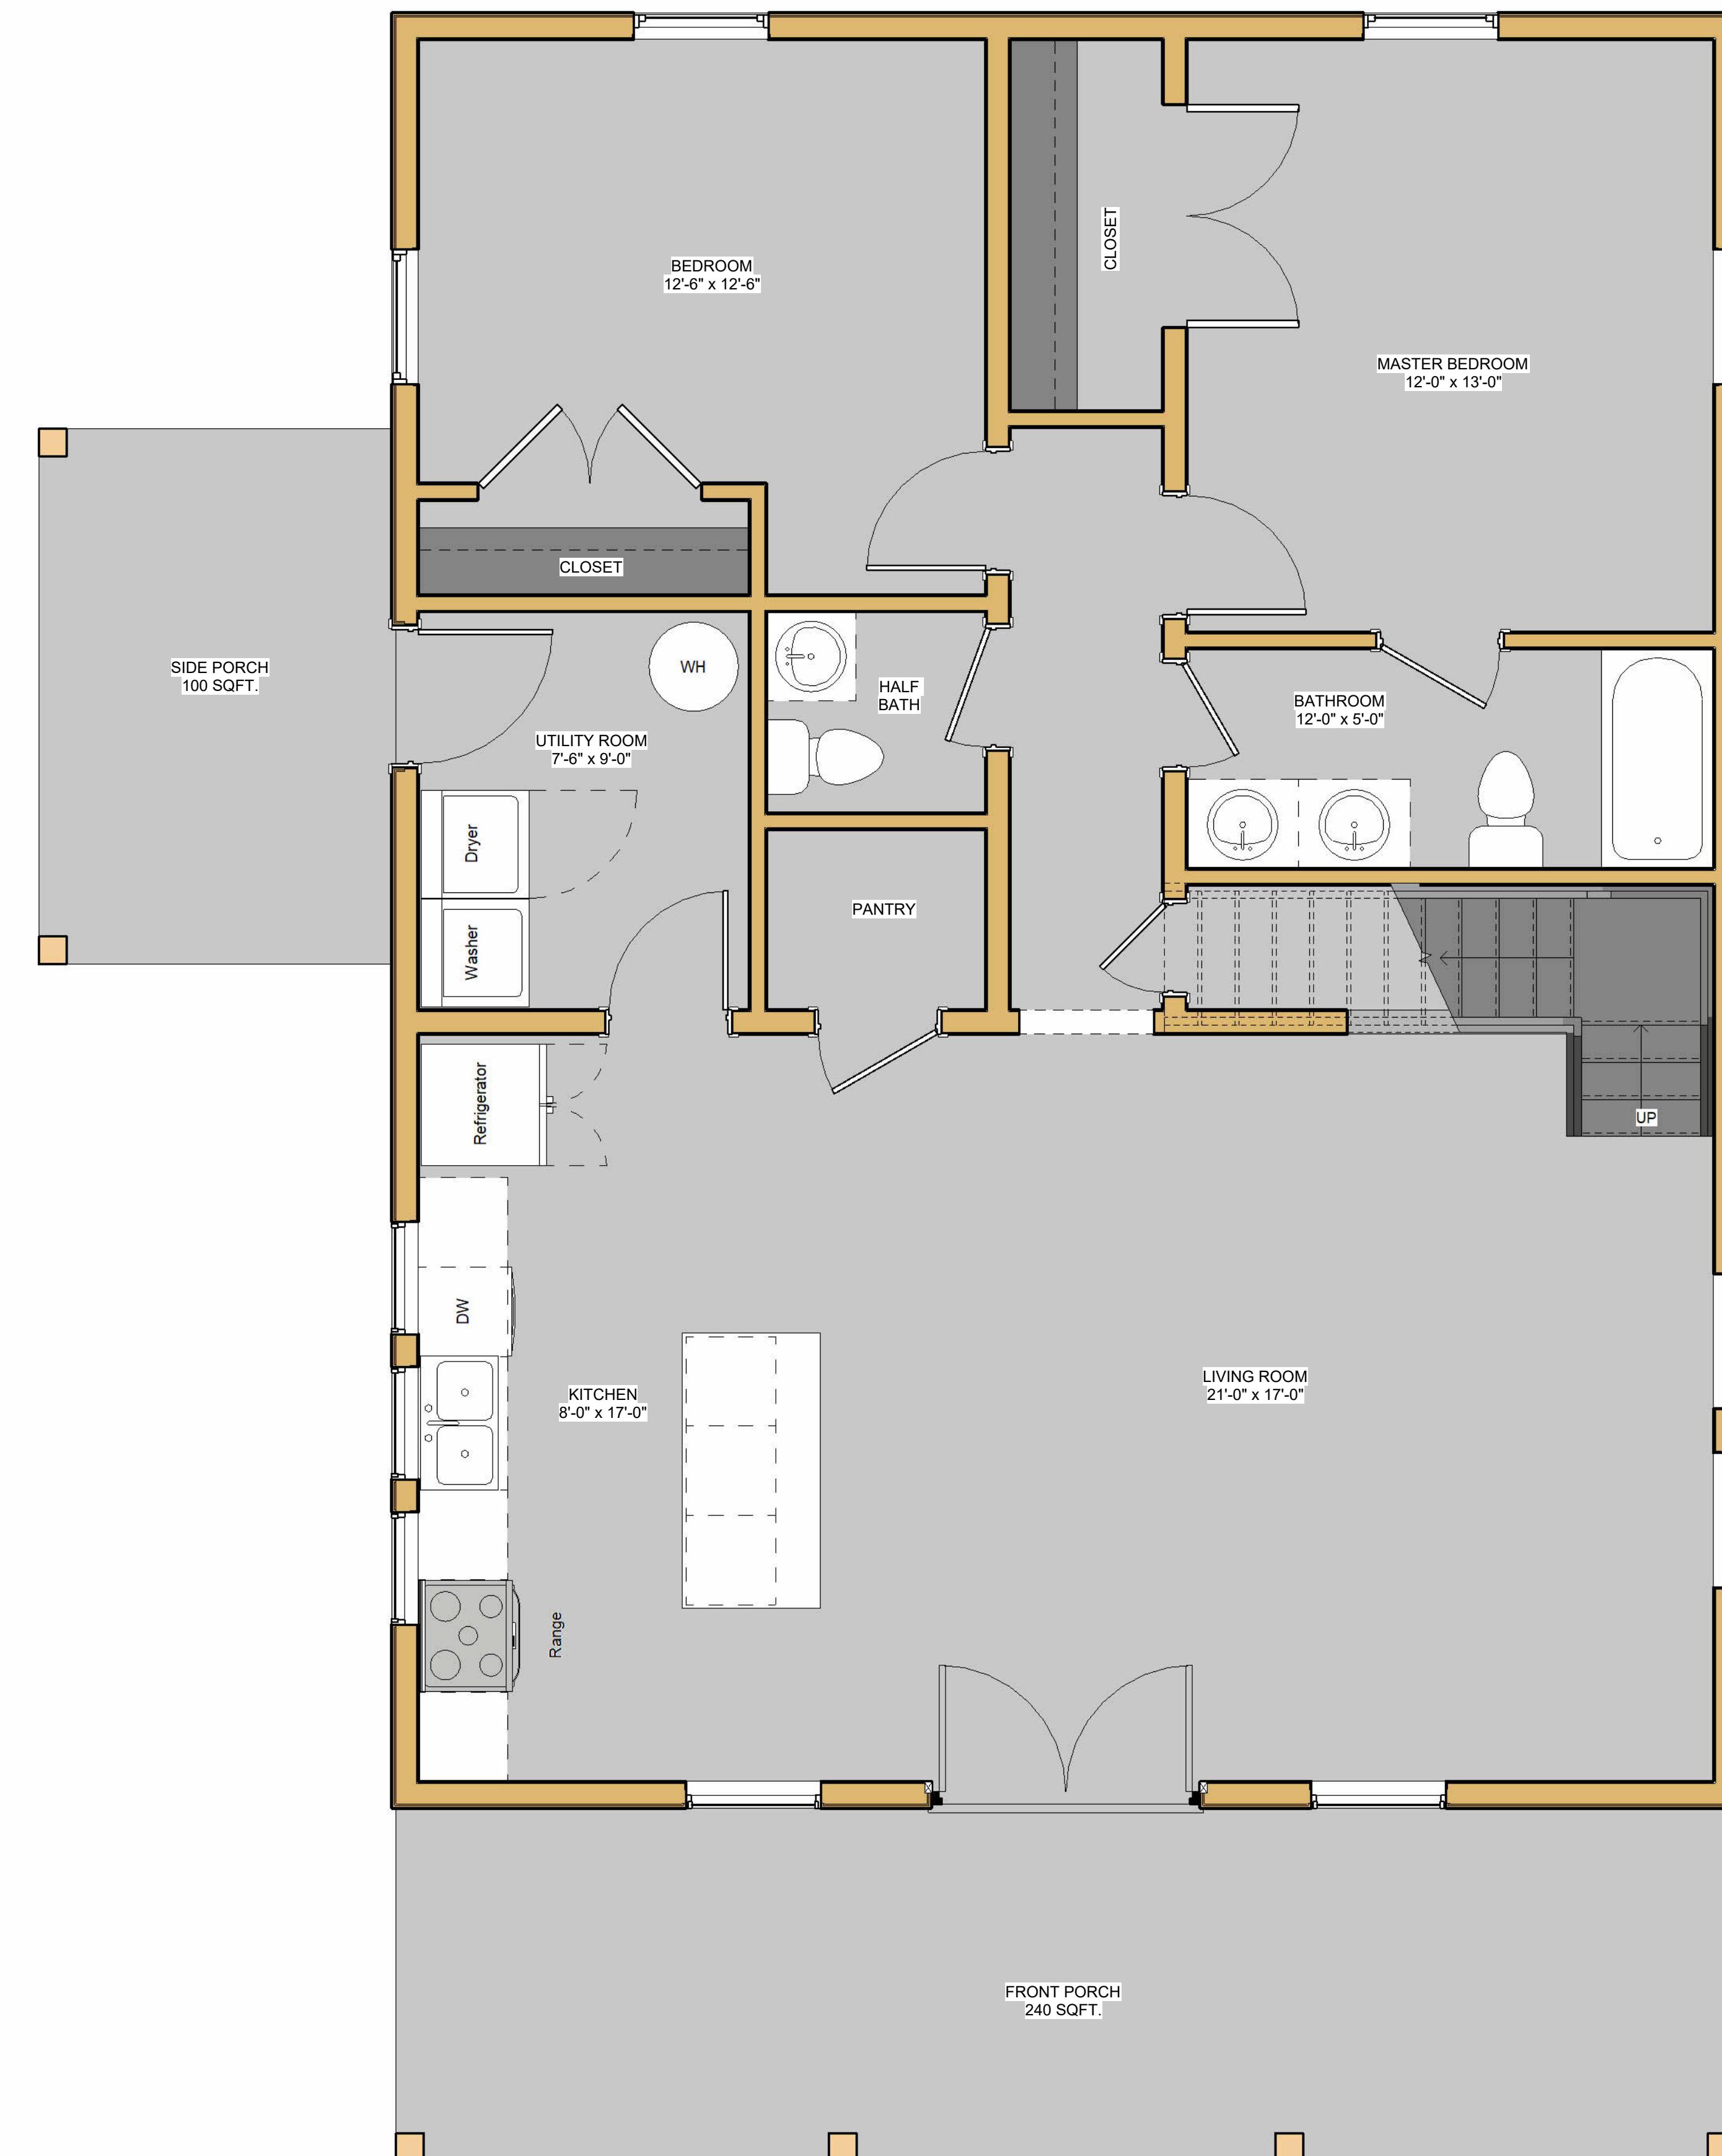

SQFT Schedule	
Area	Name
1200 SF	HOUSE SLAB
639 SF	2ND FLOOR
240 SF	FRONT PORCH SLAB
96 SF	SIDE PORCH SLAB

Current Revision			
Number:	Date:	Reviewed By:	Description:
Floor Layout			
Prepared For:	Project Type:		
Project Address:	House		
River View Cottage			
For Construction			
 SUMMERTOWN METALS 3864 Summertown Hwy. Summertown, TN 38483 Phone: (931) 796-1521 www.summertownmetals.com			
Date Issued:	12/17/25		
Scale:	3/8" = 1'-0"		
Drawn By:	Checked By:		
JP	CBP		
Sheet:			
S.2			

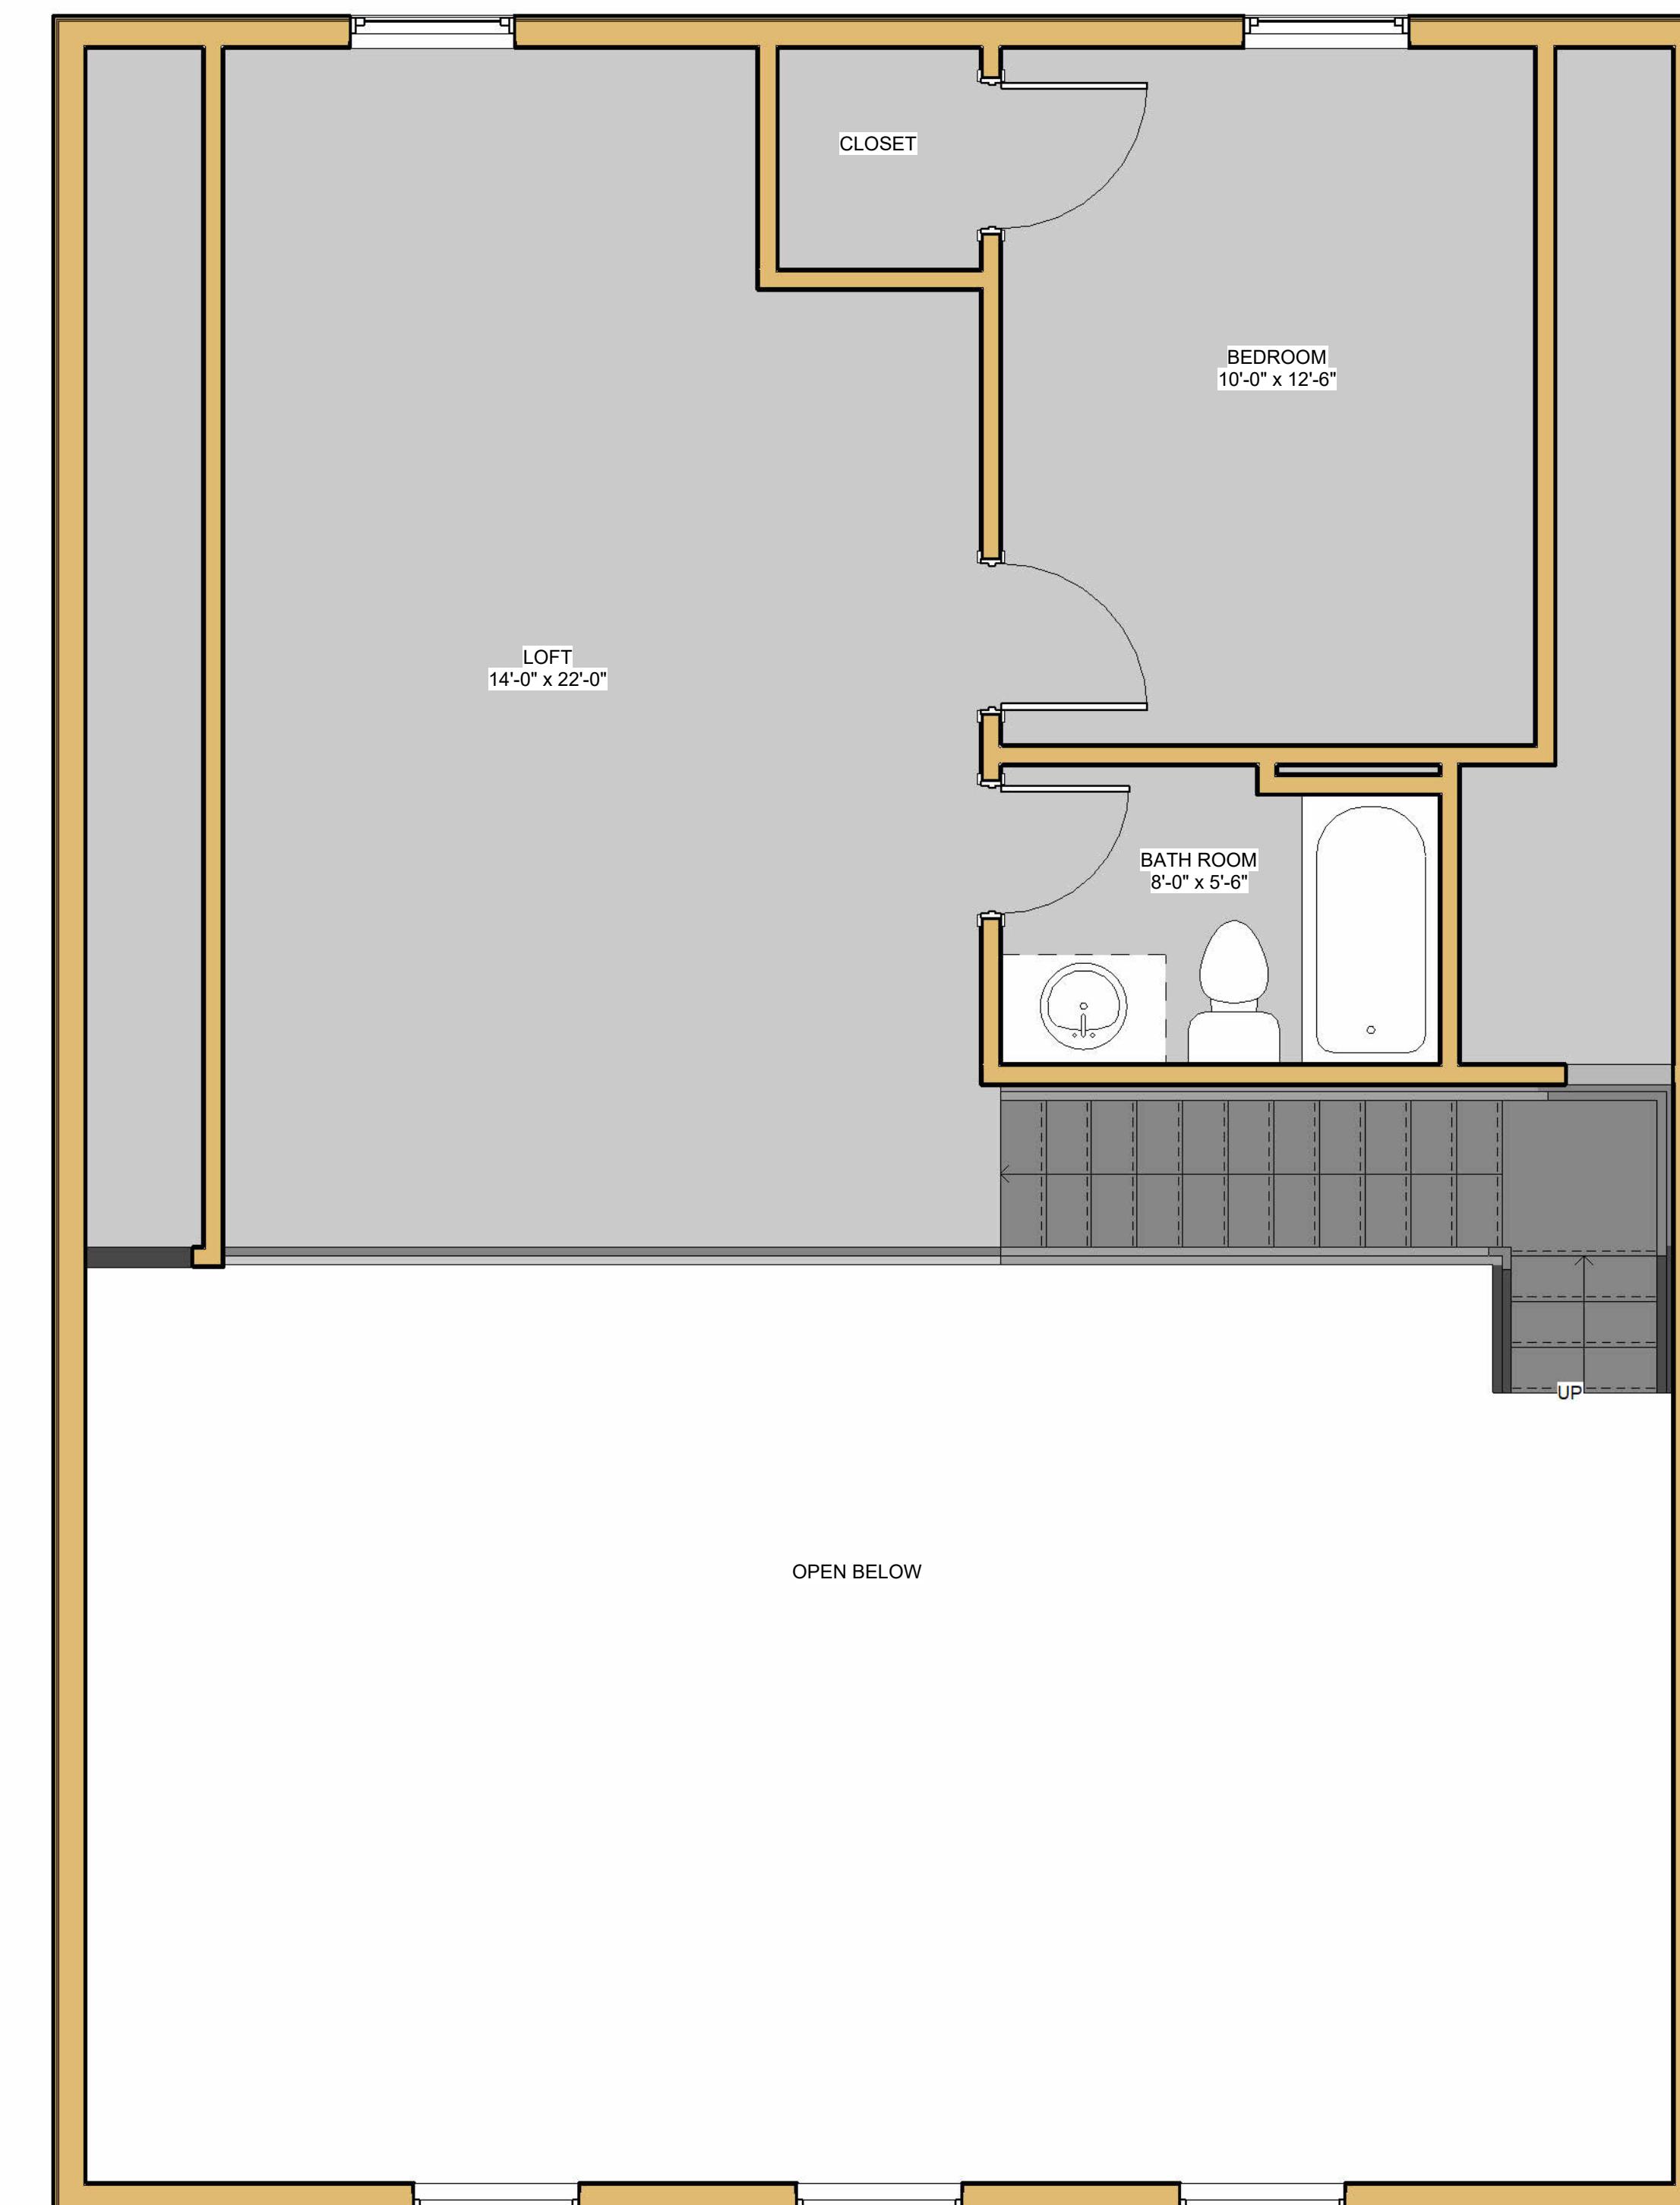

THESE PLANS ARE THE SOLE PROPERTY OF SUMMERTOWN METALS, LLC. ANY UNAUTHORIZED REPRODUCTION OF THESE PLANS IS STRICTLY PROHIBITED.

S.3



3864 Summertown Hwy.
Summertown, TN 38483
Phone: (931) 796-1521
www.summertownmetals.com

Issued 12/17/25

e 3/8" = 1'-0"

Checked By

--	--

et



1 Front Elevation
1/4" = 1'-0"





2 Back Elevation
1/4" = 1'-0"

THESE PLANS ARE THE SOLE PROPERTY OF SUMMERTOWN METALS, LLC. ANY UNAUTHORIZED REPRODUCTION OF THESE PLANS IS STRICTLY PROHIBITED.



THESE PLANS ARE THE SOLE PROPERTY OF SUMMERTOWN METALS, LLC. ANY UNAUTHORIZED REPRODUCTION OF THESE PLANS IS STRICTLY PROHIBITED.

S.5

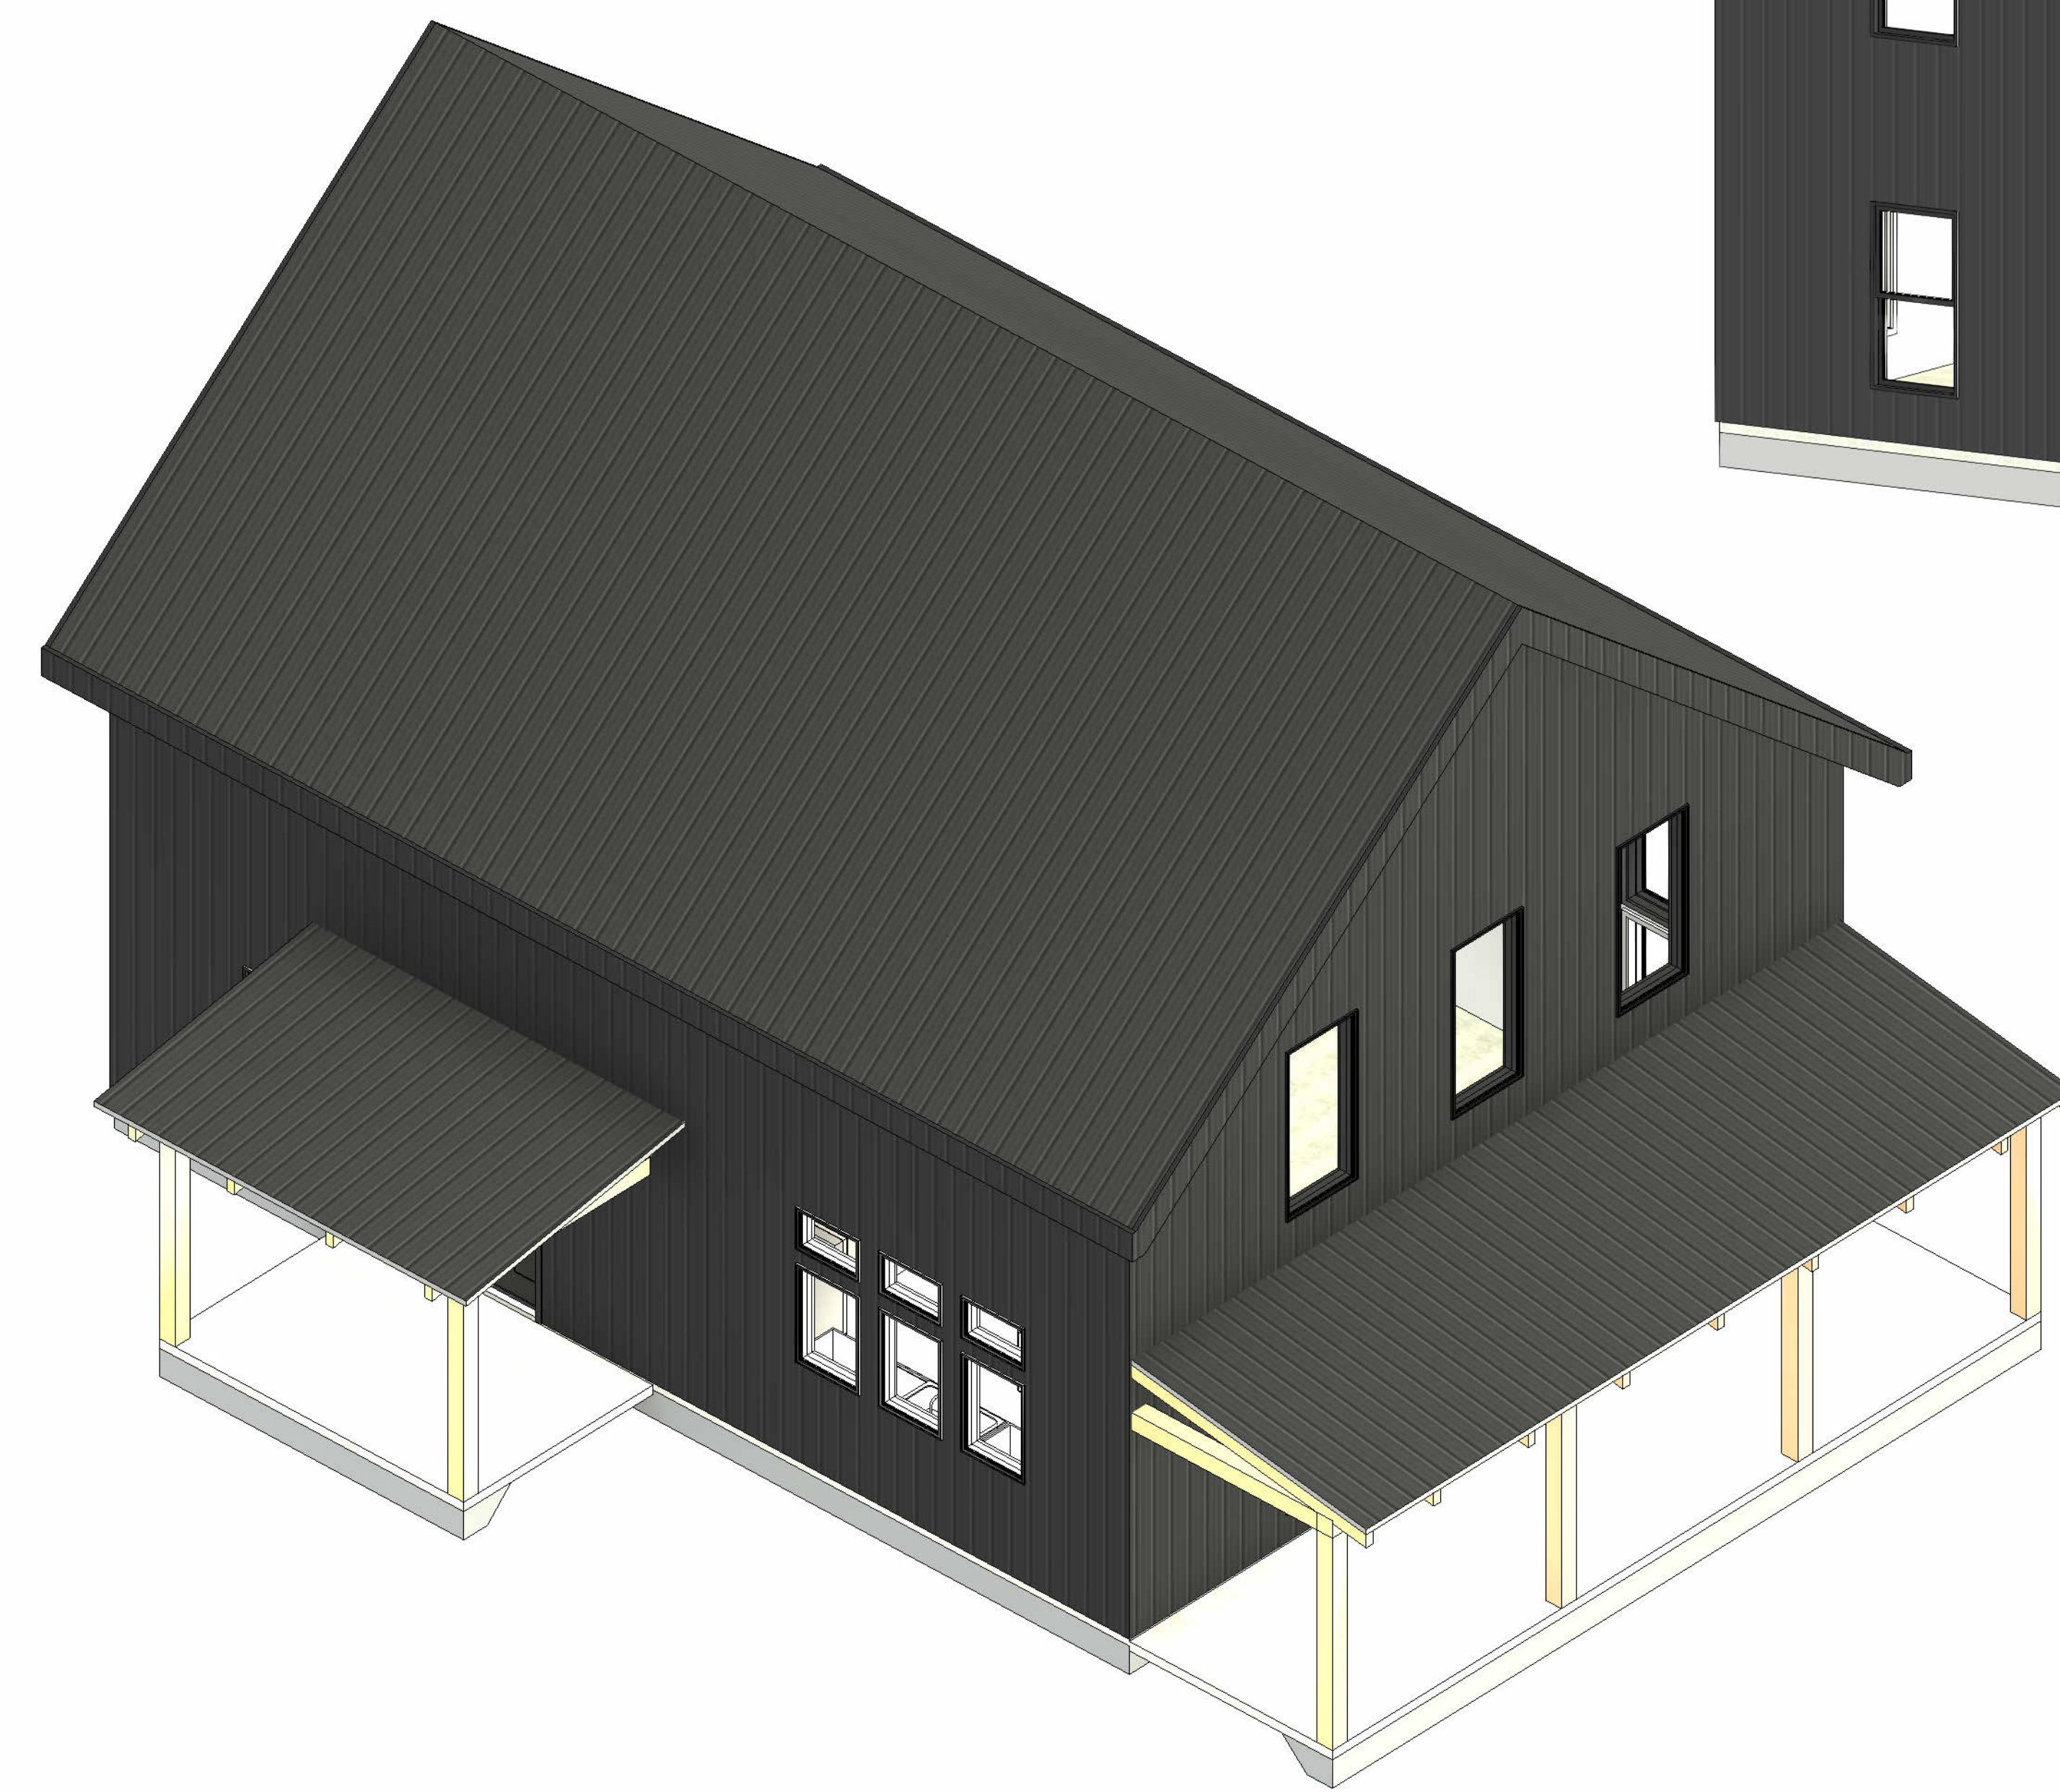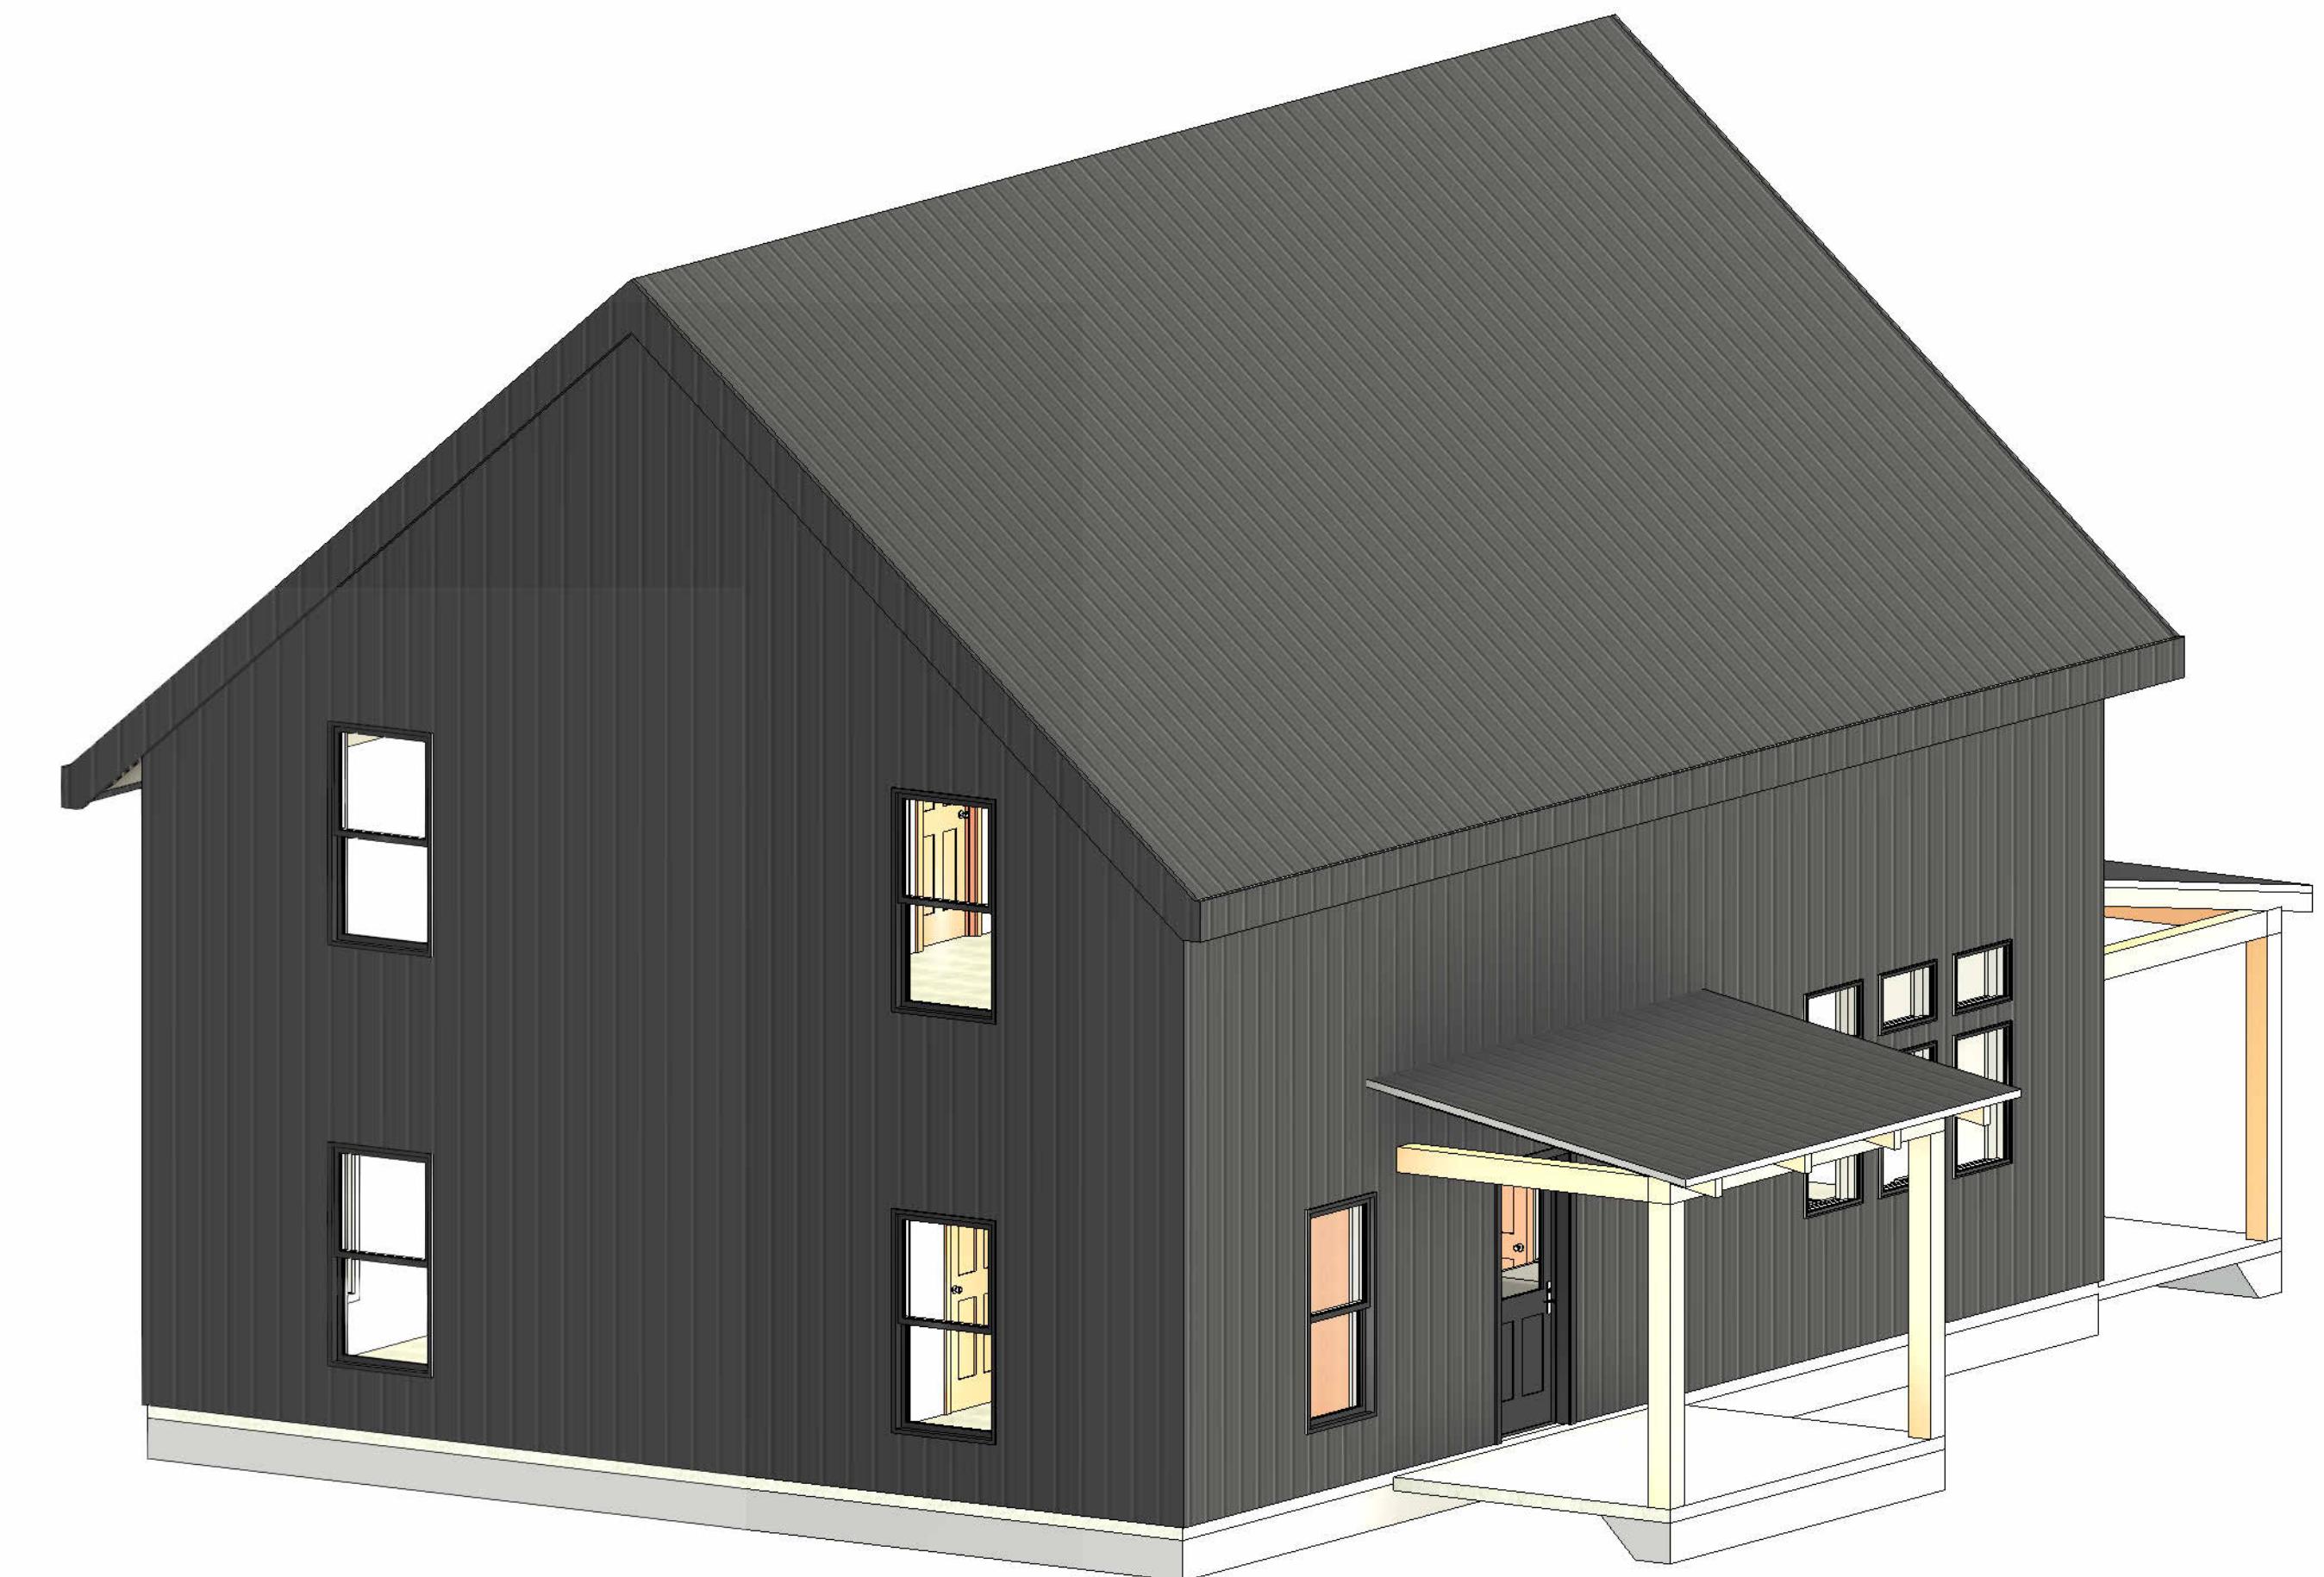

THESE PLANS ARE THE SOLE PROPERTY OF SUMMERTOWN METALS, LLC. ANY UNAUTHORIZED REPRODUCTION OF THESE PLANS IS STRICTLY PROHIBITED.