



3864 Summertown Highway
Summertown, TN 38483
Phone: (931) 796-1521
Email: info@summertownmetals.com

Drawings Prepared For: Robertson Home

[illegible]

Description	Cover Sheet & General Notes
Project Type	House & Carport
Project Status	NOT FOR CONSTRUCTION

Prepared For	Robertson Home
Project Address	




SUMMERTOWN METALS

3864 Summertown Hwy.
Summertown, TN 38483
Phone: (931) 796-1521
www.summertownmetals.com

Date Issued	
12/30/2025	
Scale	
NOT TO SCALE	
Drawn By	Checked By
KSM	CBP

Sheet

S.1

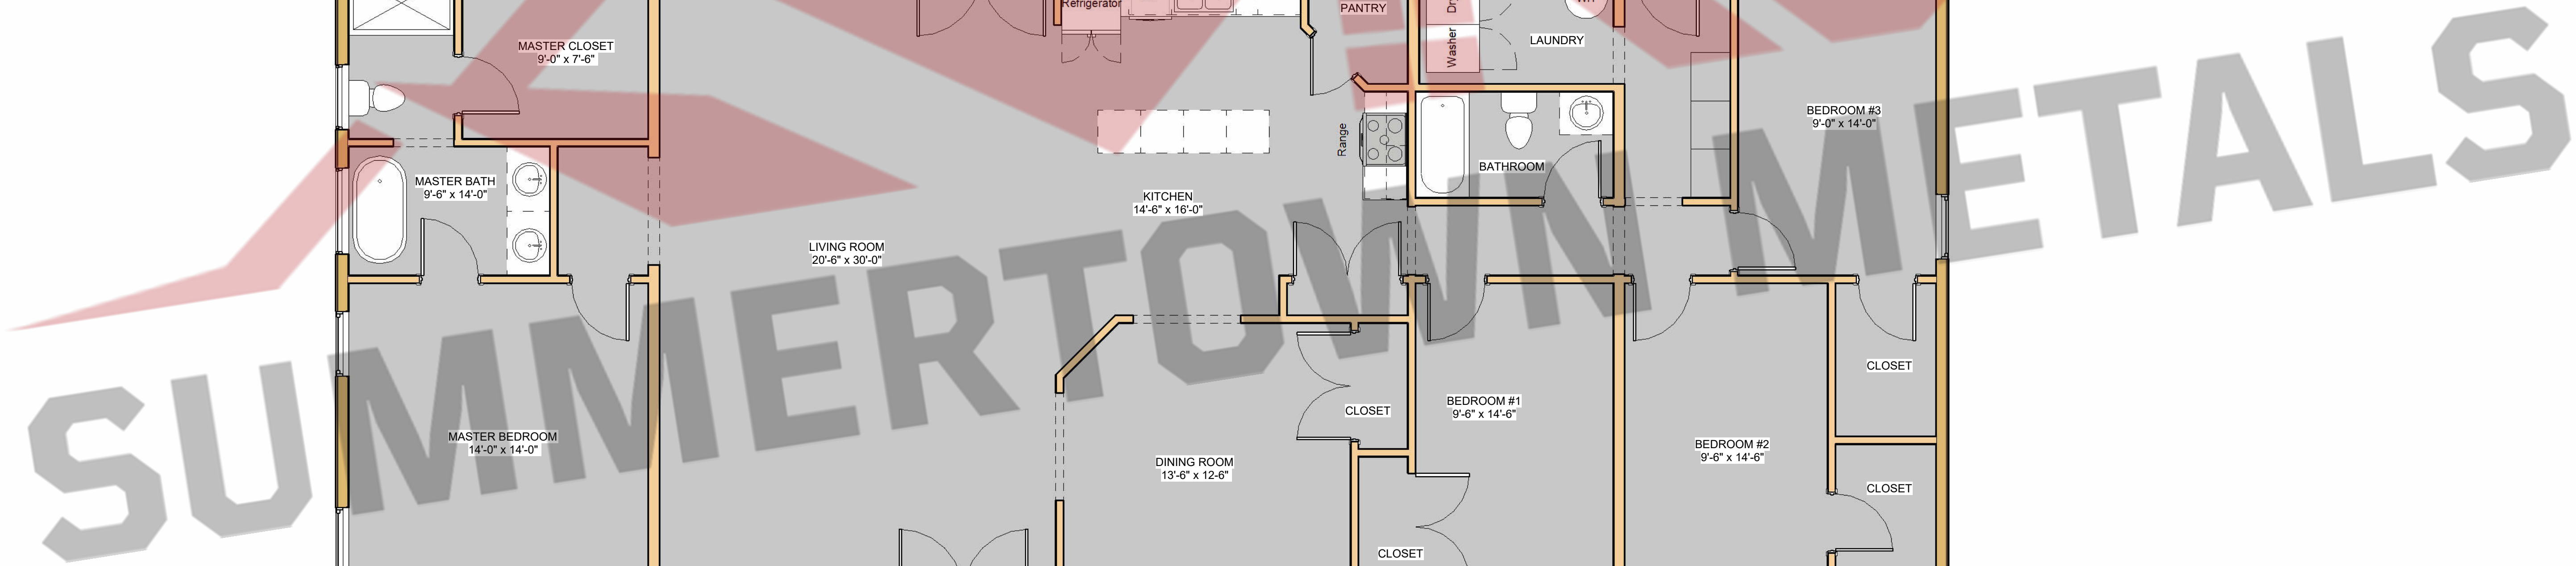

SQFT Schedule	
Area	Mark
368 SF	Front Porch
300 SF	Back Porch
2250 SF	Living Area
900 SF	Carport

[illegible]

Description	Floor Layout
Project Type	House & Carport
Project Status	NOT FOR CONSTRUCTION

Prepared For	Robertson Home
Project Address	




SUMMERTOWN METALS

3864 Summertown Hwy.
Summertown, TN 38483
Phone: (931) 796-1521
www.summertownmetals.com

Date Issued	12/30/2025
Scale	1/4" = 1'-0"
Drawn By	Checked By
KSM	CBP

<div style="border: 1px solid black; height: 550px; margin: 5px;"></div>	<div style="border: 1px solid black; height: 550px; margin: 5px;"></div>
<div style="border: 1px solid black; height: 30px; margin: 0;"></div>	
<div style="border: 1px solid black; height: 100px; margin: 0; display: flex; align-items: center; justify-content: center;"> <div style="font-size: 48px; font-weight: bold; margin: 0;">S.2</div> </div>	

THESE PLANS ARE THE SOLE PROPERTY OF SUMMERTOWN METALS, LLC. ANY UNAUTHORIZED REPRODUCTION OF THESE PLANS IS STRICTLY PROHIBITED.

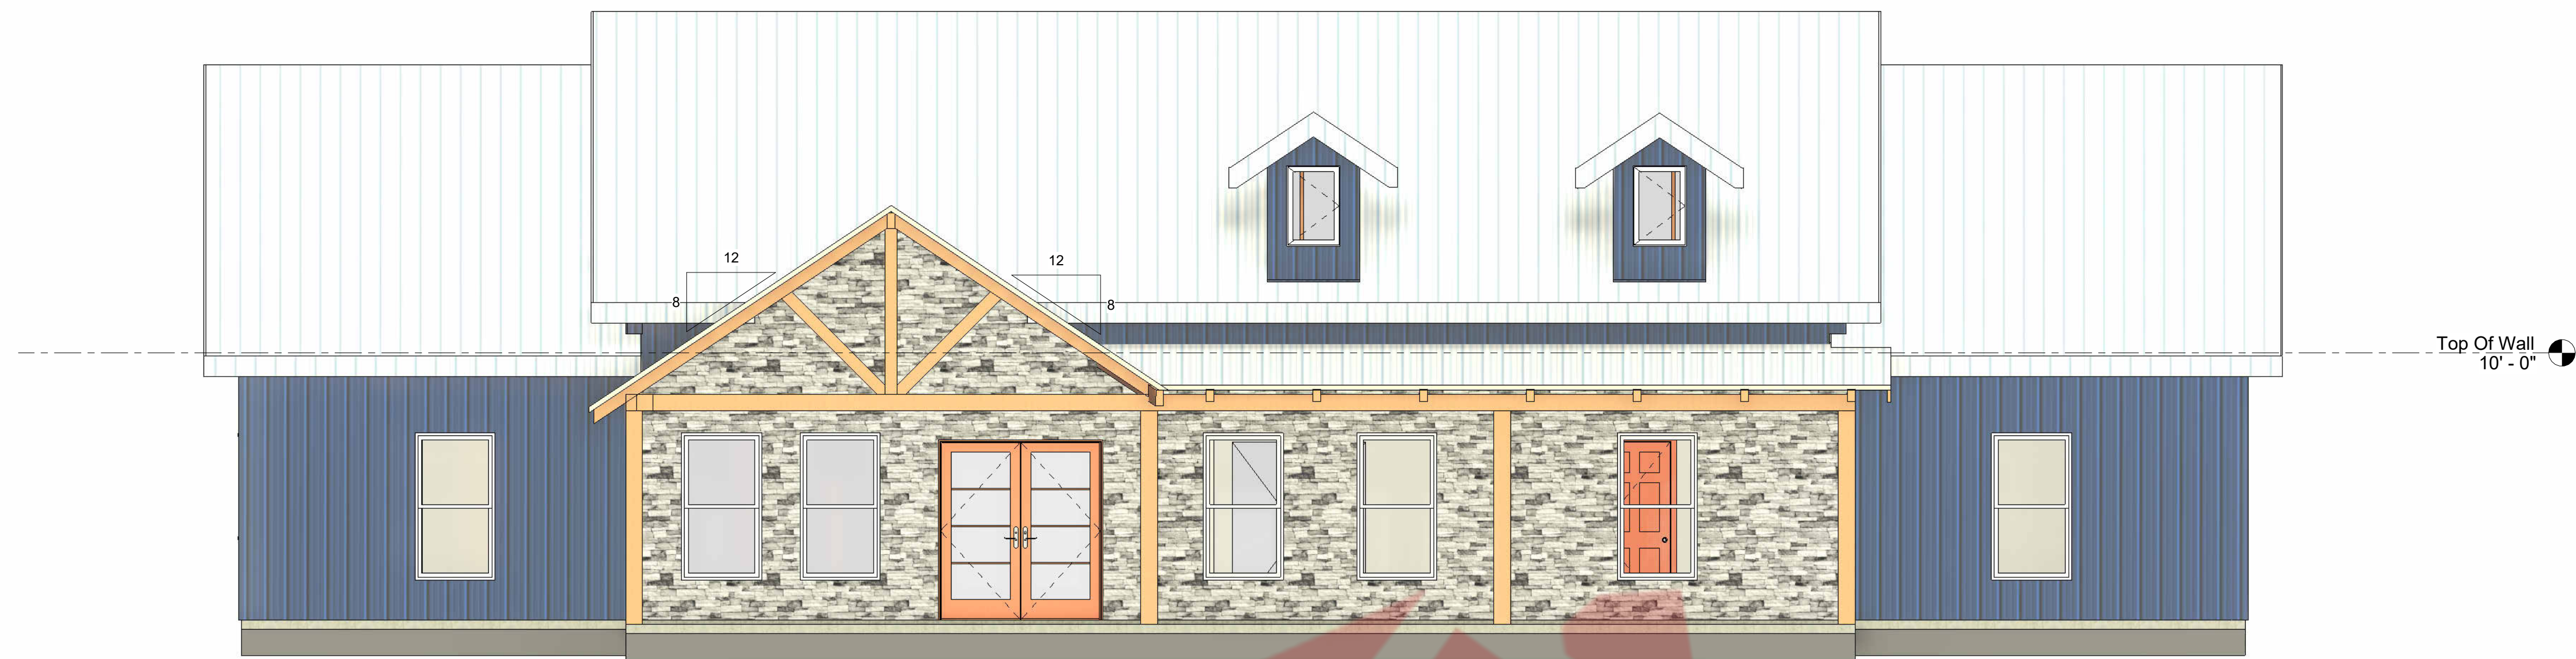

① Front Elevation
1/4" = 1'-0"



② Left Elevation
1/4" = 1'-0"

THESE PLANS ARE THE SOLE PROPERTY OF SUMMERTOWN METALS, LLC. ANY UNAUTHORIZED REPRODUCTION OF THESE PLANS IS STRICTLY PROHIBITED.

Current Revision

Description

Revised By

Date

Number

Elevations

Robertson Home

Prepared For

SUMMERTOWN METALS
3864 Summertown Hwy.
Summertown, TN 38483
Phone: (931) 796-1521
www.summertownmetals.com

Date Issued

12/30/2025

Scale

1/4" = 1'-0"

Drawn By



KSM

Checked By

CBP

Sheet

S.3

  


THESE PLANS ARE THE SOLE PROPERTY OF SUMMERTOWN METALS, LLC. ANY UNAUTHORIZED REPRODUCTION OF THESE PLANS IS STRICTLY PROHIBITED.


Prepared For	Robertson Home
Project Address	



SUMMERTOWN METALS

3864 Summertown Hwy.
Summertown, TN 38483
Phone: (931) 796-1521
www.summertownmetals.com



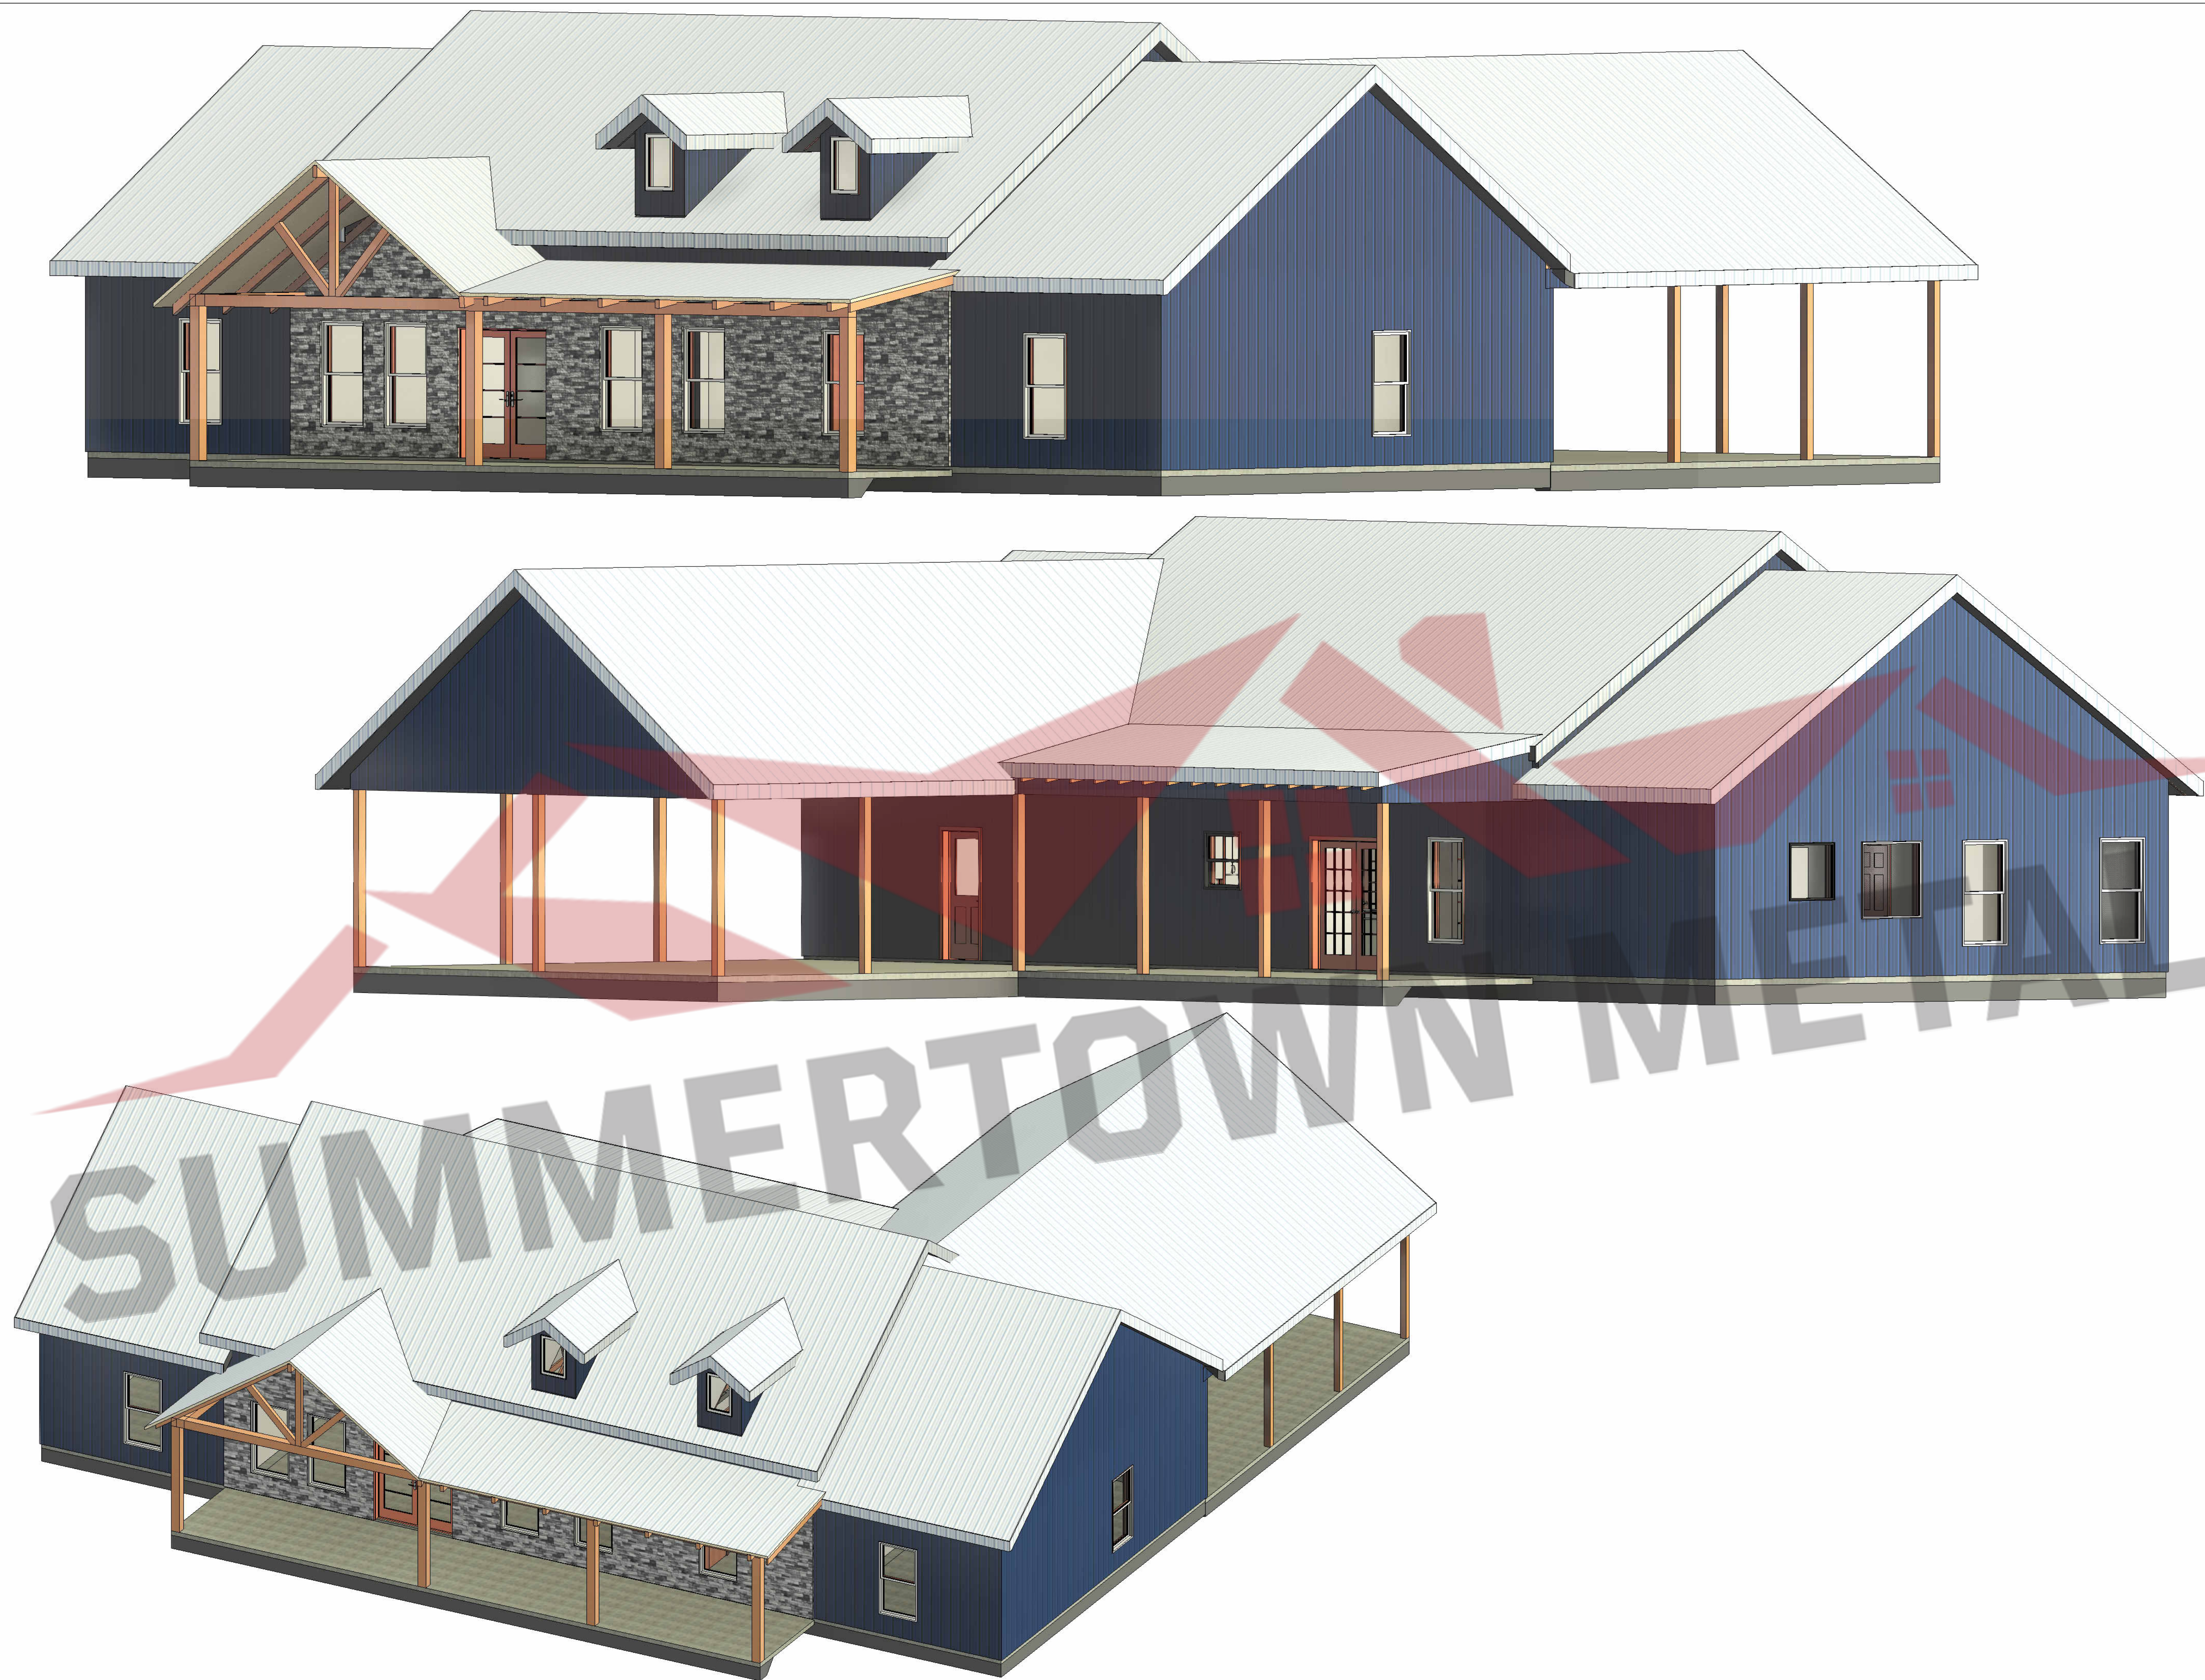

THESE PLANS ARE THE SOLE PROPERTY OF SUMMERTOWN METALS, LLC. ANY UNAUTHORIZED REPRODUCTION OF THESE PLANS IS STRICTLY PROHIBITED.

[illegible]

Description	<h1>3D Views</h1>
Project Type	
House & Carport	
Project Status	NOT FOR CONSTRUCTION

Prepared For	Robertson Home
Project Address	




SUMMERTOWN METALS

3864 Summertown Hwy.
Summertown, TN 38483
Phone: (931) 796-1521
www.summertownmetals.com

Date Issued
12/30/2025

Scale

Drawn By	Checked By
KSM	CBP



Sheet

S.5