

Drawings Prepared For:

Rocky Top Barndo

[illegible]

**Cover Sheet &
General Notes**

Project Type	House
--------------	-------

Project Status	For Construction
----------------	------------------

Rocky Top Barndo

Project Address



3864 Summertown Hwy.
Summertown, TN 38483
Phone: (931) 796-1521
www.summertownmetals.com

Date Issued
12/23/25


Scale
NOT TO SCALE

Drawn By
JP

Checked By
CBP

Sheet

S.1

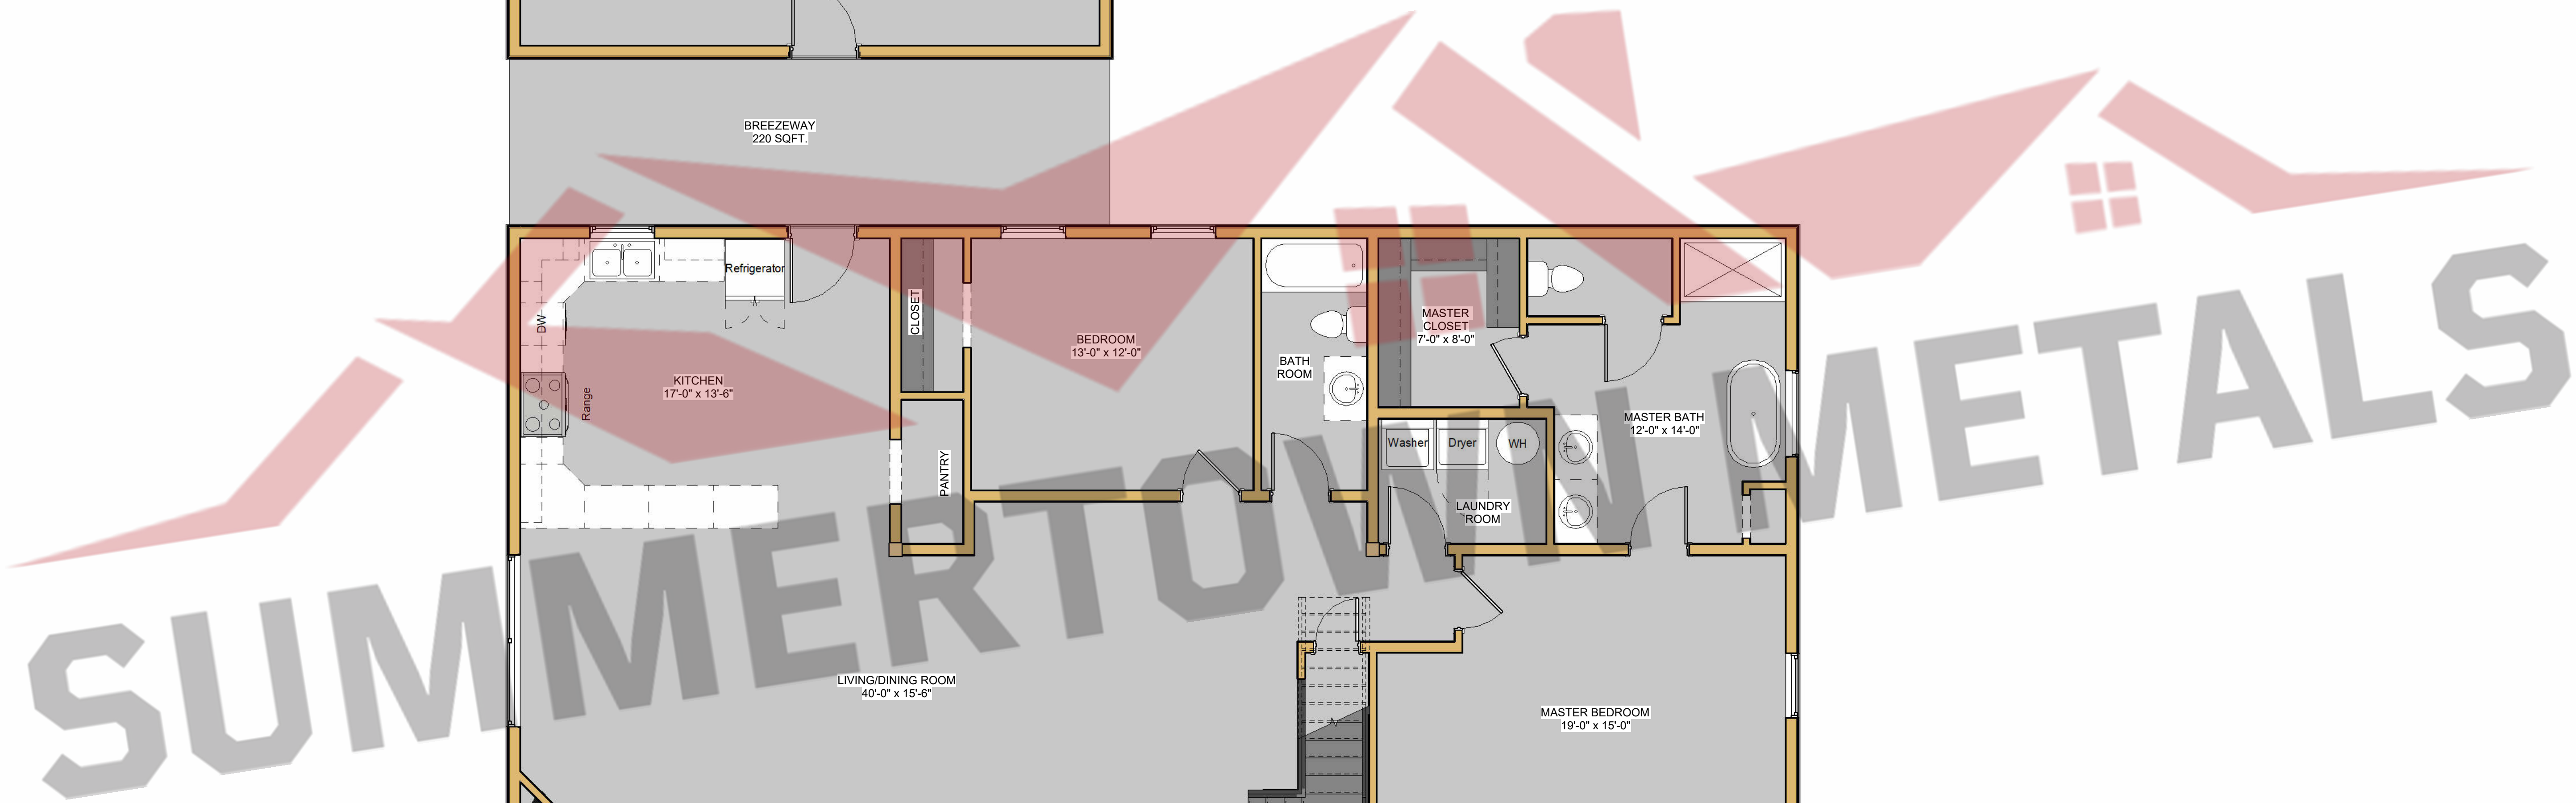

SQFT Schedule	
Area	Name
1800 SF	HOUSE SLAB
840 SF	GARAGE SLAB
605 SF	2ND FLOOR
560 SF	FRONT PORCH SLAB
351 SF	GARAGE LOFT
224 SF	BREEZEWAY SLAB

[illegible]

Description	1st Floor Layout
Project Type	
House	Project Status
For Construction	

Prepared For	Rocky Top Barndo
Project Address	




SUMMERTOWN METALS

3864 Summertown Hwy.
Summertown, TN 38483
Phone: (931) 796-1521
www.summertownmetals.com

Date Issued	
12/23/25	
Scale	
1/4" = 1'-0"	
Drawn By	Checked By
JP	CBP

[illegible]

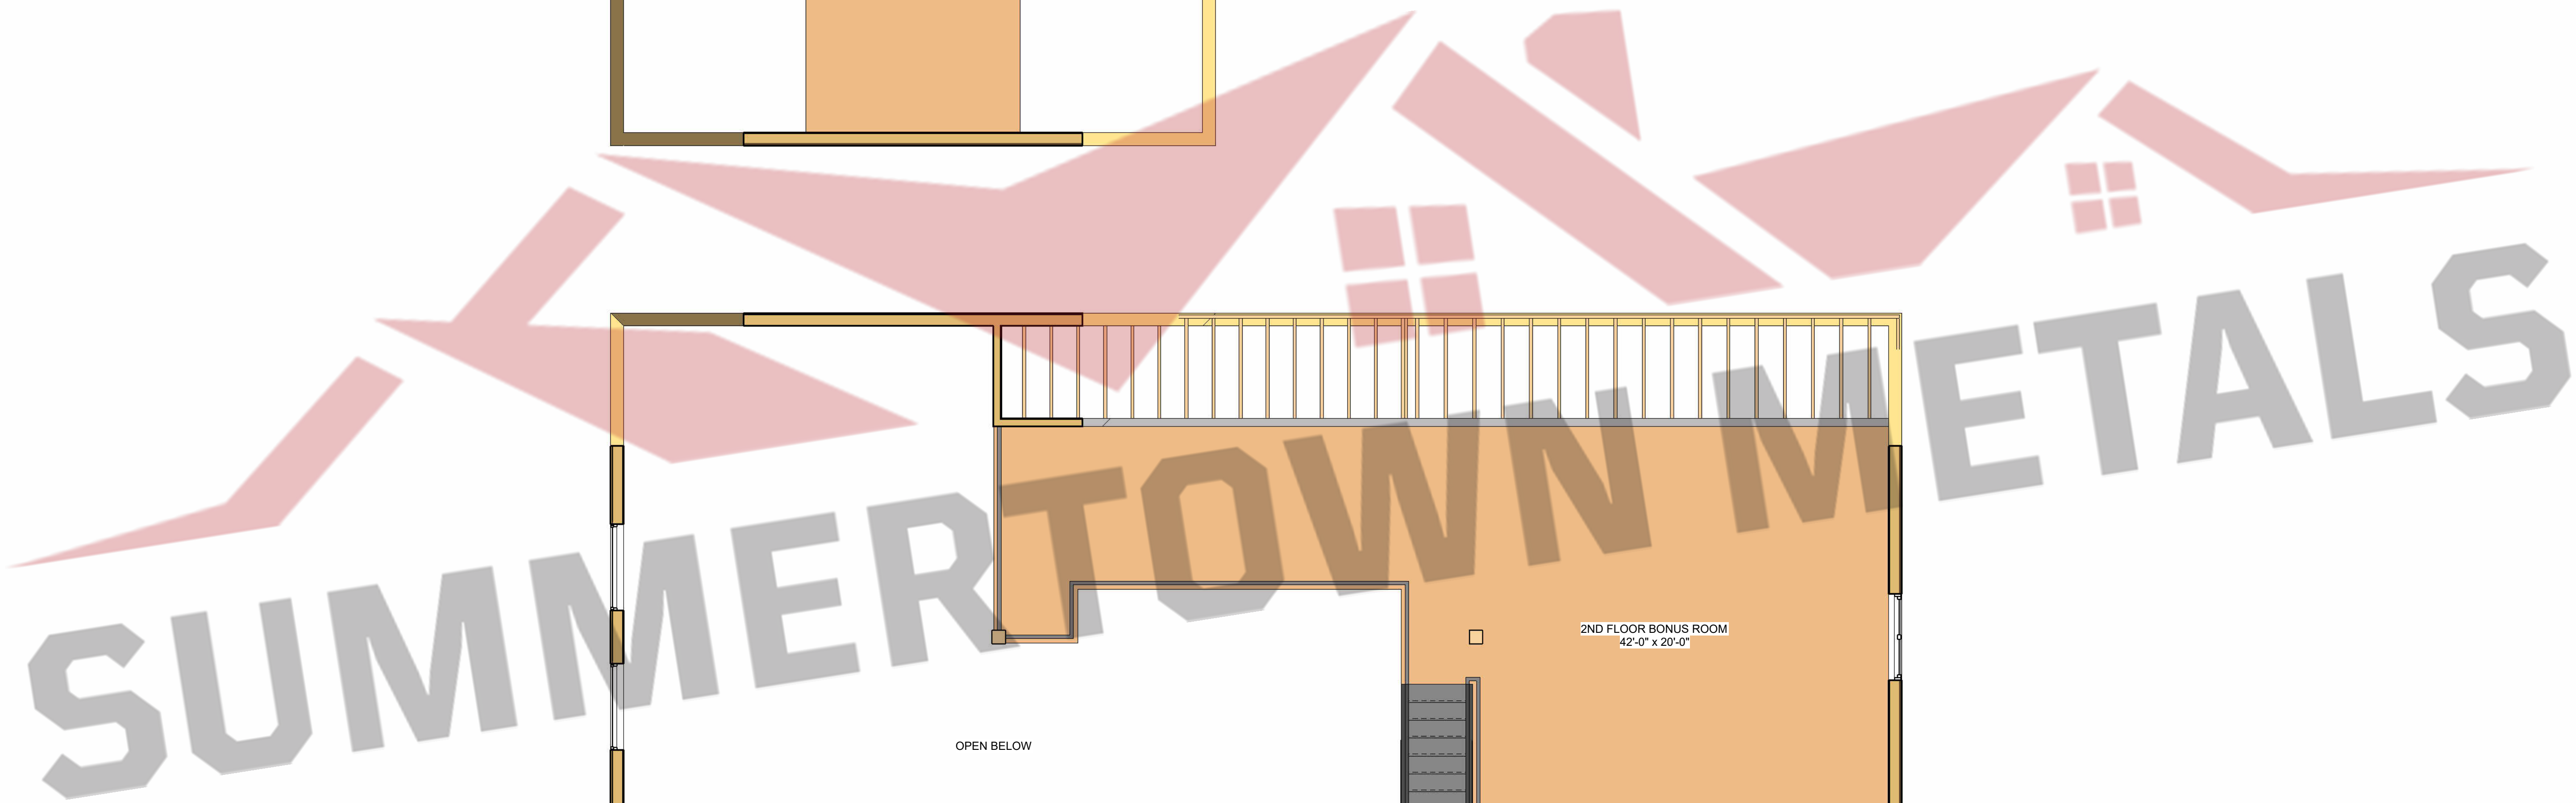[illegible]



① Front Elevation
1/4" = 1'-0"



② Back Elevation
1/4" = 1'-0"

THESE PLANS ARE THE SOLE PROPERTY OF SUMMERTOWN METALS, LLC. ANY UNAUTHORIZED REPRODUCTION OF THESE PLANS IS STRICTLY PROHIBITED.

Current Revision

Description

Revised By

Date

Number

Elevations

Project Type

House

Project Status

For Construction

Rocky Top Barndo

Prepared For

Project Address

SUMMERTOWN METALS

3864 Summertown Hwy.
Summertown, TN 38483

Phone: (931) 796-1521
www.summertownmetals.com

Date Issued

12/23/25

Scale

1/4" = 1'-0"

Drawn By

JP

Checked By

CBP

Sheet

S.4



① Left Elevation
1/4" = 1'-0"



② Right Elevation
1/4" = 1'-0"

THESE PLANS ARE THE SOLE PROPERTY OF SUMMERTOWN METALS, LLC. ANY UNAUTHORIZED REPRODUCTION OF THESE PLANS IS STRICTLY PROHIBITED.

Current Revision			
Number	Date	Revised By	Description


Description	Elevations
Project Type	House
Project Status	For Construction


Prepared For	Rocky Top Barndo
Project Address	



SUMMERTOWN METALS
3864 Summertown Hwy.
Summertown, TN 38483
Phone: (931) 796-1521
www.summertownmetals.com

Date Issued	12/23/25
Scale	1/4" = 1'-0"
Drawn By	JP
Checked By	CBP

 

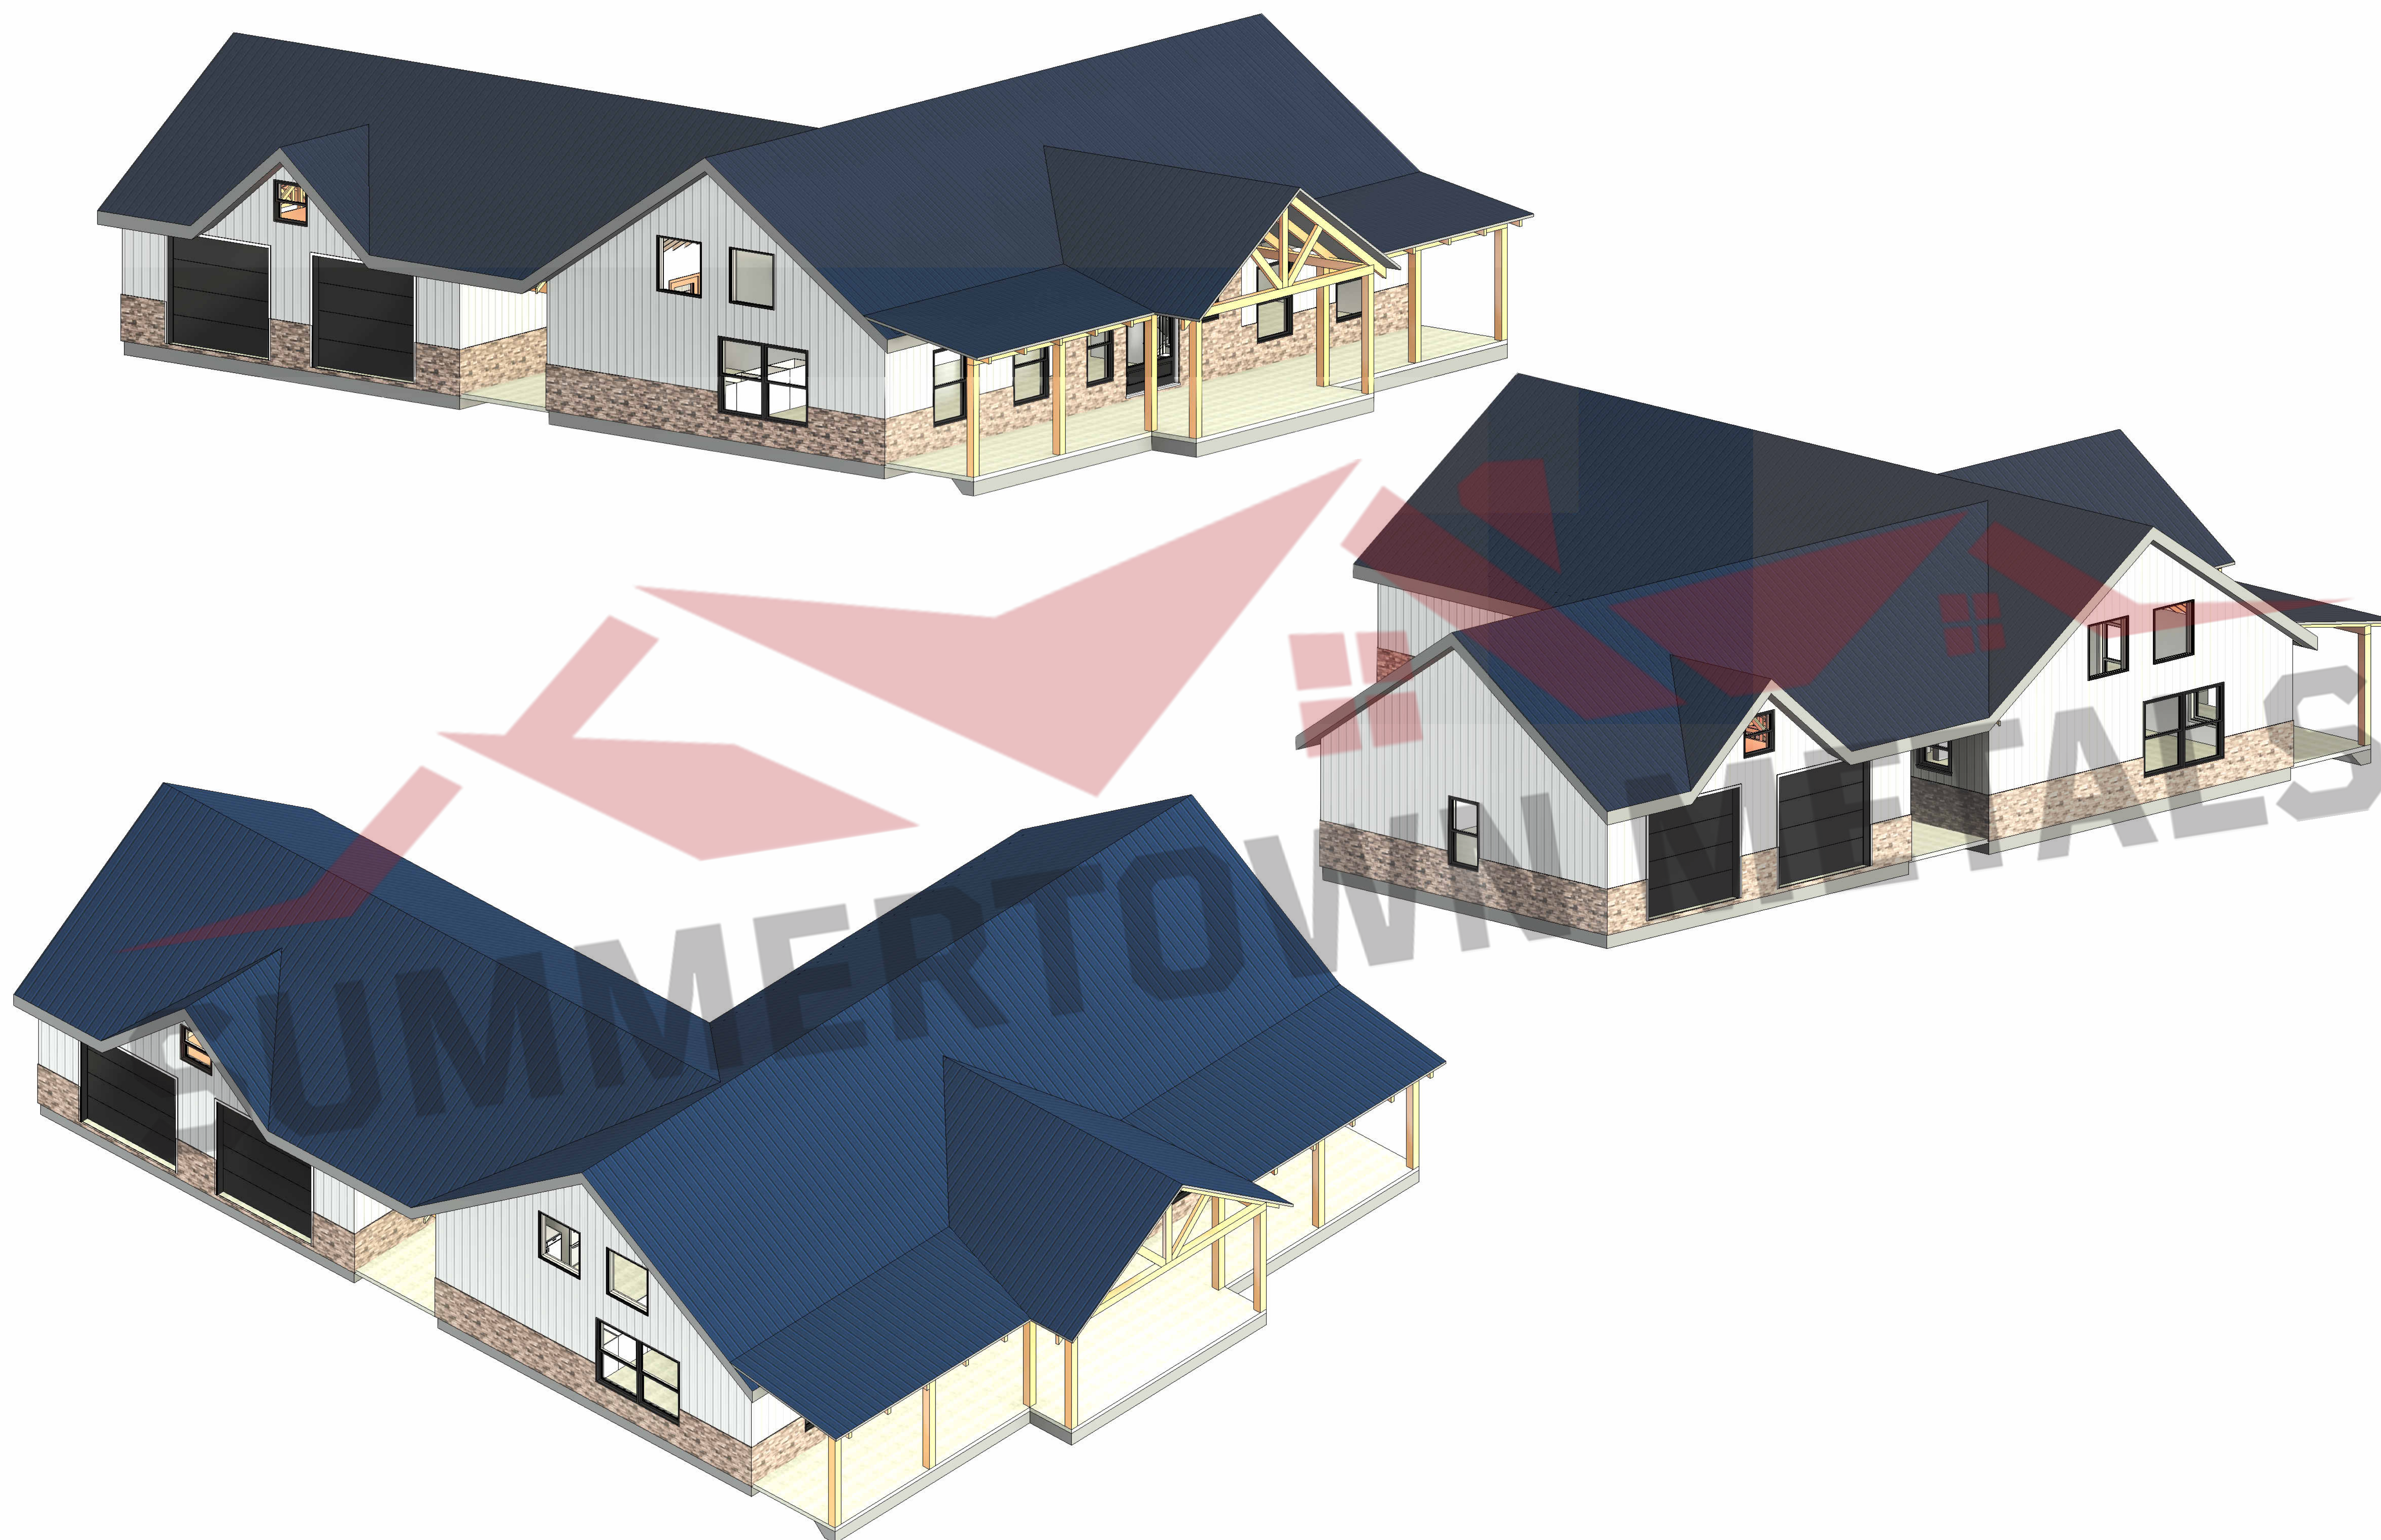

THESE PLANS ARE THE SOLE PROPERTY OF SUMMERTOWN METALS, LLC. ANY UNAUTHORIZED REPRODUCTION OF THESE PLANS IS STRICTLY PROHIBITED.

Current Revision	
Revision Table <table border="1" style="width: 100%; border-collapse: collapse;"> <thead> <tr> <th style="width: 10%;">Number</th> <th style="width: 10%;">Date</th> <th style="width: 10%;">Revised By</th> <th style="width: 70%;">Description</th> </tr> </thead> <tbody> <tr><td> </td><td> </td><td> </td><td> </td></tr> <tr><td> </td><td> </td><td> </td><td> </td></tr> <tr><td> </td><td> </td><td> </td><td> </td></tr> <tr><td> </td><td> </td><td> </td><td> </td></tr> <tr><td> </td><td> </td><td> </td><td> </td></tr> <tr><td> </td><td> </td><td> </td><td> </td></tr> <tr><td> </td><td> </td><td> </td><td> </td></tr> <tr><td> </td><td> </td><td> </td><td> </td></tr> <tr><td> </td><td> </td><td> </td><td> </td></tr> <tr><td> </td><td> </td><td> </td><td> </td></tr> </tbody> </table>	Number	Date	Revised By	Description	Project Type House Project Status For Construction
Number	Date	Revised By	Description	
Rocky Top Barndo	3d Views	
Prepared For	Project Address	
SUMMERTOWN METALS 3864 Summertown Hwy. Summertown, TN 38483 Phone: (931) 796-1521 www.summertownmetals.com	
Date Issued 12/23/25	
Scale	
Drawn By JP	Checked By CBP	
Sheet S.6	