




**3864 Summertown Highway
Summertown, TN 38483
Phone: (931) 796-1521
Email: info@summertownmetals.com**

Drawings Prepared For:
Shady Meadow



Current Revision			
Number	Date	Revised By	Revision Table
Description			
Cover Sheet & General Notes			
Prepared For	Project Address		
Shady Meadow			
Project Type	House & Carport		
Project Status	For Construction		
Date Issued	1/5/26		
Scale	NOT TO SCALE		
Drawn By	Checked By		
JP	CBP		
Sheet			
S.1			

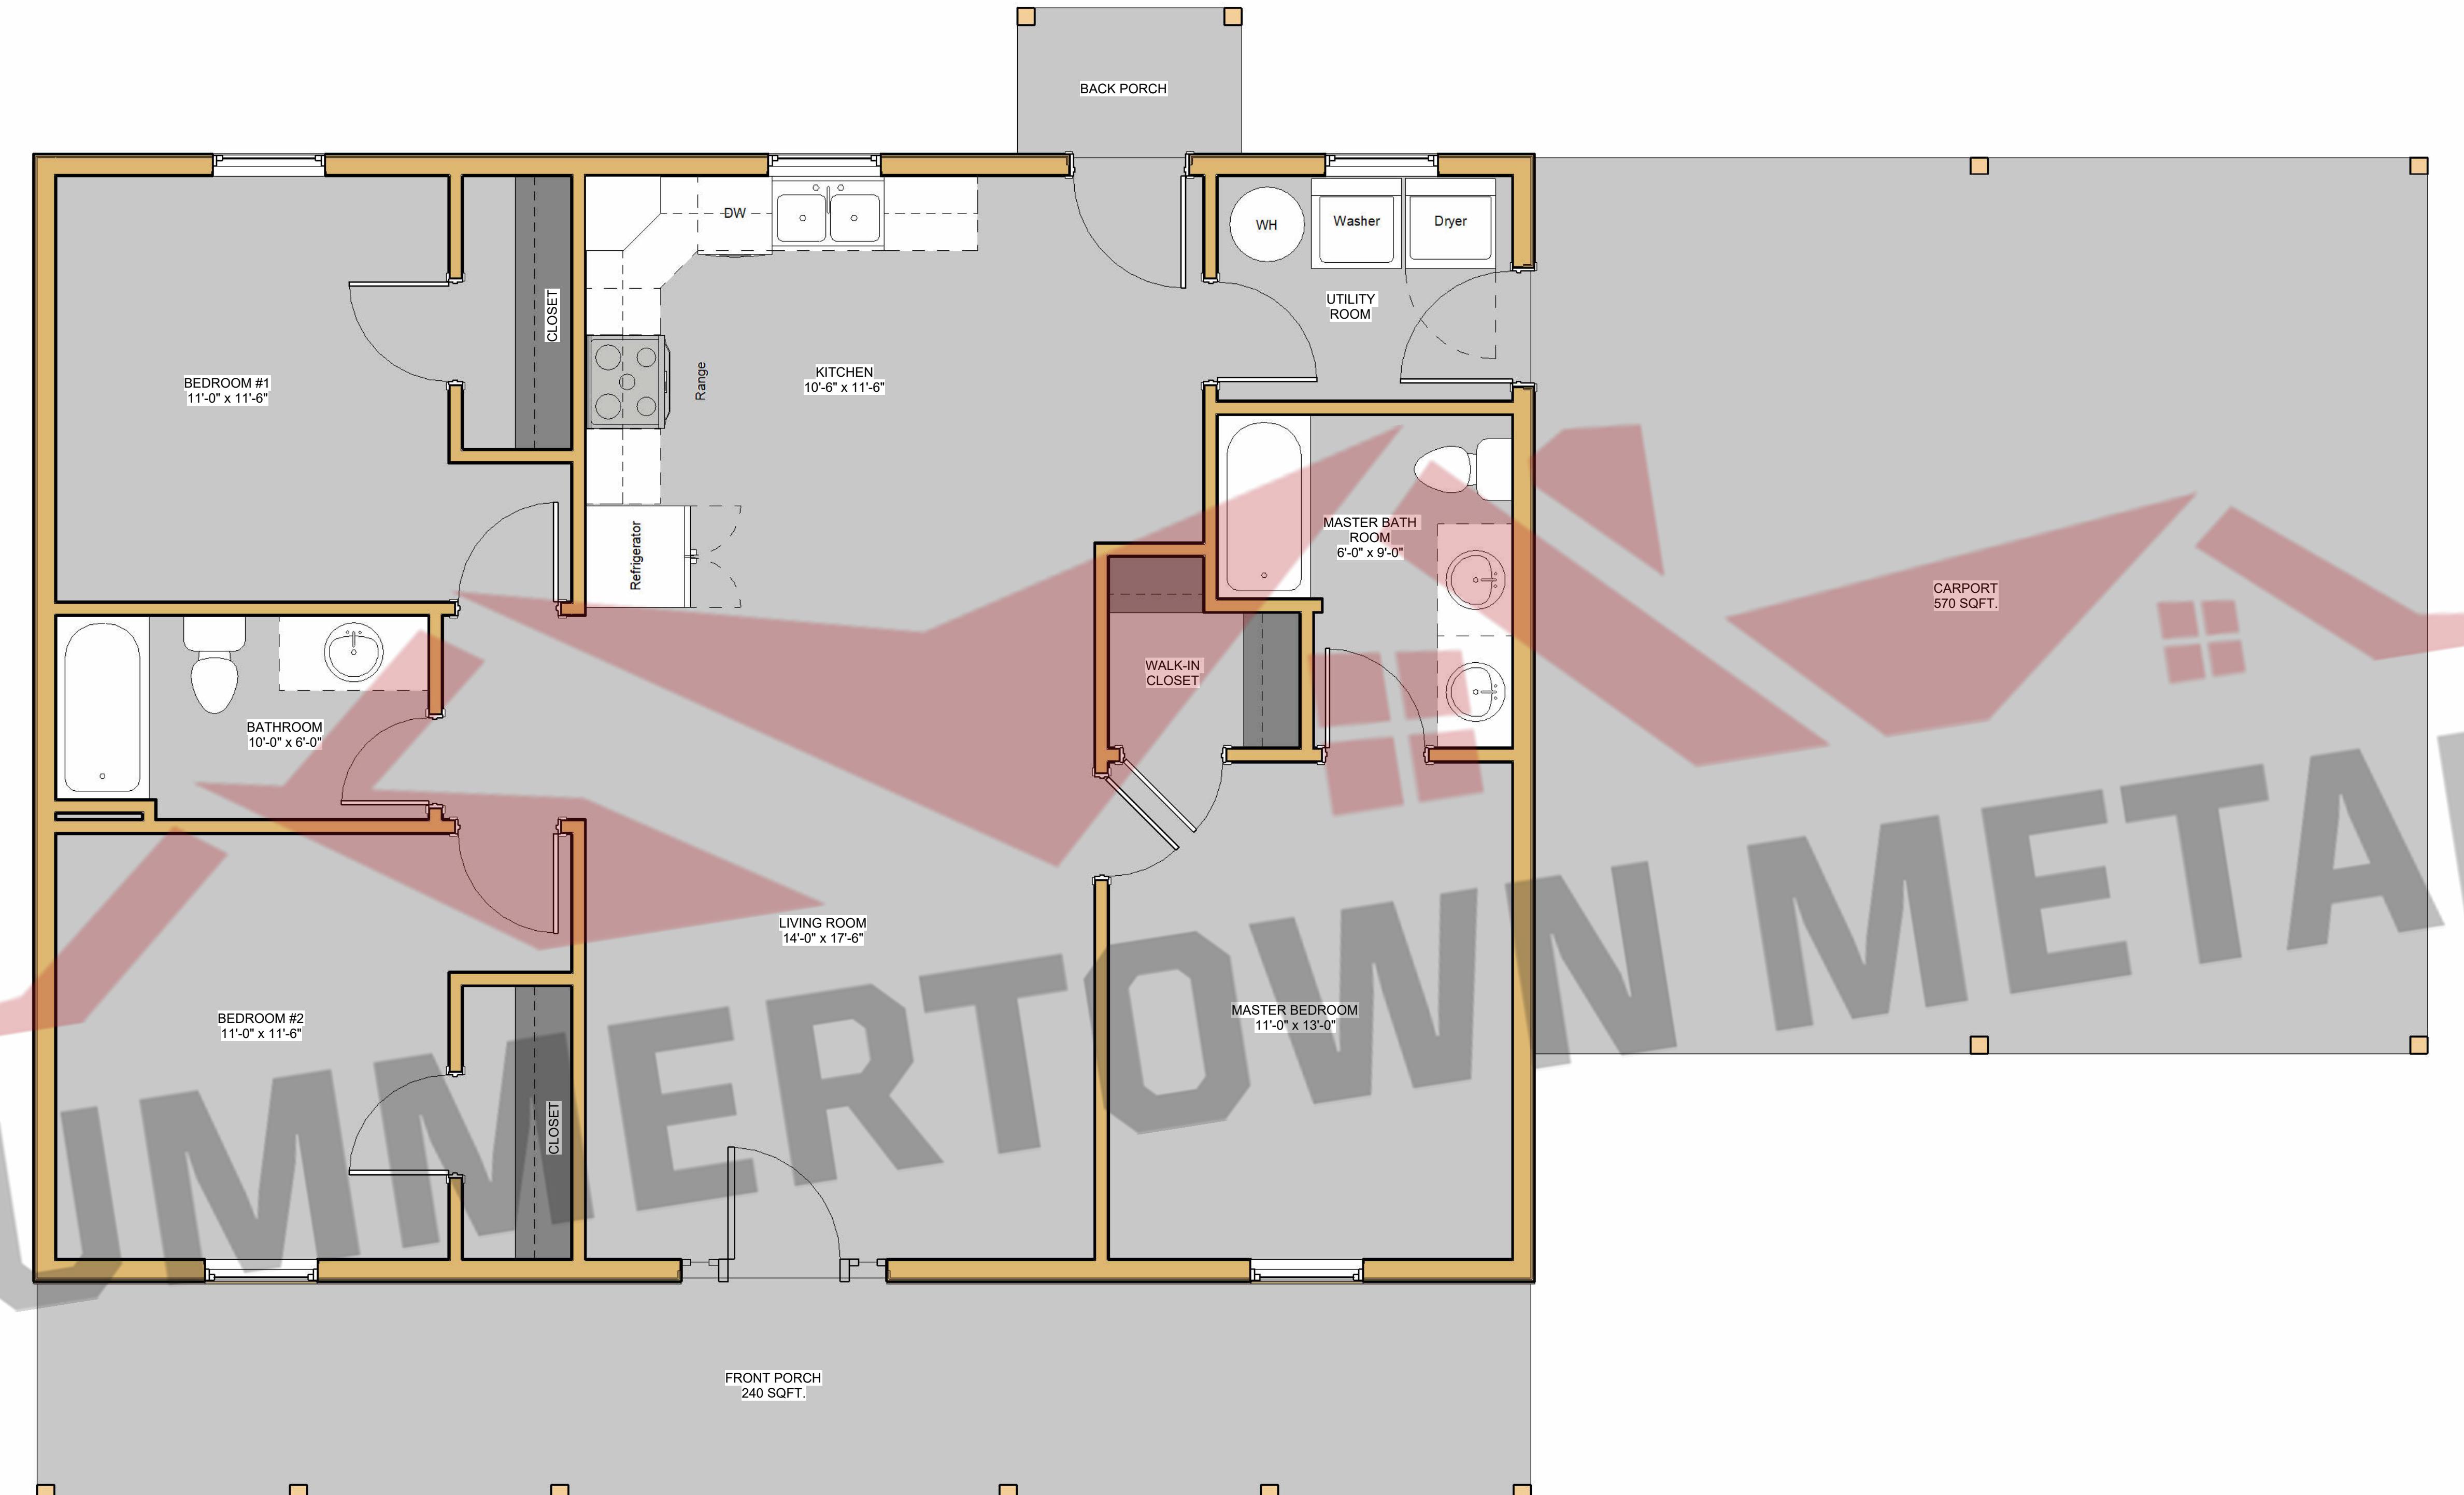

SQFT Schedule	
Area	Name
1200 SF	LIVING SPACE
576 SF	CARPORT
240 SF	FRONT PORCH
24 SF	BACK PORCH

Current Revision			
Number:	Date:	Revised By:	Description:
Floor Layout			
Project Type	House & Carport		
Project Status	For Construction		
Shady Meadow			
Prepared For			
Project Address			
 SUMMERTOWN METALS 3864 Summertown Hwy. Summertown, TN 38483 Phone: (931) 796-1521 www.summertownmetals.com			
Date Issued	1/5/26		
Scale	3/8" = 1'-0"		
Drawn By	Checked By		
JP	CBP		
Sheet			
S.2			




① Front Elevation
3/8" = 1'-0"




② Back Elevation
3/8" = 1'-0"

Current Revision			
Number:	Date:	Revised By:	Description:
Elevations			
Description			
Project Type: House & Carport			
Project Status: For Construction			
Prepared For			
Project Address			
SUMMERTOWN METALS LLC			
 SUMMERTOWN METALS 3864 Summertown Hwy. Summertown, TN 38483 Phone: (931) 796-1521 www.summertownmetals.com			
Date Issued			
1/5/26			
Scale			
3/8" = 1'-0"			
Drawn By			
JP			
Checked By			
CBP			
Sheet			
S.3			

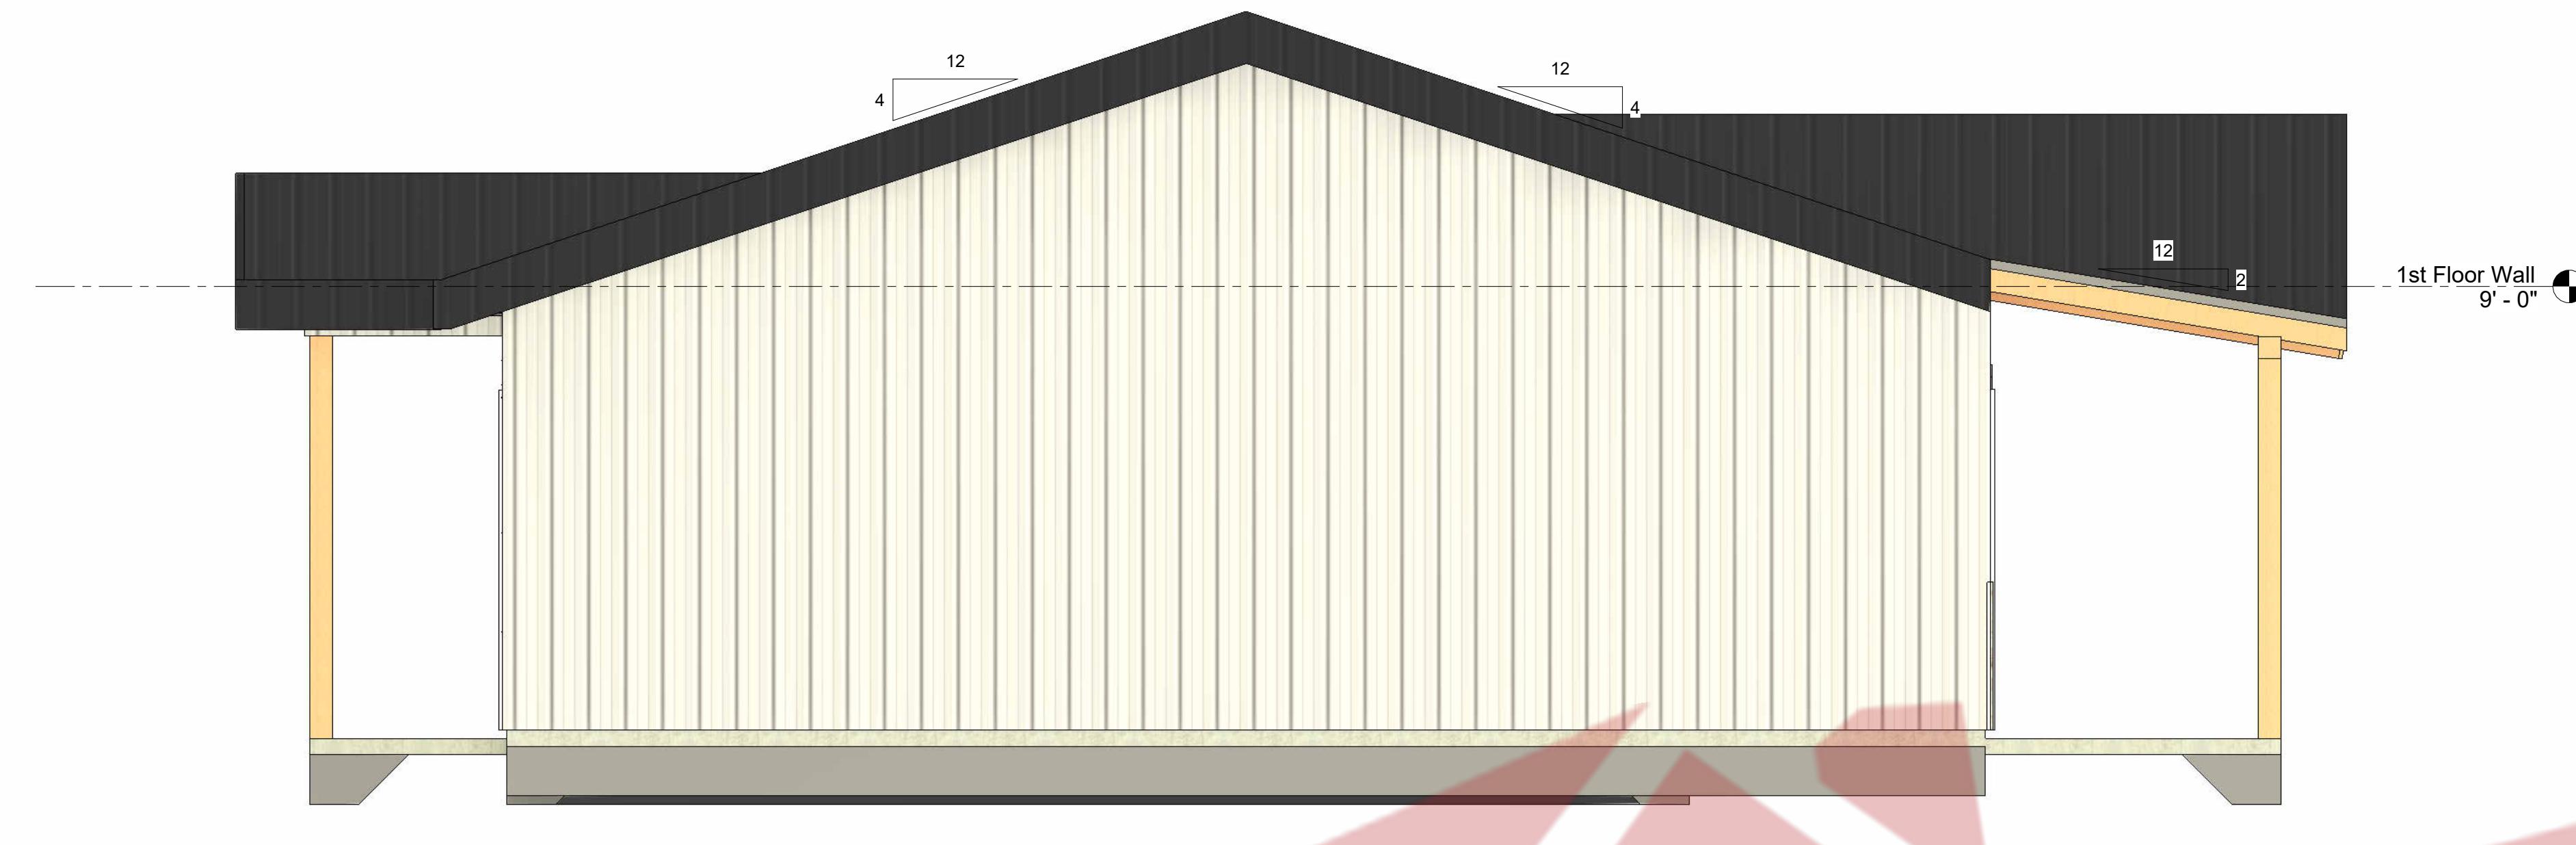


1 Left Elevation
3/8" = 1'-0"

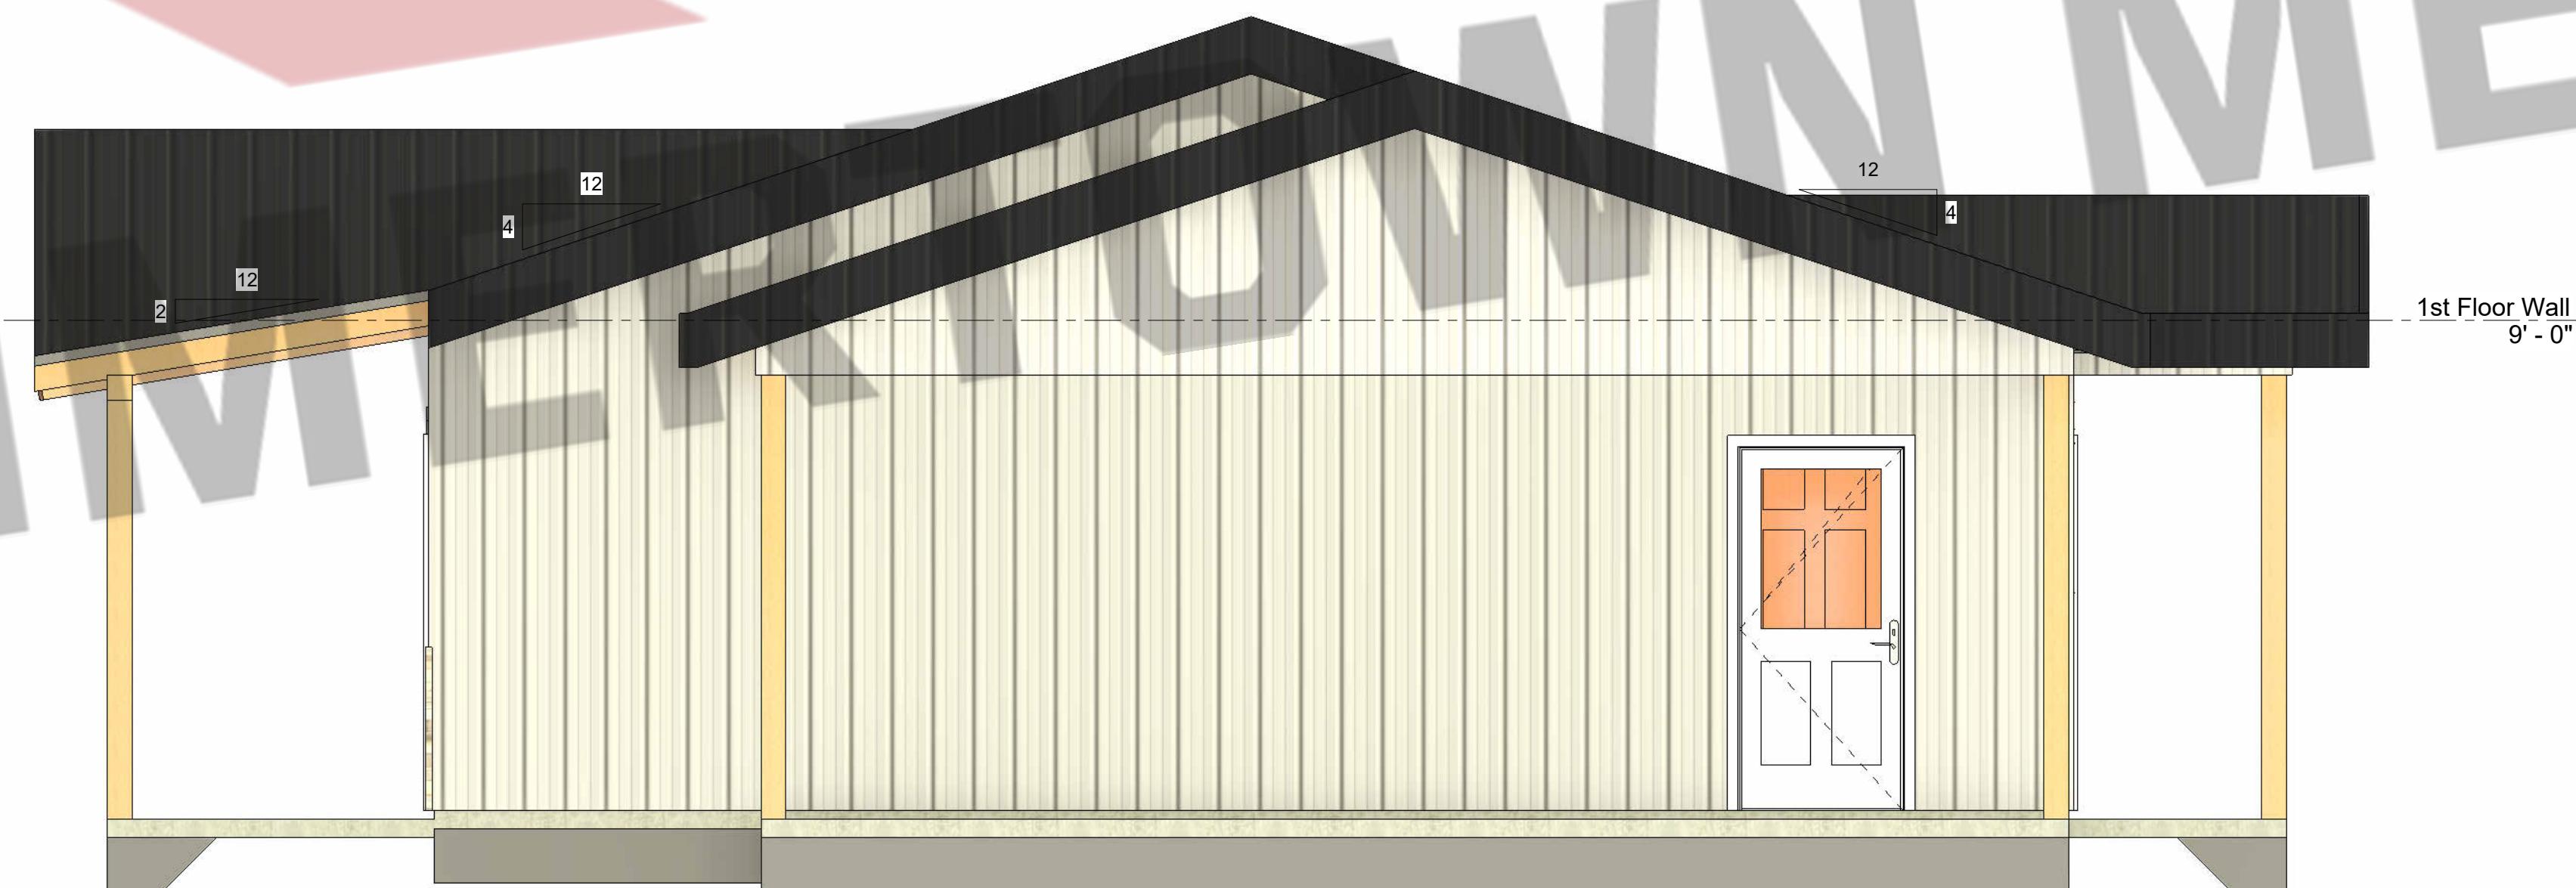

2 Right Elevation
3/8" = 1'-0"

THESE PLANS ARE THE SOLE PROPERTY OF SUMMERTOWN METALS, LLC. ANY UNAUTHORIZED REPRODUCTION OF THESE PLANS IS STRICTLY PROHIBITED.

S.4

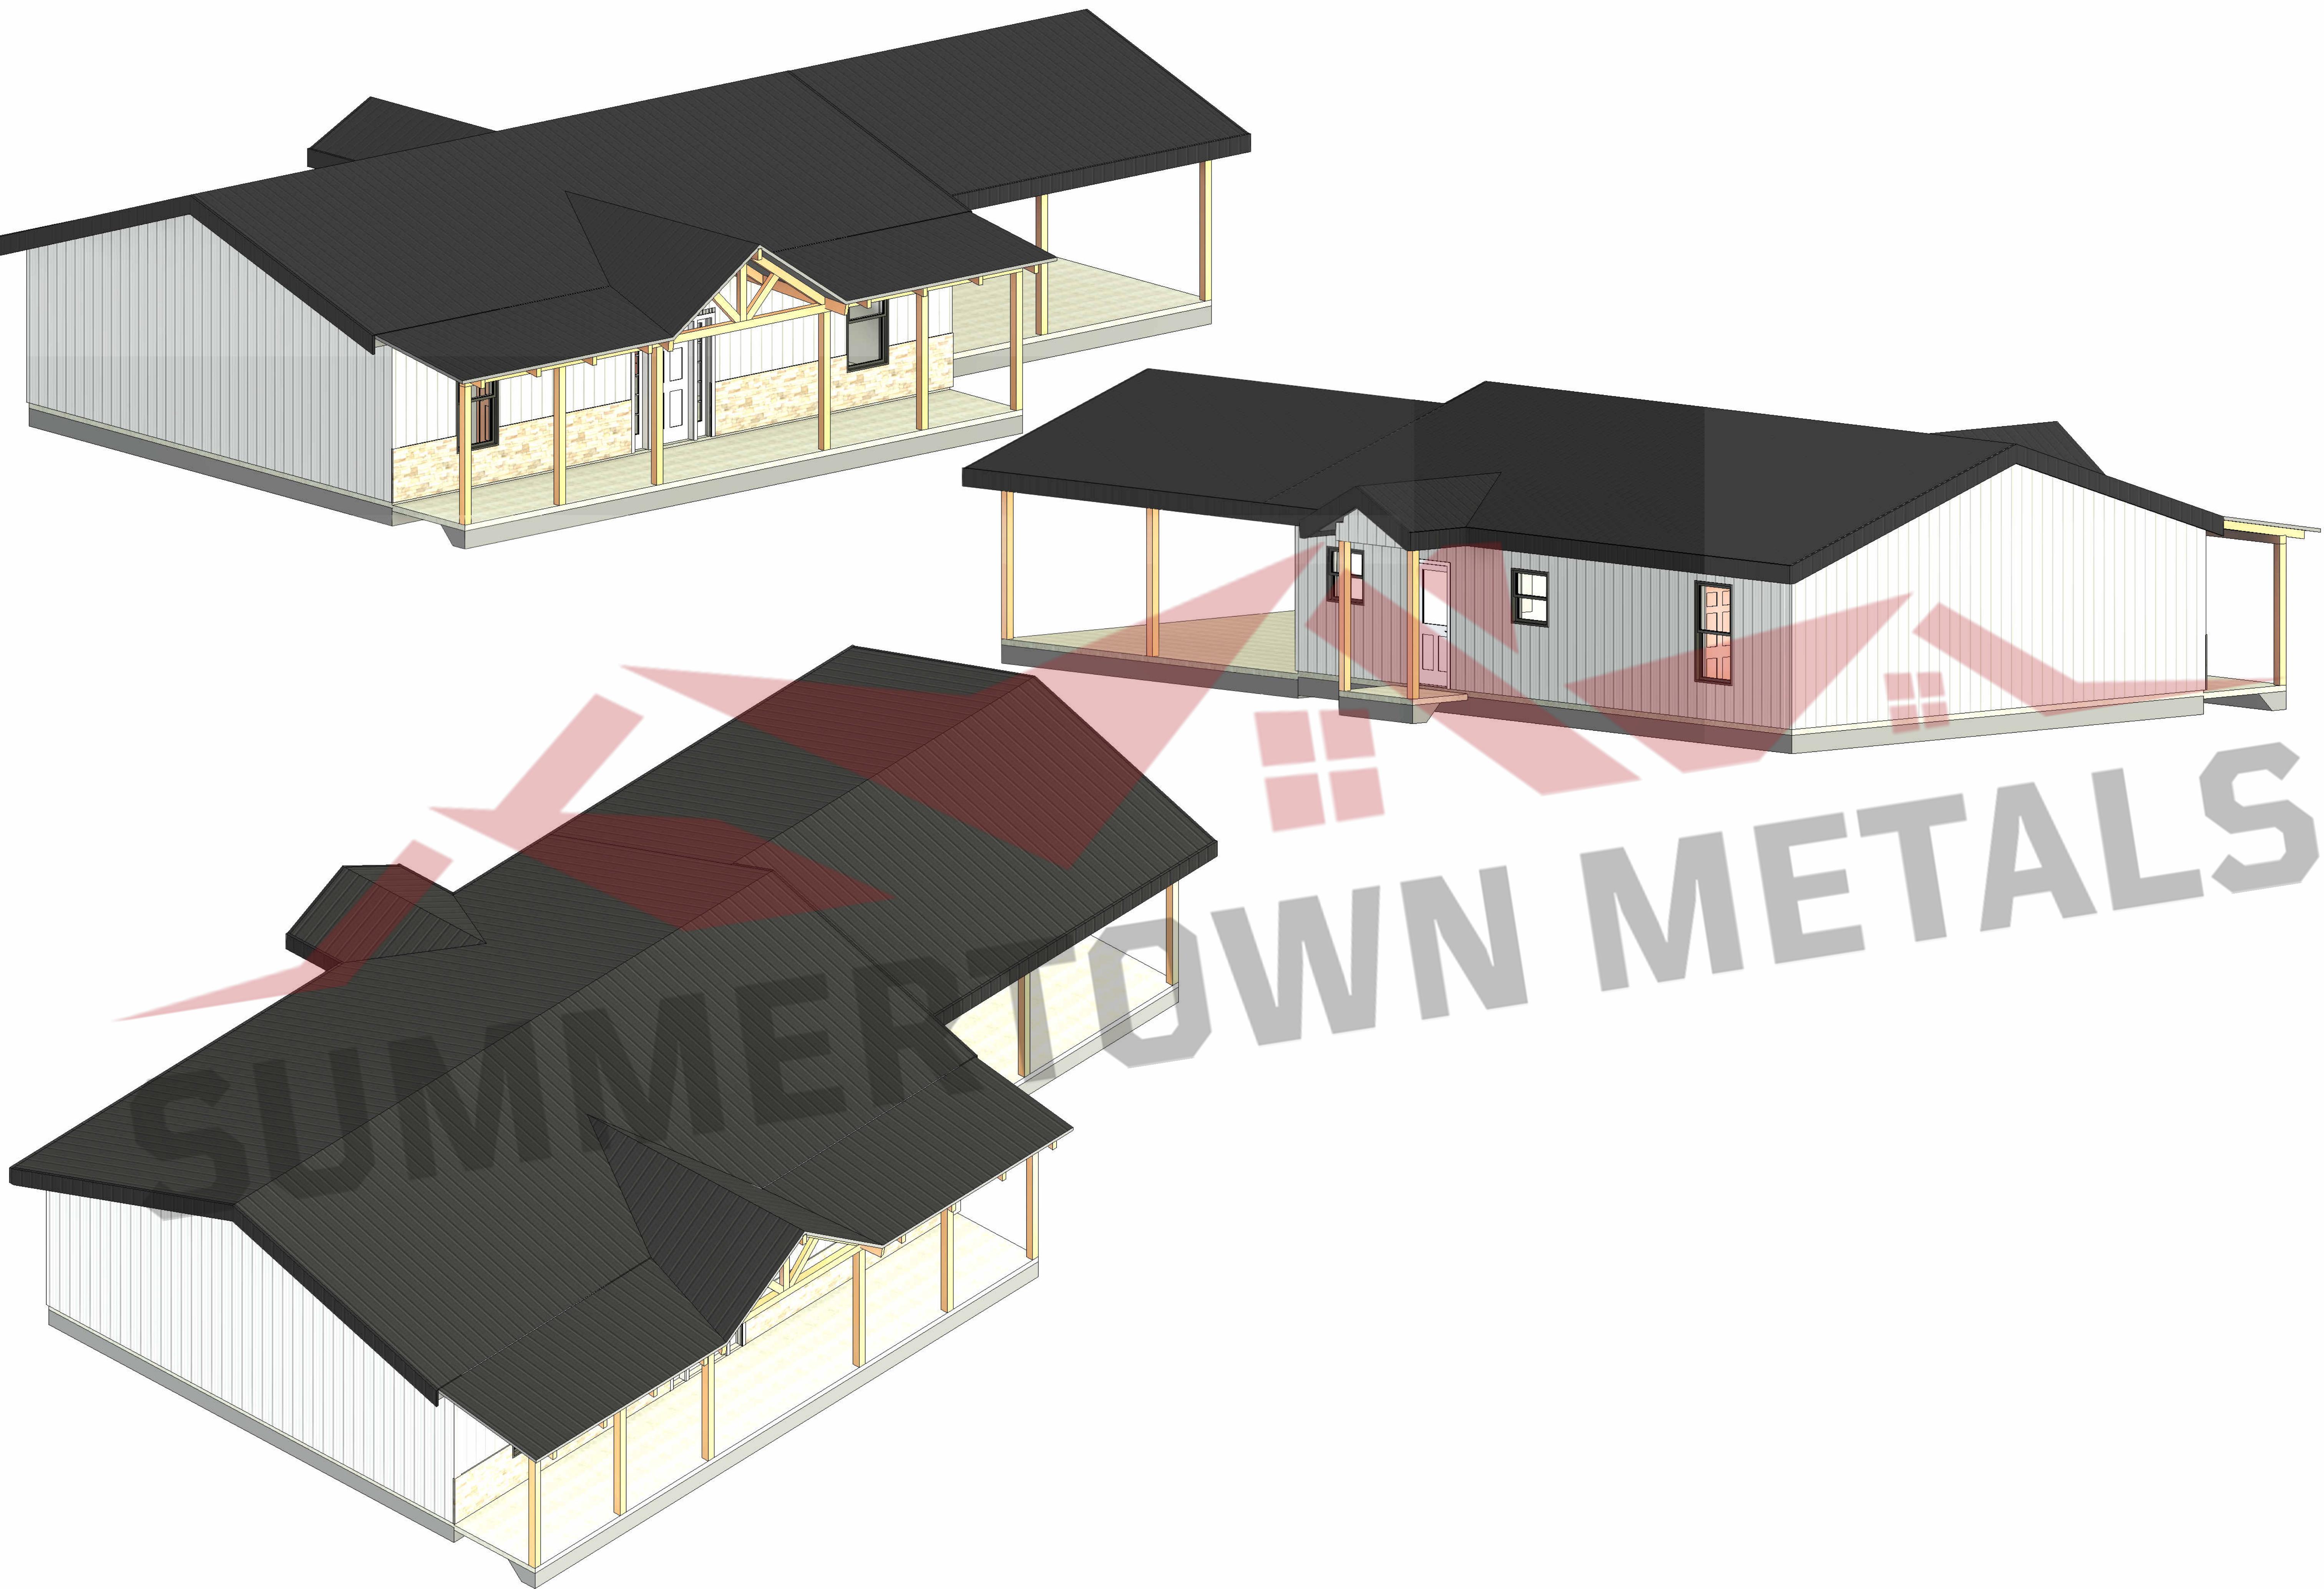

THESE PLANS ARE THE SOLE PROPERTY OF SUMMERTOWN METALS, LLC. ANY UNAUTHORIZED REPRODUCTION OF THESE PLANS IS STRICTLY PROHIBITED.

Current Revision			
Number:	Date	Revised By	Description
3d Views			
Shady Meadow			
Prepared For	Project Address	Project Type	Project Status
		House & Carport	For Construction
SUMMERTOWN METALS LLC			
SUMMERTOWN METALS		3864 Summertown Hwy. Summertown, TN 38483 Phone: (931) 796-1521 www.summertownmetals.com	
Date Issued	1/5/26		
Scale			
Drawn By	Checked By		
JP	CBP		
Sheet			
S.5			