

SUMMERTOWN METALS

3864 Summertown Highway

Summertown, TN 38483

Phone: (931) 796-1521

Email: info@summertownmetals.com

Drawings Prepared For:

Shady Meadows



Number	Date	Revised By	Description

Current Revision

Project Type
House & Carport

Project Status
NOT FOR CONSTRUCTION

Prepared For
Shady Meadows

Project Address

3864 Summertown Hwy.
Summertown, TN 38483
Phone: (931) 796-1521
www.summertownmetals.com

Date Issued
3/27/25

Scale
NOT TO SCALE


Drawn By
CBP

Checked By
RAW

Sheet

S.1

SQUARE FOOTAGE	
LIVING AREA	1,200 SQFT
PORCHES	248 SQFT
CARPORT	576 SQFT

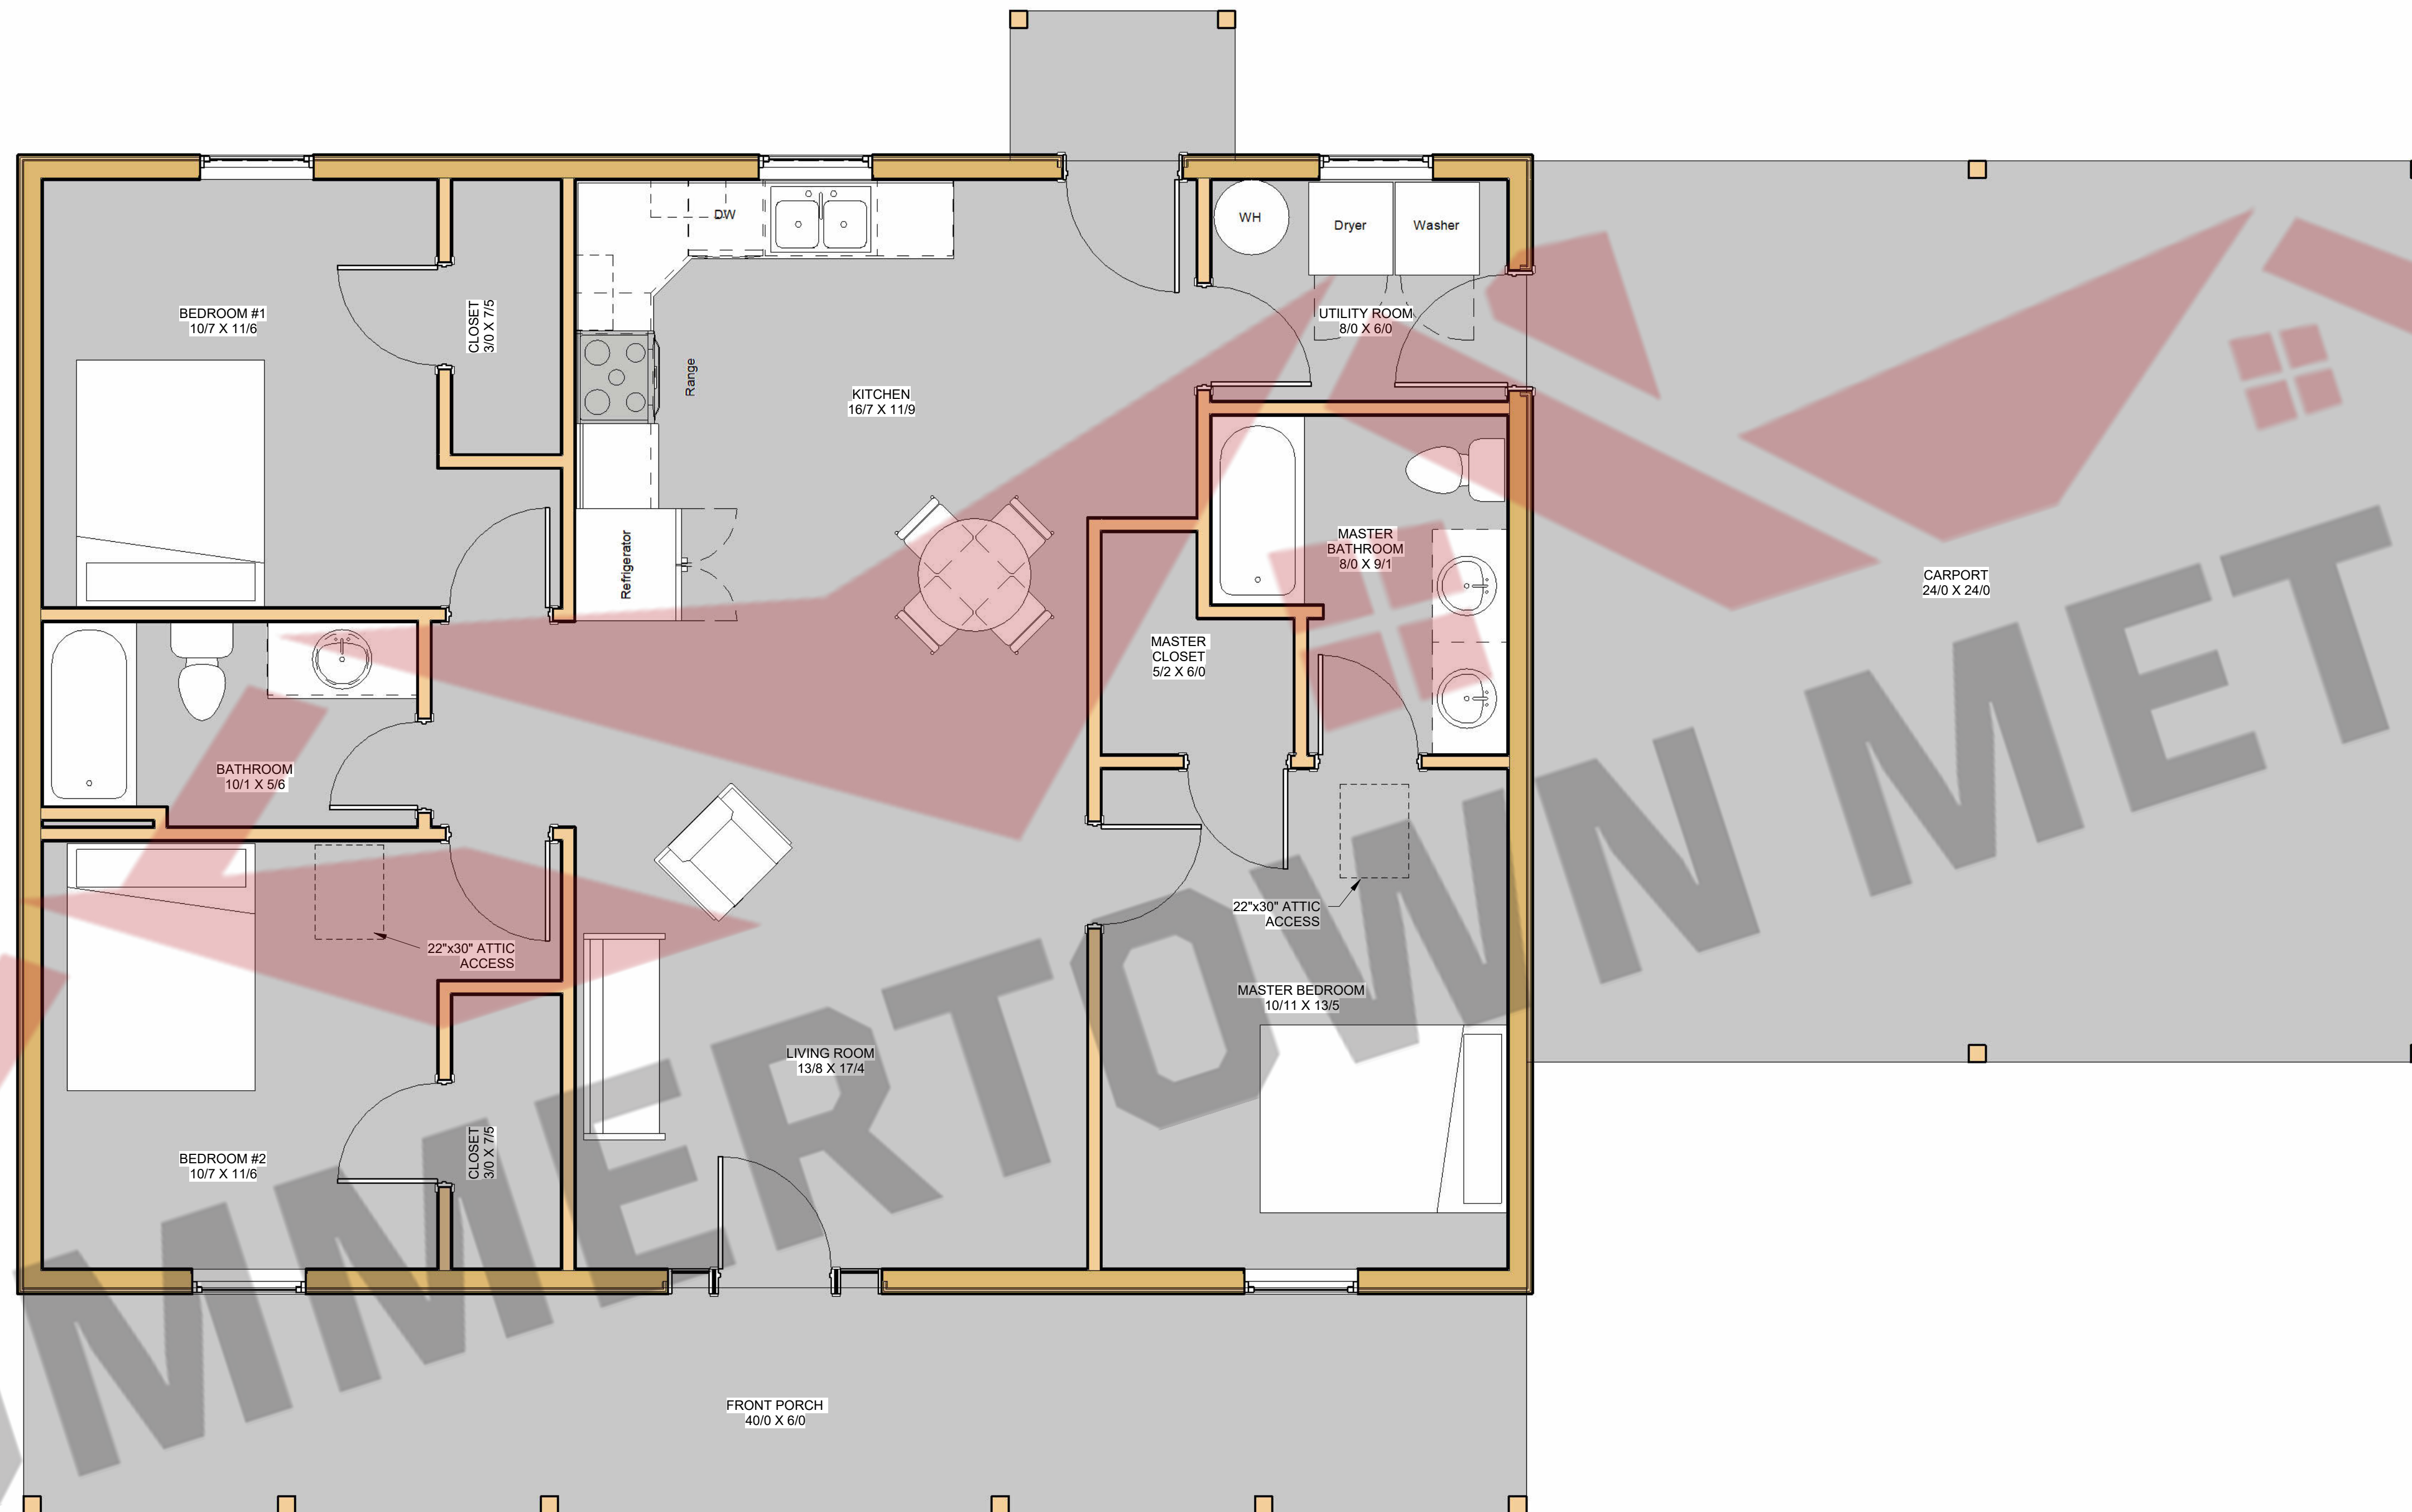

Current Revision			
Number	Date	Revised By	Description

Prepared For	Shady Meadows
Project Type	House & Carport
Project Status	NOT FOR CONSTRUCTION


Project Address	
-----------------	--

SUMMERTOWN METALS
 3864 Summertown Hwy,
 Summertown, TN 38483
 Phone: (931) 796-1521
 www.summertownmetals.com

Date Issued: 3/27/25

Scale: 3/8" = 1'-0"

Drawn By: CBP
 Checked By: RAW

 


Sheet: S.2

THESE PLANS ARE THE SOLE PROPERTY OF SUMMERTOWN METALS, LLC. ANY UNAUTHORIZED REPRODUCTION OF THESE PLANS IS STRICTLY PROHIBITED.



① Front Elevation
3/8" = 1'-0"

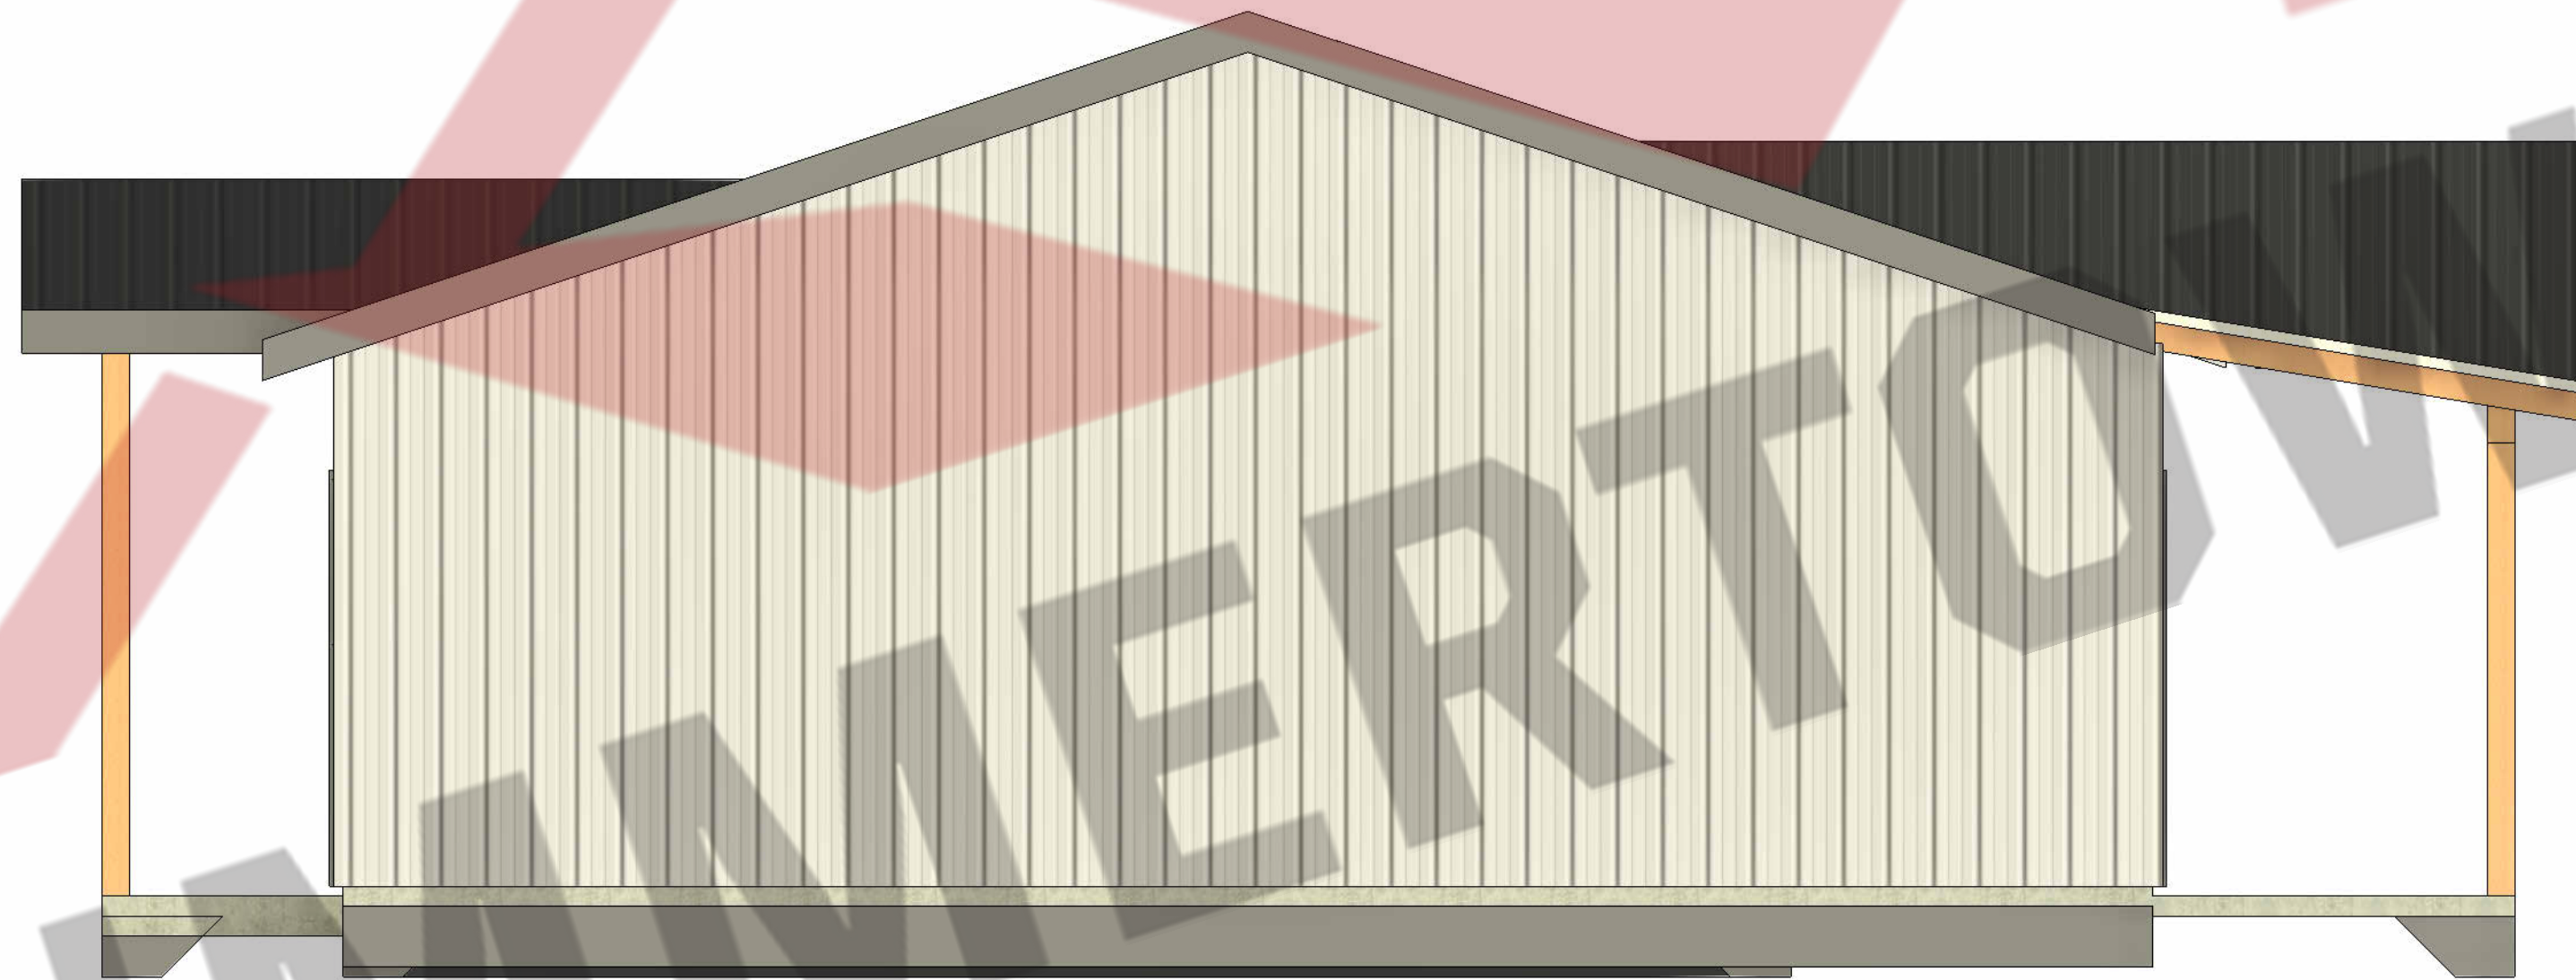

② Right Elevation
3/8" = 1'-0"

Current Revision			
Number	Date	Revised By	Description

Description: Elevations
 Project Type: House & Carport
 Project Status: NOT FOR CONSTRUCTION


Prepared For: Shady Meadows
 Project Address:


SUMMERTOWN METALS
 3864 Summertown Hwy,
 Summertown, TN 38483
 Phone: (931) 796-1521
 www.summertownmetals.com

Date Issued: 3/27/25

Scale: 3/8" = 1'-0"


Drawn By: CBP
 Checked By: RAW

 

Sheet: S.3



① Back Elevation
3/8" = 1'-0"

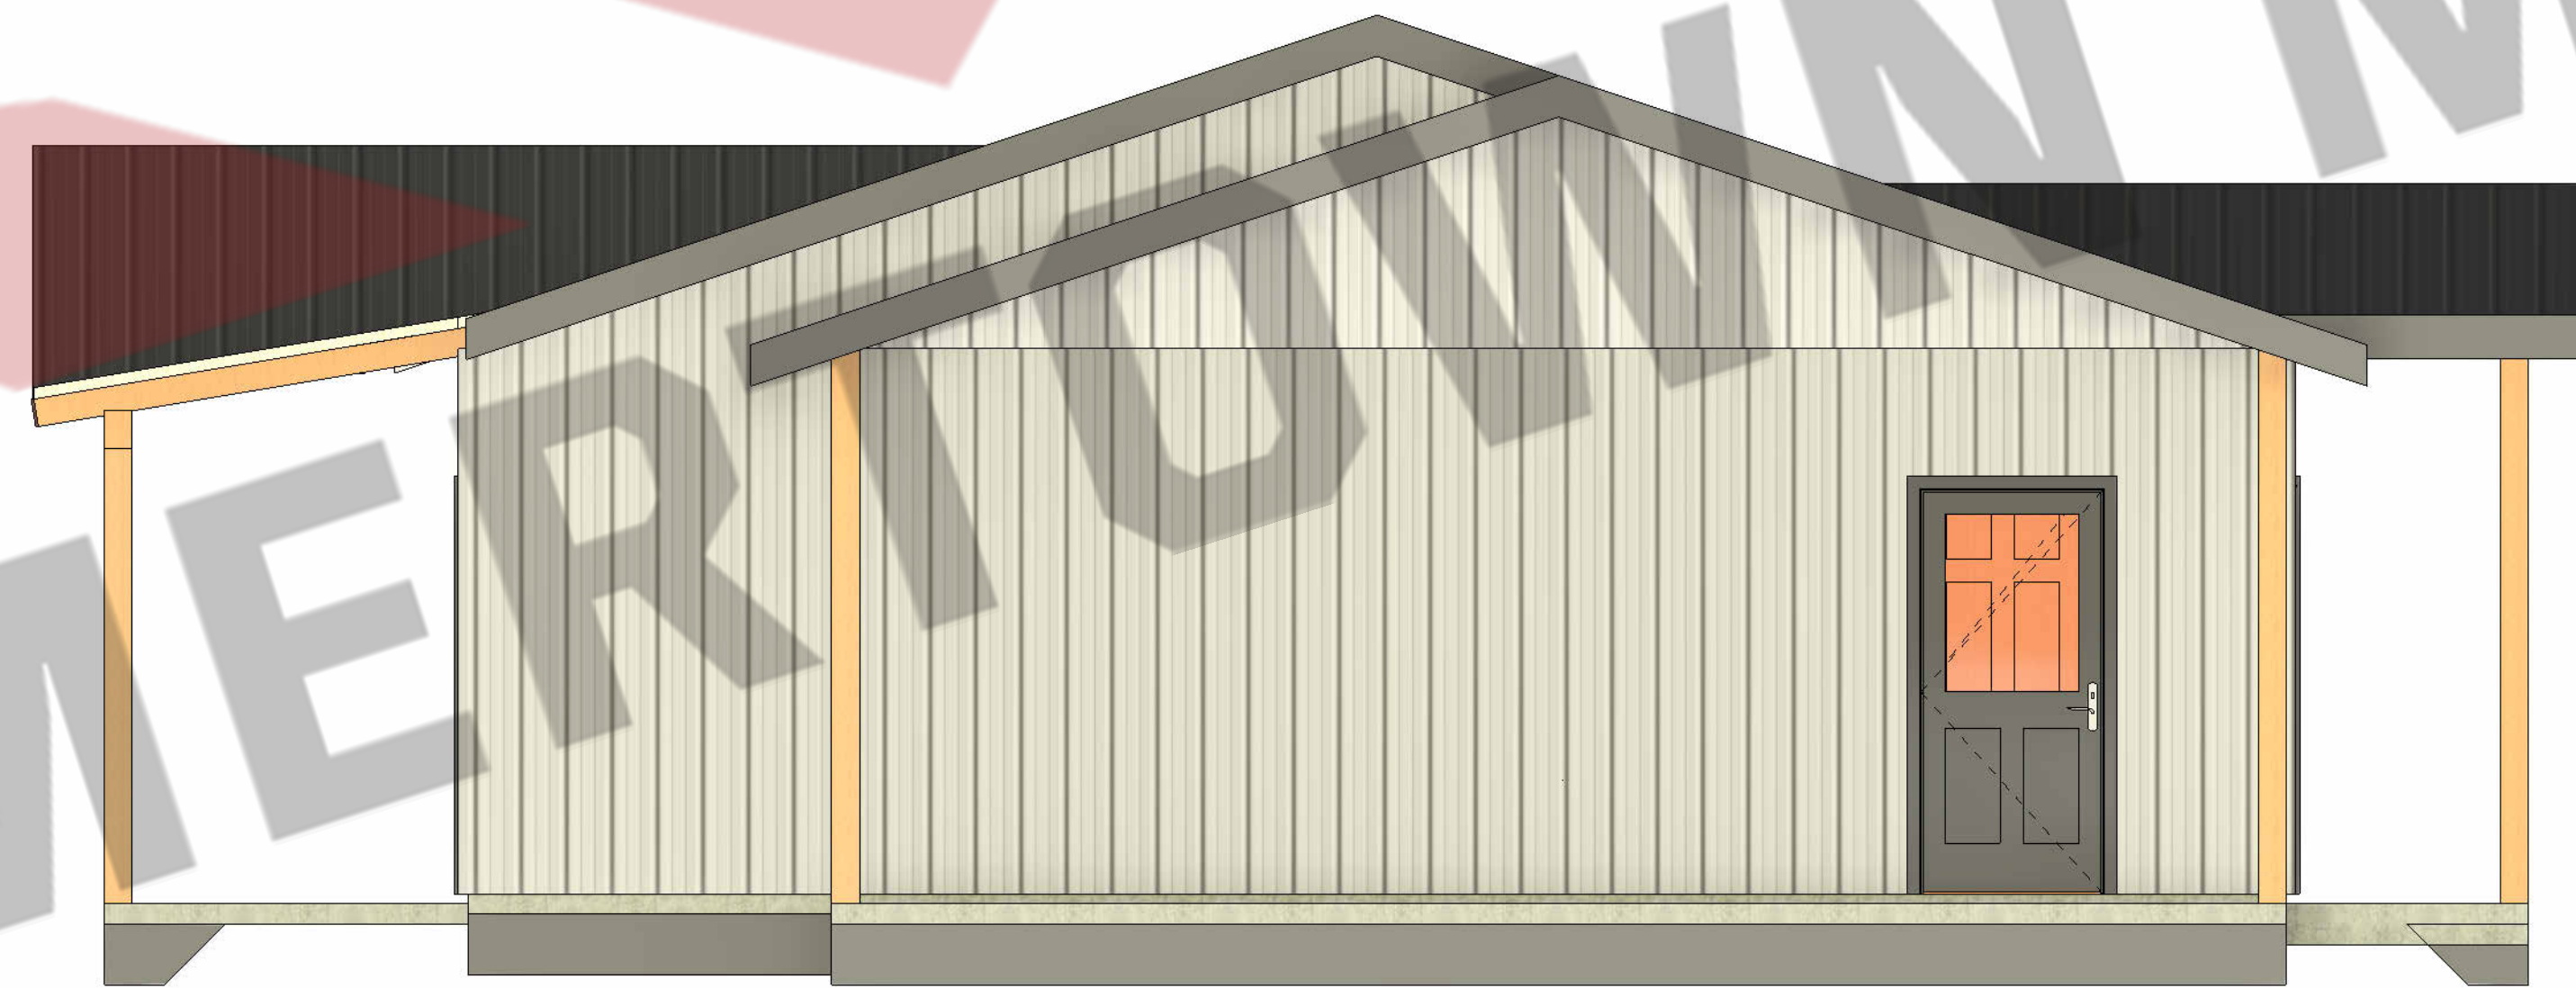

② Left Elevation
3/8" = 1'-0"

Current Revision			
Number	Date	Revised By	Description

Description	
Elevations	
Project Type	House & Carport
Project Status	NOT FOR CONSTRUCTION


Prepared For	Shady Meadows
Project Address	


SUMMERTOWN METALS
 3864 Summertown Hwy,
 Summertown, TN 38483
 Phone: (931) 796-1521
www.summertownmetals.com




Date Issued: 3/27/25

Scale: 3/8" = 1'-0"

Drawn By	Checked By
CBP	RAW

 

Sheet: S.4

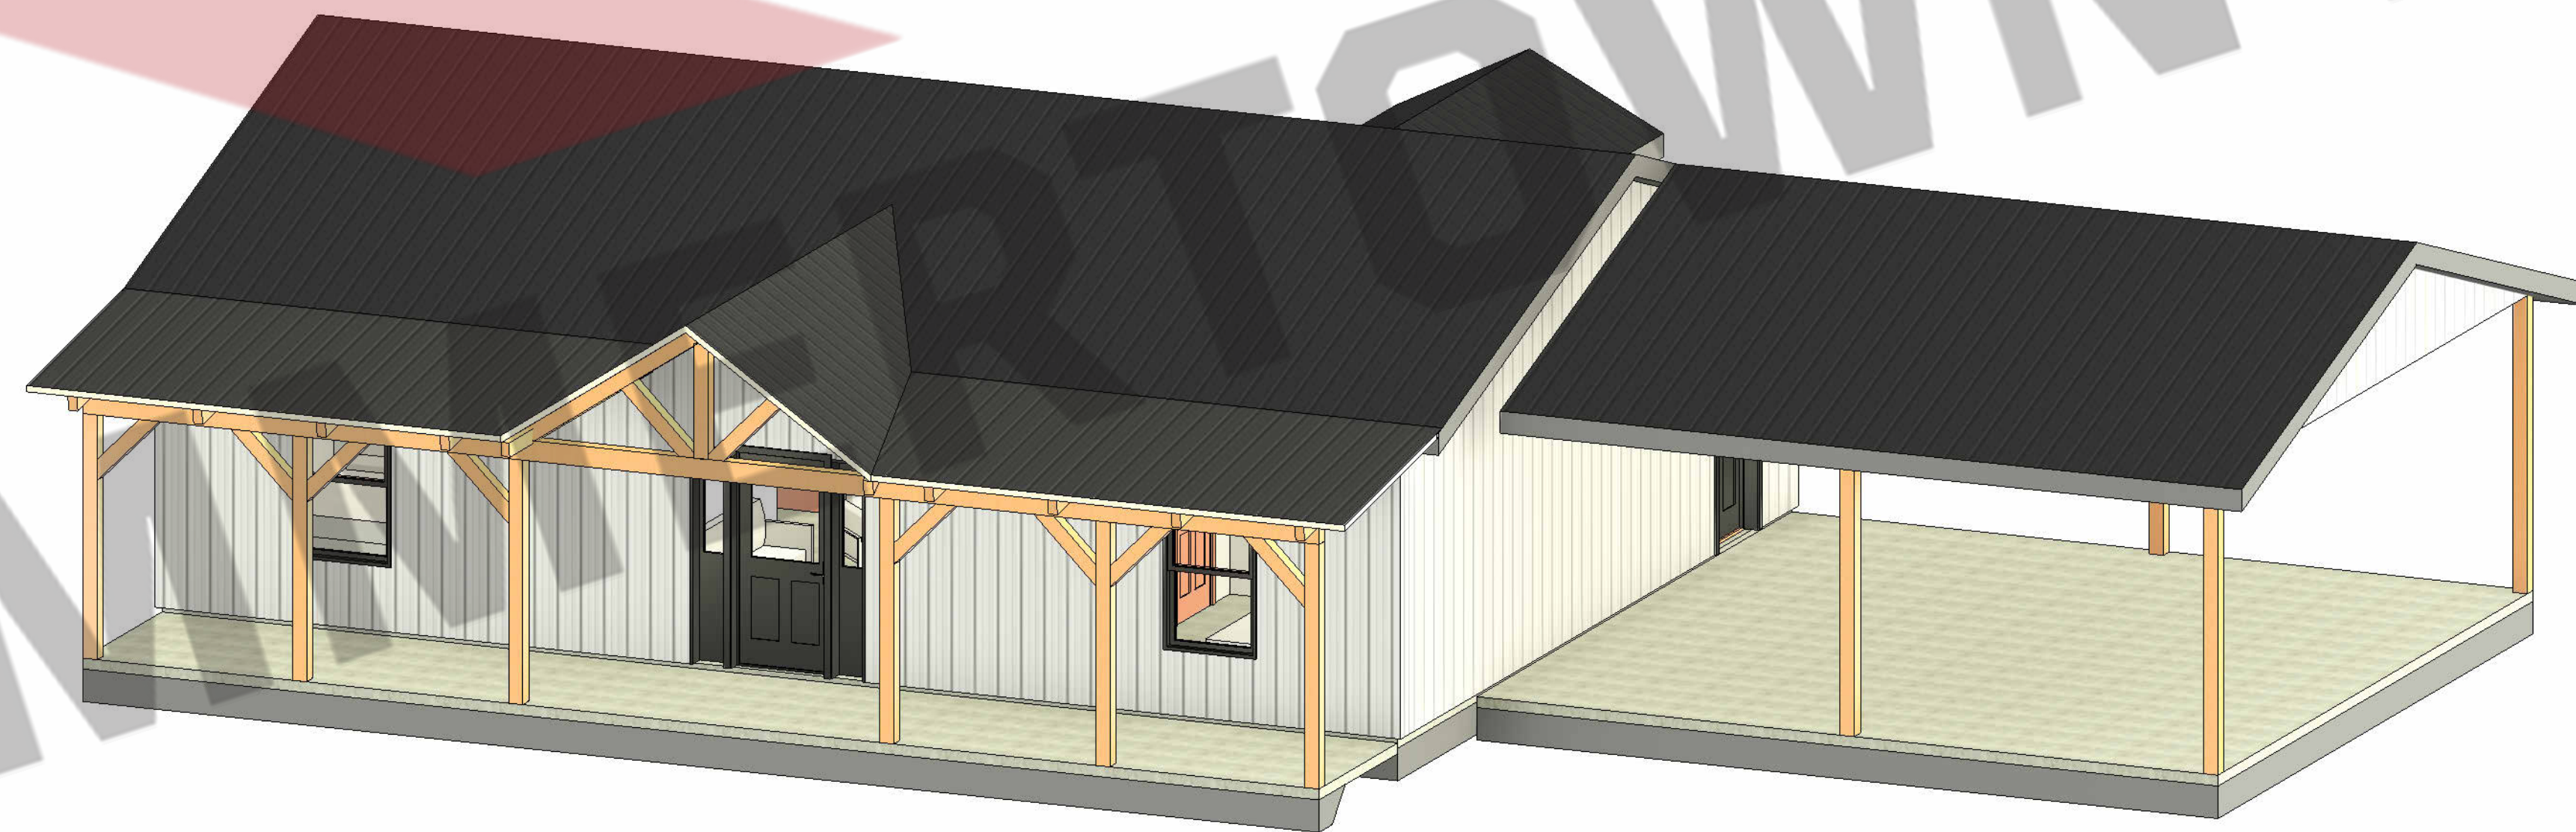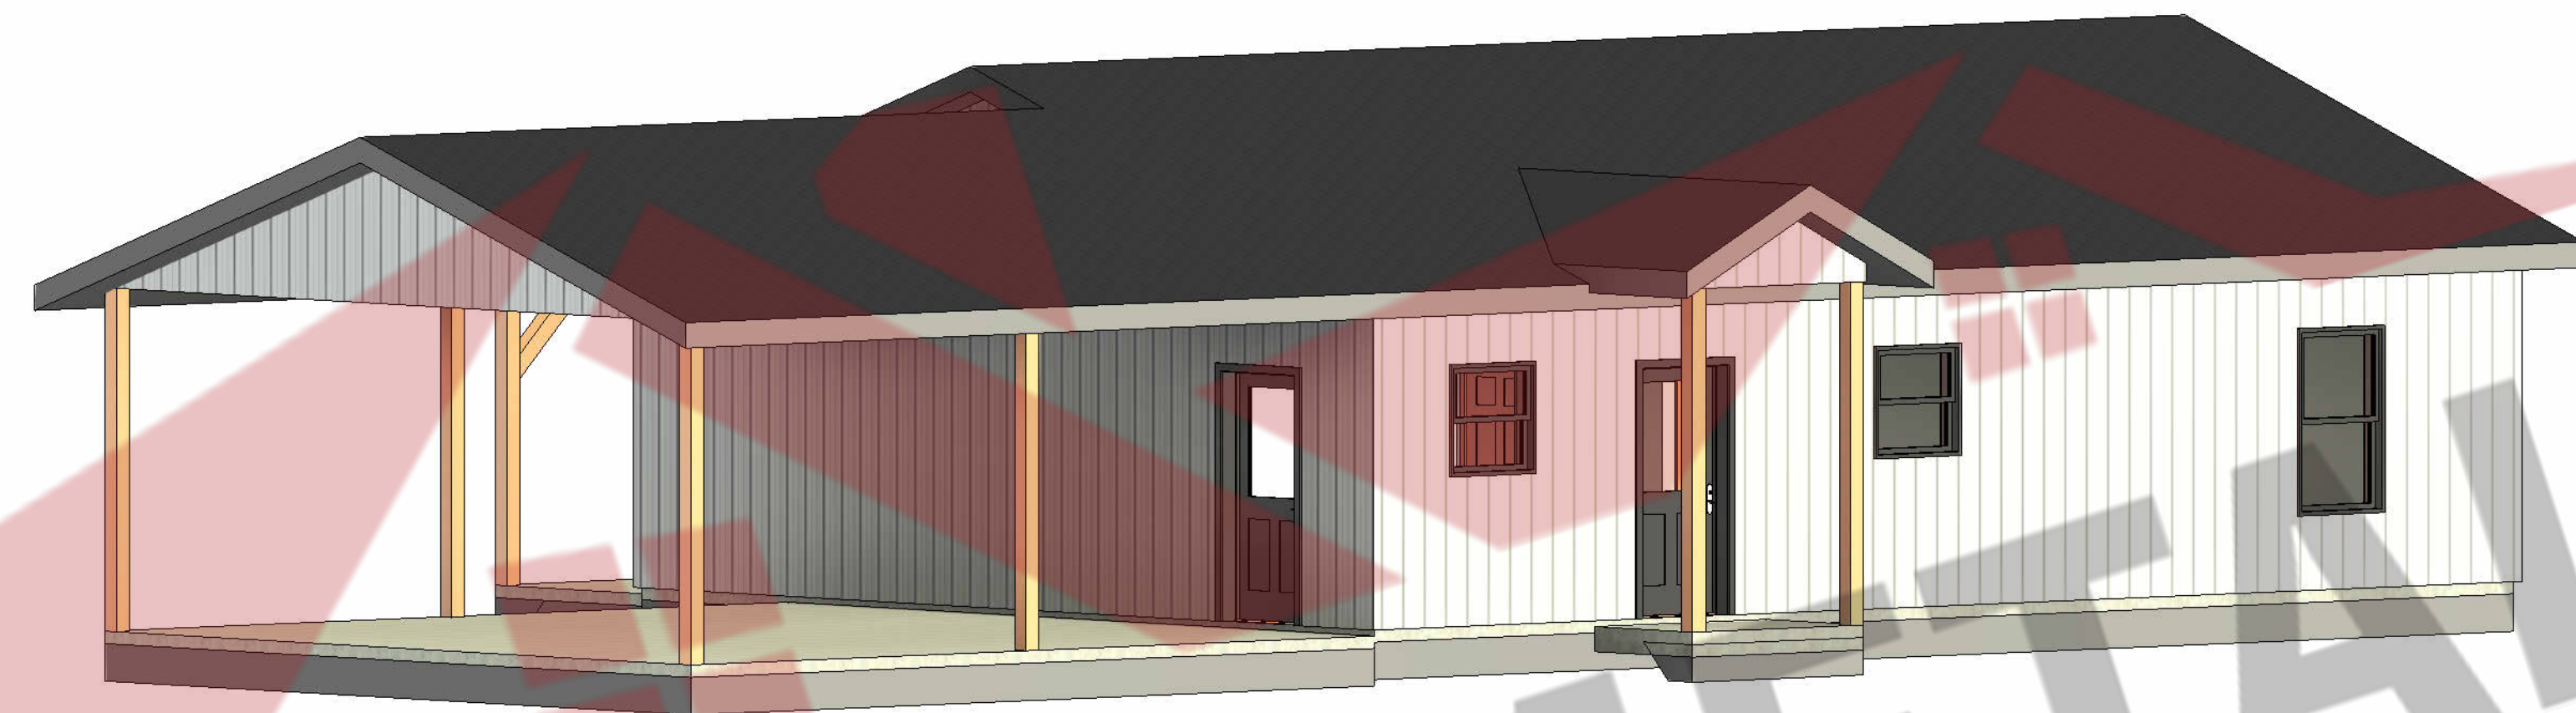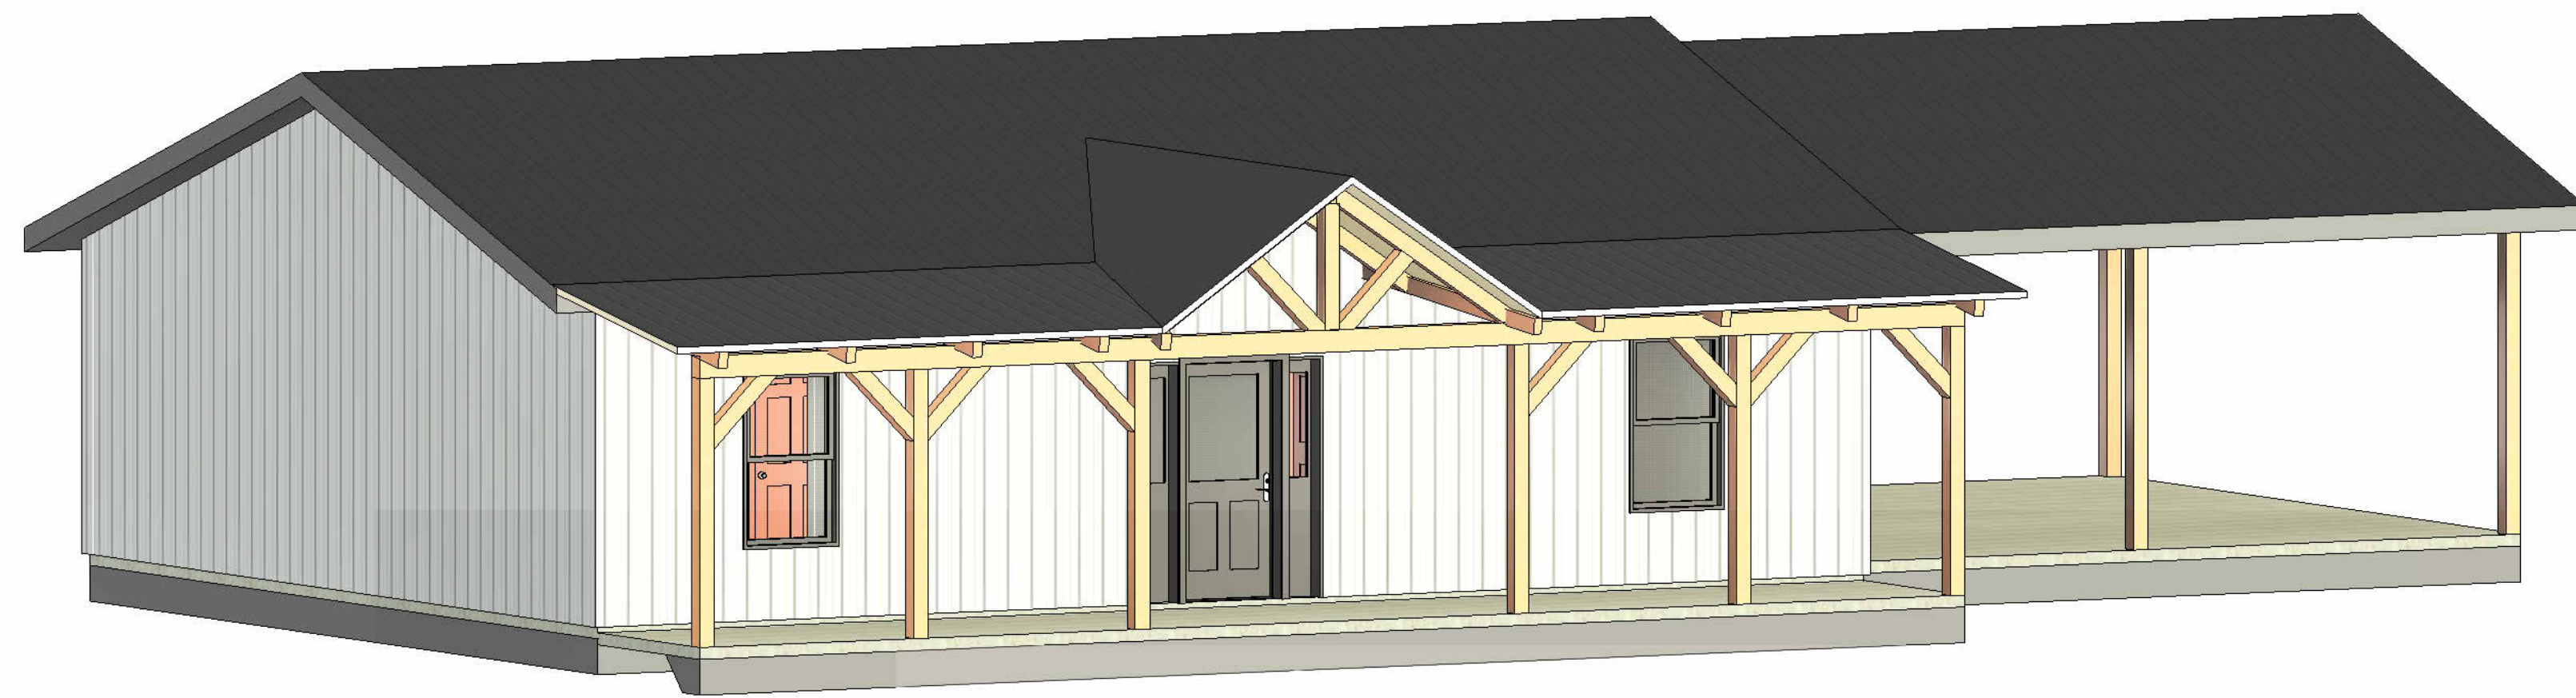

Current Revision			
Number	Date	Revised By	Description

Description: **3-D Views**
 Project Type: **House & Carport**
 Project Status: **NOT FOR CONSTRUCTION**


Prepared For: **Shady Meadows**
 Project Address:


SUMMERTOWN METALS
 3864 Summertown Hwy.
 Summertown, TN 38483
 Phone: (931) 796-1521
www.summertownmetals.com

Date Issued: **3/27/25**

Scale:

Drawn By: **CBP** Checked By: **RAW**

 

Sheet: **S.5**