



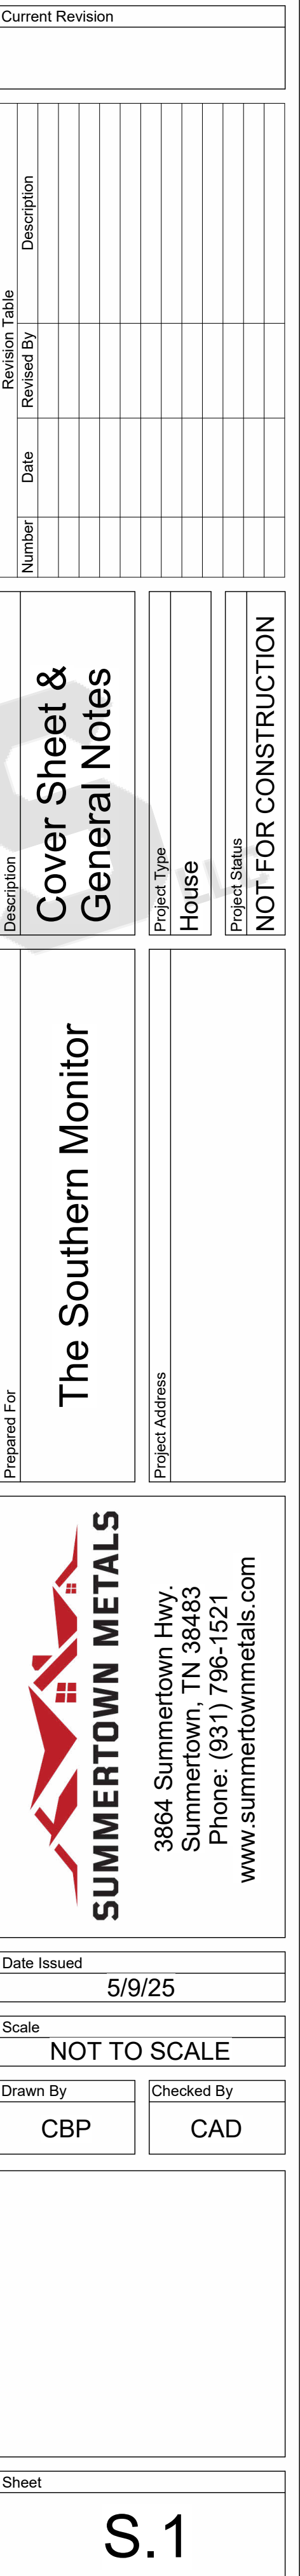


3864 Summertown Highway
Summertown, TN 38483
Phone: (931) 796-1521
Email: info@summertownmetals.com

Drawings Prepared For: The Southern Monitor

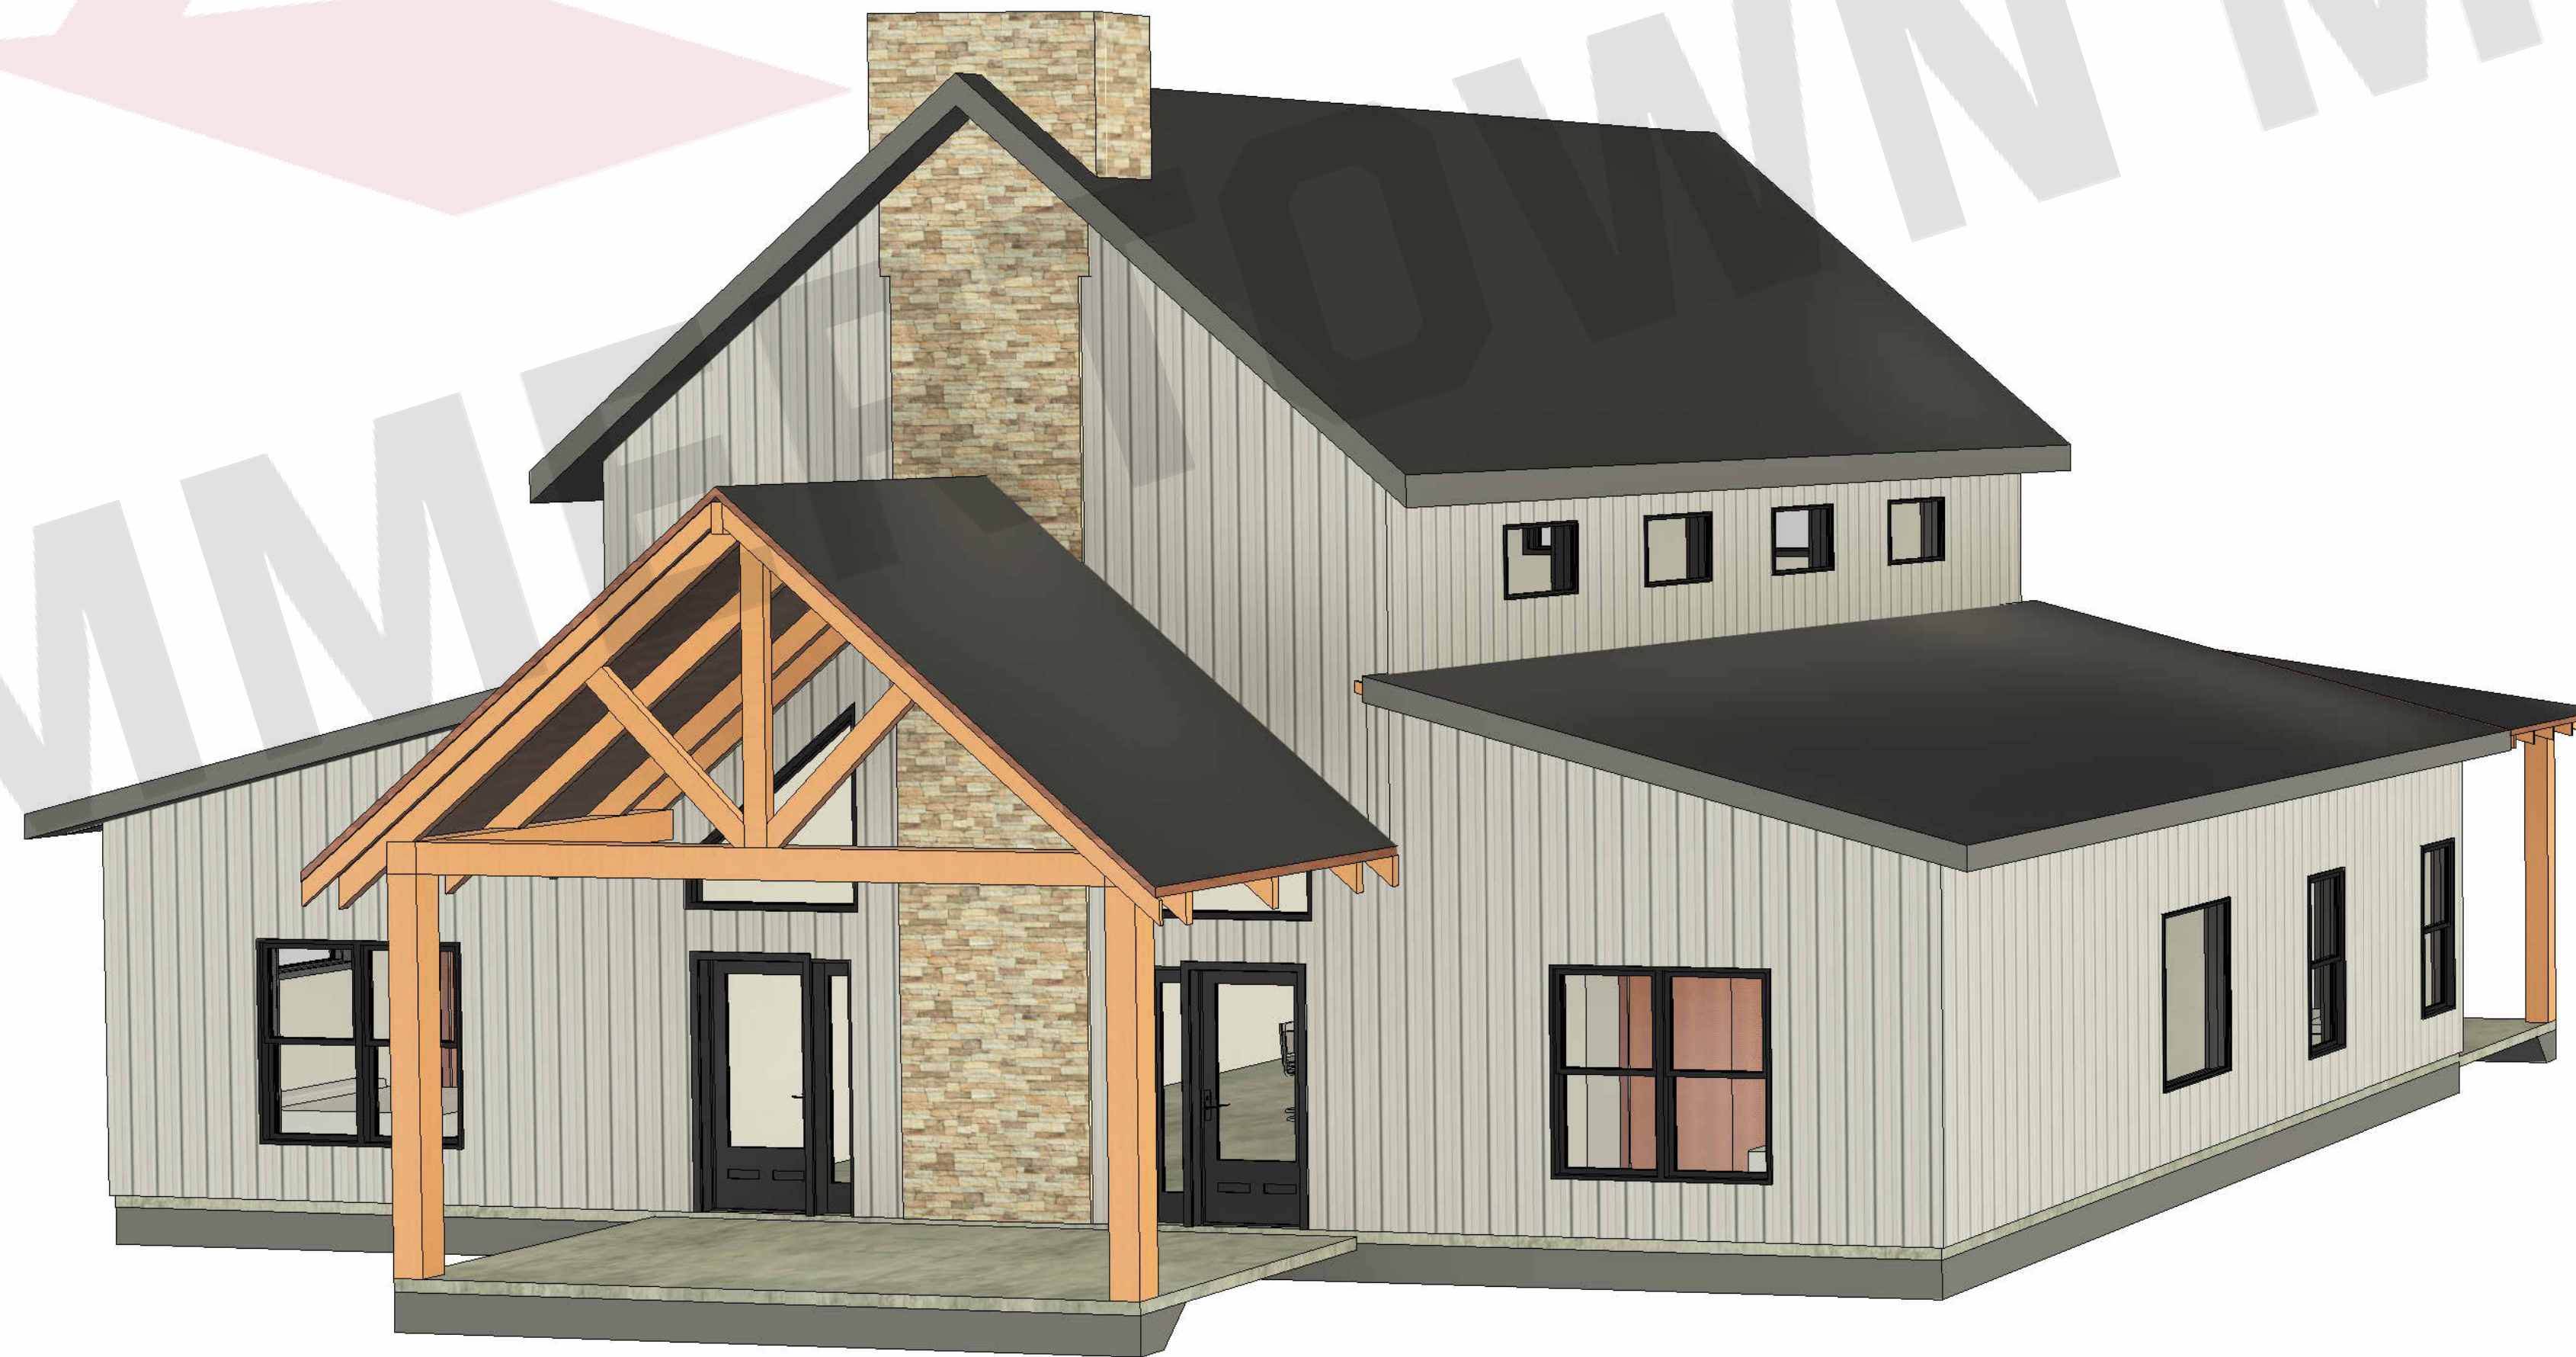

THESE PLANS ARE THE SOLE PROPERTY OF SUMMERTOWN METALS, LLC. ANY UNAUTHORIZED REPRODUCTION OF THESE PLANS IS STRICTLY PROHIBITED.

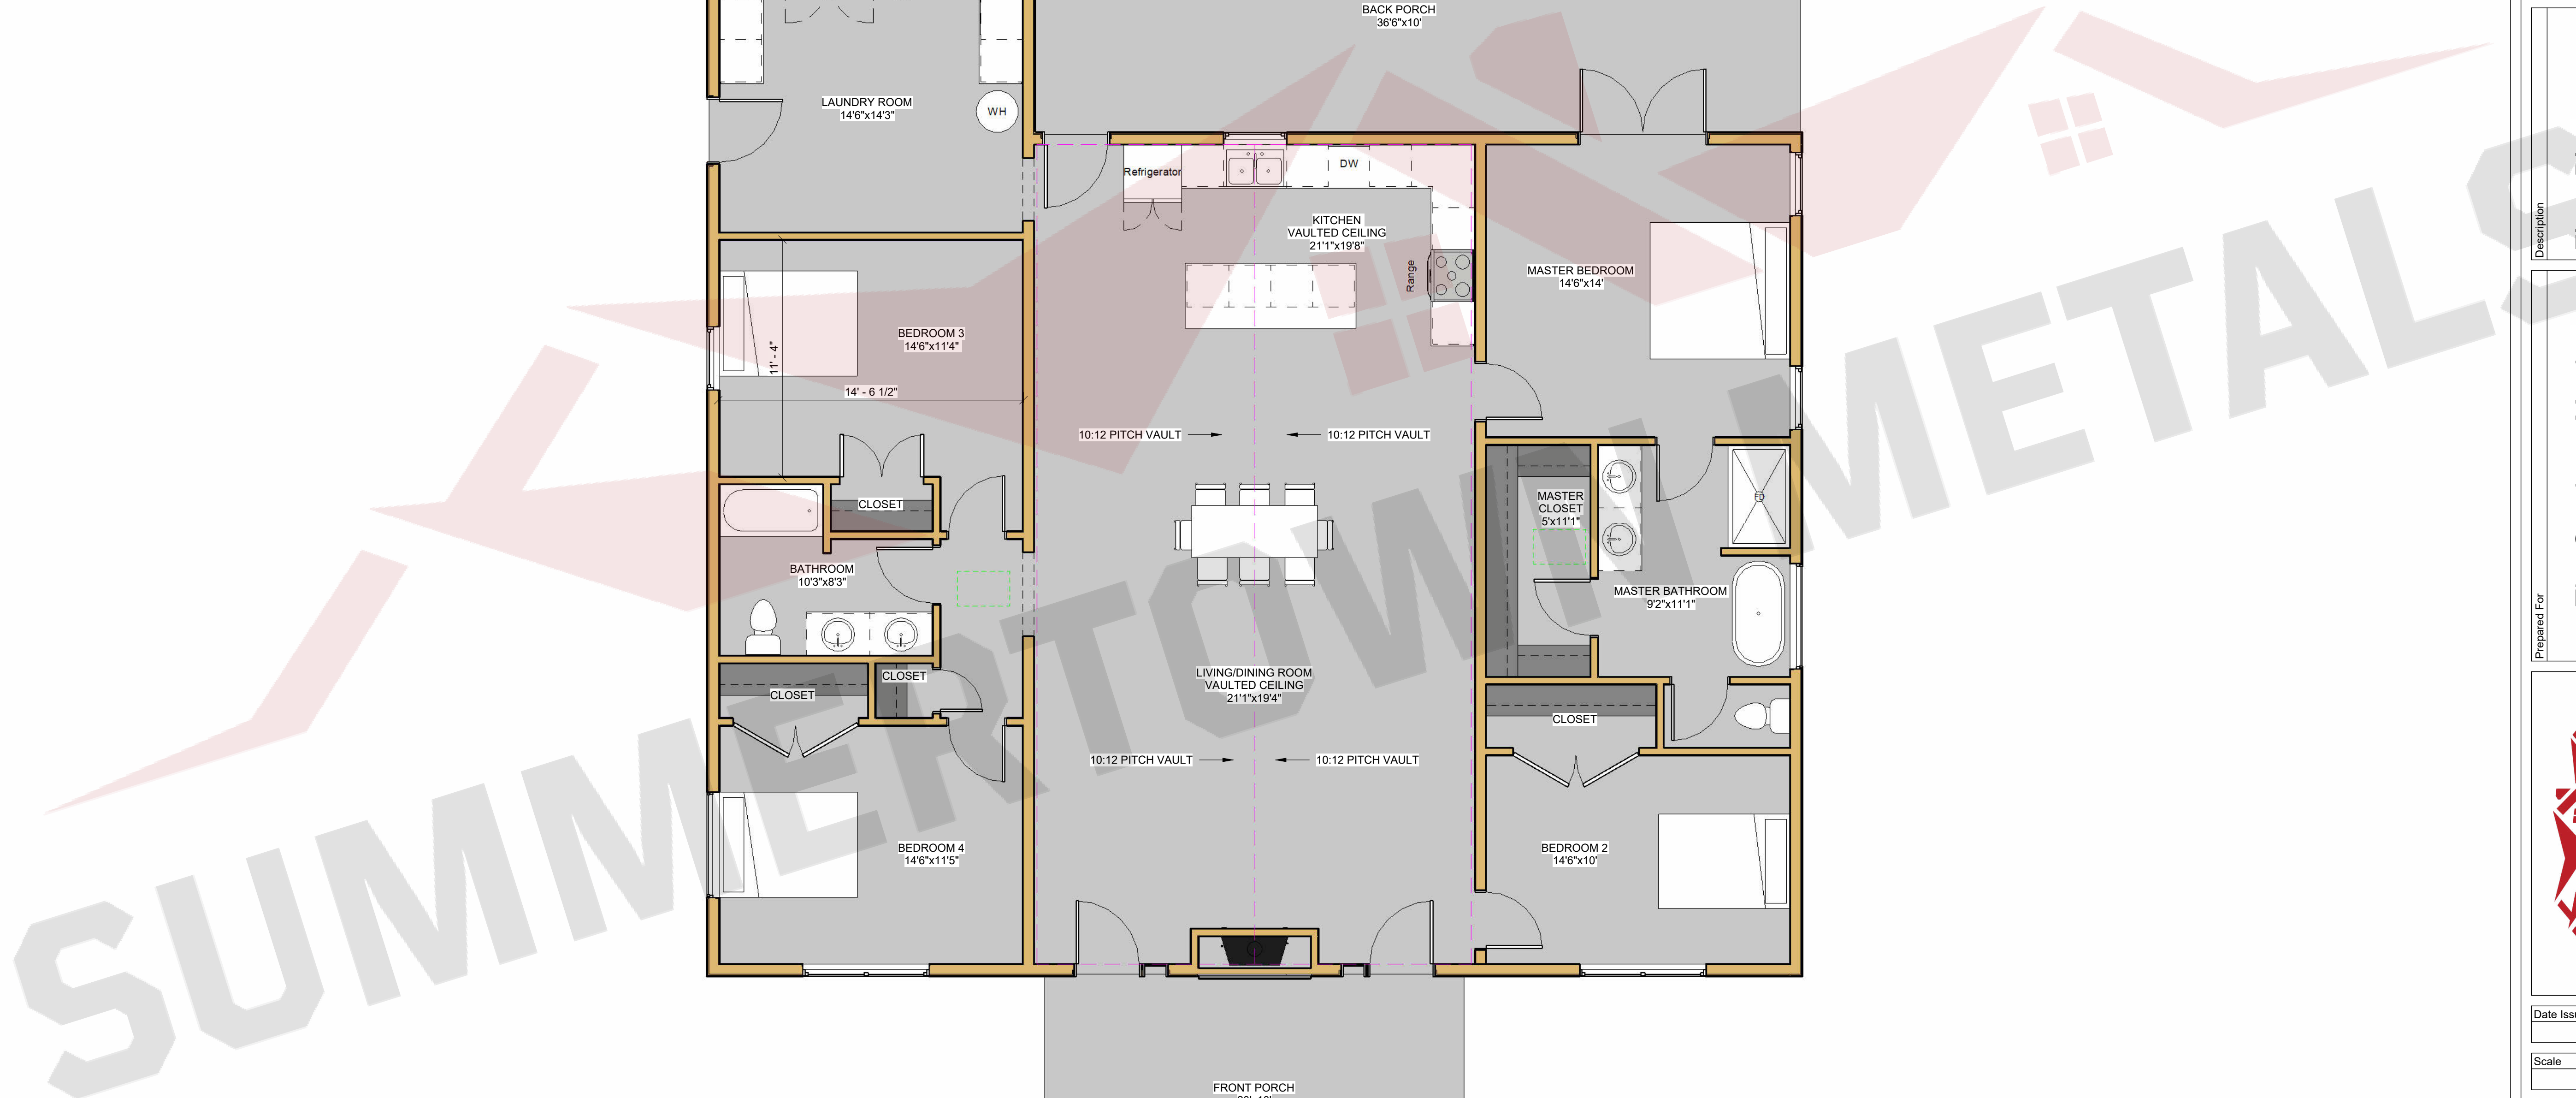



S.2

Current Revision	
Prepared For The Southern Monitor Project Address	
Description Floor Plan Project Type House	
Project Status NOT FOR CONSTRUCTION	

3864 Summertown Hwy. Summertown, TN 38483 Phone: (931) 796-1521 www.summertownmetals.com	
---	--



Date Issued 5/9/25	
Scale 1/4" = 1'-0"	
Drawn By CBP	Checked By CBP

Sheet S.2	
--	--

  

THESE PLANS ARE THE SOLE PROPERTY OF SUMMERTOWN METALS, LLC. ANY UNAUTHORIZED REPRODUCTION OF THESE PLANS IS STRICTLY PROHIBITED.

[illegible]

  

THESE PLANS ARE THE SOLE PROPERTY OF SUMMERTOWN METALS, LLC. ANY UNAUTHORIZED REPRODUCTION OF THESE PLANS IS STRICTLY PROHIBITED.

[illegible]

