


[illegible]

NOTE: THE GENERAL CONTRACTOR SHALL BE SOLELY RESPONSIBLE FOR ENSURING THAT ALL STRUCTURES SHALL BE CONSTRUCTED IN ACCORDANCE WITH ANY AND ALL APPLICABLE LOCAL CODE REQUIREMENTS.

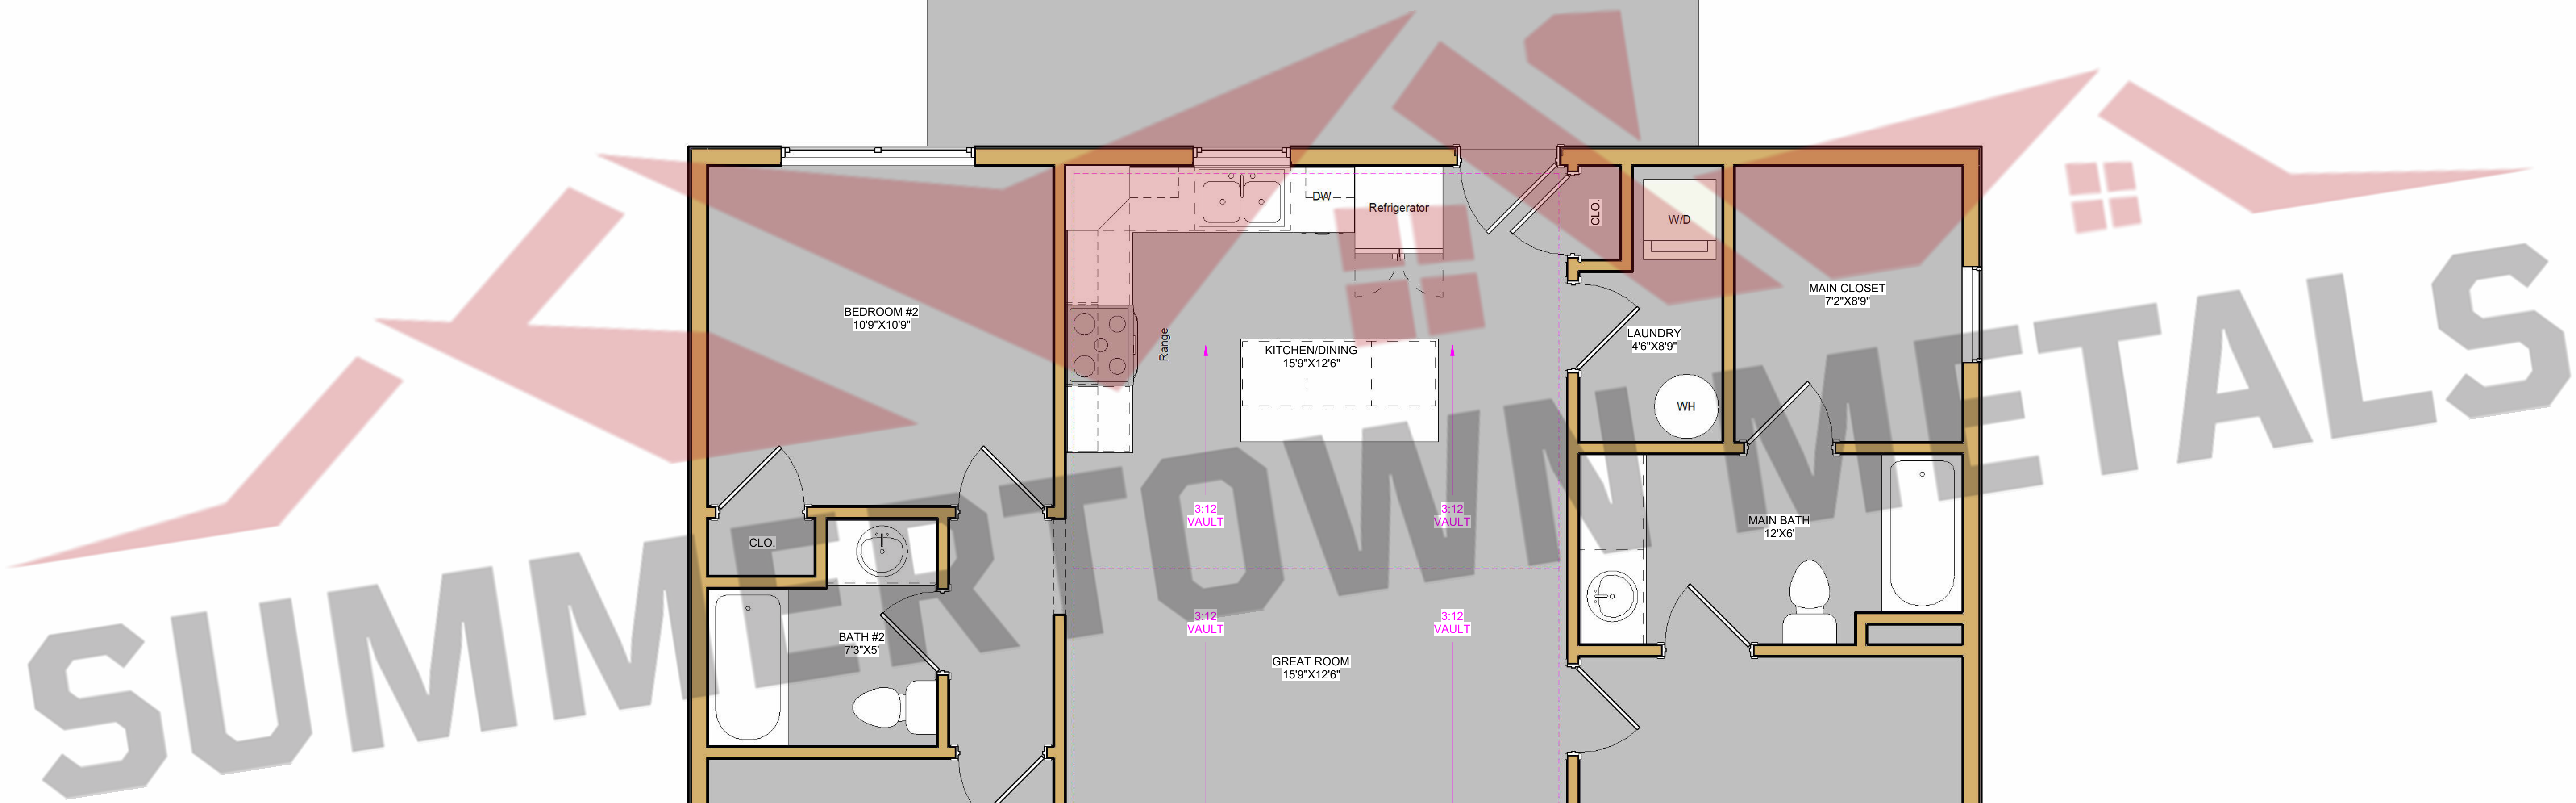

1 Front Elevation Media
3/8" = 1'-0"



② Back Elevation Media
3/8" = 1'-0"

THESE PLANS ARE THE SOLE PROPERTY OF SUMMERTOWN METALS, LLC. ANY UNAUTHORIZED REPRODUCTION OF THESE PLANS IS STRICTLY PROHIBITED.

[illegible]

Description	Elevations
	Project Type HOUSE & CARPORT
	Project Status NOT FOR CONSTRUCTION

Prepared For	Sunset Ridge
Project Address	



SUMMERTOWN METALS

3864 Summertown Hwy.
Summertown, TN 38483
Phone: (931) 796-1521
www.summertownmetals.com


Date Issued	
05/13/2026	
Scale	
3/8" = 1'-0"	
Drawn By	Checked By
KSM	CBP

the 1990s, the number of people in the world who are under 15 years of age has increased by 100 million. The number of people aged 15 and over has increased by 1.2 billion. The number of people aged 65 and over has increased by 100 million. The number of people aged 75 and over has increased by 50 million. The number of people aged 85 and over has increased by 20 million. The number of people aged 95 and over has increased by 10 million. The number of people aged 100 and over has increased by 5 million. The number of people aged 105 and over has increased by 2 million. The number of people aged 110 and over has increased by 1 million. The number of people aged 115 and over has increased by 500,000. The number of people aged 120 and over has increased by 250,000. The number of people aged 125 and over has increased by 125,000. The number of people aged 130 and over has increased by 62,500. The number of people aged 135 and over has increased by 31,250. The number of people aged 140 and over has increased by 15,625. The number of people aged 145 and over has increased by 7,812.5. The number of people aged 150 and over has increased by 3,906.25. The number of people aged 155 and over has increased by 1,953.125. The number of people aged 160 and over has increased by 976.5625. The number of people aged 165 and over has increased by 488.28125. The number of people aged 170 and over has increased by 244.140625. The number of people aged 175 and over has increased by 122.0703125. The number of people aged 180 and over has increased by 61.03515625. The number of people aged 185 and over has increased by 30.517578125. The number of people aged 190 and over has increased by 15.2587890625. The number of people aged 195 and over has increased by 7.62939453125. The number of people aged 200 and over has increased by 3.814697265625. The number of people aged 205 and over has increased by 1.9073486328125. The number of people aged 210 and over has increased by 0.95367431640625. The number of people aged 215 and over has increased by 0.476837158203125. The number of people aged 220 and over has increased by 0.2384185791015625. The number of people aged 225 and over has increased by 0.11920928955078125. The number of people aged 230 and over has increased by 0.059604644775390625. The number of people aged 235 and over has increased by 0.0298023223876953125. The number of people aged 240 and over has increased by 0.01490116119384765625. The number of people aged 245 and over has increased by 0.007450580596923828125. The number of people aged 250 and over has increased by 0.0037252902984619140625. The number of people aged 255 and over has increased by 0.00186264514923095703125. The number of people aged 260 and over has increased by 0.000931322574615478515625. The number of people aged 265 and over has increased by 0.0004656612873077392578125. The number of people aged 270 and over has increased by 0.00023283064365386962890625. The number of people aged 275 and over has increased by 0.000116415321826934814453125. The number of people aged 280 and over has increased by 0.0000582076609134674072265625. The number of people aged 285 and over has increased by 0.00002910383045673370361328125. The number of people aged 290 and over has increased by 0.000014551915228366851806640625. The number of people aged 295 and over has increased by 0.0000072759576141834259033203125. The number of people aged 300 and over has increased by 0.00000363797880709171295166015625. The number of people aged 305 and over has increased by 0.000001818989403545856475830078125. The number of people aged 310 and over has increased by 0.0000009094947017729282379150390625. The number of people aged 315 and over has increased by 0.00000045474735088646411895751953125. The number of people aged 320 and over has increased by 0.000000227373675443232059478759765625. The number of people aged 325 and over has increased by 0.0000001136868377216160297393798828125. The number of people aged 330 and over has increased by 0.00000005684341886080801486968994140625. The number of people aged 335 and over has increased by 0.000000028421709430404007434844970703125. The number of people aged 340 and over has increased by 0.0000000142108547152020037174224853515625. The number of people aged 345 and over has increased by 0.00000000710542735760100185871124267578125. The number of people aged 350 and over has increased by 0.000000003552713678800500929355621337890625. The number of people aged 355 and over has increased by 0.0000000017763568394002504646778106689453125. The number of people aged 360 and over has increased by 0.00000000088817841970012523233890533447265625. The number of people aged 365 and over has increased by 0.000000000444089209850062616169452667236328125. The number of people aged 370 and over has increased by 0.0000000002220446049250313080847263336181640625. The number of people aged 375 and over has increased by 0.00000000011102230246251565404236316680908203125. The number of people aged 380 and over has increased by 0.000000000055511151231257827021181583404541015625. The number of people aged 385 and over has increased by 0.0000000000277555756156289135105907917022705078125. The number of people aged 390 and over has increased by 0.00000000001387778780781445675529539585113525390625. The number of people aged 395 and over has increased by 0.000000000006938893903907228377647697925567626953125. The number of people aged 400 and over has increased by 0.0000000000034694469519536141888238489627838134765625. The number of people aged 405 and over has increased by 0.00000000000173472347597680709441192448139190673828125. The number of people aged 410 and over has increased by 0.000000000000867361737988403547205962240695953369140625. The number of people aged 415 and over has increased by 0.0000000000004336808689942017736029811203479766845703125. The number of people aged 420 and over has increased by 0.00000000000021684043449710088680149056017398834228515625. The number of people aged 425 and over has increased by 0.000000000000108420217248550443400745280086994171142578125. The number of people aged 430 and over has increased by 0.0000000000000542101086242752217003726400434970855712890625. The number of people aged 435 and over has increased by 0.00000000000002710505431213761085018632002174854278564453125. The number of people aged 440 and over has increased by 0.000000000000013552527156068805425093160010874271392822265625. The number of people aged 445 and over has increased by 0.0000000000000067762635780344027125465800054371356964111328125. The number of people aged 450 and over has increased by 0.00000000000000338813178901720135627329000271856784820556640625. The number of people aged 455 and over has increased by 0.000000000000001694065894508600678136645001359283924102783203125. The number of people aged 460 and over has increased by 0.0000000000000008470329472543003390683225006796419620513916015625. The number of people aged 465 and over has increased by 0.00000000000000042351647362715016953416125033982098102569580078125. The number of people aged 470 and over has increased by 0.000000000000000211758236813575084767080625169910490512847900390625. The number of people aged 475 and over has increased by 0.0000000000000001058791184067875423835403125849552452564239501953125. The number of people aged 480 and over has increased by 0.00000000000000005293955920339377119177015629247762262821197509765625. The number of people aged 485 and over has increased by 0.000000000000000026469779601696885595885078146238811314105987548828125. The number of people aged 490 and over has increased by 0.00000000000000001323488980084844279794253907311940565705


Sheet

S.3

NOTE: THE GENERAL CONTRACTOR SHALL BE SOLELY RESPONSIBLE FOR ENSURING THAT ALL STRUCTURES SHALL BE CONSTRUCTED IN ACCORDANCE WITH ANY AND ALL APPLICABLE LOCAL CODE REQUIREMENTS.

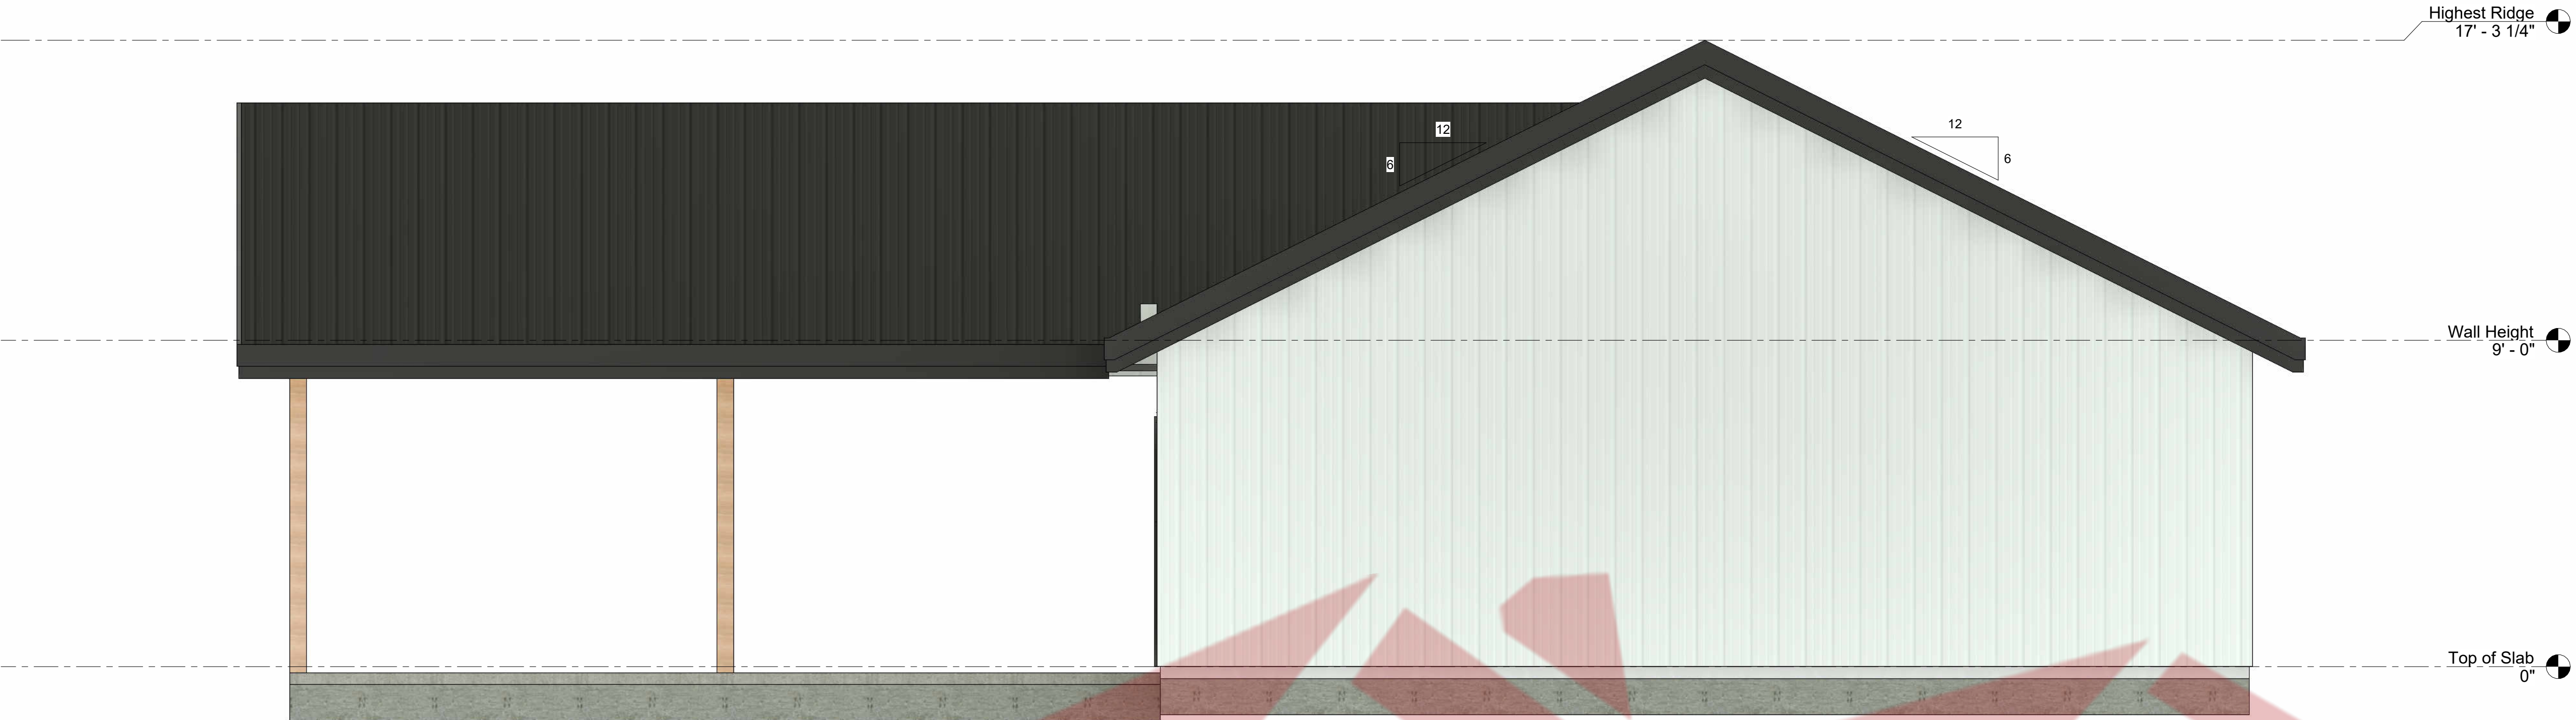

① Left Elevation Media
3/8" = 1'-0"

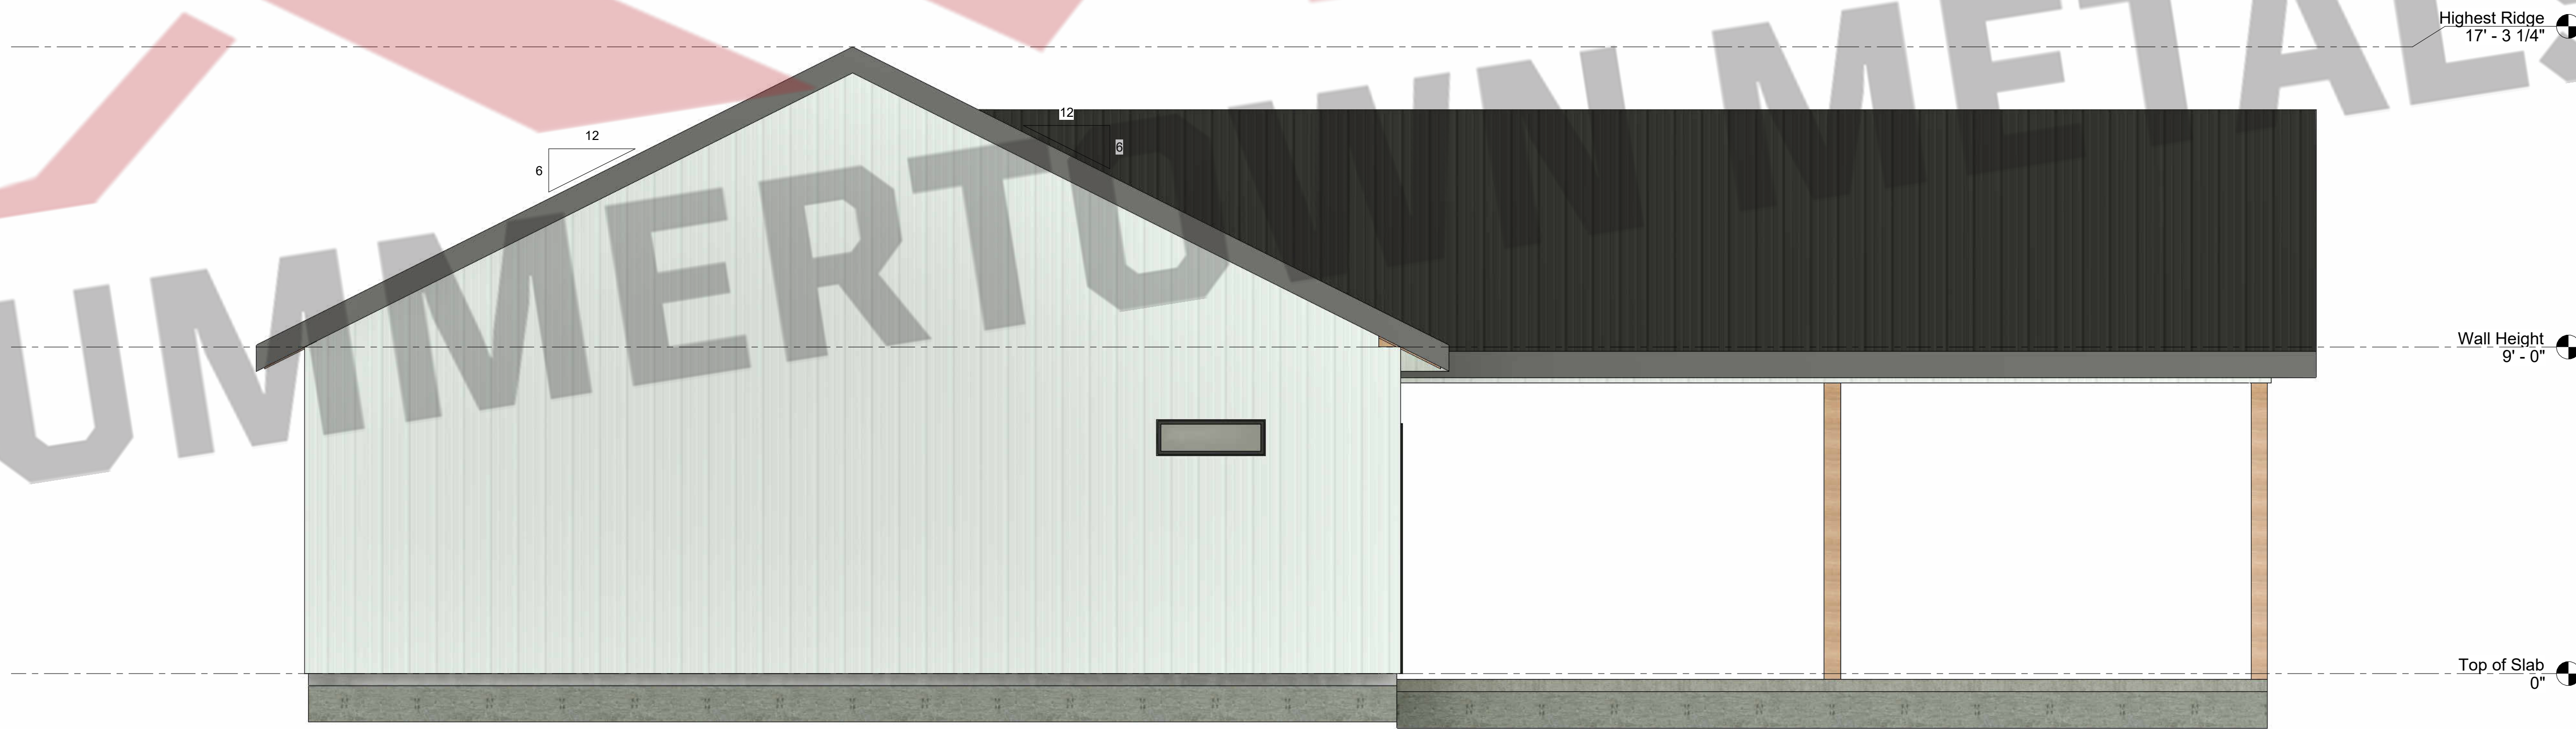

② Right Elevation Media
3/8" = 1'-0"

Current Revision

Number	Date	Revised By	Description

Description

Elevations

Project Type

HOUSE & CARPORT

Project Status

NOT FOR CONSTRUCTION

Prepared For

Sunset Ridge

Project Address

SUMMERTOWN METALS

3864 Summertown Hwy.
Summertown, TN 38483
Phone: (931) 796-1521
www.summertownmetals.com

Date Issued

05/13/2026

Scale

3/8" = 1'-0"

Drawn By


KSM

Checked By

CBP

Sheet

S.4

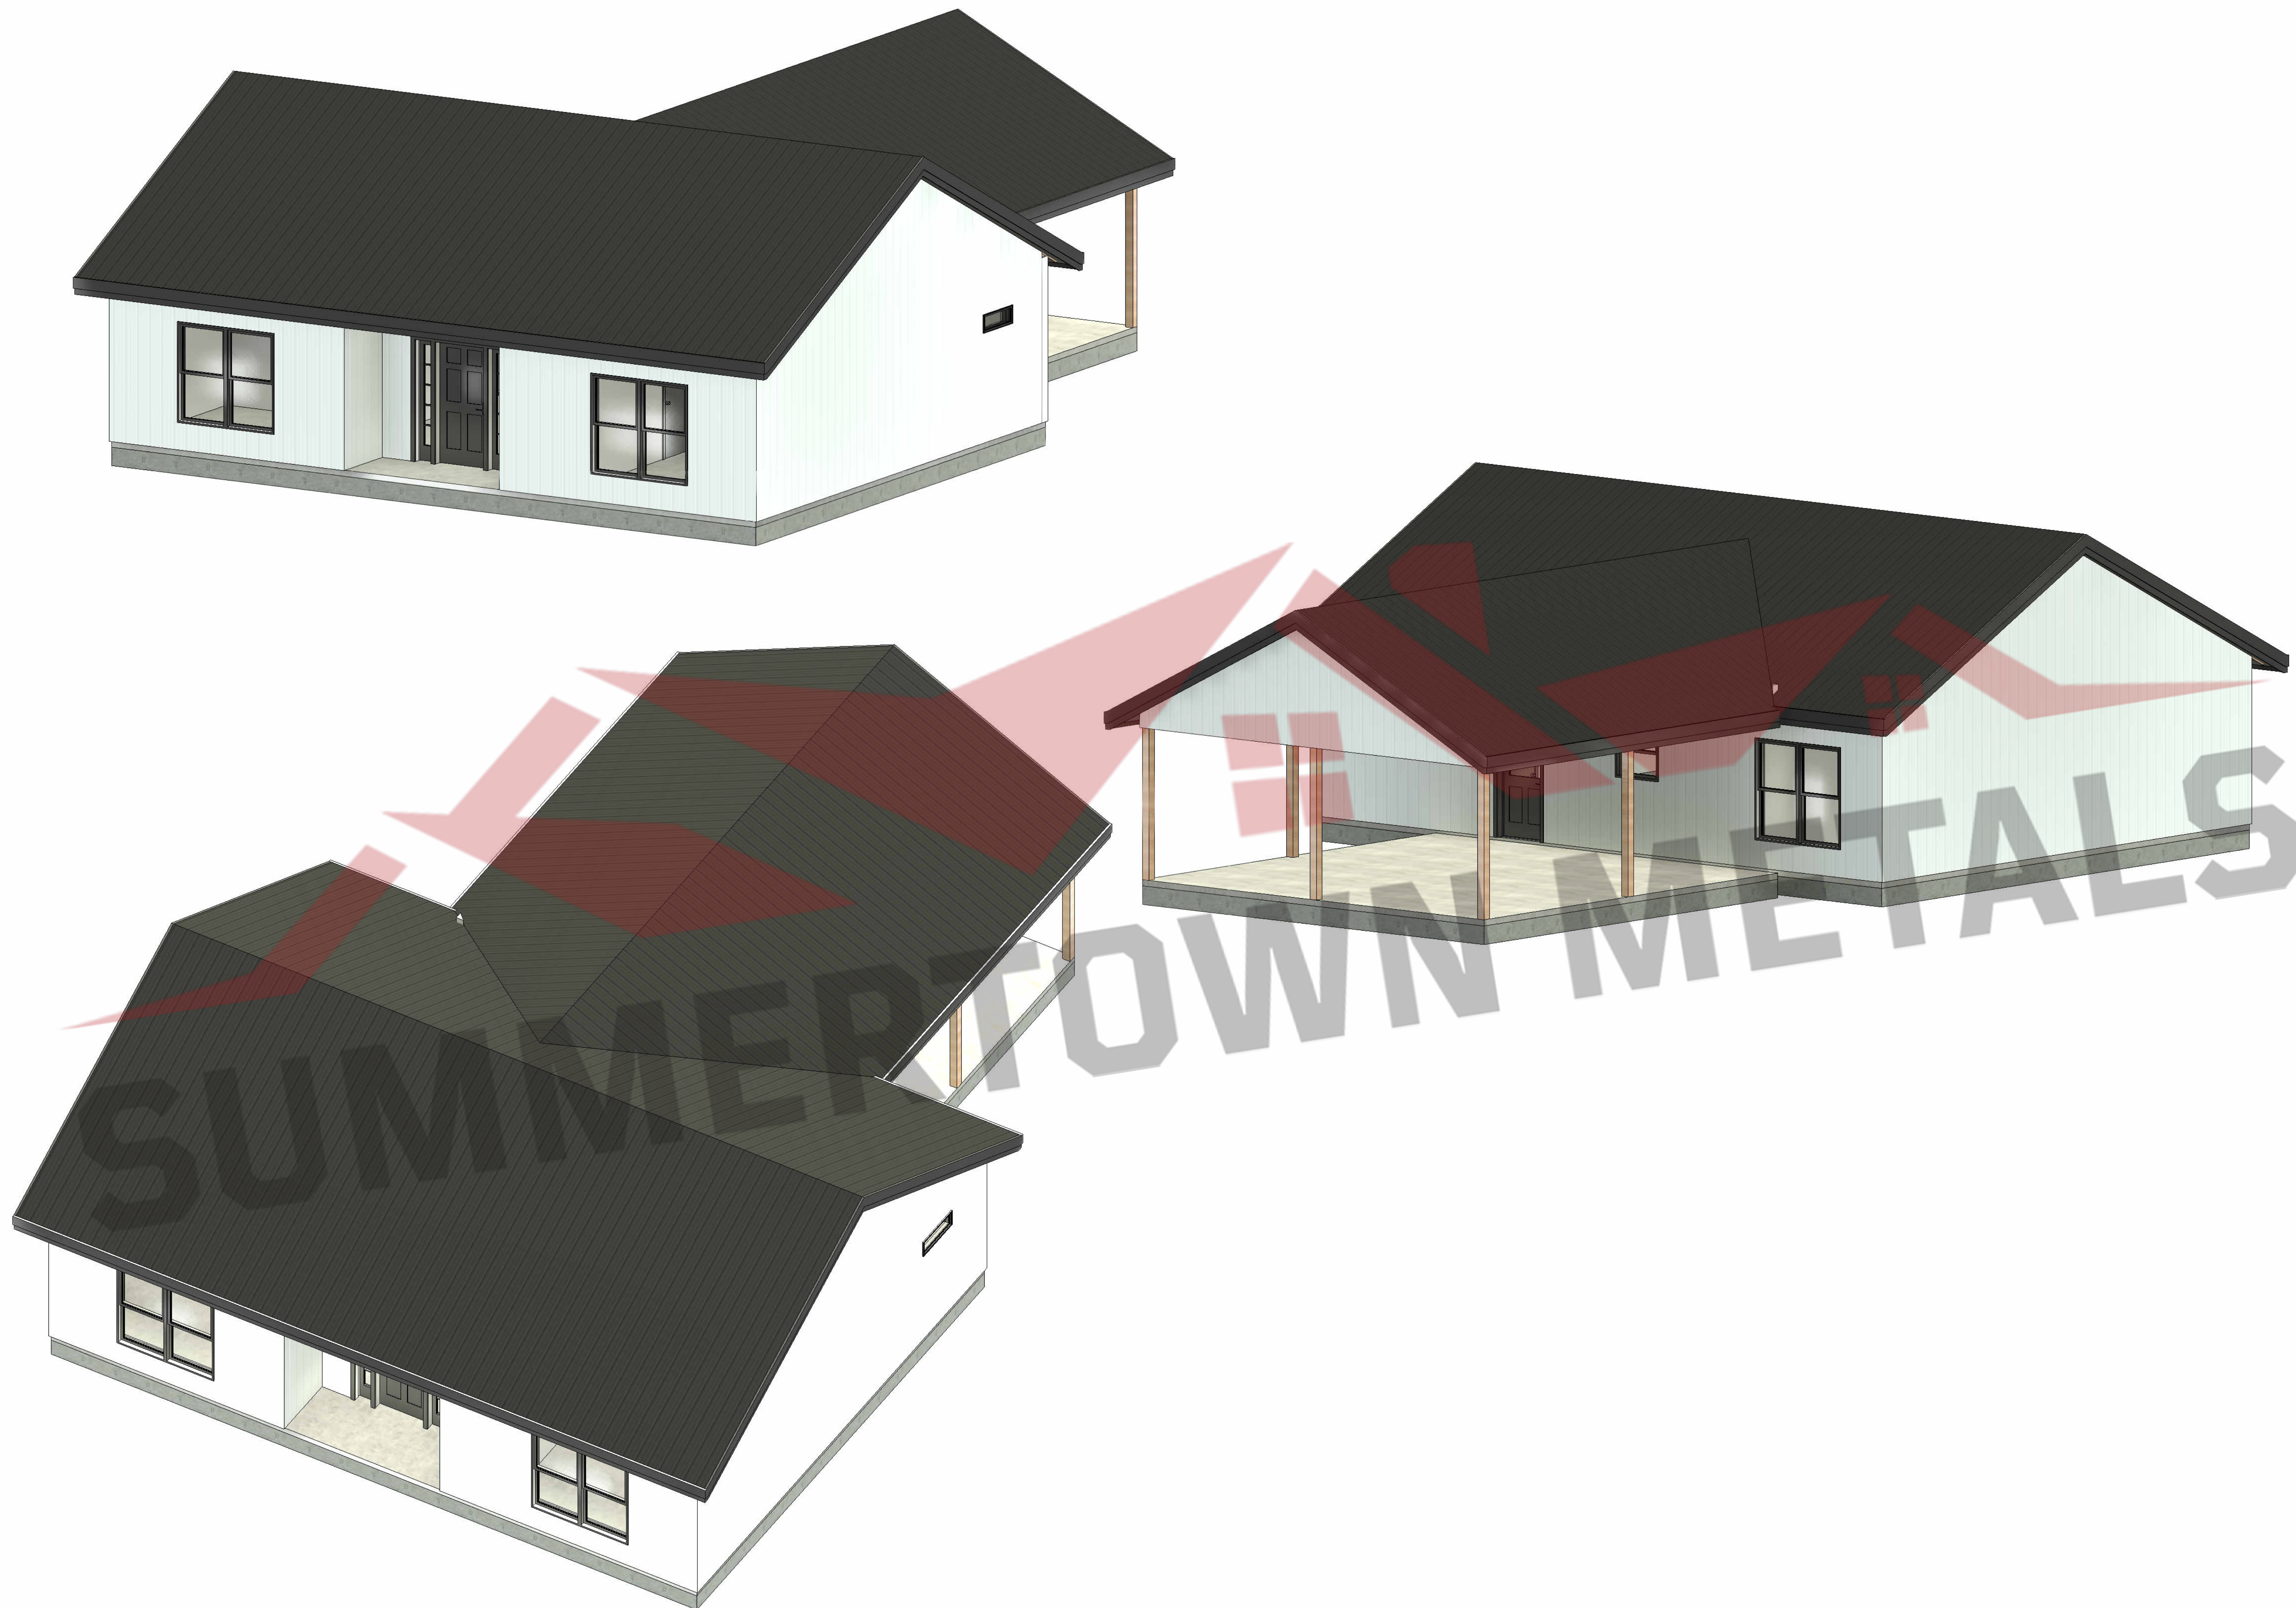

THESE PLANS ARE THE SOLE PROPERTY OF SUMMERTOWN METALS, LLC. ANY UNAUTHORIZED REPRODUCTION OF THESE PLANS IS STRICTLY PROHIBITED.

[illegible]