



**3864 Summertown Highway
Summertown, TN 38483
Phone: (931) 796-1521
Email: info@summertownmetals.com**

Drawings Prepared For:
The Berkeley




Current Revision			
Number	Date	Revised By	Revision Table
Description			
Cover Sheet & General Notes			
Prepared For	Project Address		
Berkley LLC			
Project Type	House & Garage		
Project Status	Not For Construction		
Date Issued	1/21/26		
Scale	NOT TO SCALE		
Drawn By	Checked By		
JP	CBP		
Sheet S.1			


SUMMERTOWN METALS
3864 Summertown Hwy.
Summertown, TN 38483
Phone: (931) 796-1521
www.summertownmetals.com




1 Front Elevation
1/4" = 1'-0"

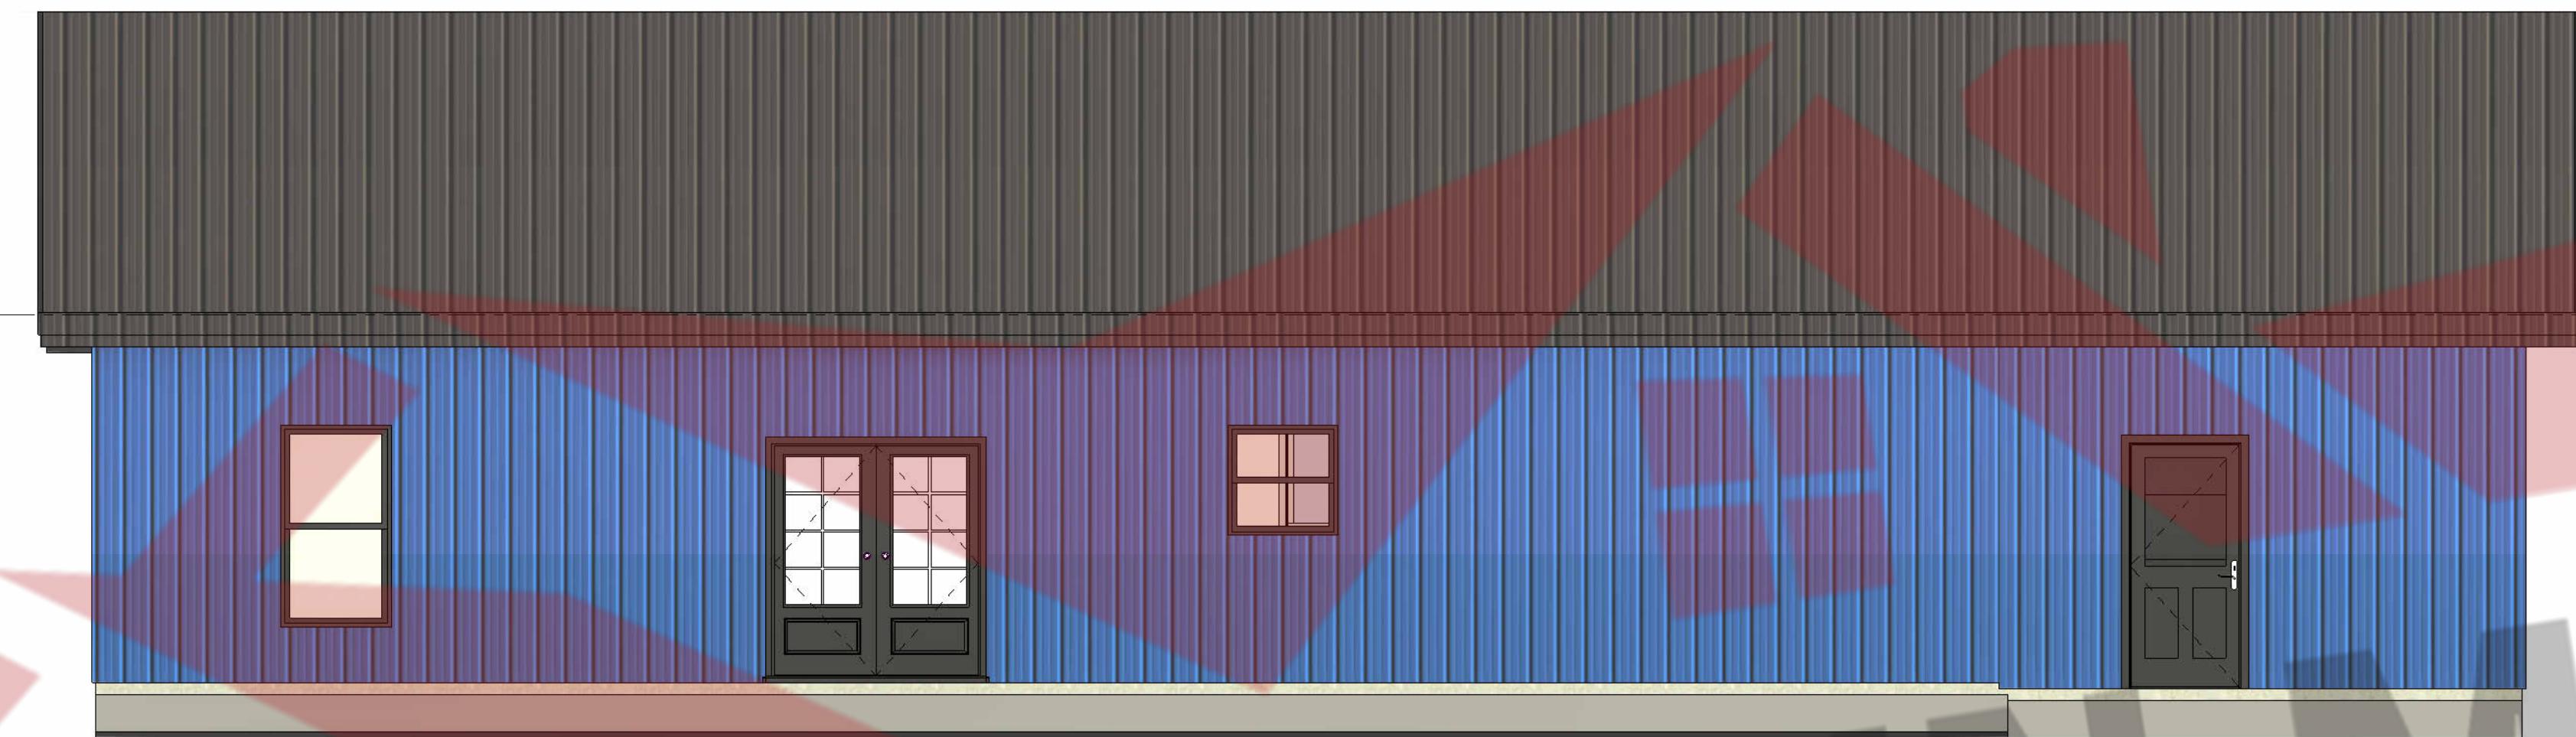

2 Back Elevation
1/4" = 1'-0"

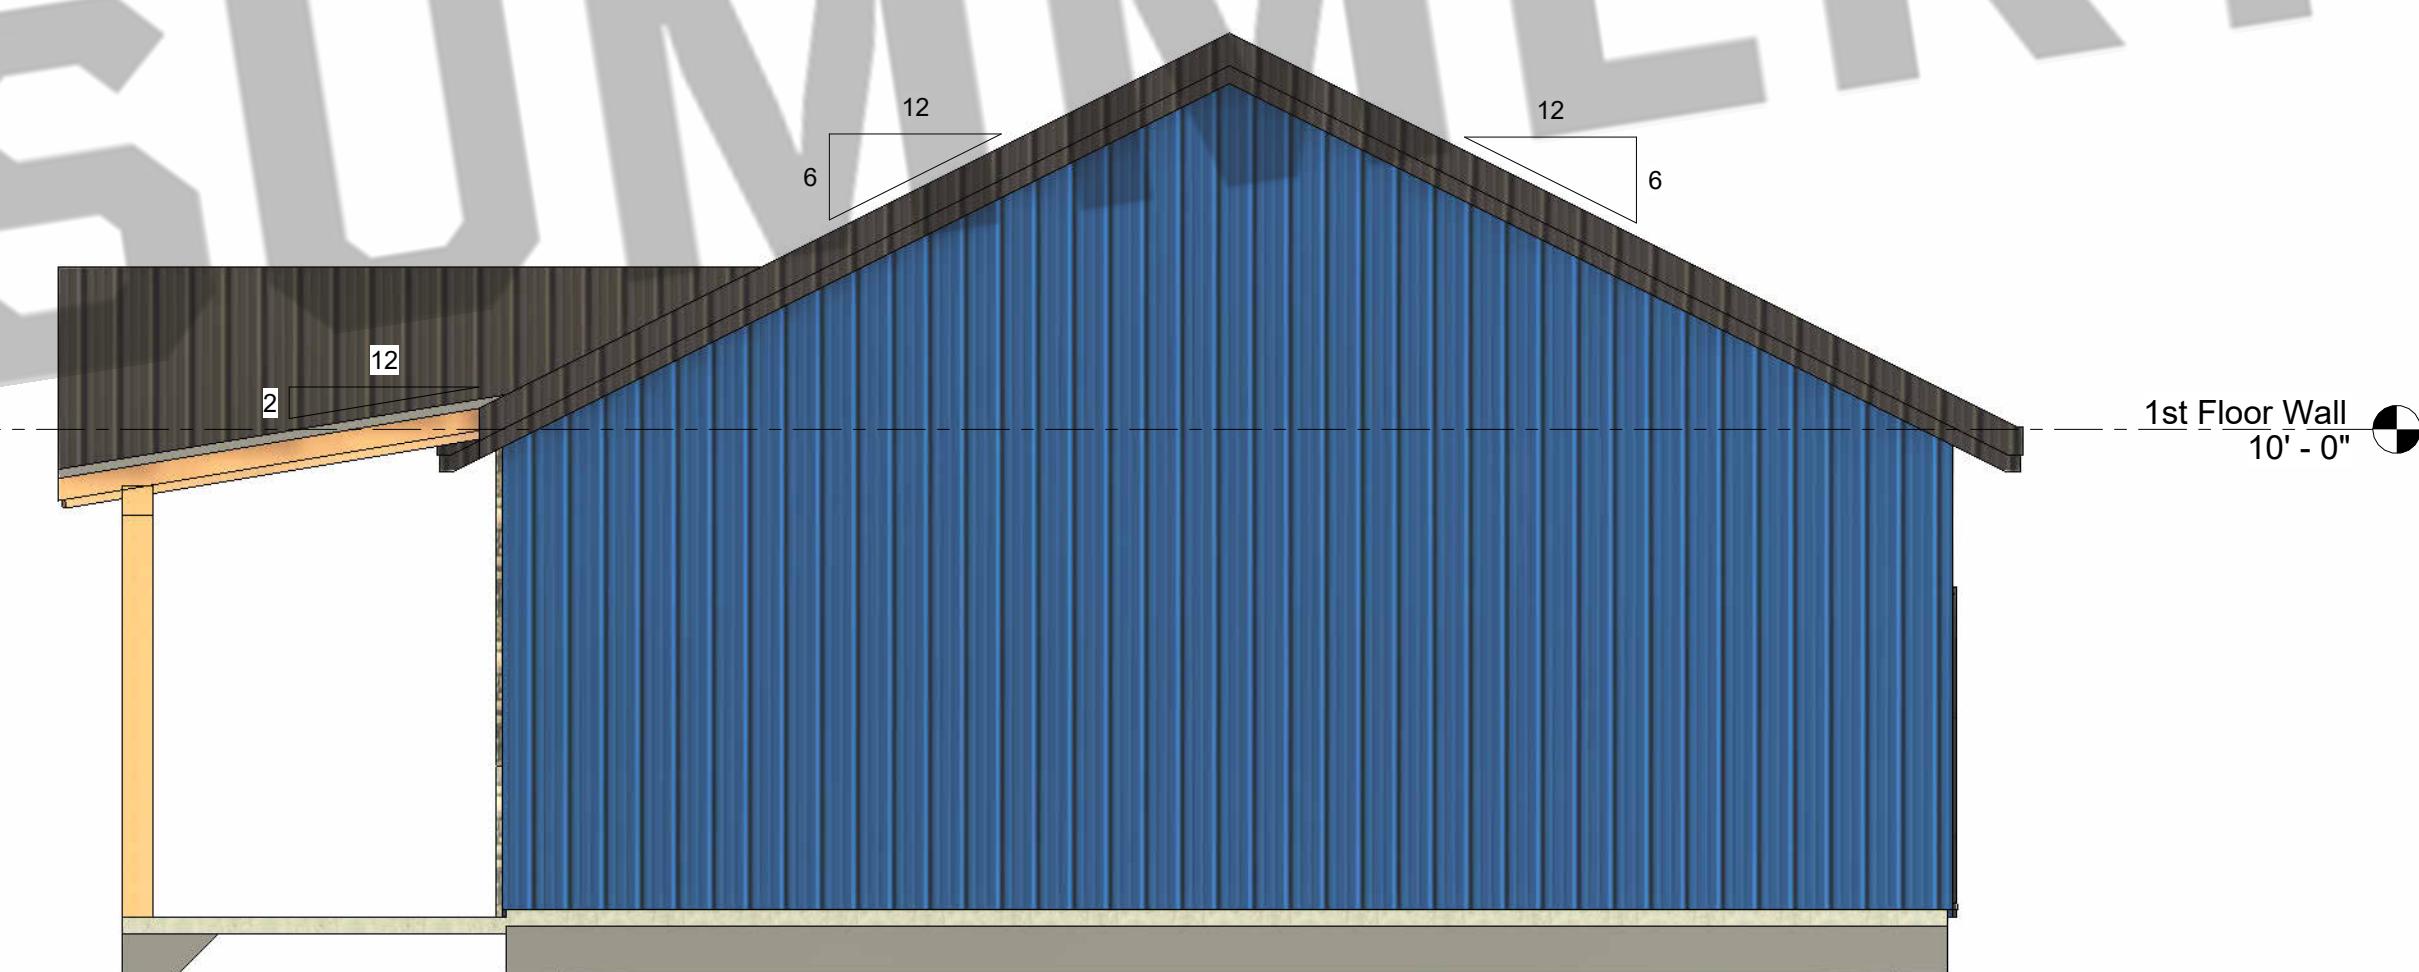


5 Right Elevation
1/4" = 1'-0"

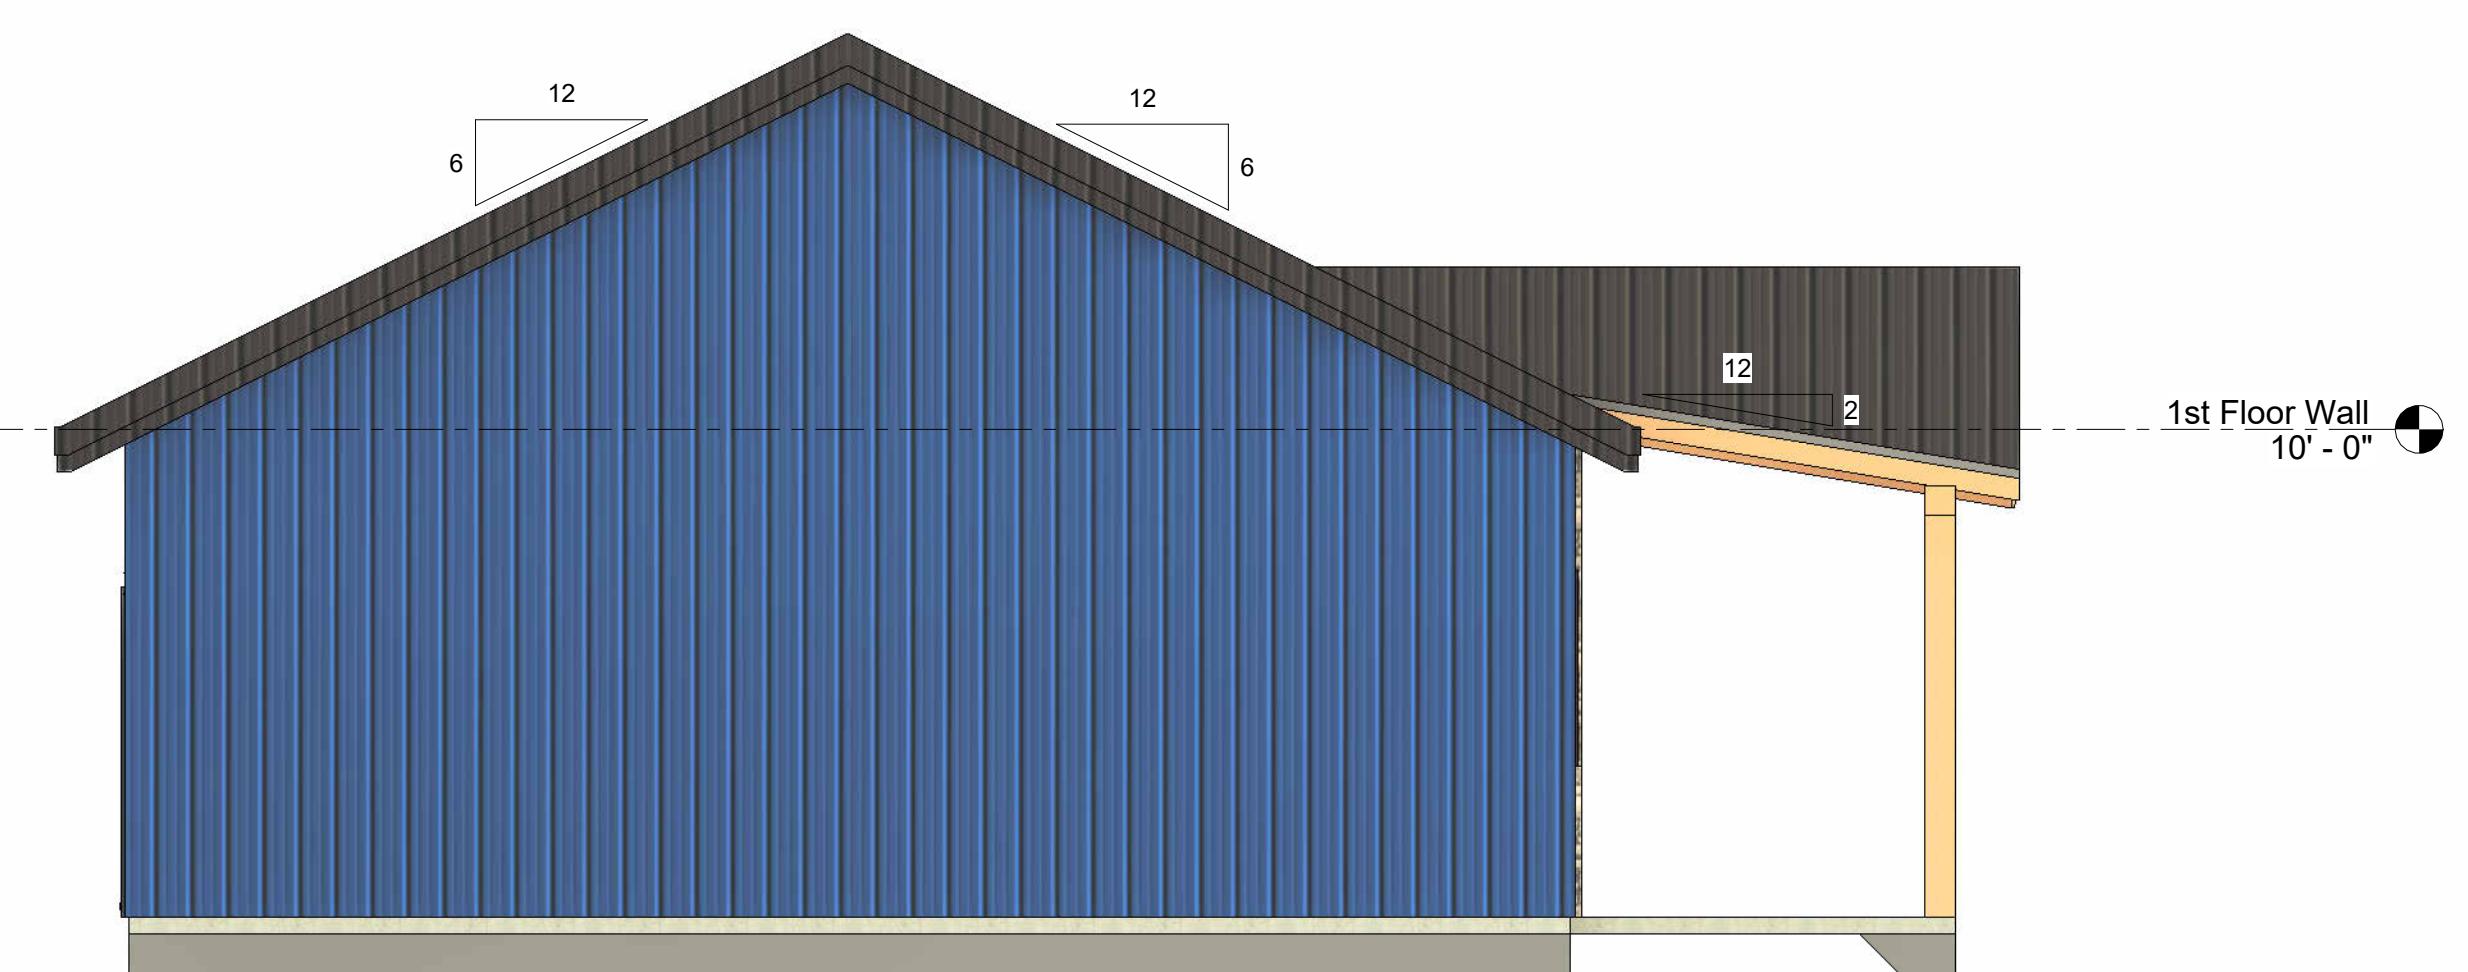

3 Left Elevation
1/4" = 1'-0"

THESE PLANS ARE THE SOLE PROPERTY OF SUMMERTOWN METALS, LLC. ANY UNAUTHORIZED REPRODUCTION OF THESE PLANS IS STRICTLY PROHIBITED.

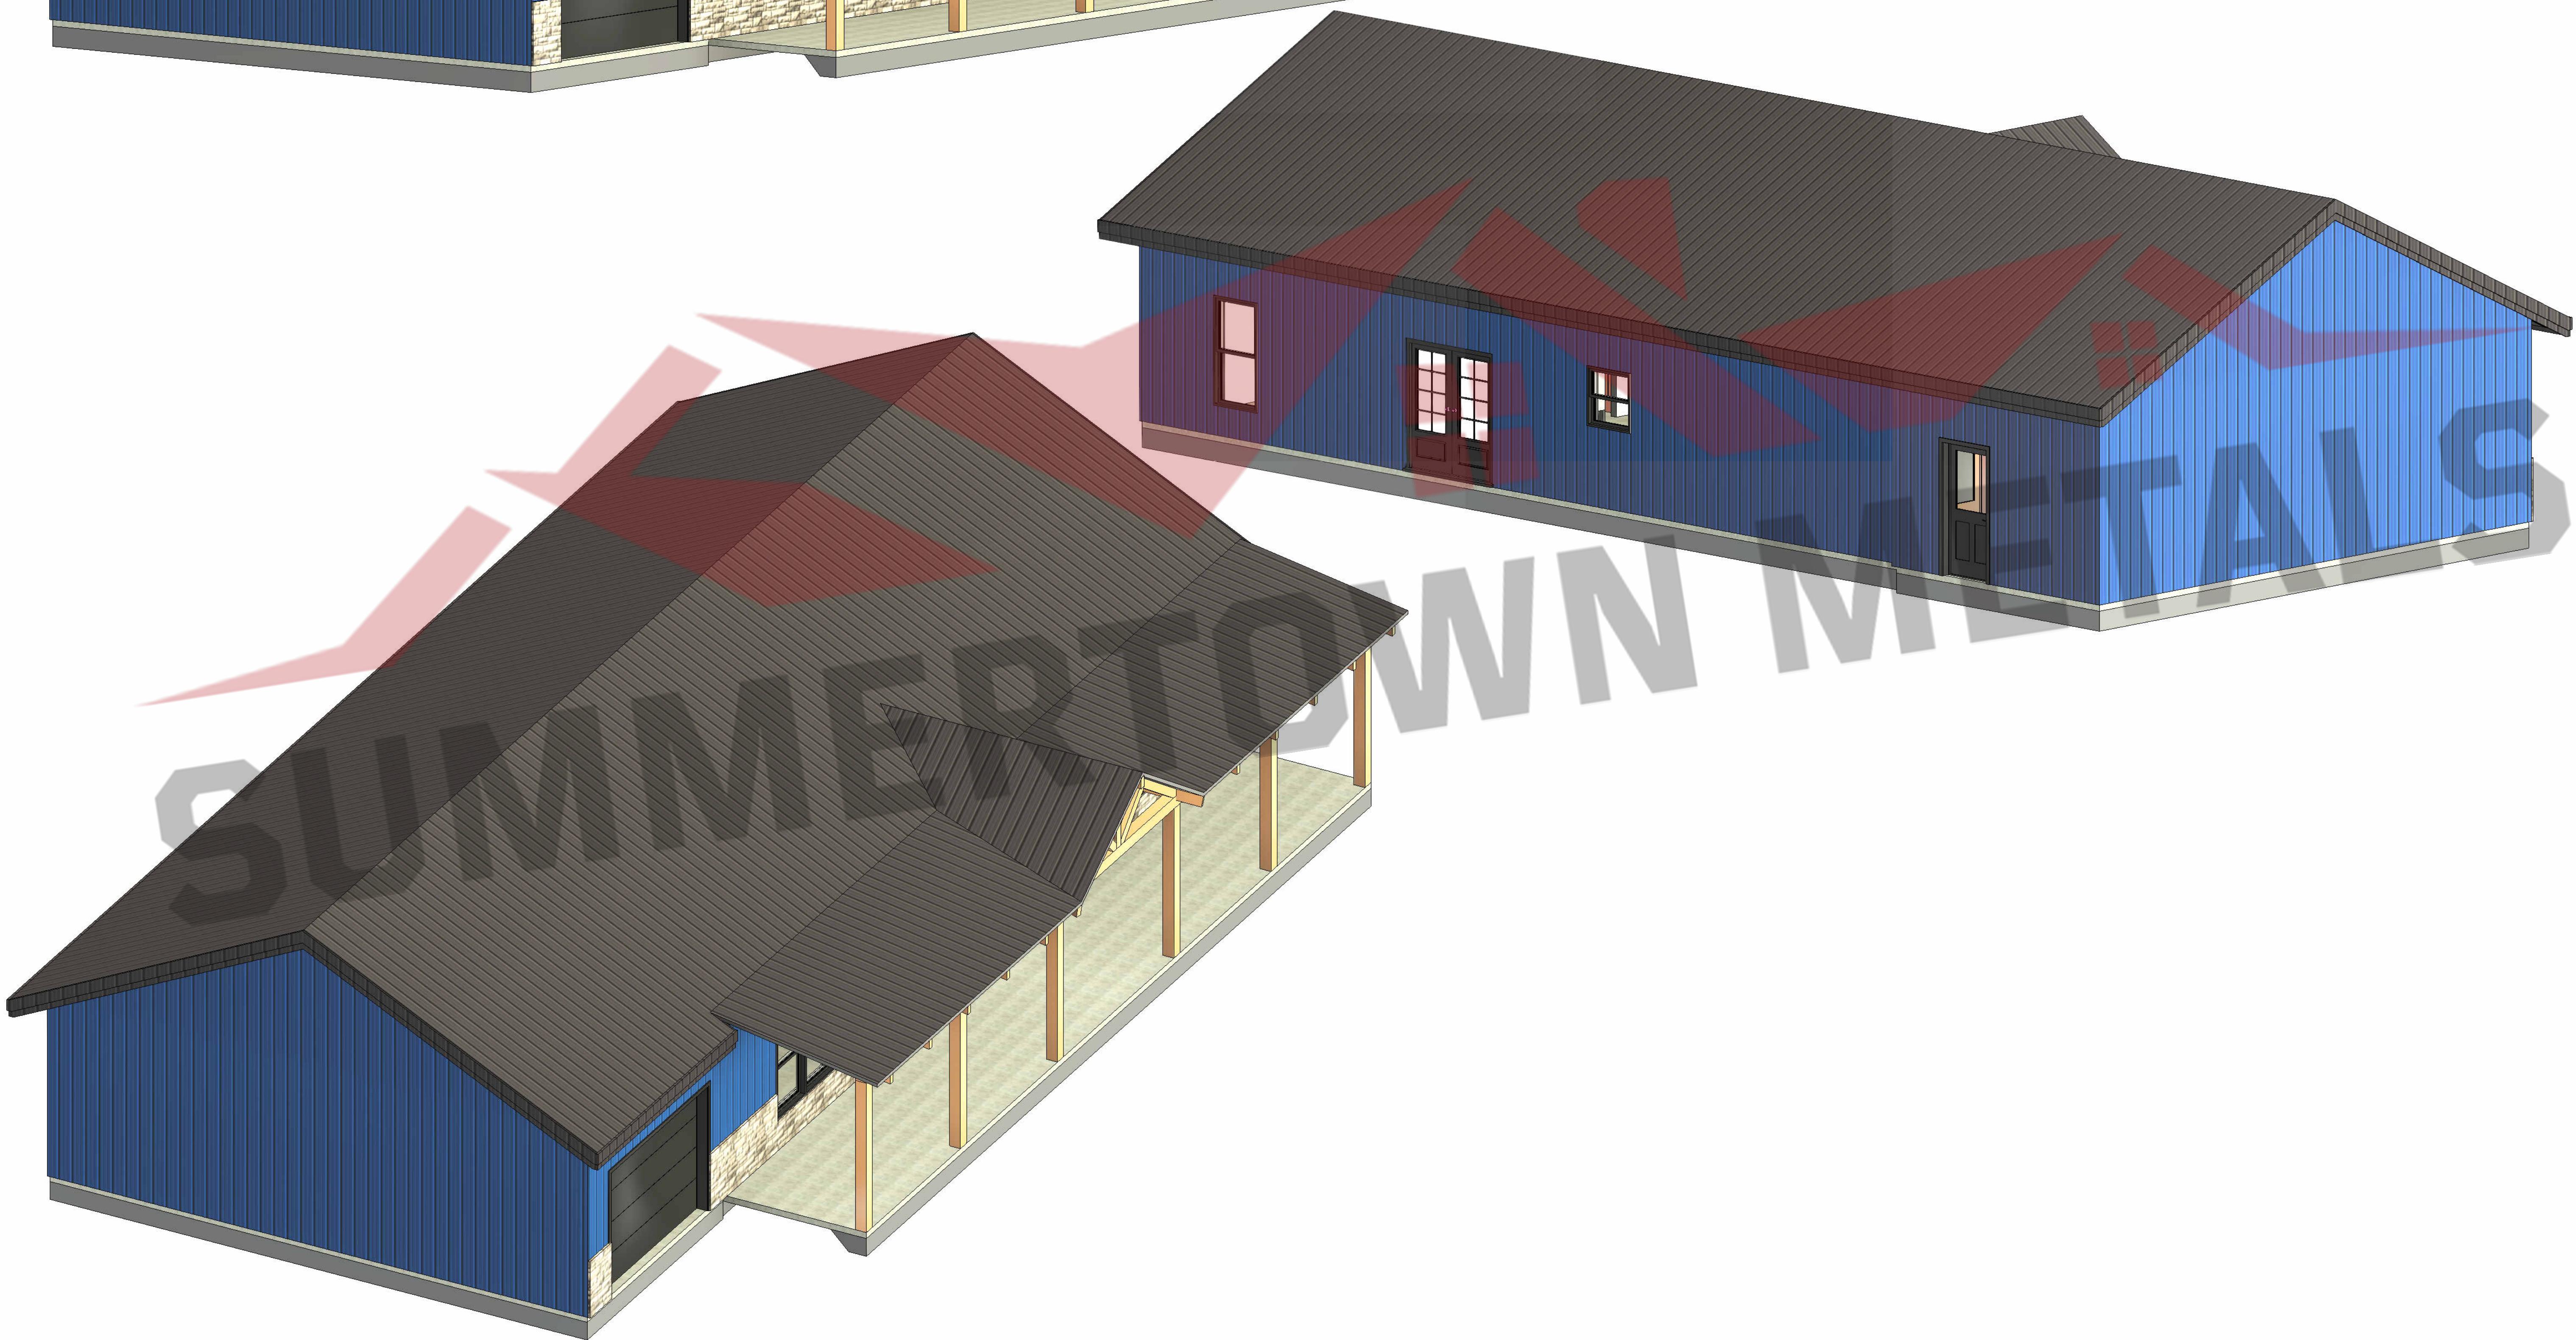

THESE PLANS ARE THE SOLE PROPERTY OF SUMMERTOWN METALS, LLC. ANY UNAUTHORIZED REPRODUCTION OF THESE PLANS IS STRICTLY PROHIBITED.

Current Revision			
Number:	Date	Revised By	Description
3D Views			
Berkley			
Prepared For	Project Address	Project Type	Project Status
		House & Garage	Not For Construction
SUMMERTOWN METALS LLC			
SUMMERTOWN METALS		3864 Summertown Hwy. Summertown, TN 38483 Phone: (931) 796-1521 www.summertownmetals.com	
Date Issued	1/21/26		
Scale			
Drawn By	Checked By		
JP	CBP		
Sheet			
S.4			