




**3864 Summertown Highway
Summertown, TN 38483**

Phone: (931) 796-1521
Email: info@summertownmetals.com

Drawings Prepared For: The Bluewater

[illegible]

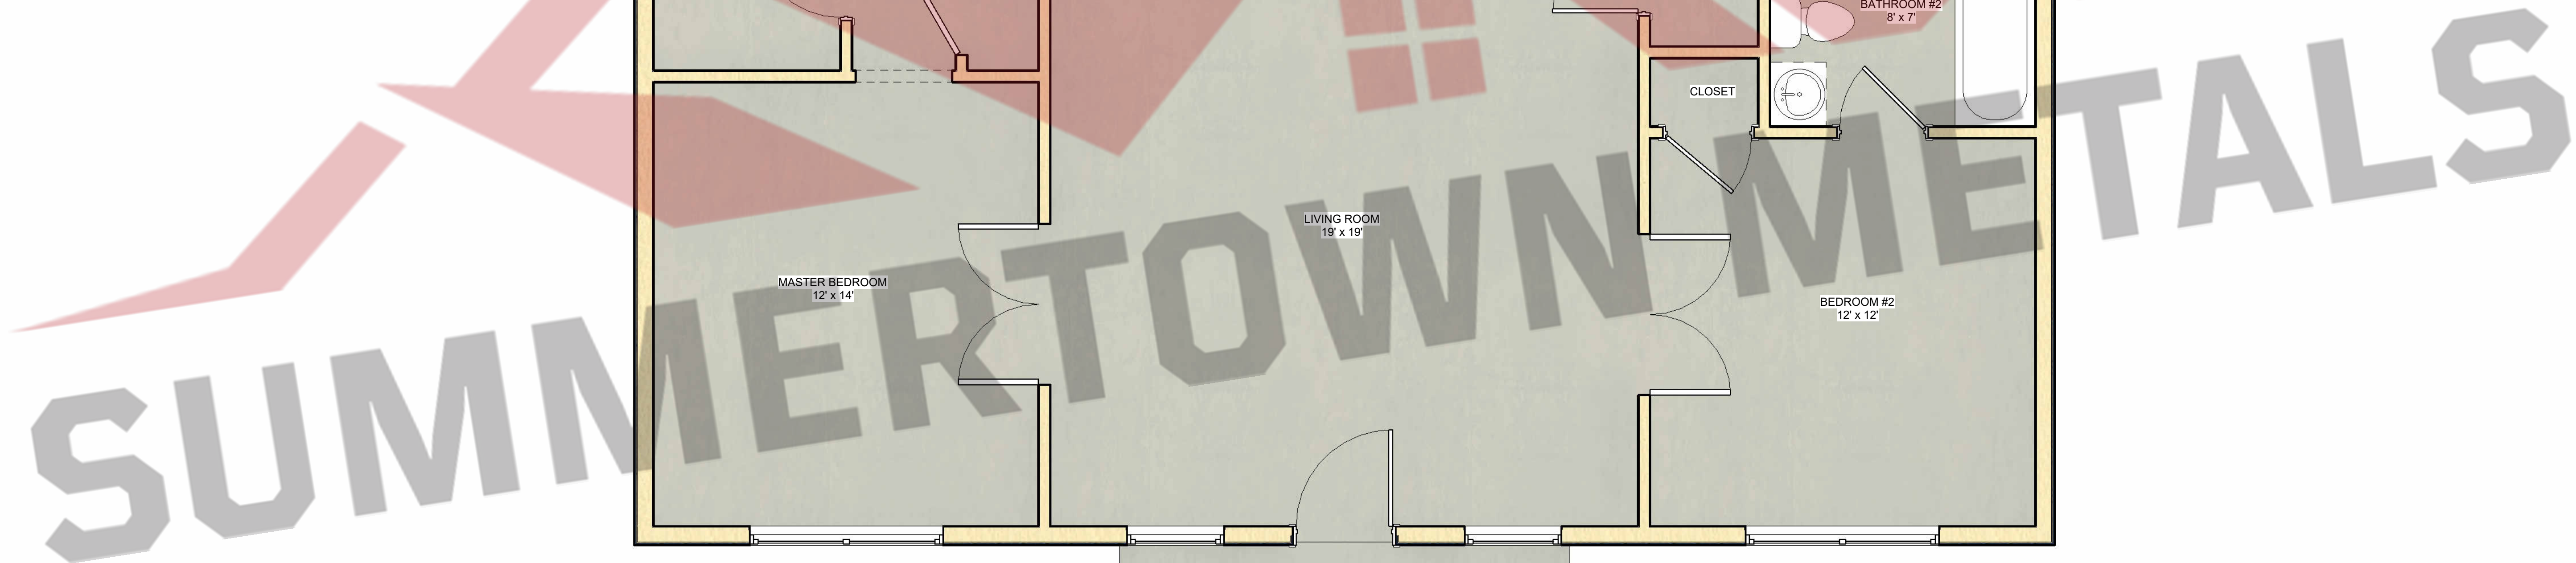[illegible]



Description
Floor Plan
Project Type
Residential House
Project Status
Not For Construction

[illegible]

SUMMERTOWN METALS

3864 Summertown Hwy.
Summertown, TN 38483
Phone: (931) 796-1521
www.summertownmetals.com

Date Issued	11/25/2025
Scale	3/8" = 1'-0"
Drawn By	...
Checked By	CBP

  

THESE PLANS ARE THE SOLE PROPERTY OF SUMMERTOWN METALS, LLC. ANY UNAUTHORIZED REPRODUCTION OF THESE PLANS IS STRICTLY PROHIBITED.

Description	Elevations 1 & 2
Project Type	Residential House
Project Status	Not For Construction

The Bluewater



3864 Summertown Hwy.
Summertown, TN 38483
Phone: (931) 796-1521
www.summertownmetals.com


Date Issued
11/25/2025

Scale
$3/8" = 1'-0"$

Drawn By	Checked By
...	CBP


Sheet

S.3

 

2 Right Elevation
3/8" = 1'-0"

S.4

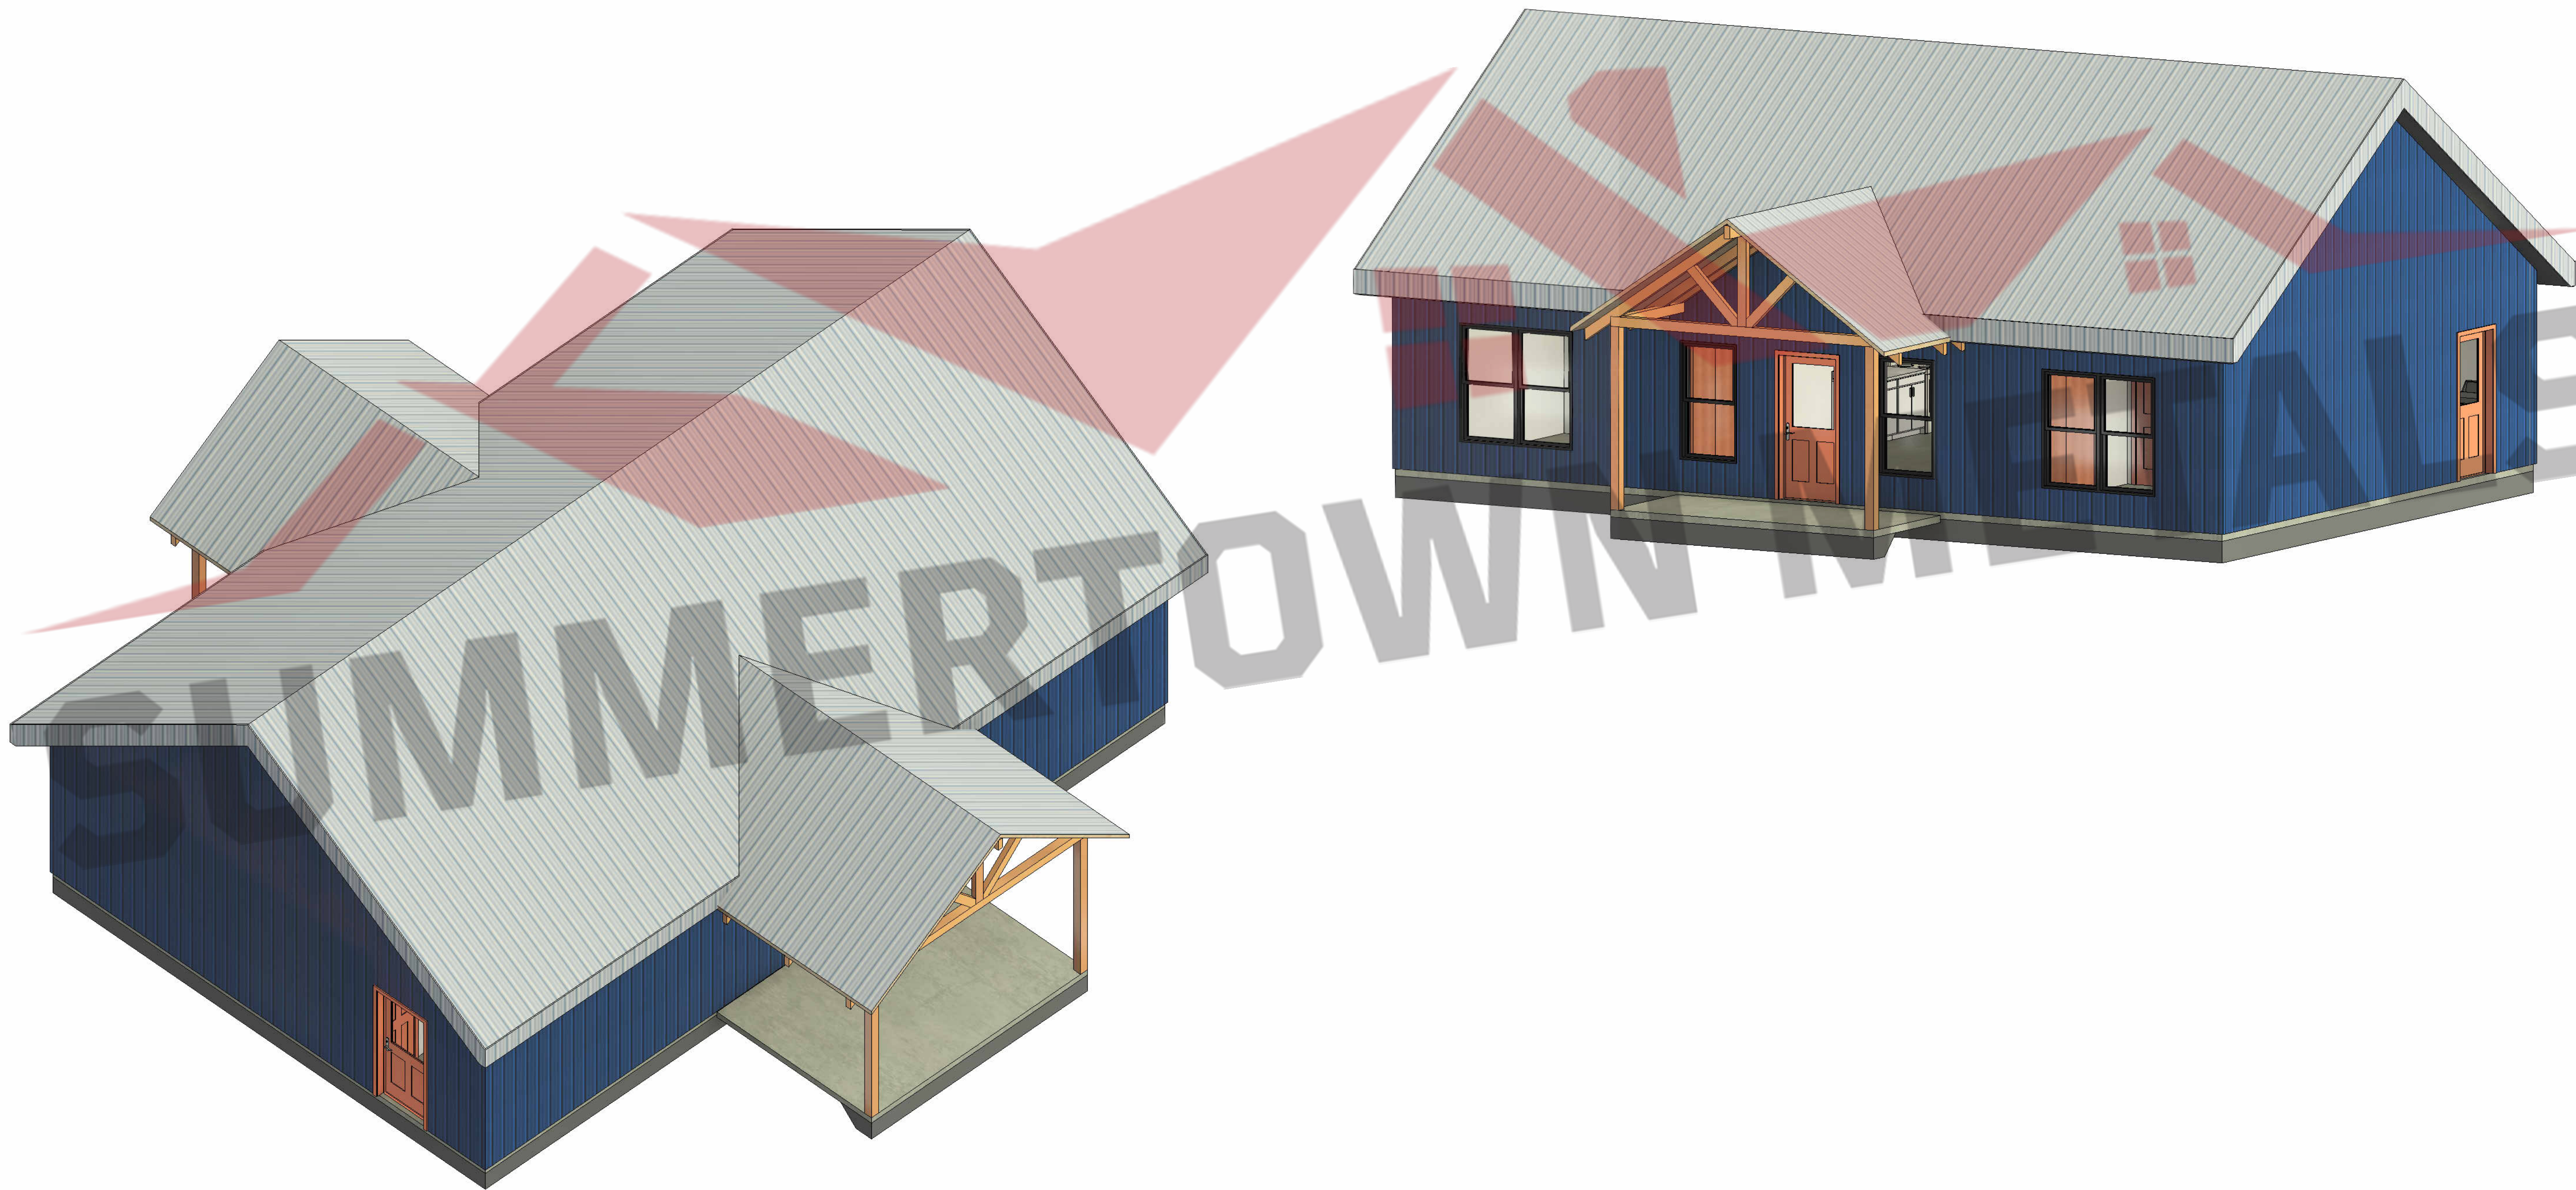

 SUMMERTOWN METALS 3864 Summertown Hwy. Summertown, TN 38483 Phone: (931) 796-1521 www.summertownmetals.com	
The Bluewater 3-D Views	
Prepared For Project Address	
Project Type Residential House	
Project Status Not For Construction	
Revision Table Revision By	
Number Date	
Description Revised By	
Scale 11/25/2025	
Drawn By Checked By	
... CBP	
Sheet S.5	