

SUMMERTOWN METALS

3864 Summertown Highway
Summertown, TN 38483

Phone: (931) 796-1521
Email: info@summertownmetals.com

Drawings Prepared For:
The Mini Pettus



Current Revision

Number	Date	Revised By	Description

Cover Sheet & General Notes

Project Type: House And Garage
Project Status: NOT FOR CONSTRUCTION

Prepared For: **The Mini Pettus**

Project Address: _____

SUMMERTOWN METALS
3864 Summertown Hwy.
Summertown, TN 38483
Phone: (931) 796-1521
www.summertownmetals.com

Date Issued: 03/26/25

Scale: NOT TO SCALE

Drawn By: CAD	Checked By: CAD
------------------	--------------------



Sheet: **S.1**



THESE PLANS ARE THE SOLE PROPERTY OF SUMMERTOWN METALS, LLC. ANY UNAUTHORIZED REPRODUCTION OF THESE PLANS IS STRICTLY PROHIBITED.

AREAS:	SQ FOOTAGE:
LIVING SPACE	2046 SQFT
GARAGE SPACE	728 SQFT
BACK PORCH	672 SQFT
FRONT PORCH	192 SQFT
ESTIMATED UNINHABITABLE ATTIC SPACE	560 SQFT



Current Revision			
Number	Date	Revised By	Description

Description: **Floor Plan**

Project Type: House And Garage

Project Status: NOT FOR CONSTRUCTION

Prepared For: **The Mini Pettus**

Project Address: [Redacted]


SUMMERTOWN METALS

3864 Summertown Hwy.
 Summertown, TN 38483
 Phone: (931) 796-1521
 www.summertownmetals.com

Date Issued: 03/26/25


Scale: As indicated

Drawn By: CAD | Checked By: CAD

 

Sheet: **S.2**

THESE PLANS ARE THE SOLE PROPERTY OF SUMMERTOWN METALS, LLC. ANY UNAUTHORIZED REPRODUCTION OF THESE PLANS IS STRICTLY PROHIBITED.

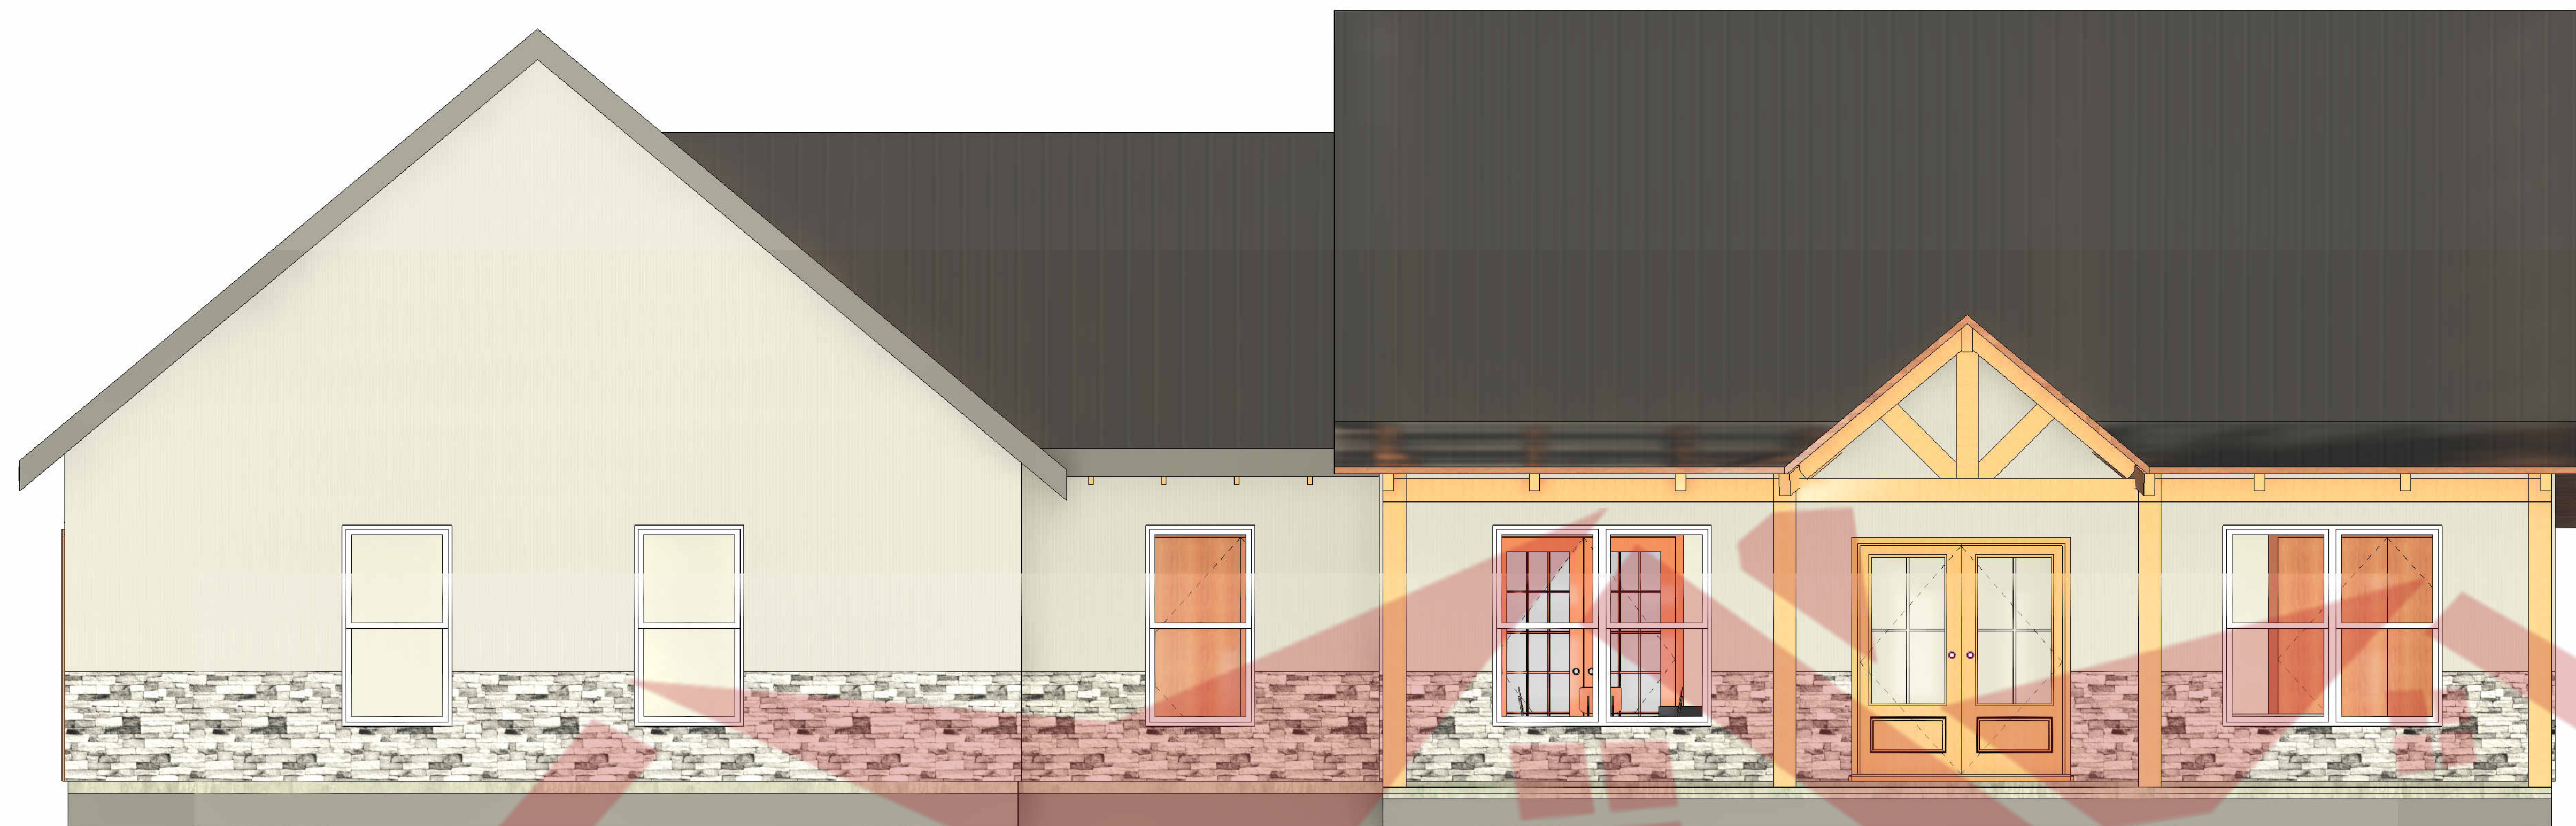

① Front Elevation
3/8" = 1'-0"



② Left Elevation
3/8" = 1'-0"

THESE PLANS ARE THE SOLE PROPERTY OF SUMMERTOWN METALS, LLC. ANY UNAUTHORIZED REPRODUCTION OF THESE PLANS IS STRICTLY PROHIBITED.

Number	Date	Revised By	Description

Elevations 1 & 2

Project Type
House And Garage

Project Status
NOT FOR CONSTRUCTION

Prepared For
The Mini Pettus

Project Address

SUMMERTOWN METALS

3864 Summertown Hwy.
Summertown, TN 38483
Phone: (931) 796-1521
www.summertownmetals.com

Date Issued
03/26/25

Scale
3/8" = 1'-0"

Drawn By
CAD

Checked By
CAD

Sheet
S.3



① Back Elevation
3/8" = 1'-0"



② Right Elevation
3/8" = 1'-0"

Current Revision			
Number	Date	Revised By	Description

Elevations 3 & 4
Project Type House And Garage
Project Status NOT FOR CONSTRUCTION

Prepared For The Mini Pettus	Project Address
--	----------------------------


SUMMERTOWN METALS
3864 Summertown Hwy.
Summertown, TN 38483
Phone: (931) 796-1521
www.summertownmetals.com

Date Issued
03/26/25

Scale
3/8" = 1'-0"

Drawn By CAD	Checked By CAD
-----------------	-------------------

Sheet
S.4

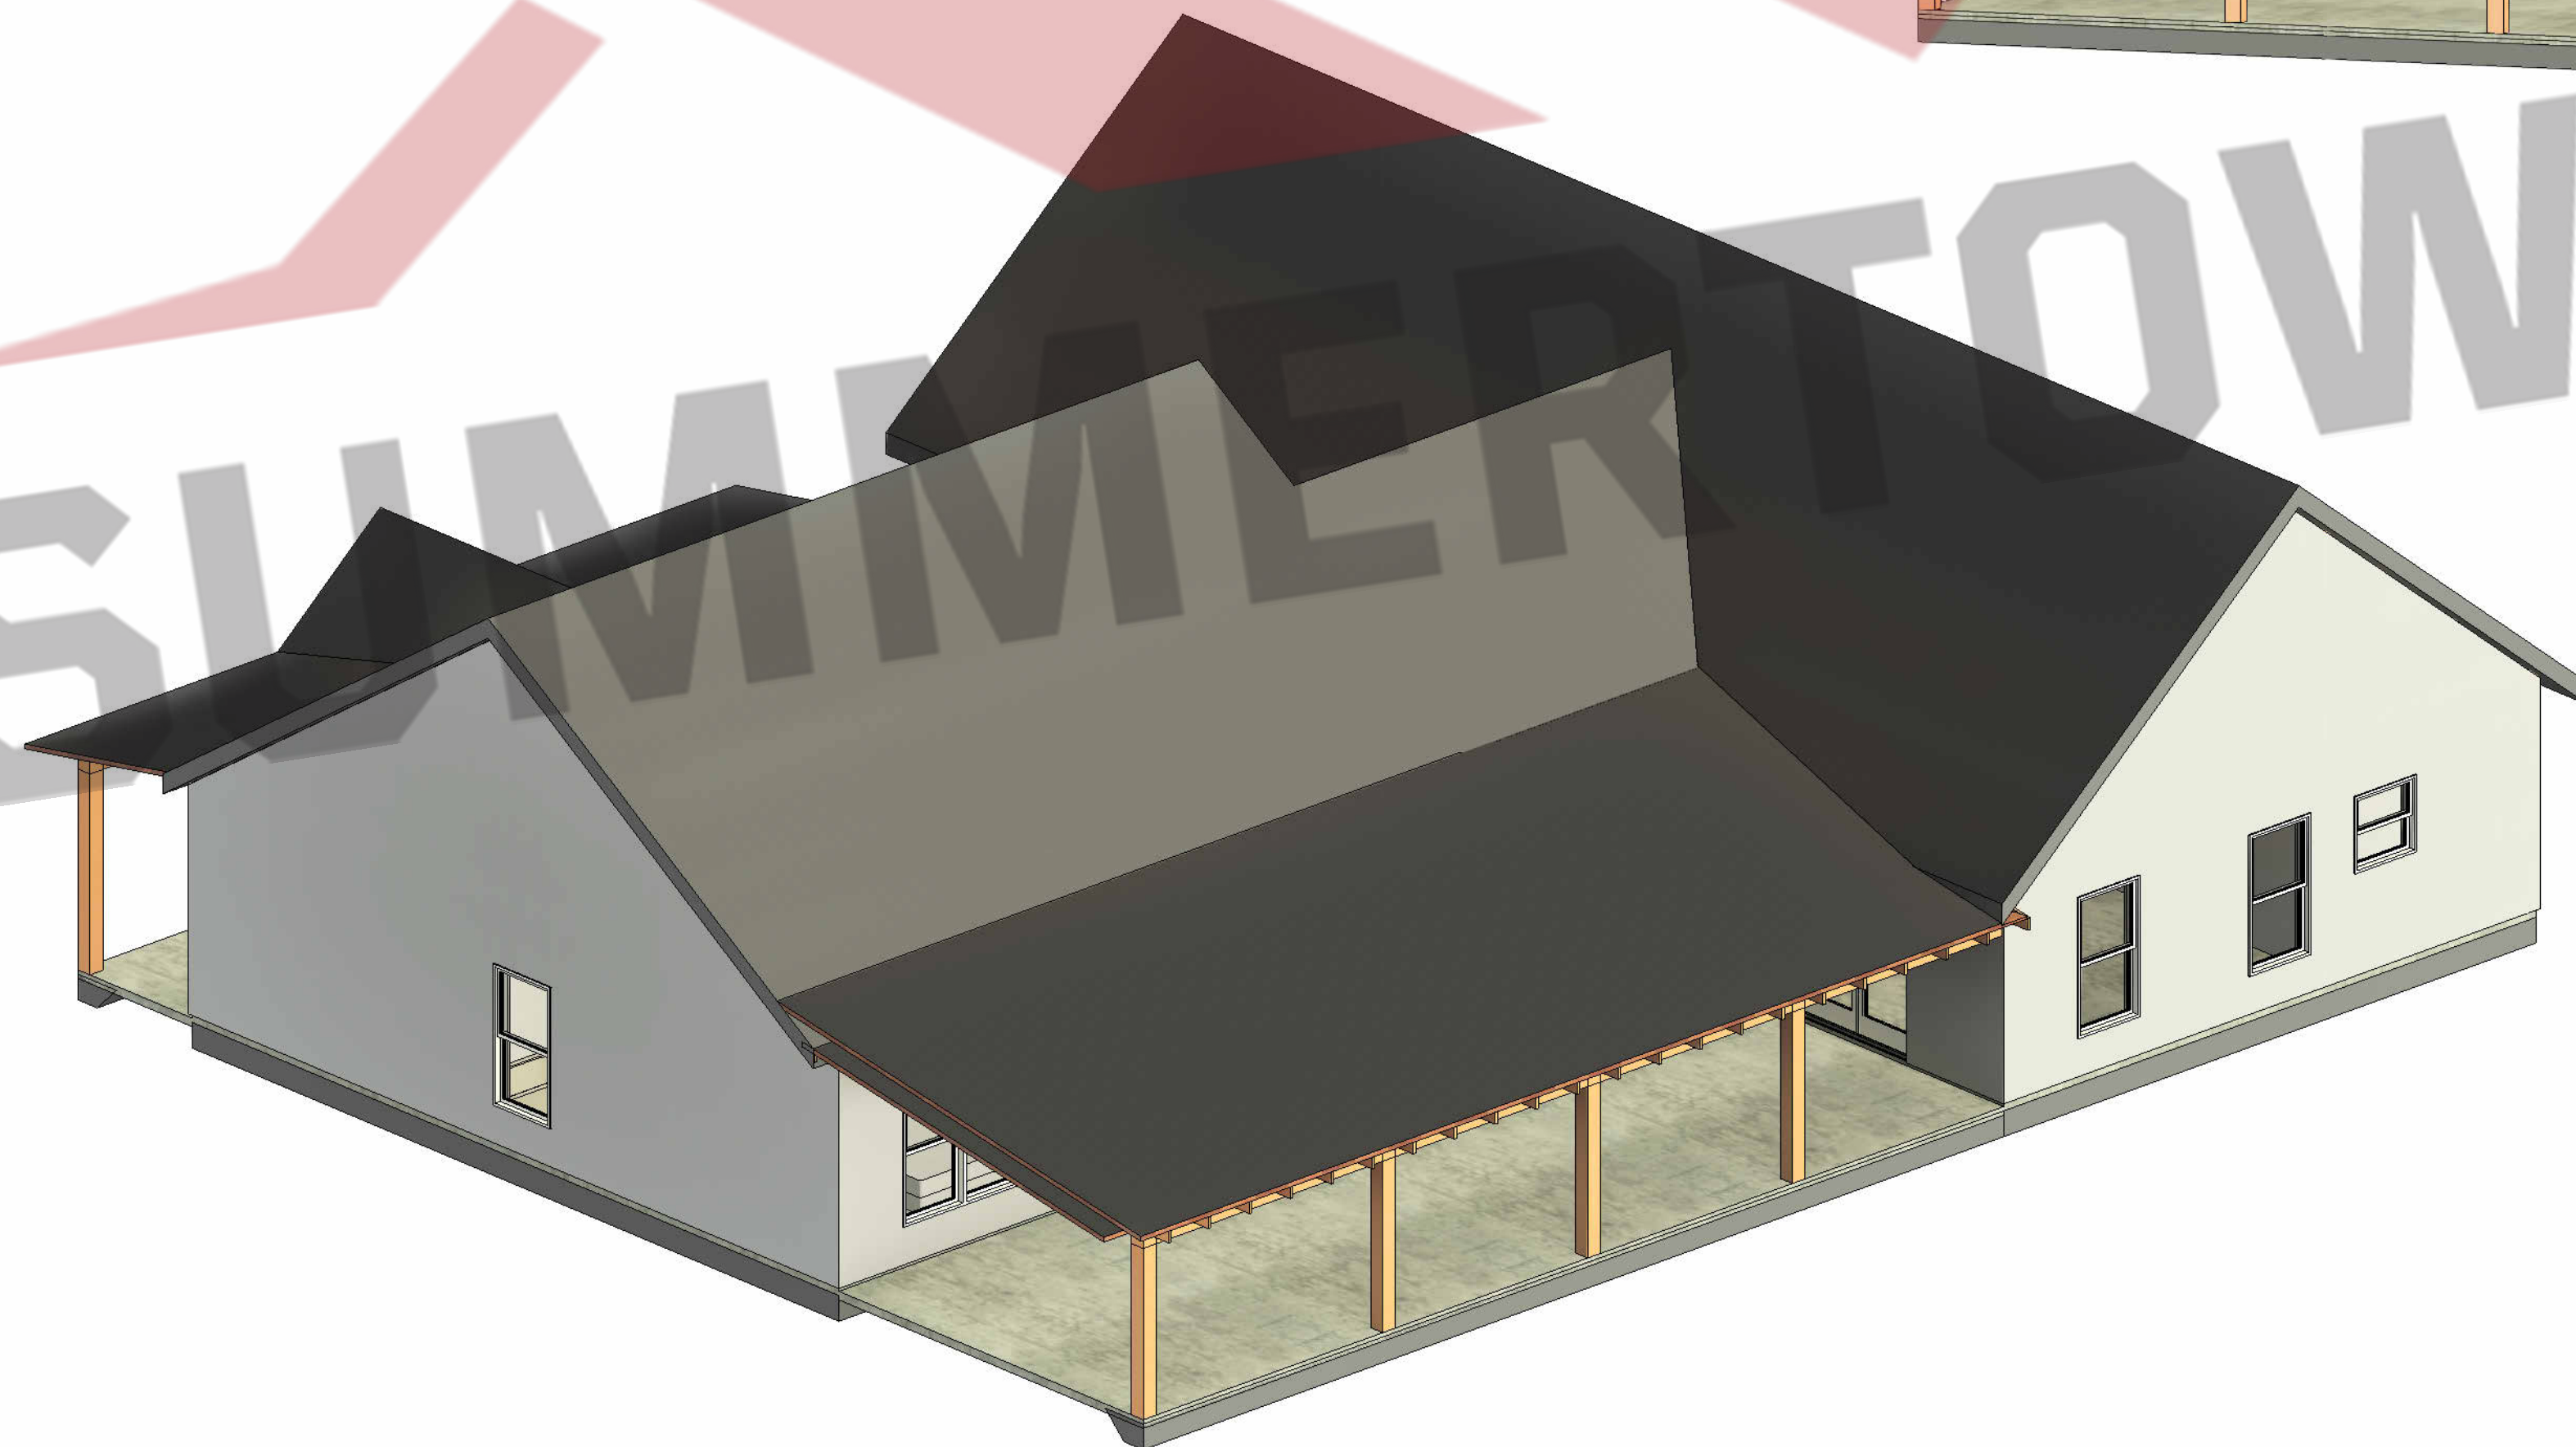

Current Revision			
Number	Date	Revised By	Description

Description
3D Views

Project Type
House And Garage

Project Status
NOT FOR CONSTRUCTION

Prepared For
The Mini Pettus

Project Address




SUMMERTOWN METALS
 3864 Summertown Hwy.
 Summertown, TN 38483
 Phone: (931) 796-1521
 www.summertownmetals.com

Date Issued
03/26/25

Scale

Drawn By CAD	Checked By CAD
-----------------	-------------------

 

Sheet
S.5

THESE PLANS ARE THE SOLE PROPERTY OF SUMMERTOWN METALS, LLC. ANY UNAUTHORIZED REPRODUCTION OF THESE PLANS IS STRICTLY PROHIBITED.