





**3864 Summertown Highway  
Summertown, TN 38483  
Phone: (931) 796-1521  
Email: [info@summertownmetals.com](mailto:info@summertownmetals.com)**

Drawings Prepared For:  
**The Ridgecrest**

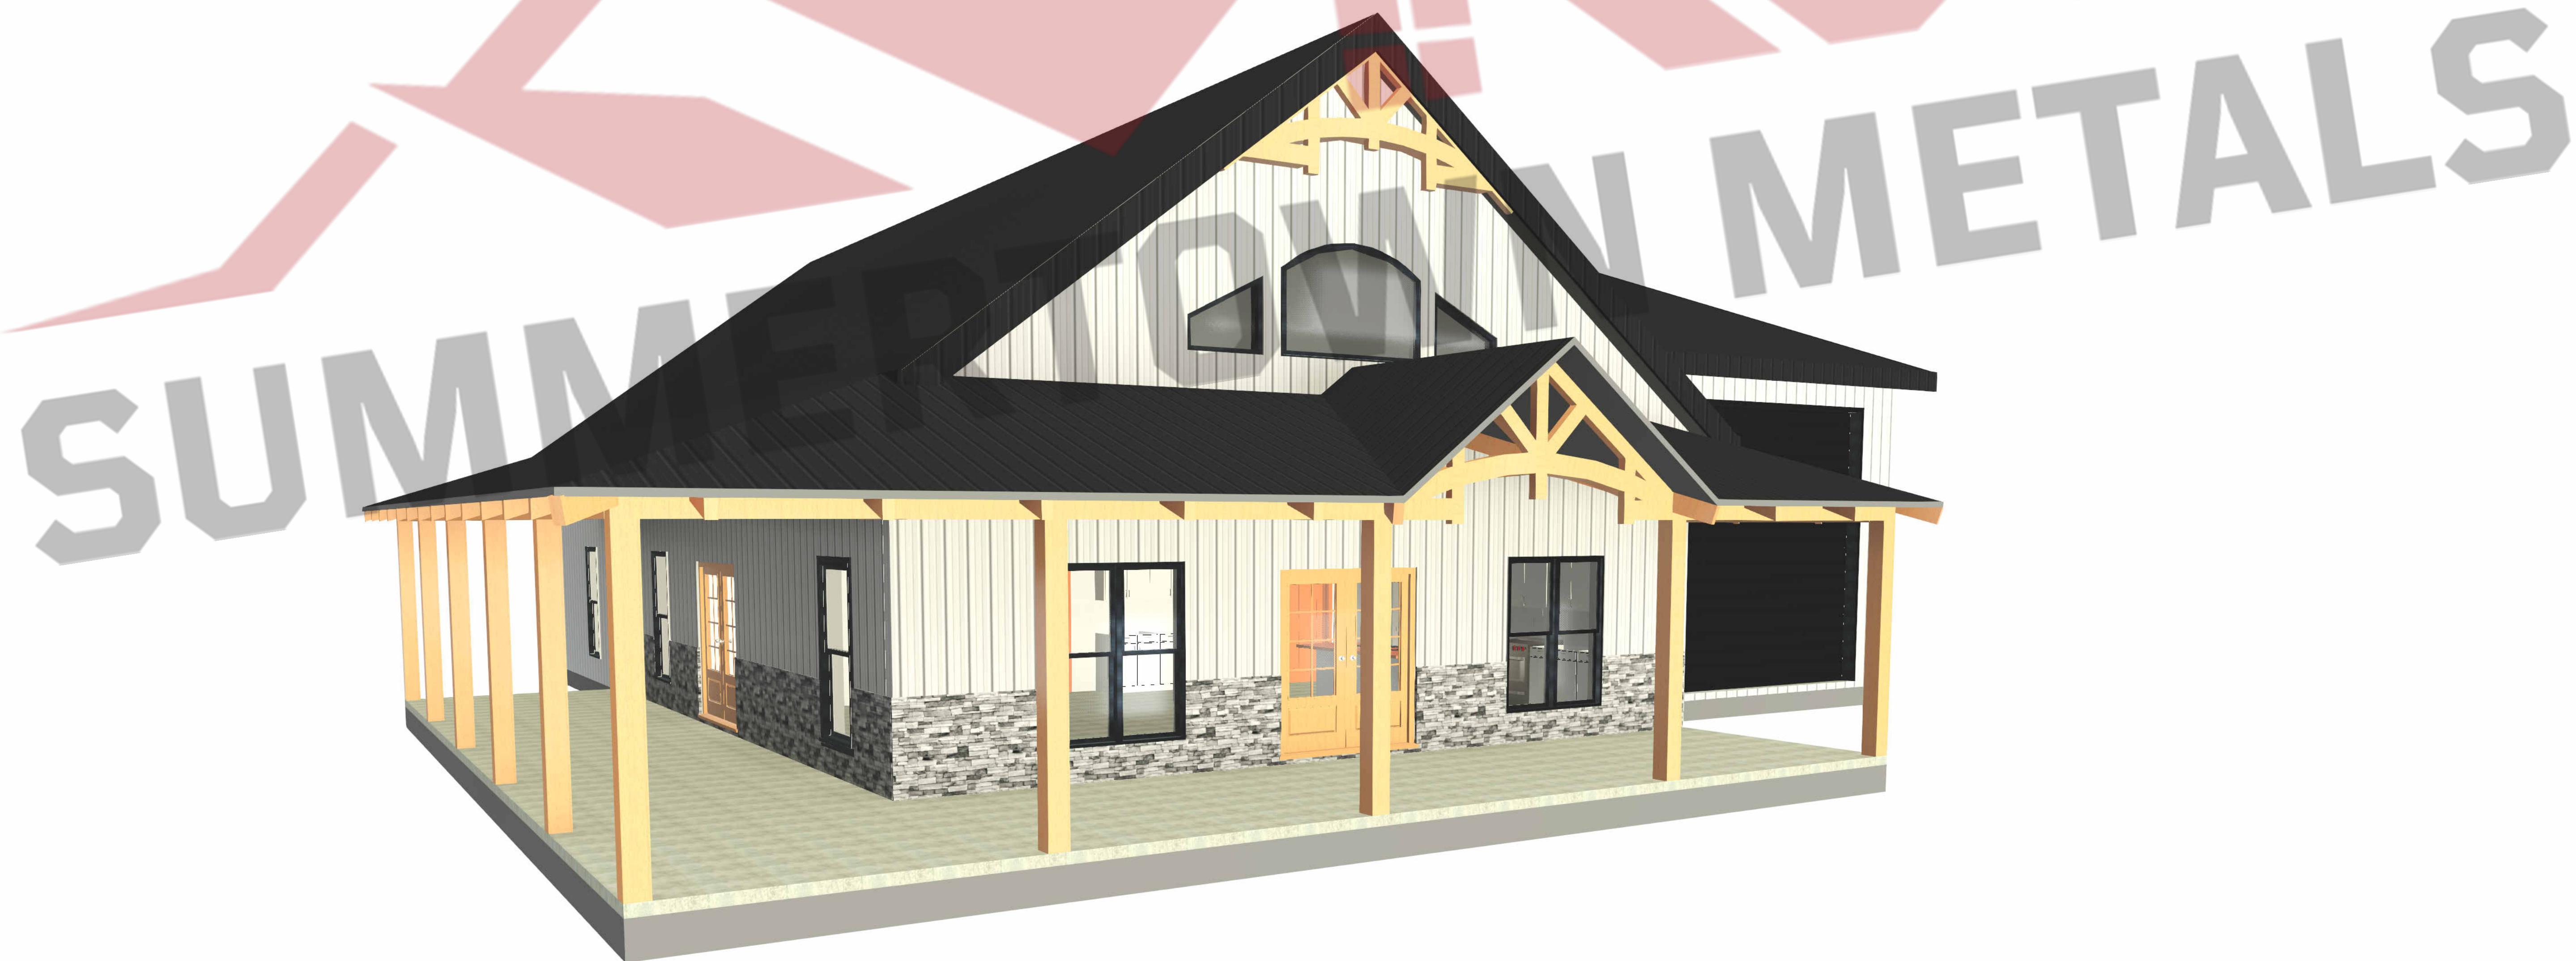

Current Revision			
Number	Date	Revised By	Revision Table
Description			
Cover Sheet & General Notes			
Project Type			
House & Garage			
Project Status			
For Construction			
Prepared For			
Project Address			
The Ridgecrest LLC			
SUMMERTOWN METALS			
3864 Summertown Hwy. Summertown, TN 38483 Phone: (931) 796-1521 <a href="http://www.summertownmetals.com">www.summertownmetals.com</a>			
Date Issued			
12/24/25			
Scale			
NOT TO SCALE			
Drawn By		Checked By	
JP		CBP	
Sheet			
S.1			

# SUMMERTOWN METALS

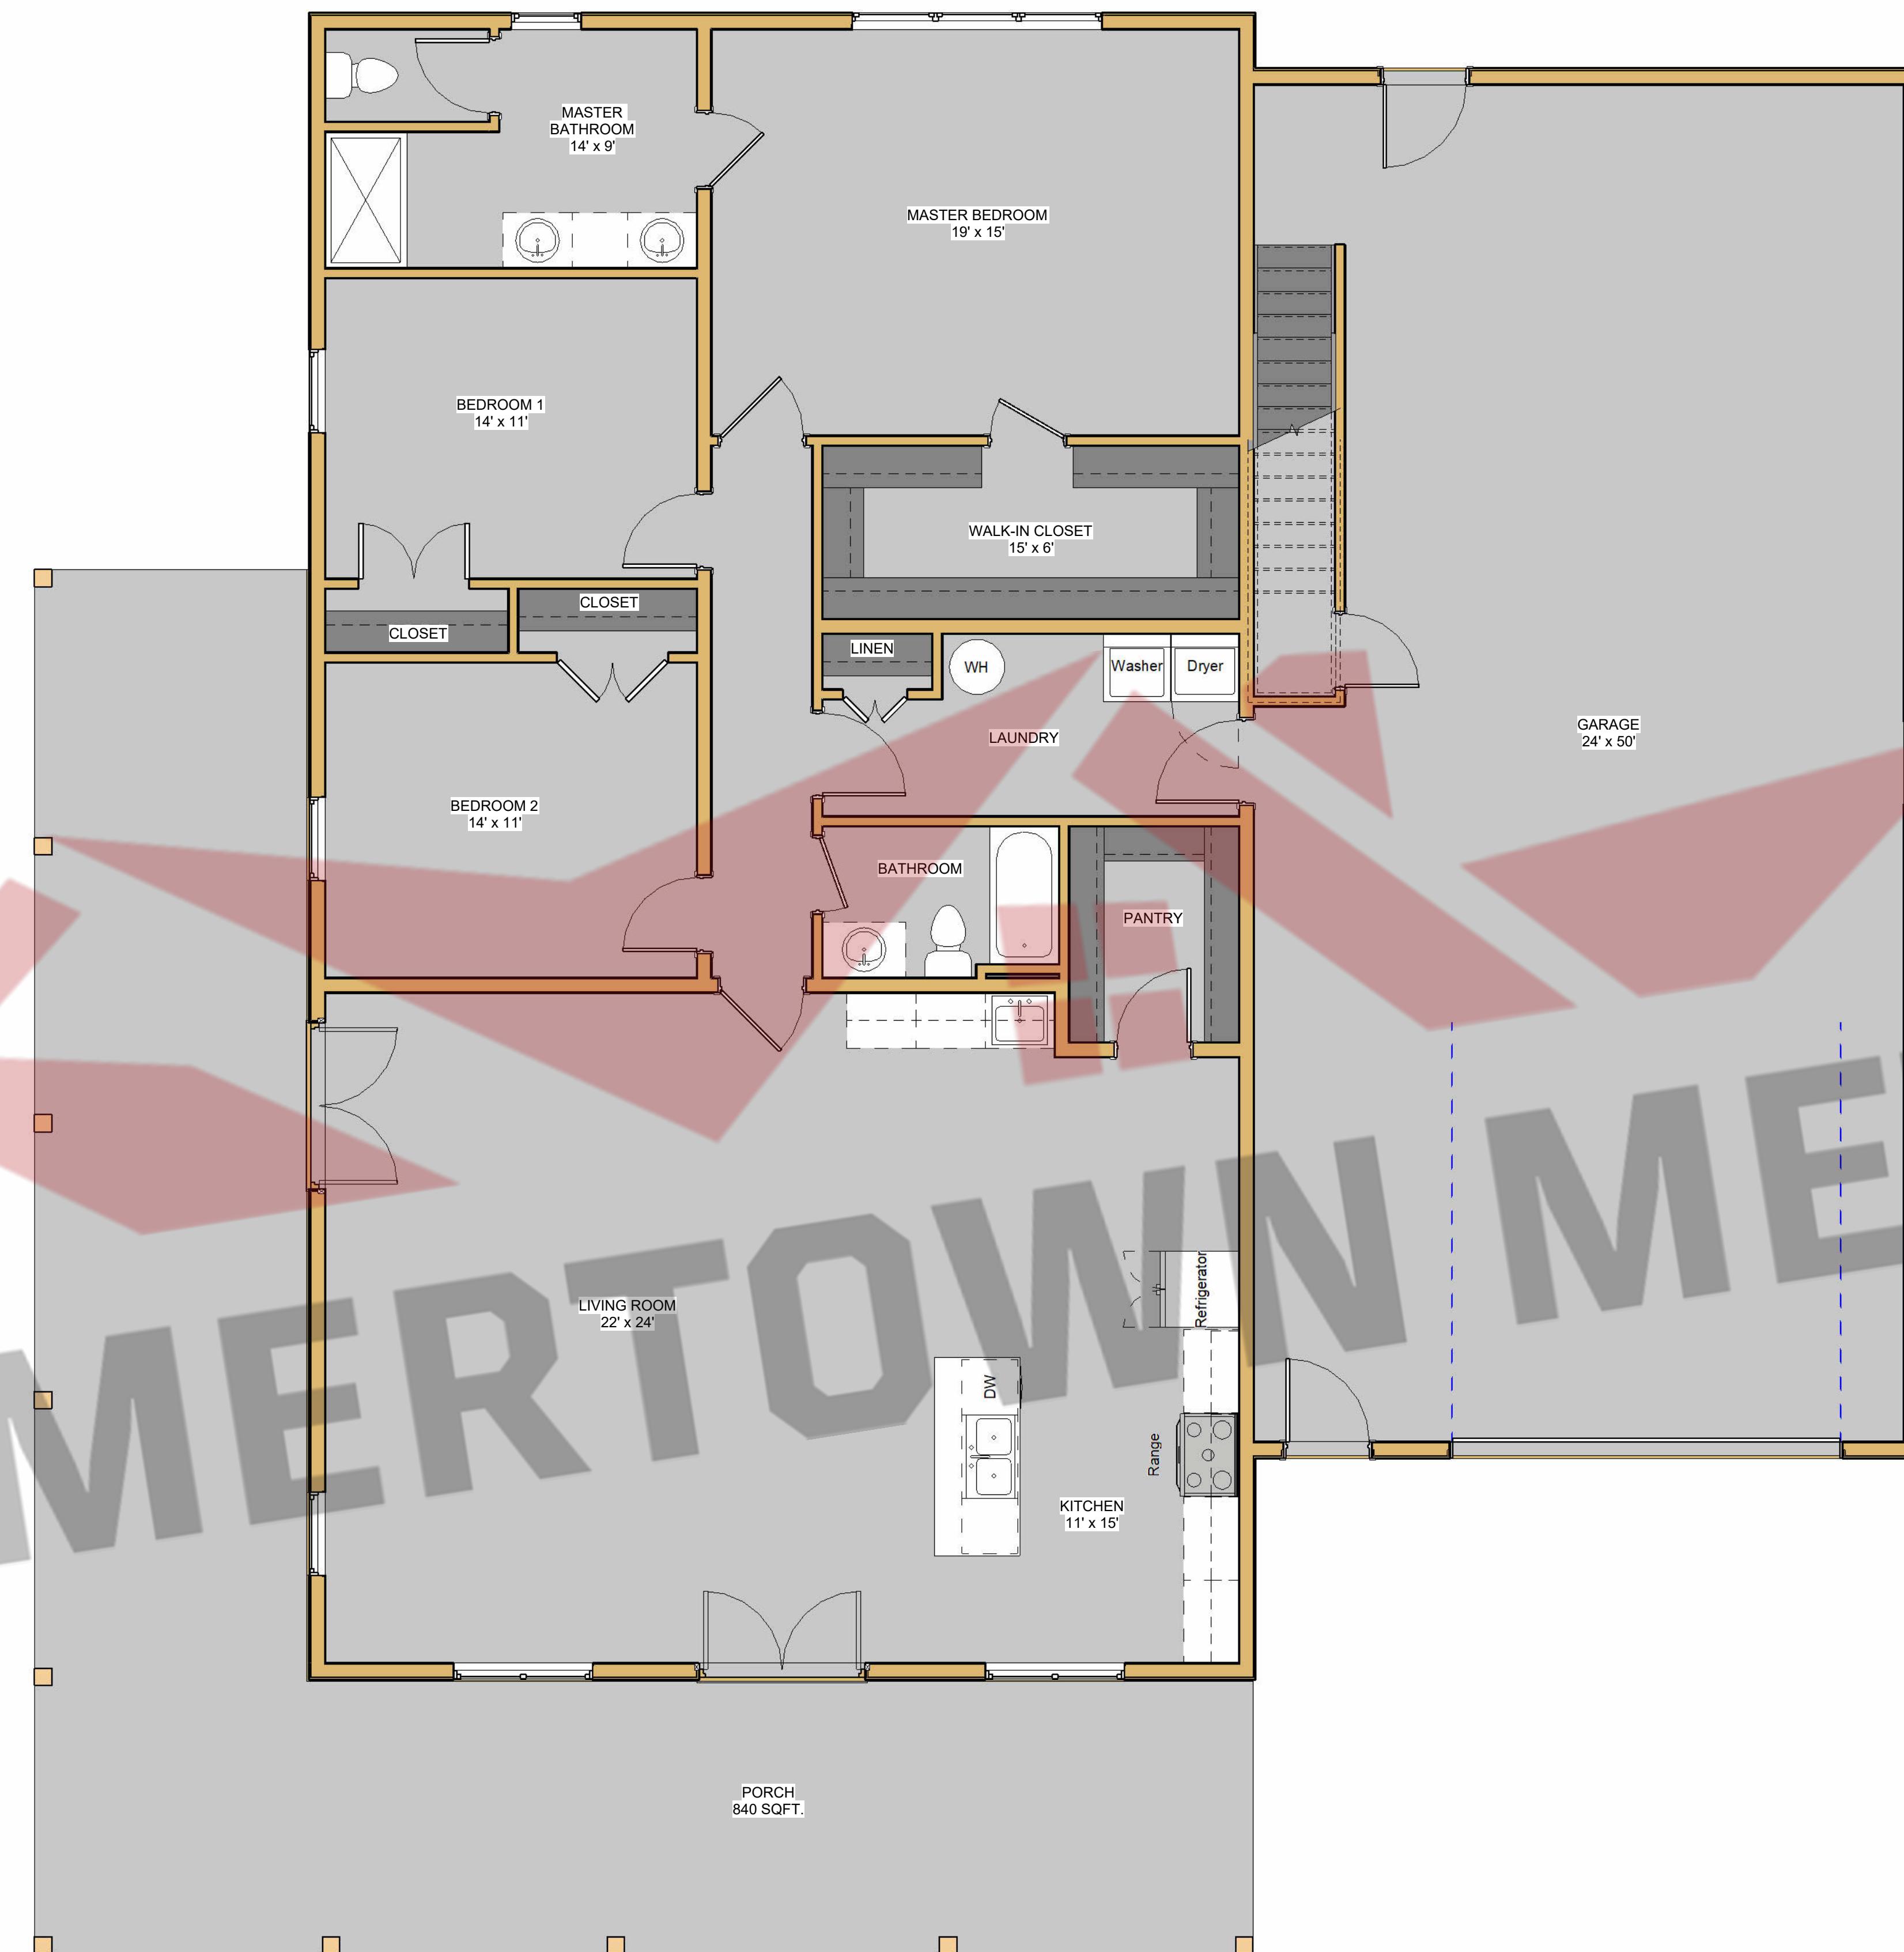


THESE PLANS ARE THE SOLE PROPERTY OF SUMMERTOWN METALS, LLC. ANY UNAUTHORIZED REPRODUCTION OF THESE PLANS IS STRICTLY PROHIBITED.

S.2

Current Revision											
Revision Table											
Number:	Date:	Revised By:	Description								
Floor Layout											
<table border="1"> <tr> <td>Description</td> </tr> <tr> <td>Project Type</td> </tr> <tr> <td>House &amp; Garage</td> </tr> <tr> <td>Project Status</td> </tr> <tr> <td>For Construction</td> </tr> </table>				Description	Project Type	House & Garage	Project Status	For Construction			
Description											
Project Type											
House & Garage											
Project Status											
For Construction											
The Ridgecrest											
<table border="1"> <tr> <td>Prepared For</td> </tr> <tr> <td>Project Address</td> </tr> <tr> <td>LLC</td> </tr> <tr> <td>Summertown, TN 38483</td> </tr> <tr> <td>Phone: (931) 796-1521</td> </tr> <tr> <td>www.summertownmetals.com</td> </tr> </table>				Prepared For	Project Address	LLC	Summertown, TN 38483	Phone: (931) 796-1521	www.summertownmetals.com		
Prepared For											
Project Address											
LLC											
Summertown, TN 38483											
Phone: (931) 796-1521											
www.summertownmetals.com											
<table border="1"> <tr> <td colspan="2">SUMMERTOWN METALS</td> </tr> <tr> <td colspan="2">3864 Summertown Hwy.</td> </tr> <tr> <td colspan="2">Phone: (931) 796-1521</td> </tr> <tr> <td colspan="2">www.summertownmetals.com</td> </tr> </table>				SUMMERTOWN METALS		3864 Summertown Hwy.		Phone: (931) 796-1521		www.summertownmetals.com	
SUMMERTOWN METALS											
3864 Summertown Hwy.											
Phone: (931) 796-1521											
www.summertownmetals.com											
<table border="1"> <tr> <td>Date Issued</td> <td>12/24/25</td> </tr> <tr> <td>Scale</td> <td>1/4" = 1'-0"</td> </tr> <tr> <td>Drawn By</td> <td>JP</td> </tr> <tr> <td>Checked By</td> <td>CBP</td> </tr> </table>				Date Issued	12/24/25	Scale	1/4" = 1'-0"	Drawn By	JP	Checked By	CBP
Date Issued	12/24/25										
Scale	1/4" = 1'-0"										
Drawn By	JP										
Checked By	CBP										
<table border="1"> <tr> <td colspan="2">Sheet</td> </tr> <tr> <td colspan="2"></td> </tr> </table>				Sheet							
Sheet											

# SUMMERTOWN METALS

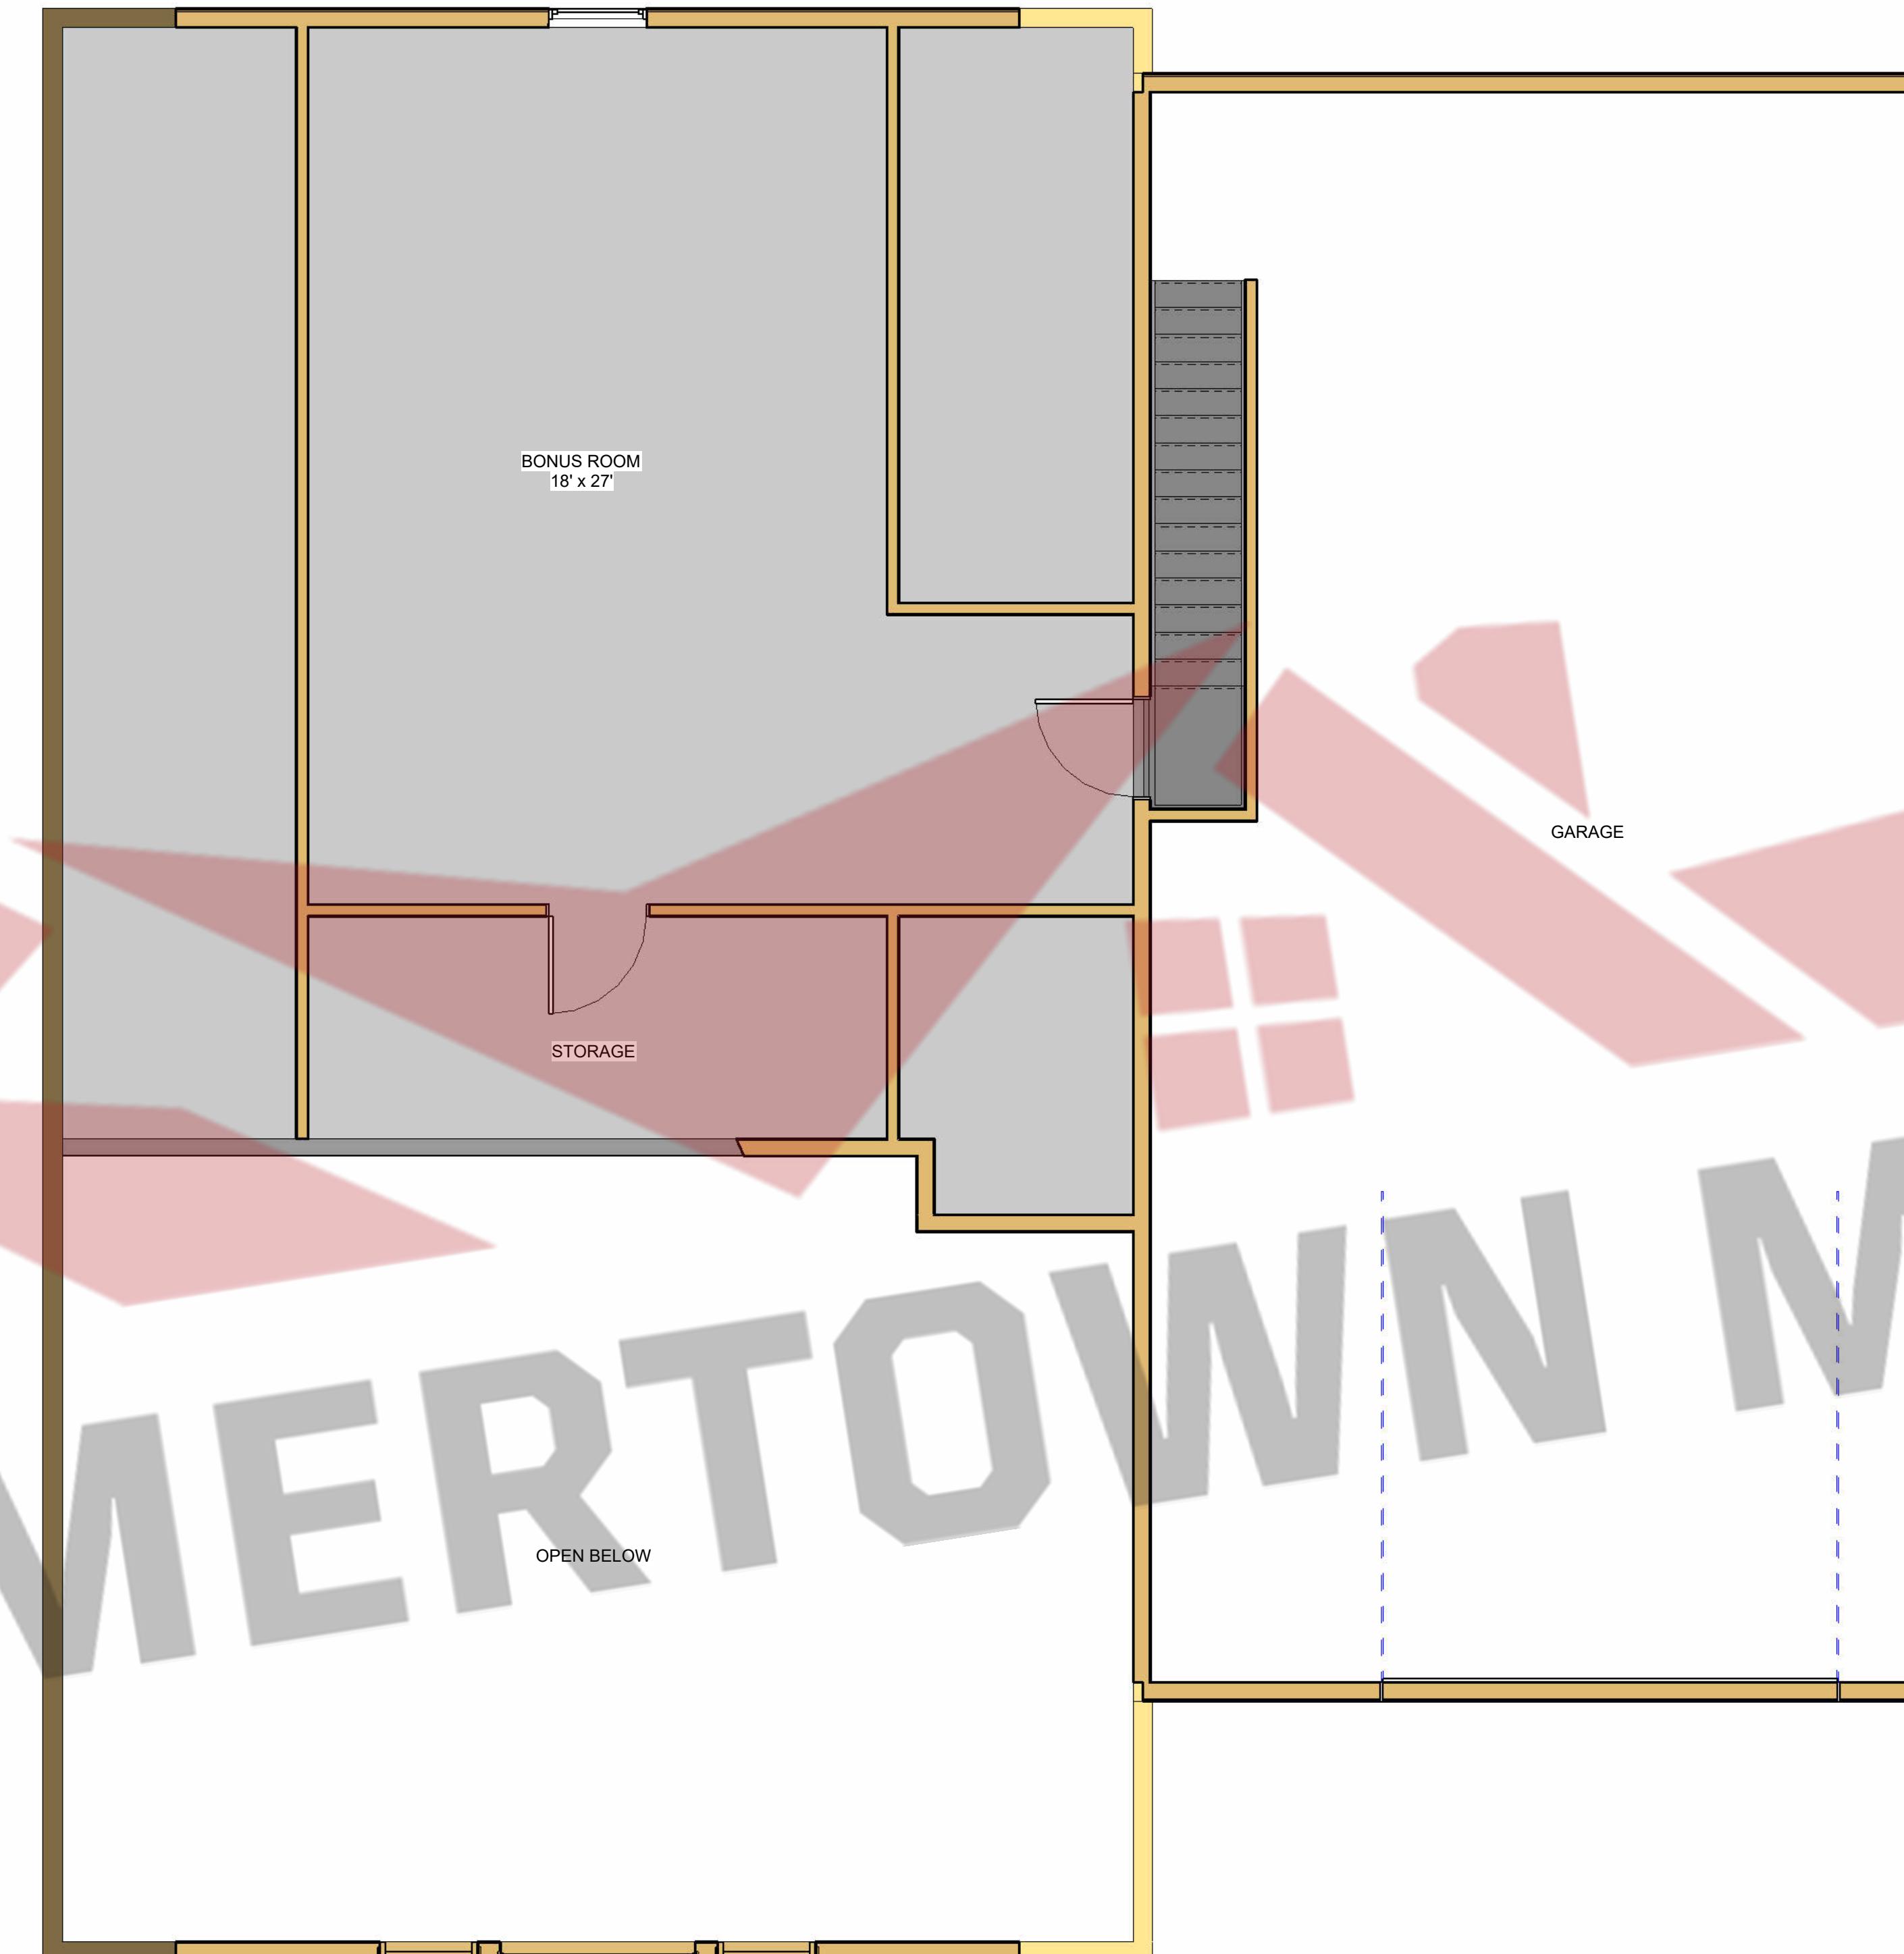

Current Revision			
Number:	Date:	Revised By:	Description:
2nd Floor Layout & Framing			
Prepared For:	The Ridgecrest		
Project Address:	LLC		
Project Type:	House & Garage		
Project Status:	For Construction		
SUMMERTOWN METALS			
3864 Summertown Hwy. Summertown, TN 38483 Phone: (931) 796-1521 www.summertownmetals.com			
Date Issued:	12/24/25		
Scale:	1/4" = 1'-0"		
Drawn By:	JP	Checked By:	CBP
Sheet S.3			



THE RIDGECREST



3864 Summertown Hwy.  
Summertown, TN 38483  
Phone: (931) 796-1521  
www.summertownmetals.com

Current Revision			
Number:	Date	Revised By	Description

Elevations	
Description	Project Type
Front Elevation	House & Garage
Back Elevation	For Construction

Prepared For	Project Address

Date Issued	12/24/25
Scale	1/4" = 1'-0"
Drawn By	JP
Checked By	CBP
Sheet	S.4






1 Left Elevation  
1/4" = 1'-0"



2 Right Elevation  
1/4" = 1'-0"

THESE PLANS ARE THE SOLE PROPERTY OF SUMMERTOWN METALS, LLC. ANY UNAUTHORIZED REPRODUCTION OF THESE PLANS IS STRICTLY PROHIBITED.

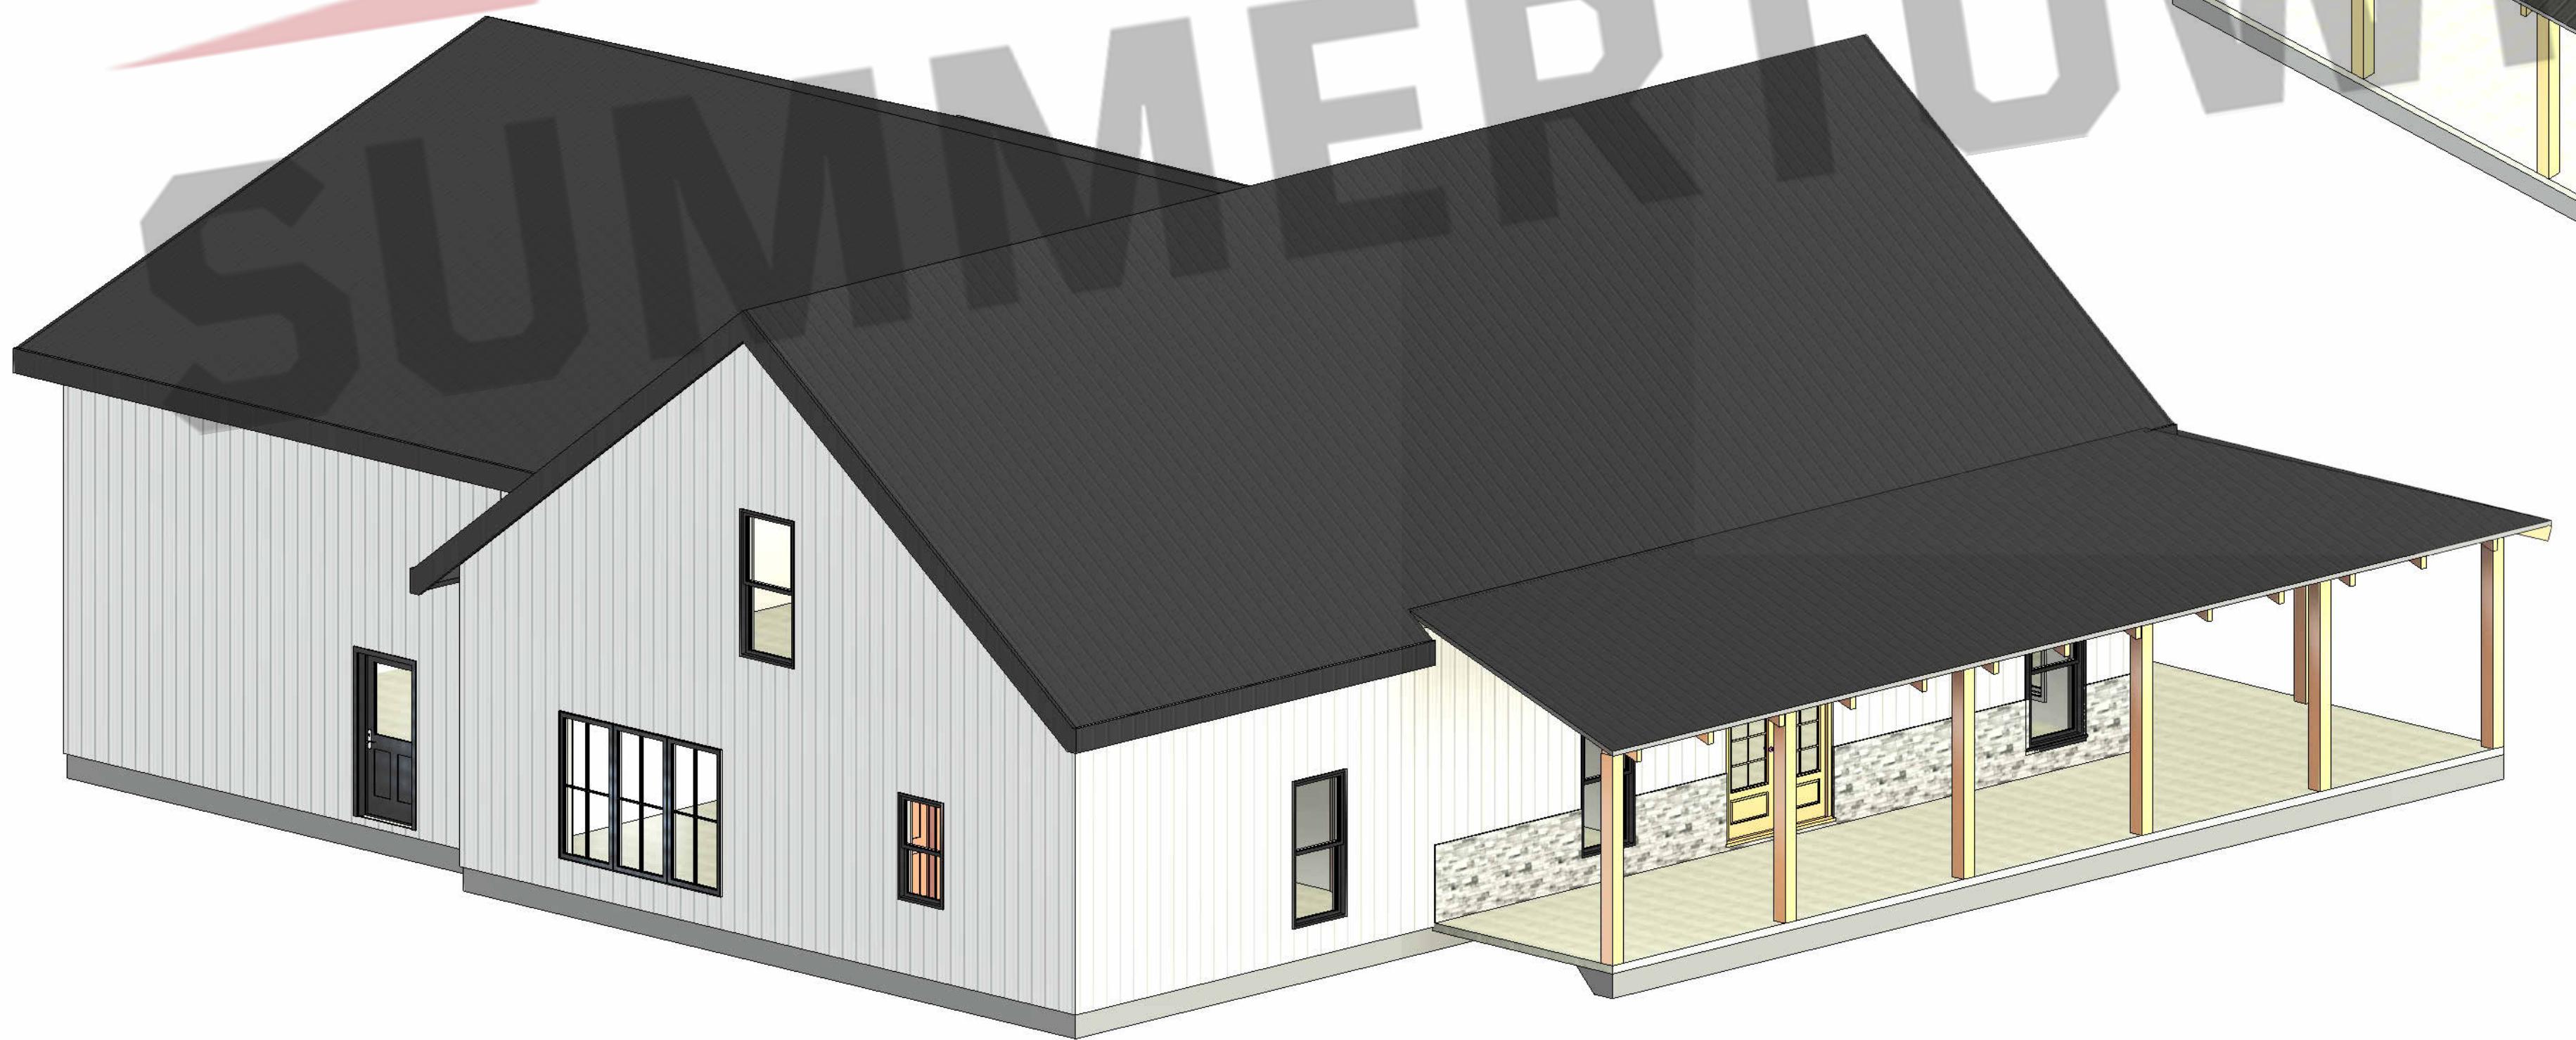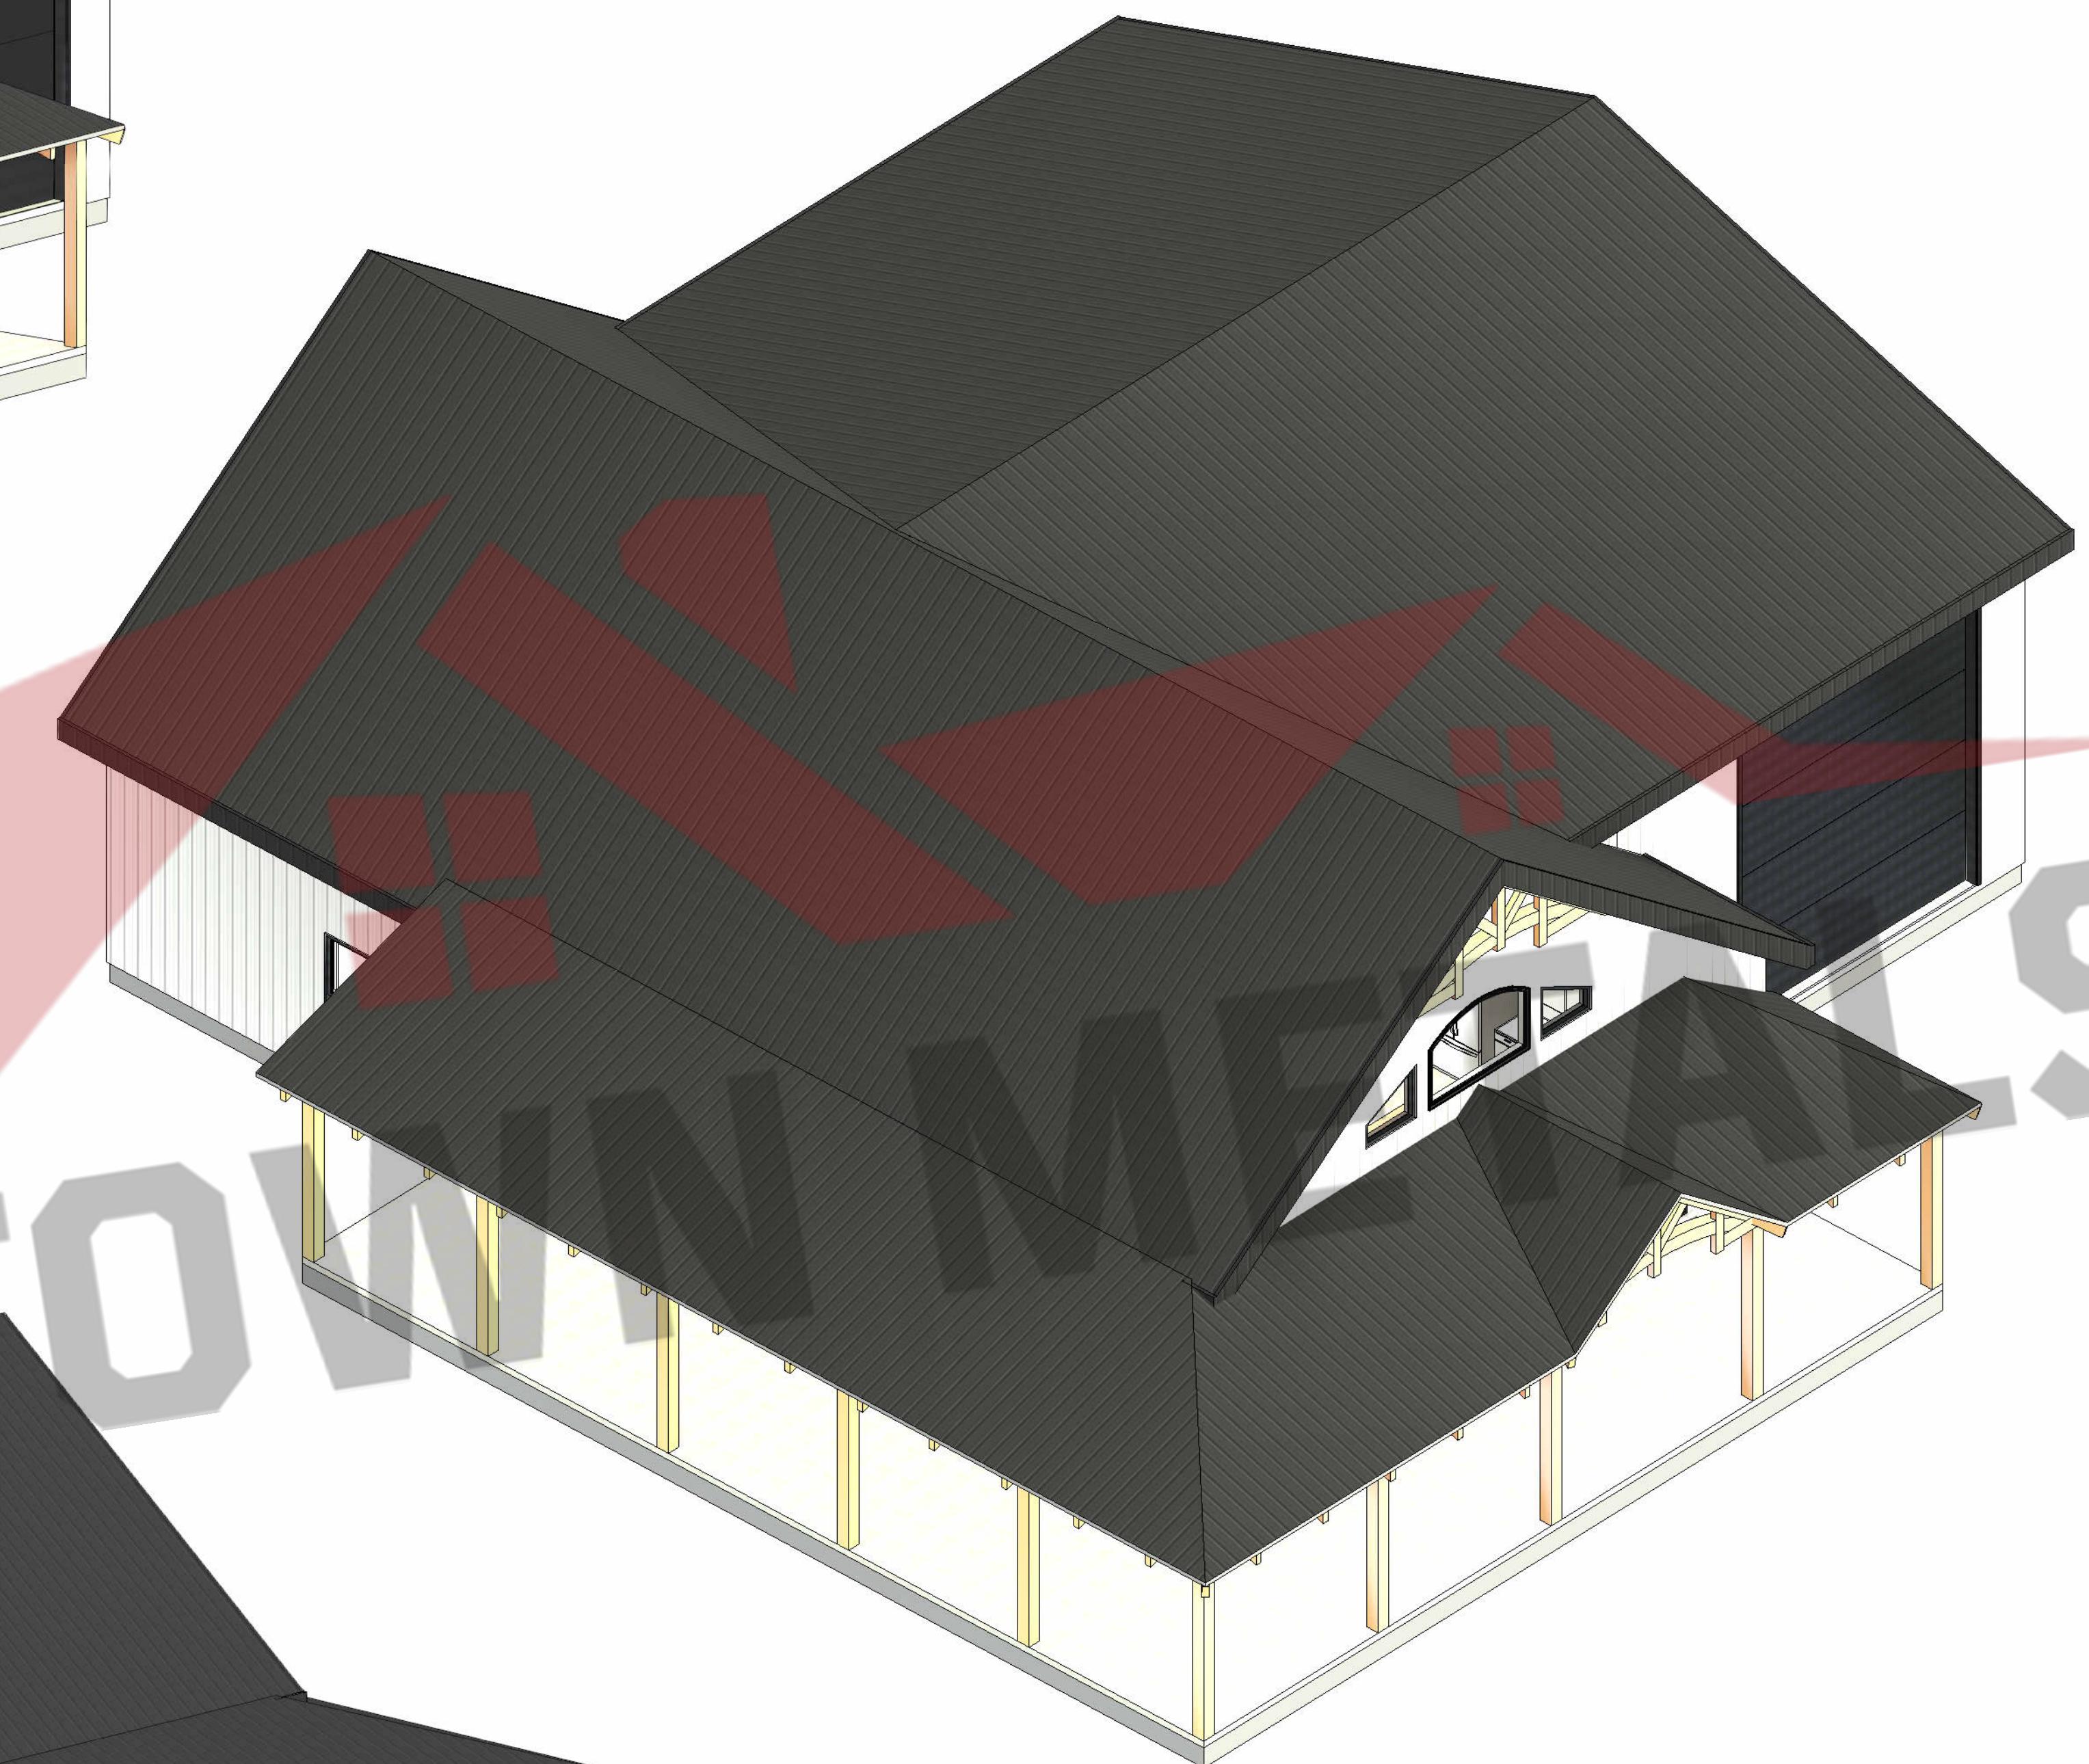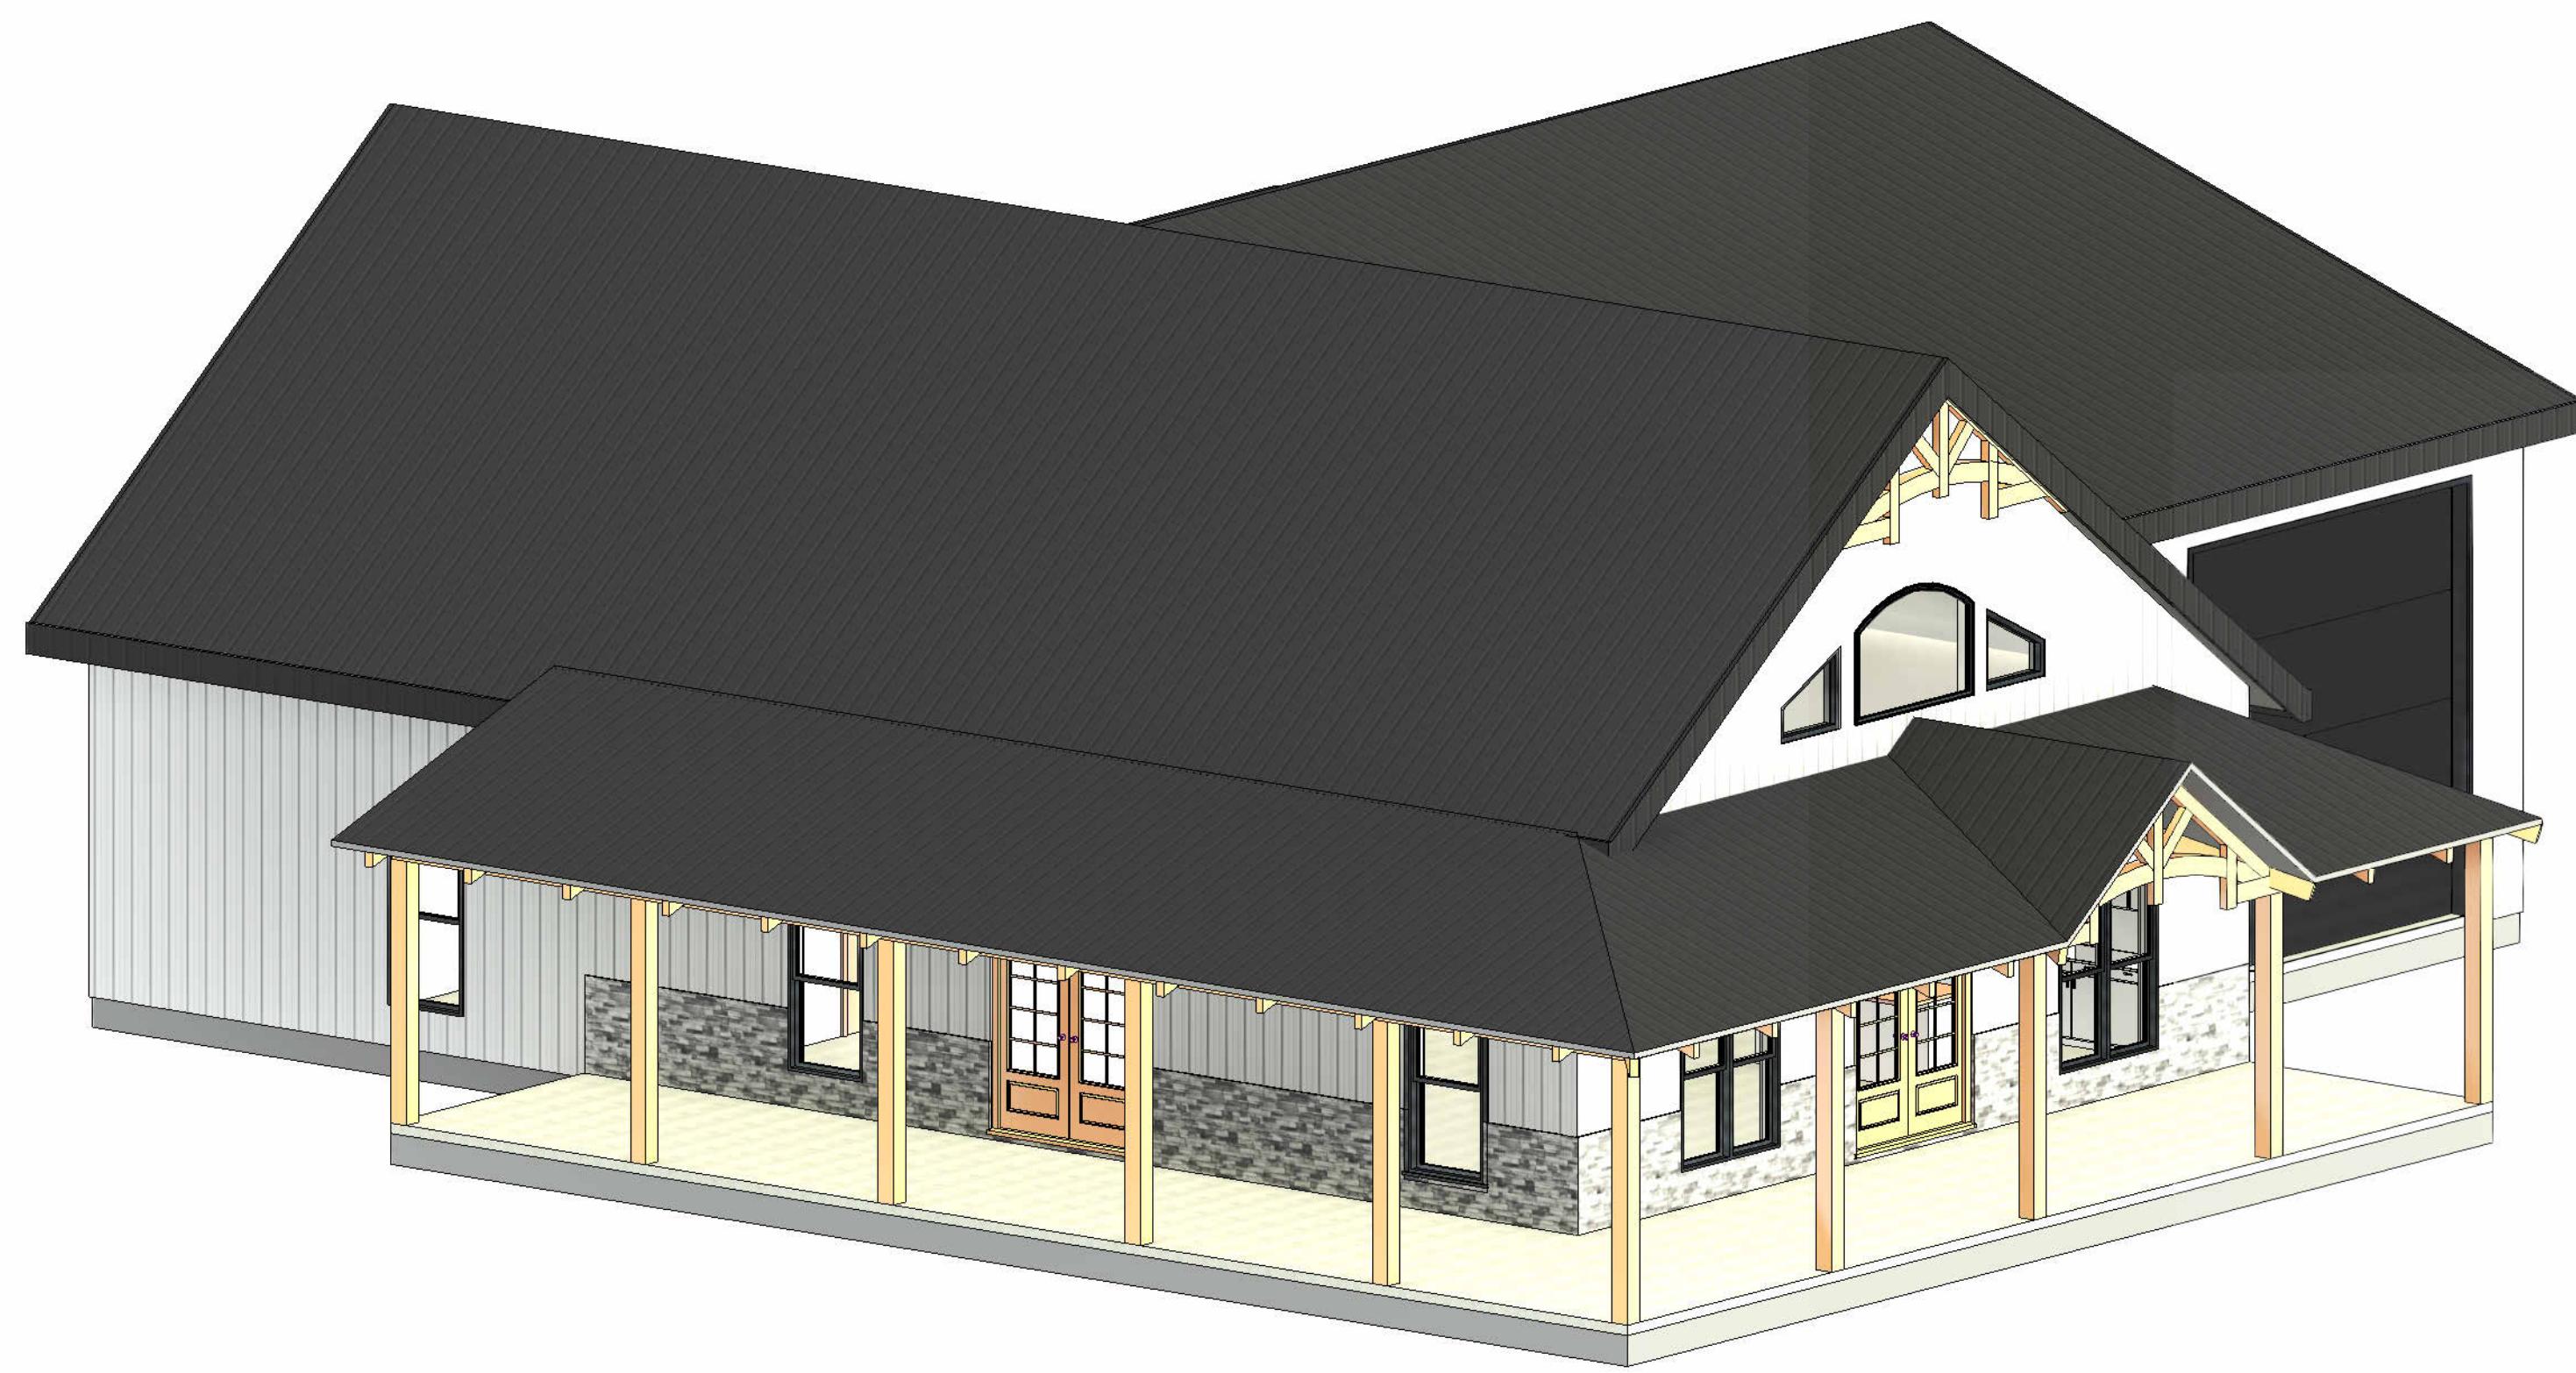

THESE PLANS ARE THE SOLE PROPERTY OF SUMMERTOWN METALS, LLC. ANY UNAUTHORIZED REPRODUCTION OF THESE PLANS IS STRICTLY PROHIBITED.