

SUMMERTOWN METALS


3864 Summertown Highway
Summertown, TN 38483

Phone: (931) 796-1521

Email: info@summertownmetals.com

Drawings Prepared For:

The Southern Monitor

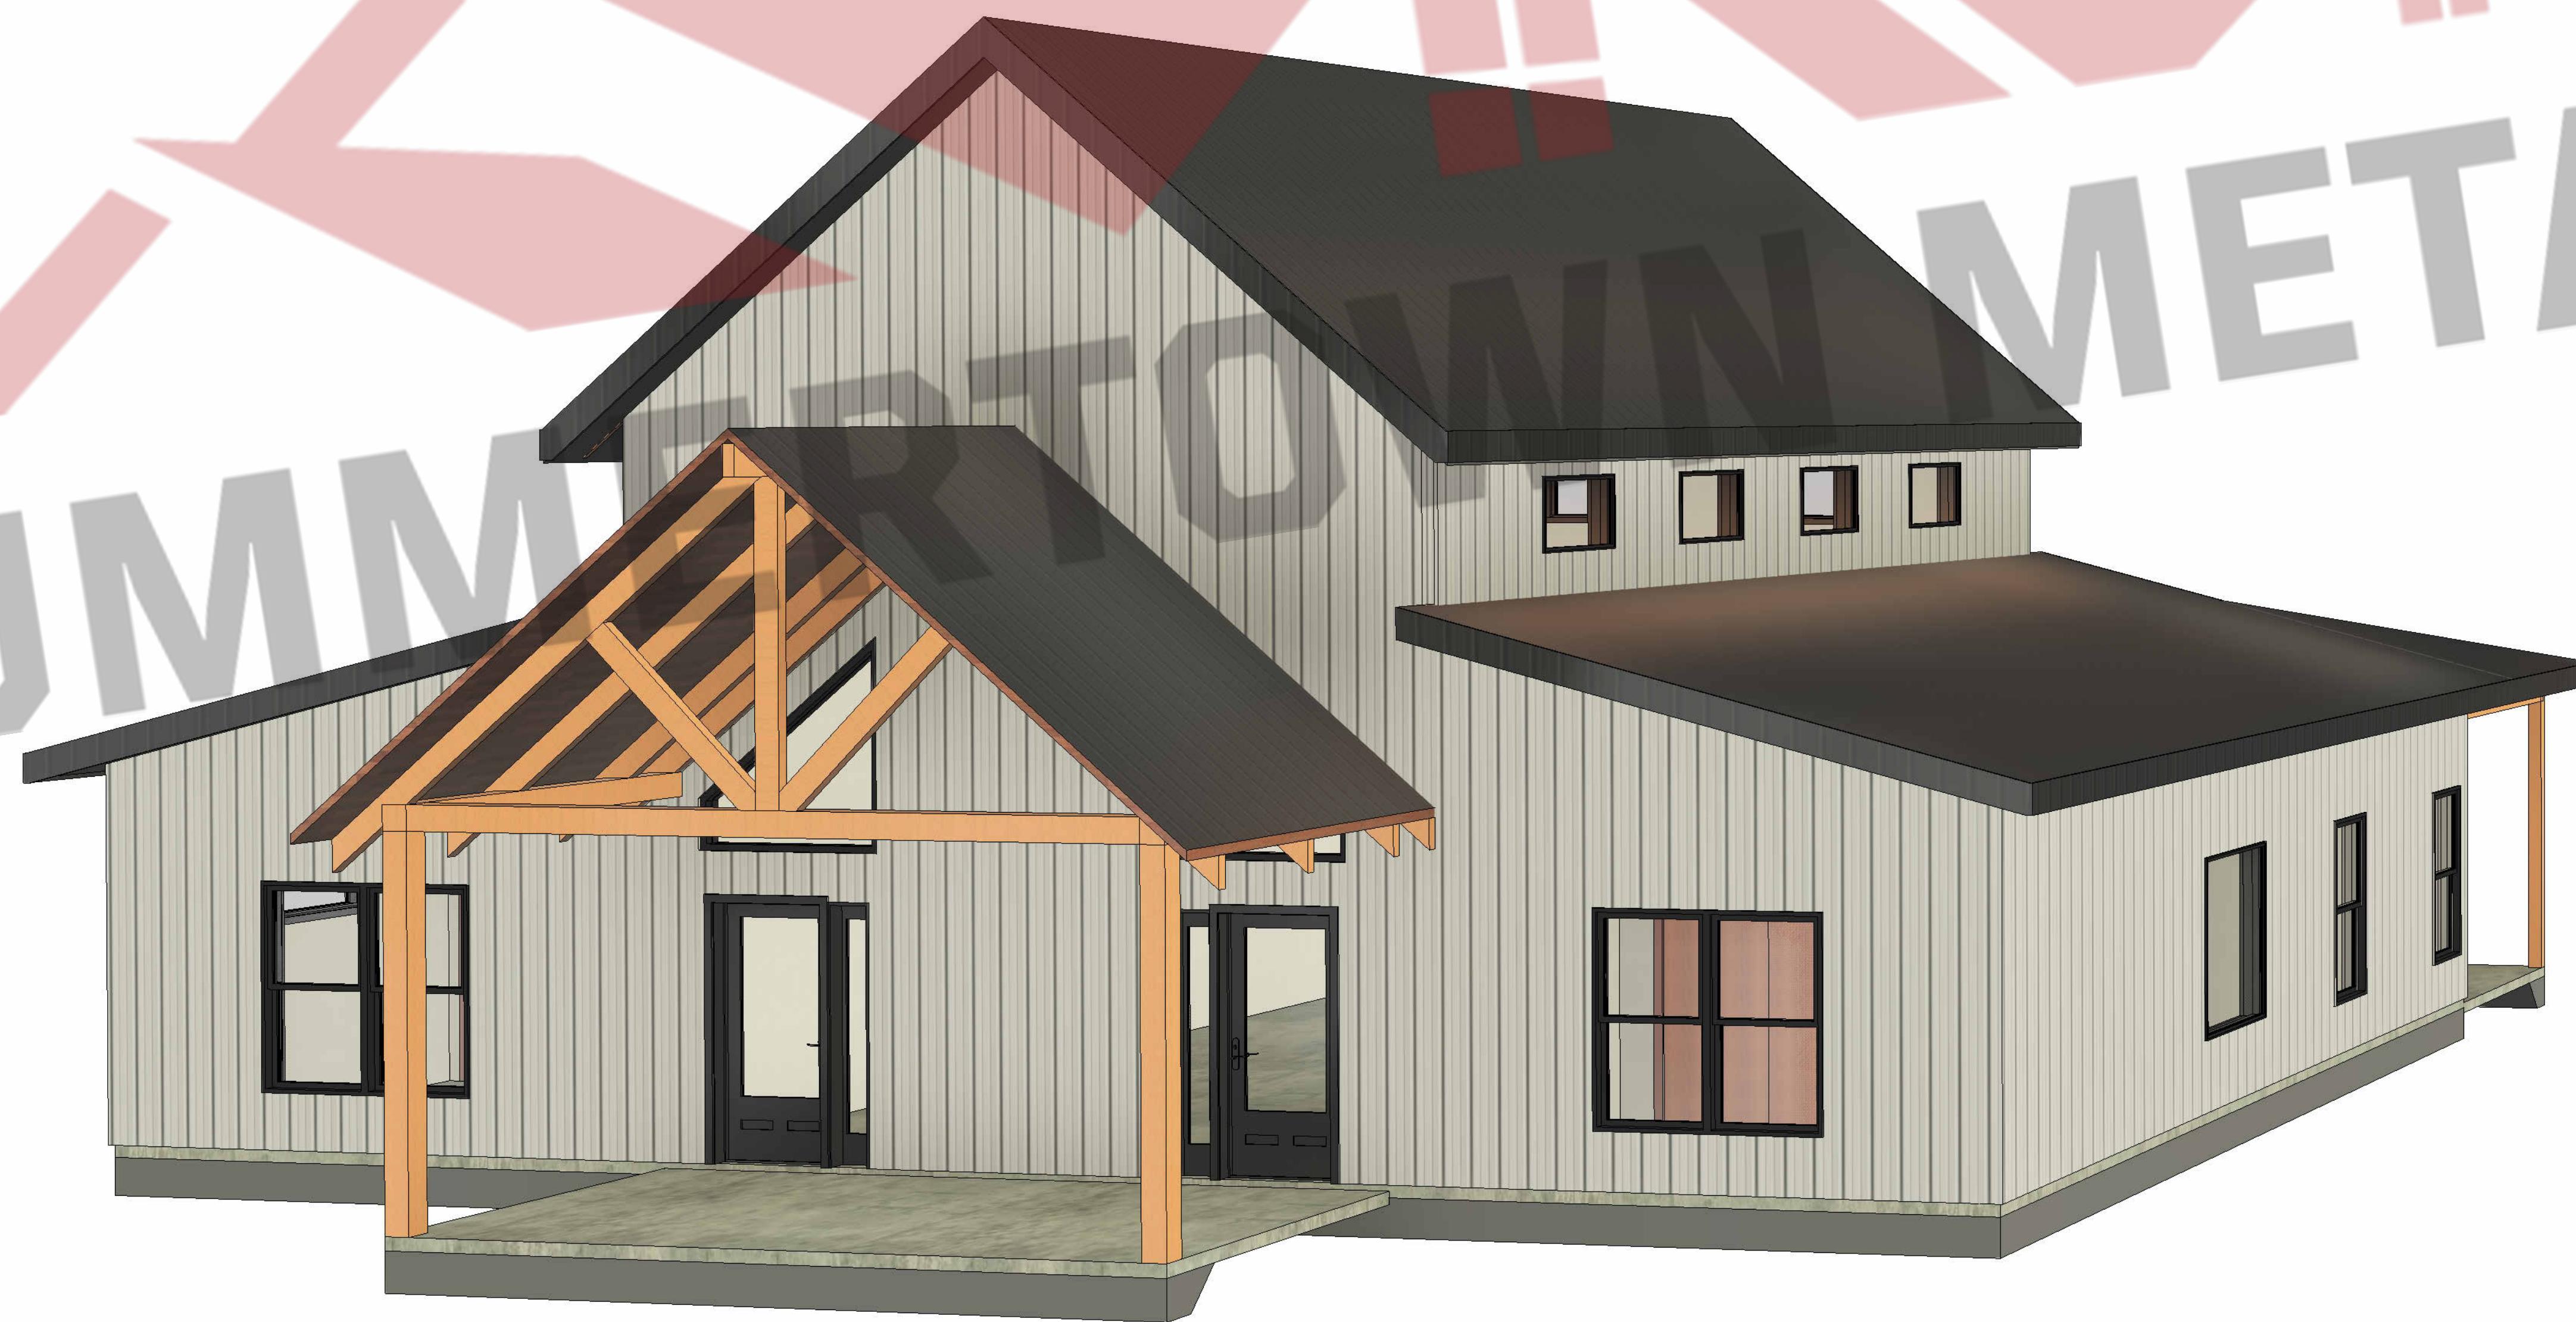

THESE PLANS ARE THE SOLE PROPERTY OF SUMMERTOWN METALS, LLC. ANY UNAUTHORIZED REPRODUCTION OF THESE PLANS IS STRICTLY PROHIBITED.

Current Revision

Revision Table			
Number	Date	Revised By	Description

Cover Sheet & General Notes
Description
Project Type
House
Project Status
NOT FOR CONSTRUCTION

Prepared For
The Southern Monitor
Project Address
Project Type
House
Project Status
NOT FOR CONSTRUCTION

Summertown Metals LLC
3864 Summertown Hwy.
Summertown, TN 38483
Phone: (931) 796-1521
www.summertownmetals.com


Date Issued
11/24/25

Scale
NOT TO SCALE

Drawn By	Checked By
CBP	

Sheet

SUMMERTOWN METALS

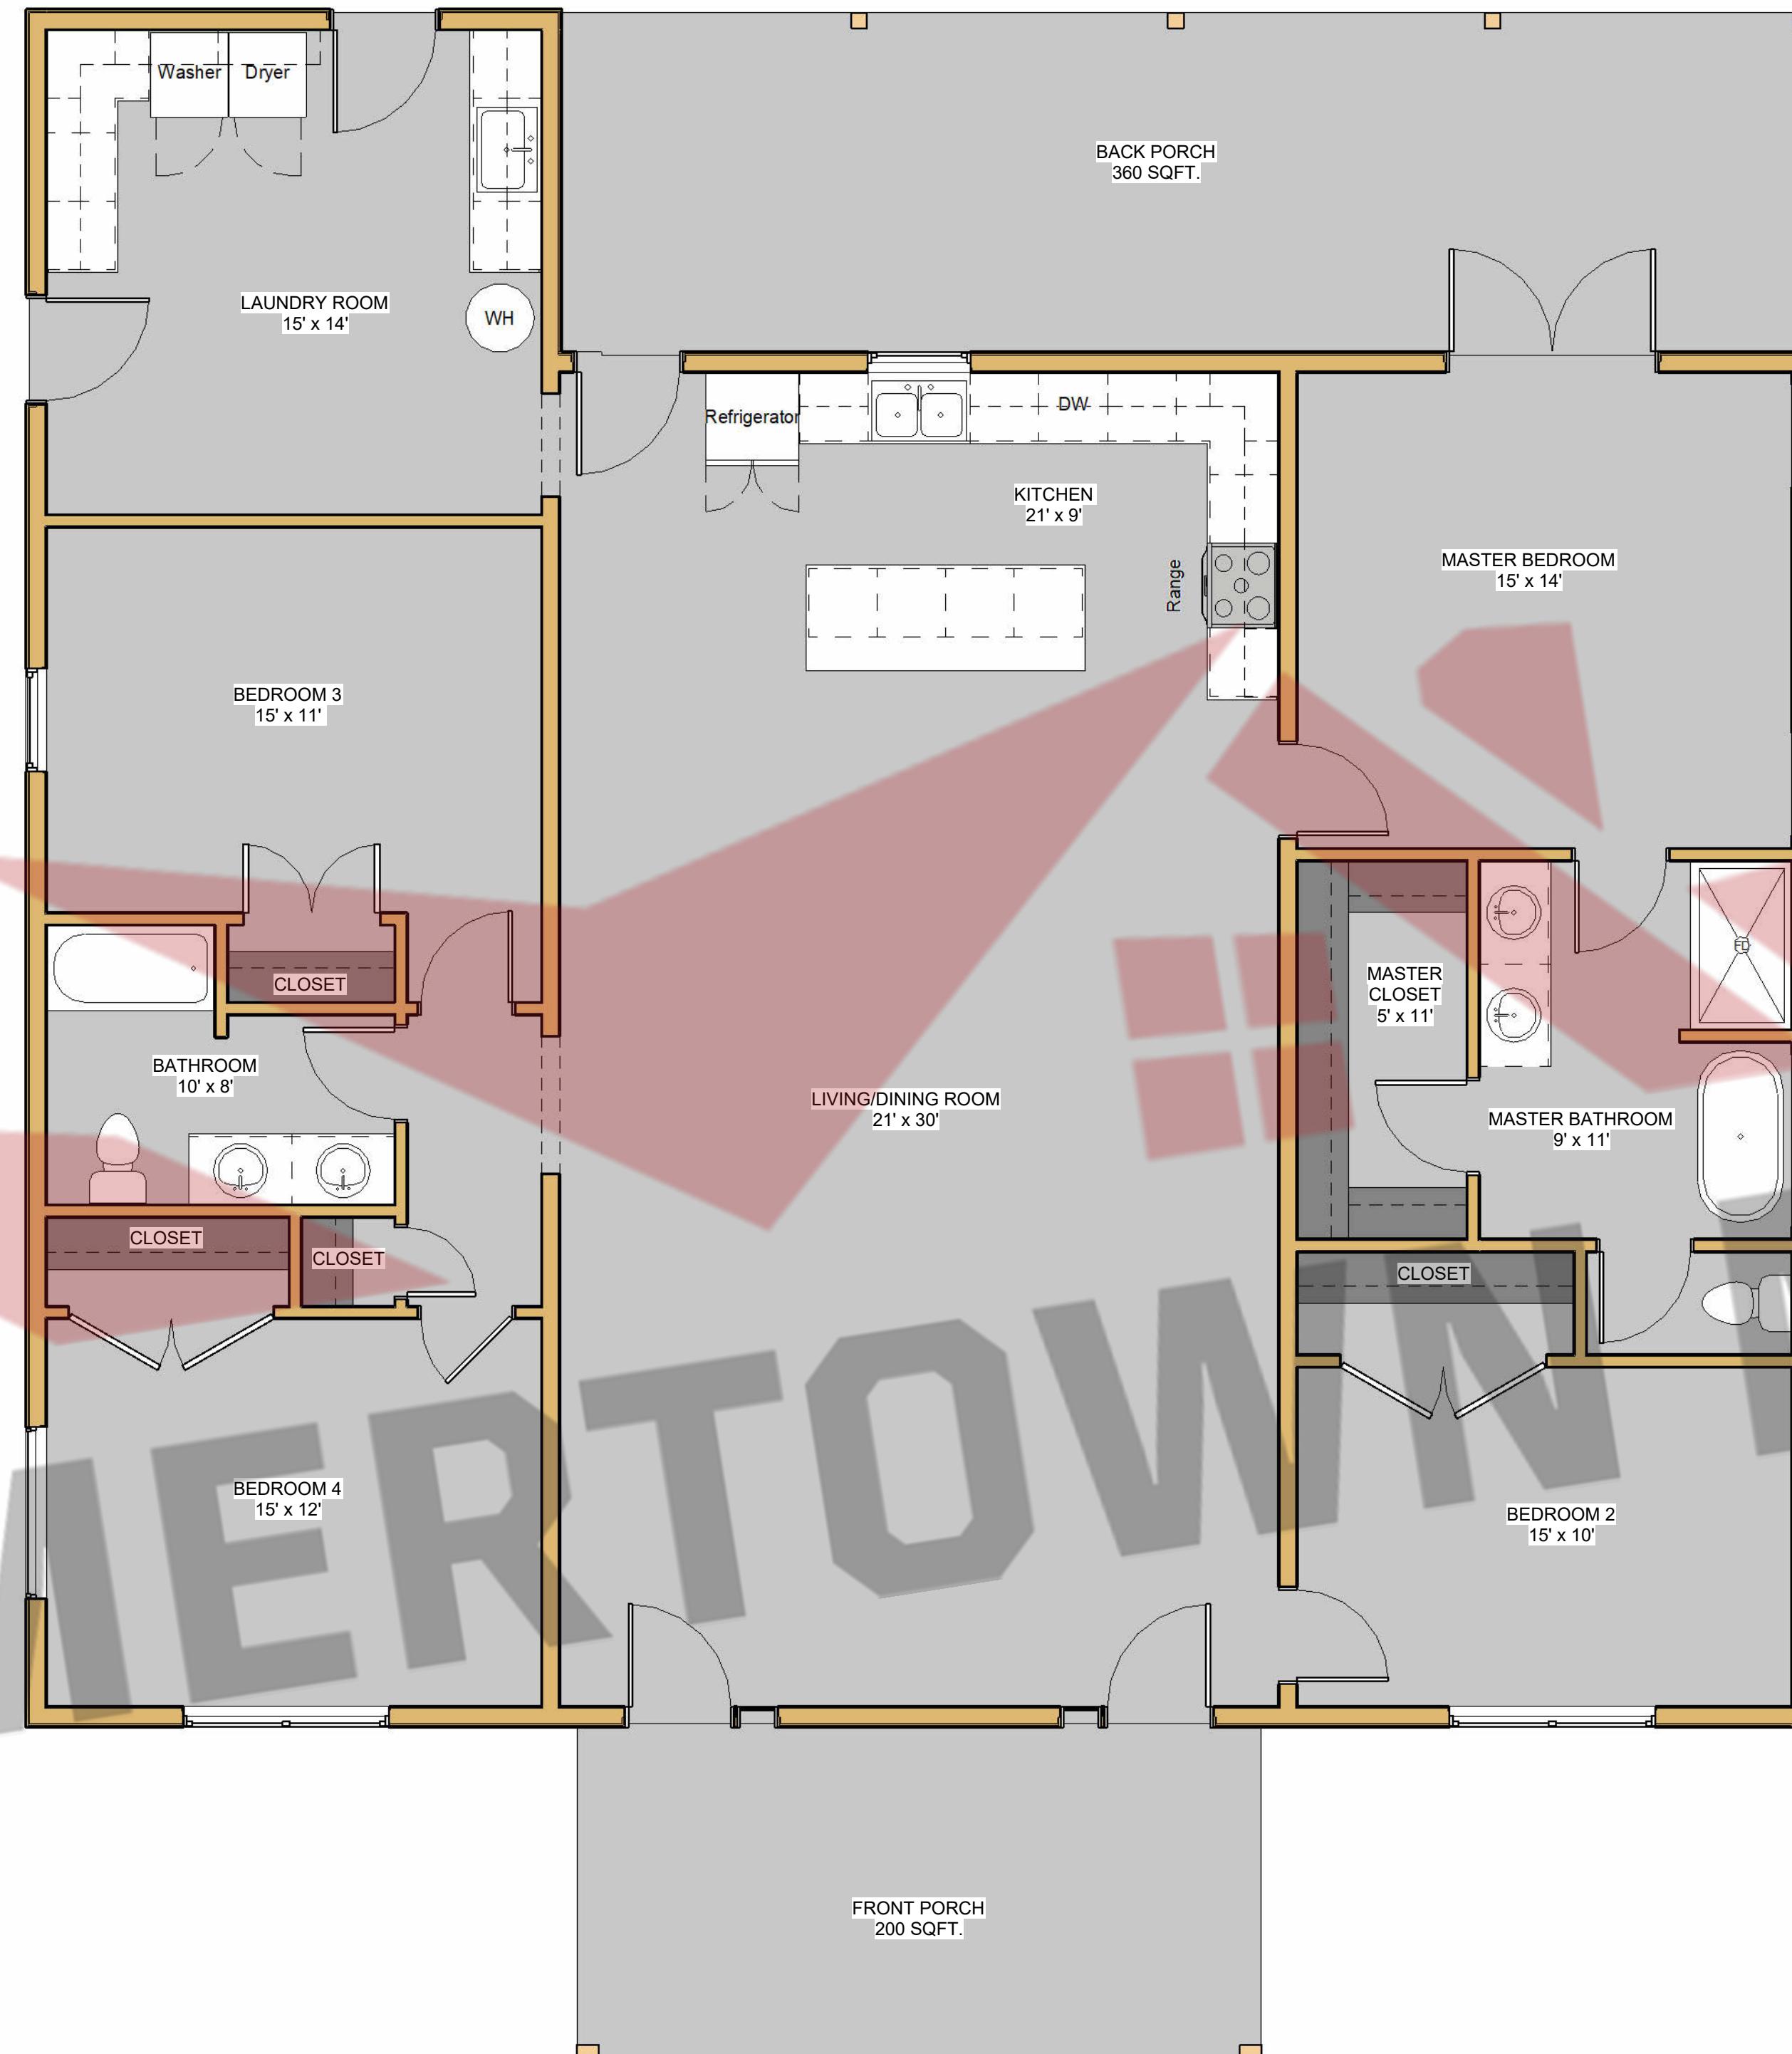

SQFT Schedule	
Area	Name
2235 SF	MAIN LIVING AREA
200 SF	FRONT PORCH
365 SF	BACK PORCH

Current Revision		
Number	Date	Revised By
Floor Plan		
Description	Project Type	Project Status
The Southern Monitor	House	NOT FOR CONSTRUCTION
Prepared For	Project Address	
3864 Summertown Hwy.	Summertown, TN 38483	
Phone: (931) 796-1521		
SUMMERTOWN METALS		
Date Issued	11/24/25	
Scale	1/4" = 1'-0"	
Drawn By	Checked By	
	CBP	
Sheet		
S.2		



① FRONT ELEVATION
1/4" = 1'-0"



② RIGHT ELEVATION
1/4" = 1'-0"

THESE PLANS ARE THE SOLE PROPERTY OF SUMMERTOWN METALS, LLC. ANY UNAUTHORIZED REPRODUCTION OF THESE PLANS IS STRICTLY PROHIBITED.

Current Revision			
Revision Table	Revised By	Date	Number

Elevations 1 & 2			
Description	Project Type	Project Status	Number
The Southern Monitor	House	NOT FOR CONSTRUCTION	

Prepared For	Project Address
The Southern Monitor	3864 Summertown Hwy. Summertown, TN 38483 Phone: (931) 796-1521 www.summertownmetals.com
Date Issued	11/24/25
Scale	1/4" = 1'-0"
Drawn By	CBP
Checked By	CBP
Sheet	
S.3	





1 BACK ELEVATION
1/4" = 1'-0"



Top Of Wall
10' - 0"

2 LEFT ELEVATION
1/4" = 1'-0"

THESE PLANS ARE THE SOLE PROPERTY OF SUMMERTOWN METALS, LLC. ANY UNAUTHORIZED REPRODUCTION OF THESE PLANS IS STRICTLY PROHIBITED.

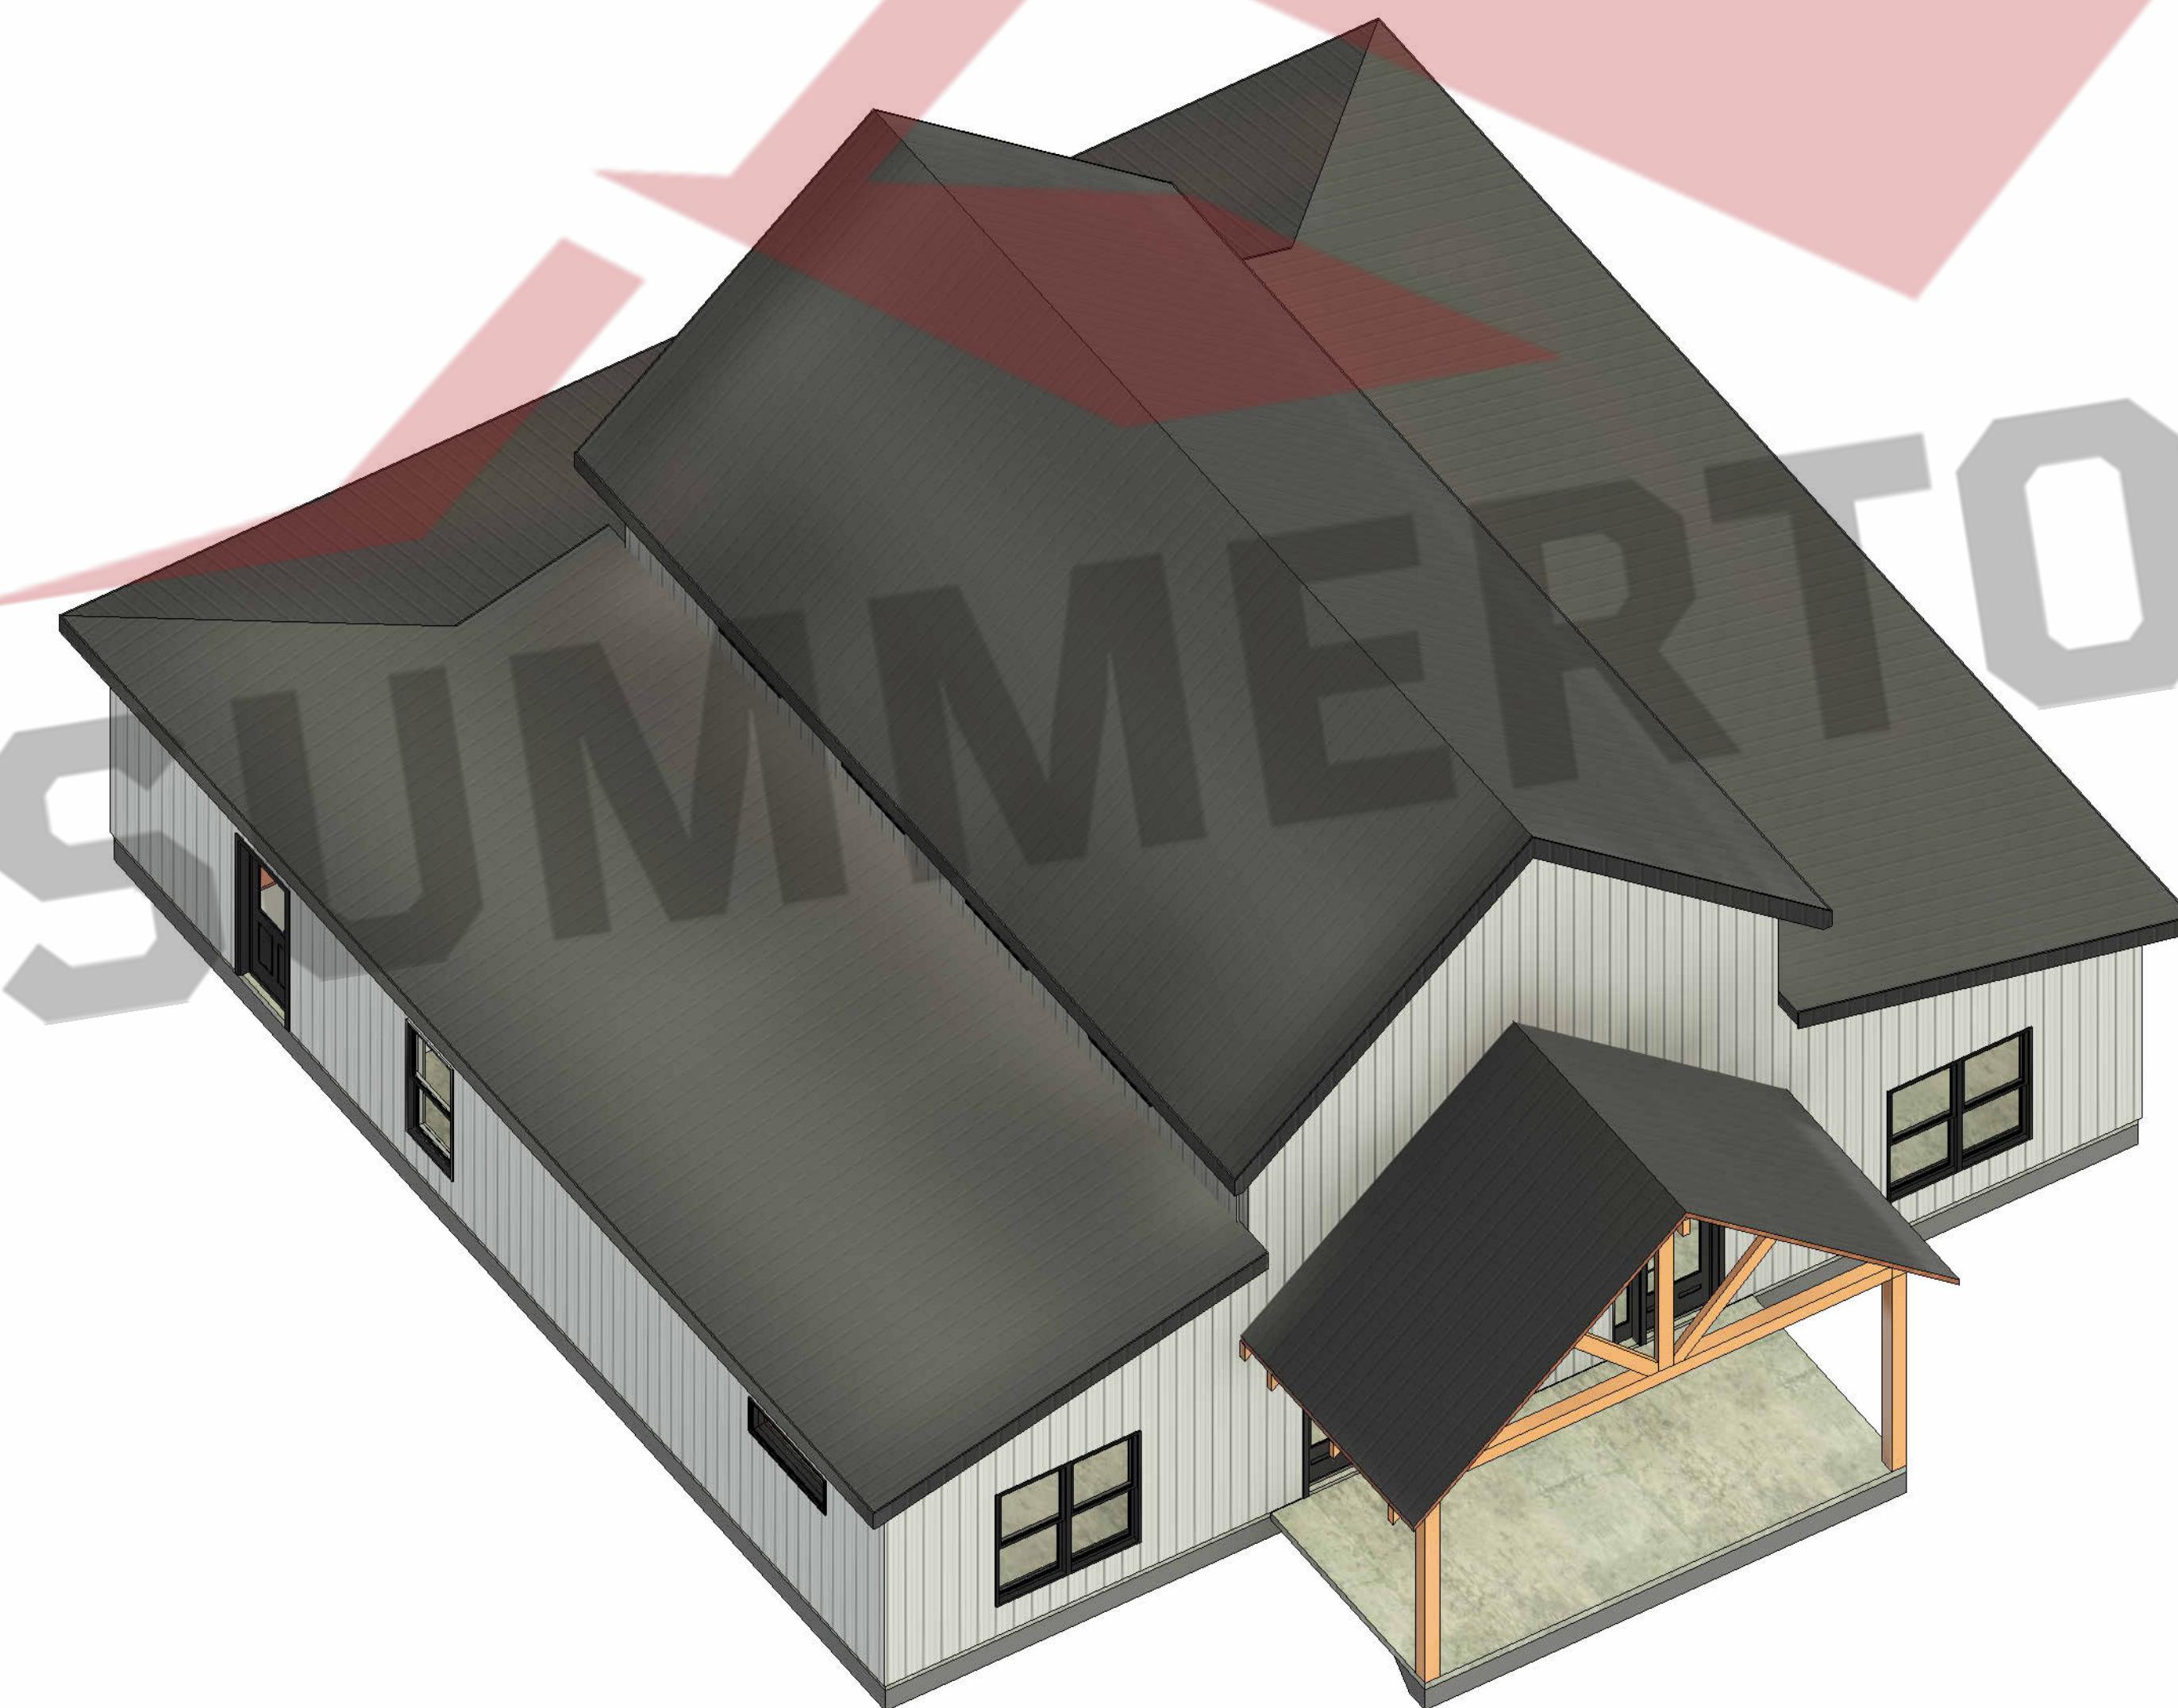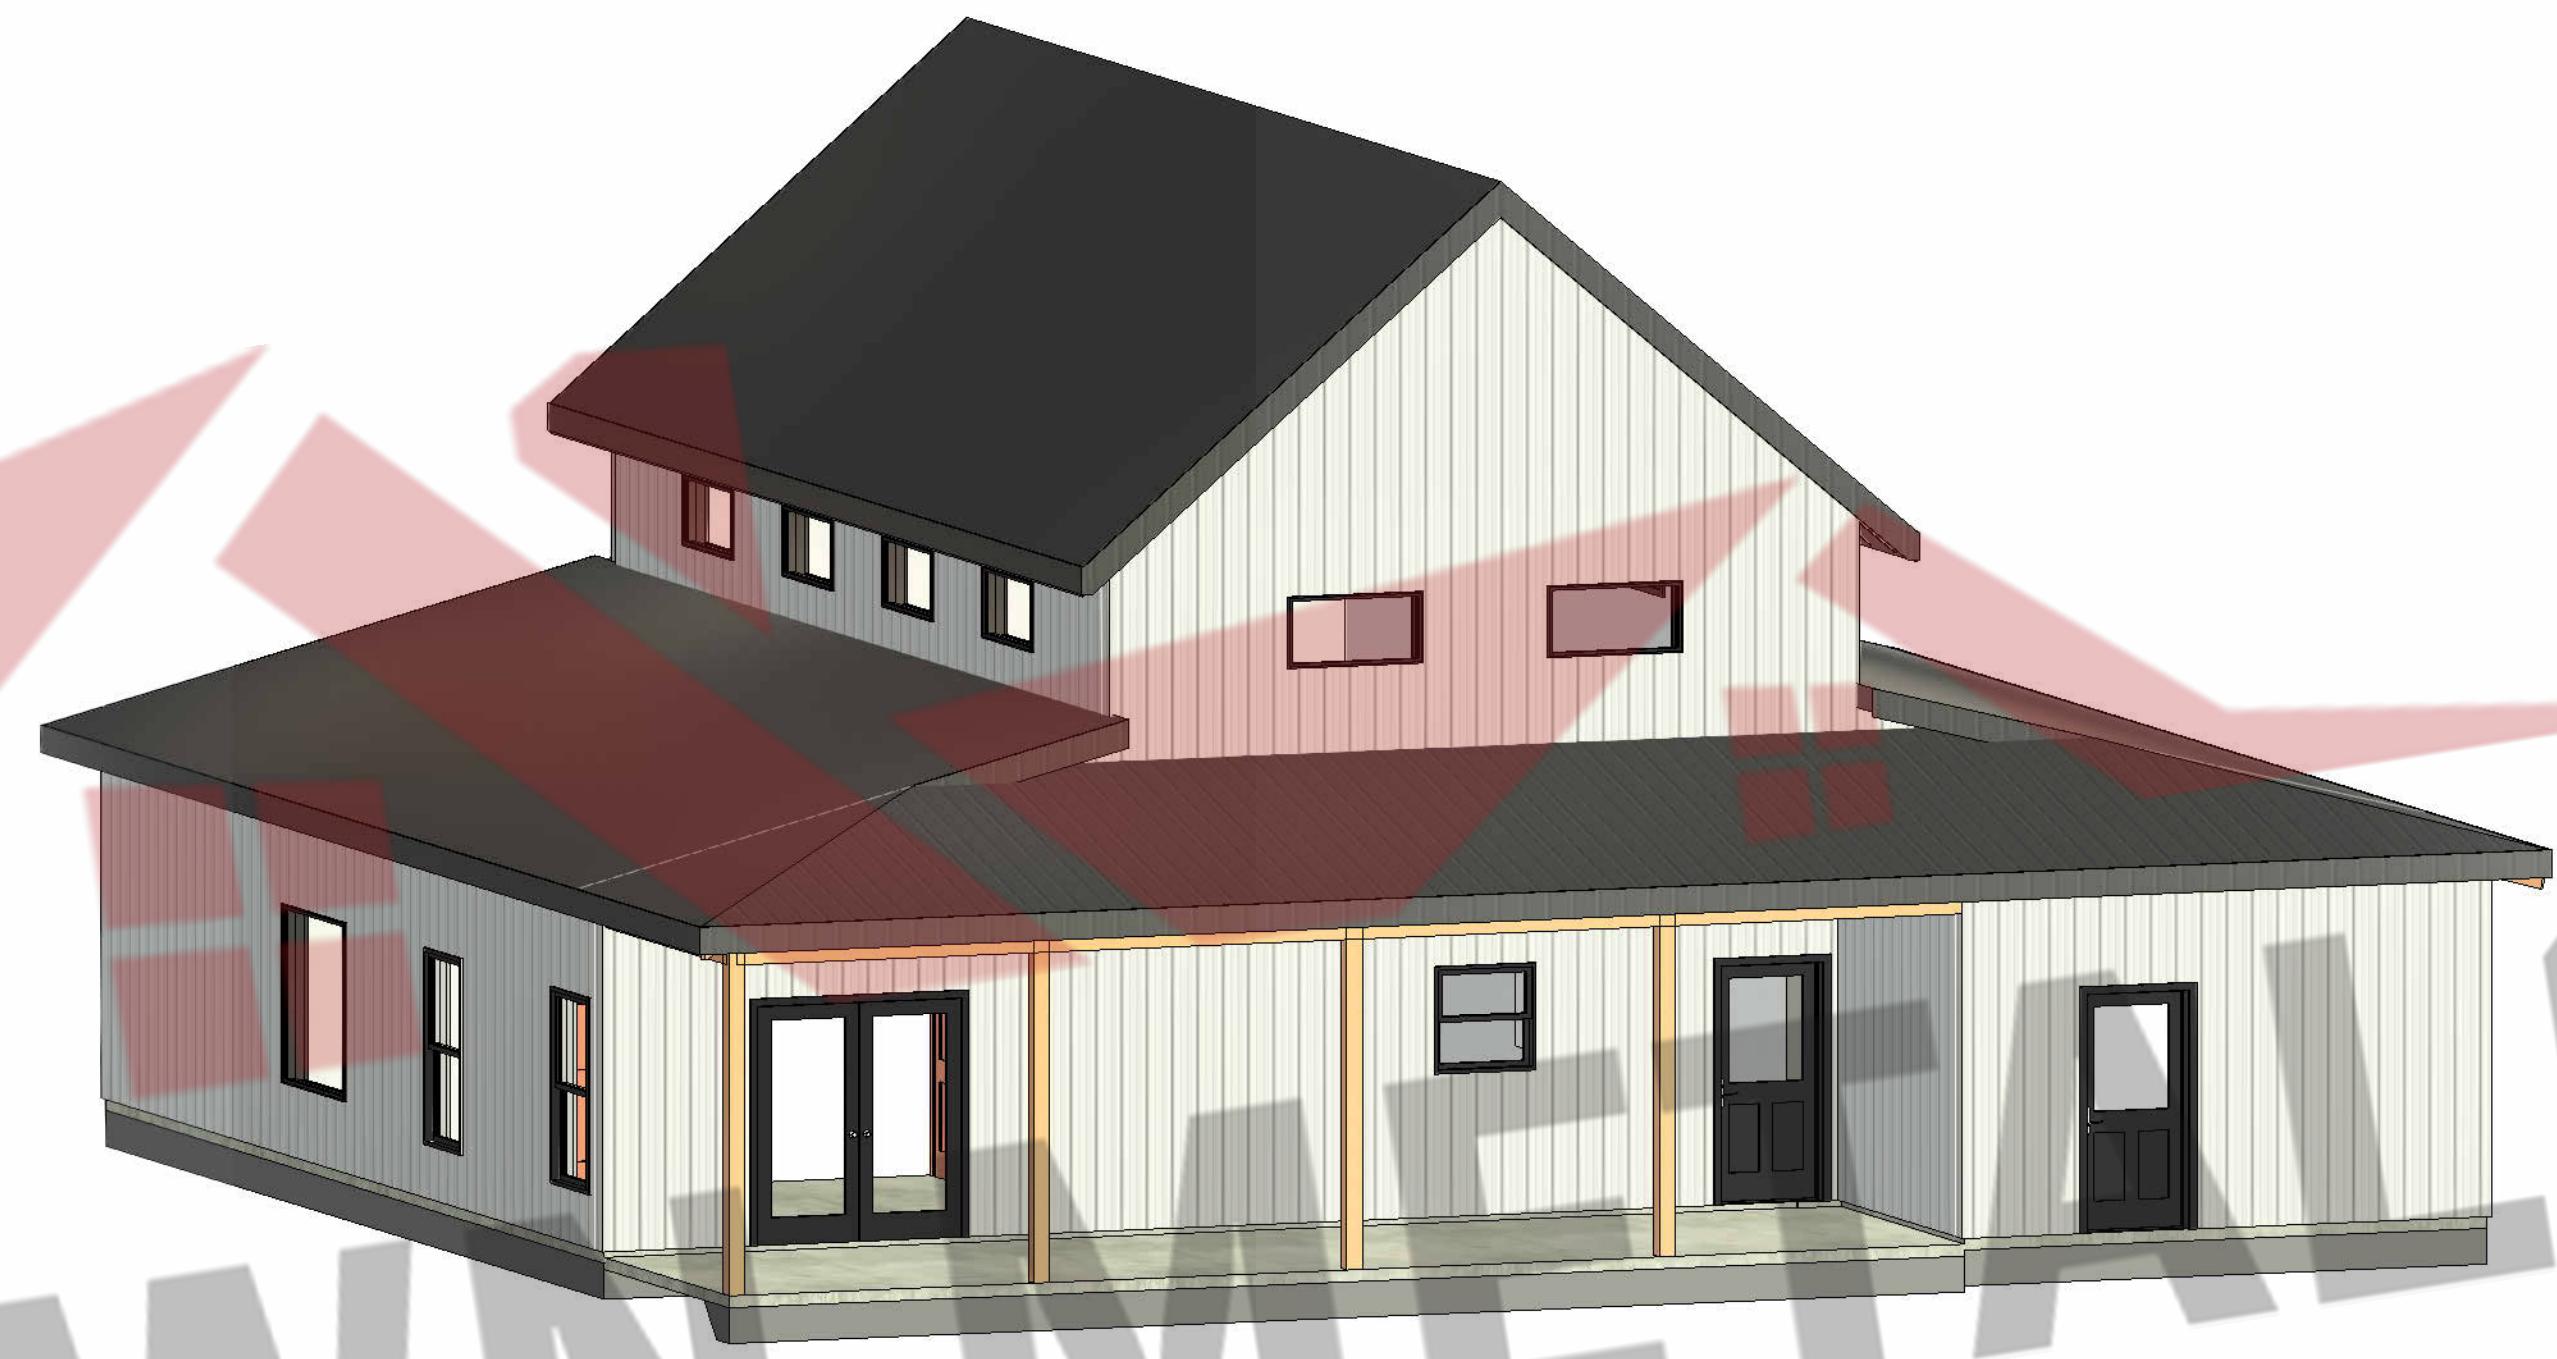

THESE PLANS ARE THE SOLE PROPERTY OF SUMMERTOWN METALS, LLC. ANY UNAUTHORIZED REPRODUCTION OF THESE PLANS IS STRICTLY PROHIBITED.