

SUMMERTOWN METALS

3864 Summertown Highway Summertown, TN 38483

Phone: (931) 796-1521
Email: info@summertownmetals.com

Drawings Prepared For:

Timber Crest



THESE PLANS ARE THE SOLE PROPERTY OF SUMMERTOWN METALS, LLC. ANY UNAUTHORIZED REPRODUCTION OF THESE PLANS IS STRICTLY PROHIBITED.



S.1

Architectural floor plan of a house with the following room dimensions:

- LIVING ROOM: 17' x 16'
- MASTER BEDROOM: 15' x 14'
- KITCHEN: 17' x 12'
- MASTER BATH: 9' x 11'
- BATH ROOM: 6' x 11'
- LAUNDRY
- PANTRY
- BEDROOM #2: 15' x 10'
- BEDROOM #1: 15' x 10'
- CLOSET

Key features include a Range and Refrigerator in the Kitchen, and a Walk-in Closet in the Master Bedroom. The plan is overlaid with large, semi-transparent text reading "SUMMERTOWN METALS" and a red banner with "SUMMER".

| SQFT Schedule | |
|---------------|--------------|
| Area | Name |
| 1284 SF | LIVING SPACE |
| 180 SF | FRONT PORCH |
| 216 SF | BACK PORCH |


THESE PLANS ARE THE SOLE PROPERTY OF SUMMERTOWN METALS, LLC. ANY UNAUTHORIZED REPRODUCTION OF THESE PLANS IS STRICTLY PROHIBITED.

S.2




①


②

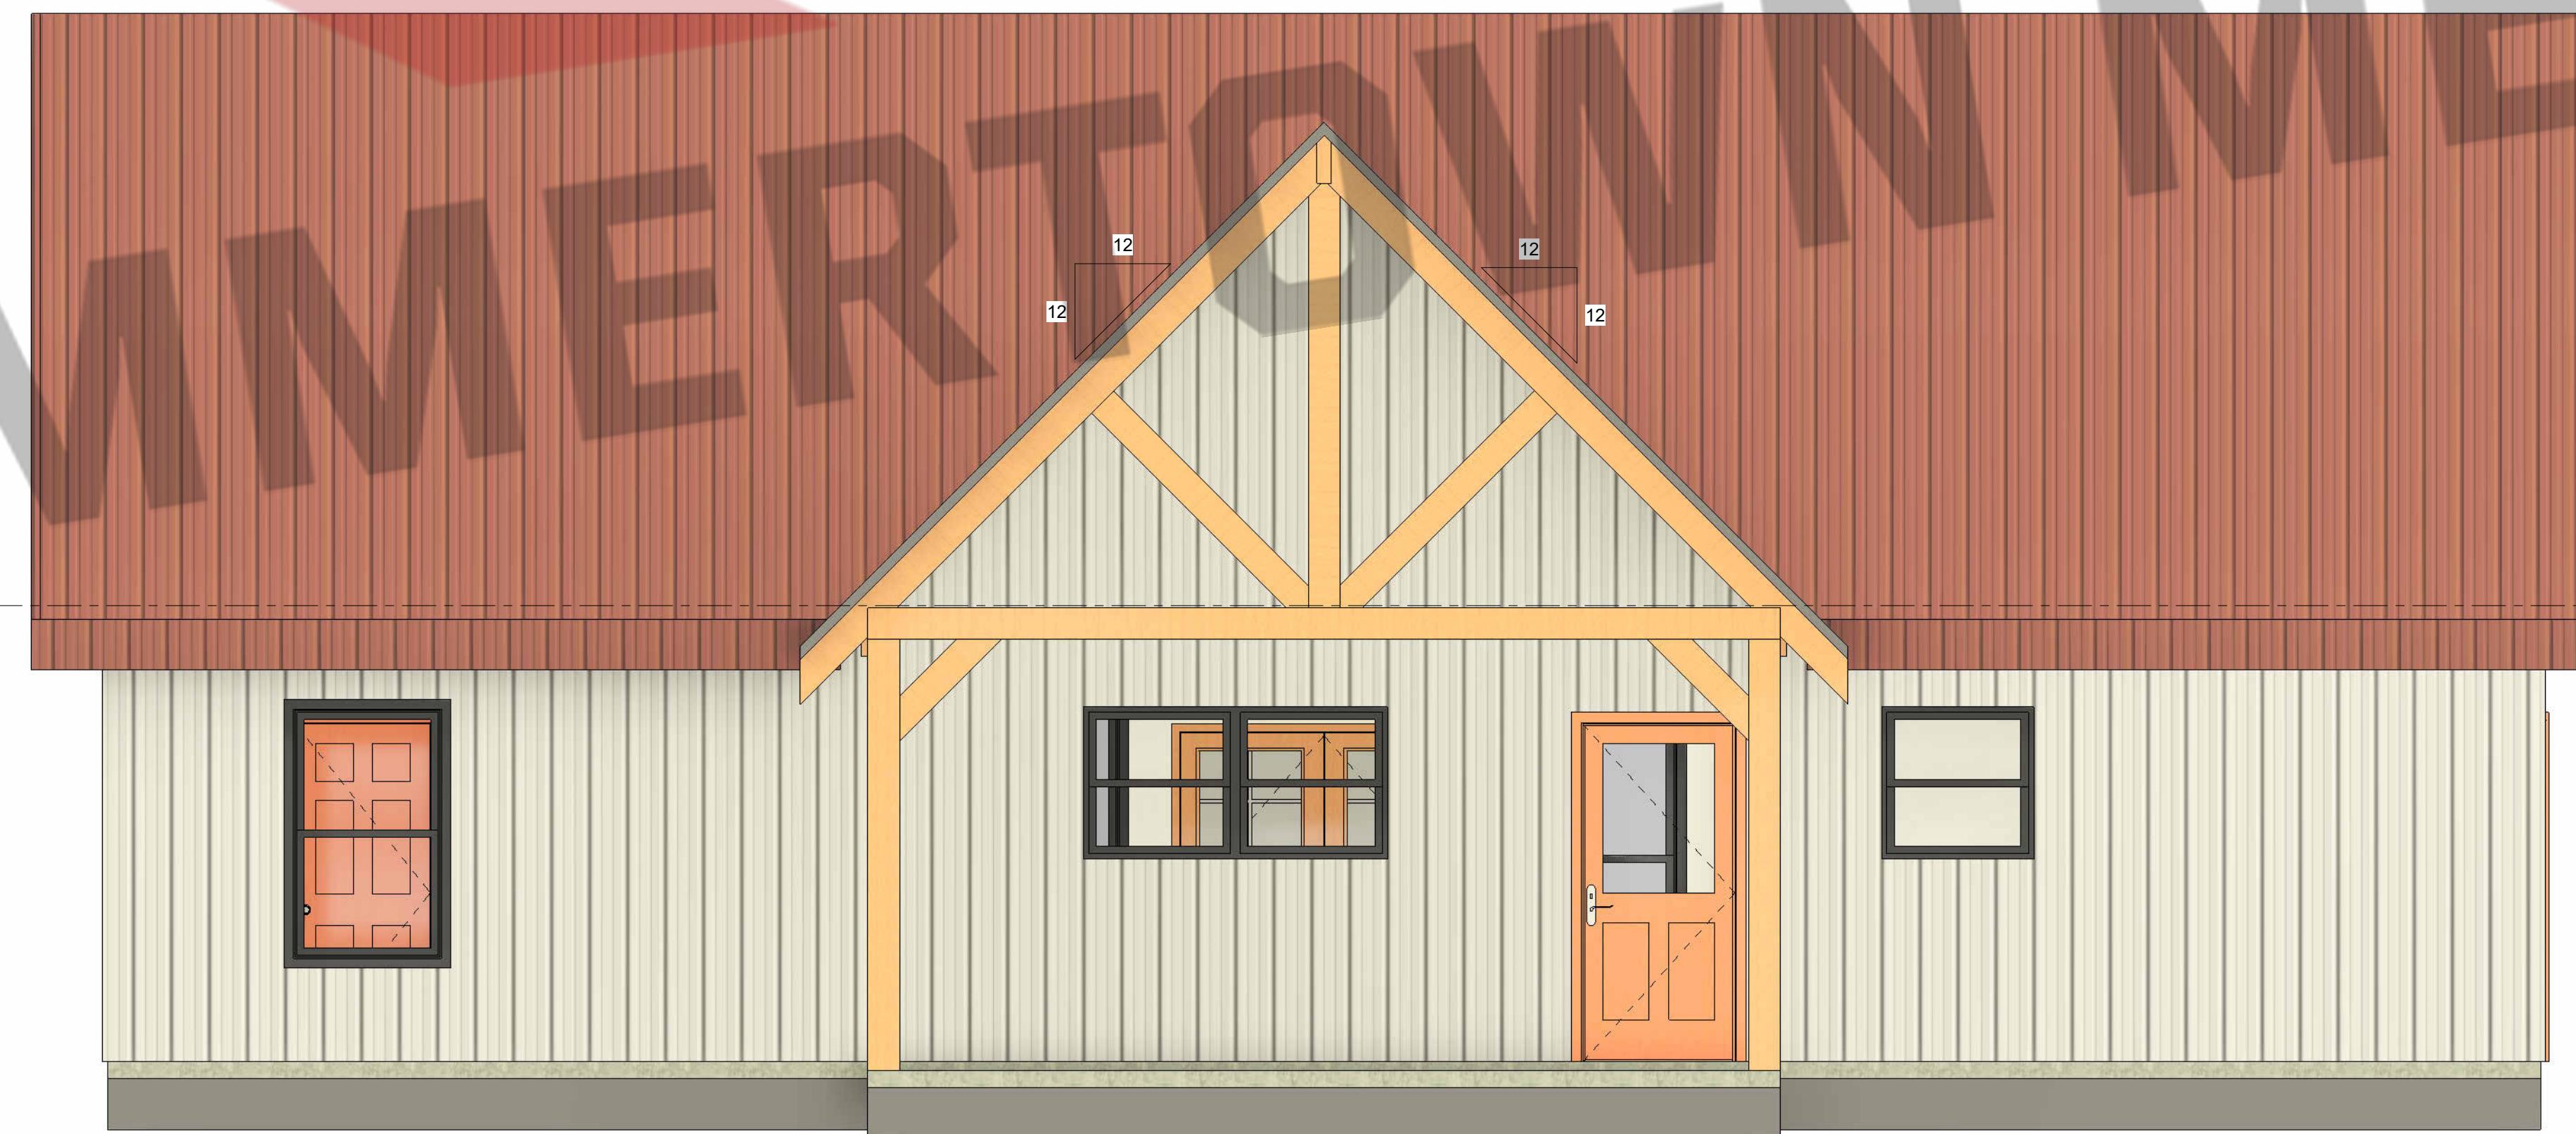

| | | | |
|---|------------------|-----------------|--------------|
| Current Revision | | | |
| Number: | Date: | Reviewed By: | Description: |
| Elevations | | | |
| Description: | Project Type: | Timber Crest | |
| Prepared For: | Project Address: | LLC | |
| SUMMERTOWN METALS | | | |
| 3864 Summertown Hwy. Summertown, TN 38483 Phone: (931) 796-1521 www.summertownmetals.com | | | |
| Date Issued: 12/30/25 | | | |
| Scale: 3/8" = 1'-0" | | | |
| Drawn By: JP | | Checked By: CBP | |
| Sheet: S.3 | | | |
| Revision Table | | | |
| Number: | Date: | Reviewed By: | Description: |
| Project Status: For Construction | | | |

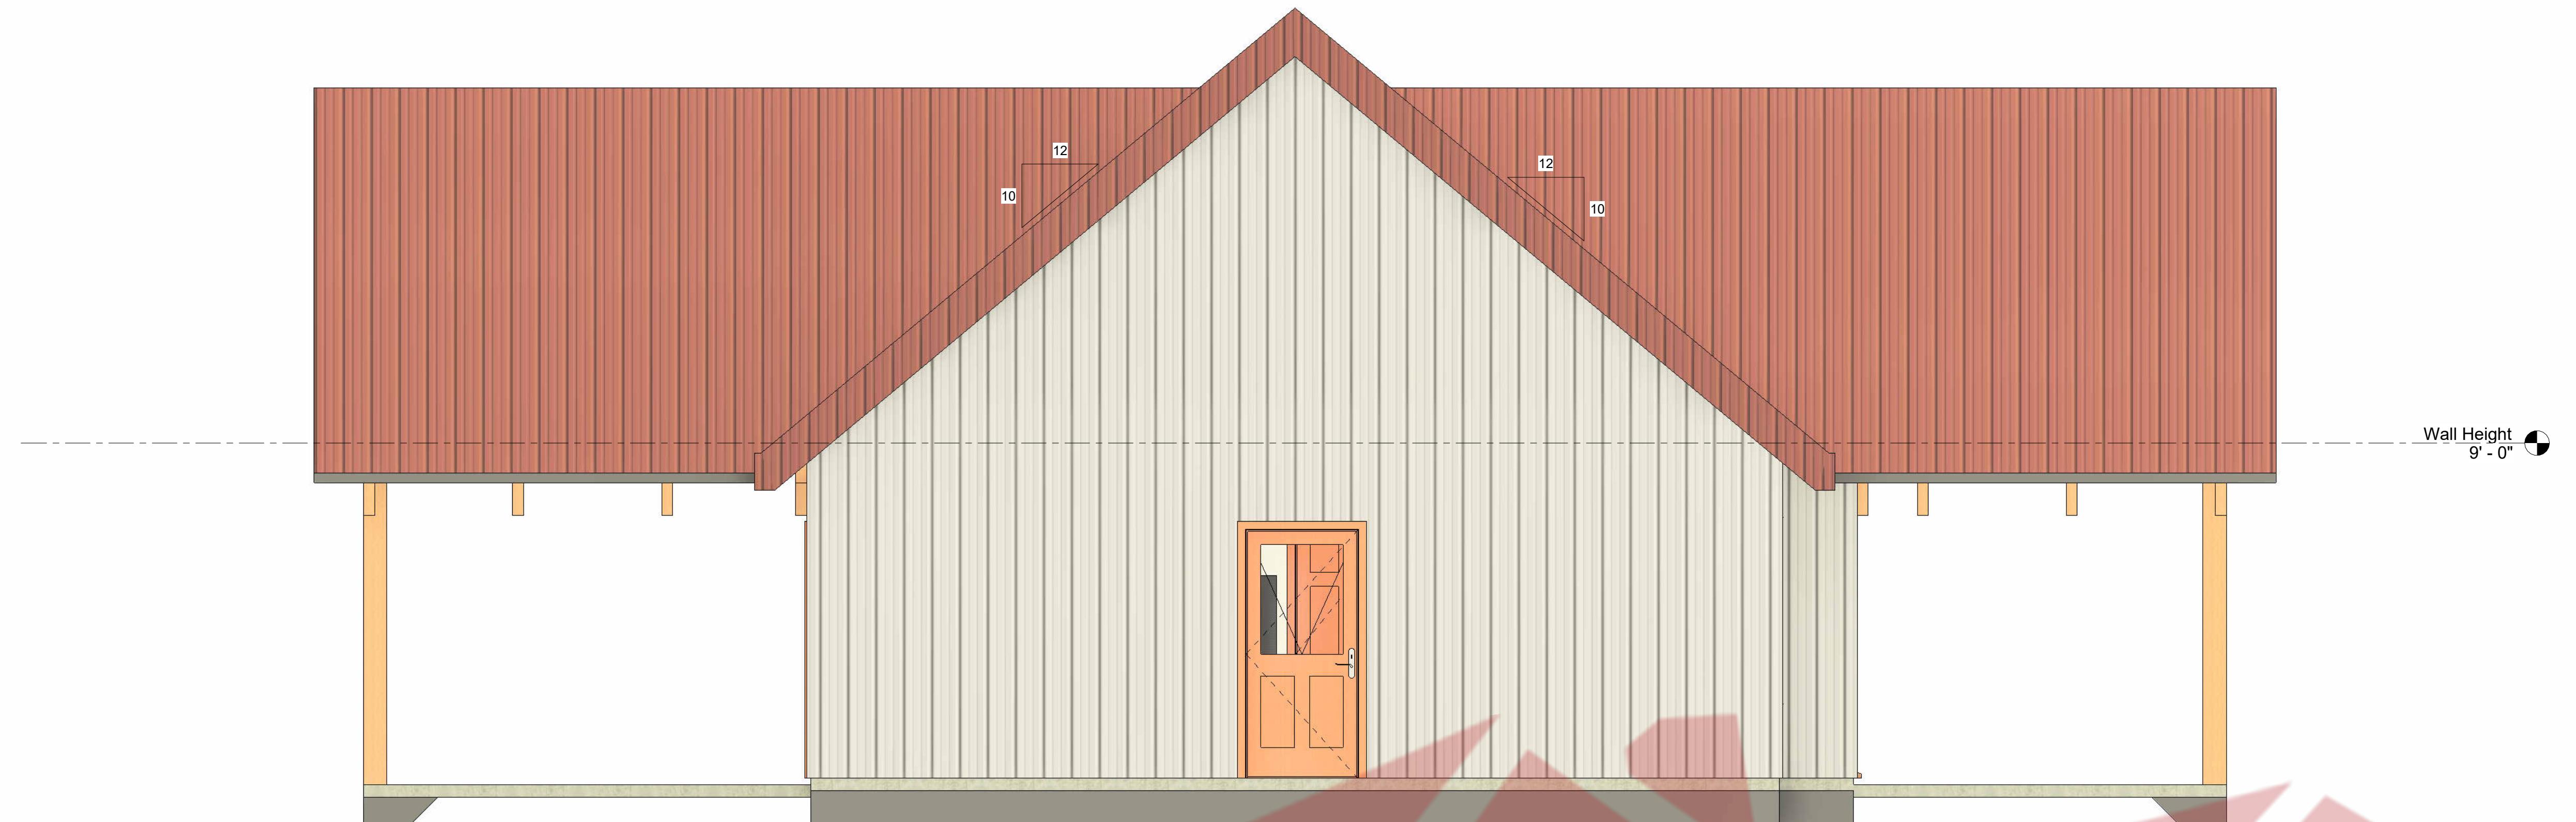



① Left Elevation
3/8" = 1'-0"

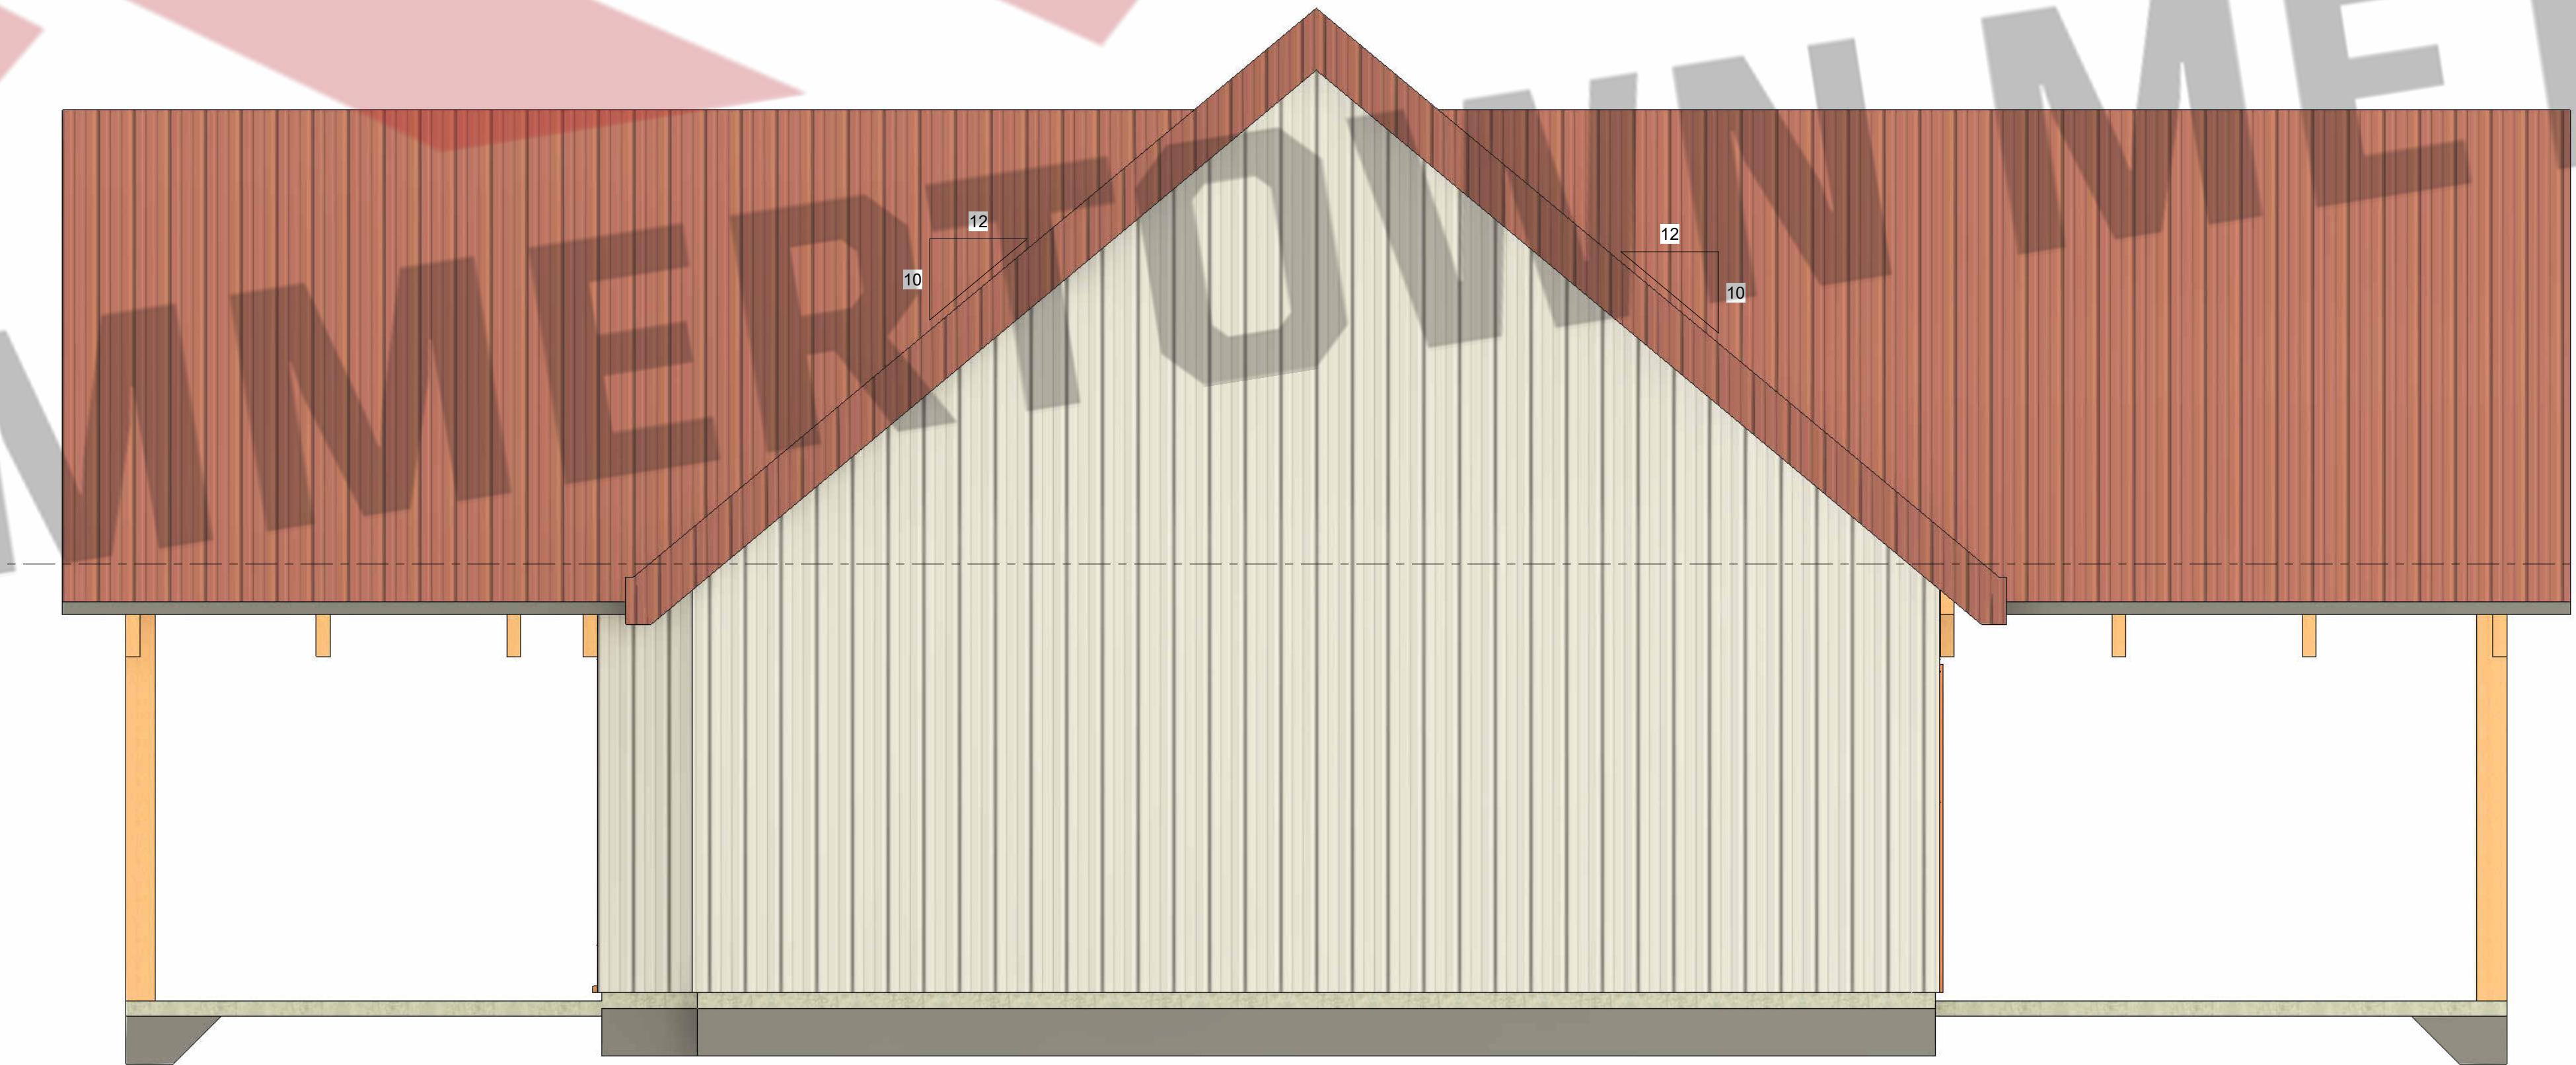

② Right Elevation
3/8" = 1'-0"

THESE PLANS ARE THE SOLE PROPERTY OF SUMMERTOWN METALS, LLC. ANY UNAUTHORIZED REPRODUCTION OF THESE PLANS IS STRICTLY PROHIBITED.

| | | | |
|---|------------------|-----------------|-------------|
| Current Revision | | | |
| Number: | Date: | Revised By | Description |
| | | | |
| | | | |
| | | | |
| | | | |
| Elevations | | | |
| Description | Project Type | Prepared For | |
| Timber Crest | House | Project Address | |
| LLC | For Construction | Project Status | |
| SUMMERTOWN METALS | | | |
| 3864 Summertown Hwy. Summertown, TN 38483 Phone: (931) 796-1521 www.summertownmetals.com | | | |
| Date Issued | 12/30/25 | | |
| Scale | 3/8" = 1'-0" | | |
| Drawn By | Checked By | | |
| JP | CBP | | |
| Sheet | | | |
| S.4 | | | |

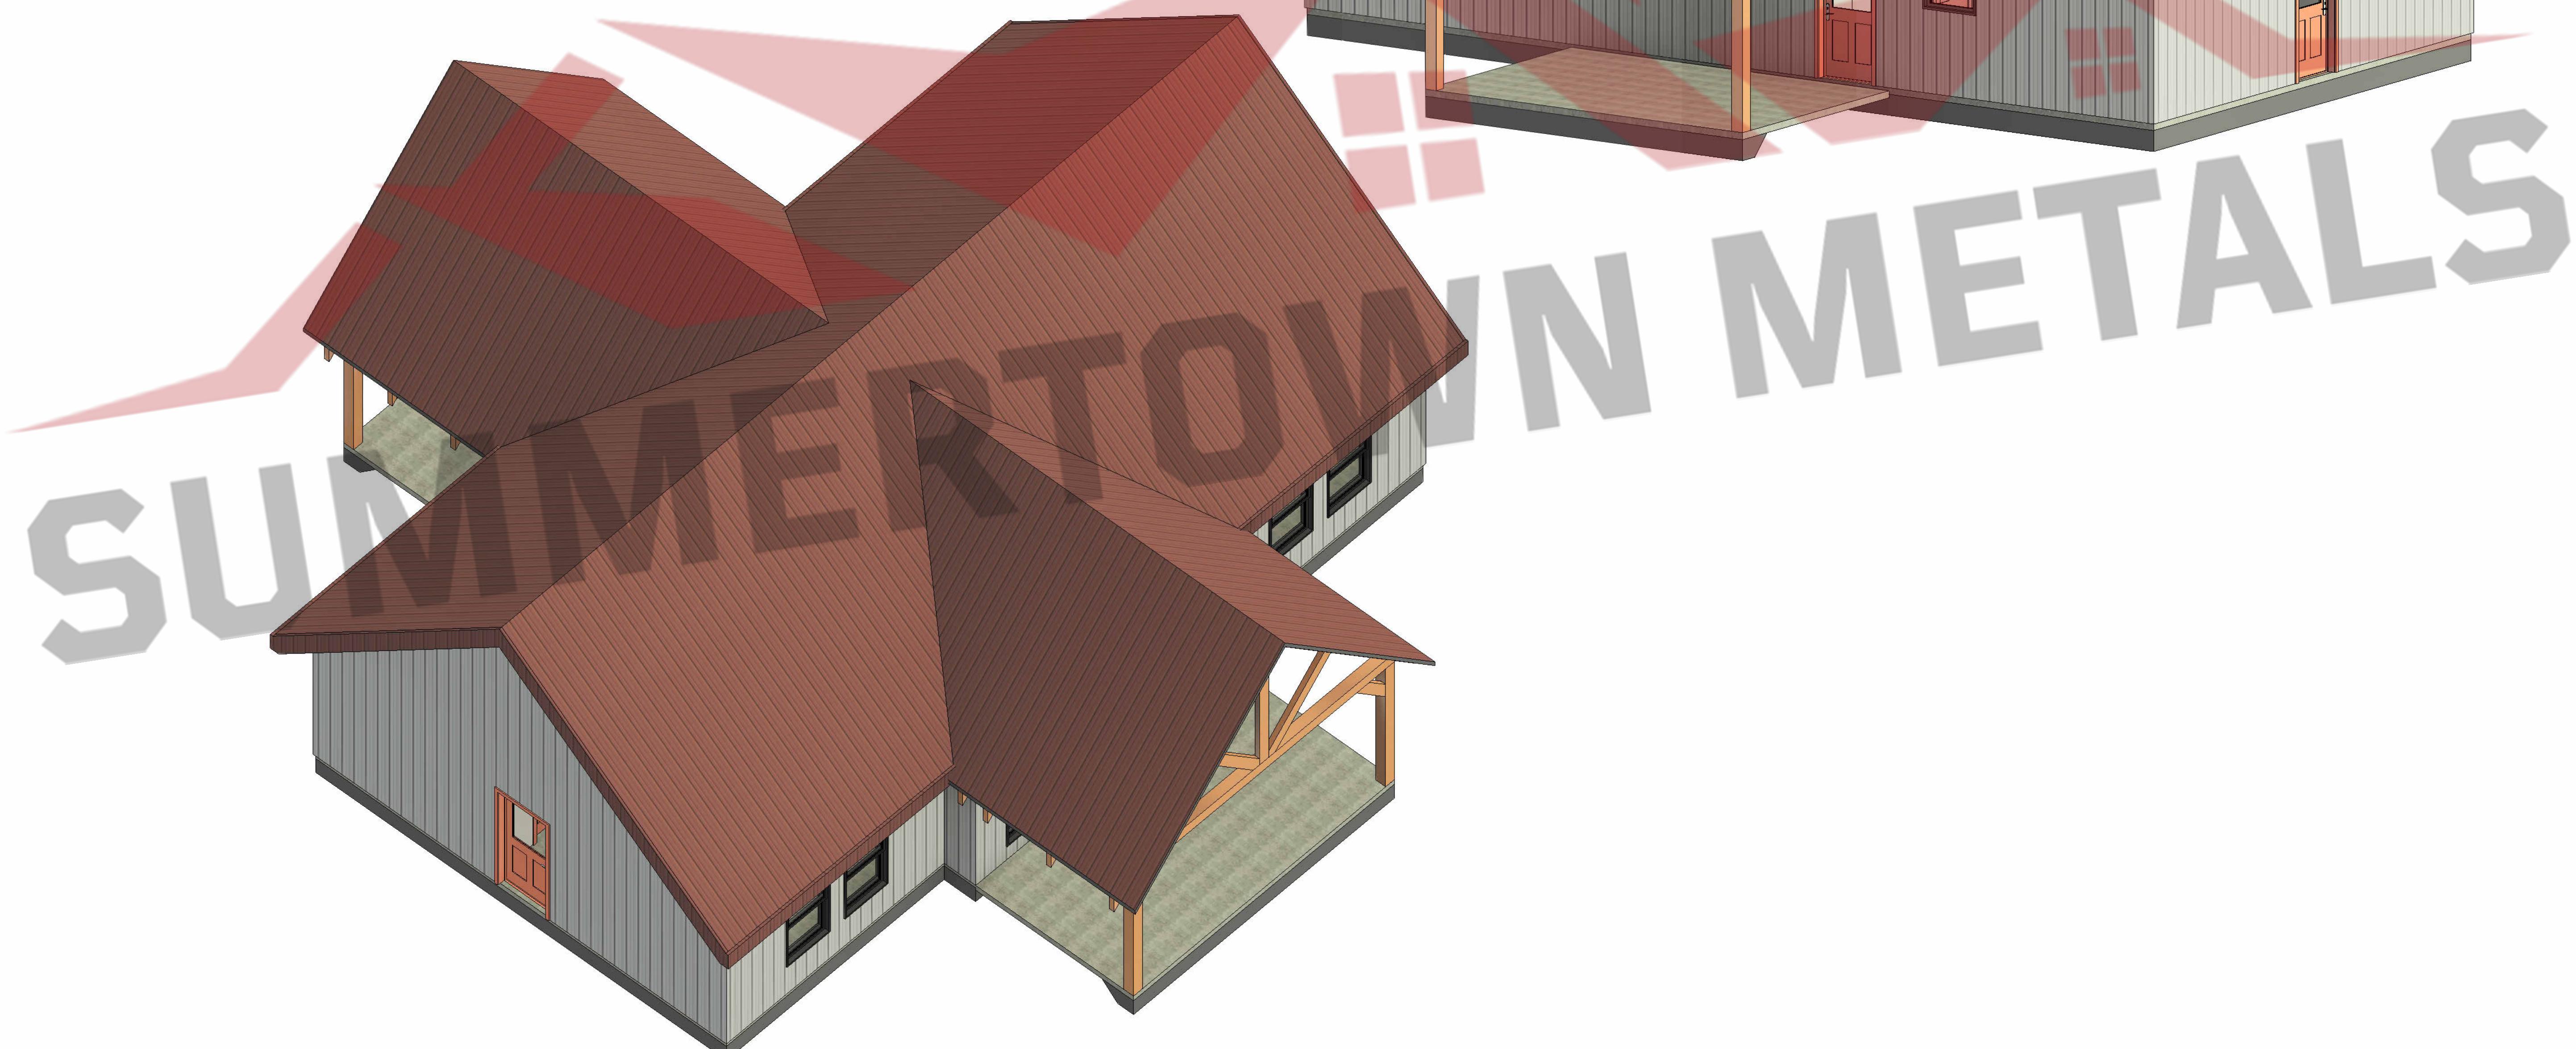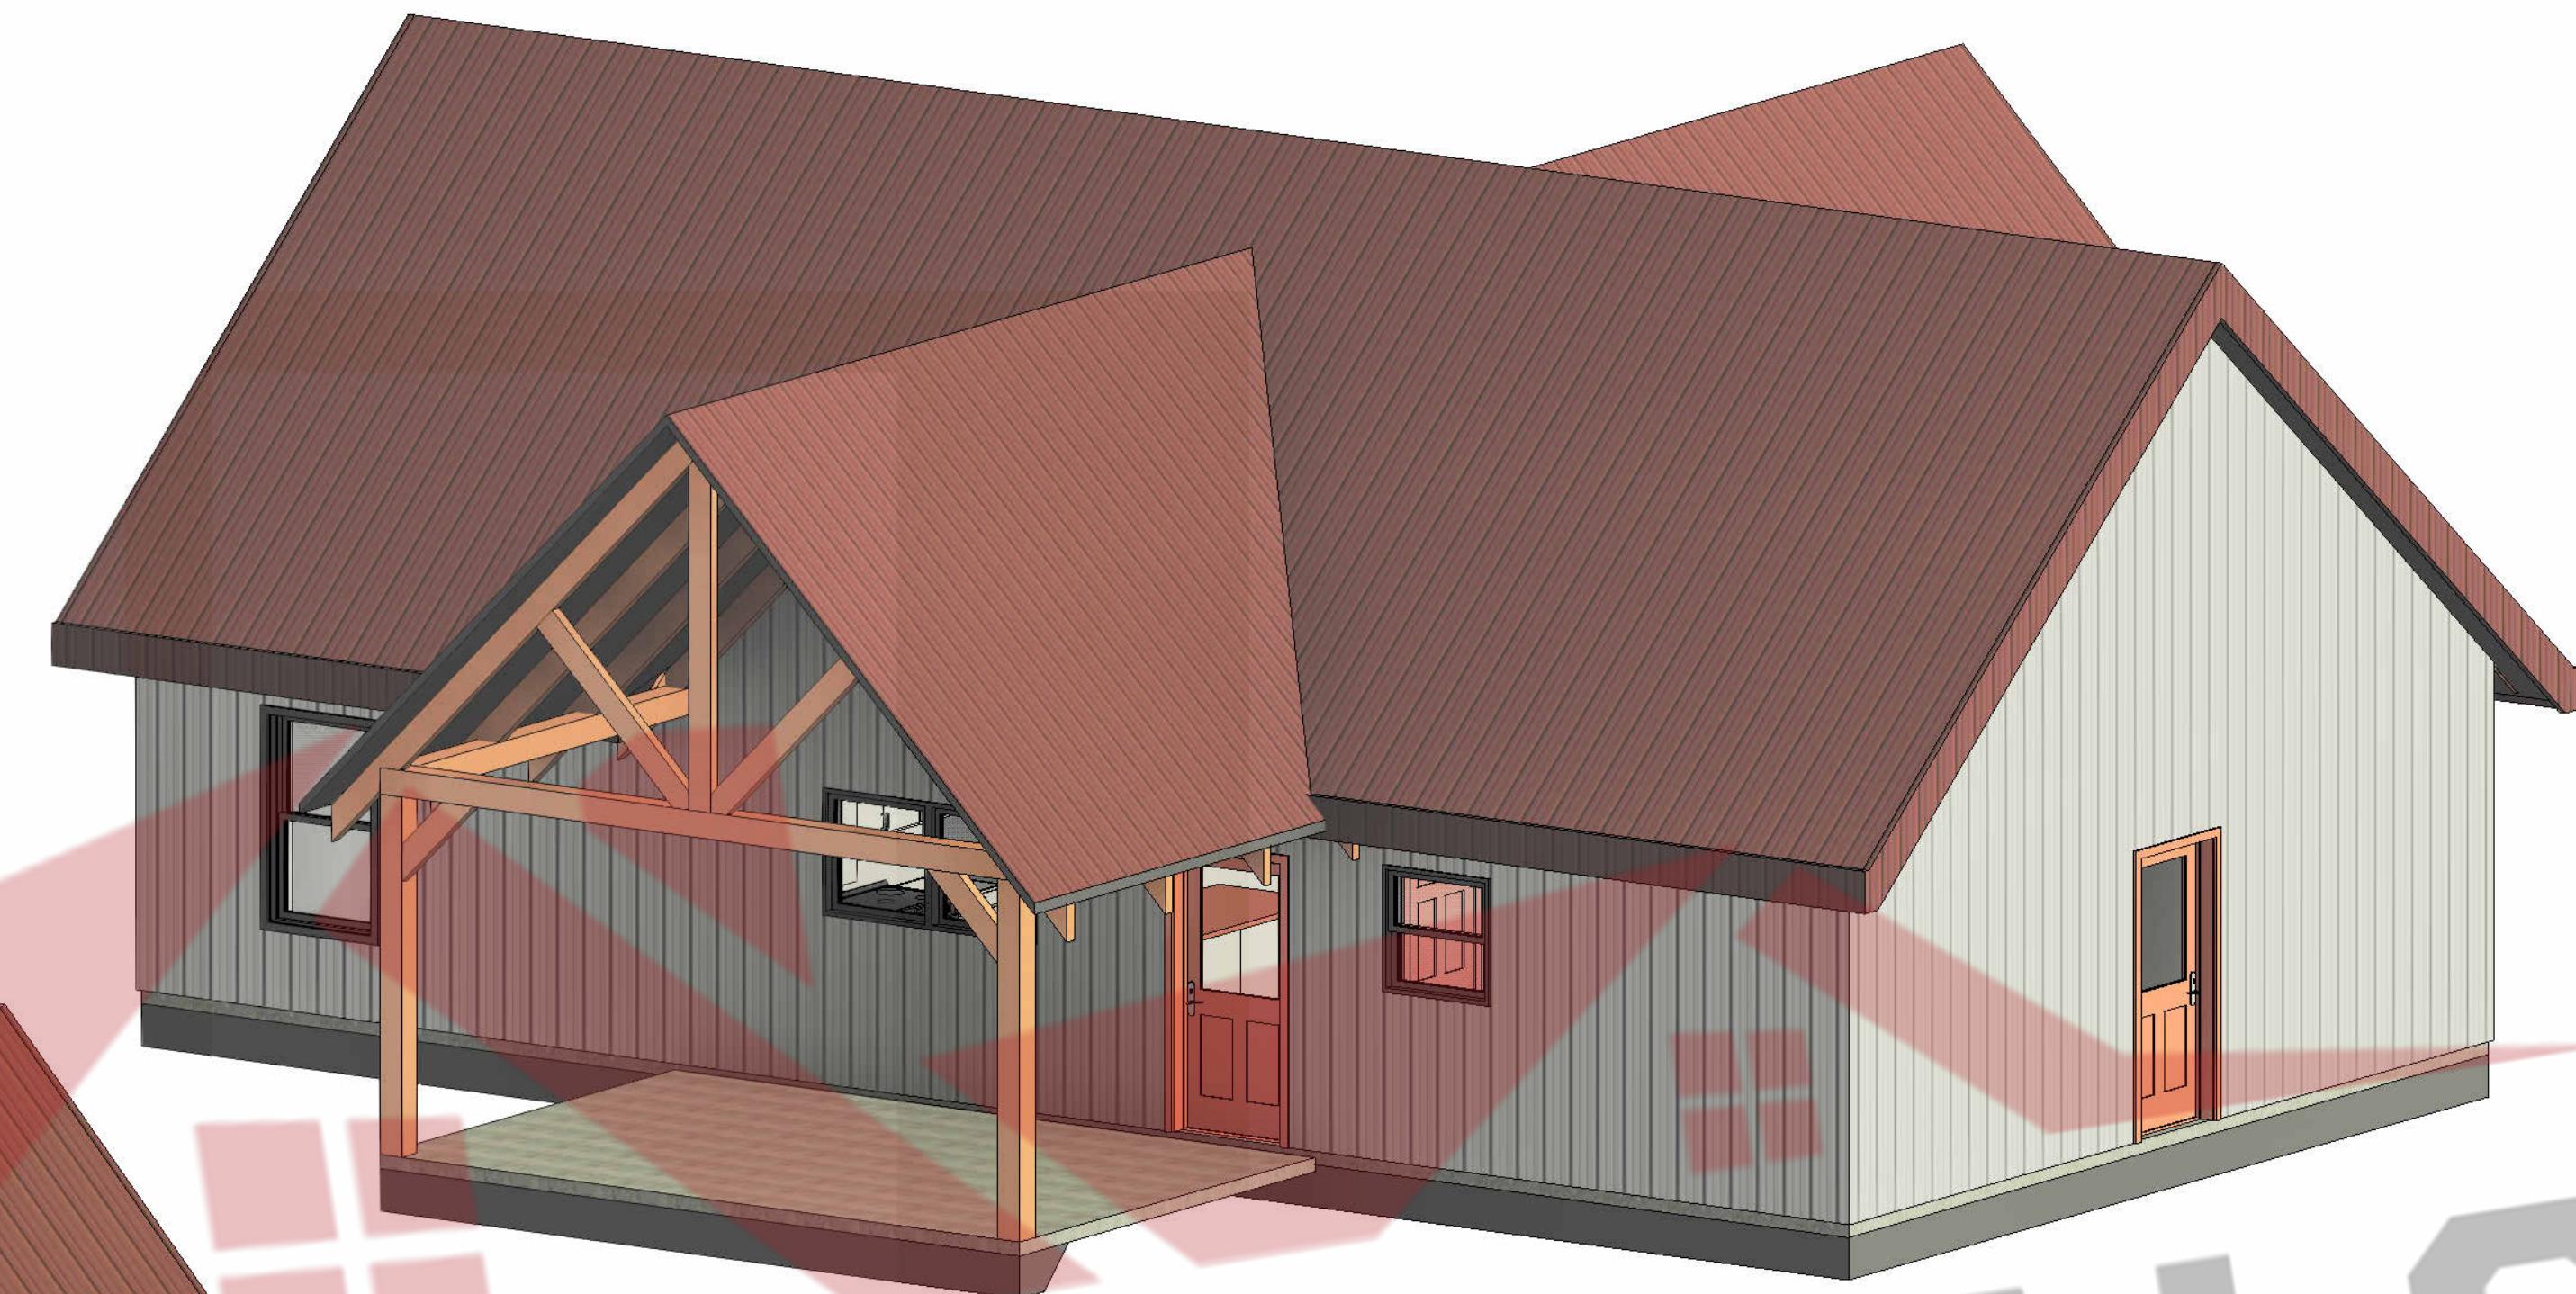

THESE PLANS ARE THE SOLE PROPERTY OF SUMMERTOWN METALS, LLC. ANY UNAUTHORIZED REPRODUCTION OF THESE PLANS IS STRICTLY PROHIBITED.

Current Revision

| Number: | Date: | Revised By | Description |
|---------|-------|------------|-------------|
| | | | |
| | | | |
| | | | |
| | | | |
| | | | |
| | | | |

| Description | Project Type | Project Status |
|--------------|--------------|------------------|
| 3D Views | House | For Construction |
| Timber Crest | | |

| Prepared For | Project Address |
|--------------|-----------------|
| | |
| | |

| Summertown Metals LLC |
|-----------------------|
| |
| |
| |
| |

SUMMERTOWN METALS

3864 Summertown Hwy.
Summertown, TN 38483
Phone: (931) 796-1521
www.summertownmetals.com

Date Issued

12/30/25

Scale

Drawn By

JP

Checked By

CBP

Sheet

S.5