



SUMMERTOWN METALS

**3864 Summertown Highway
Summertown, TN 38483
Phone: (931) 796-1521
Email: info@summertownmetals.com**

Drawings Prepared For:
TIMBER CREST



Current Revision			
Number	Date	Revised By	Description

Description: **Cover Sheet & General Notes**
 Project Type: **House**
 Project Status: **NOT FOR CONSTRUCTION**

Prepared For: **TIMBER CREST**
 Project Address: **TIMBER CREST**




SUMMERTOWN METALS
 3864 Summertown Hwy.
 Summertown, TN 38483
 Phone: (931) 796-1521
 www.summertownmetals.com

Date Issued: _____
 Scale: **NOT TO SCALE**
 Drawn By: **CAD** Checked By: **CAD**

Sheet

S.3
Left Elevation

S.4
Back Elevation

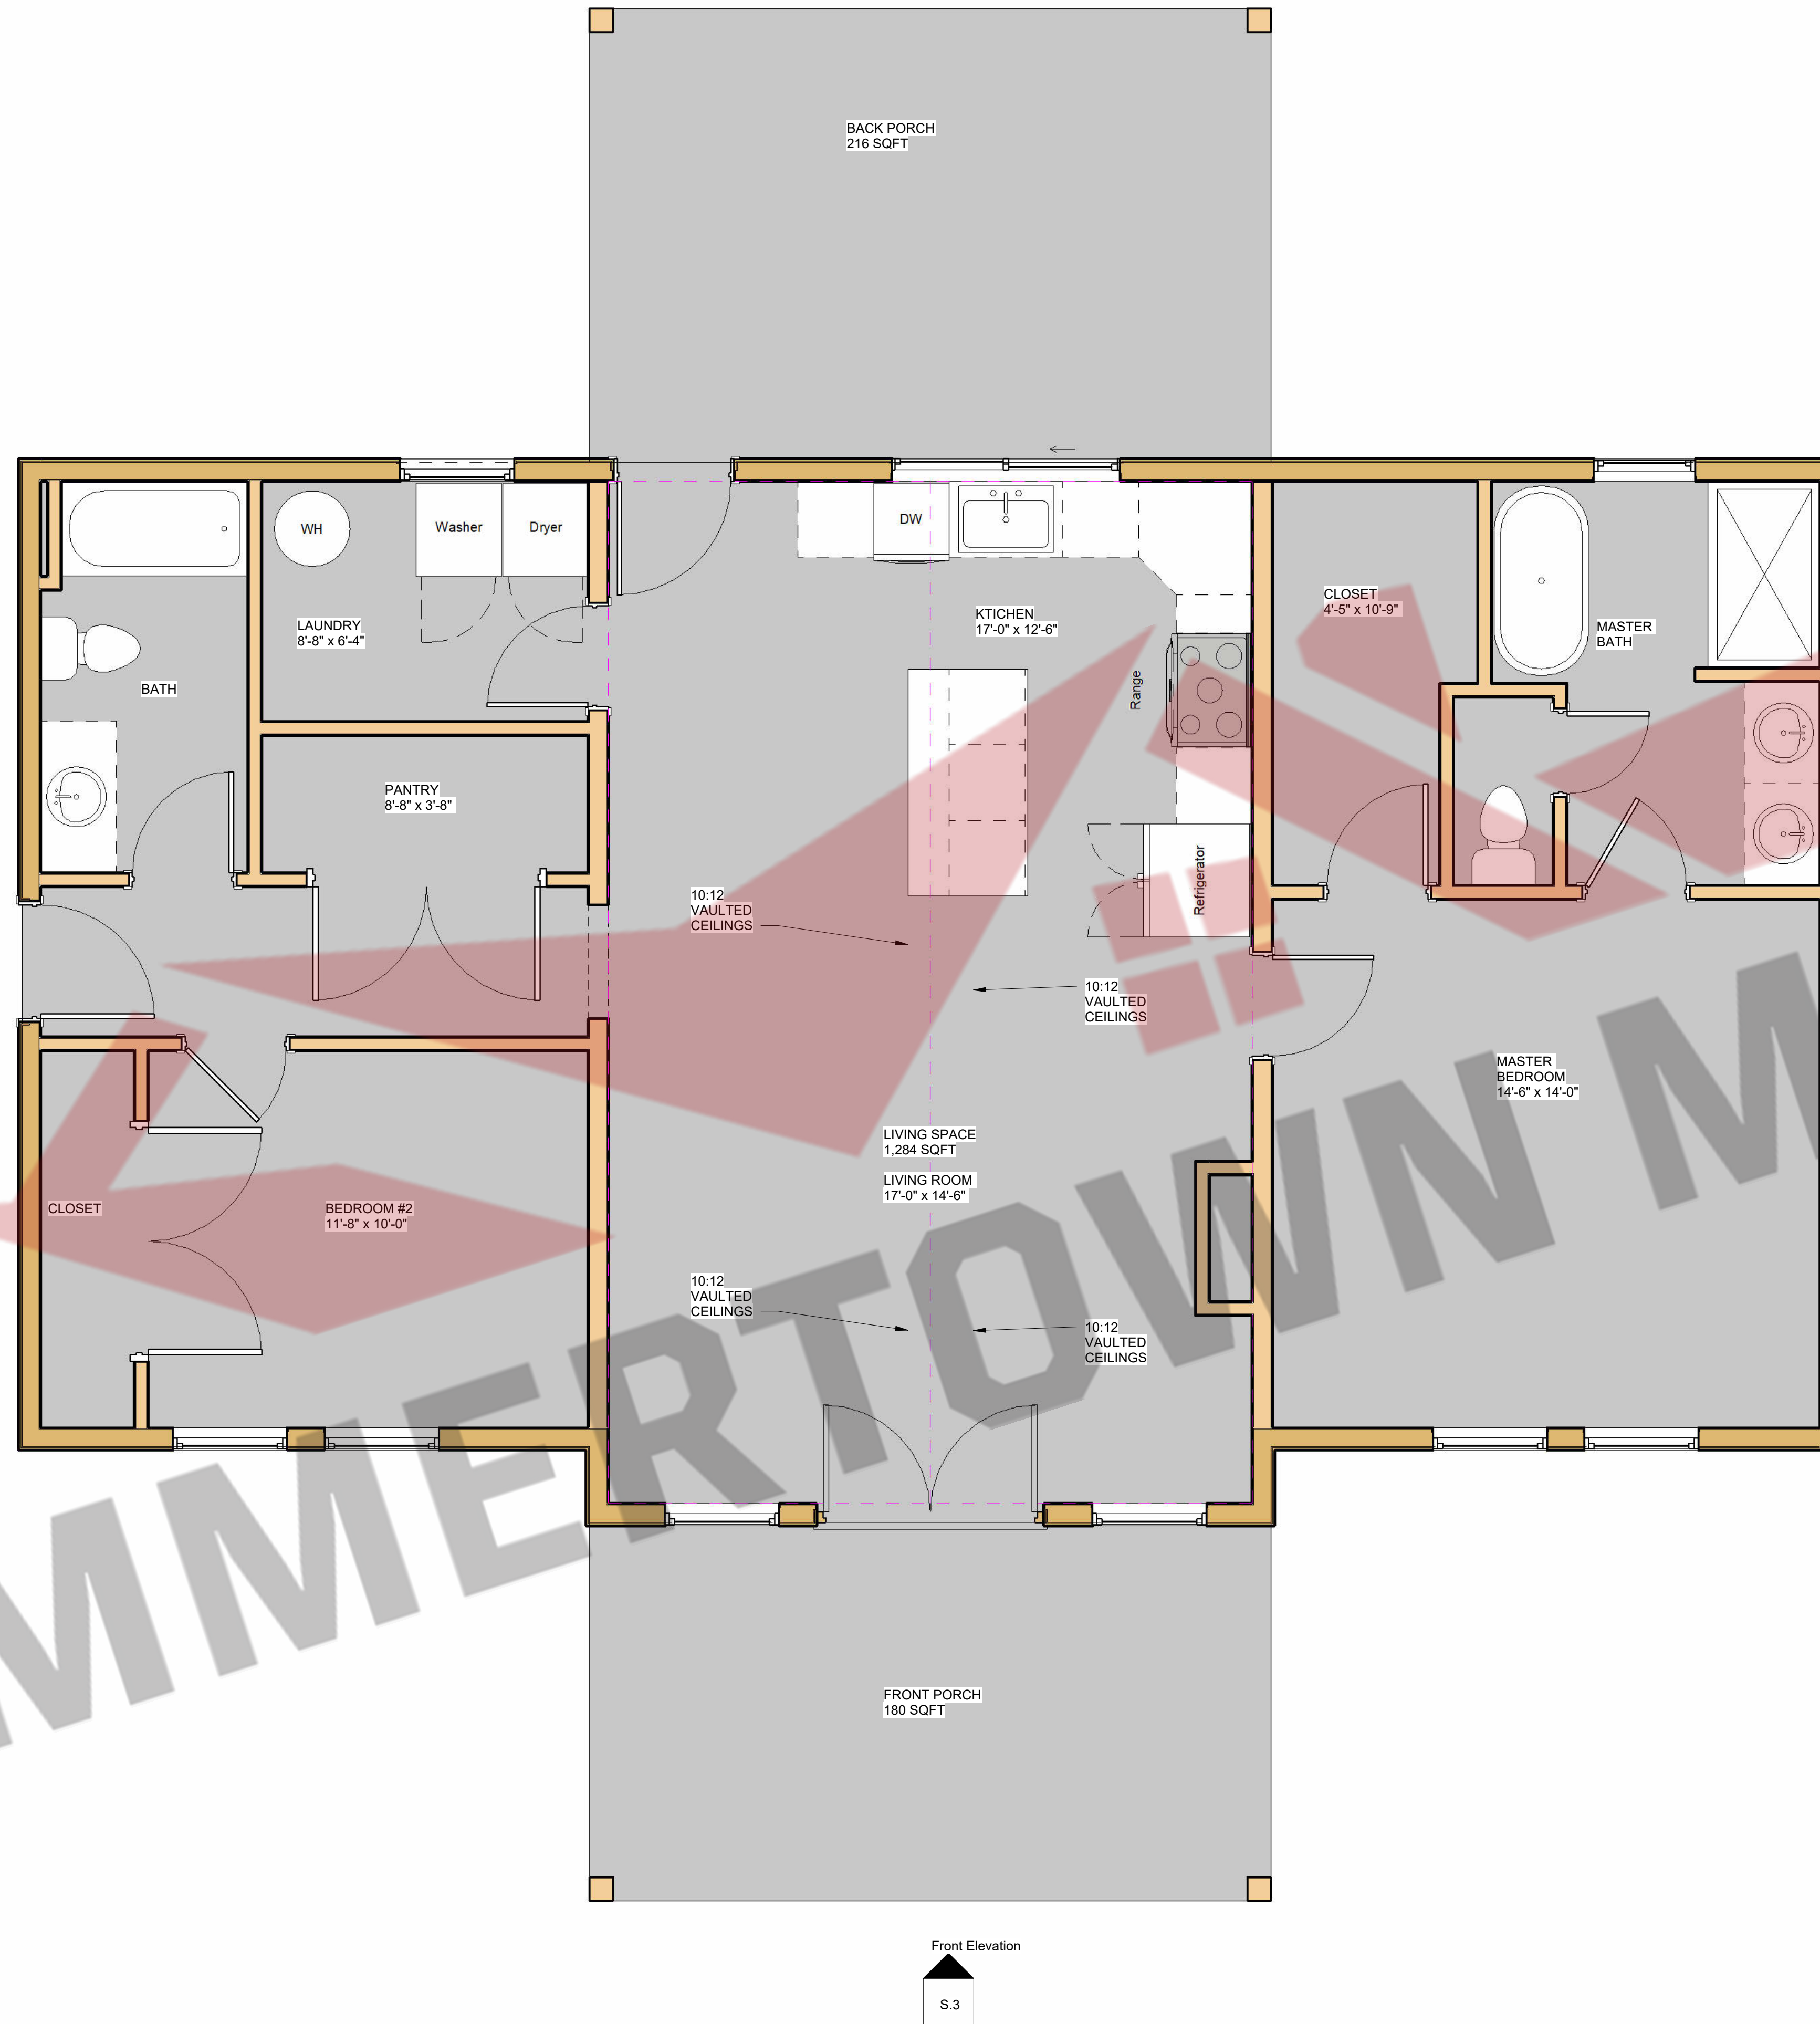

S.3
Left Elevation

S.4
Back Elevation

S.4
Right Elevation

S.3
Front Elevation

1 Floor Plan
3/8" = 1'-0"

THESE PLANS ARE THE SOLE PROPERTY OF SUMMERTOWN METALS, LLC. ANY UNAUTHORIZED REPRODUCTION OF THESE PLANS IS STRICTLY PROHIBITED.


Number	Date	Revised By	Description

Prepared For	TIMBER CREST
Project Type	House
Project Status	NOT FOR CONSTRUCTION



SUMMERTOWN METALS
 3864 Summertown Hwy.
 Summertown, TN 38483
 Phone: (931) 796-1521
 www.summertownmetals.com


Date Issued	
Scale	3/8" = 1'-0"
Drawn By	CAD
Checked By	CAD

 

Sheet
S.2



① Front Elevation
1/4" = 1'-0"

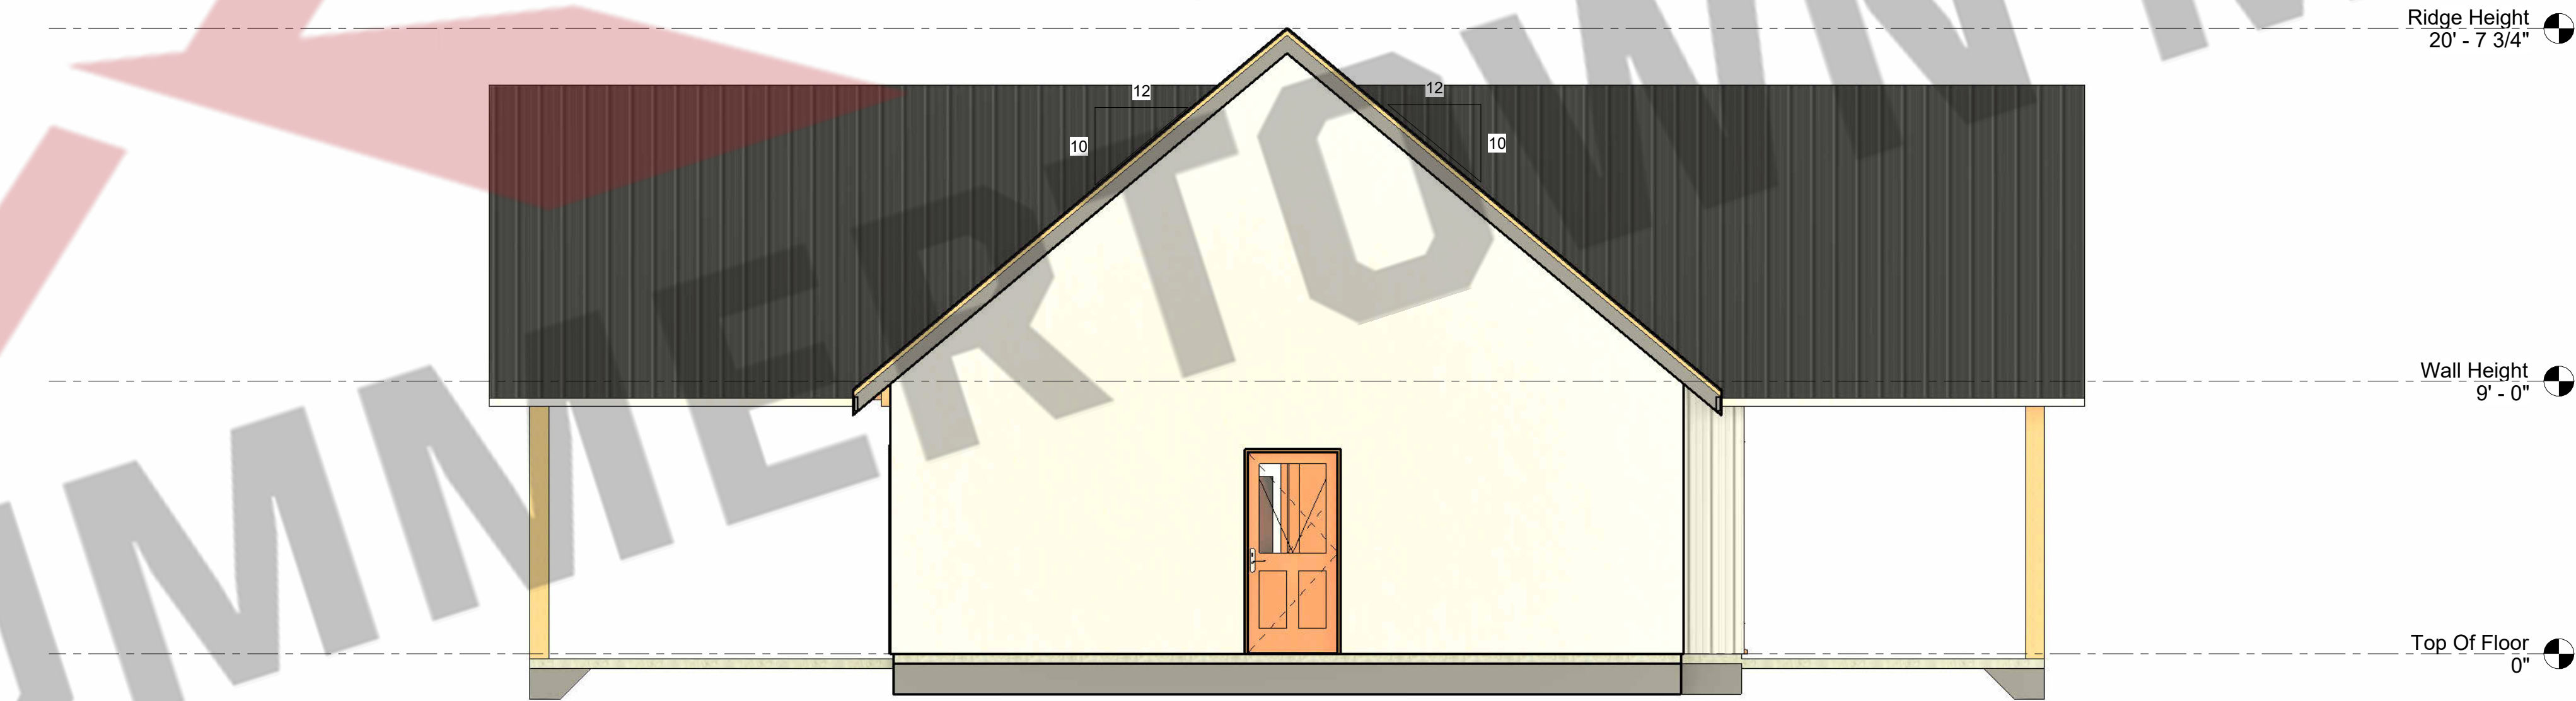

② Left Elevation
1/4" = 1'-0"

Number	Date	Revised By	Description

Prepared For
TIMBER CREST

Description
Elevations

Project Type
House

Project Status
NOT FOR CONSTRUCTION

Project Address

Project Status



SUMMERTOWN METALS
3864 Summertown Hwy.
Summertown, TN 38483
Phone: (931) 796-1521
www.summertownmetals.com


Date Issued

Scale
1/4" = 1'-0"


Drawn By
CAD

Checked By
CAD

Sheet

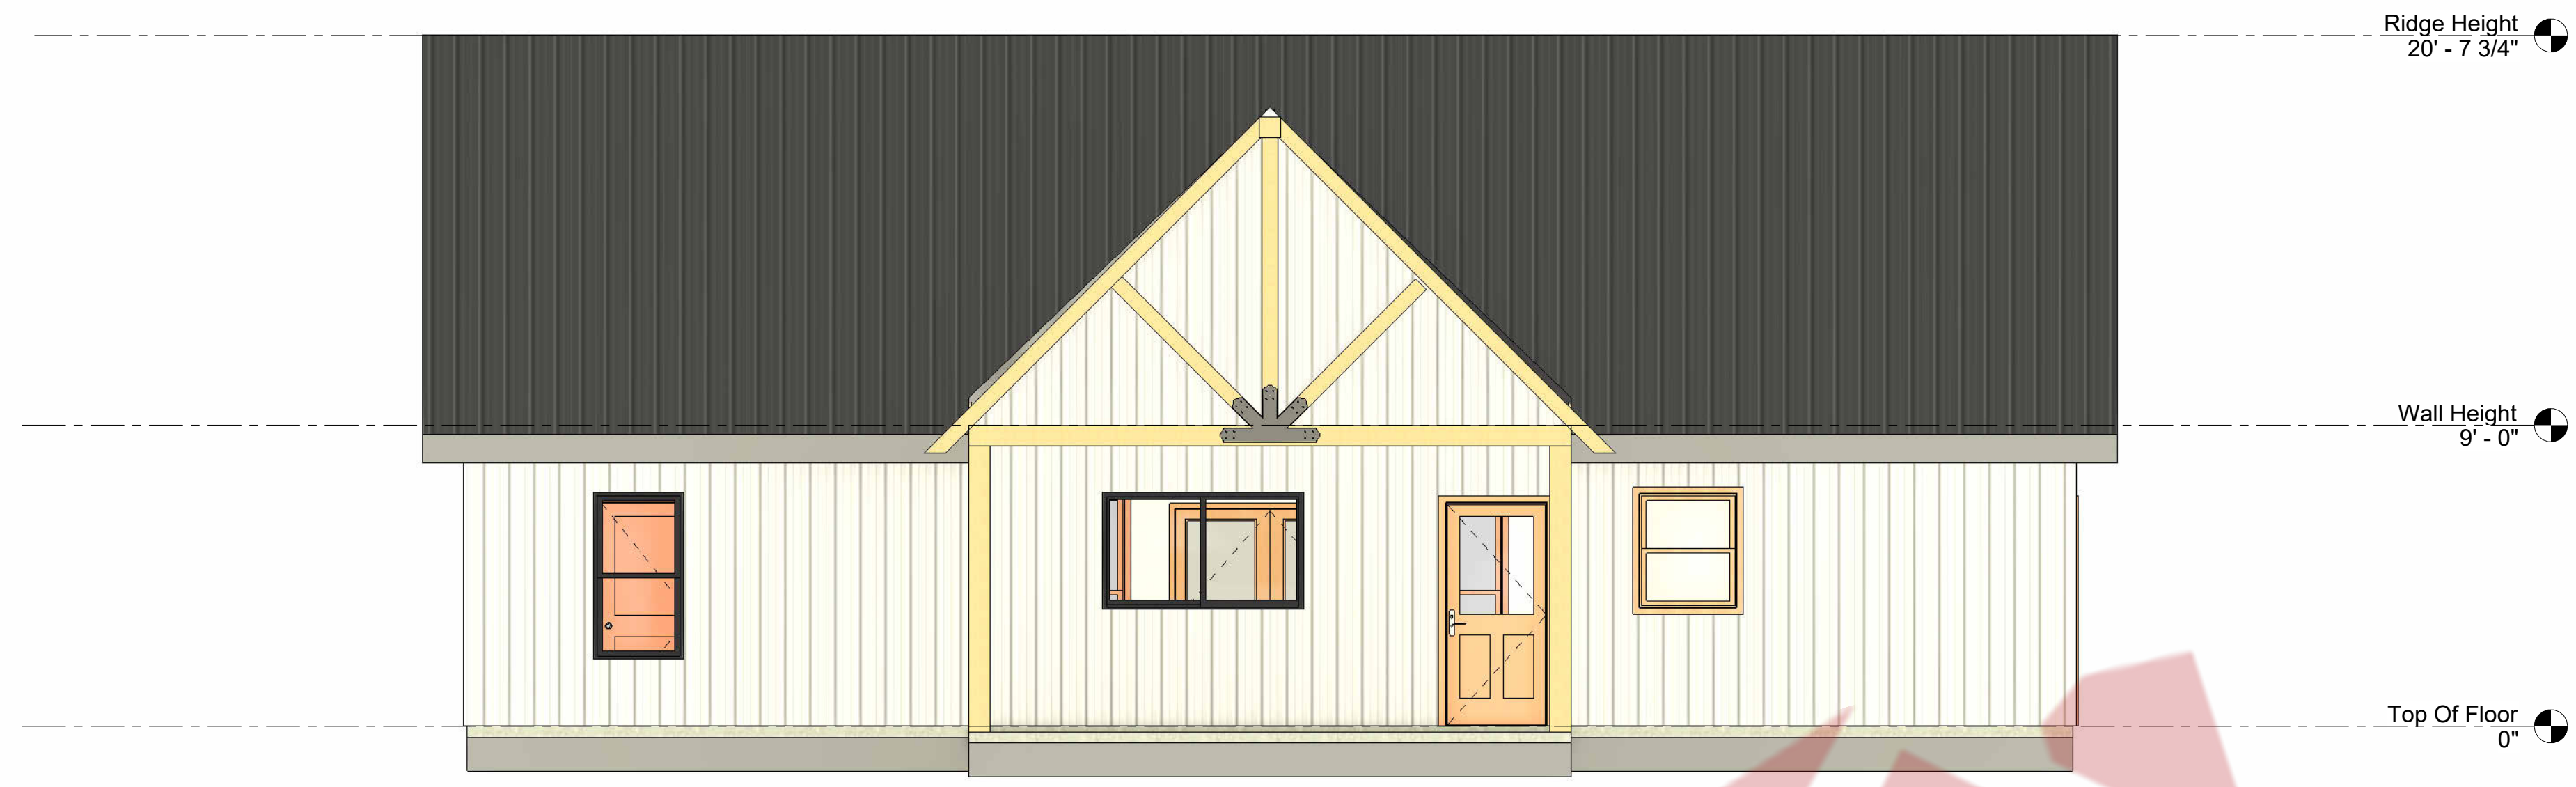

① Back Elevation
1/4" = 1'-0"

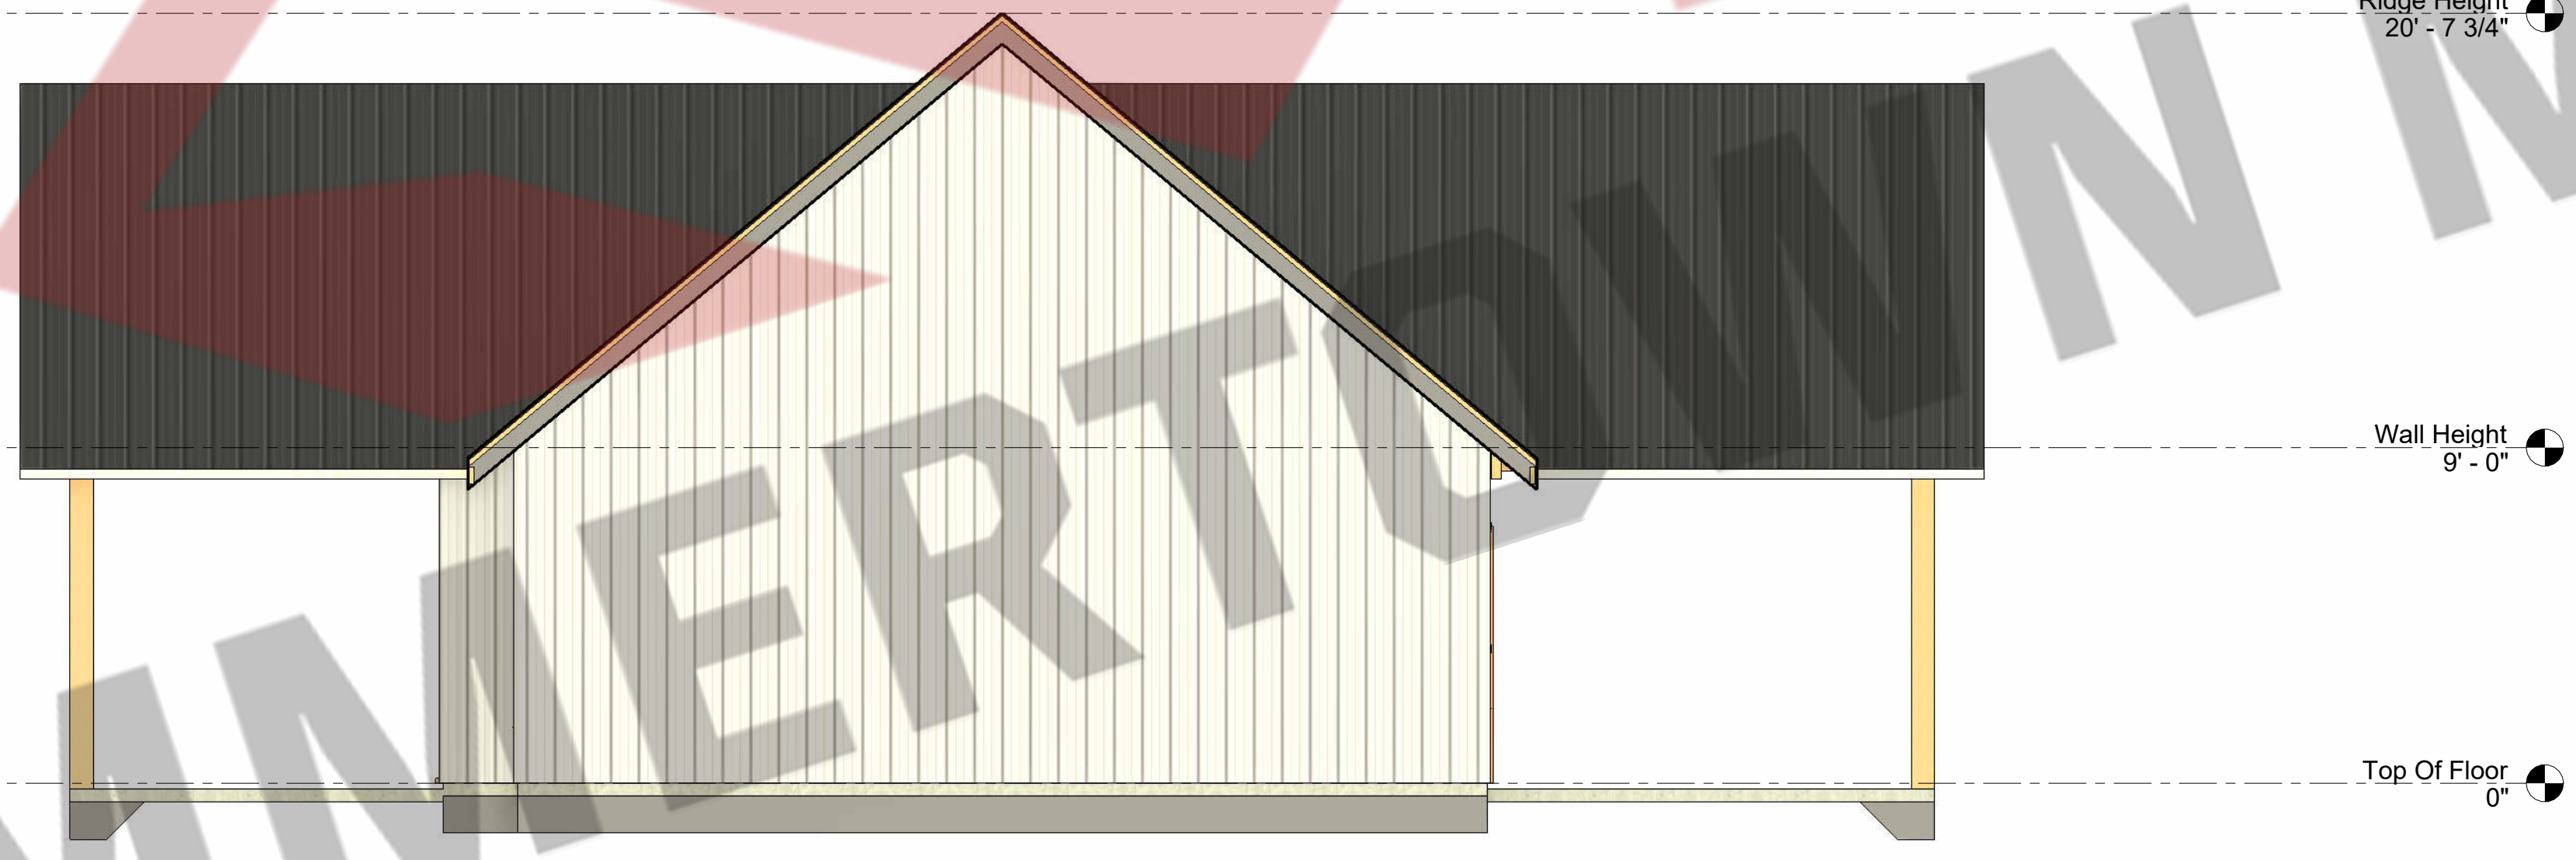

② Right Elevation
1/4" = 1'-0"

Current Revision			
Number	Date	Revised By	Description

Description	Elevations
Project Type	House
Project Status	NOT FOR CONSTRUCTION

Prepared For	TIMBER CREST
Project Address	

SUMMERTOWN METALS
 3864 Summertown Hwy.
 Summertown, TN 38483
 Phone: (931) 796-1521
 www.summertownmetals.com



Date Issued

Scale
1/4" = 1'-0"

Drawn By	Checked By
CAD	CAD

Sheet

S.4

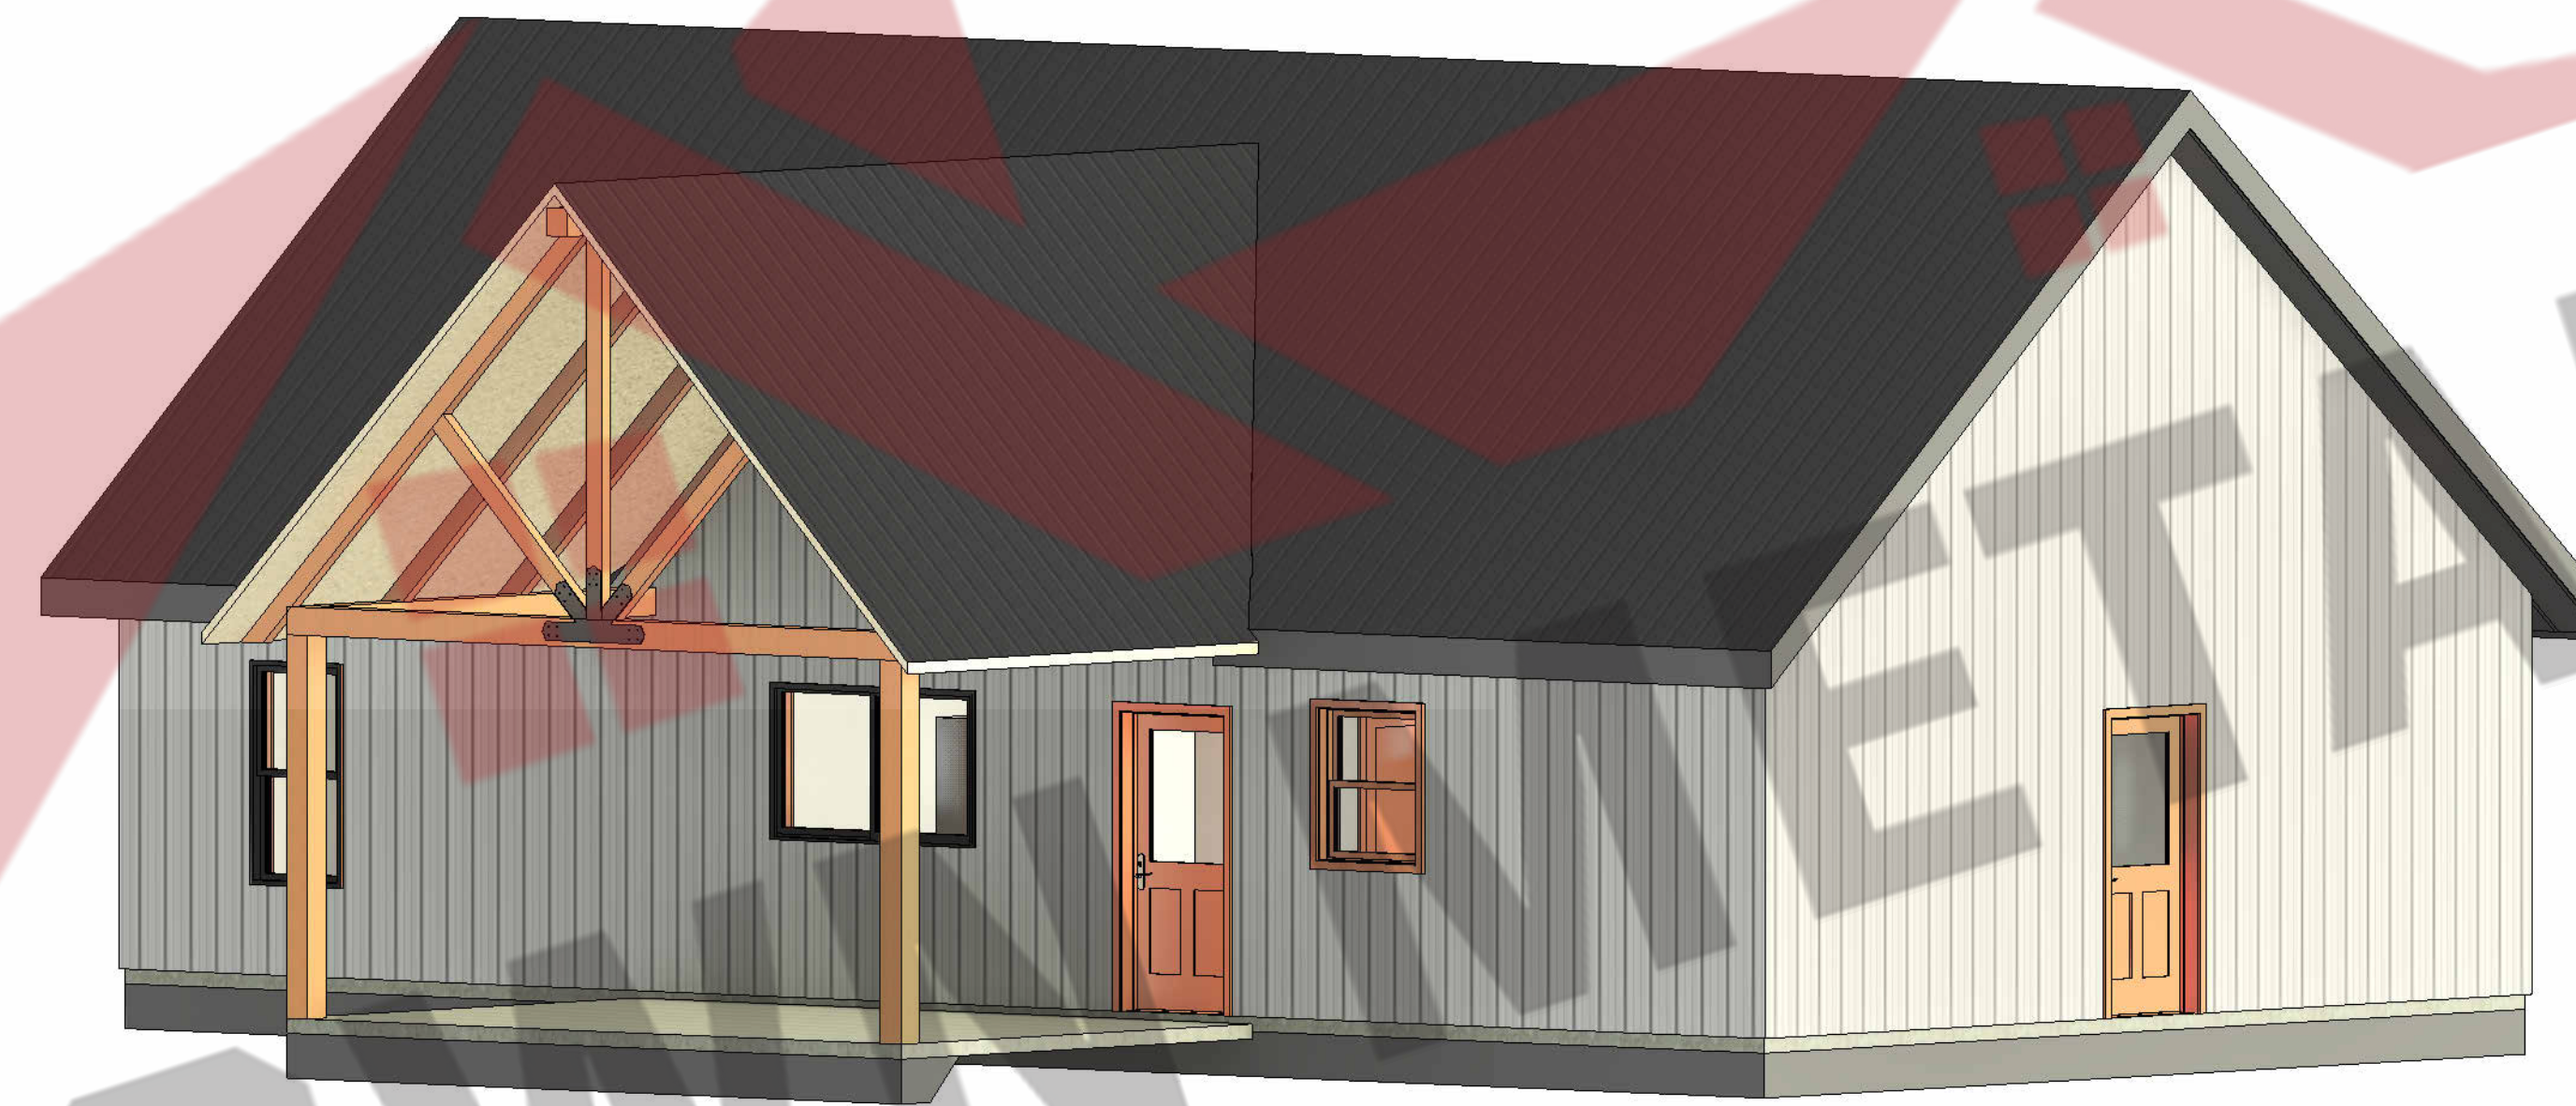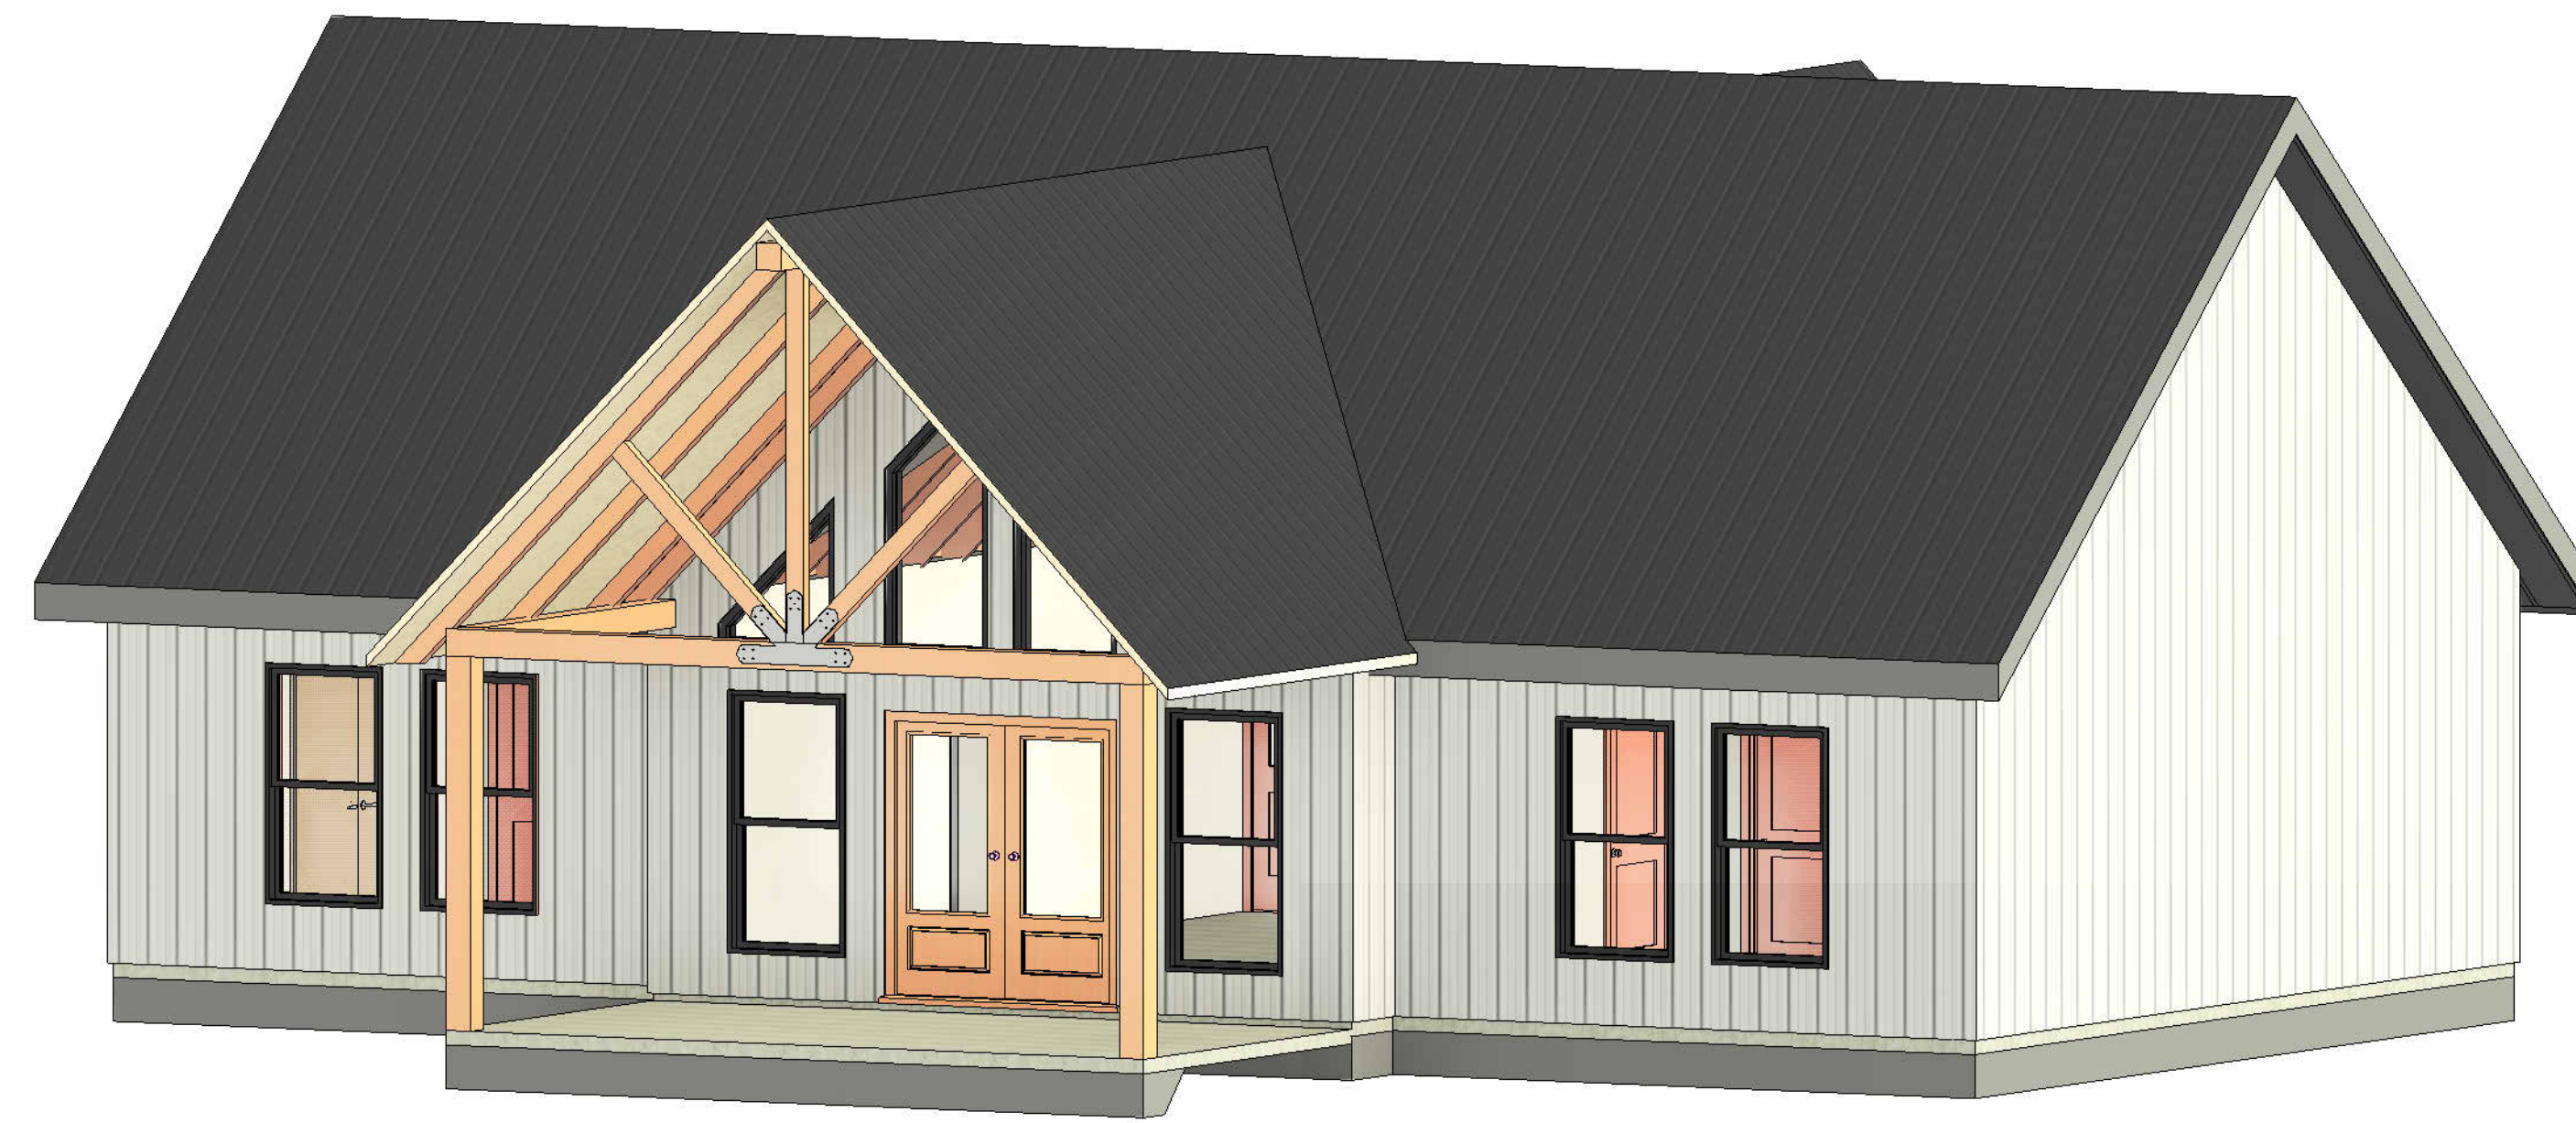

Current Revision	

Description: **3-D Views**
 Project Type: **House**
 Project Status: **NOT FOR CONSTRUCTION**

Prepared For: **TIMBER CREST**
 Project Address:



SUMMERTOWN METALS
 3864 Summertown Hwy.
 Summertown, TN 38483
 Phone: (931) 796-1521
 www.summertownmetals.com

Date Issued:
 Scale:
 Drawn By: **CAD**
 Checked By: **CAD**

Sheet **S.5**

THESE PLANS ARE THE SOLE PROPERTY OF SUMMERTOWN METALS, LLC. ANY UNAUTHORIZED REPRODUCTION OF THESE PLANS IS STRICTLY PROHIBITED.