

# SUMMERTOWN METALS

# 3864 Summertown Highway Summertown, TN 38483

**Phone: (931) 796-1521**  
**Email: [info@summertownmetals.com](mailto:info@summertownmetals.com)**

# Drawings Prepared For:

# WHISPERING PINES



THESE PLANS ARE THE SOLE PROPERTY OF SUMMERTOWN METALS, LLC. ANY UNAUTHORIZED REPRODUCTION OF THESE PLANS IS STRICTLY PROHIBITED.



S.1

The floor plan illustrates a single-story residence with the following dimensions and room descriptions:

- BEDROOM #2:** 14' x 14'
- BATHROOM:** 10' x 6'
- CLO.** (Closet)
- LIVING ROOM:** 20' x 31'
- MASTER BEDROOM:** 14' x 15'
- MASTER CLOSET:** 7' x 8'
- BATH:** 7' x 17'

The plan features a central entrance leading into the living room. To the left is a bedroom and a bathroom. To the right is a master suite consisting of a large bedroom, a walk-in closet, and a bathroom. A central hallway provides access to all rooms. The entire floor plan is set against a background with large, semi-transparent text reading "SUMMERTOWN METALS".

## SQFT Schedule

Area	Name
2000 SF	Living Area
28 SF	Front Porch
00 SF	Carport
00 SF	Back Porch

THESE PLANS ARE THE SOLE PROPERTY OF SUMMERTOWN METALS, LLC. ANY UNAUTHORIZED REPRODUCTION OF THESE PLANS IS STRICTLY PROHIBITED.

S.2




Current Revision

Number:	Date:	Revised By:	Description:

Description:	Project Type:	Project Status:
Elevations	House & Carport	NOT FOR CONSTRUCTION
Whispering Pines		

Prepared For:	Project Address:

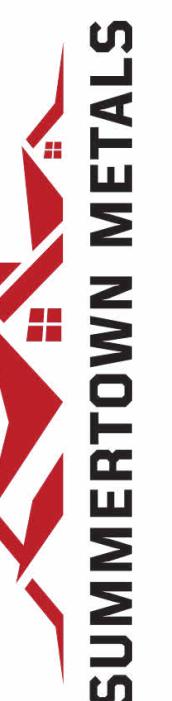SUMMERTOWN METALS	
	
3864 Summertown Hwy.	
Summertown, TN 38483	
Phone: (931) 796-1521	
www.summertownmetals.com	

Date Issued  
12/18/2025

Scale  
1/4" = 1'-0"

Drawn By  
KSM

Checked By  
CBP

Sheet

S.3






1 Left Elevation  
1/4" = 1'-0"



2 Right Elevation  
1/4" = 1'-0"

THESE PLANS ARE THE SOLE PROPERTY OF SUMMERTOWN METALS, LLC. ANY UNAUTHORIZED REPRODUCTION OF THESE PLANS IS STRICTLY PROHIBITED.

S.4

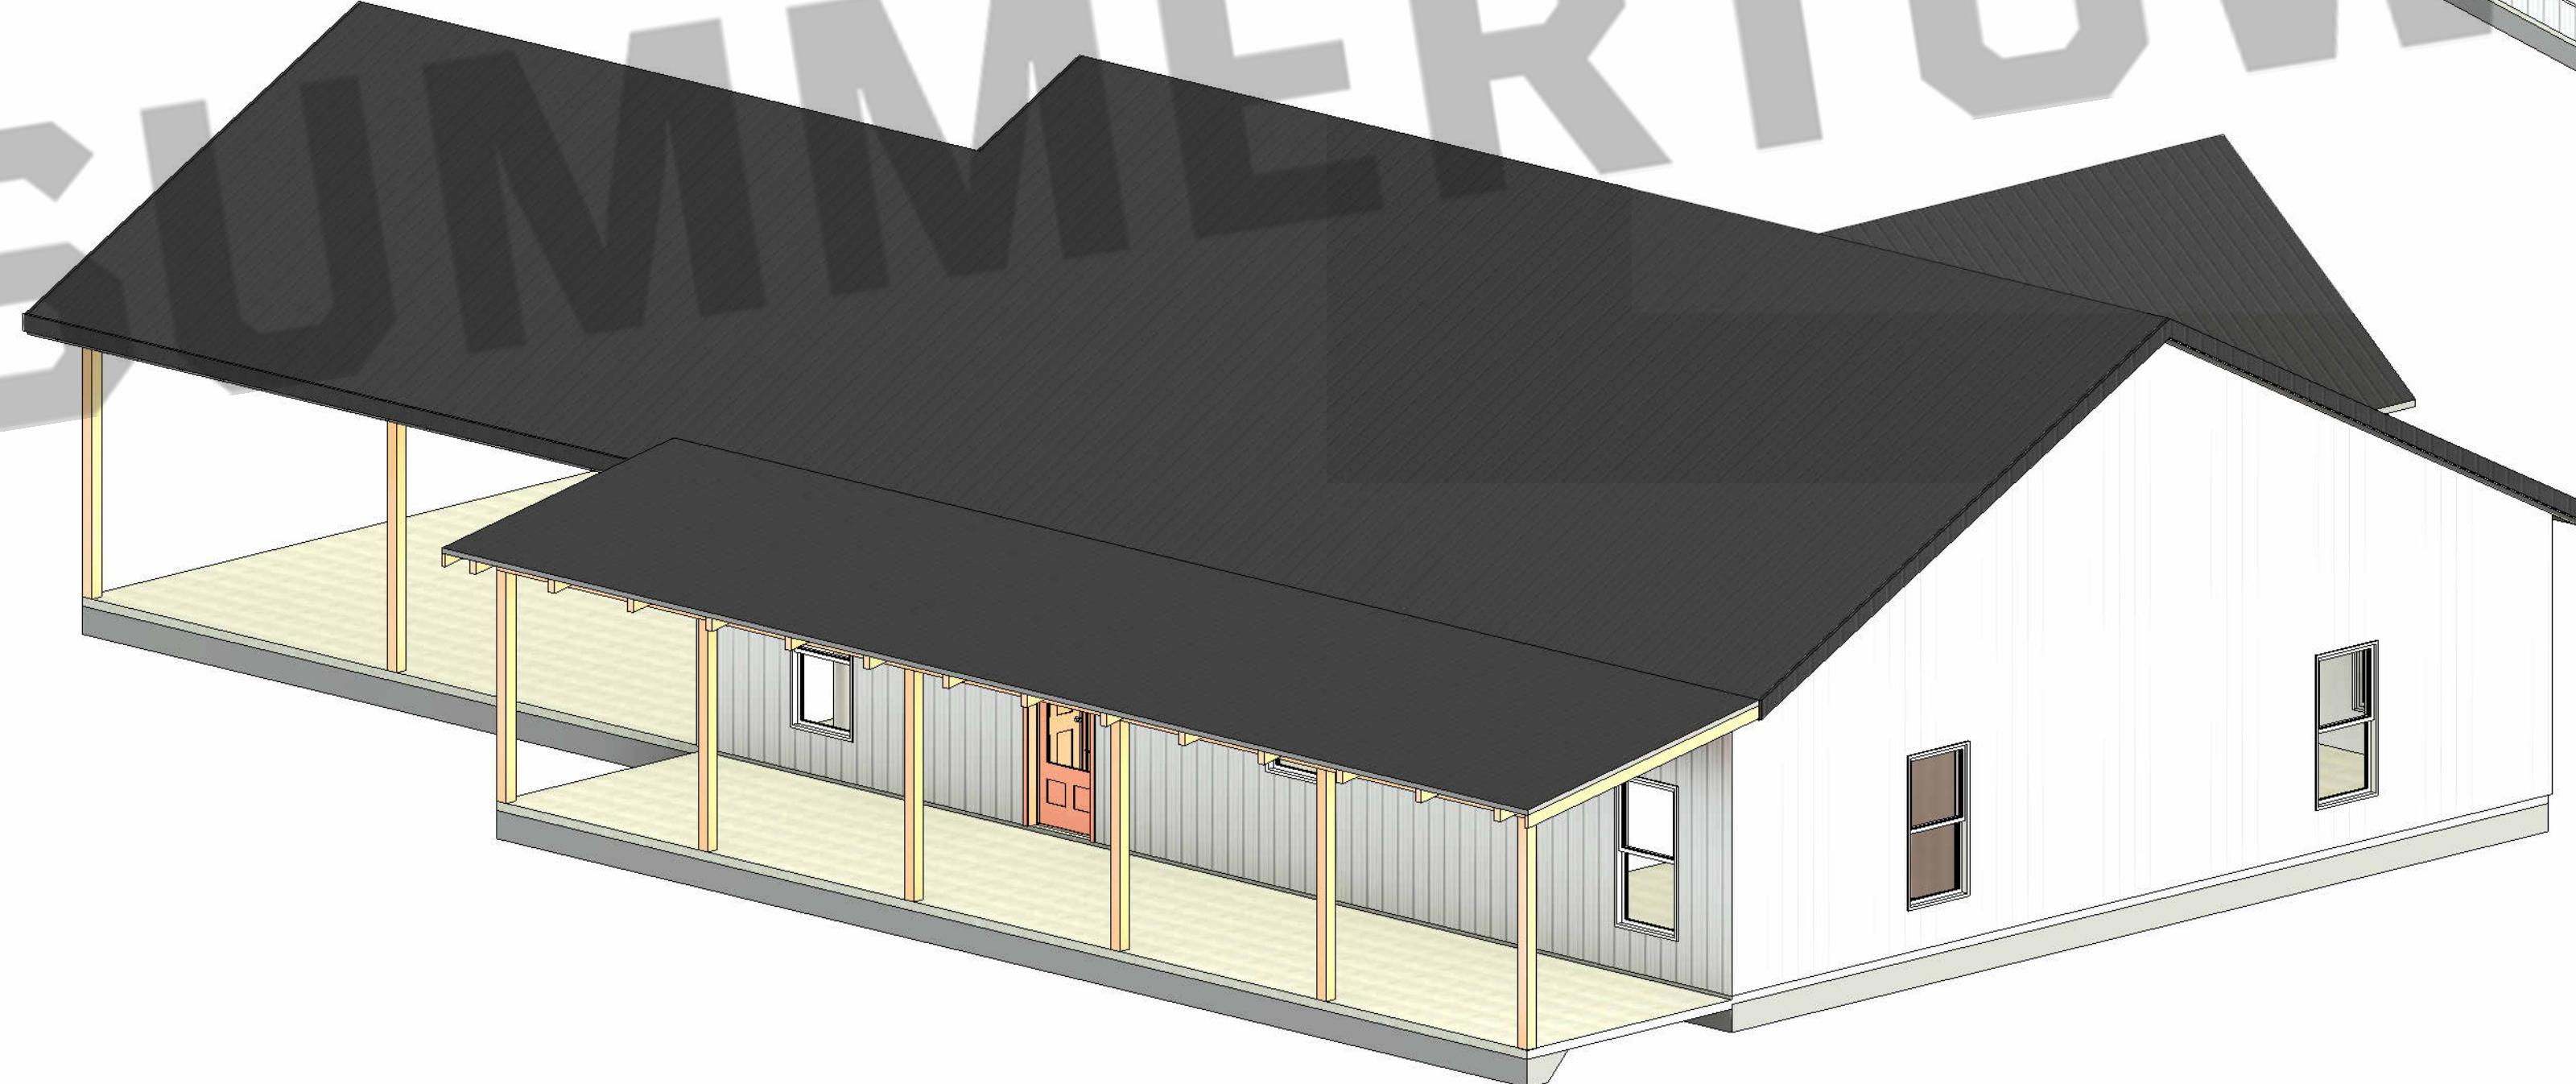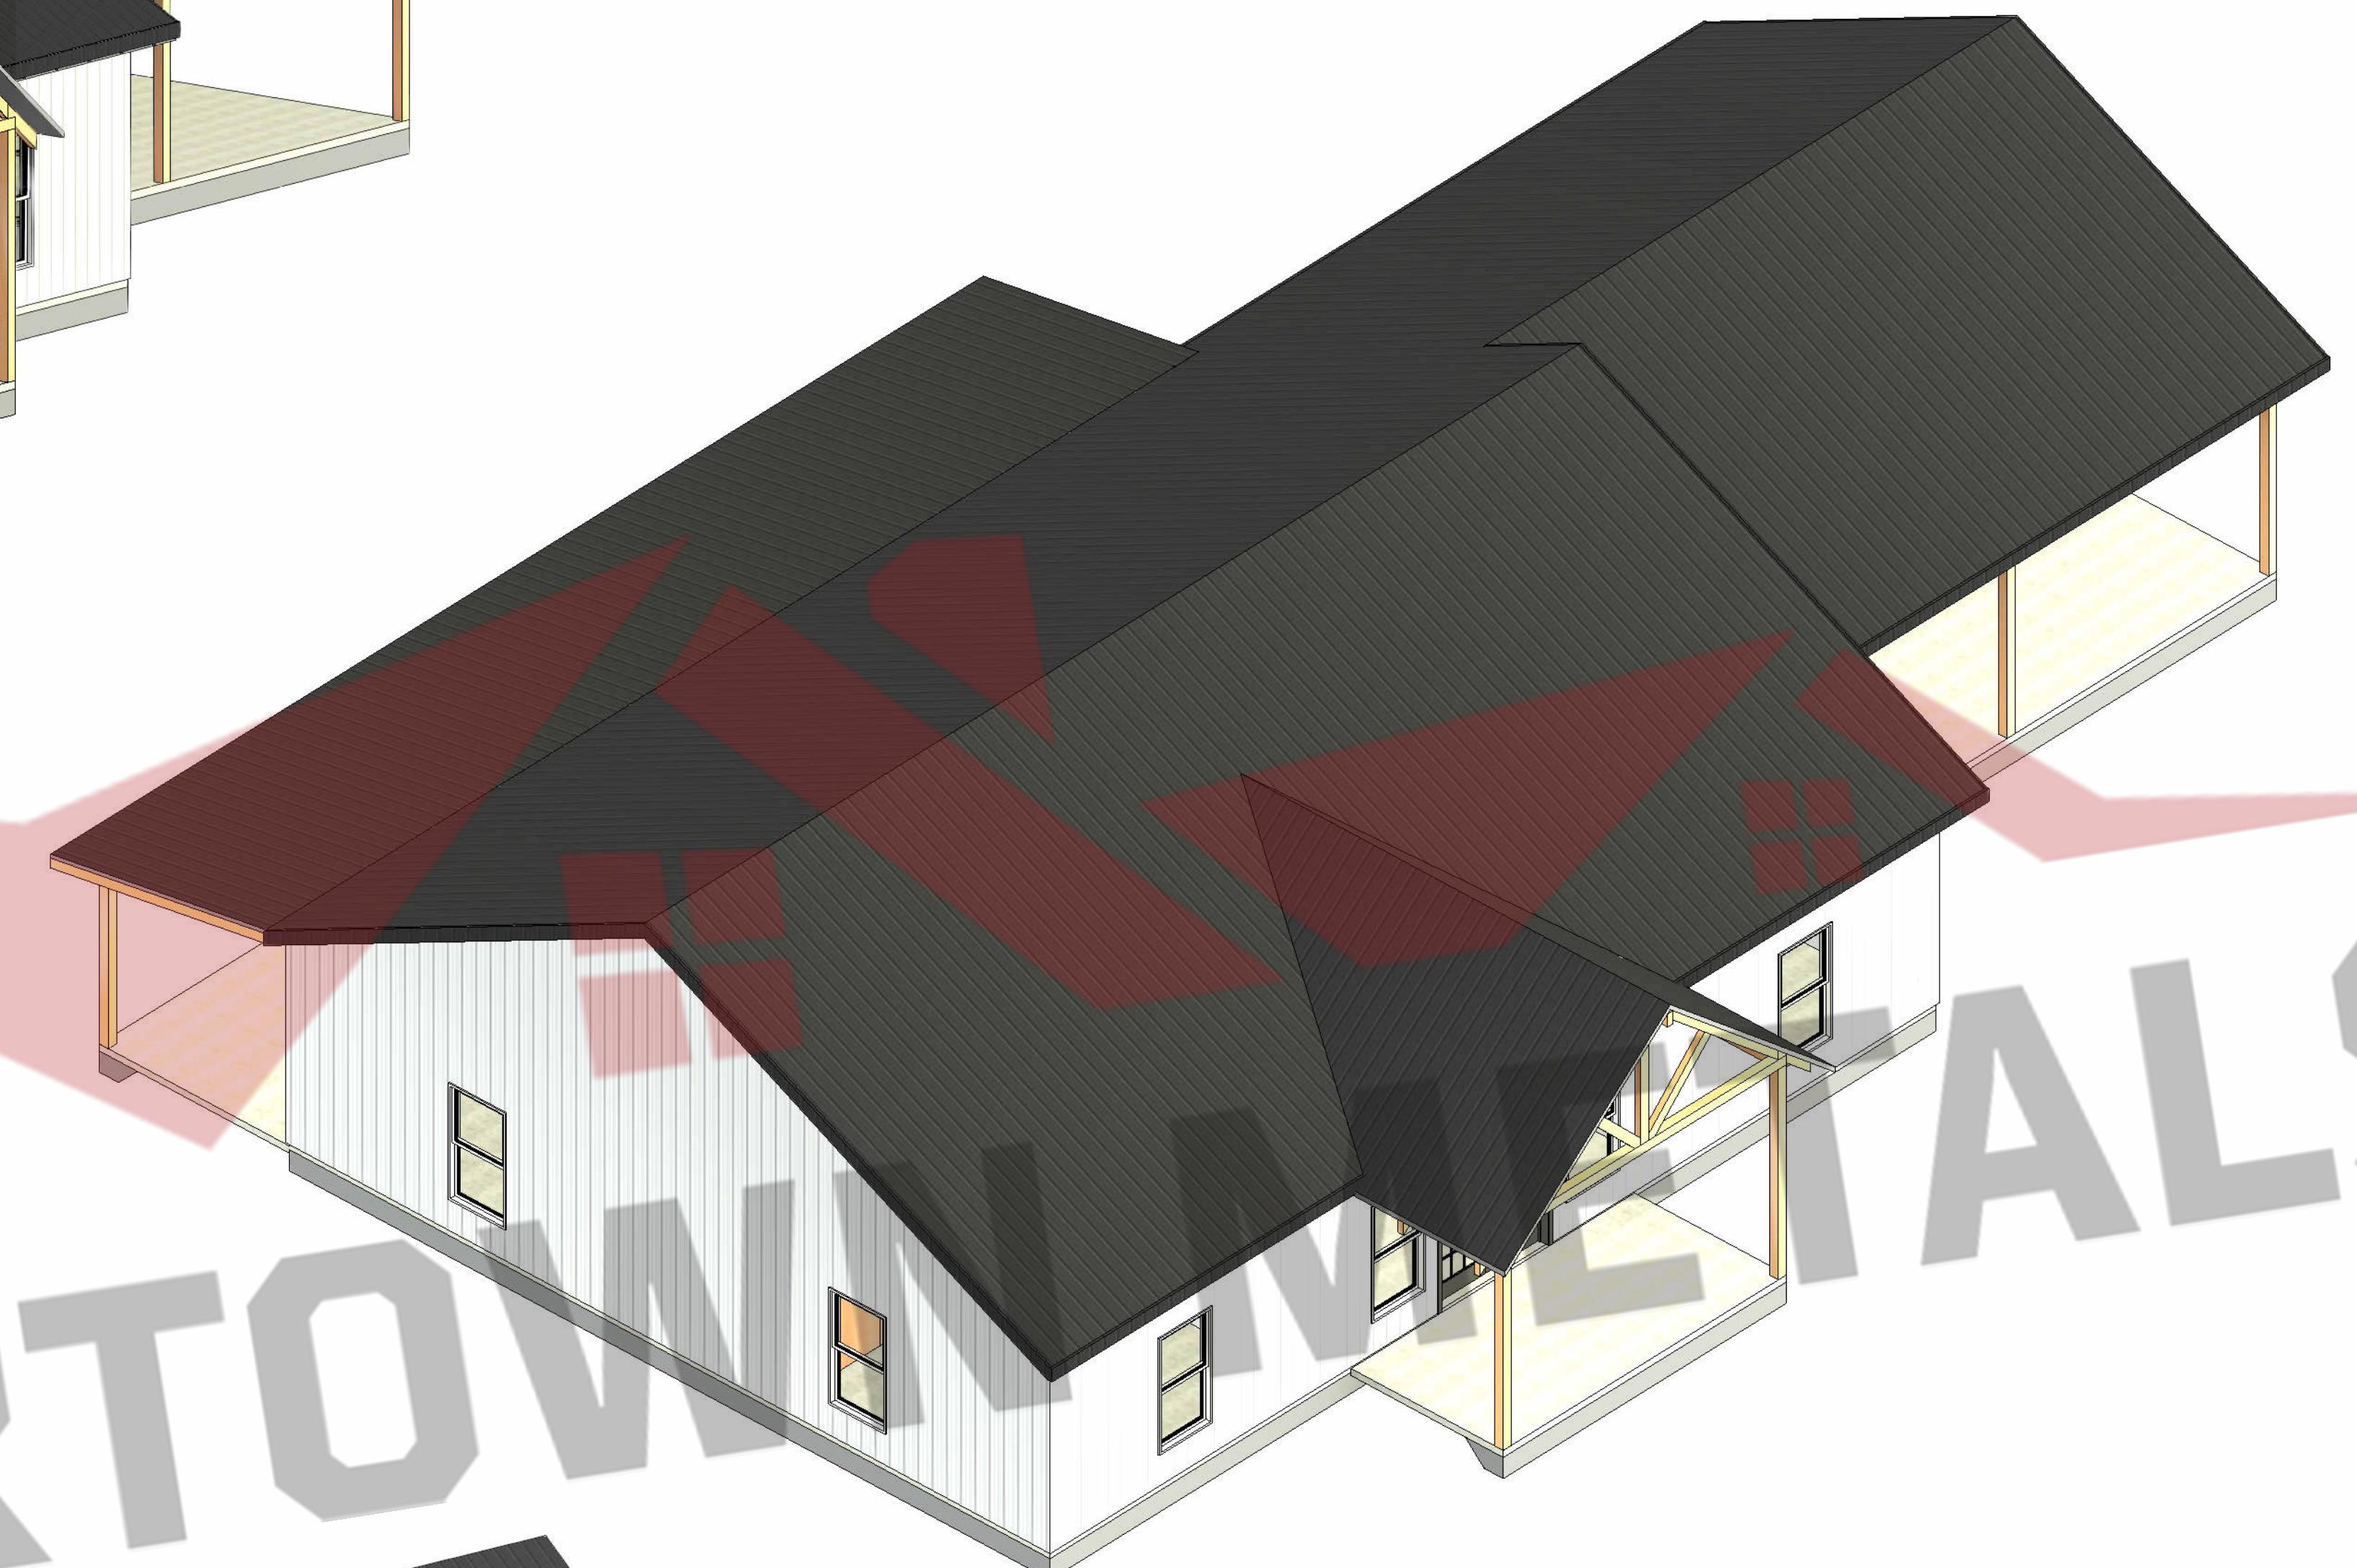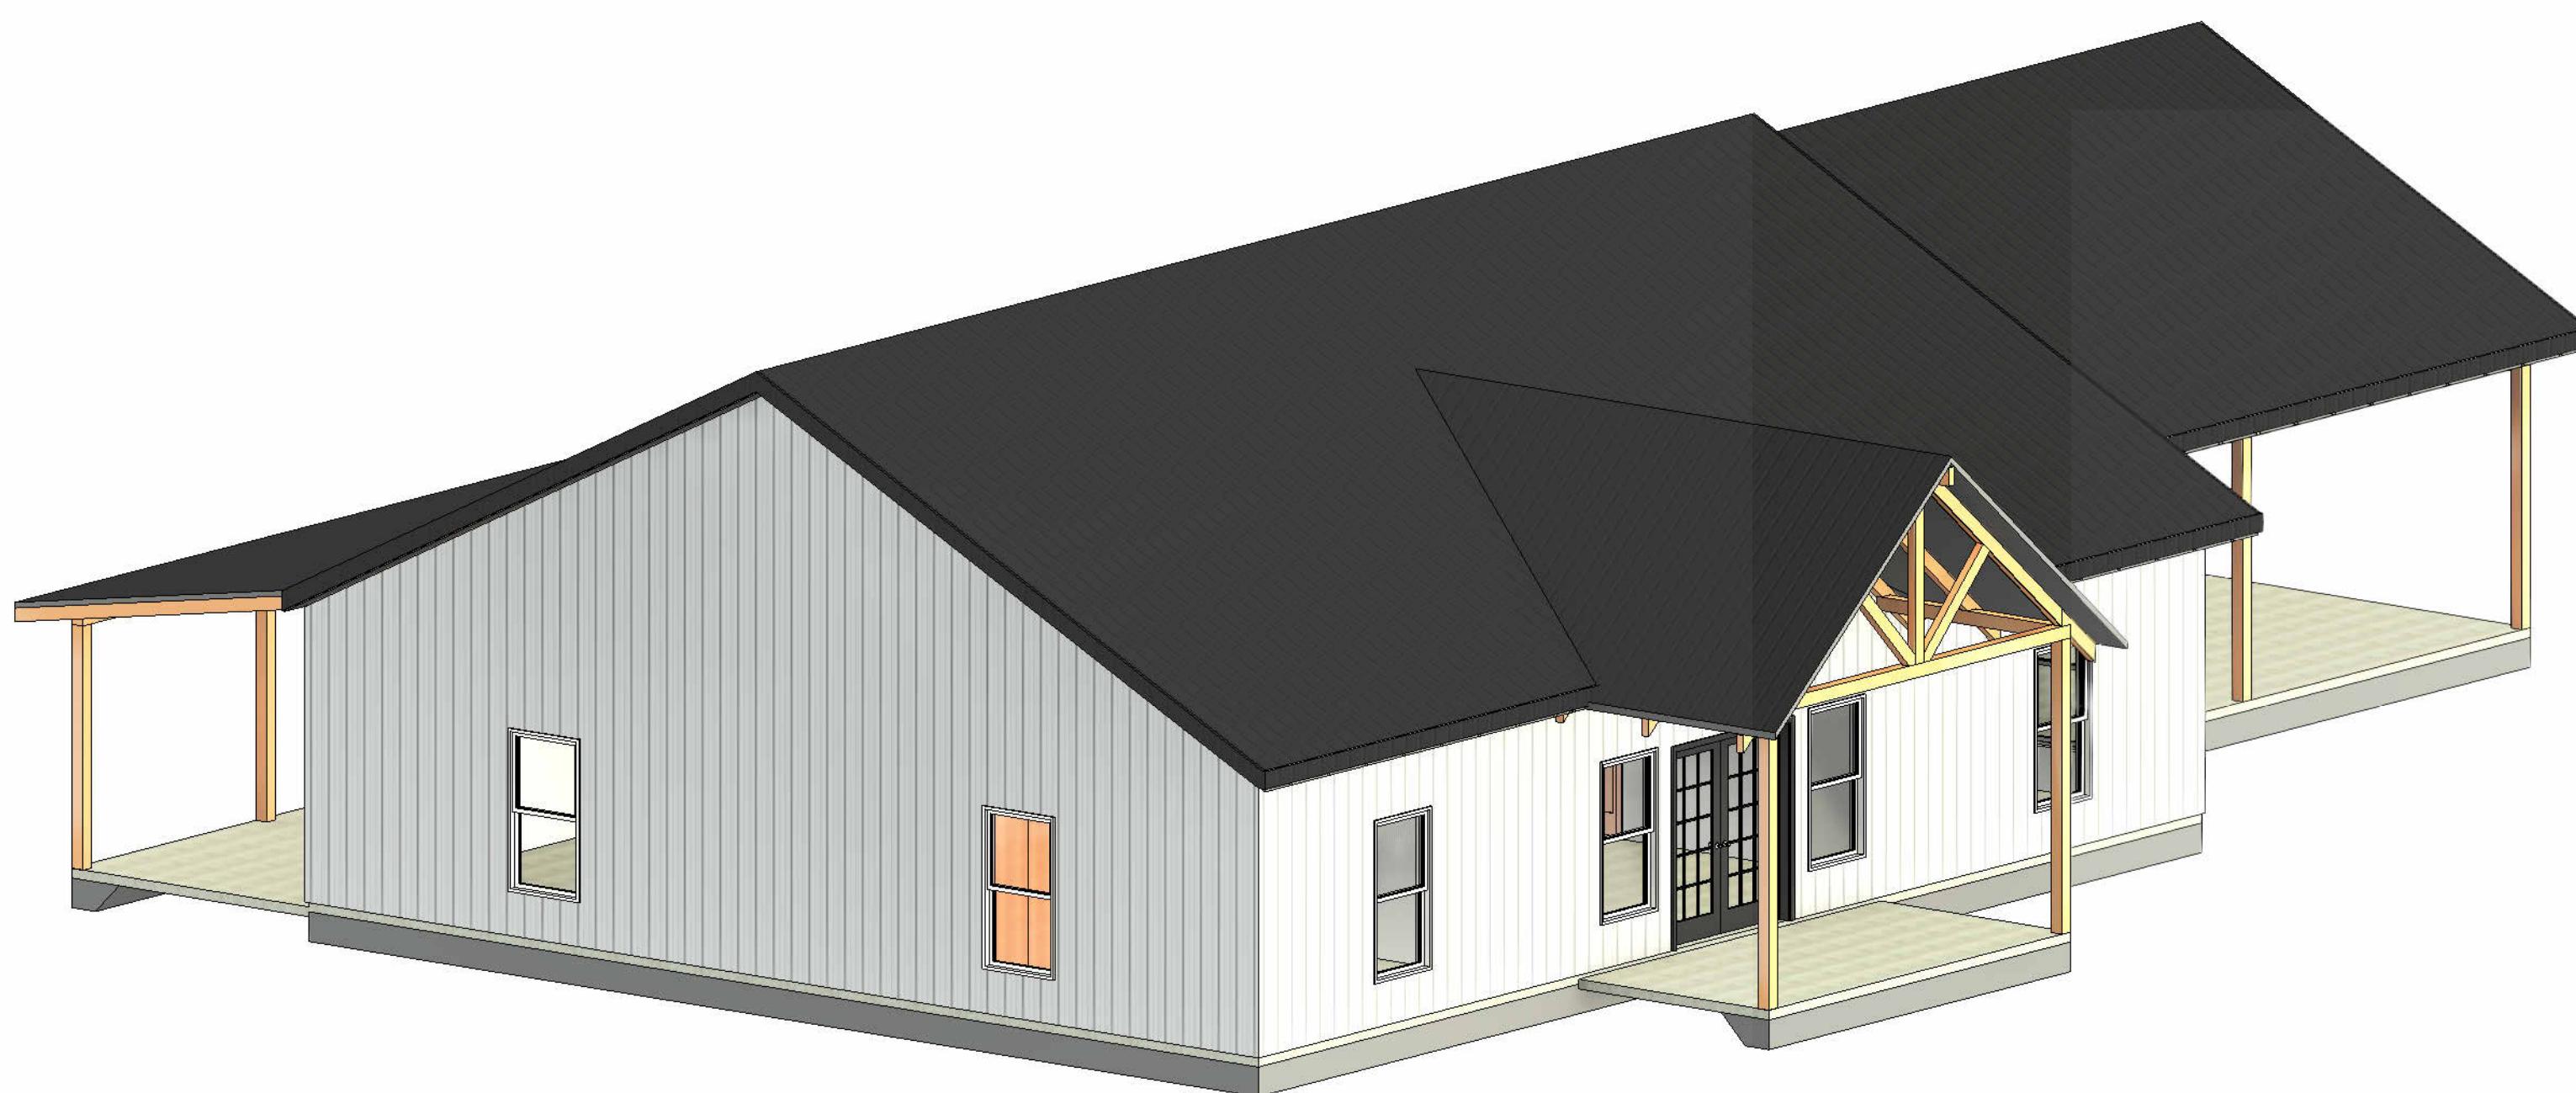

THESE PLANS ARE THE SOLE PROPERTY OF SUMMERTOWN METALS, LLC. ANY UNAUTHORIZED REPRODUCTION OF THESE PLANS IS STRICTLY PROHIBITED.

S.5

Current Revision			
Number:	Date	Revised By	Description
3d Views			
Whispering Pines			
Prepared For	Project Address	Project Type	Project Status
		House & Carport	NOT FOR CONSTRUCTION
SUMMERTOWN METALS			
3864 Summertown Hwy.			
Summertown, TN 38483			
Phone: (931) 796-1521			
www.summertownmetals.com			
Date Issued	12/18/2025		
Scale			
Drawn By	Checked By		
KSM	CBP		
Sheet			