

3864 Summertown Highway Summertown, TN 38483

Phone: (931) 796-1521 Email: info@summertownmetals.com

Drawings Prepared For:

Whispering Pines



NUMBER DATE REVISION TABLE

NUMBER DATE REVISED BY DESCRIPTION

Bryan Brown / LM

Cover Sheet &
General Notes
Project Type
House And Garage
Project Status

Customer Name Here
Project Address
Build Location Address Here

DRAWN BY:

BJB

REVIEWED BY

DATE ISSUED:


5/19/2025

SCALE:

NOT TO SCALE

SHEET



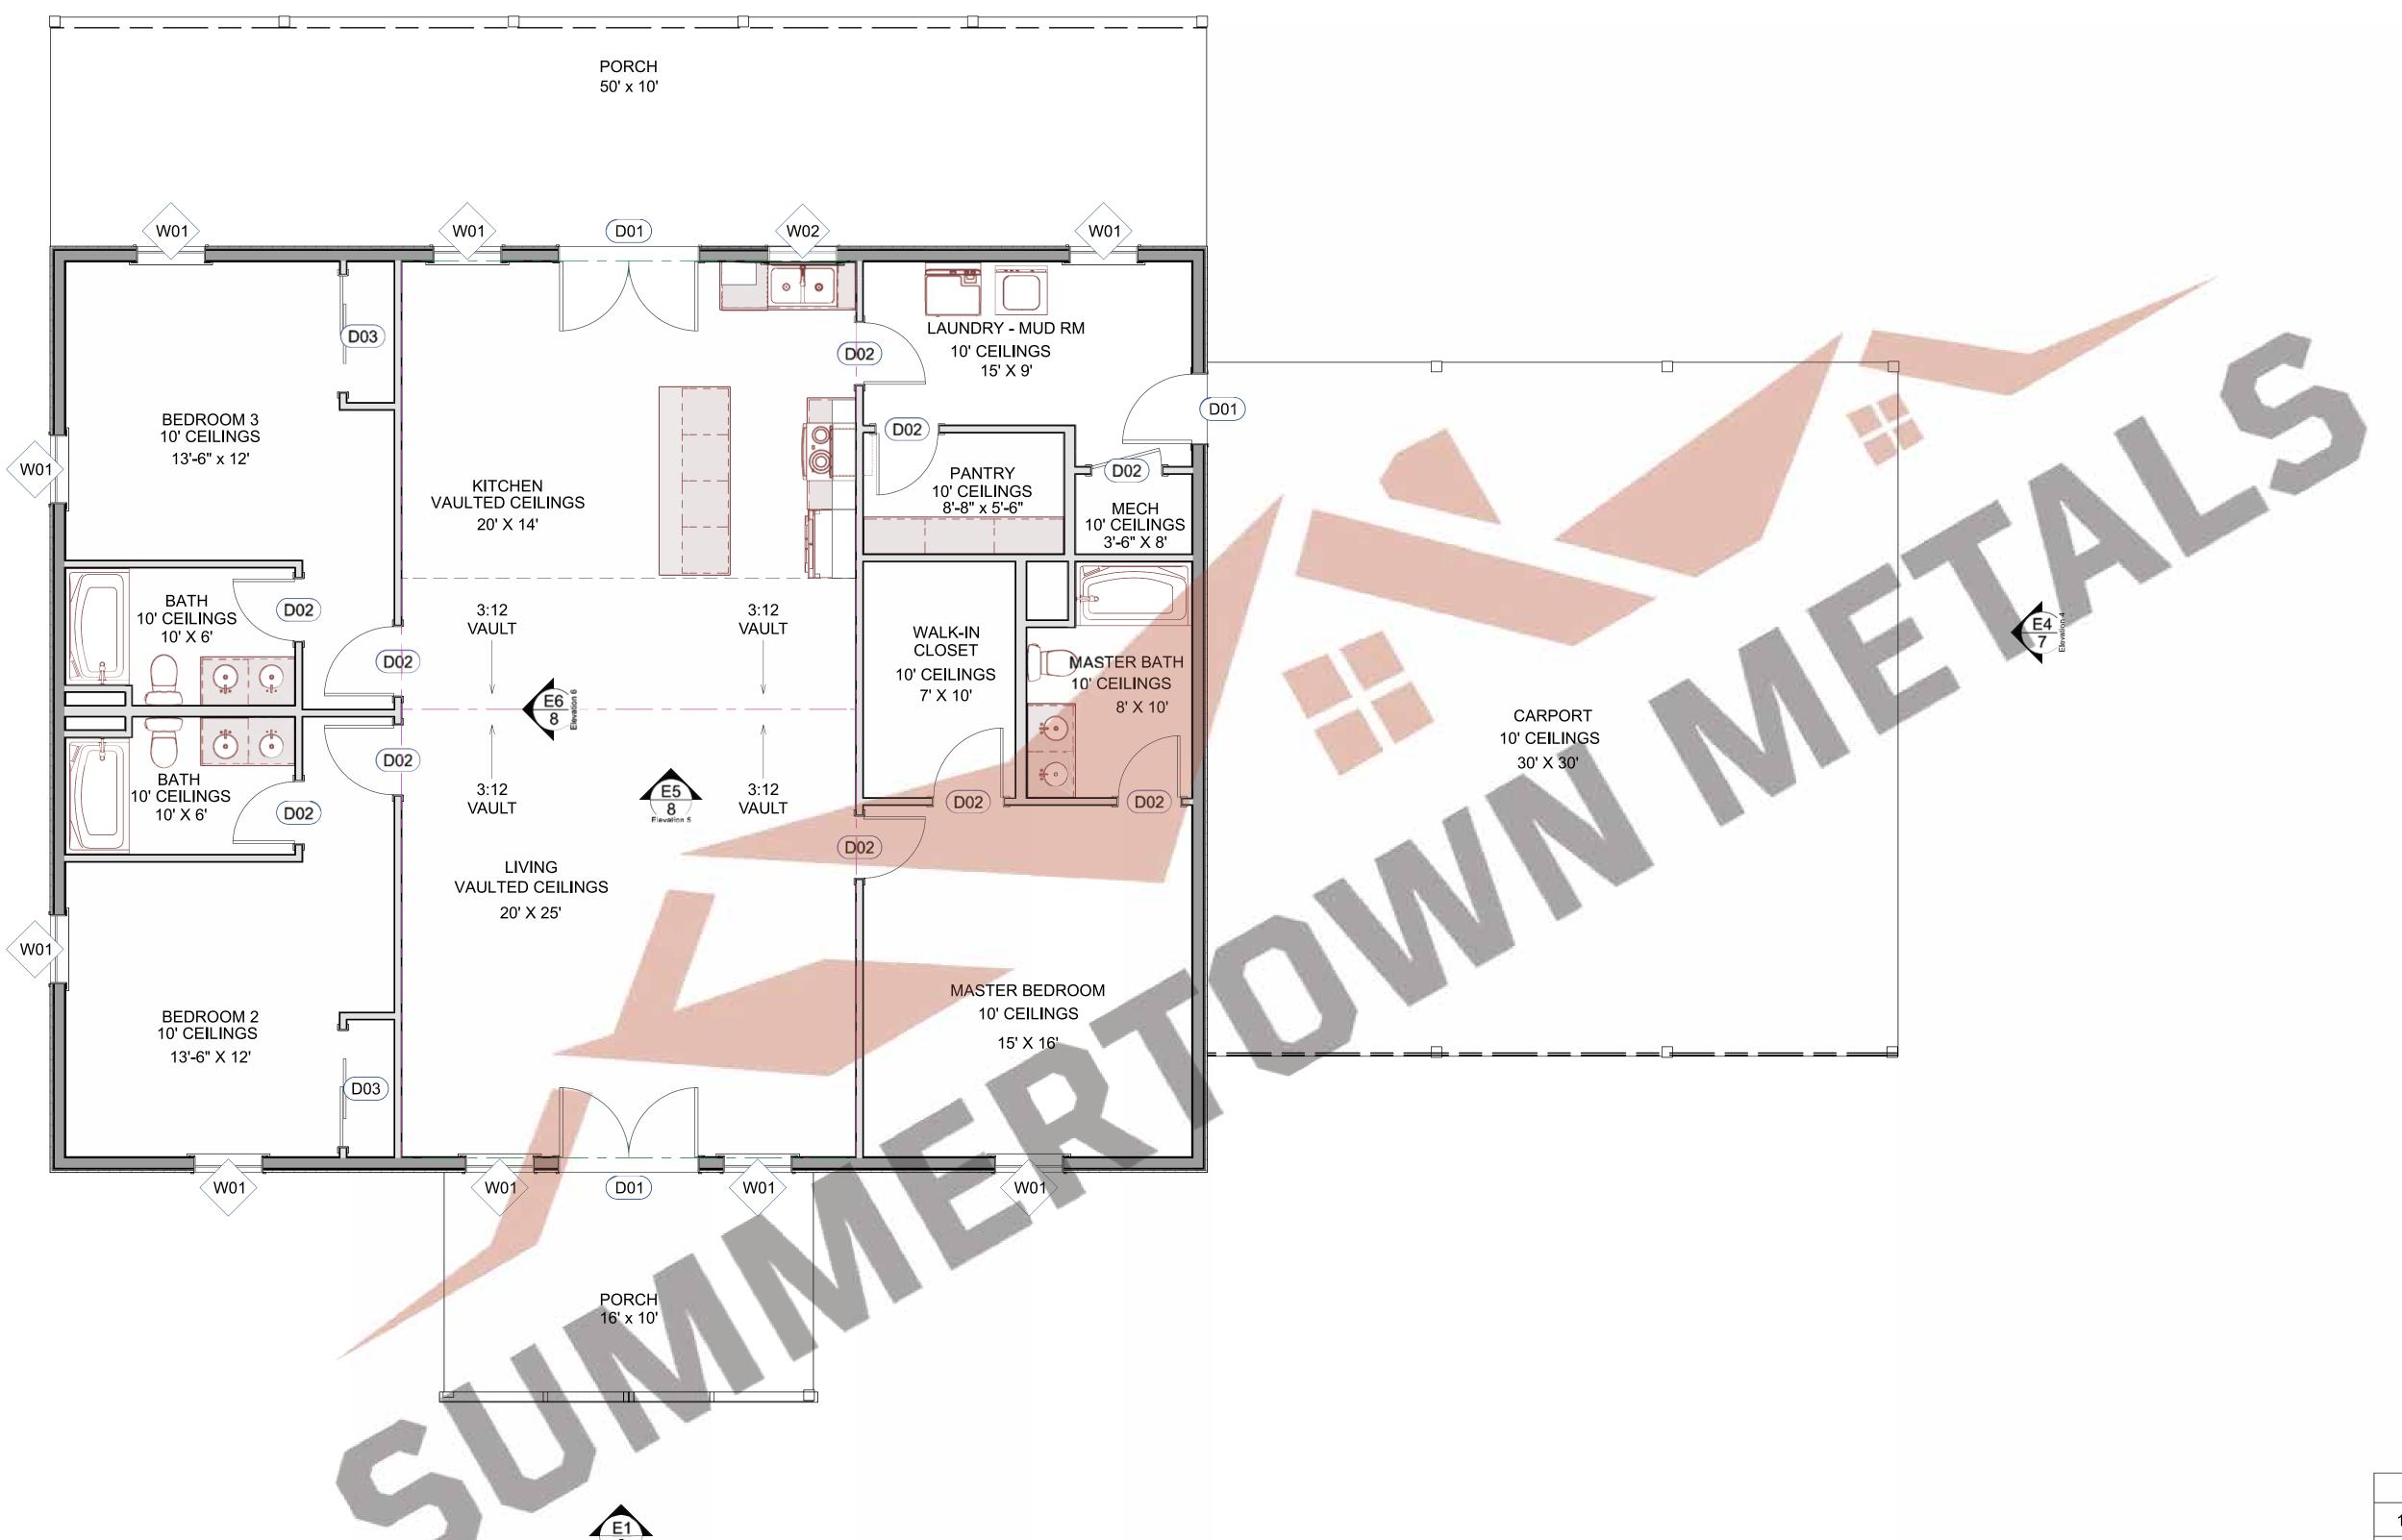

AREAS:	SQ. FOOTAGE:
1ST FLOOR	2,000
FRONT PORCH	160
BACK PORCH	500
CARPORT	900

STANDARD SCHEDULE

1st Floor Plan 1/4" = 1'

SUMMERTOWN METALS THESE PLANS ARE THE SOLE PROPERTY OF SUMMERTOWN METALS, LLC. ANY UNAUTHORIZED REPRODUCTION OF THESE PLANS IS STRICTLY PROHIBITED.

NUMBER DATE	REVISION TABLE REVISED BY DESCRIPTION Bryan Brown / LM
-------------	--


DRAWN BY:

REVIEWED BY:

DATE ISSUED: 5/19/2025

SCALE: NOT TO SCALE

SHEET

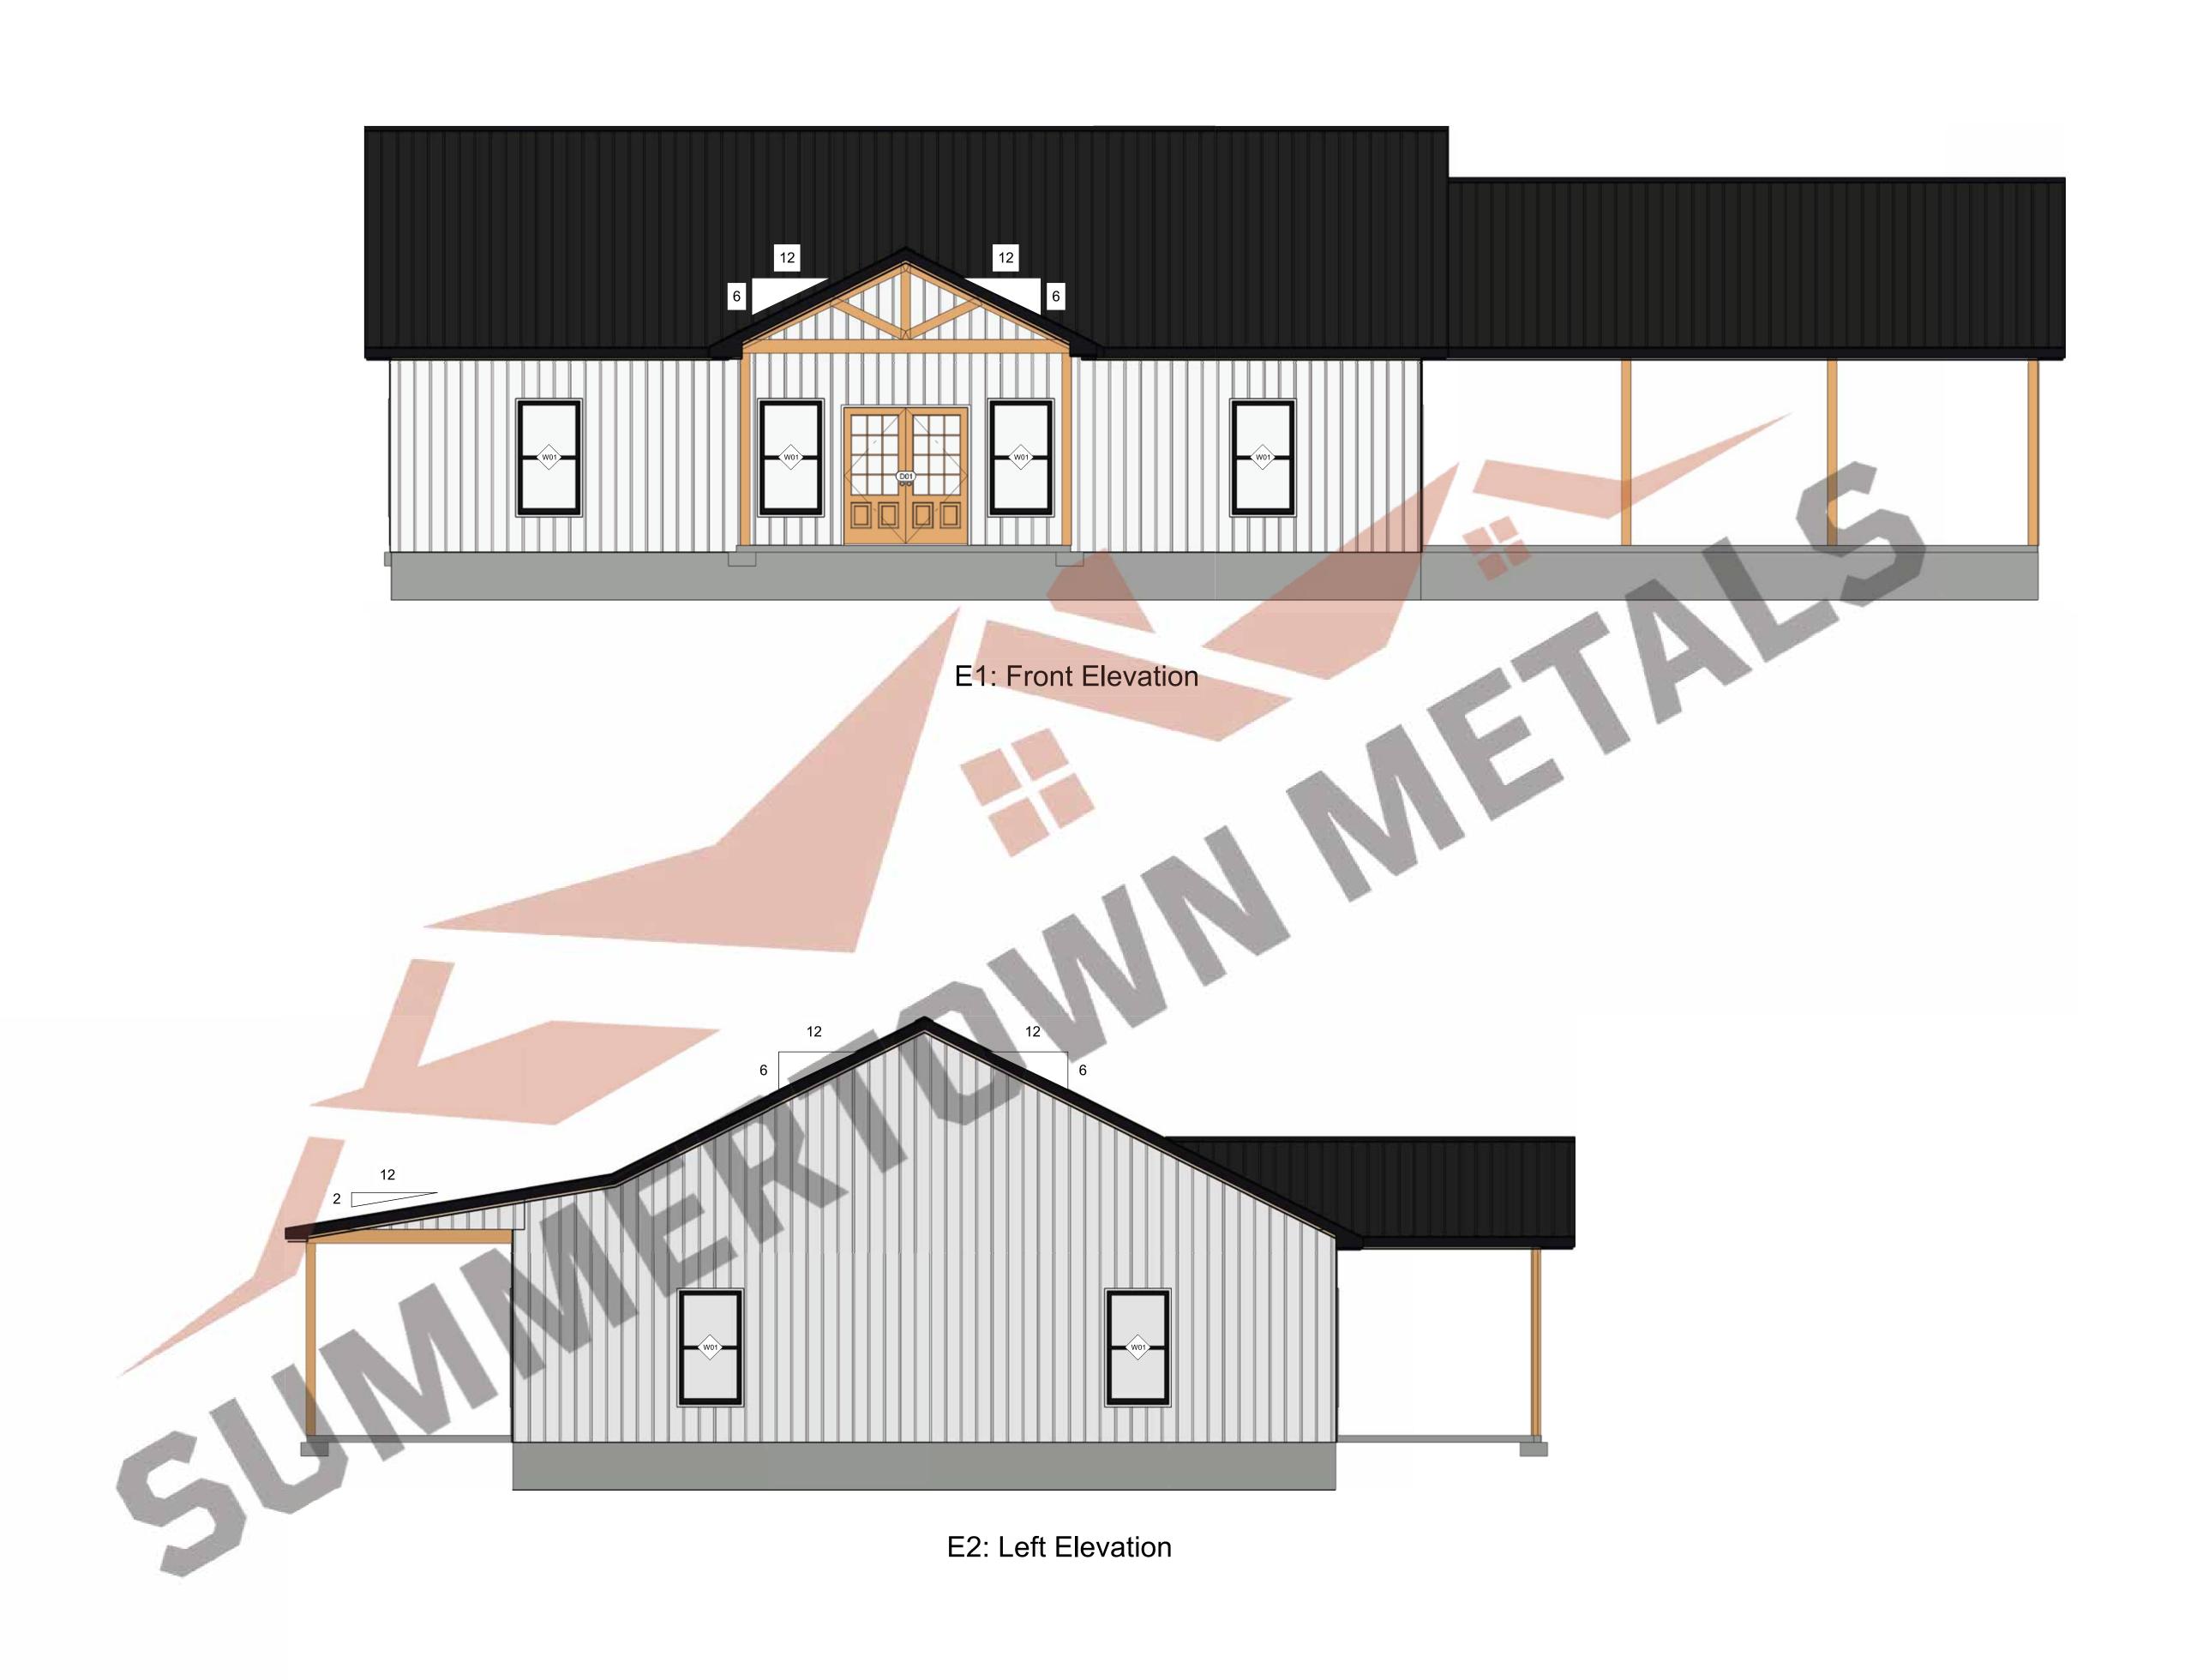


DRAWN BY: REVIEWED BY: DATE ISSUED: 5/19/2025 SCALE:

NOT TO SCALE

SHEET

SUMMERTOWN METALS. THESE PLANS ARE THE SOLE PROPERTY OF SUMMERTOWN METALS, LLC. ANY UNAUTHORIZED REPRODUCTION OF THESE PLANS IS STRICTLY PROHIBITED.

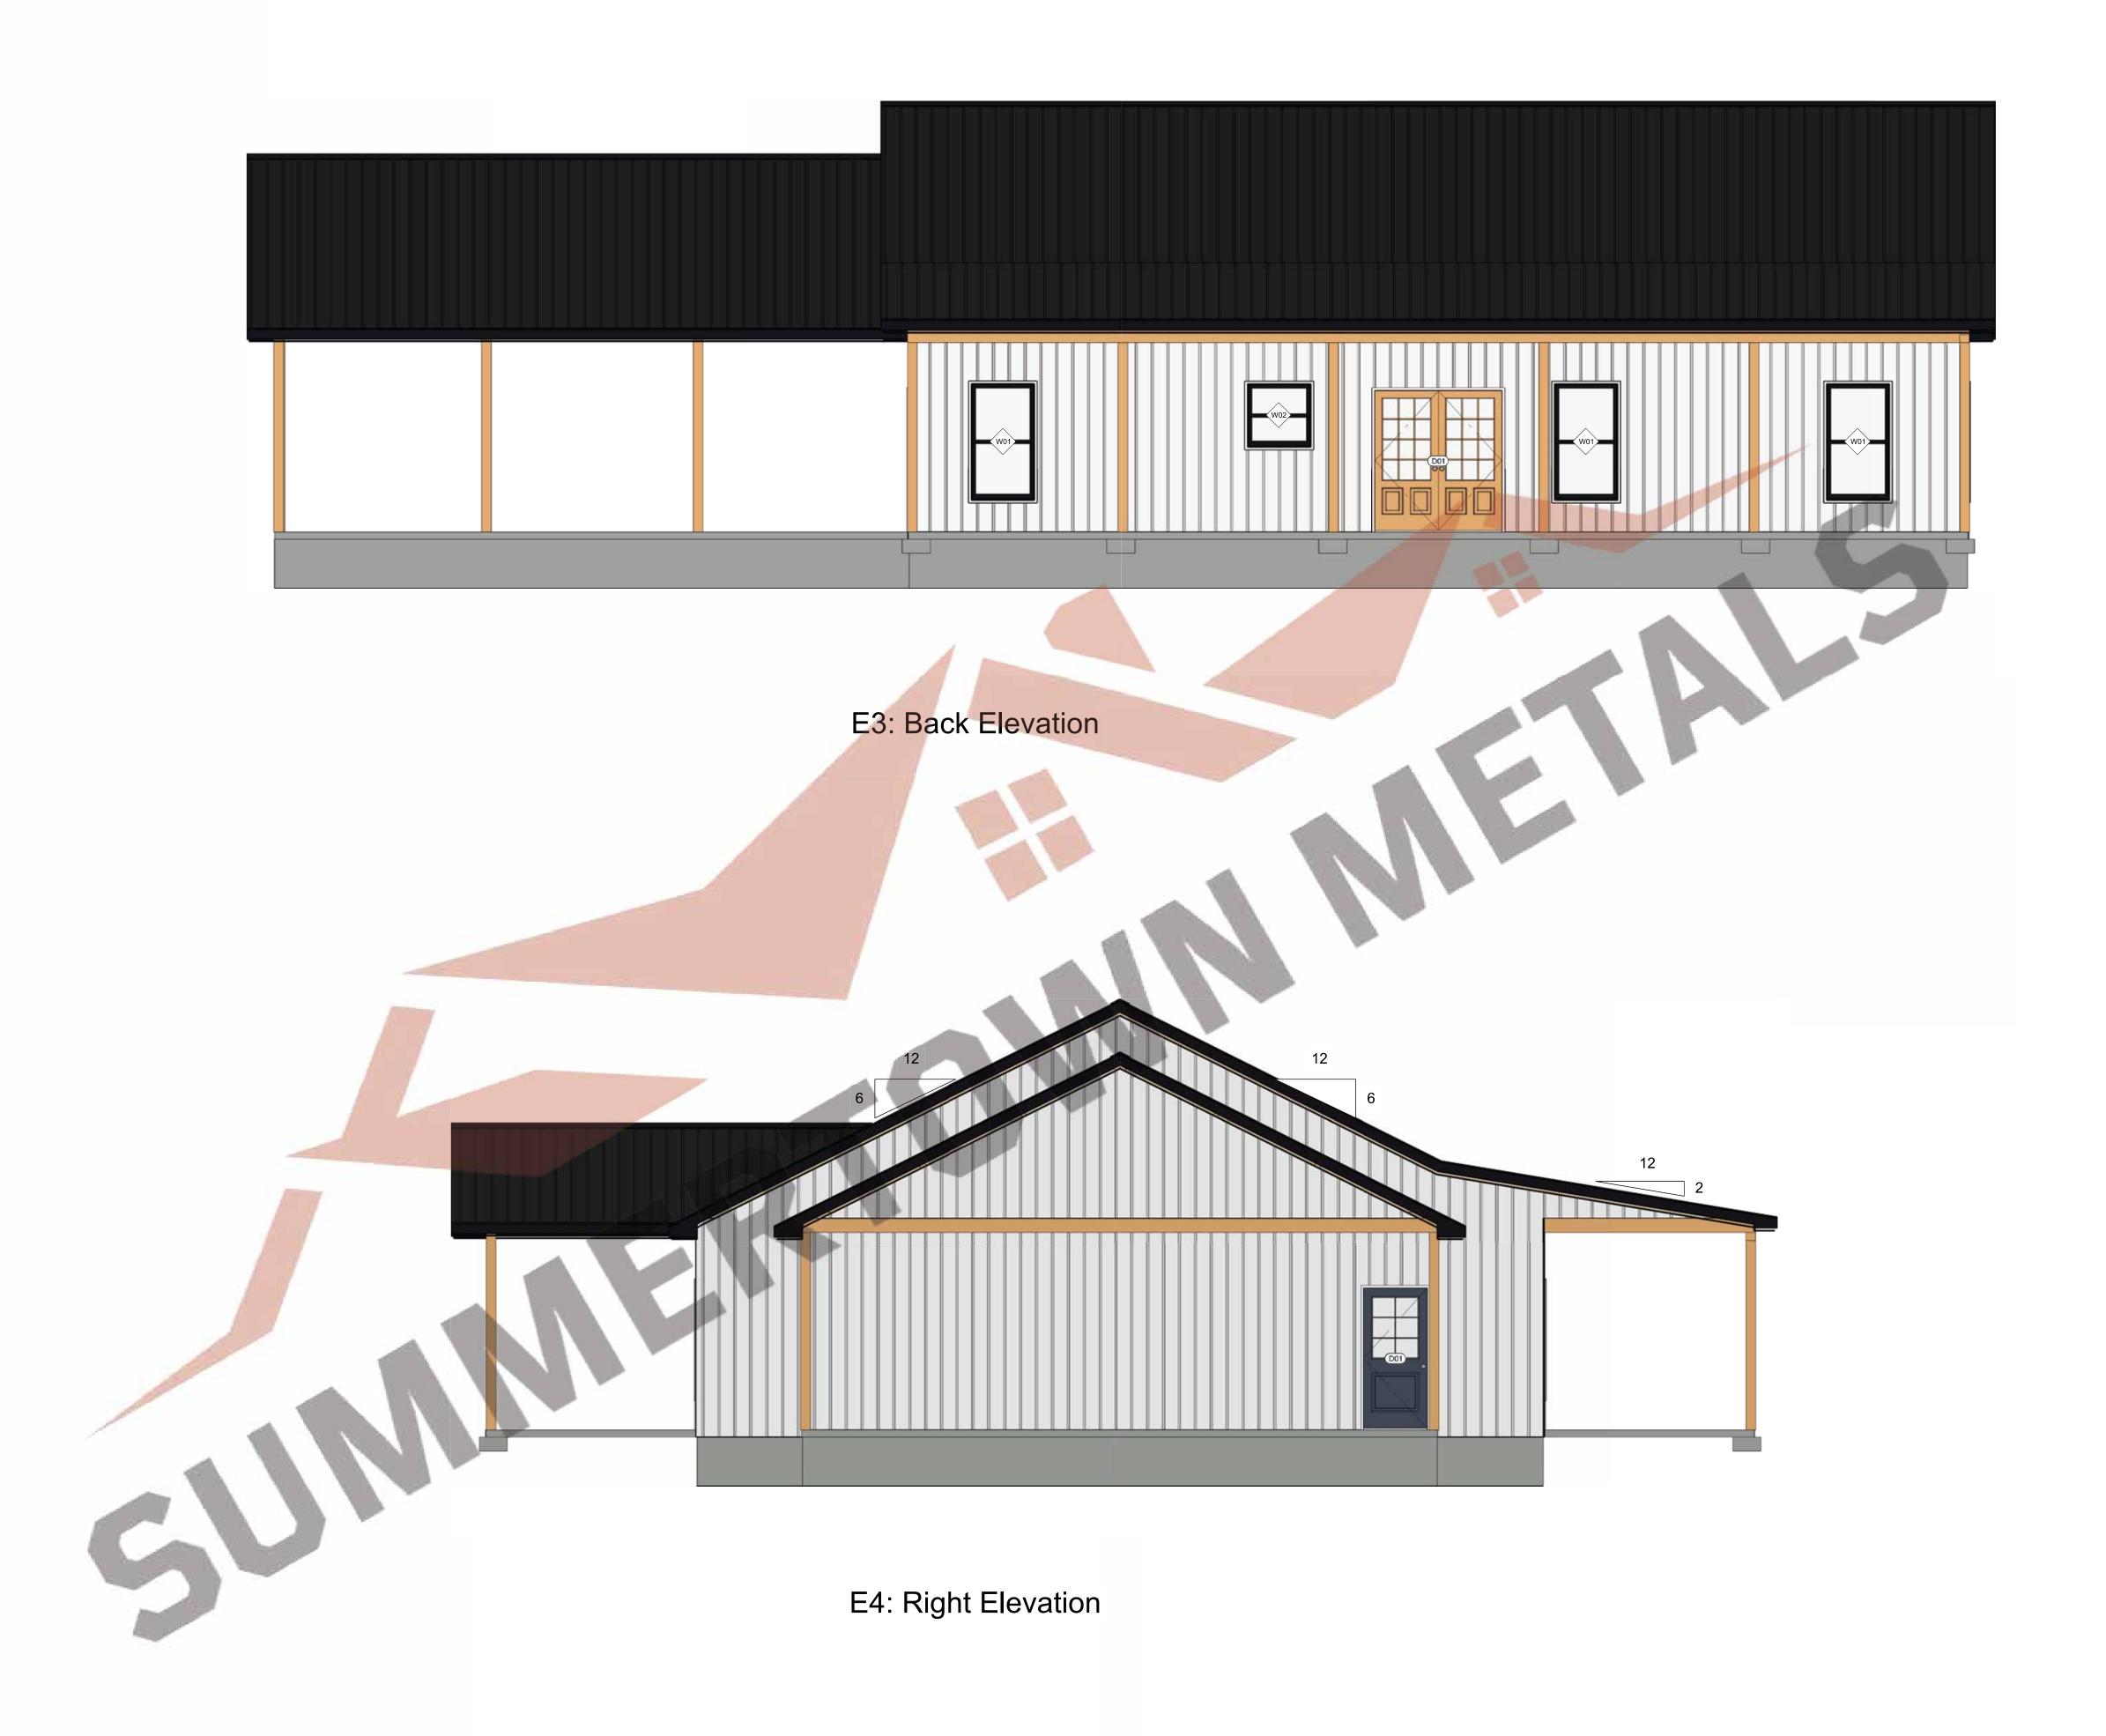

DRAWN BY:


REVIEWED BY:

DATE ISSUED:

5/19/2025

SCALE: NOT TO SCALE

SHEET

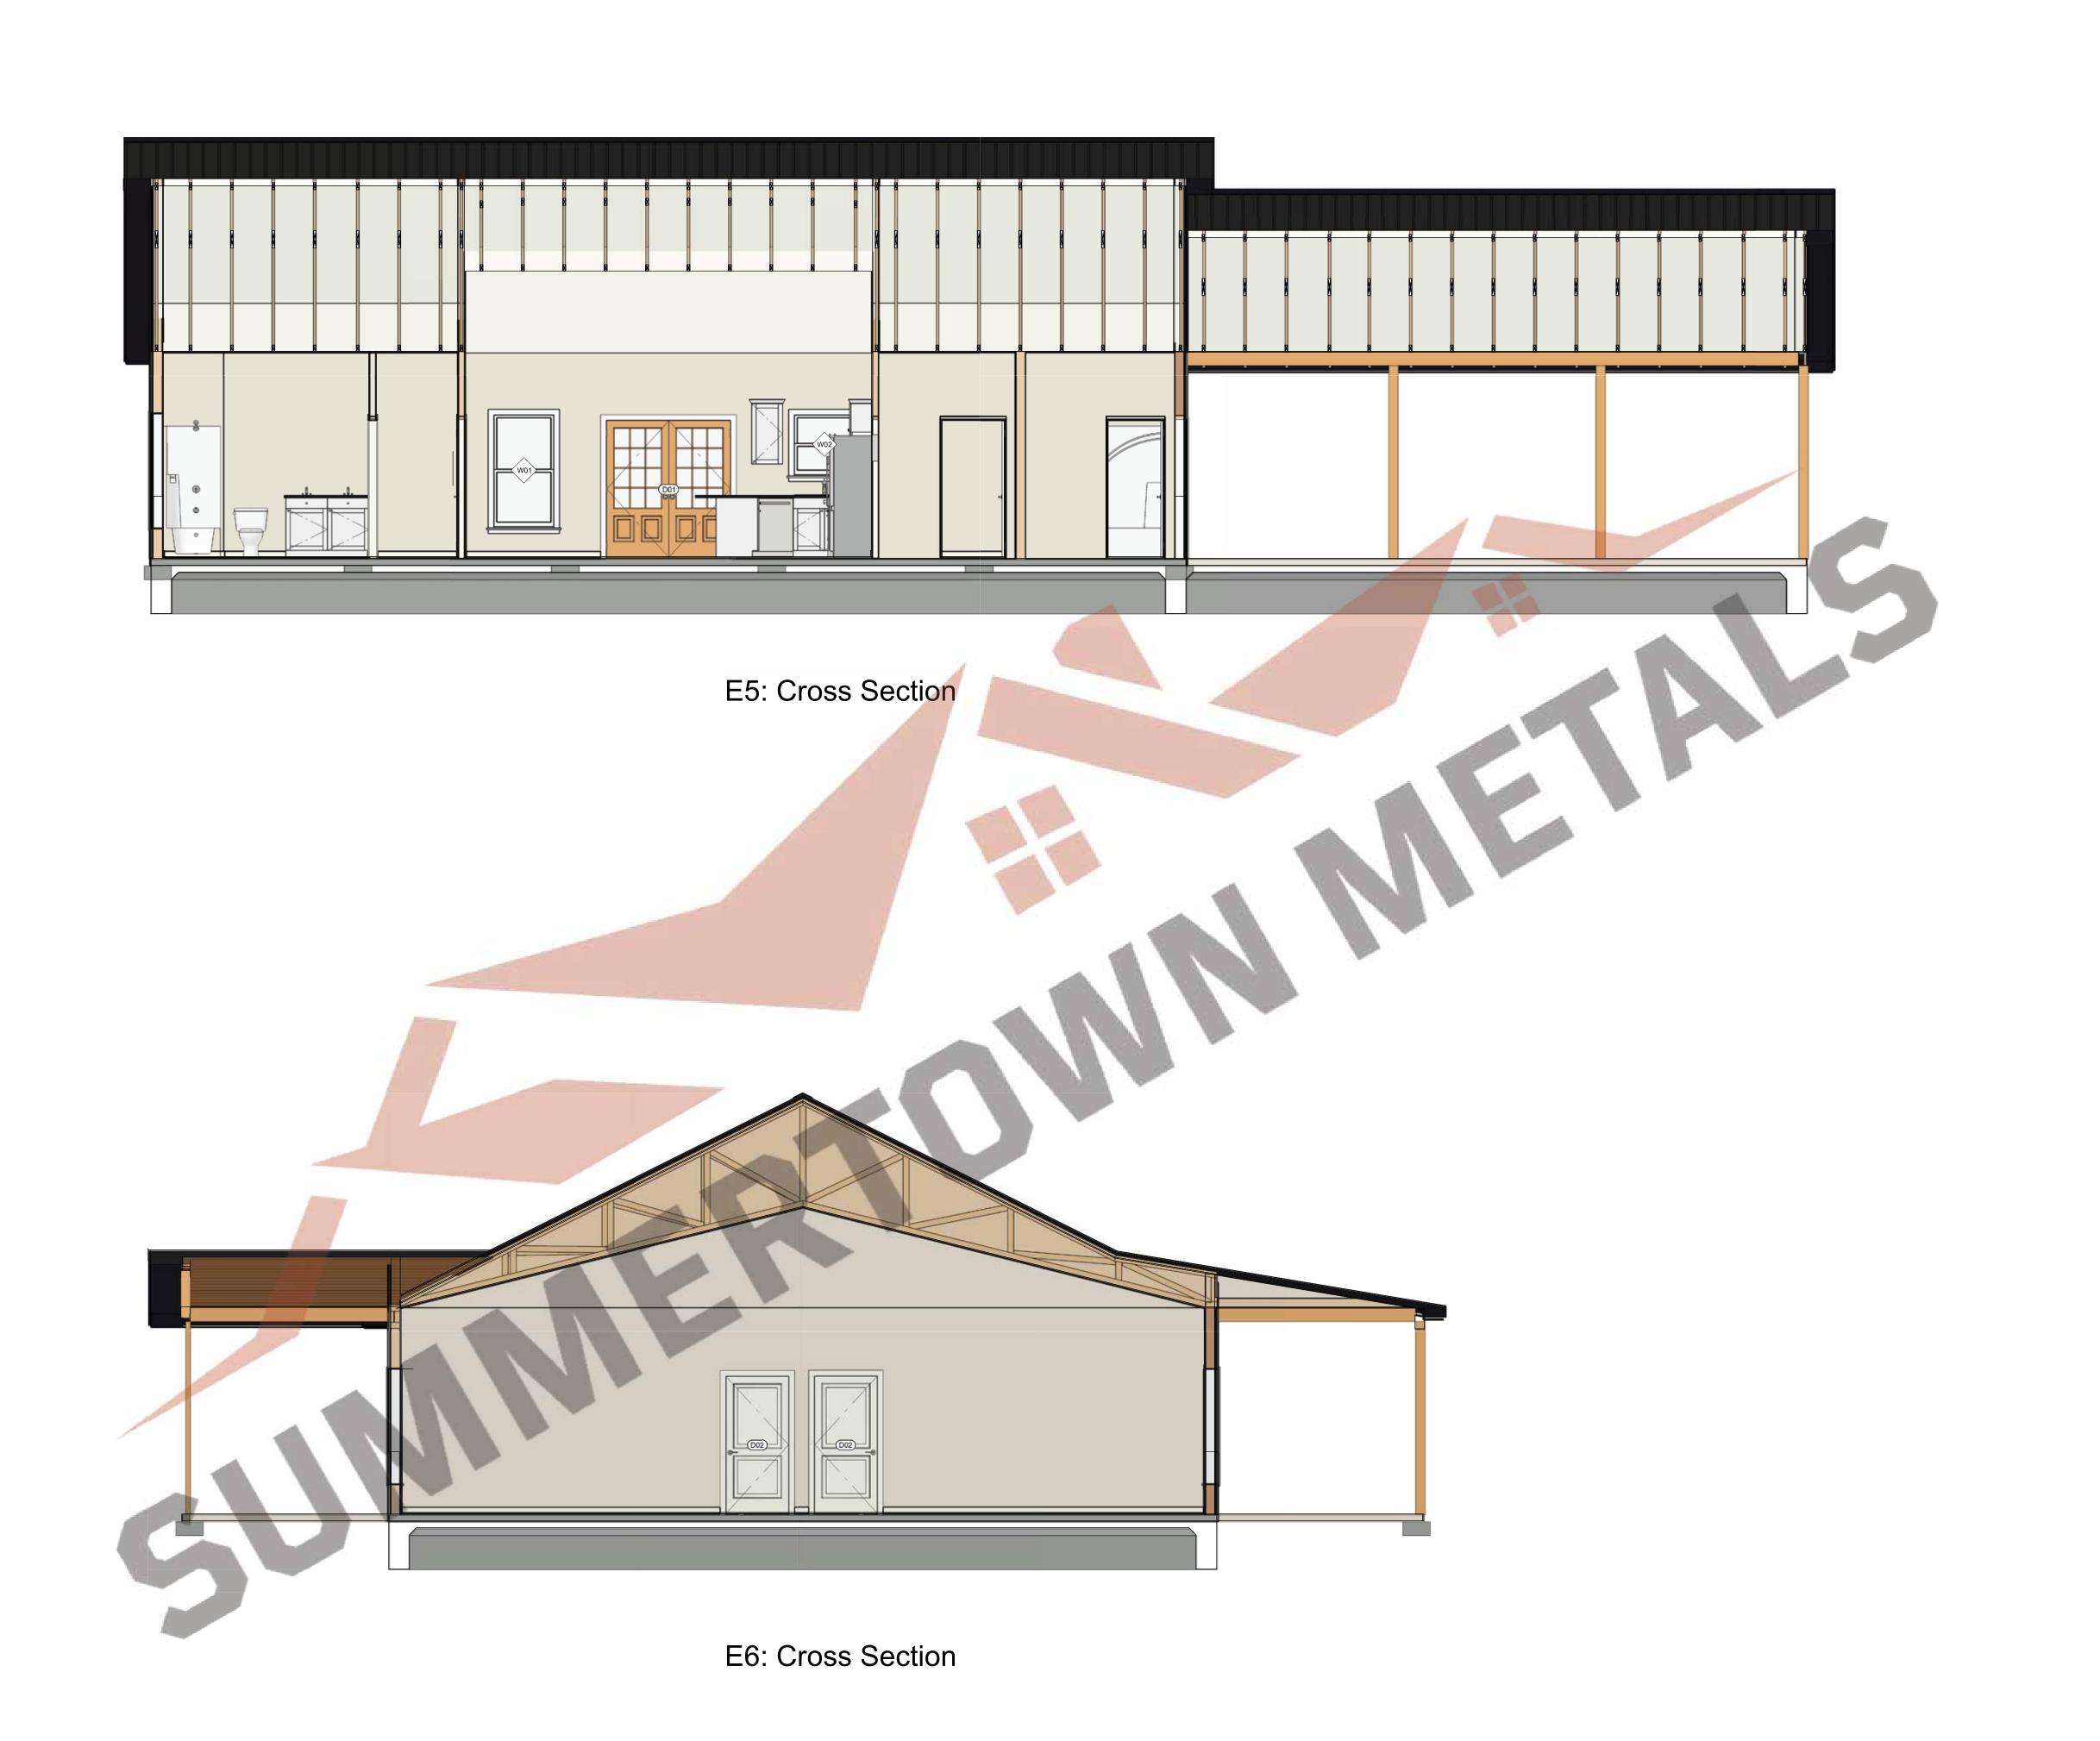

DRAWN BY:

REVIEWED BY:

DATE ISSUED:

5/19/2025

SCALE:

SHEET

NOT TO SCALE

SUMMERTOWN METALS. THESE PLANS ARE THE SOLE PROPERTY OF SUMMERTOWN METALS, LLC. ANY UNAUTHORIZED REPRODUCTION OF THESE PLANS IS STRICTLY PROHIBITED.



DRAWN BY:

REVIEWED BY:

DATE ISSUED: 5/19/2025

SCALE:

NOT TO SCALE

SHEET

SUMMERTOWN METALS

SUMMERTOWN METALS. THESE PLANS ARE THE SOLE PROPERTY OF SUMMERTOWN METALS, LLC. ANY UNAUTHORIZED REPRODUCTION OF THESE PLANS IS STRICTLY PROHIBITED.