




**3864 Summertown Highway  
Summertown, TN 38483  
Phone: (931) 796-1521  
Email: [info@summertownmetals.com](mailto:info@summertownmetals.com)**

# Drawings Prepared For:

# Willow Creek



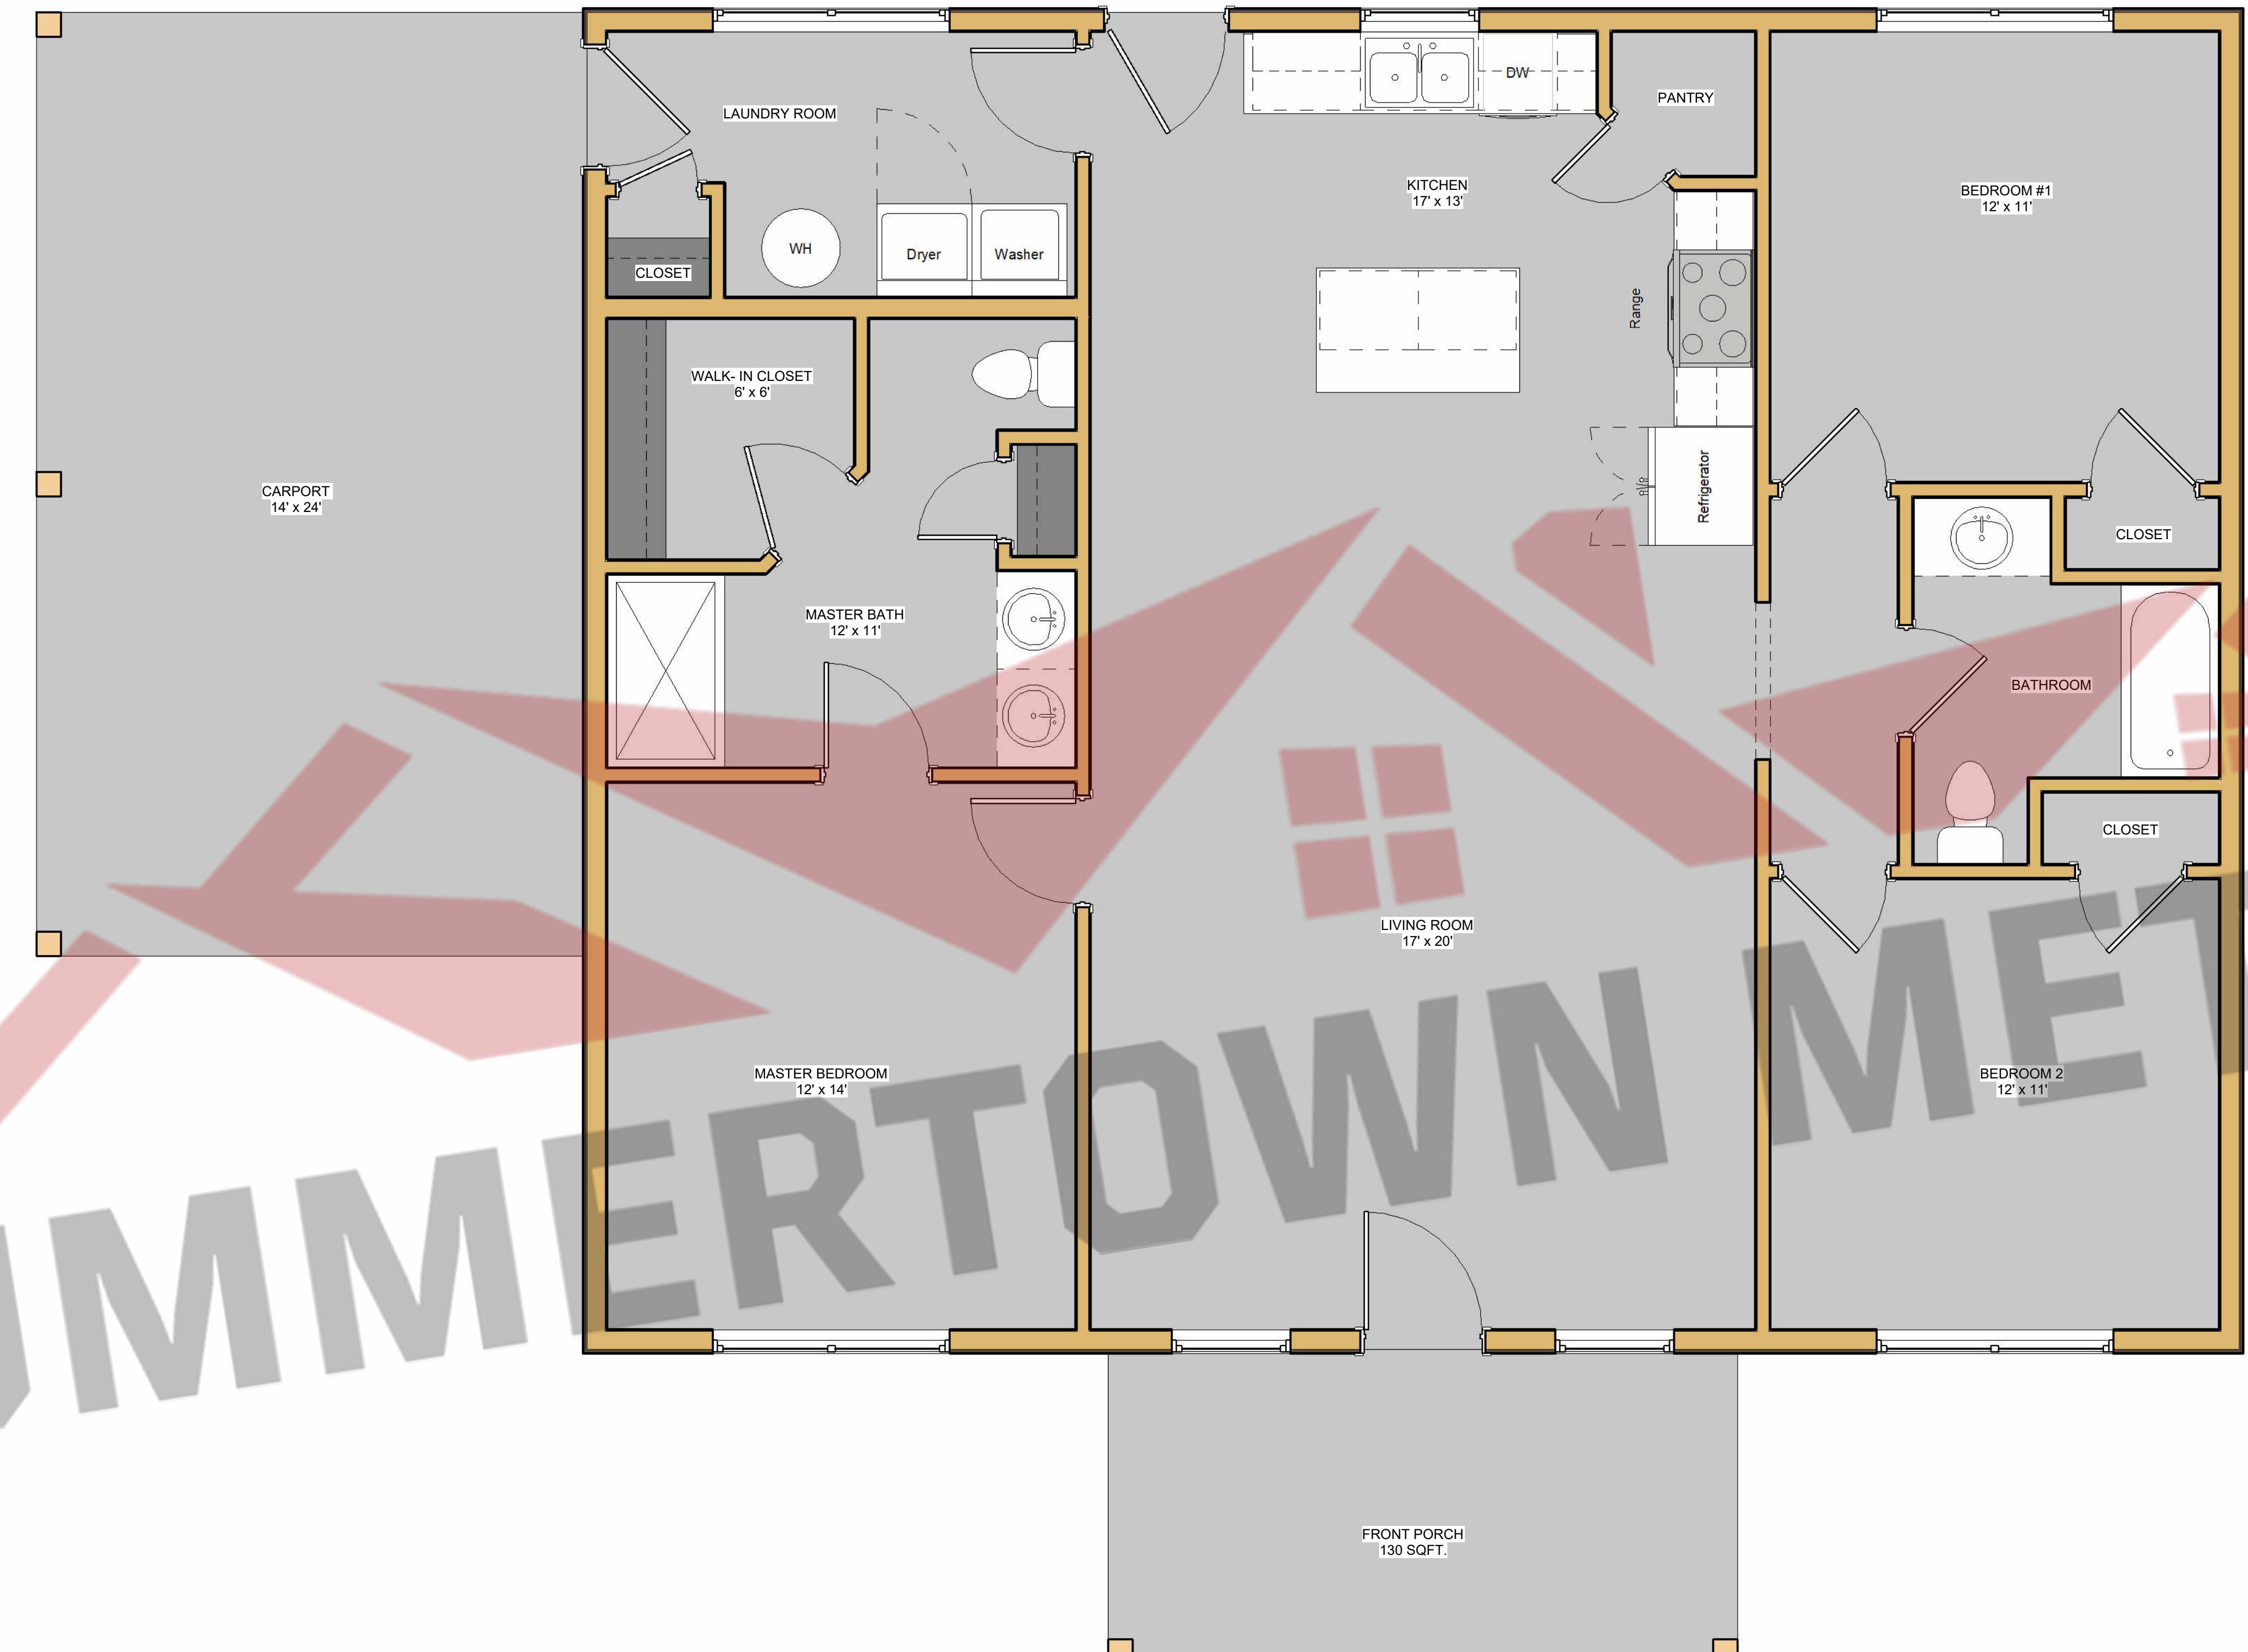

SQFT Schedule	
Area	Name
1428 SF	Living Space
128 SF	Front Porch
336 SF	Carport
1892 SF	

Current Revision			
Number:	Date:	Reviewed By:	Description:
Floor Plan			
Description:		Project Type:	House & Carport
Prepared For:		Project Status:	
Willow Creek		For Construction	
 <p>Summertown, TN 38483 Phone: (931) 796-1521 www.summertownmetals.com</p>			
Date Issued:	1/6/2026		
Scale:	3/8" = 1'-0"		
Drawn By:	ECW		
Checked By:	CBP		
Sheet:		S.2	





THESE PLANS ARE THE SOLE PROPERTY OF SUMMERTOWN METALS, LLC. ANY UNAUTHORIZED REPRODUCTION OF THESE PLANS IS STRICTLY PROHIBITED.

Current Revision			
Number:	Date:	Revised By:	Description:
Elevations			
Description: House & Carport			
Project Type: For Construction			
Prepared For: Project Address			
Summertown Metals LLC			
 <b>SUMMERTOWN METALS</b> 3864 Summertown Hwy. Summertown, TN 38483 Phone: (931) 796-1521 www.summertownmetals.com			
Date Issued: 1/6/2026			
Scale: 3/8" = 1'-0"			
Drawn By: ECW		Checked By: CBP	
Sheet: S.3			



THESE PLANS ARE THE SOLE PROPERTY OF SUMMERTOWN METALS, LLC. ANY UNAUTHORIZED REPRODUCTION OF THESE PLANS IS STRICTLY PROHIBITED.

Current Revision			
Number:	Date:	Revised By:	Description:
Elevations			
Description			
Project Type	House & Carport		
Project Status	For Construction		
Willow Creek			
Prepared For			
Project Address			
<b>SUMMERTOWN METALS</b>  3864 Summertown Hwy. Summertown, TN 38483 Phone: (931) 796-1521 www.summertownmetals.com			
Date Issued	1/6/2026		
Scale	3/8" = 1'-0"		
Drawn By	ECW		
Checked By	CBP		
Sheet			
S.4			

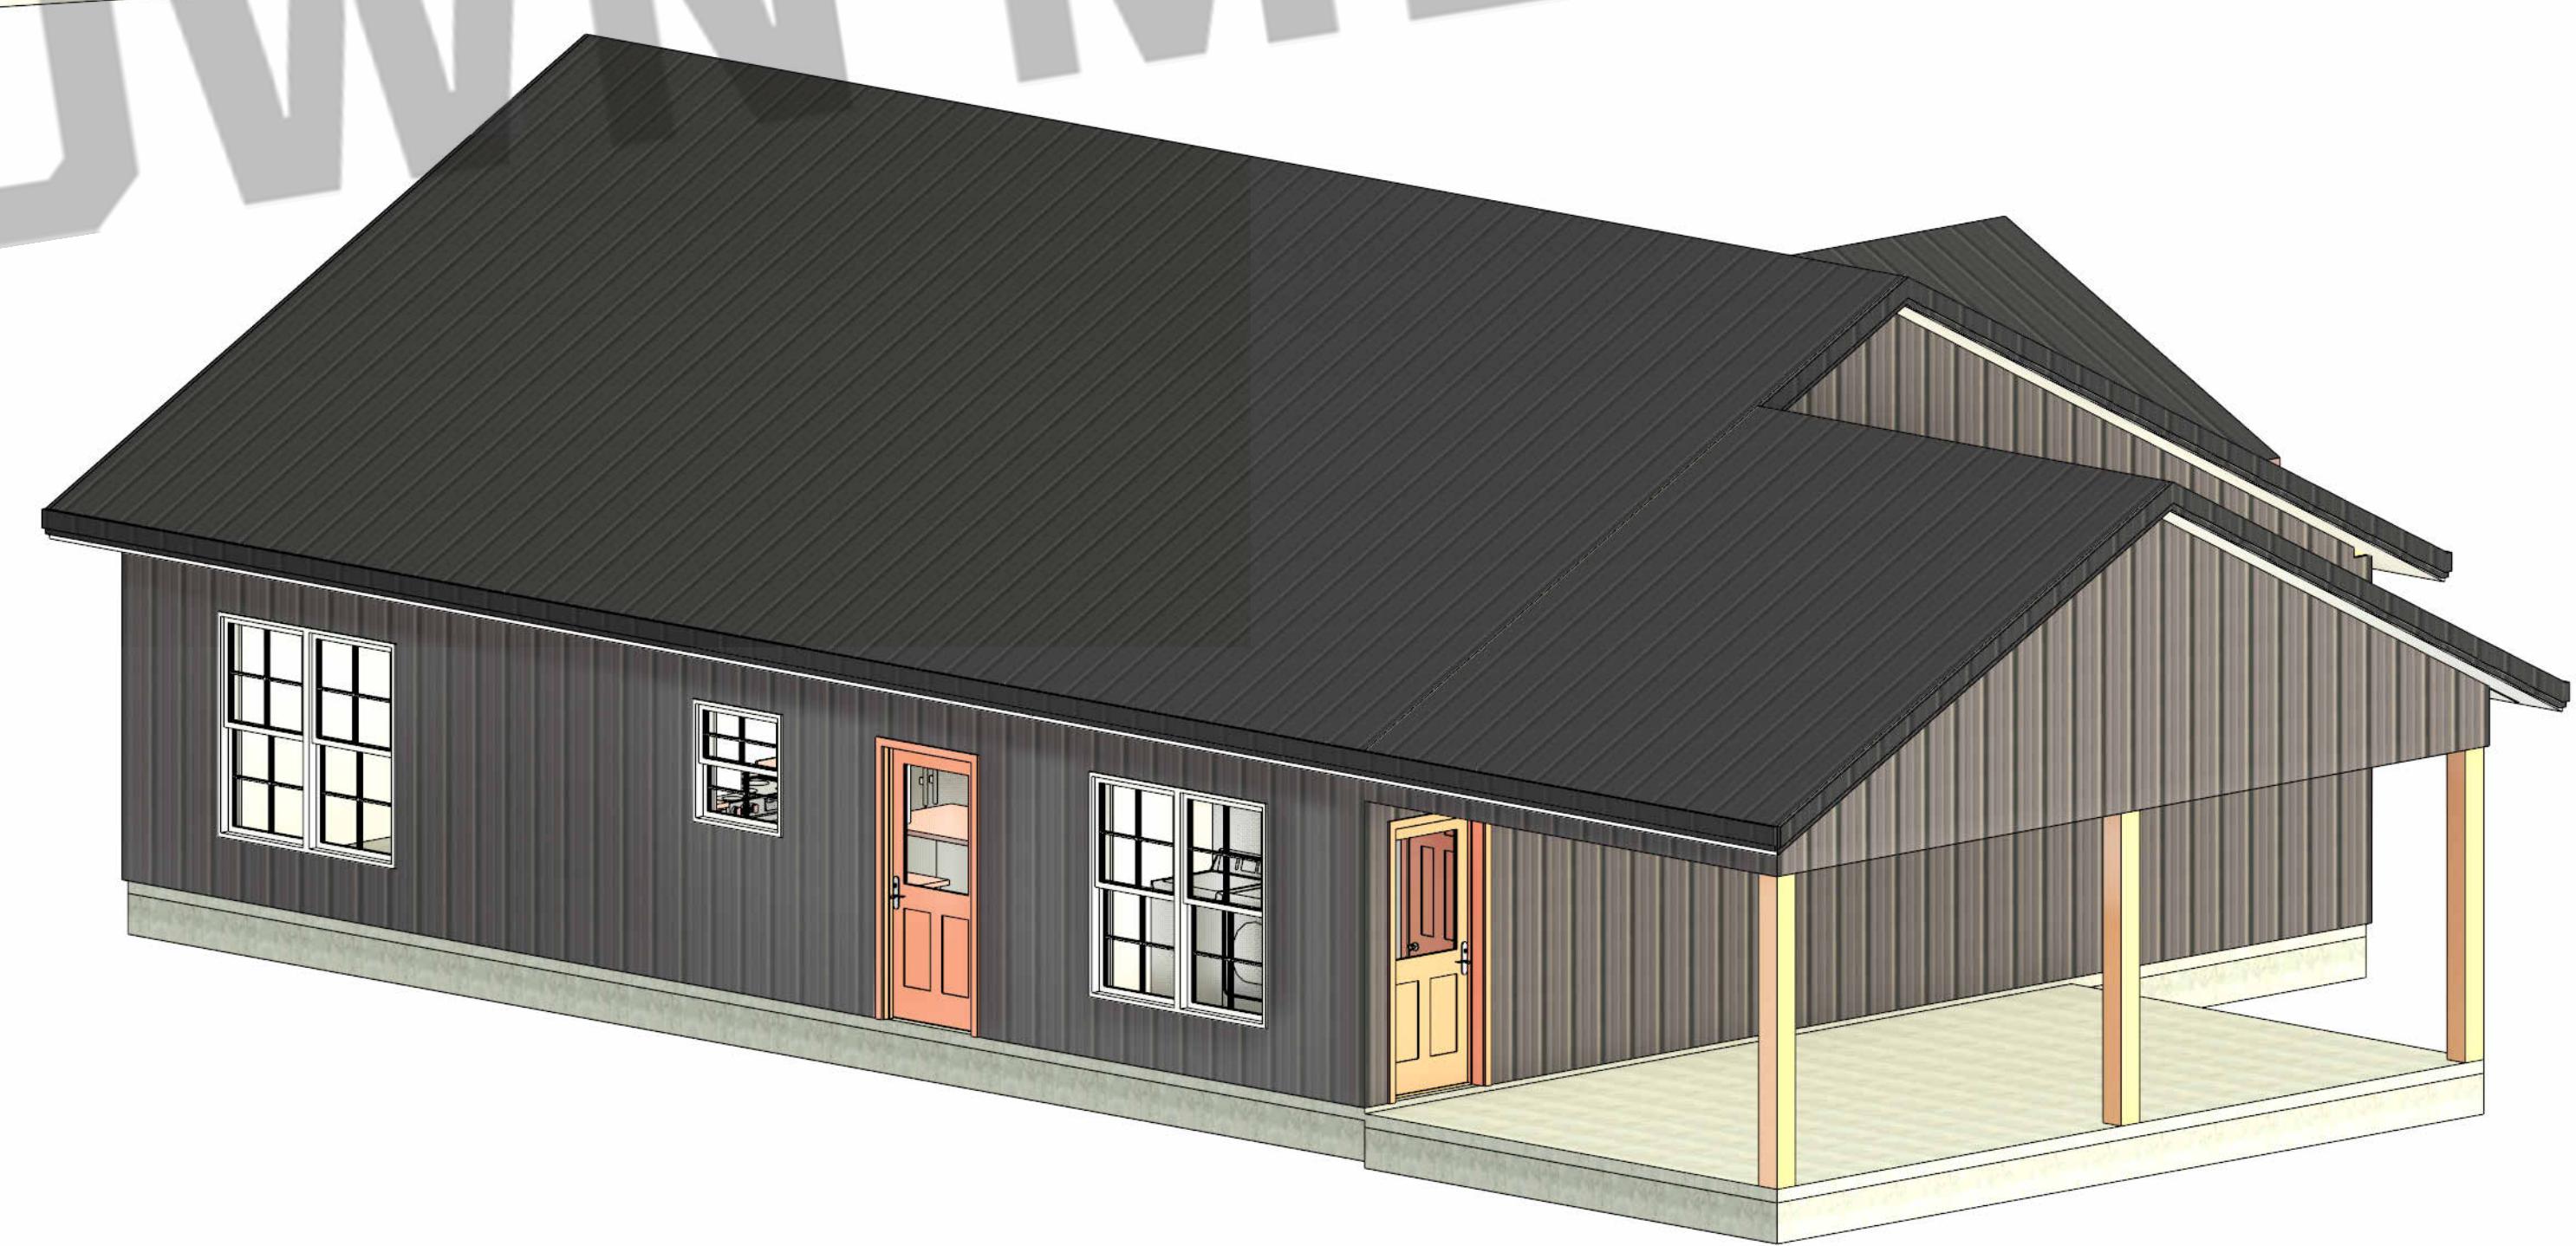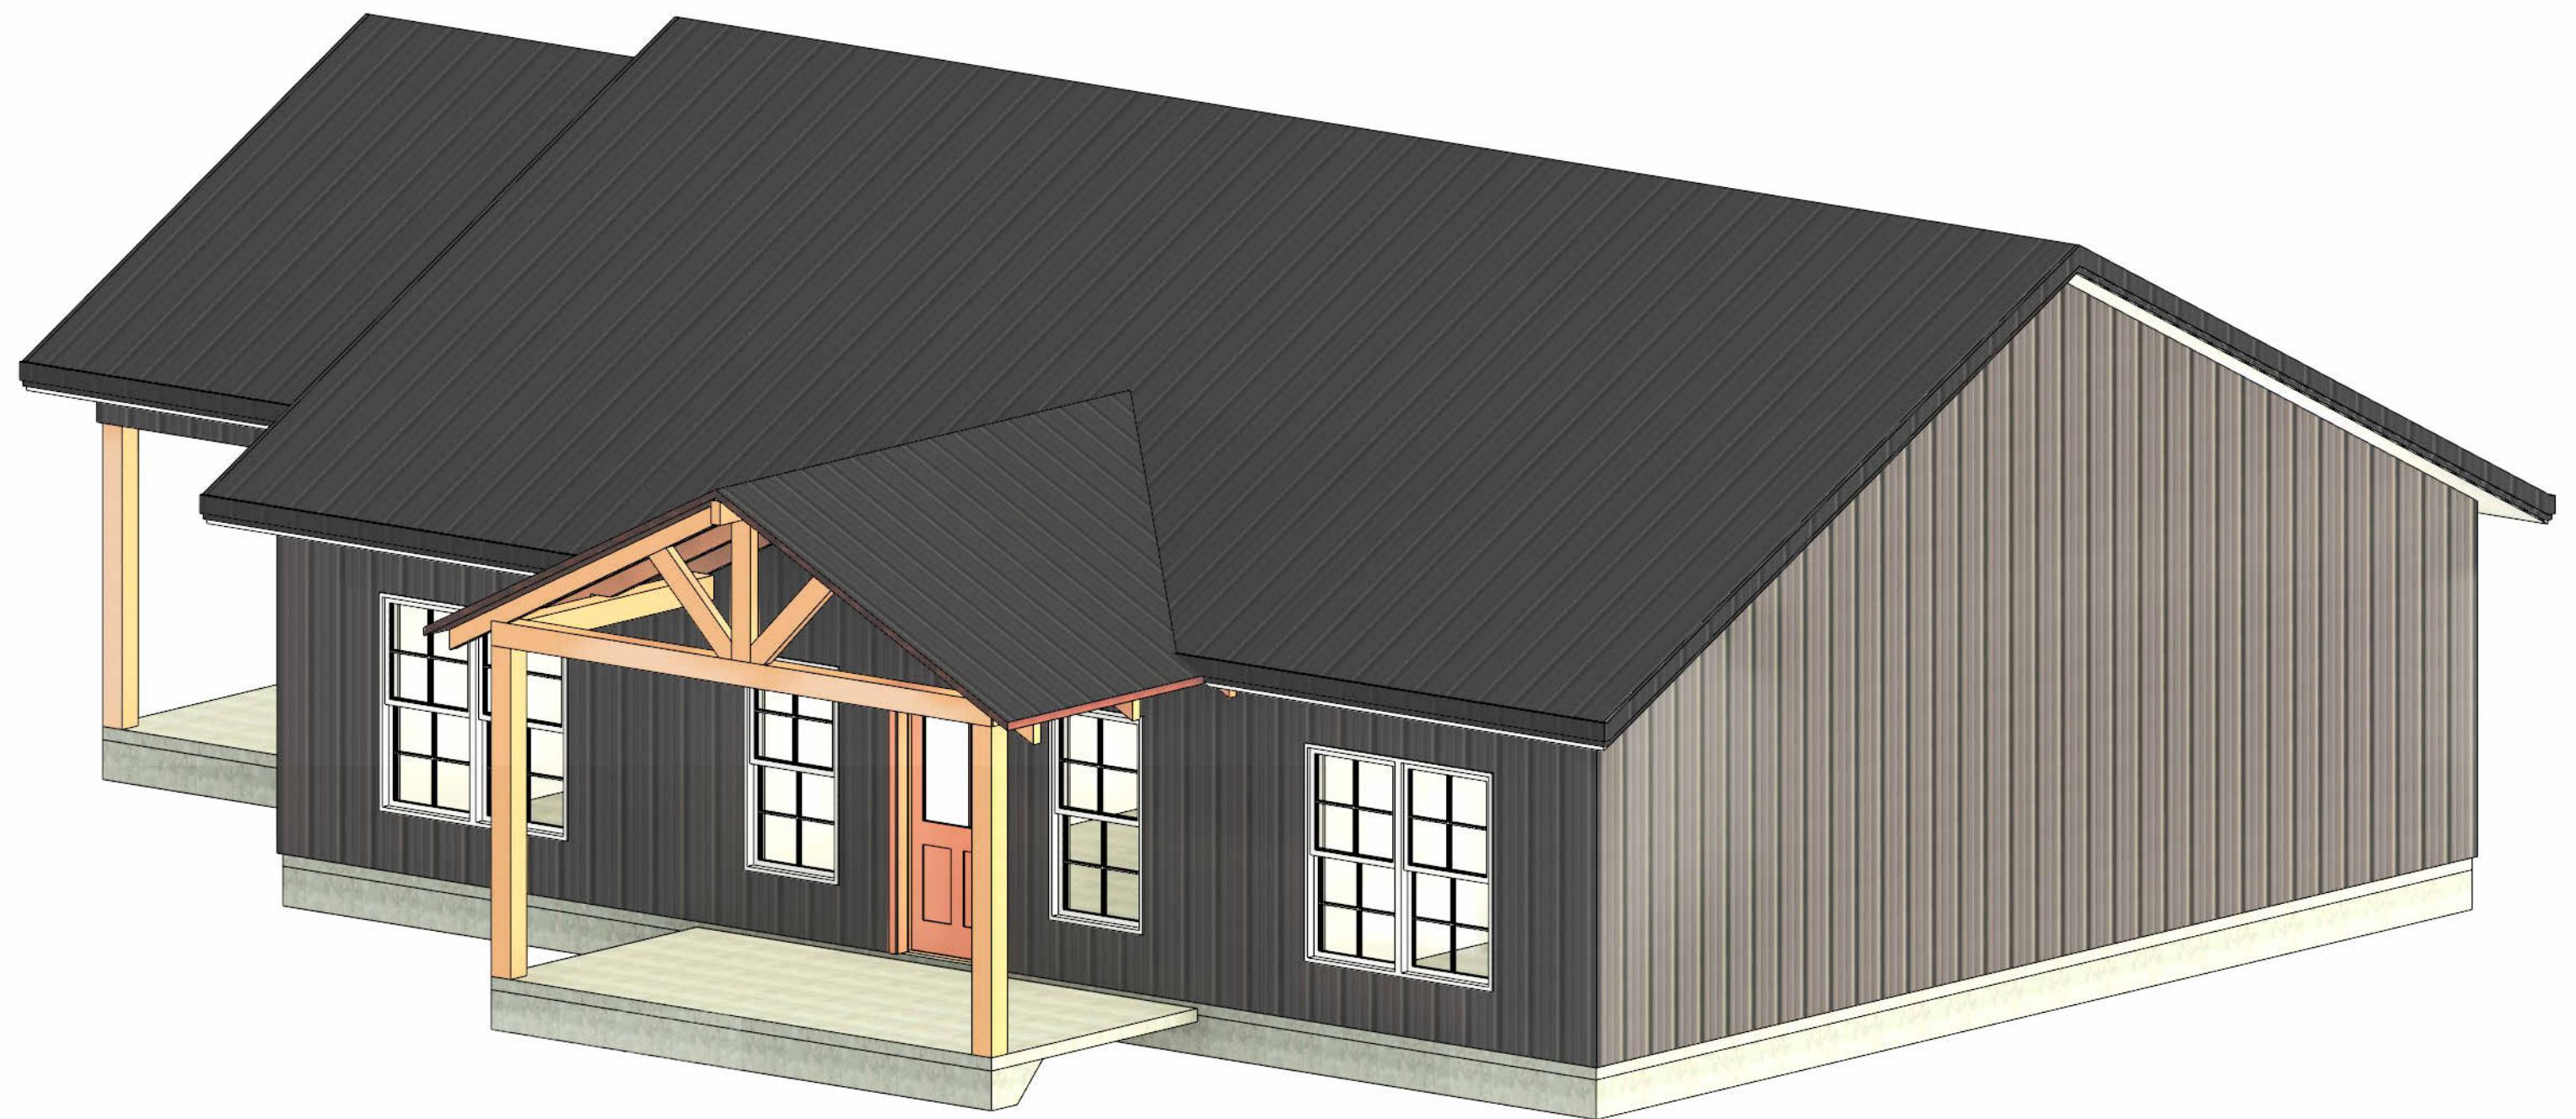

THESE PLANS ARE THE SOLE PROPERTY OF SUMMERTOWN METALS, LLC. ANY UNAUTHORIZED REPRODUCTION OF THESE PLANS IS STRICTLY PROHIBITED.