




SUMMERTOWN METALS

**3864 Summertown Highway
Summertown, TN 38483
Phone: (931) 796-1521
Email: info@summertownmetals.com**

Drawings Prepared For:
Willow Creek

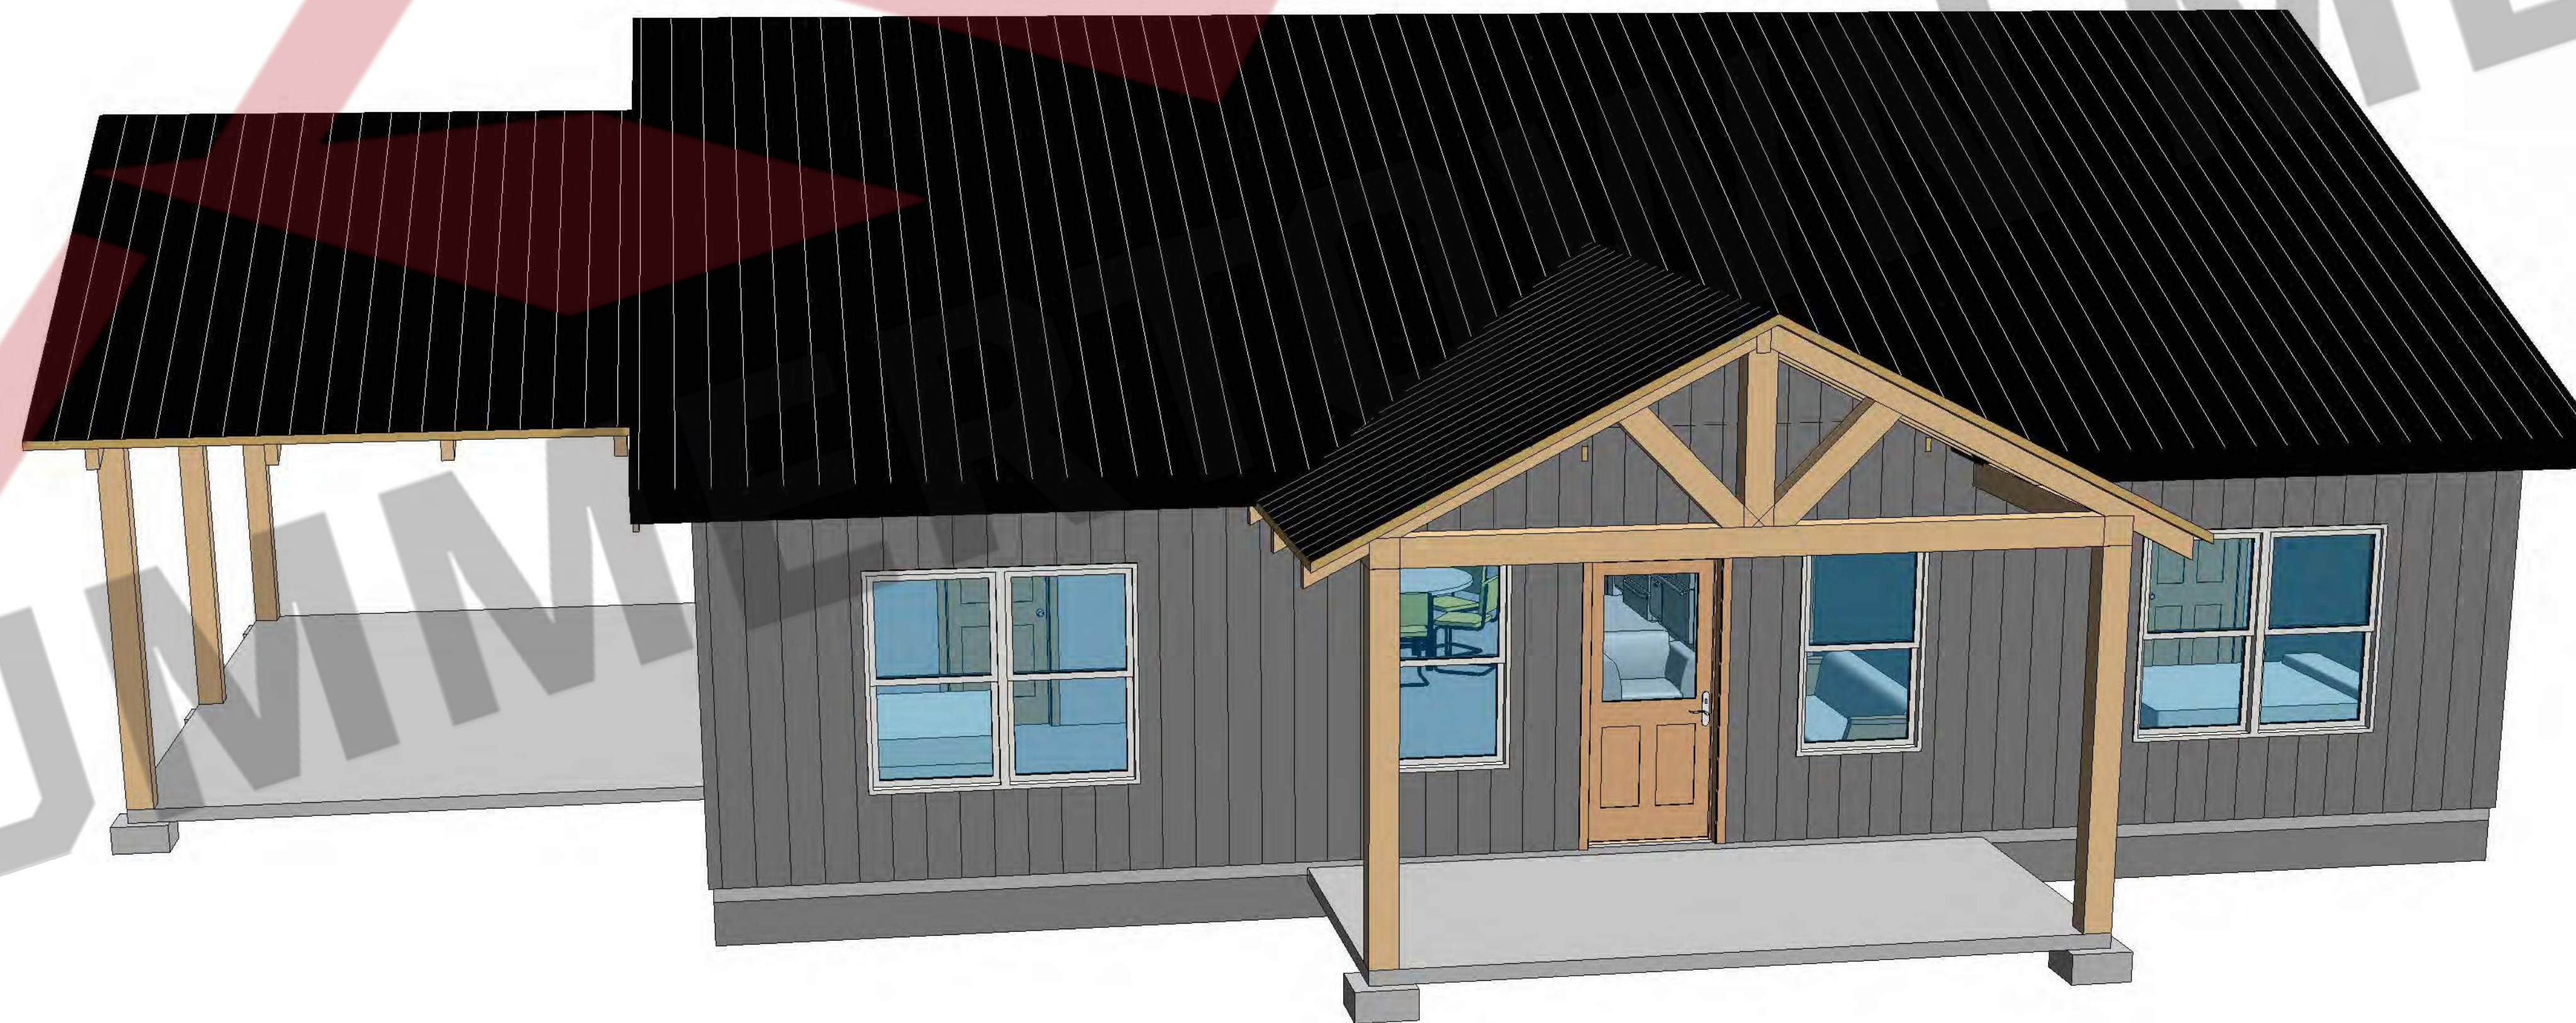

Current Revision

Number	Date	Revised By	Description


Description: **Cover Sheet & General Notes**
Project Type: **House**
Project Status: **Not For Construction**

Prepared For: **Willow Creek**
Project Address:




SUMMERTOWN METALS
3864 Summertown Hwy.
Summertown, TN 38483
Phone: (931) 796-1521
www.summertownmetals.com

Date Issued: **1/8/2024**
Scale: **NOT TO SCALE**
Drawn By: **CBP** Checked By: **RAW**

 

Sheet: **S.1**

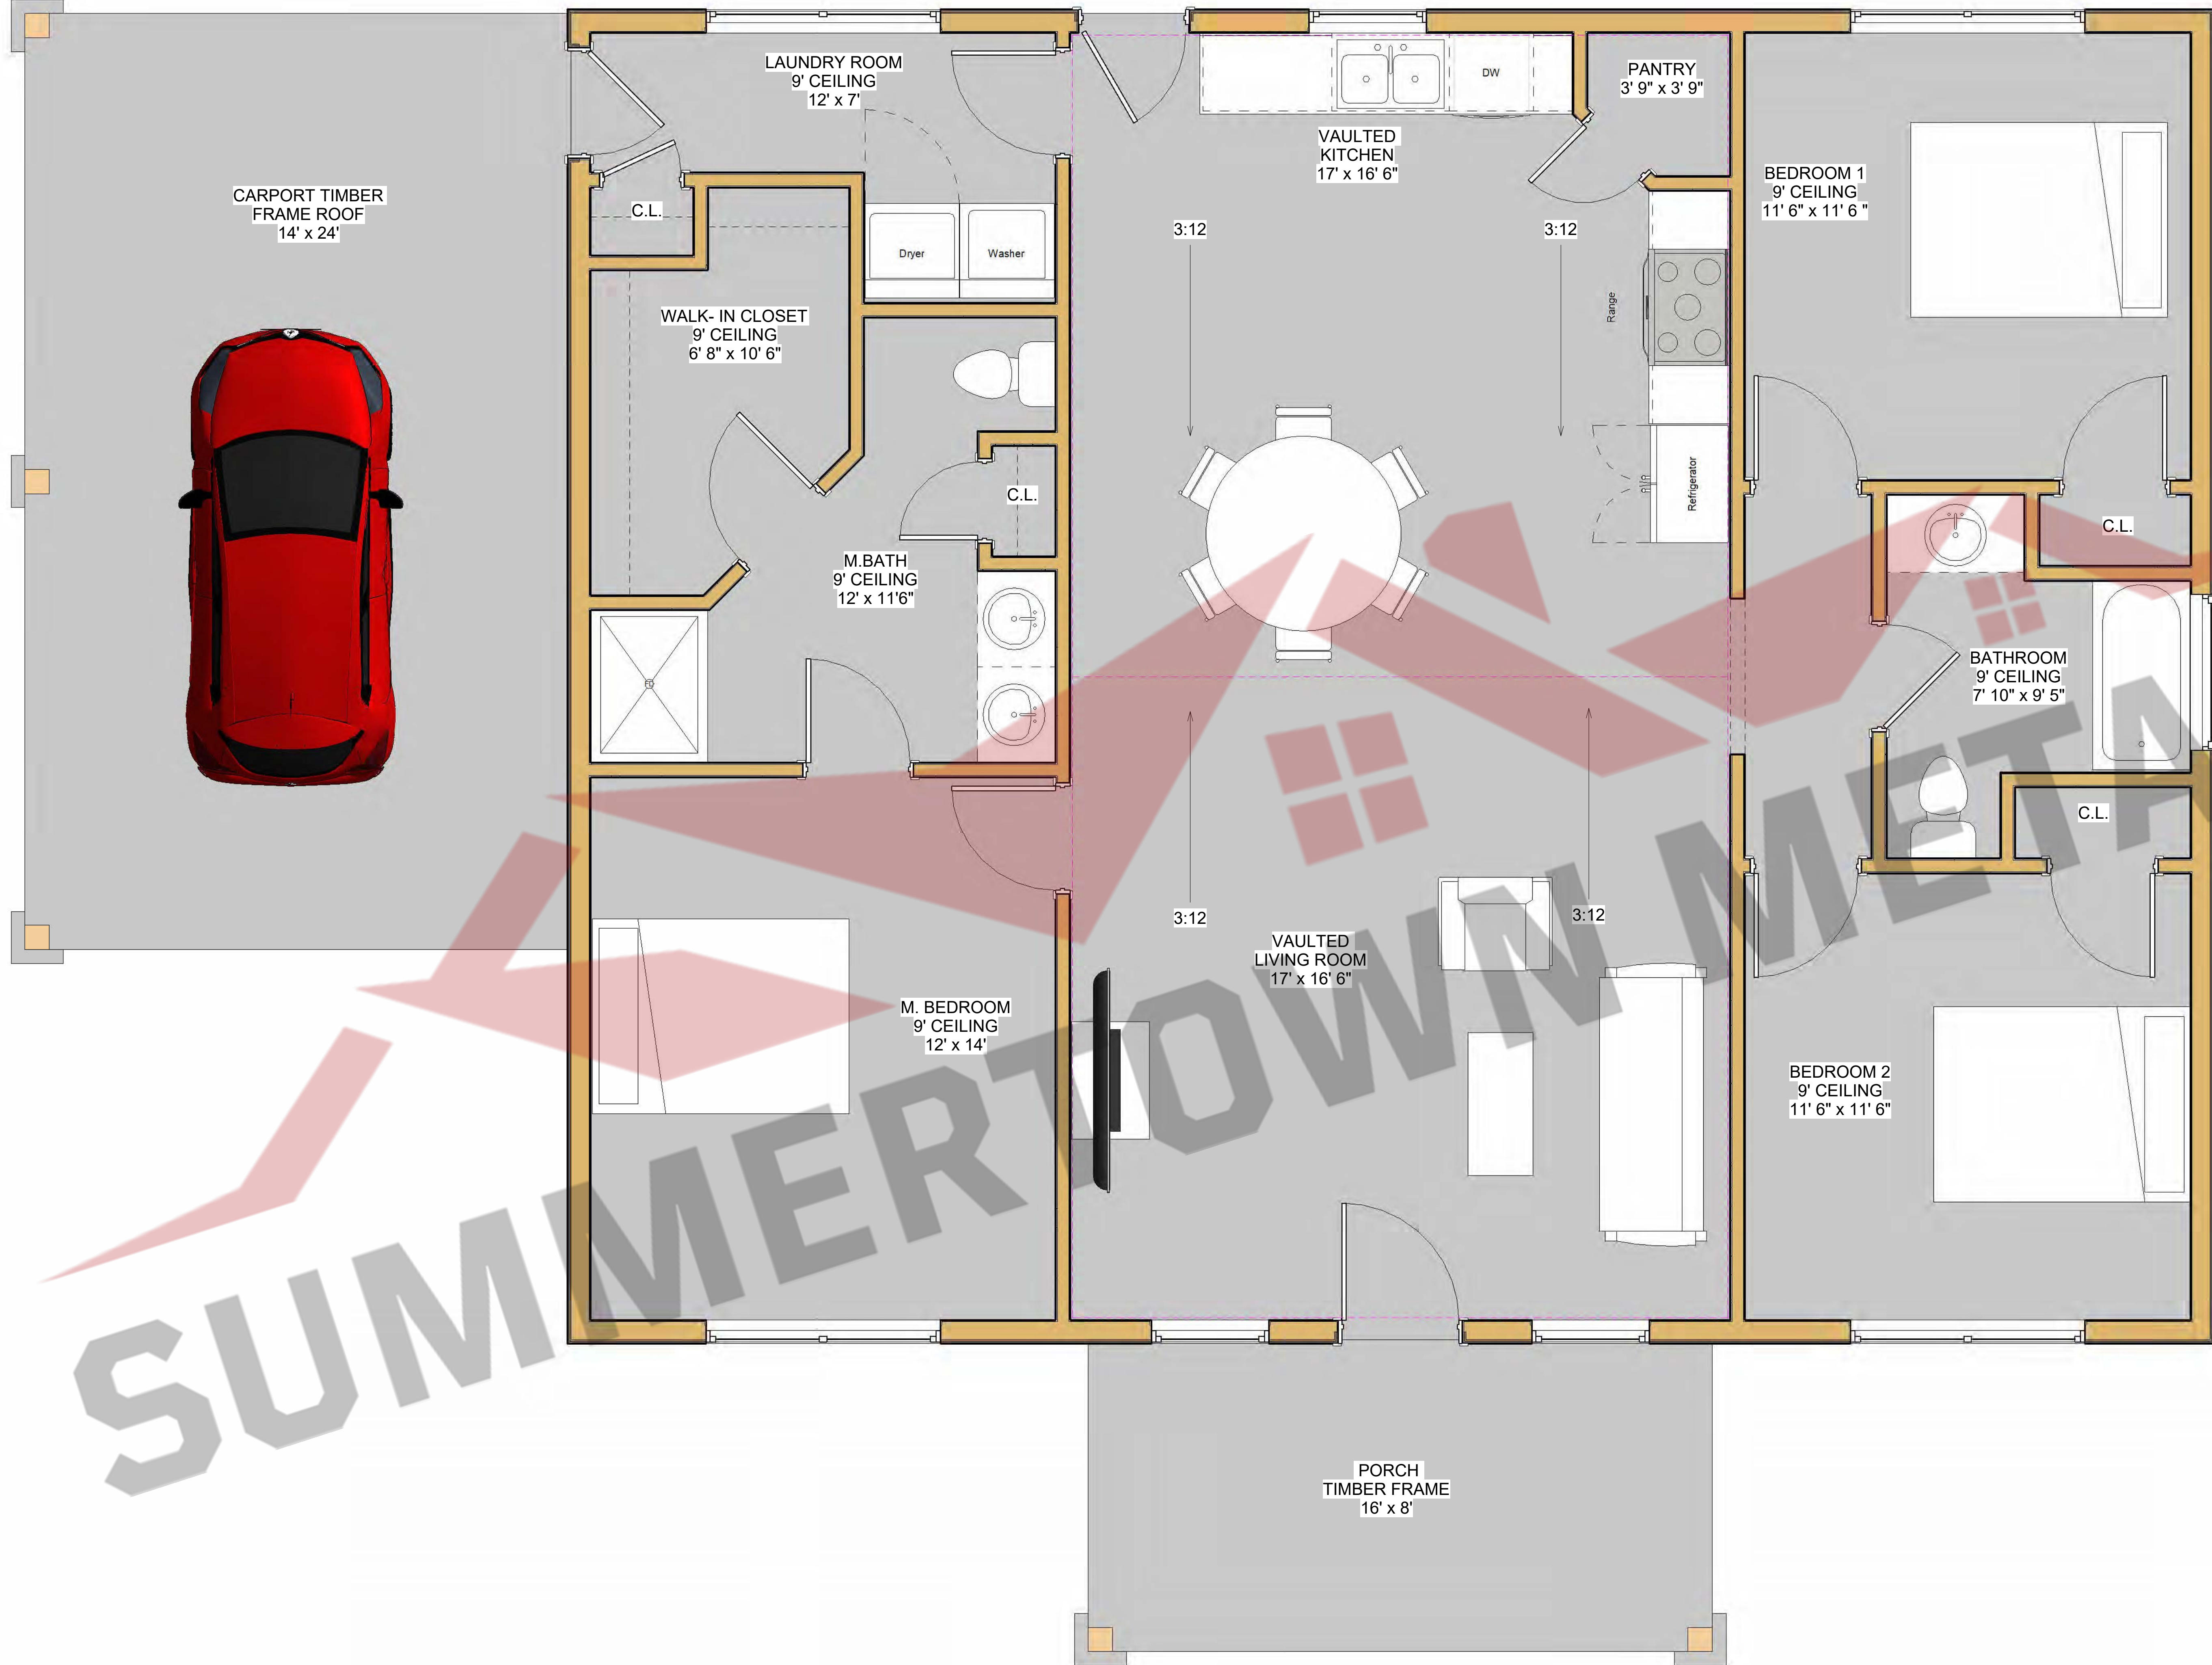

CARPORT TIMBER
FRAME ROOF
14' x 24'



LAUNDRY ROOM
9' CEILING
12' x 7'

WALK- IN CLOSET
9' CEILING
6' 8" x 10' 6"

M.BATH
9' CEILING
12' x 11' 6"

M. BEDROOM
9' CEILING
12' x 14'

VAULTED
KITCHEN
17' x 16' 6"

PANTRY
3' 9" x 3' 9"

BEDROOM 1
9' CEILING
11' 6" x 11' 6"

BATHROOM
9' CEILING
7' 10" x 9' 5"

BEDROOM 2
9' CEILING
11' 6" x 11' 6"

VAULTED
LIVING ROOM
17' x 16' 6"

PORCH
TIMBER FRAME
16' x 8'

Current Revision		
Number	Date	Description

Description	Floor Plan
Project Type	House
Project Status	Not For Construction

Prepared For	Willow Creek
Project Address	

SUMMERTOWN METALS
 3864 Summertown Hwy.
 Summertown, TN 38483
 Phone: (931) 796-1521
 www.summertownmetals.com


Date Issued	1/8/2024
Scale	1/2" = 1'-0"
Drawn By	CBP
Checked By	RAW

Sheet	S.3
-------	-----

THESE PLANS ARE THE SOLE PROPERTY OF SUMMERTOWN METALS, LLC. ANY UNAUTHORIZED REPRODUCTION OF THESE PLANS IS STRICTLY PROHIBITED.




① Front Elevation
1/4" = 1'-0"

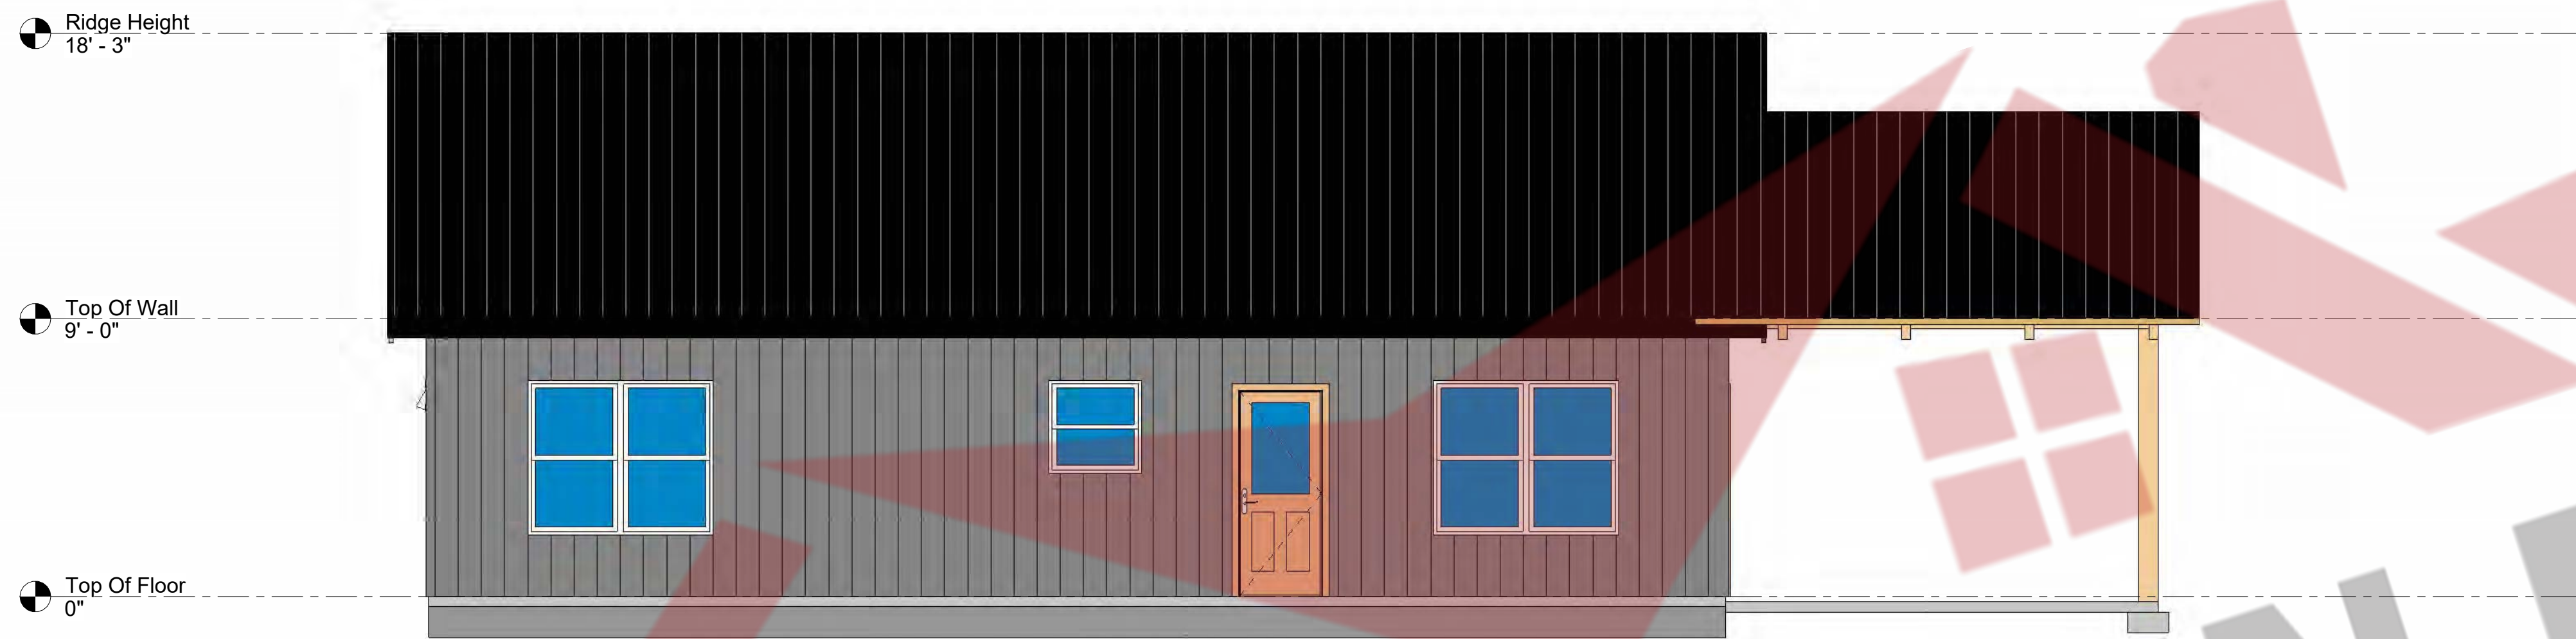

③ Back Elevation
1/4" = 1'-0"



② Right Elevation
1/4" = 1'-0"

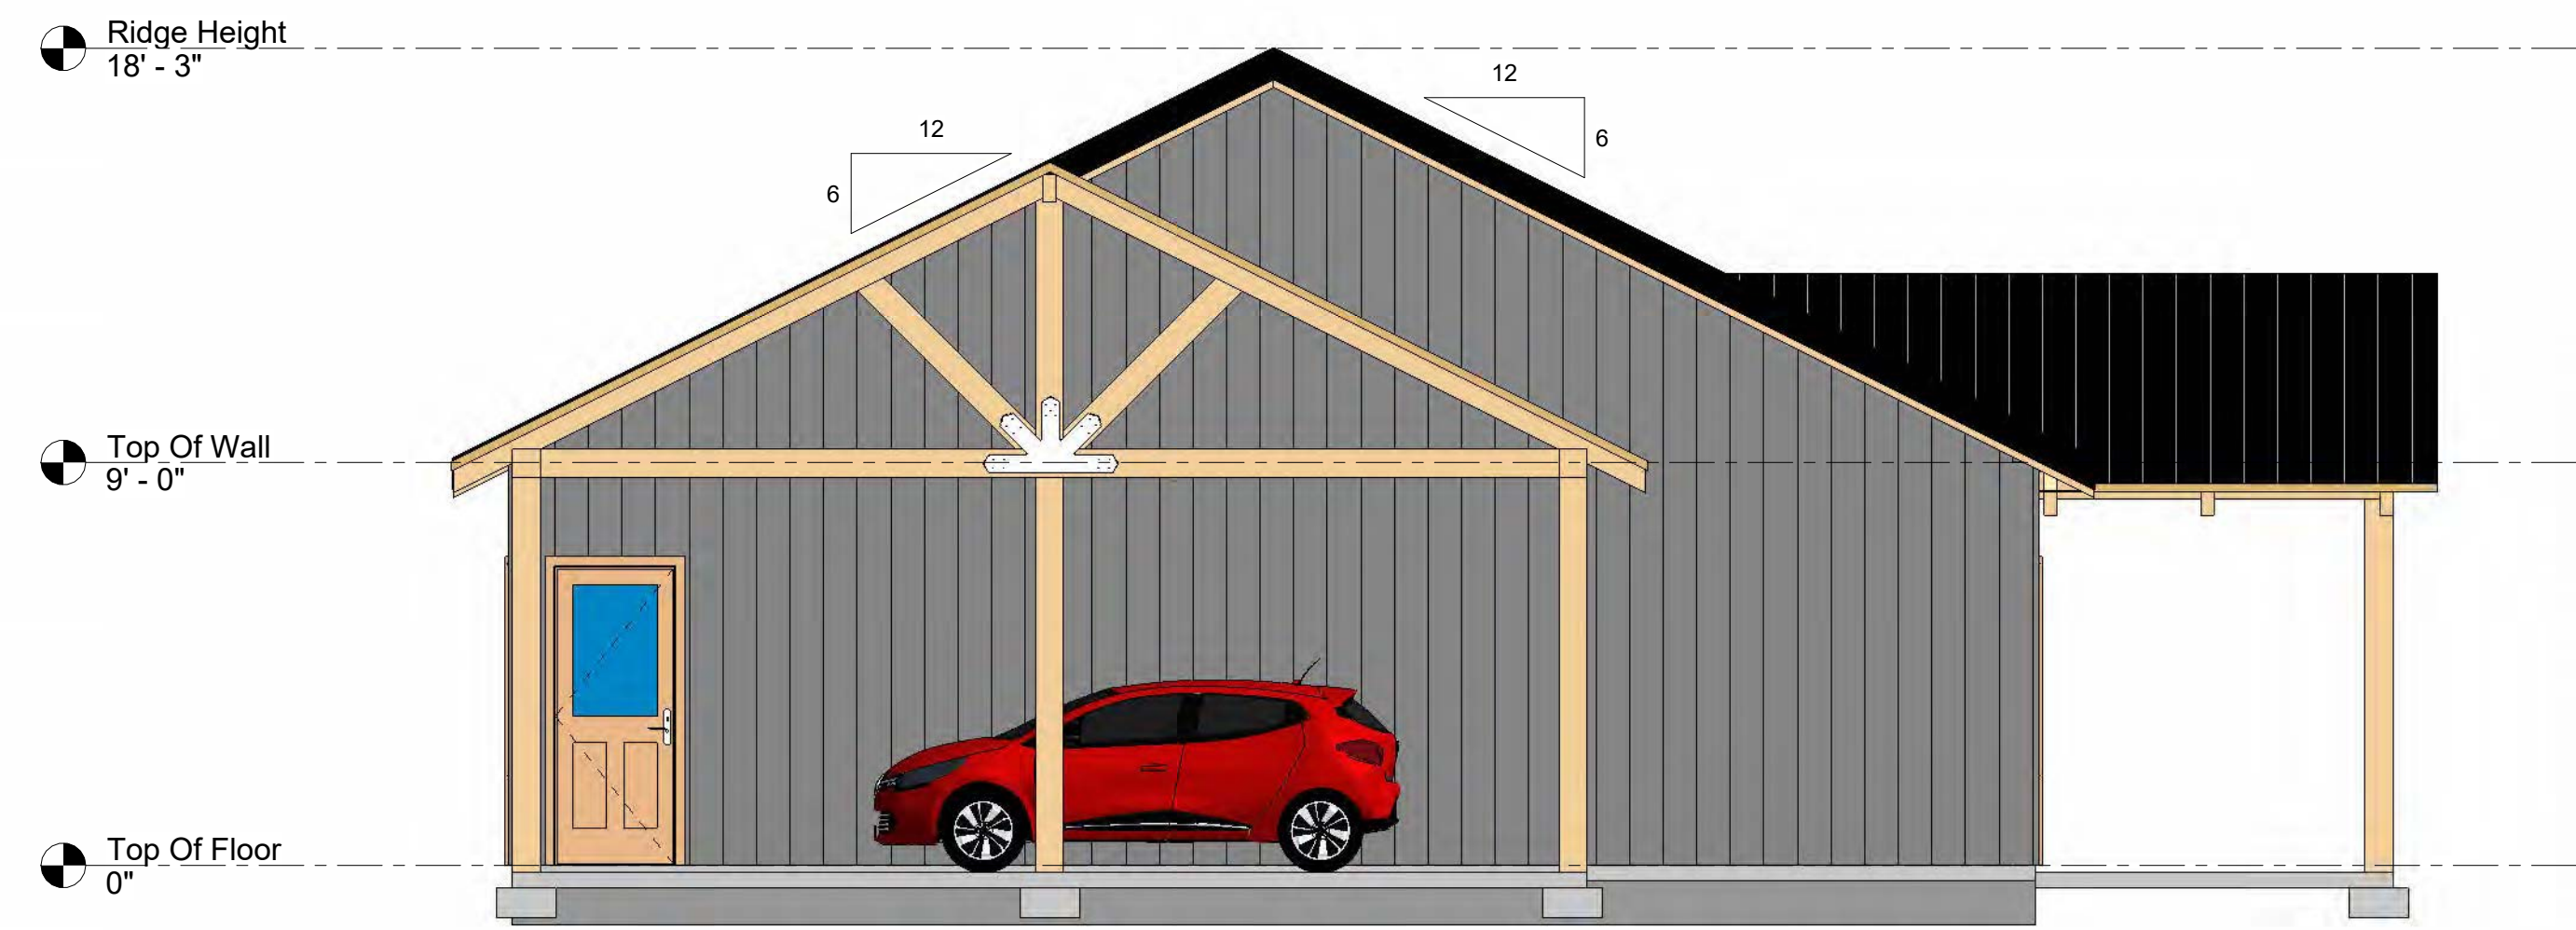

④ Left Elevation
1/4" = 1'-0"

THESE PLANS ARE THE SOLE PROPERTY OF SUMMERTOWN METALS, LLC. ANY UNAUTHORIZED REPRODUCTION OF THESE PLANS IS STRICTLY PROHIBITED.

Current Revision			
Number	Date	Revised By	Description

Prepared For	Willow Creek
Description	Elevations
Project Type	House
Project Status	Not For Construction


Project Address	
-----------------	--

SUMMERTOWN METALS
 3864 Summertown Hwy.
 Summertown, TN 38483
 Phone: (931) 796-1521
 www.summertownmetals.com

Date Issued	1/8/2024
Scale	1/4" = 1'-0"
Drawn By	CBP
Checked By	RAW

Sheet	
-------	--

S.5

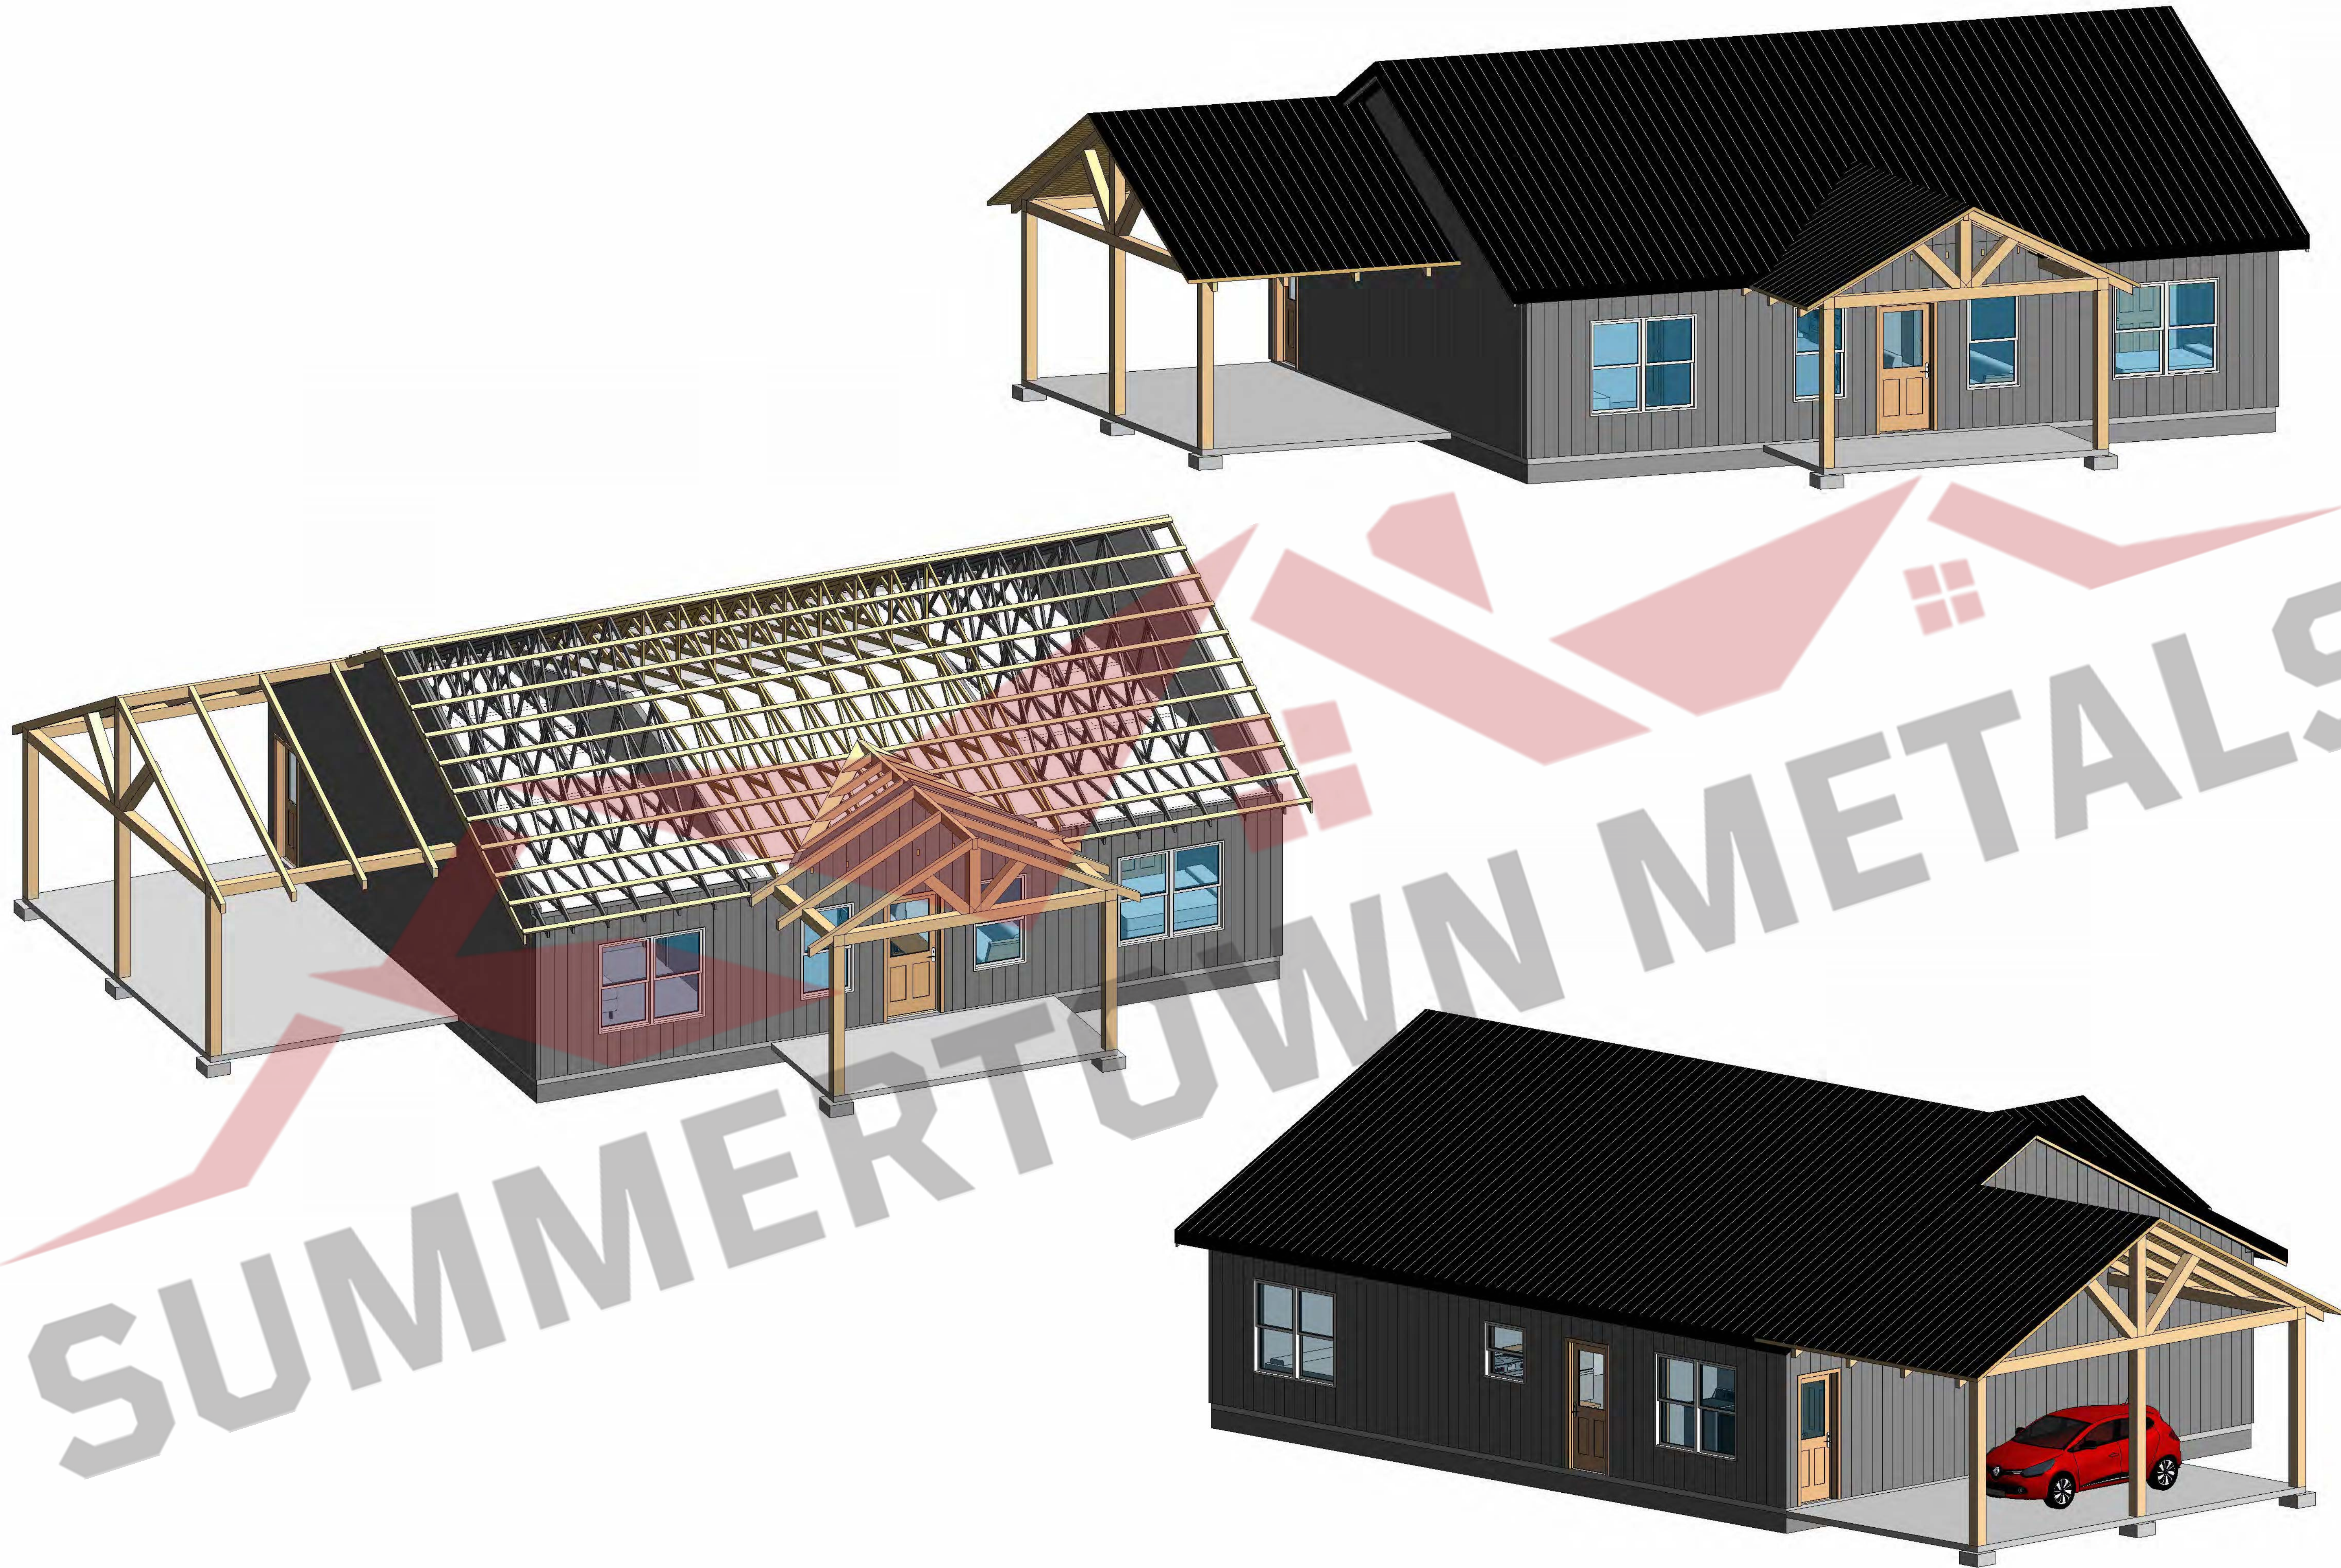

SUMMERTOWN METALS LLC

Current Revision	
Revision Table	
Number	
Date	
Revised By	
Description	
Project Type	House
Project Status	Not For Construction
Prepared For	Willow Creek
Project Address	
SUMMERTOWN METALS	3864 Summertown Hwy. Summertown, TN 38483 Phone: (931) 796-1521 www.summertownmetals.com
Date Issued	1/8/2024
Scale	
Drawn By	CBP
Checked By	RAW
Sheet	S.7

THESE PLANS ARE THE SOLE PROPERTY OF SUMMERTOWN METALS, LLC. ANY UNAUTHORIZED REPRODUCTION OF THESE PLANS IS STRICTLY PROHIBITED.