



3864 Summertown Highway
Summertown, TN 38483
Phone: (931) 796-1521
Email: info@summertownmetals.com

Drawings Prepared For:

Woodside Special

[illegible]

Description	Cover Sheet & General Notes
Project Type	House
Project Status	For Construction

Prepared For	Woodside Special
Project Address	




SUMMERTOWN METALS

3864 Summertown Hwy.
Summertown, TN 38483
Phone: (931) 796-1521
www.summertownmetals.com

Date Issued	
12/23/25	
Scale	
NOT TO SCALE	
Drawn By	Checked By
JP	CBP




Sheet
S.1

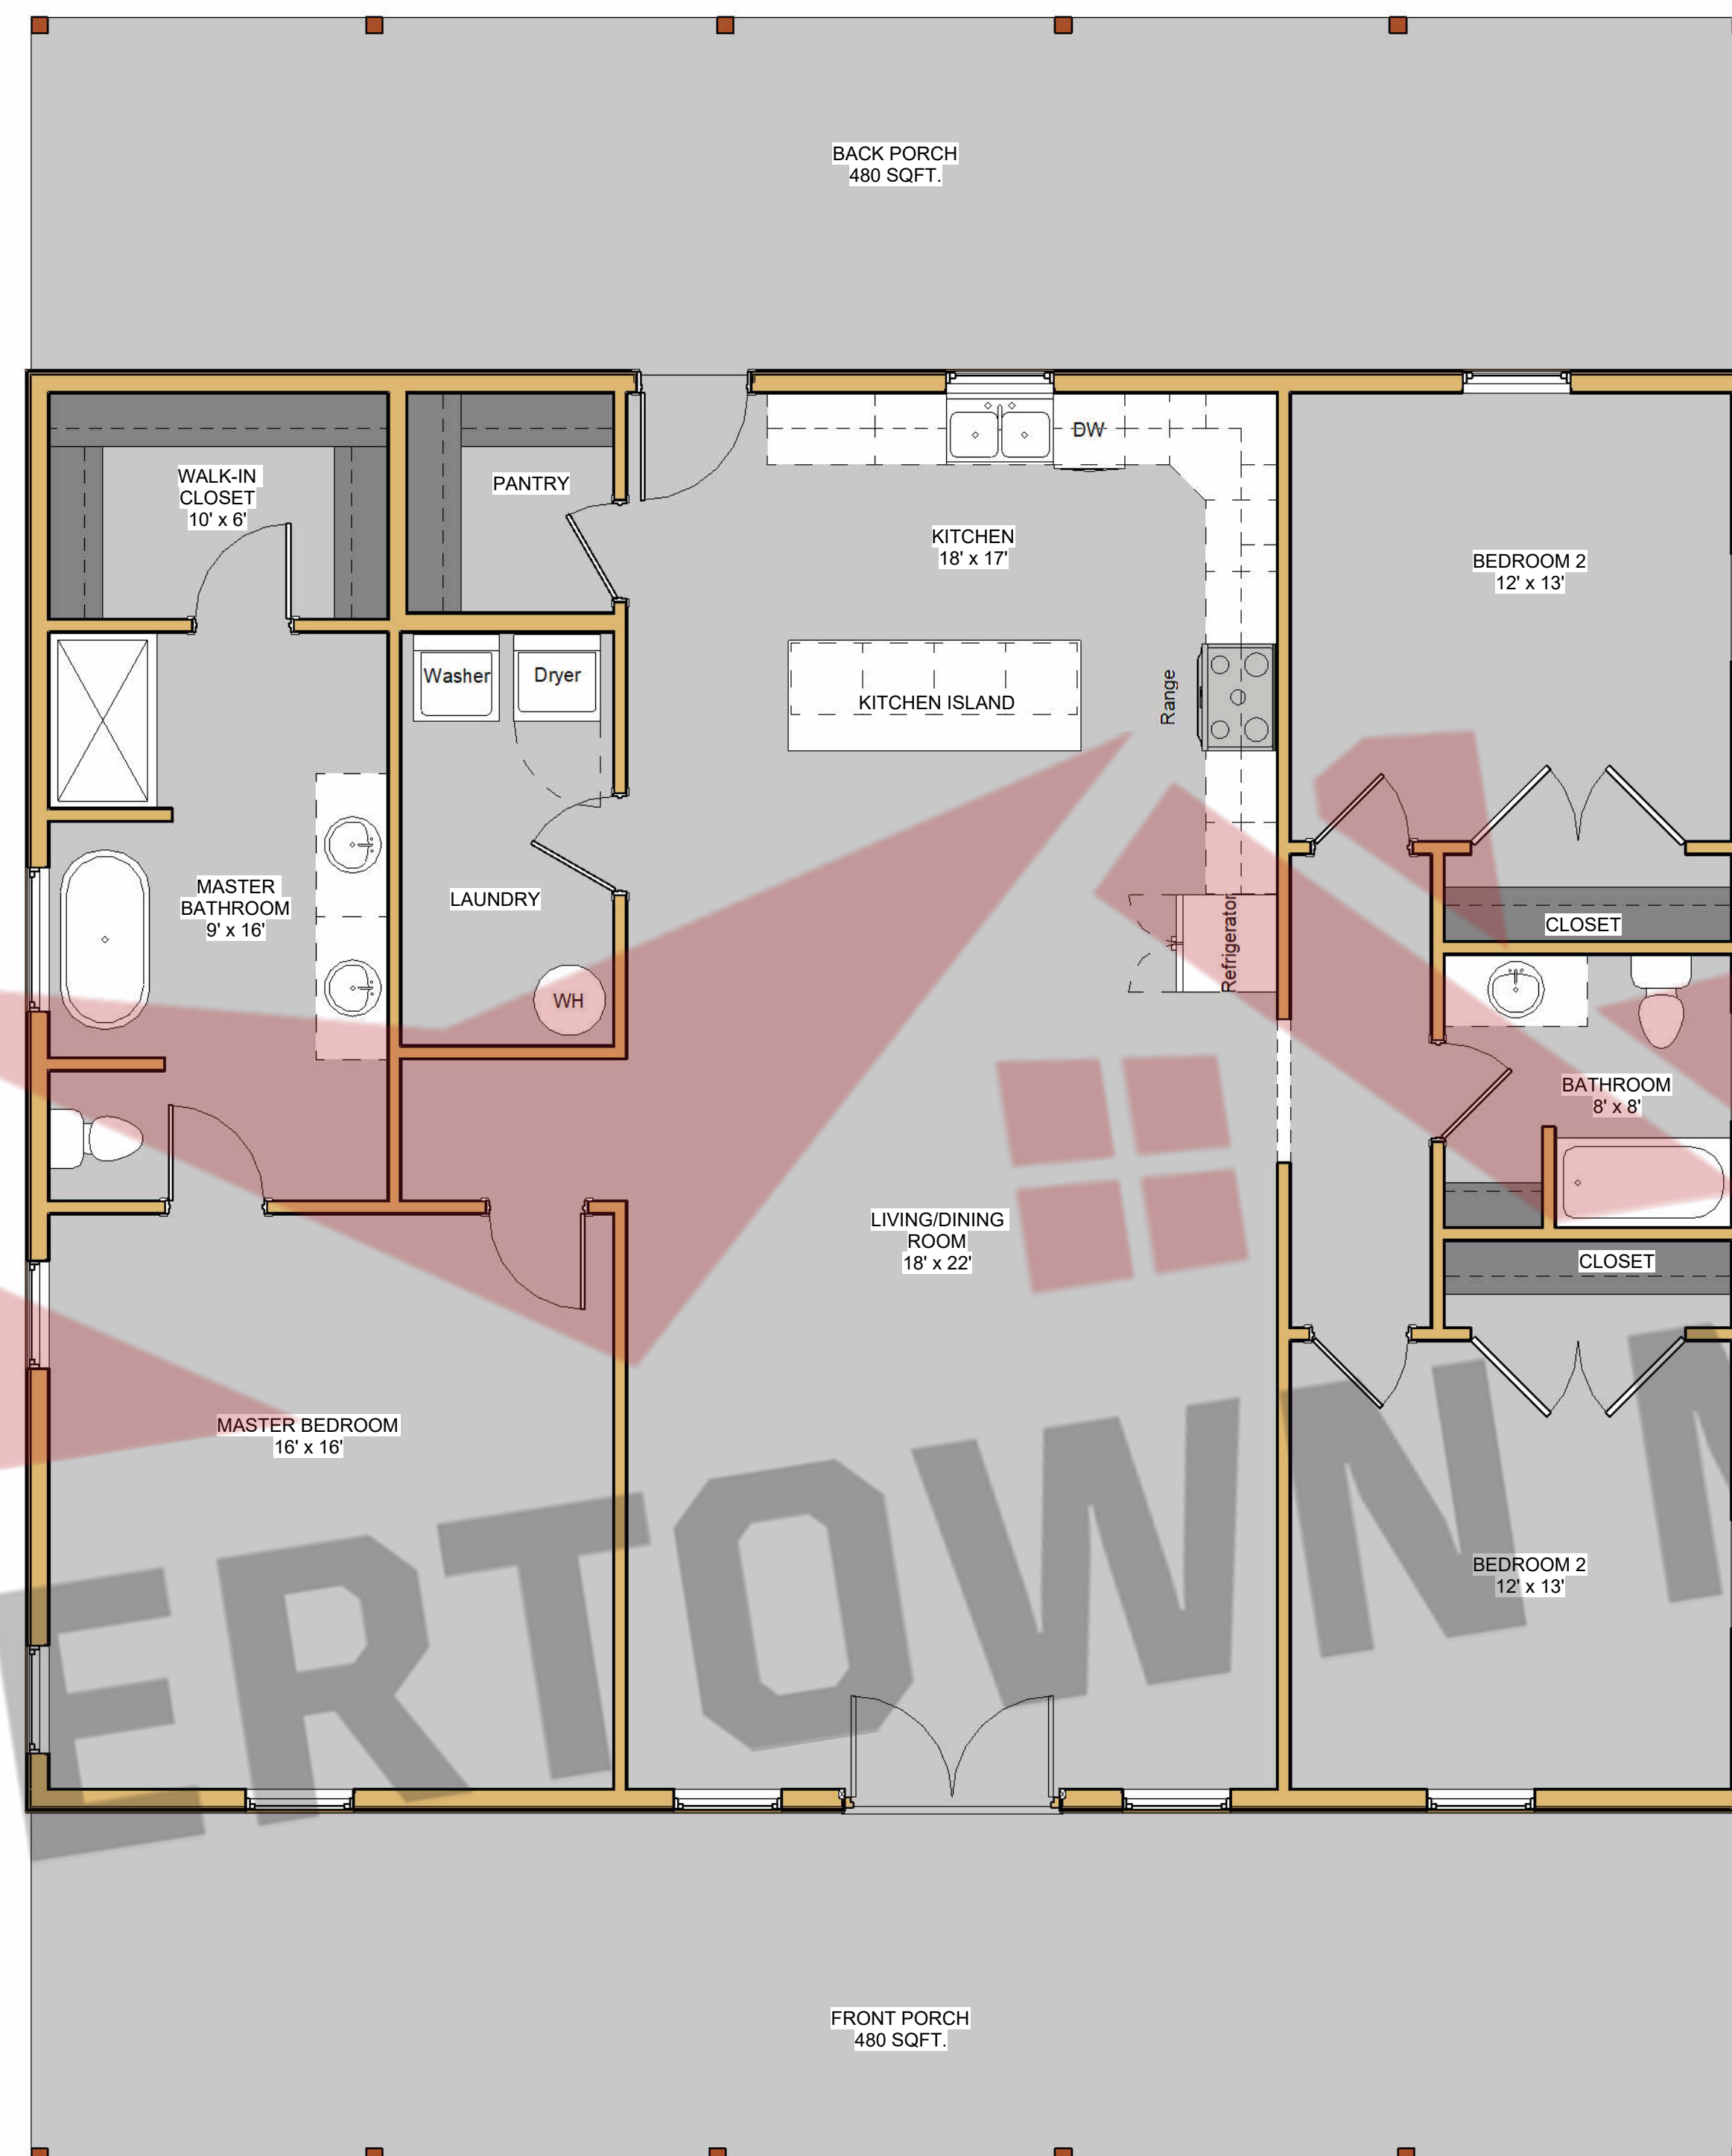[illegible]

Description	Floor Layout
Project Type	
House	
Project Status	

Prepared For	Woodside Special	Project Address
--------------	------------------	-----------------

 

SUMMERTOWN METALS


3864 Summertown Hwy.
Summertown, TN 38483
Phone: (931) 796-1521
www.summertownmetals.com

Date Issued		12/23/25	
Scale		1/4" = 1'-0"	
Drawn By	JP	Checked By	CBP


[illegible]

Sheet
S.2

THESE PLANS ARE THE SOLE PROPERTY OF SUMMERTOWN METALS, LLC. ANY UNAUTHORIZED REPRODUCTION OF THESE PLANS IS STRICTLY PROHIBITED.

 

1 Front Elevation
1/4" = 1'-0"

 

② Back Elevation
1/4" = 1'-0"

THESE PLANS ARE THE SOLE PROPERTY OF SUMMERTOWN METALS, LLC. ANY UNAUTHORIZED REPRODUCTION OF THESE PLANS IS STRICTLY PROHIBITED.

[illegible]

Woodside Special



SUMMERTOWN METALS



3864 Summertown Hwy.
Summertown, TN 38483
Phone: (931) 796-1521
www.summertownmetals.com

Date Issued
12/23/25

Scale
1/4" = 1'-0"

Drawn By	Checked By
JP	CBP

Sheet
S.3

  

THESE PLANS ARE THE SOLE PROPERTY OF SUMMERTOWN METALS, LLC. ANY UNAUTHORIZED REPRODUCTION OF THESE PLANS IS STRICTLY PROHIBITED.

Description		Revision Table		Current Revision	
Elevations		Number	Date	Revised By	Description
Project Type		Project Status			
House					
		For Construction			

Woodside Special



3864 Summertown Hwy.
Summertown, TN 38483
Phone: (931) 796-1521
www.summertownmetals.com

Date Issued
12/23/25

Scale
1/4" = 1'-0"

Drawn By	Checked By
JP	CBP

Sheet

