



SUMMERTOWN METALS

3864 Summertown Highway
 Summertown, TN 38483
 Phone: (931) 796-1521
 Email: info@summertownmetals.com

Drawings Prepared For:
Willow Creek



Current Revision		
Number	Date	Description

Cover Sheet & General Notes

Description: **Willow Creek**

Project Type: **House**

Project Status: **Not For Construction**

Prepared For: **Willow Creek**

Project Address:


SUMMERTOWN METALS
 3864 Summertown Hwy.
 Summertown, TN 38483
 Phone: (931) 796-1521
 www.summertownmetals.com

Date Issued: **1/8/2024**

Scale: **NOT TO SCALE**

Drawn By: **CBP** Checked By: **RAW**

Sheet

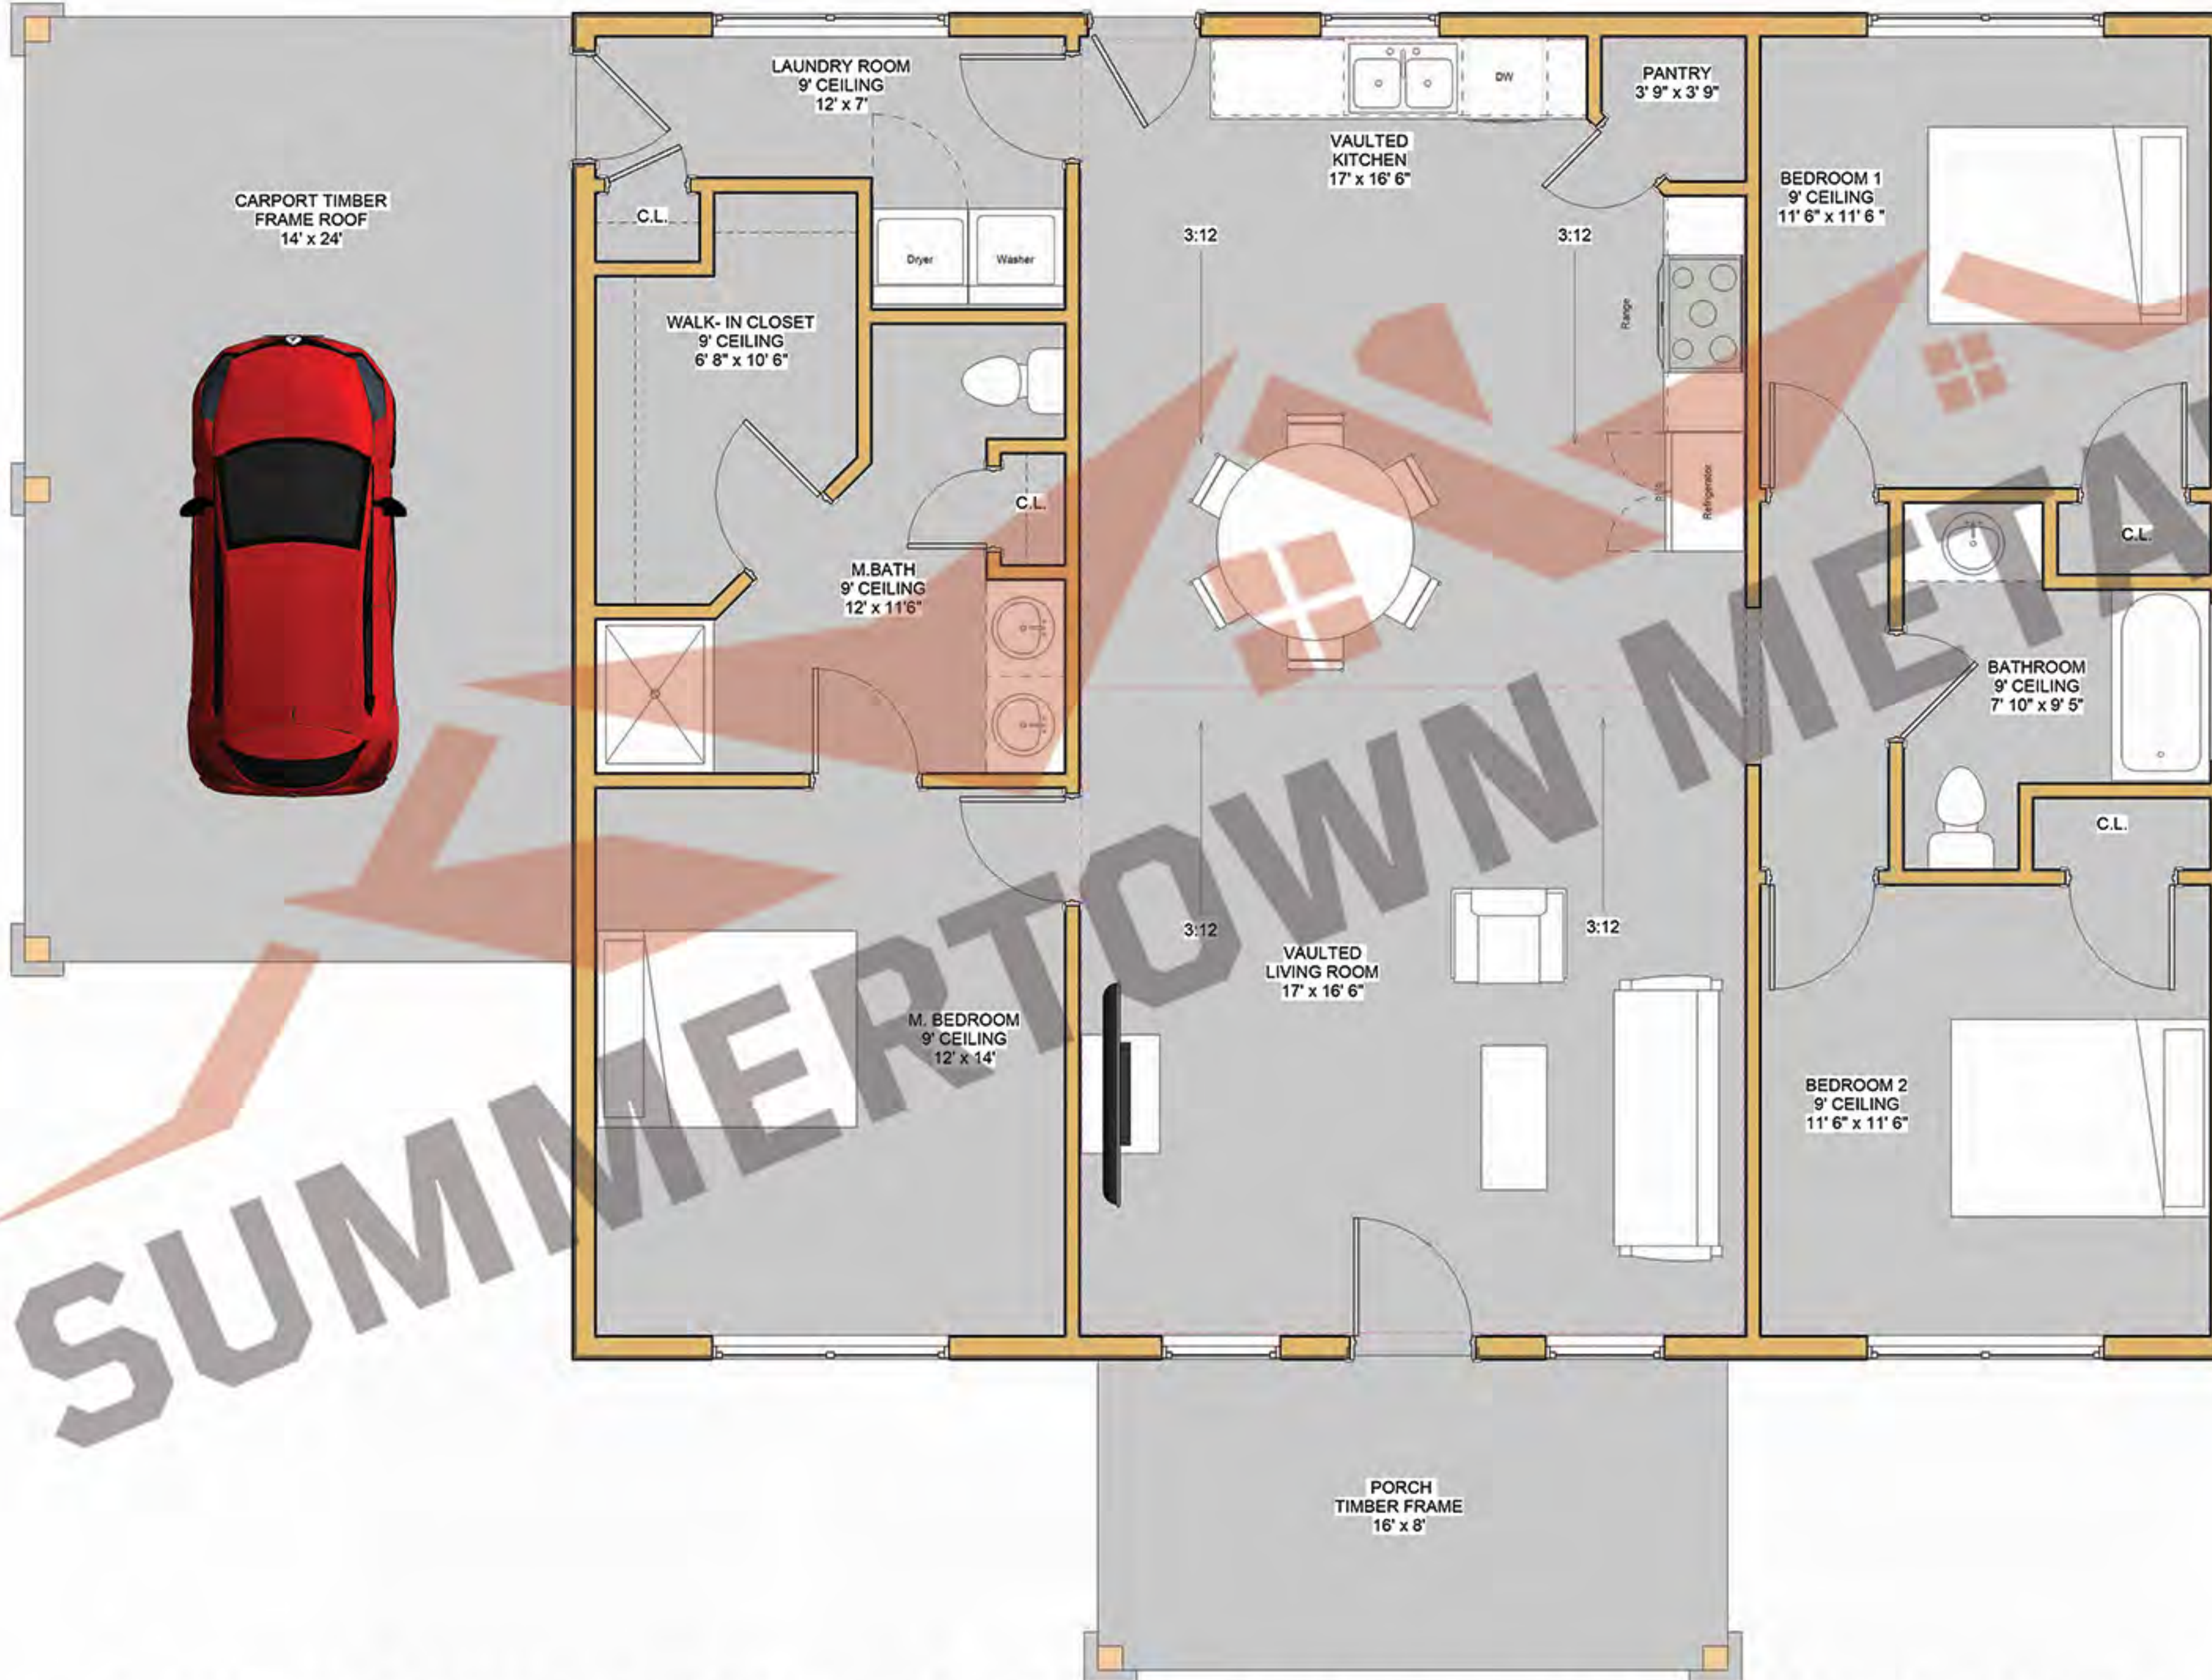

Number	Date	Revised By	Description

Project Type	House
Project Status	Not For Construction

Prepared For	Willow Creek
Project Address	

SUMMERTOWN METALS
 3864 Summertown Hwy.
 Summertown, TN 38483
 Phone: (931) 796-1521
 www.summertownmetals.com

Date Issued	1/8/2024
Scale	1/2" = 1'-0"
Drawn By	CBP
Checked By	RAW

Sheet	S.3
-------	-----


THESE PLANS ARE THE SOLE PROPERTY OF SUMMERTOWN METALS, LLC. ANY UNAUTHORIZED REPRODUCTION OF THESE PLANS IS STRICTLY PROHIBITED.




1 Front Elevation
1/4" = 1'-0"



3 Back Elevation
1/4" = 1'-0"

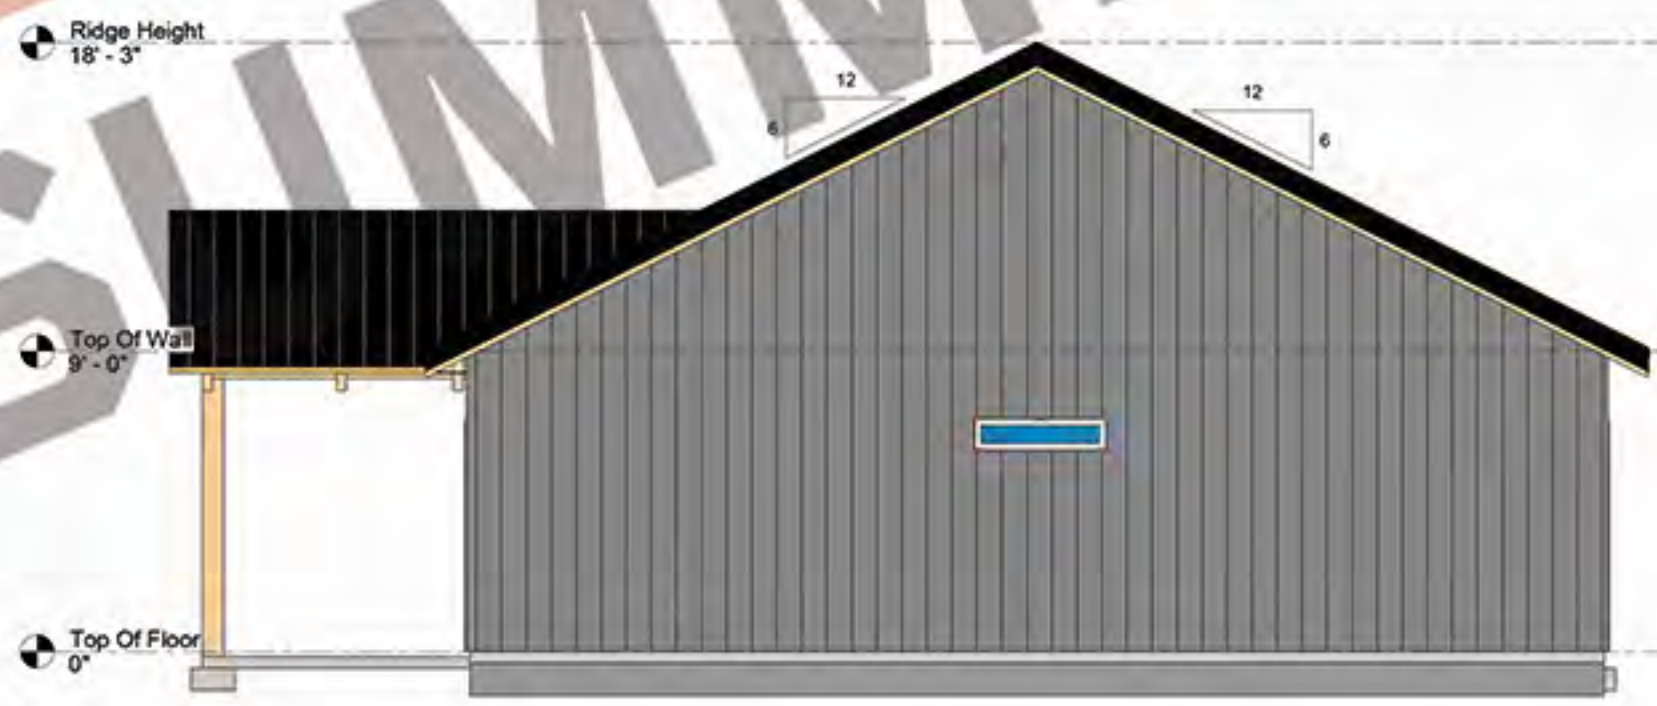

2 Right Elevation
1/4" = 1'-0"

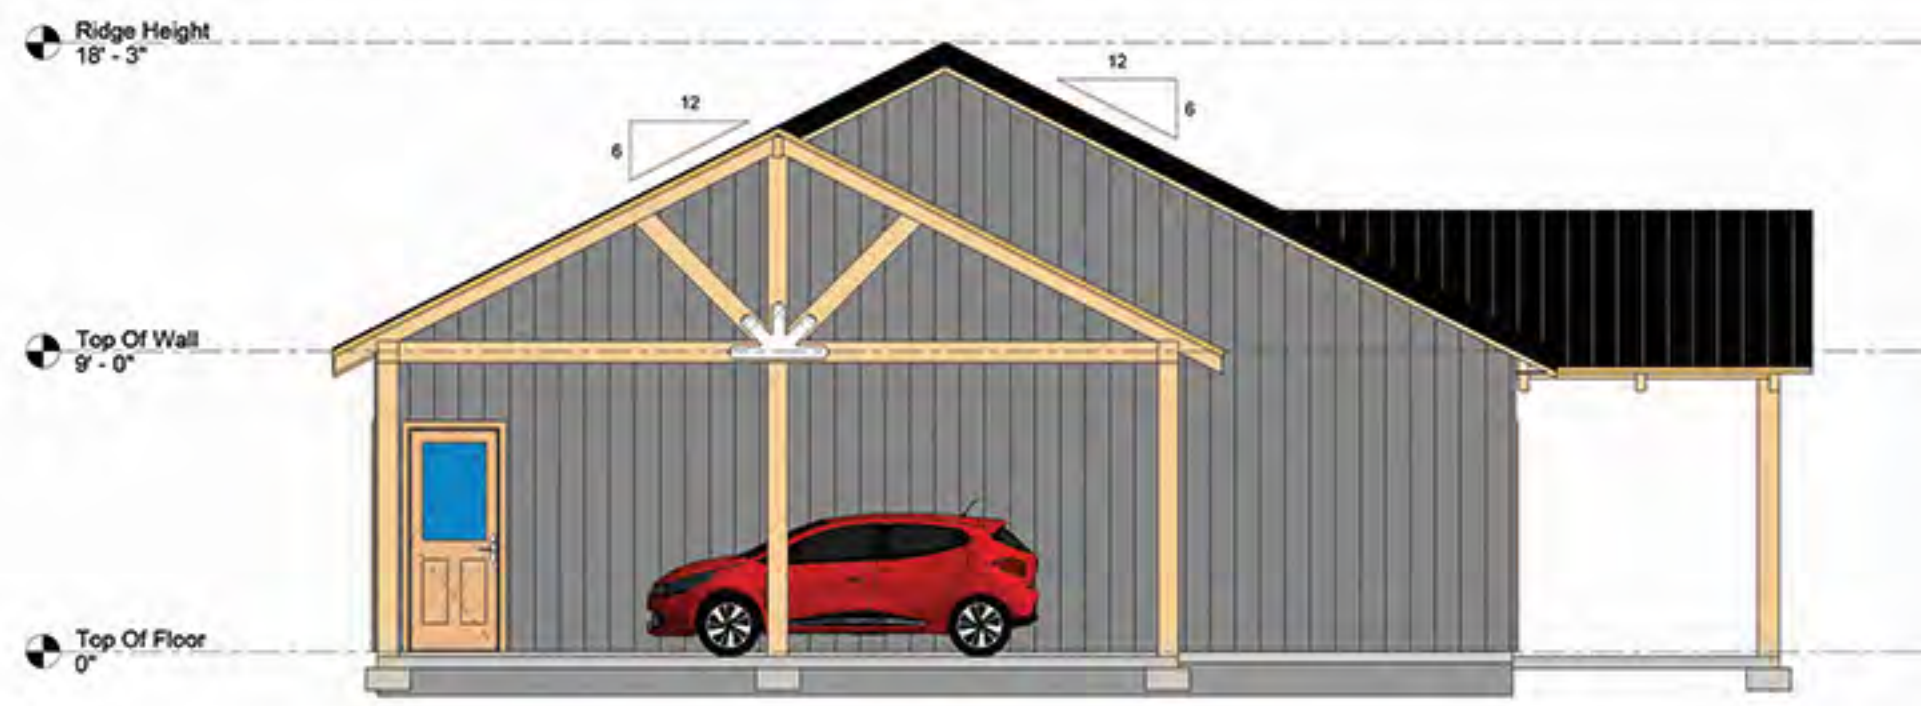

4 Left Elevation
1/4" = 1'-0"

THESE PLANS ARE THE SOLE PROPERTY OF SUMMERTOWN METALS, LLC. ANY UNAUTHORIZED REPRODUCTION OF THESE PLANS IS STRICTLY PROHIBITED.


Current Revision			
Number	Date	Revised By	Description

Prepared For	Willow Creek
Project Address	
Description	Elevations
Project Type	House
Project Status	Not For Construction

SUMMERTOWN METALS
 3864 Summertown Hwy.
 Summertown, TN 38483
 Phone: (931) 796-1521
 www.summertownmetals.com

Date Issued	1/8/2024
Scale	1/4" = 1'-0"
Drawn By	CBP
Checked By	RAW

Sheet	S.5
-------	-----

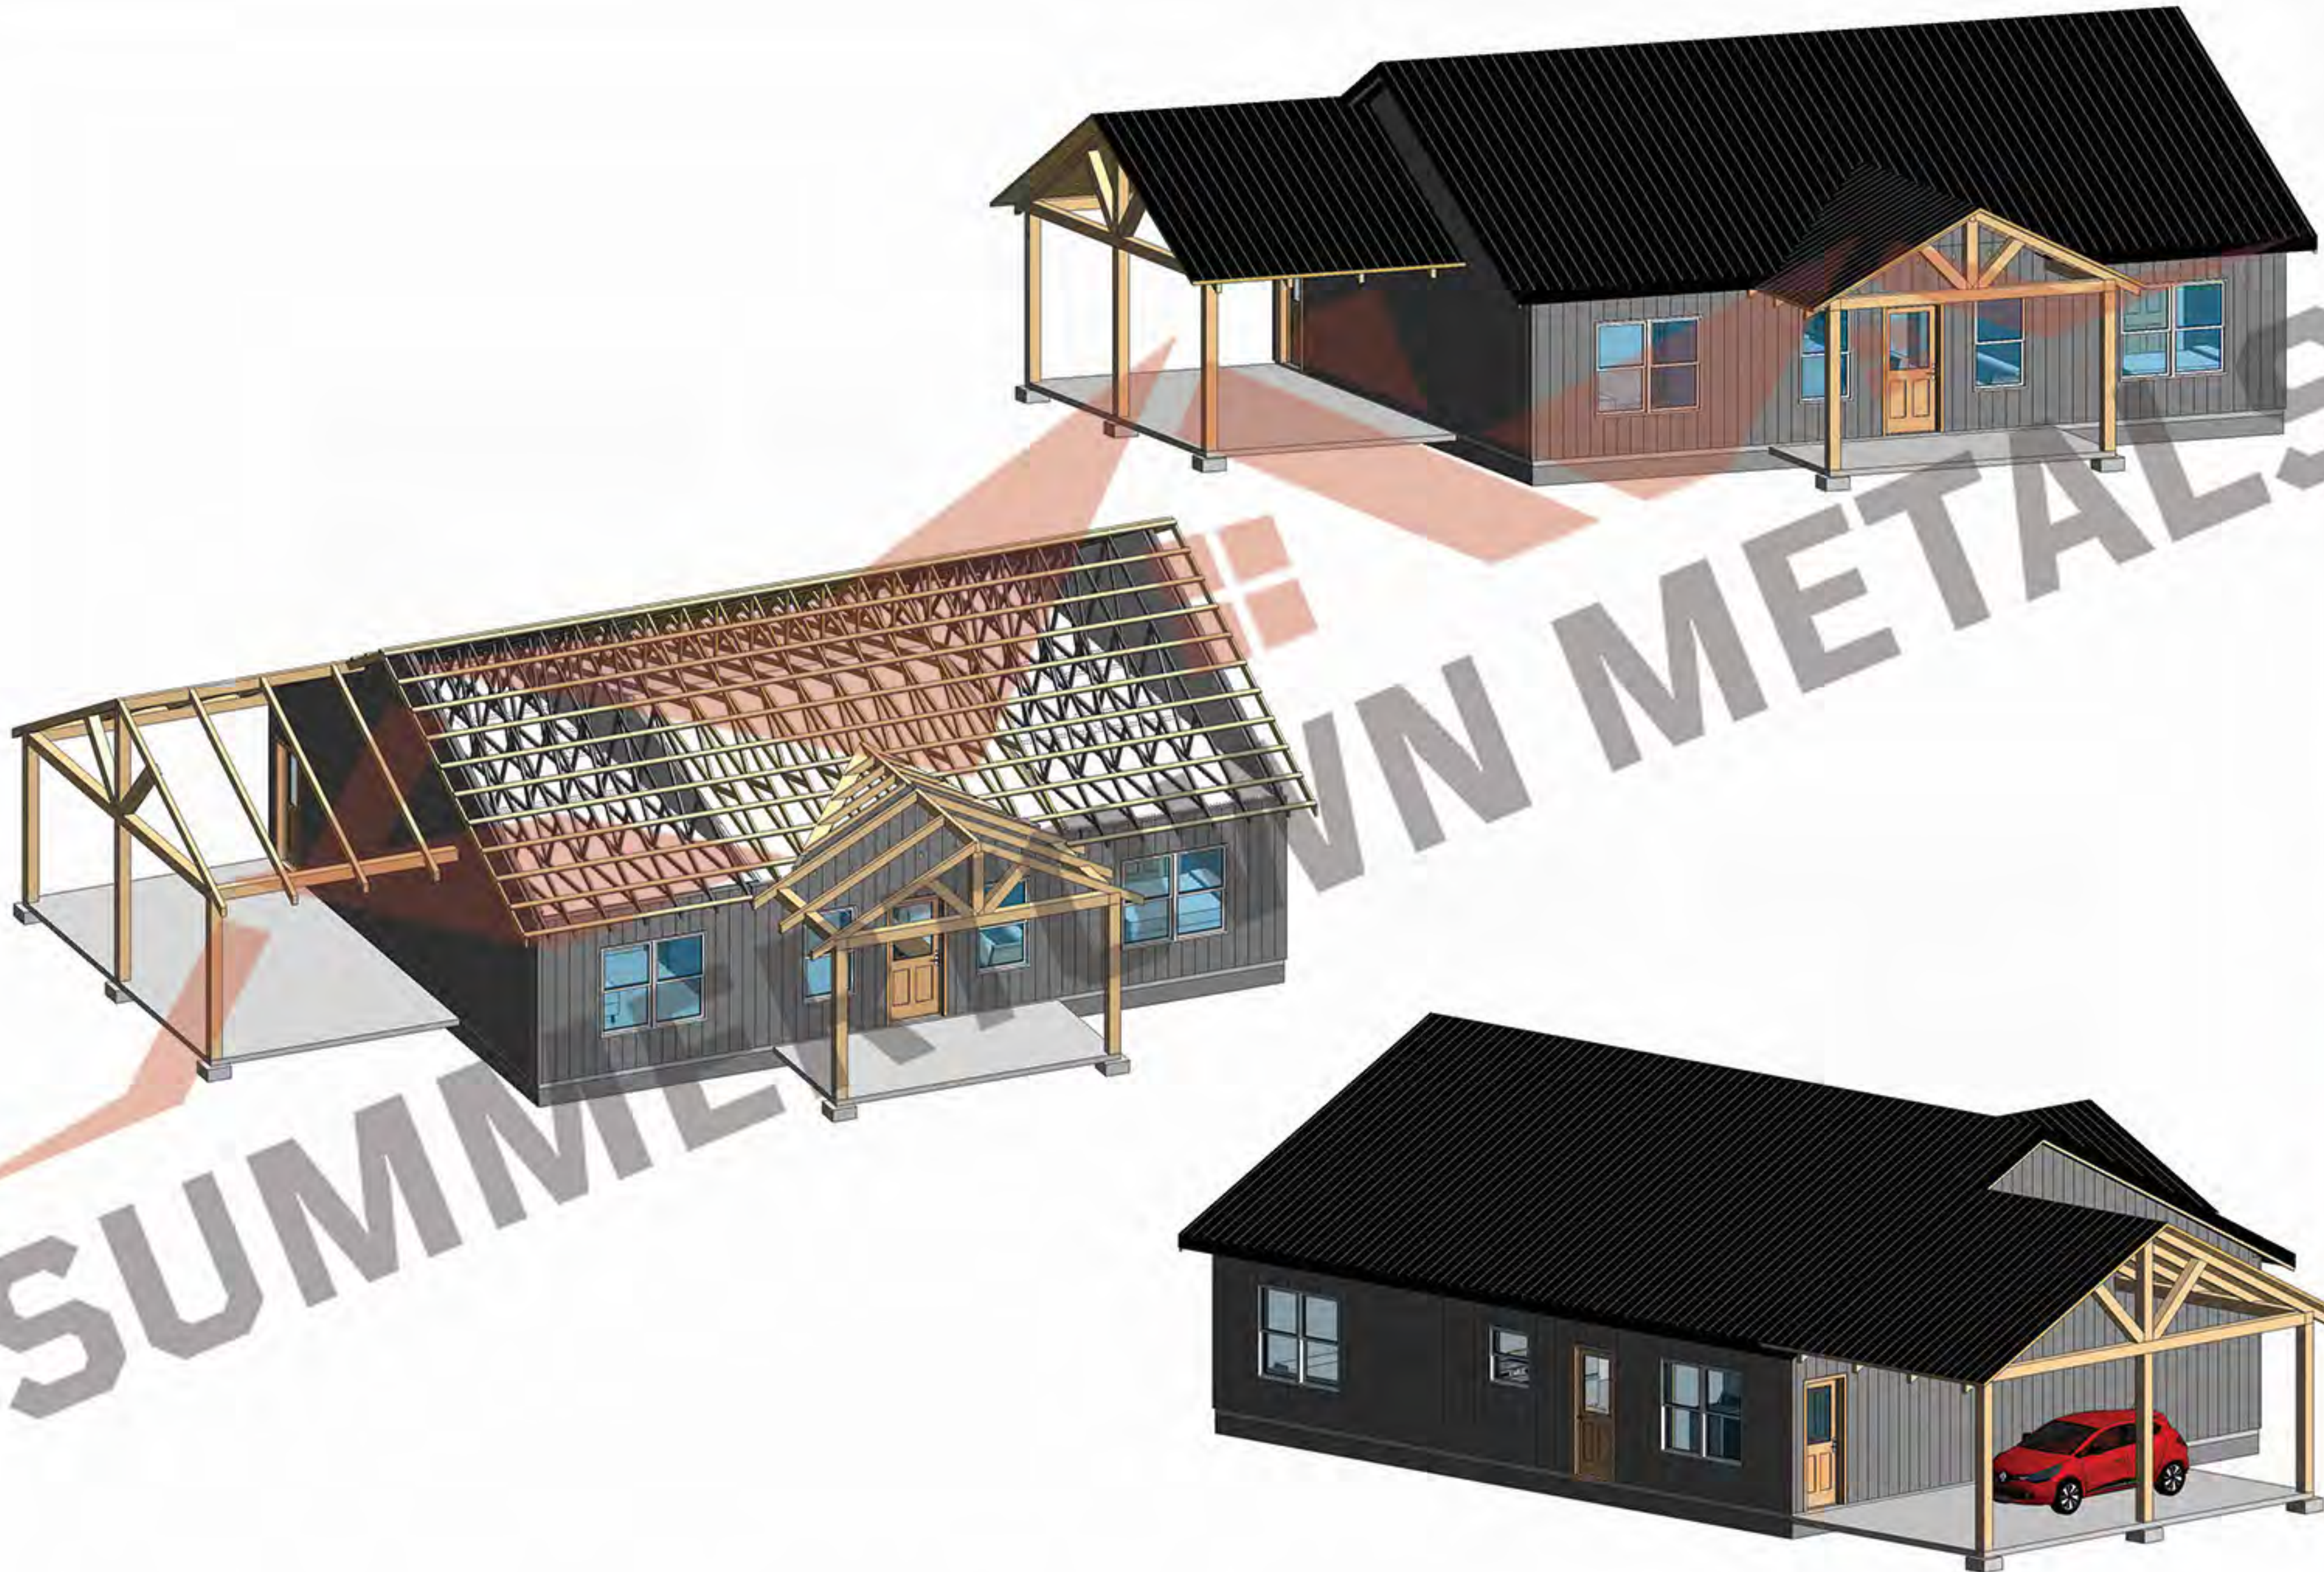

SUMMERTOWN METALS

SUMMERTOWN METALS LLC

Number	Date	Revised By	Description

Description: 3-D Views
 Project Type: House
 Project Status: Not For Construction

Prepared For: Willow Creek
 Project Address:


SUMMERTOWN METALS
 3864 Summertown Hwy.
 Summertown, TN 38483
 Phone: (931) 796-1521
 www.summertownmetals.com

Date Issued: 1/8/2024
 Scale:
 Drawn By: CBP
 Checked By: RAW

Sheet