

SUMMERTOWN METALS

3864 Summertown Highway
Summertown, TN 38483

Phone: (931) 796-1521
Email: info@summertownmetals.com

Drawings Prepared For:

Cottonwood Bend



THESE PLANS ARE THE SOLE PROPERTY OF SUMMERTOWN METALS, LLC. ANY UNAUTHORIZED REPRODUCTION OF THESE PLANS IS STRICTLY PROHIBITED.



S.1

Current Revision

Number	Date	Revised By	Revision Table	Description


Cover Sheet	
Description	
Project Type	House & Garage
Project Status	Not For Construction

Cottonwood Bend	
Prepared For	
Project Address	

SUMMERTOWN METALS	
3864 Summertown Hwy.	
Summertown, TN 38483	
Phone: (931) 796-1521	
www.summertownmetals.com	

Date Issued	01/19/2026
Scale	NOT TO SCALE
Drawn By	Checked By
KSM	CBP

Sheet	

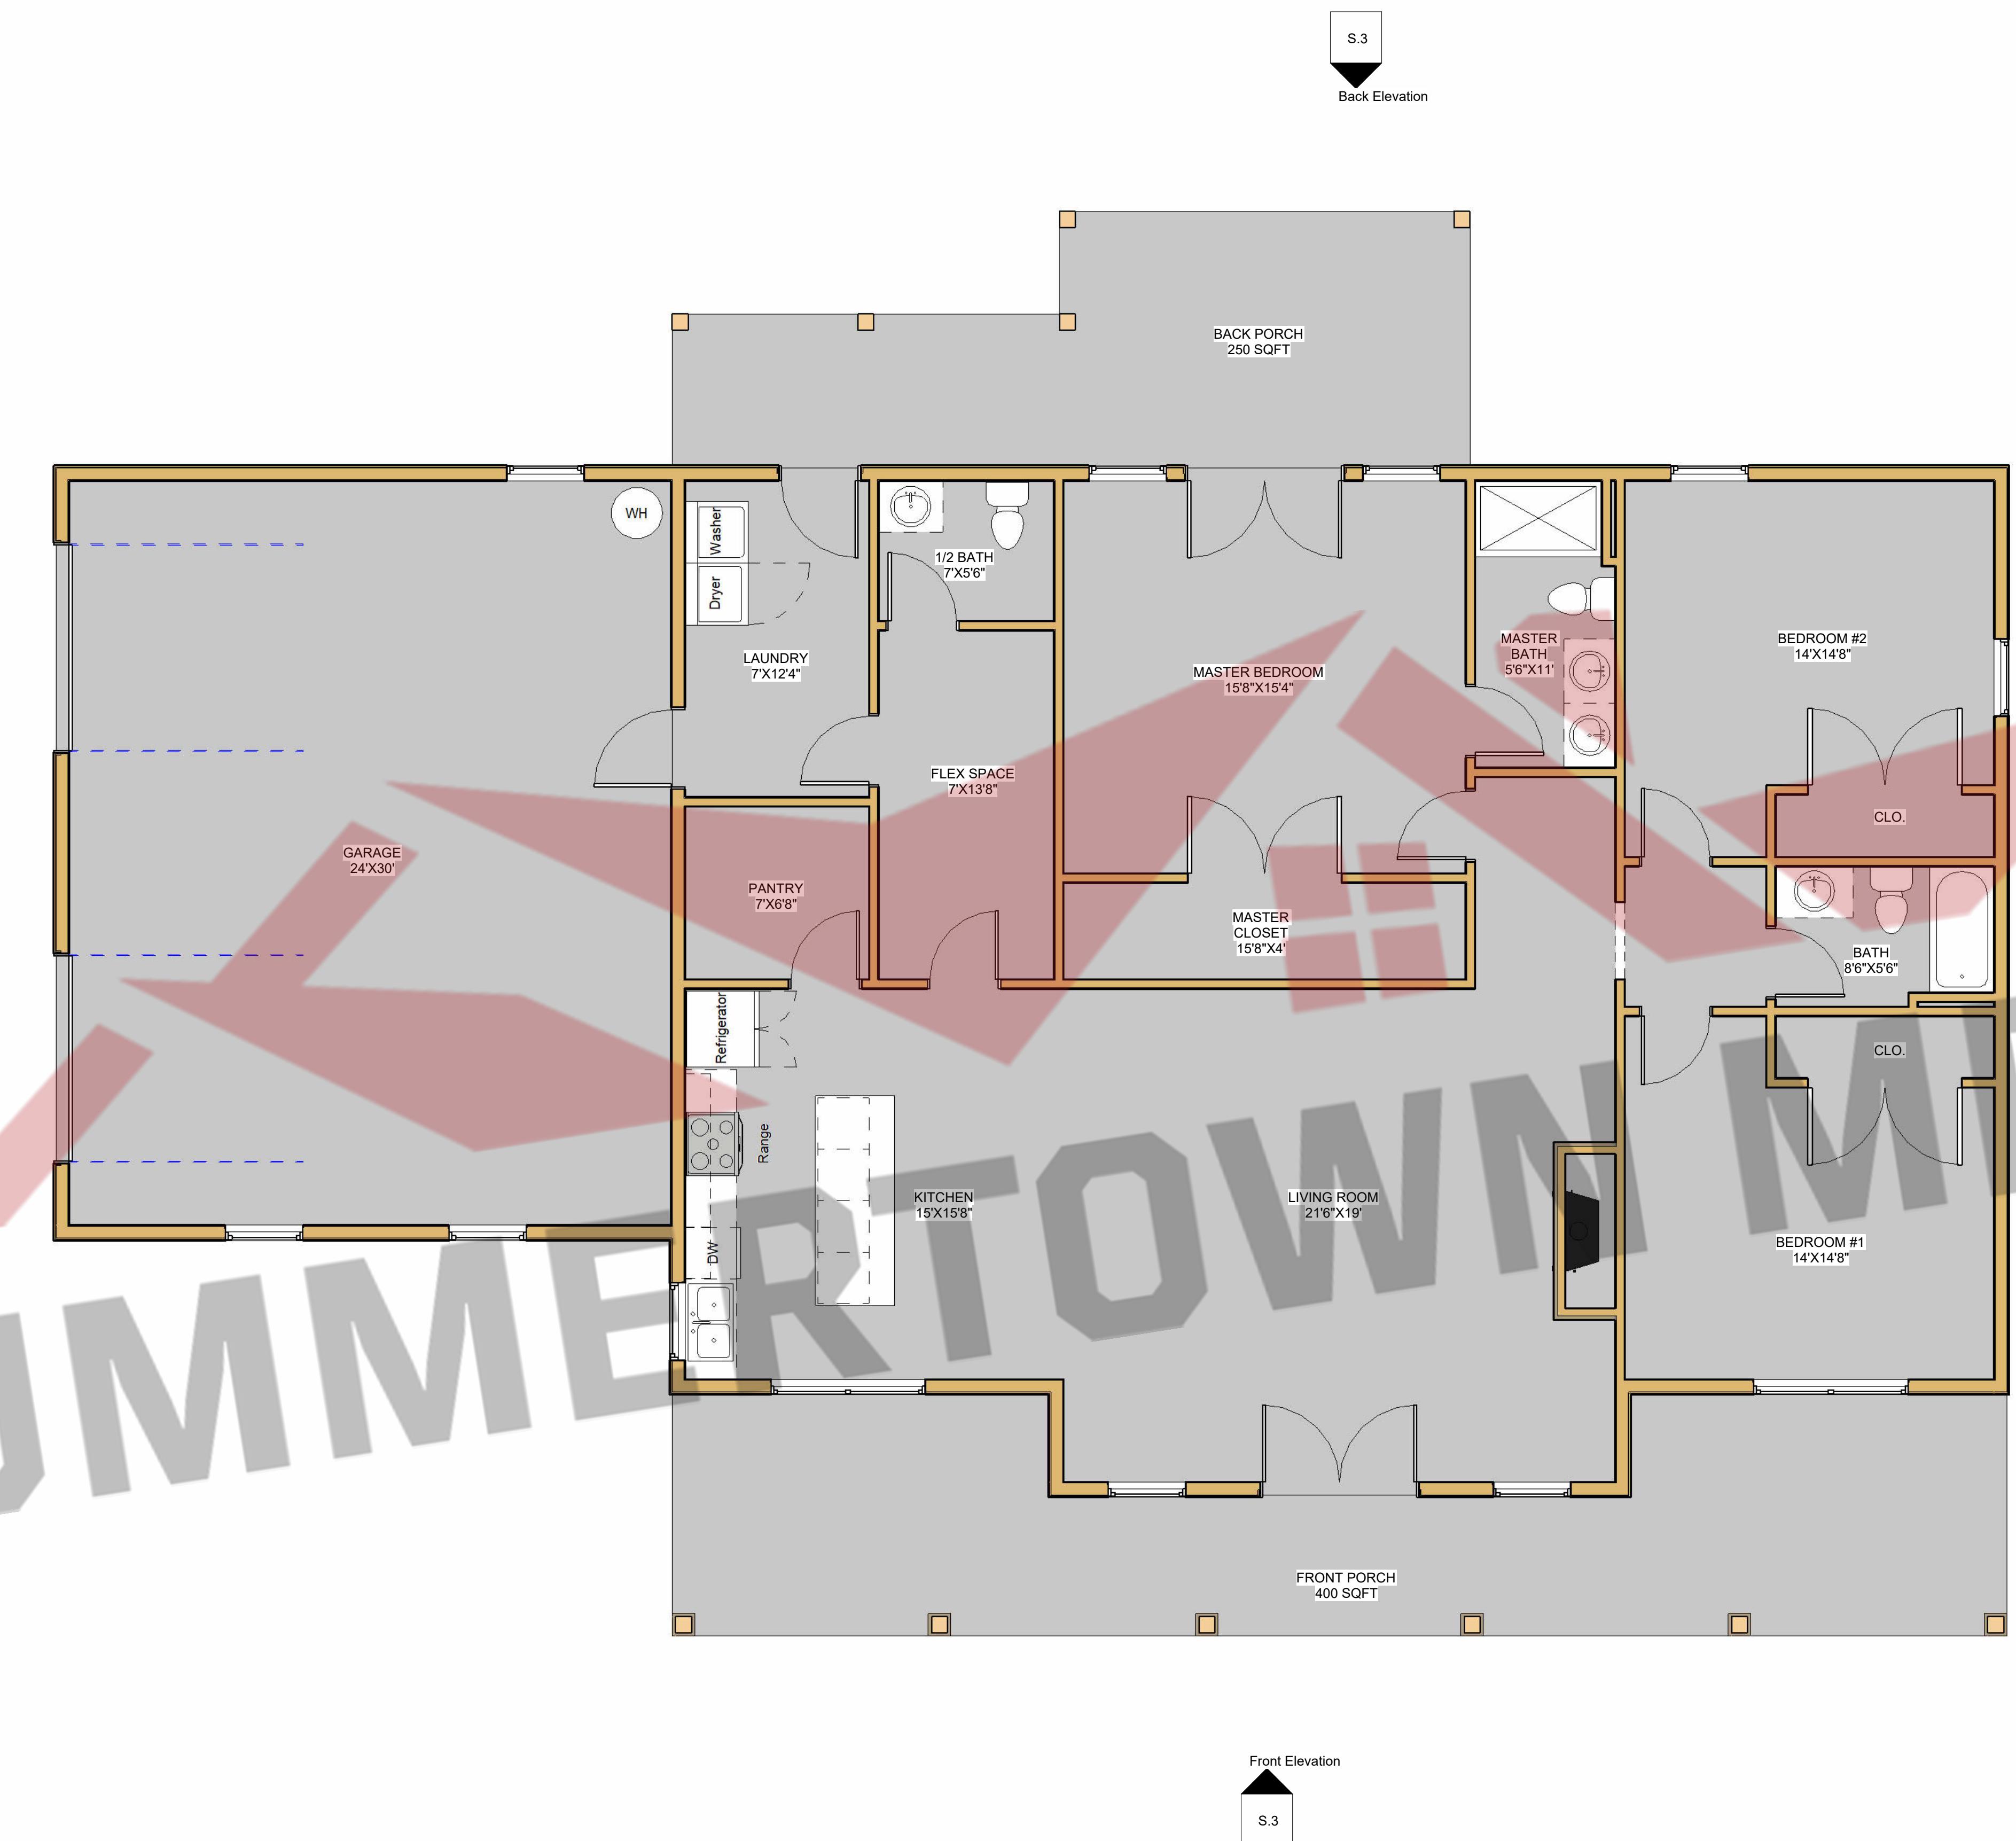

1 1st Floor Plan Media
1/4" = 1'-0"

THESE PLANS ARE THE SOLE PROPERTY OF SUMMERTOWN METALS, LLC. ANY UNAUTHORIZED REPRODUCTION OF THESE PLANS IS STRICTLY PROHIBITED.

Current Revision			
Number	Date	Revised By	Description
1st Floor Layout			
Prepared For	Cottonwood Bend		
Project Address	3864 Summertown Hwy. Summertown, TN 38483 Phone: (931) 796-1521 www.summertownmetals.com		
Project Type	House & Garage		
Project Status	Not For Construction		
Date Issued	01/19/2026		
Scale	1/4" = 1'-0"		
Drawn By	KSM CBP		
Checked By			
Sheet S.2			




1 Front Elevation
1/4" = 1'-0"



2 Back Elevation
1/4" = 1'-0"

THESE PLANS ARE THE SOLE PROPERTY OF SUMMERTOWN METALS, LLC. ANY UNAUTHORIZED REPRODUCTION OF THESE PLANS IS STRICTLY PROHIBITED.

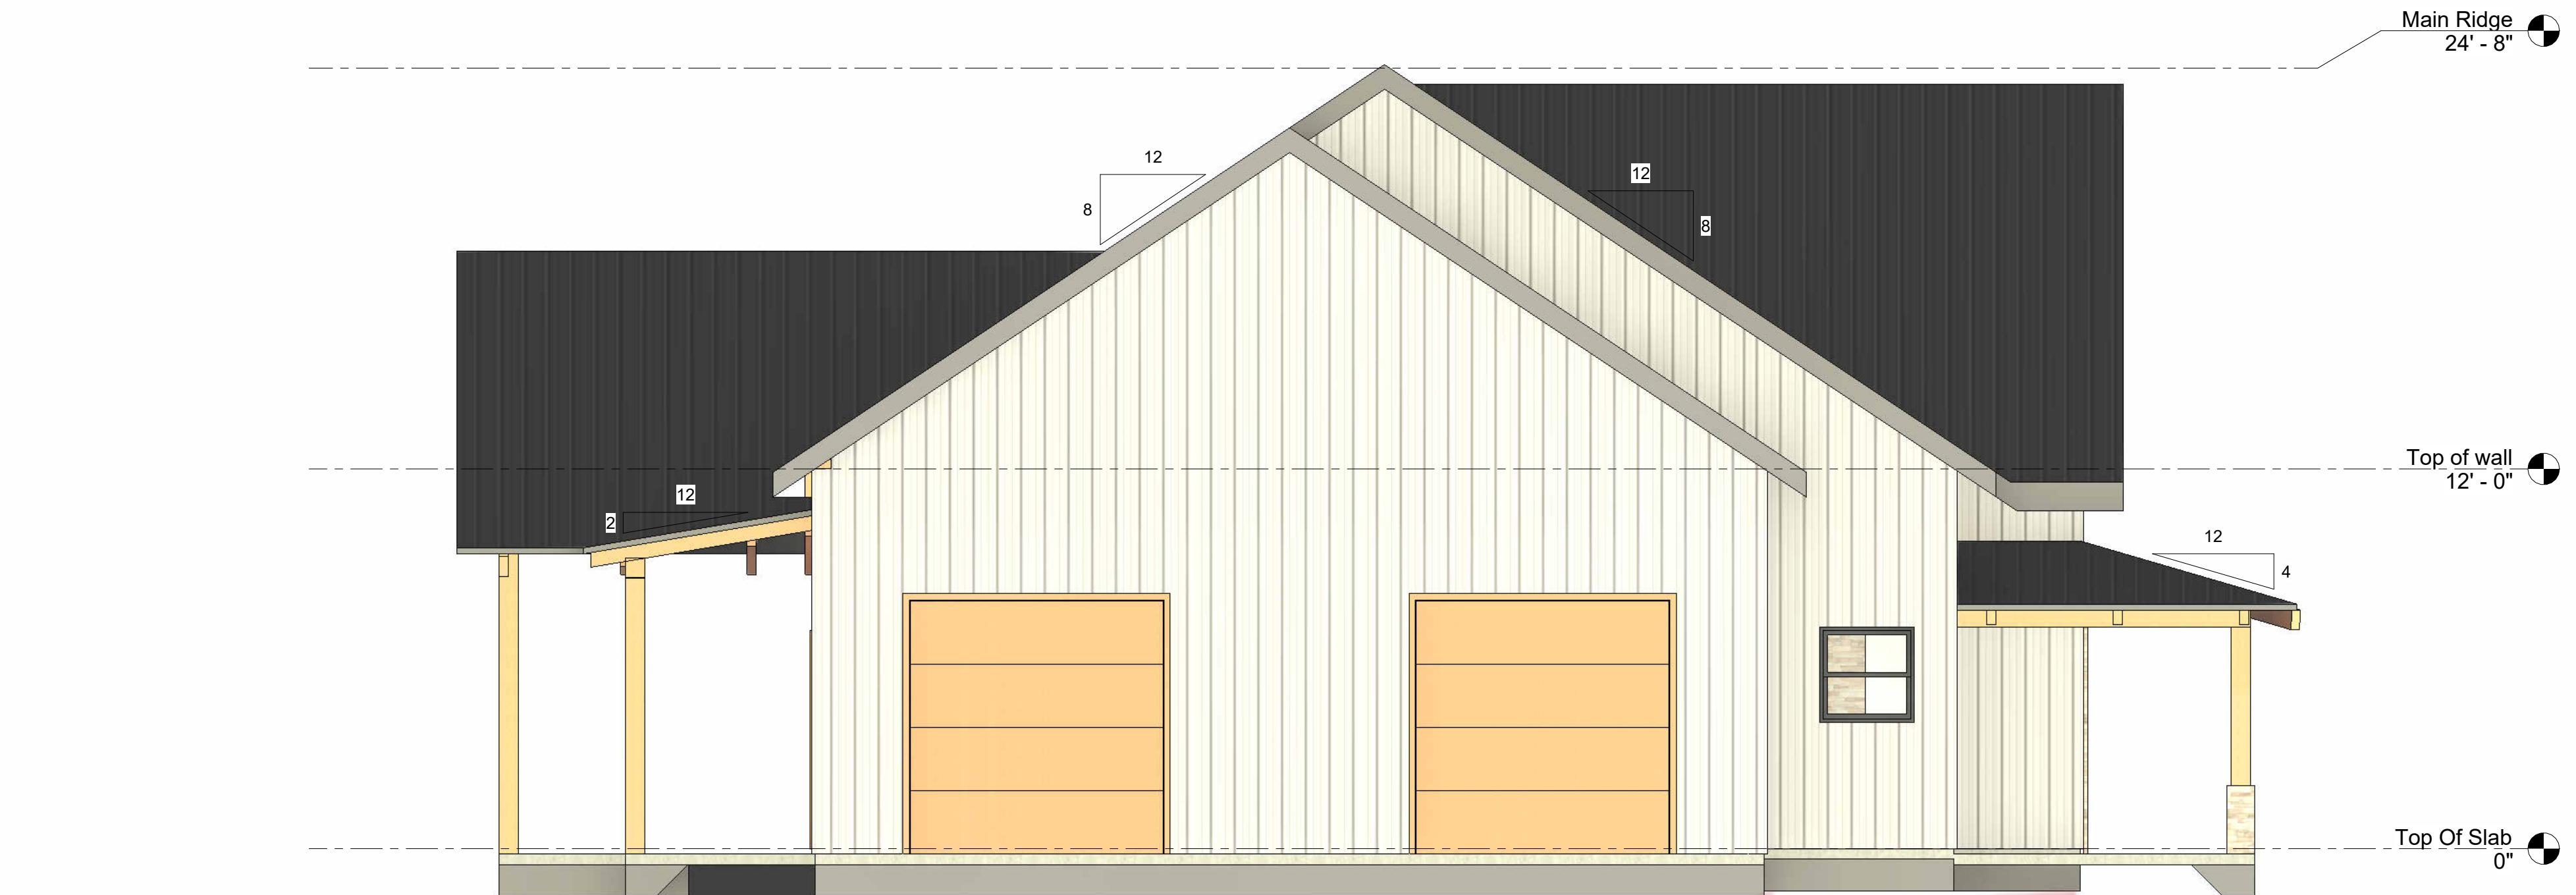

① Left Elevation
1/4" = 1'-0"



② Right Elevation
1/4" = 1'-0"

THESE PLANS ARE THE SOLE PROPERTY OF SUMMERTOWN METALS, LLC. ANY UNAUTHORIZED REPRODUCTION OF THESE PLANS IS STRICTLY PROHIBITED.

Current Revision

Number	Date	Revised By	Description

Elevations	
Description	
Project Type	House & Garage
Project Status	Not For Construction

Prepared For	Cottonwood Bend
Project Address	

SUMMERTOWN METALS 3864 Summertown Hwy. Summertown, TN 38483 Phone: (931) 796-1521 www.summertownmetals.com

Date Issued	01/19/2026
Scale	1/4" = 1'-0"
Drawn By	KSM

Checked By	CBP

Sheet	S.4

<input style="border: 1px solid black; padding: 2px 10px;" type="button" value="Print"/> <input style="border: 1px solid black; padding: 2px 10px;" type="button" value="Save"/> <input style="border: 1px solid black; padding: 2px 10px;" type="button" value="Email"/>			
<input style="border: 1px solid black; padding: 2px 10px;" type="button" value="Print"/> <input type="button" value="Save" style="border: 1px solid black; padding:			