

SUMMERTOWN METALS

3864 Summertown Highway
Summertown, TN 38483

Phone: (931) 796-1521

Email: info@summertownmetals.com

Drawings Prepared For:

Fox Run



Current Revision

| Number | Date | Revised By | Revision Table | Description |
|--------|------|------------|----------------|-------------|
| | | | | |
| | | | | |
| | | | | |
| | | | | |

| Cover Sheet & General Notes | |
|-----------------------------|----------------------|
| Description | |
| Project Type | House And Garage |
| Project Status | NOT FOR CONSTRUCTION |

| Prepared For | Fox Run |
|-----------------|---------|
| Project Address | LLC |

| SUMMERTOWN METALS | |
|--------------------------|--|
| 3864 Summertown Hwy. | |
| Summertown, TN 38483 | |
| Phone: (931) 796-1521 | |
| www.summertownmetals.com | |

Date Issued
12/22/2025

Scale
NOT TO SCALE

Drawn By
KSM

Checked By
CBP

| Sheet | |
|-------|--|
| | |

S.1

The floor plan illustrates a single-story residence with the following dimensions and room details:

- PORCH:** 1600 SQFT.
- KITCHEN:** 16'-6" x 9'-6" (includes Range, Refrigerator, and Sink).
- DINING ROOM:** 18'-0" x 20'-0".
- LIVING ROOM:** 20'-0" x 25'-0".
- MASTER BEDROOM:** 19'-6" x 15'-0".
- MASTER BATHROOM:** 14'-6" x 9'-0" (includes a soaking tub).
- MASTER CLOSET:** 14'-6" X 7'-6".
- BEDROOM #1:** 13'-0" x 13'-6" (includes a closet).
- BEDROOM #2:** 12'-6" x 14'-0" (includes a closet).
- BATHROOM:** 8'-0" x 9'-0" (includes a tub and shower).
- LAUNDRY ROOM:** 16'-6" x 6'-6" (includes a Washer Dryer and a Whirlpool).
- PANTRY:** Located near the kitchen.
- MASTER CLOSET:** Located in the master bedroom area.
- GARAGE APRON:** 950 SQFT.

Large, semi-transparent text overlays are present: "SUMMER" and "WIN METALS" on the left, and "SUMMER" and "WIN METALS" on the right.

| SQFT Schedule | |
|---------------|--------------|
| Area | Name |
| 1888 SF | Porches |
| 2400 SF | Living Area |
| 949 SF | Garage Apron |
| 2393 SF | Garage |



3864 Summertown Hwy.
Summertown, TN 38483
Phone: (931) 796-1521
www.summertownmetals.com

THESE PLANS ARE THE SOLE PROPERTY OF SUMMERTOWN METALS, LLC. ANY UNAUTHORIZED REPRODUCTION OF THESE PLANS IS STRICTLY PROHIBITED.

S.2



① Front Elevation
3/16" = 1'-0"



② Left Elevation
3/16" = 1'-0"


THESE PLANS ARE THE SOLE PROPERTY OF SUMMERTOWN METALS, LLC. ANY UNAUTHORIZED REPRODUCTION OF THESE PLANS IS STRICTLY PROHIBITED.

| | | |
|--------------------------|---------------|-------------|
| Current Revision | | |
| | | |
| | | |
| | | |
| | | |
| | | |
| | | |
| Revision Table | Revised By | Description |
| | | |
| | | |
| | | |
| | | |
| | | |
| | | |
| Elevations 1 & 2 | | |
| Fox Run | | |
| LLC | | |
| Prepared For | | |
| Project Address | | |
| Description | | |
| Project Type | | |
| House And Garage | | |
| Project Status | | |
| NOT FOR CONSTRUCTION | | |
| Summertown Metals | | |
| 3864 Summertown Hwy. | | |
| Summertown, TN 38483 | | |
| Phone: (931) 796-1521 | | |
| www.summertownmetals.com | | |
| Date Issued | 12/22/2025 | |
| Scale | 3/16" = 1'-0" | |
| Drawn By | KSM | |
| Checked By | CBP | |
| Sheet | | |
| S.3 | | |



Top Of Wall
10' - 0"

1 Back Elevation
3/16" = 1'-0"

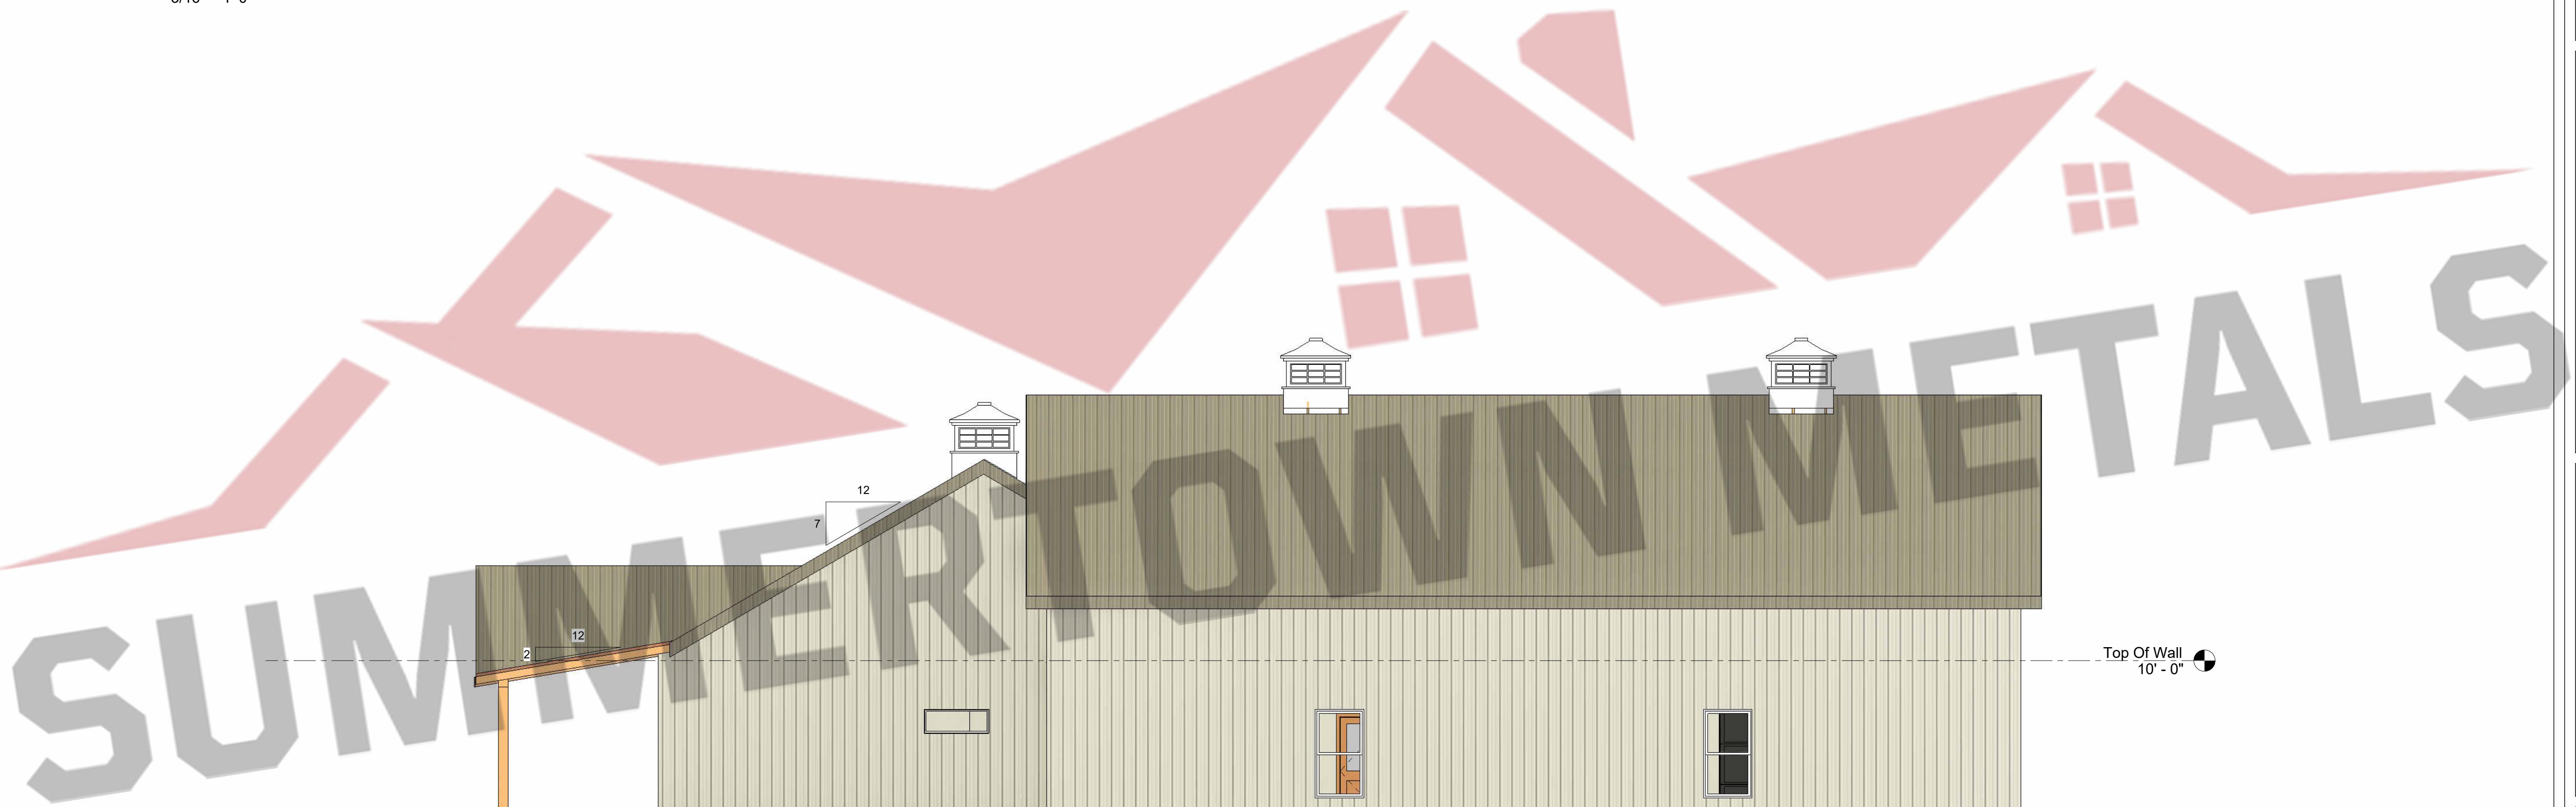

Top Of Wall
10' - 0"

2 Right Elevation
3/16" = 1'-0"

THESE PLANS ARE THE SOLE PROPERTY OF SUMMERTOWN METALS, LLC. ANY UNAUTHORIZED REPRODUCTION OF THESE PLANS IS STRICTLY PROHIBITED.

Current Revision

| Number | Date | Revised By | Description |
|--------|------|------------|-------------|
| | | | |
| | | | |
| | | | |
| | | | |
| | | | |
| | | | |
| | | | |

| Elevations 3 & 4 | |
|------------------|----------------------|
| Description | |
| Project Type | House And Garage |
| Project Status | NOT FOR CONSTRUCTION |

| Prepared For | Fox Run |
|-----------------|---------|
| Project Address | LLC |

| SUMMERTOWN METALS | |
|---------------------------------------------------------------------------------------|--|
|  | |
| 3864 Summertown Hwy. | |
| Summertown, TN 38483 | |
| Phone: (931) 796-1521 | |
| www.summertownmetals.com | |

Date Issued
12/22/2025

Scale
3/16" = 1'-0"

Drawn By
KSM

Checked By
CBP

Sheet
S.4



| | | | |
|------------------|------|------------|-------------|
| Current Revision | | | |
| Number | Date | Revised By | Description |
| | | | |
| | | | |
| | | | |
| | | | |
| | | | |
| | | | |

| | |
|----------------|----------------------|
| Description | 3D Views |
| Project Type | House And Garage |
| Project Status | NOT FOR CONSTRUCTION |
| | |

| | |
|-----------------|---------|
| Prepared For | Fox Run |
| Project Address | LLC |
| | |

| | |
|---|---------------------------------------------------------------------------------------------------|
|  SUMMERTOWN METALS | 3864 Summertown Hwy. Summertown, TN 38483 Phone: (931) 796-1521 www.summertownmetals.com |
| Date Issued | 12/22/2025 |
| Scale | |
| Drawn By | Checked By |
| KSM | CBP |
| | |

| | |
|-------|-----|
| Sheet | S.5 |
|-------|-----|



THESE PLANS ARE THE SOLE PROPERTY OF SUMMERTOWN METALS, LLC. ANY UNAUTHORIZED REPRODUCTION OF THESE PLANS IS STRICTLY PROHIBITED.