





THESE PLANS ARE THE SOLE PROPERTY OF SUMMERTOWN METALS, LLC. ANY UNAUTHORIZED REPRODUCTION OF THESE PLANS IS STRICTLY PROHIBITED.

[illegible]

Description	Elevations
Project Type	
Project Status	NOT FOR CONSTRUCTION

[illegible]


3864 Summertown Hwy.
Summertown, TN 38483
Phone: (931) 796-1521
www.summertownmetals.com

Date Issued

Scale
$3/8" = 1'-0"$

Drawn By	Checked By
...	CBP

S.3

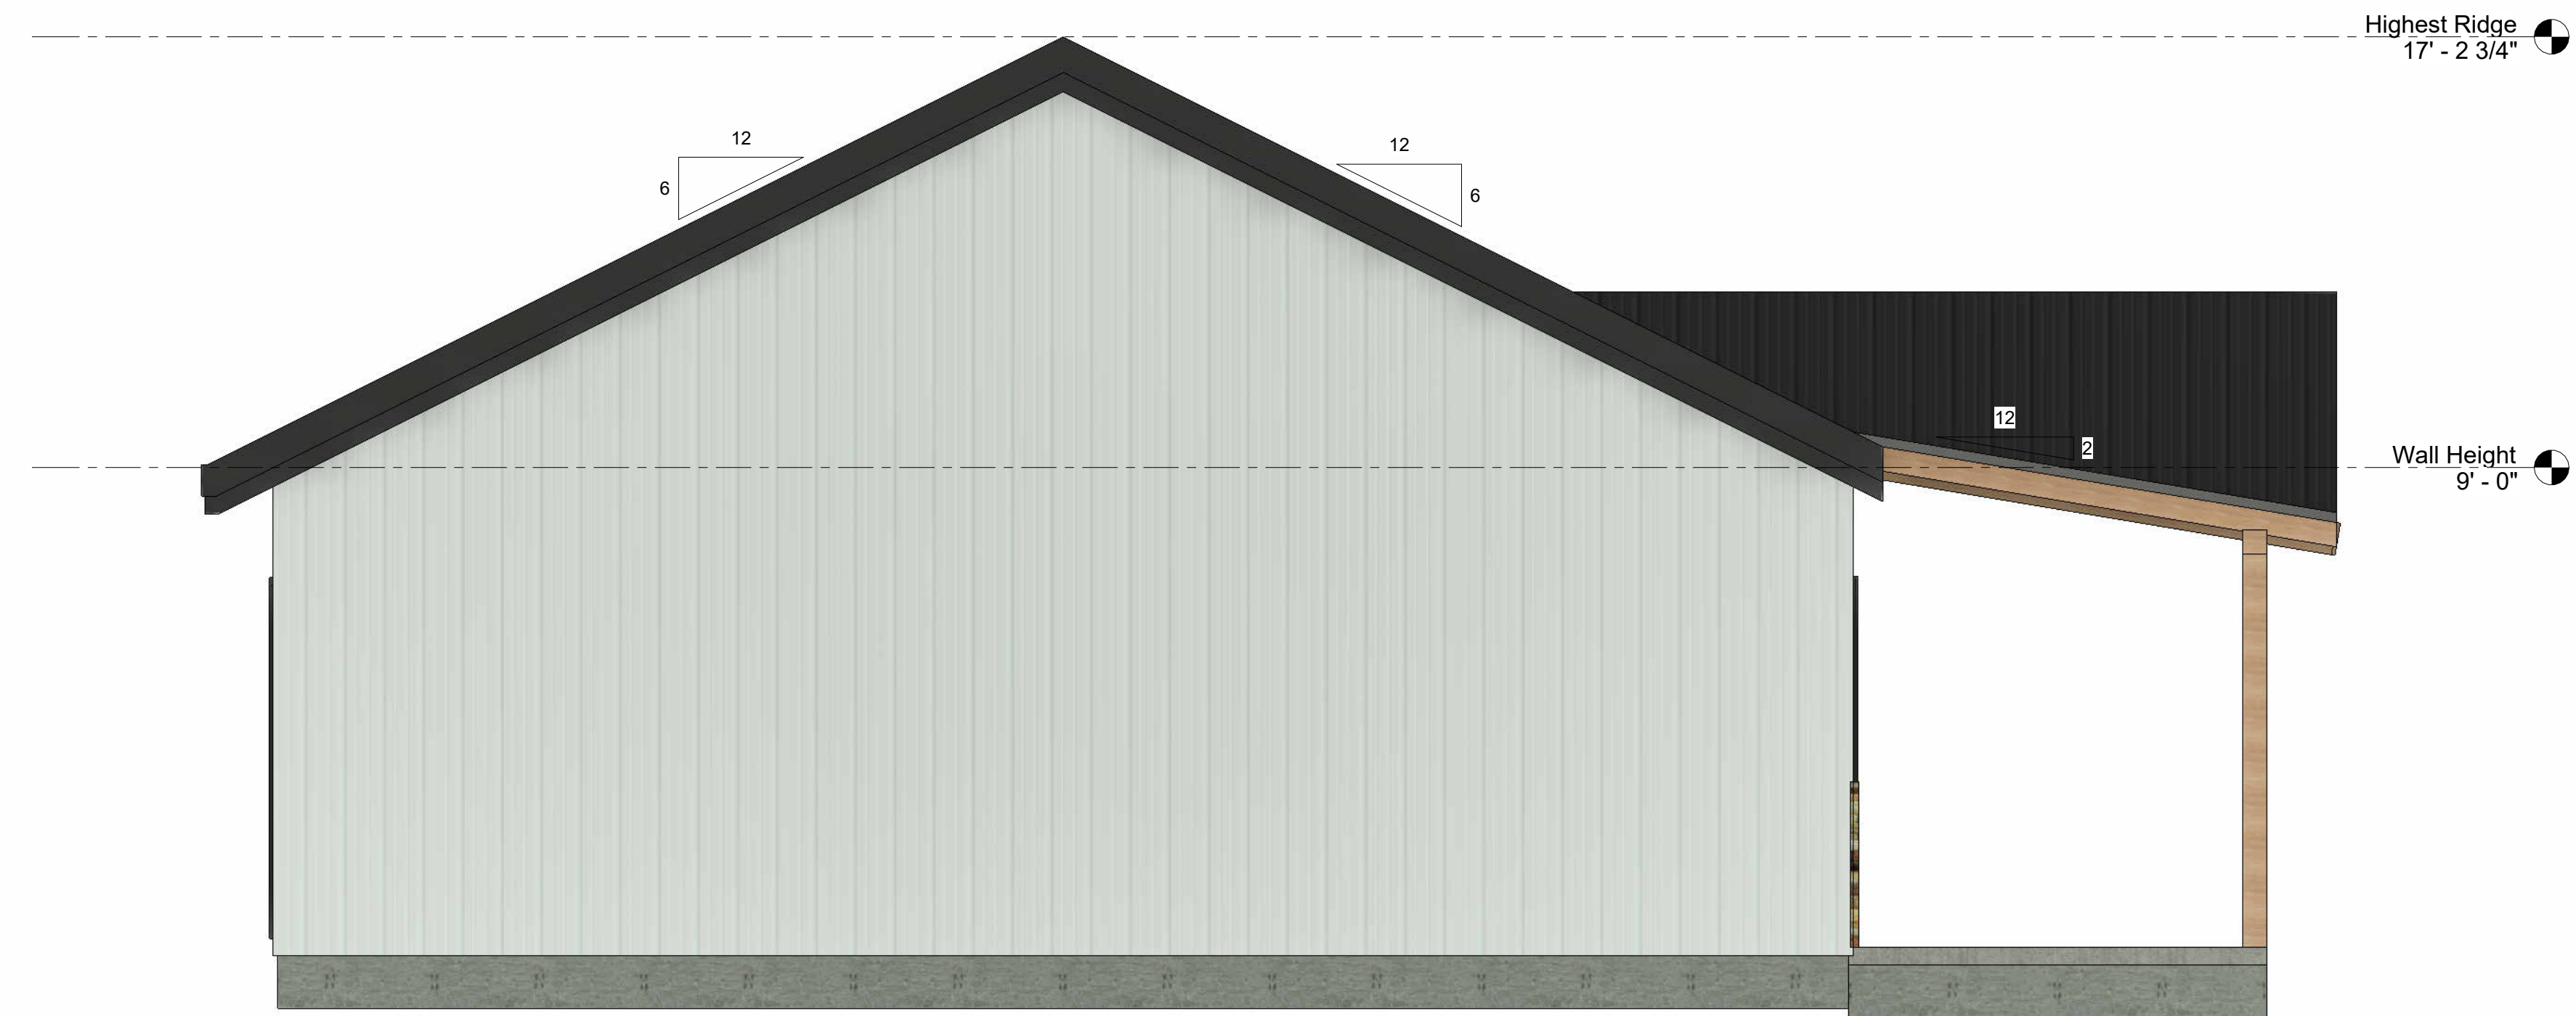

THESE PLANS ARE THE SOLE PROPERTY OF SUMMERTOWN METALS, LLC. ANY UNAUTHORIZED REPRODUCTION OF THESE PLANS IS STRICTLY PROHIBITED.

 SUMMERTOWN METALS		3864 Summertown Hwy. Summertown, TN 38483 Phone: (931) 796-1521 www.summertownmetals.com	
East Fork		Elevations	
Prepared For 	Project Address 	Project Type 	Project Status NOT FOR CONSTRUCTION
Date Issued 		Scale 3/8" = 1'-0"	
Drawn By ...	Checked By CBP		
Sheet S.4			

