



3864 Summertown Highway
Summertown, TN 38483
Phone: (931) 796-1521
Email: info@summertownmetals.com

Drawings Prepared For:

Frank's Barndominium

[illegible]

Description	Cover Sheet & General Notes
Project Type	House & Garage
Project Status	Not For Construction

Prepared For	Frank's Barndominium
Project Address	blank



SUMMERTOWN METALS

3864 Summertown Hwy.
Summertown, TN 38483
Phone: (931) 796-1521
www.summertownmetals.com

Date Issued	
04/07/2025	
Scale	
NOT TO SCALE	
Drawn By	Checked By
RLD	RAW

Sheet
S.1

Current Revision

[illegible]

Description
1st Floor Layout
Project Type
House & Garage
Project Status
Not For Construction

Prepared For	Frank's Barndominium
Project Address	blank



SUMMERTOWN METALS

3864 Summertown Hwy.
Summertown, TN 38483
Phone: (931) 796-1521
www.summertownmetals.com

Date Issued
04/07/2025


Scale
As indicated

Drawn By	Checked By
RLD	RAW



Sheet
S.3



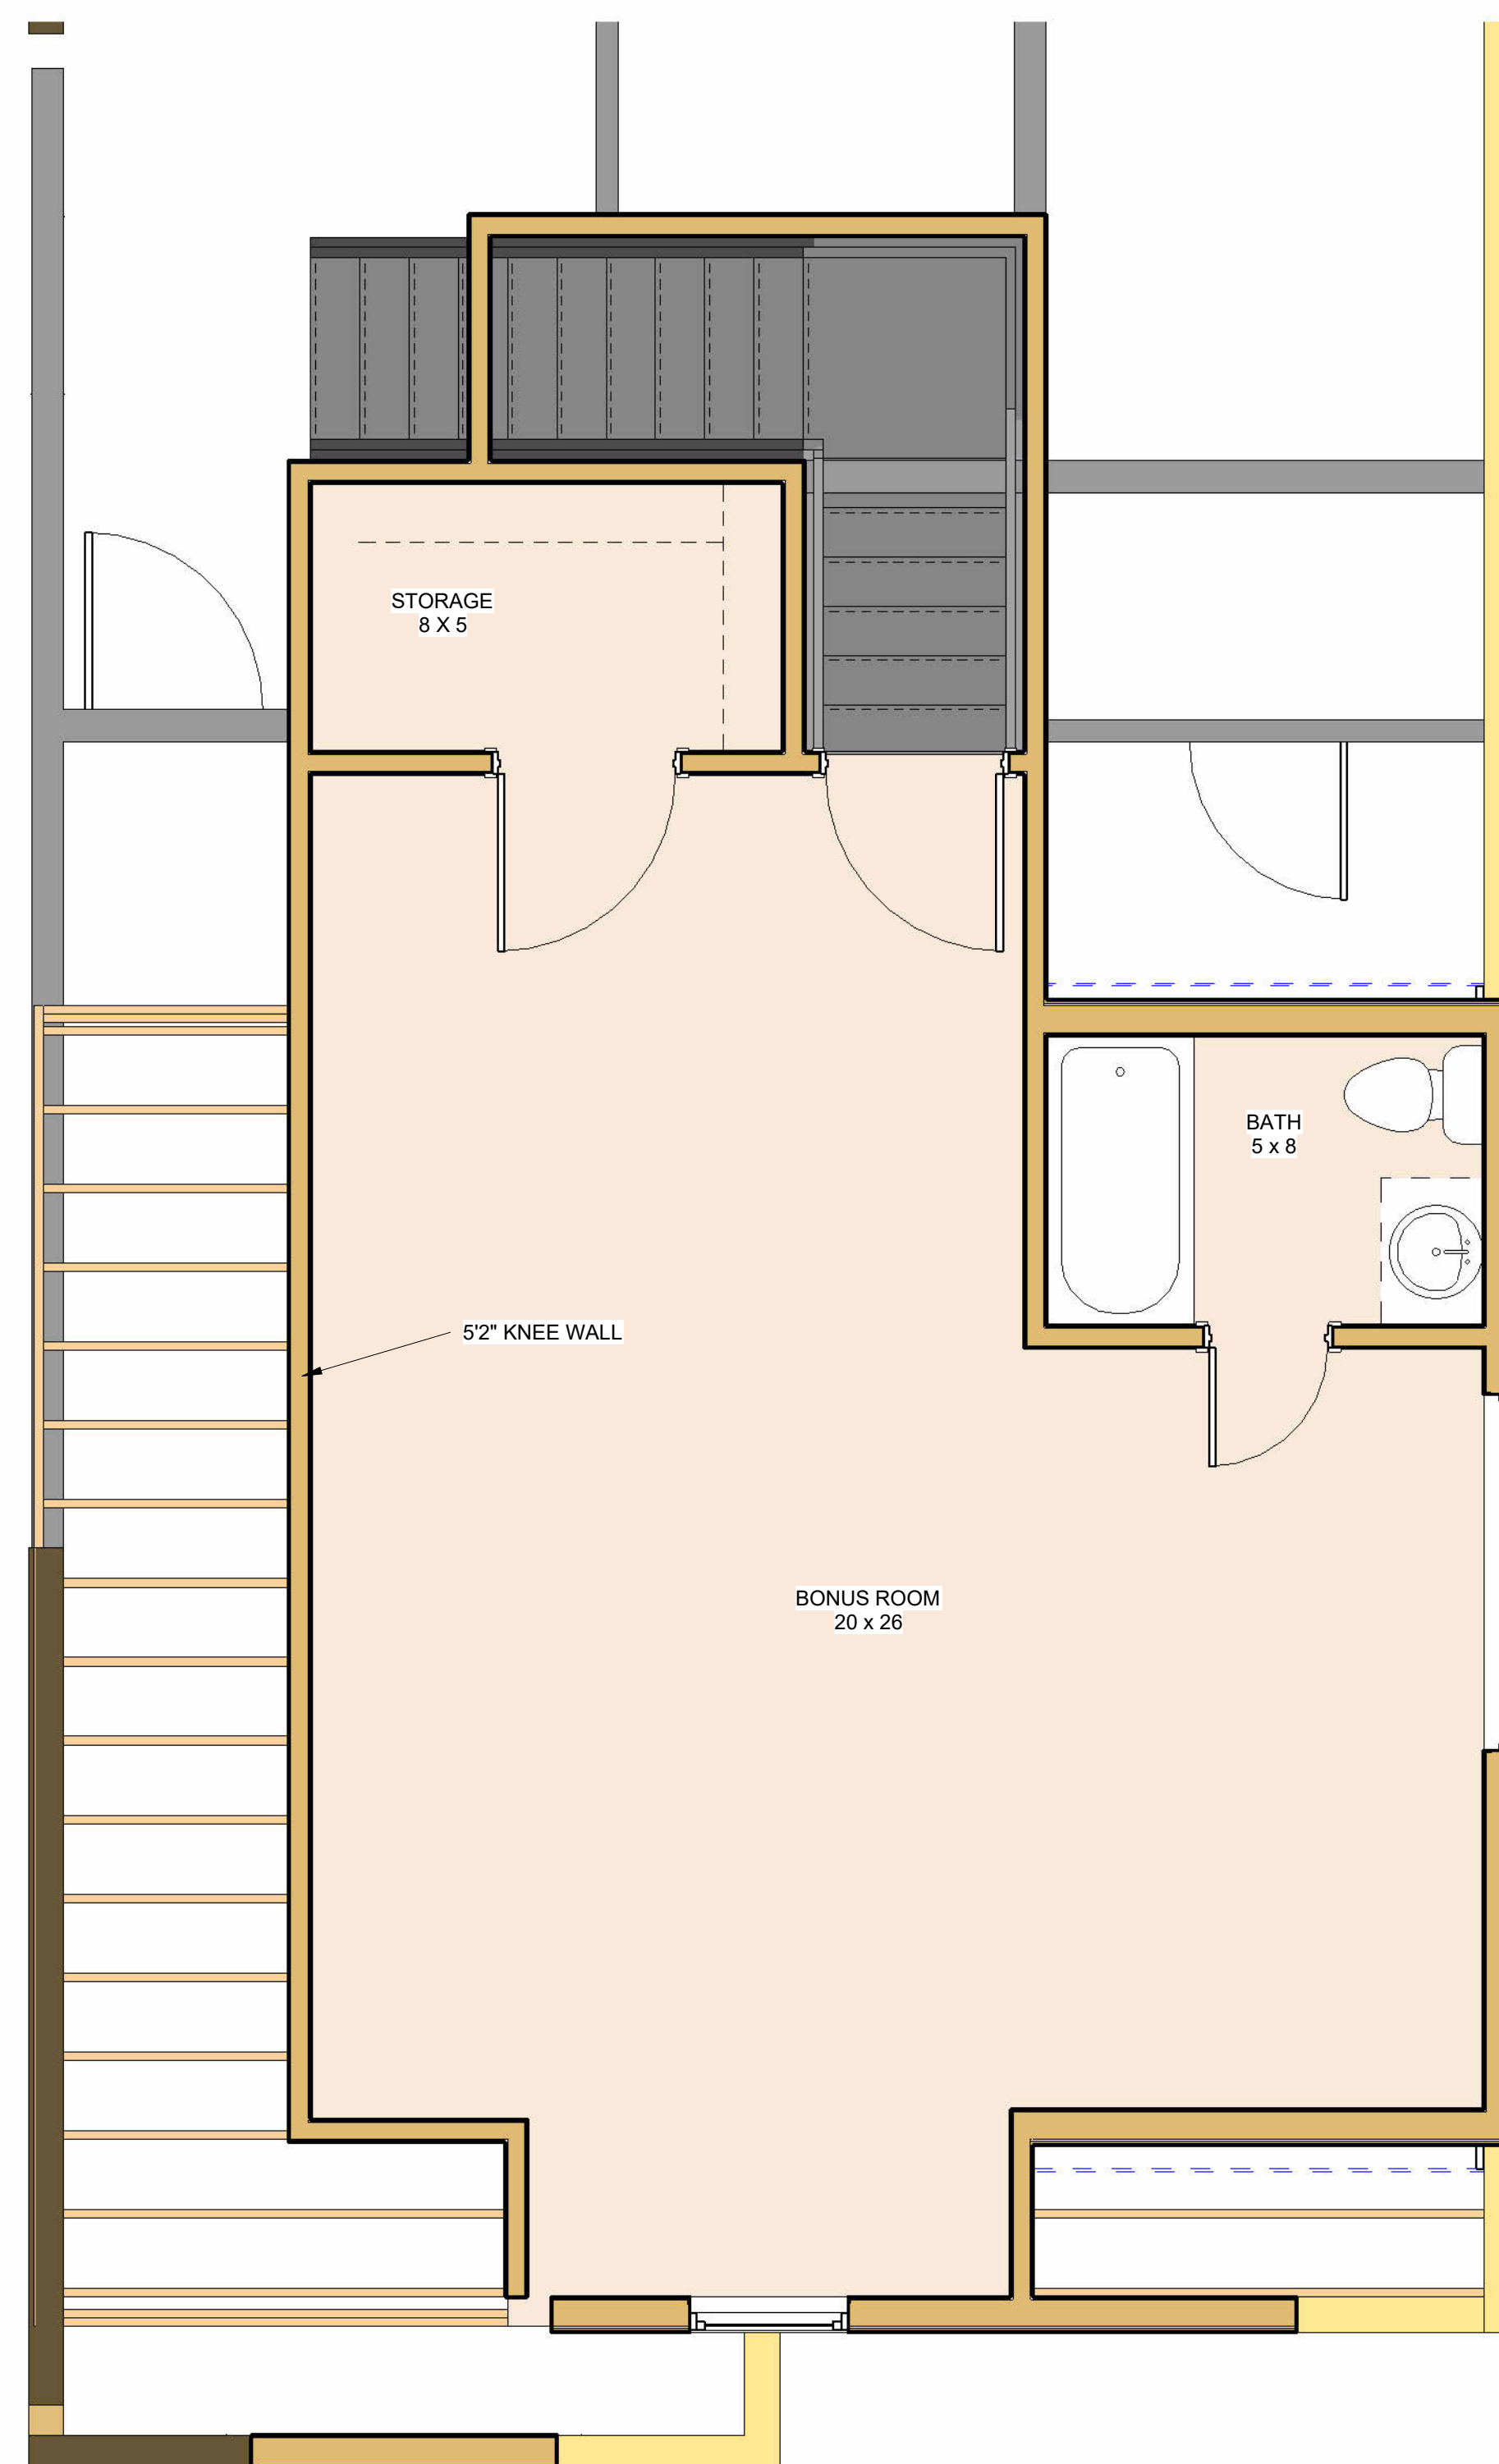

THESE PLANS ARE THE SOLE PROPERTY OF SUMMERTOWN METALS, LLC. ANY UNAUTHORIZED REPRODUCTION OF THESE PLANS IS STRICTLY PROHIBITED.

[illegible]



THESE PLANS ARE THE SOLE PROPERTY OF SUMMERTOWN METALS, LLC. ANY UNAUTHORIZED REPRODUCTION OF THESE PLANS IS STRICTLY PROHIBITED.

Current Revision

[illegible]

Description

Elevations

House &

House & Garage

Not For Construction

Prepared For

Frank's Barndominium

blank



3864 Summertown Hwy.
Summertown, TN 38483
Phone: (931) 796-1521
www.summertownmetals.com

Date Issued

04/07/2025

Scale

as indicated

Drawn By

RDL

Checked By

RAW

Sheet

S.5



THESE PLANS ARE THE SOLE PROPERTY OF SUMMERTOWN METALS, LLC. ANY UNAUTHORIZED REPRODUCTION OF THESE PLANS IS STRICTLY PROHIBITED.

[illegible]



Sheet