

Description		Number	Date	Revision	Label	Description
The Meriwether						
2nd Floor Plan						

Prepared For	Project Address
The Meriwether	

Project Type	Project Status
	Not For Construction



SUMMERTOWN METALS

3864 Summertown Hwy.
Summertown, TN 38483
Phone: (931) 796-1521
www.summertownmetals.com

Date Issued	7/10/26
Scale	1/2" = 1'-0"
Drawn By	Checked By
...	

Sheet	S.3
-------	-----

NOTE: THE GENERAL CONTRACTOR SHALL BE SOLELY RESPONSIBLE FOR ENSURING THAT ALL STRUCTURES SHALL BE CONSTRUCTED IN ACCORDANCE WITH ANY AND ALL APPLICABLE LOCAL CODE REQUIREMENTS.



① Media Front Elevation
1/4" = 1'-0"



② Media Back Elevation
1/4" = 1'-0"

THESE PLANS ARE THE SOLE PROPERTY OF SUMMERTOWN METALS, LLC. ANY UNAUTHORIZED REPRODUCTION OF THESE PLANS IS STRICTLY PROHIBITED.

[illegible]

NOTE: THE GENERAL CONTRACTOR SHALL BE SOLELY RESPONSIBLE FOR ENSURING THAT ALL STRUCTURES SHALL BE CONSTRUCTED IN ACCORDANCE WITH ANY AND ALL APPLICABLE LOCAL CODE REQUIREMENTS.



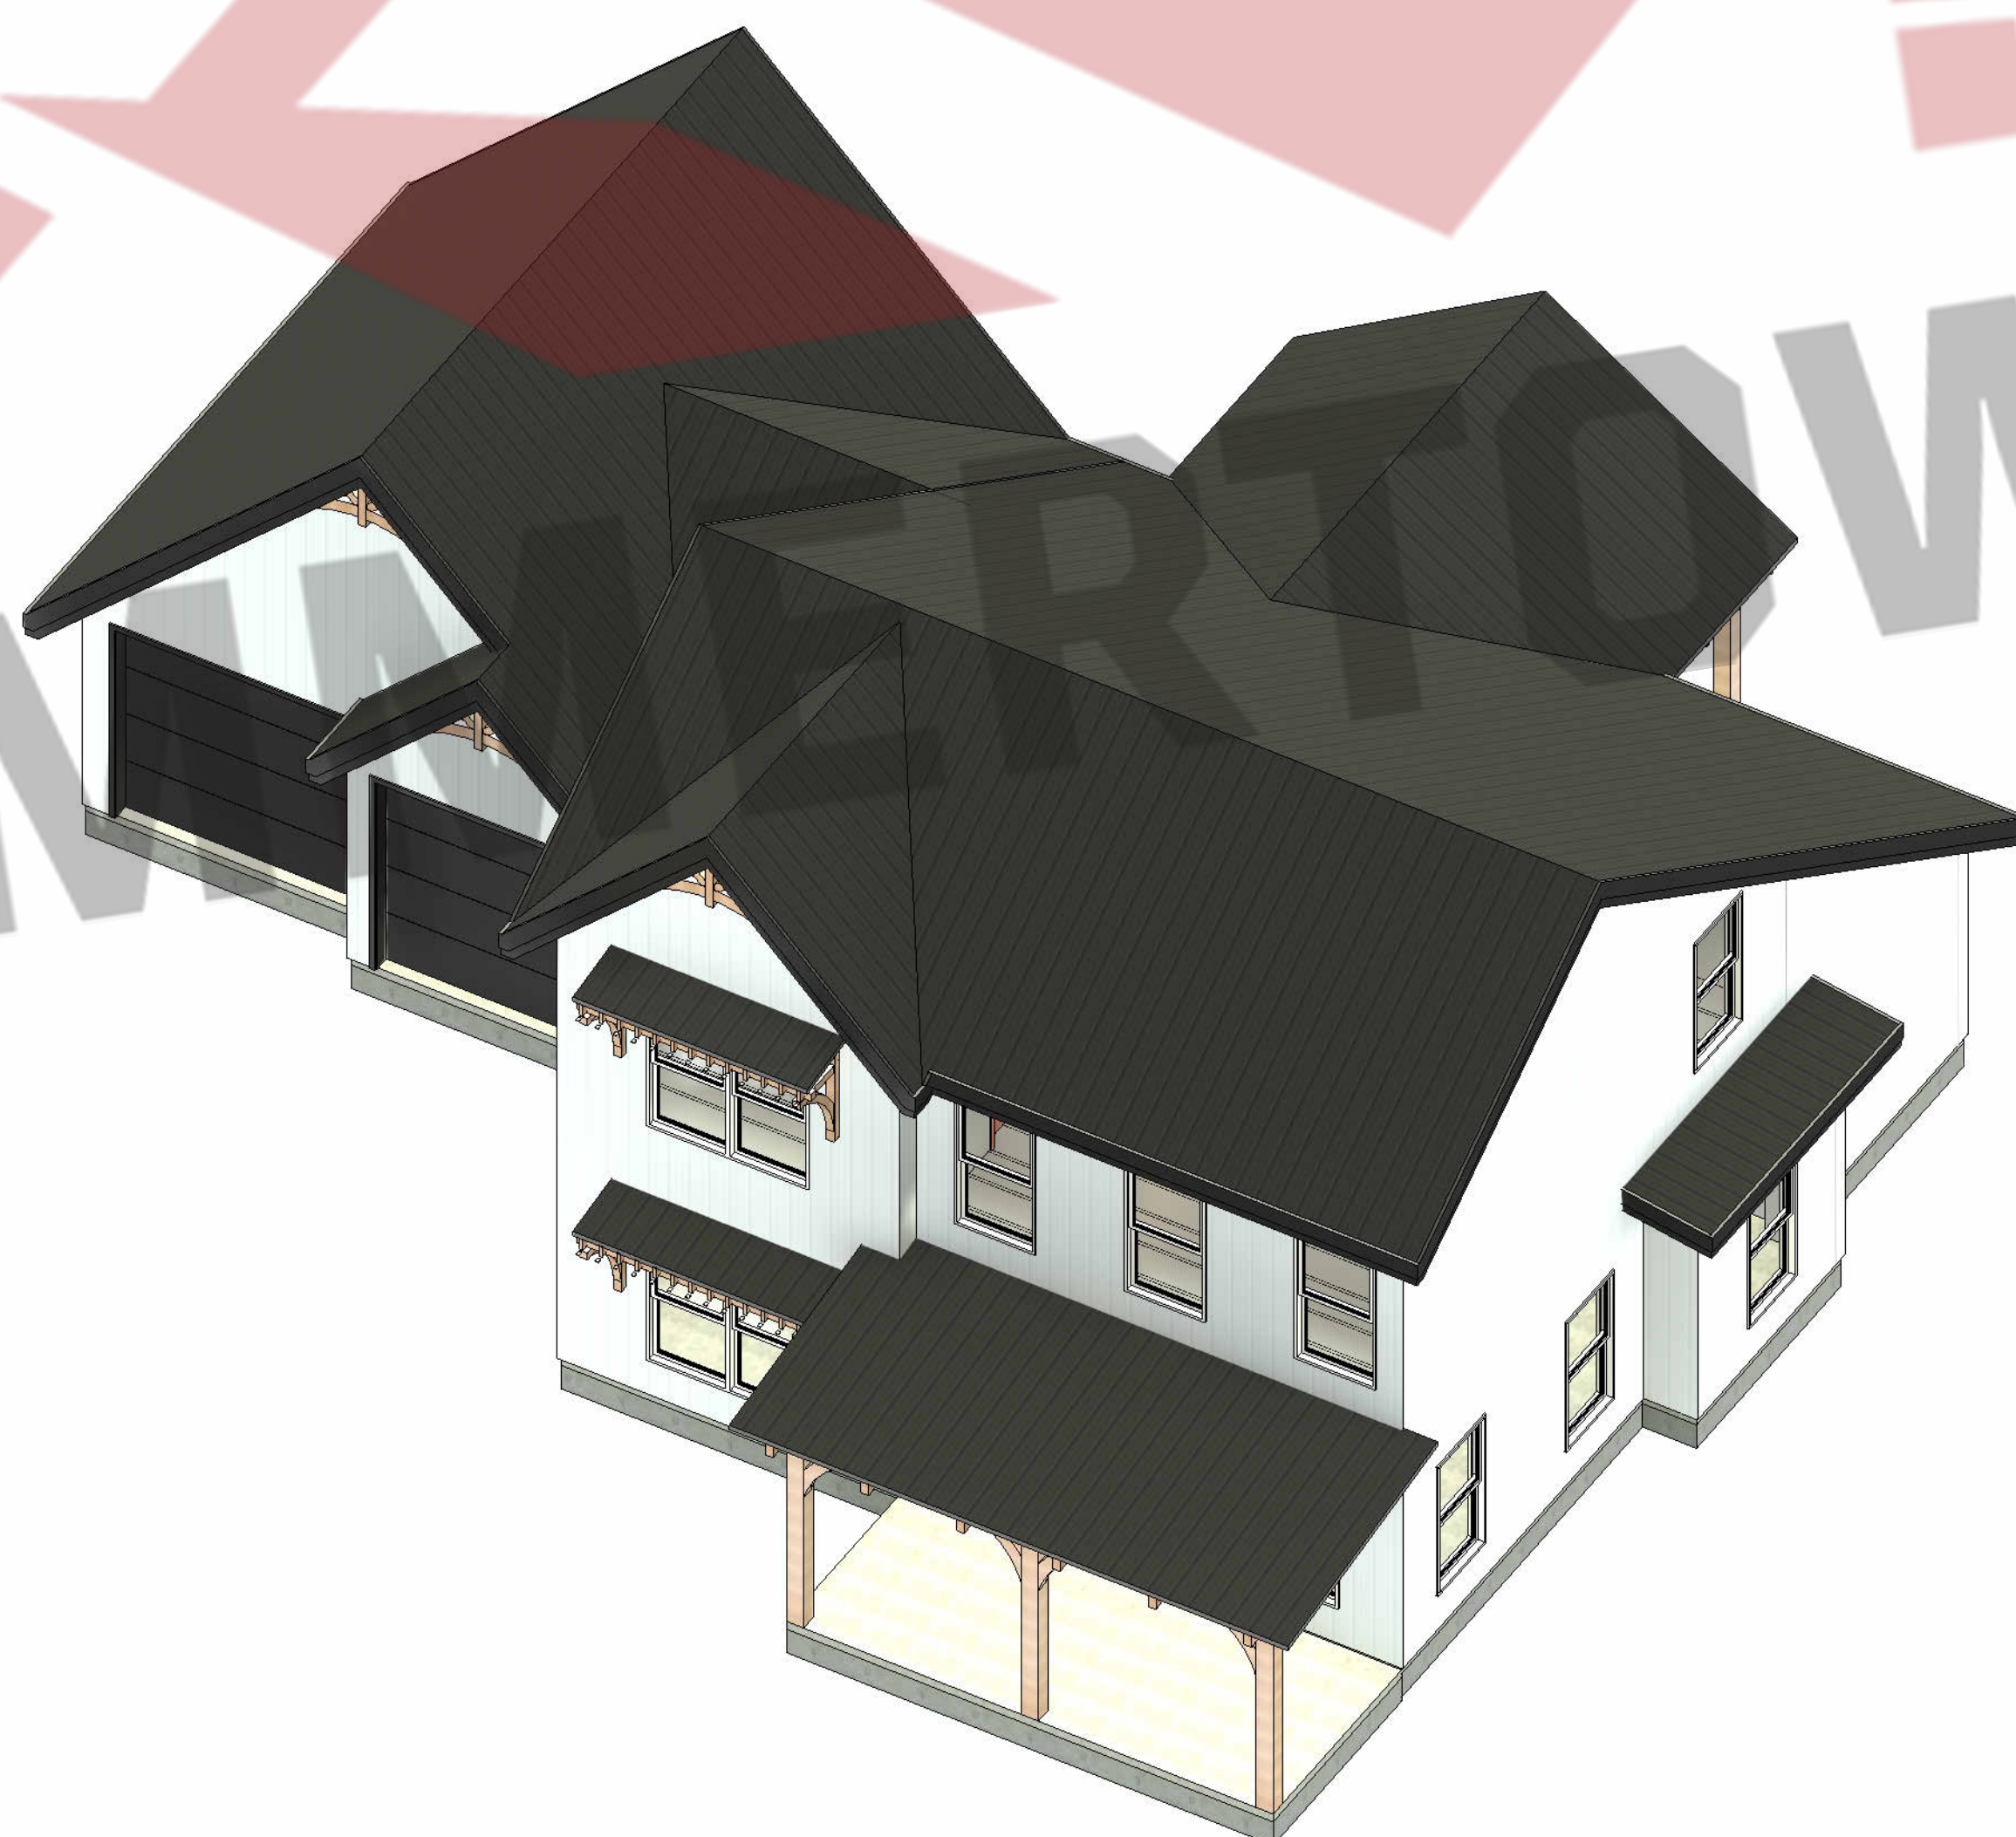
1 Media Left Elevation
1/4" = 1'-0"



2 Media Right Elevation
1/4" = 1'-0"

THESE PLANS ARE THE SOLE PROPERTY OF SUMMERTOWN METALS, LLC. ANY UNAUTHORIZED REPRODUCTION OF THESE PLANS IS STRICTLY PROHIBITED.

[illegible]

[illegible]