


SUMMERTOWN METALS

3864 Summertown Highway
Summertown, TN 38483
Phone: (931) 796-1521
Email: info@summertownmetals.com

Drawings Prepared For:
MOUNTAIN VIEW

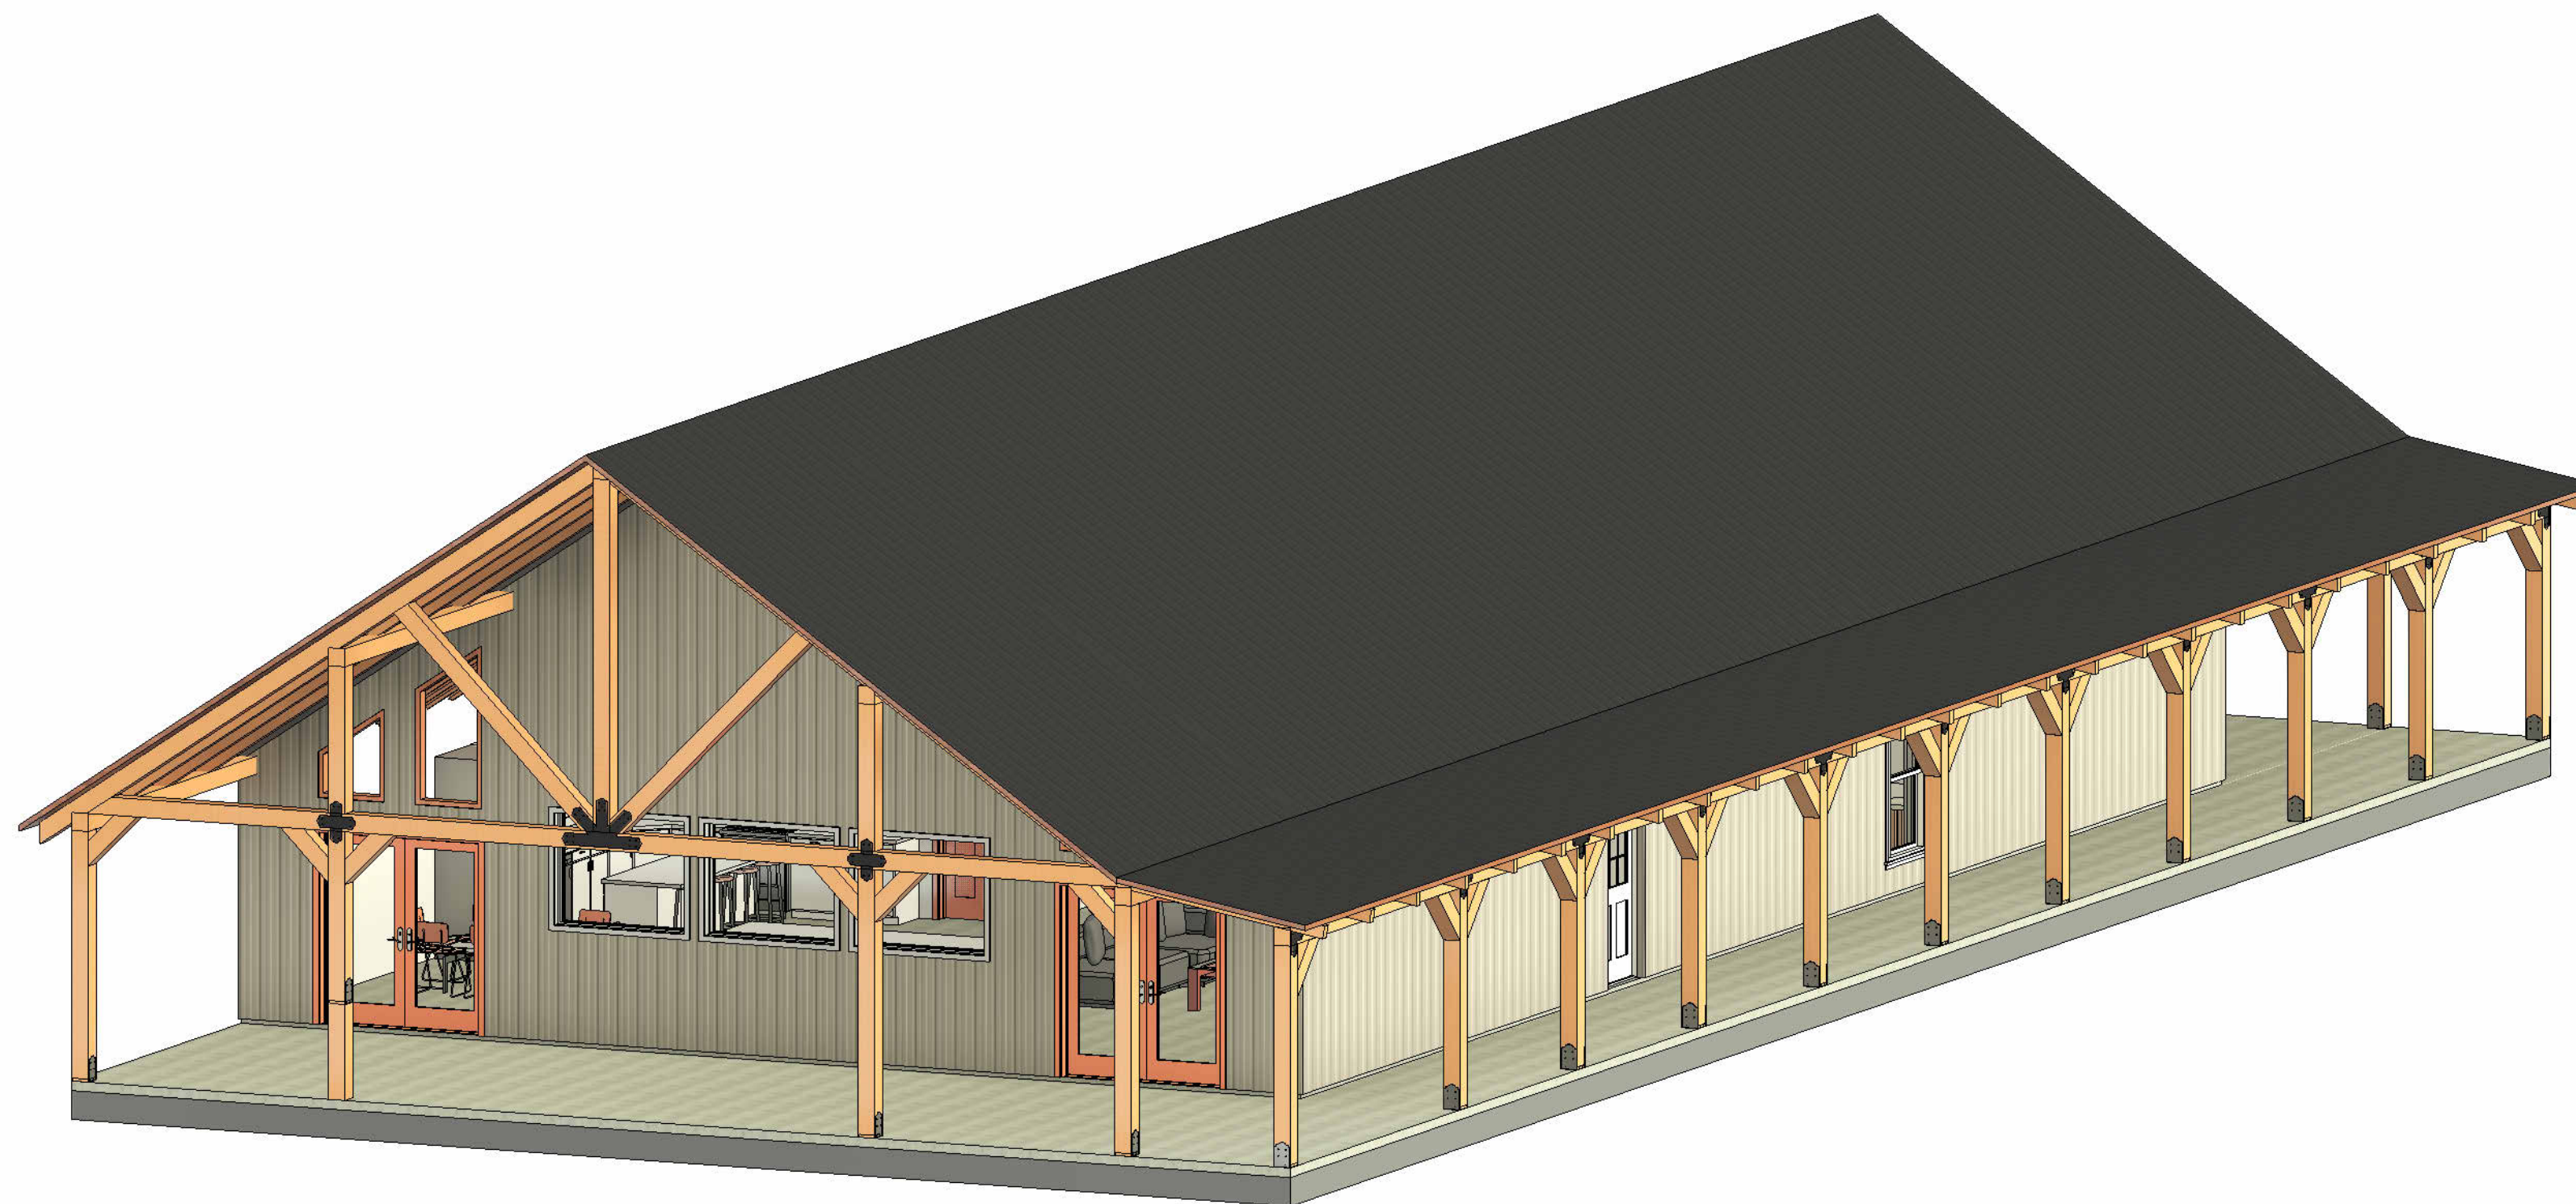

3864 Summertown Hwy.
Summertown, TN 38483
Phone: (931) 796-1521
www.summertownmetals.com

Date Issued
06/16/25

Scale
NOT TO SCALE

Drawn By
RAW



Checked By
RAW

Sheet
S.1



THESE PLANS ARE THE SOLE PROPERTY OF SUMMERTOWN METALS, LLC. ANY UNAUTHORIZED REPRODUCTION OF THESE PLANS IS STRICTLY PROHIBITED.

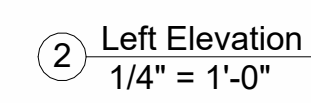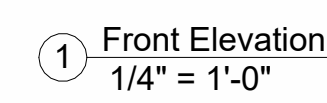

[illegible]

Prepared For	
Project Address	



SUMMERTOWN METALS

3864 Summertown Hwy.
Summertown, TN 38483
Phone: (931) 796-1521
www.summertownmetals.com



Date Issued
06/16/25

Scale

Drawn By	Checked By
RAW	RAW

Sheet

S.3

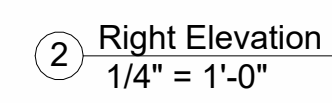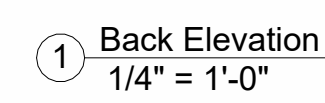[illegible]

Prepared For	Mountain View
Project Address	



SUMMERTOWN METALS

3864 Summertown Hwy.
Summertown, TN 38483
Phone: (931) 796-1521
www.summertownmetals.com



Date Issued
06/16/25

Scale

Drawn By	Checked By
RAW	RAW

Sheet

S.4

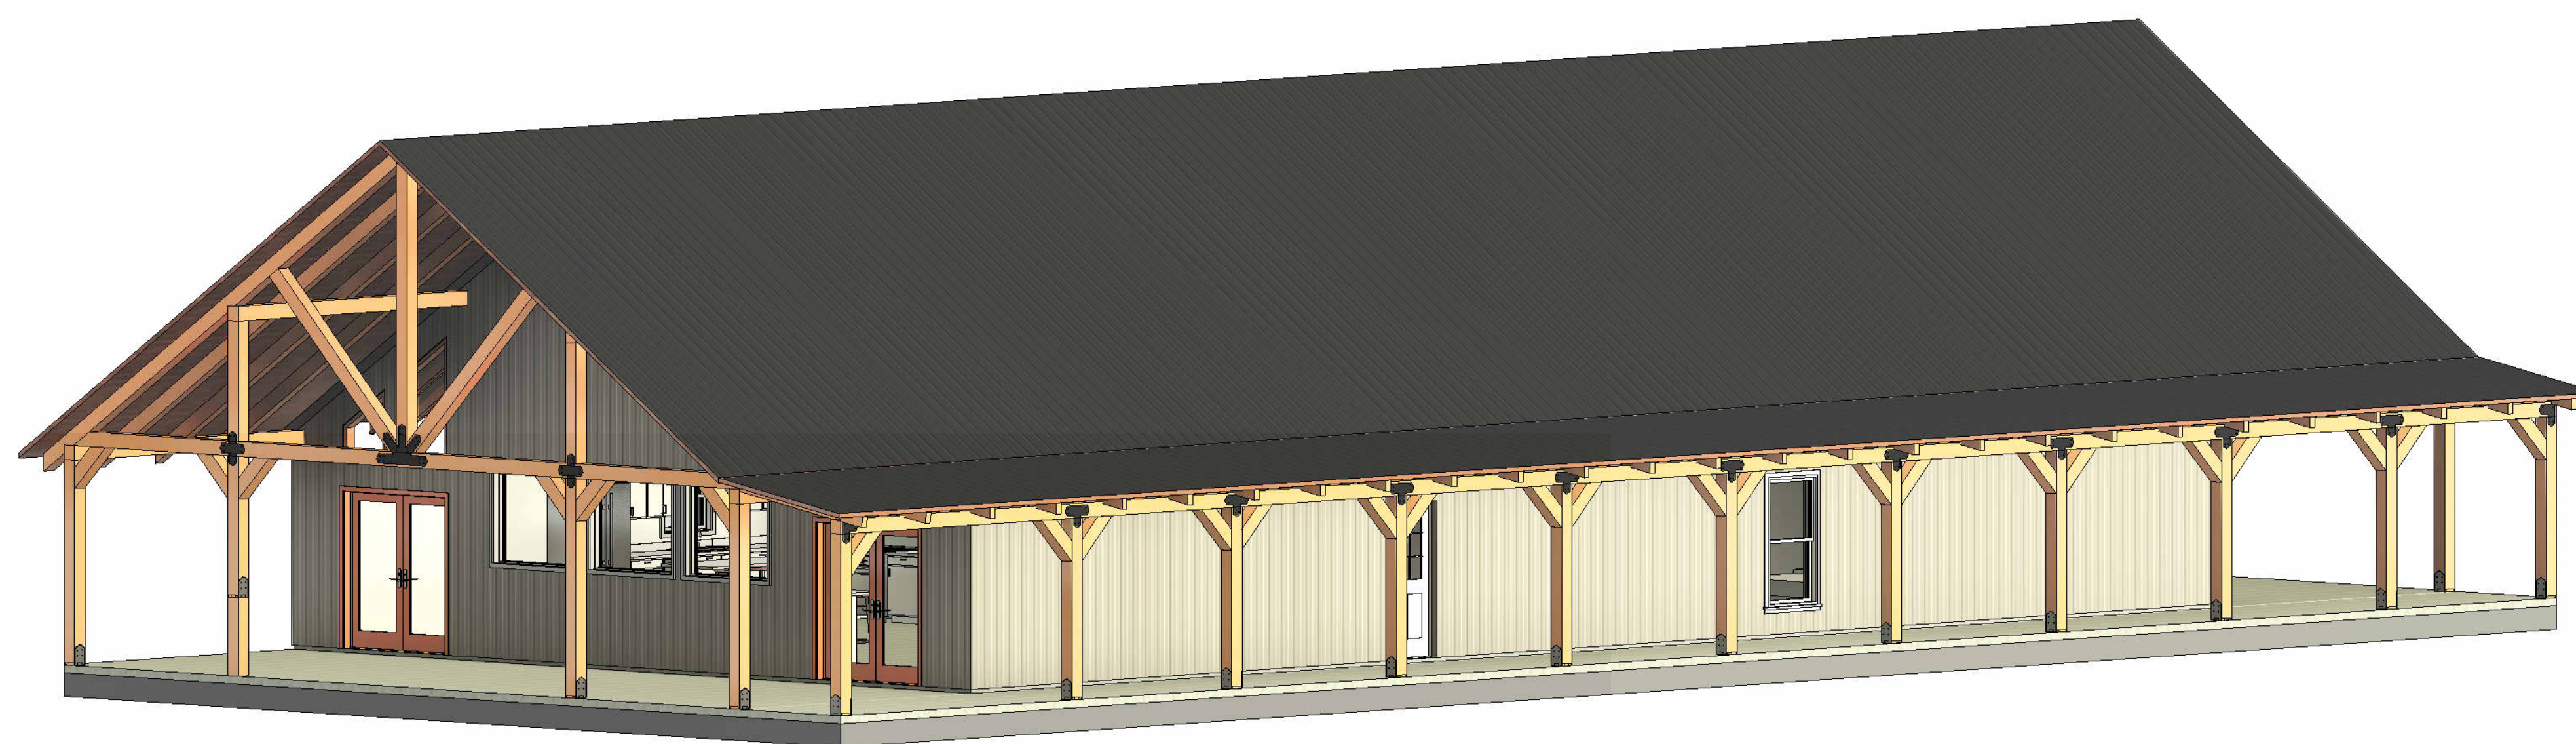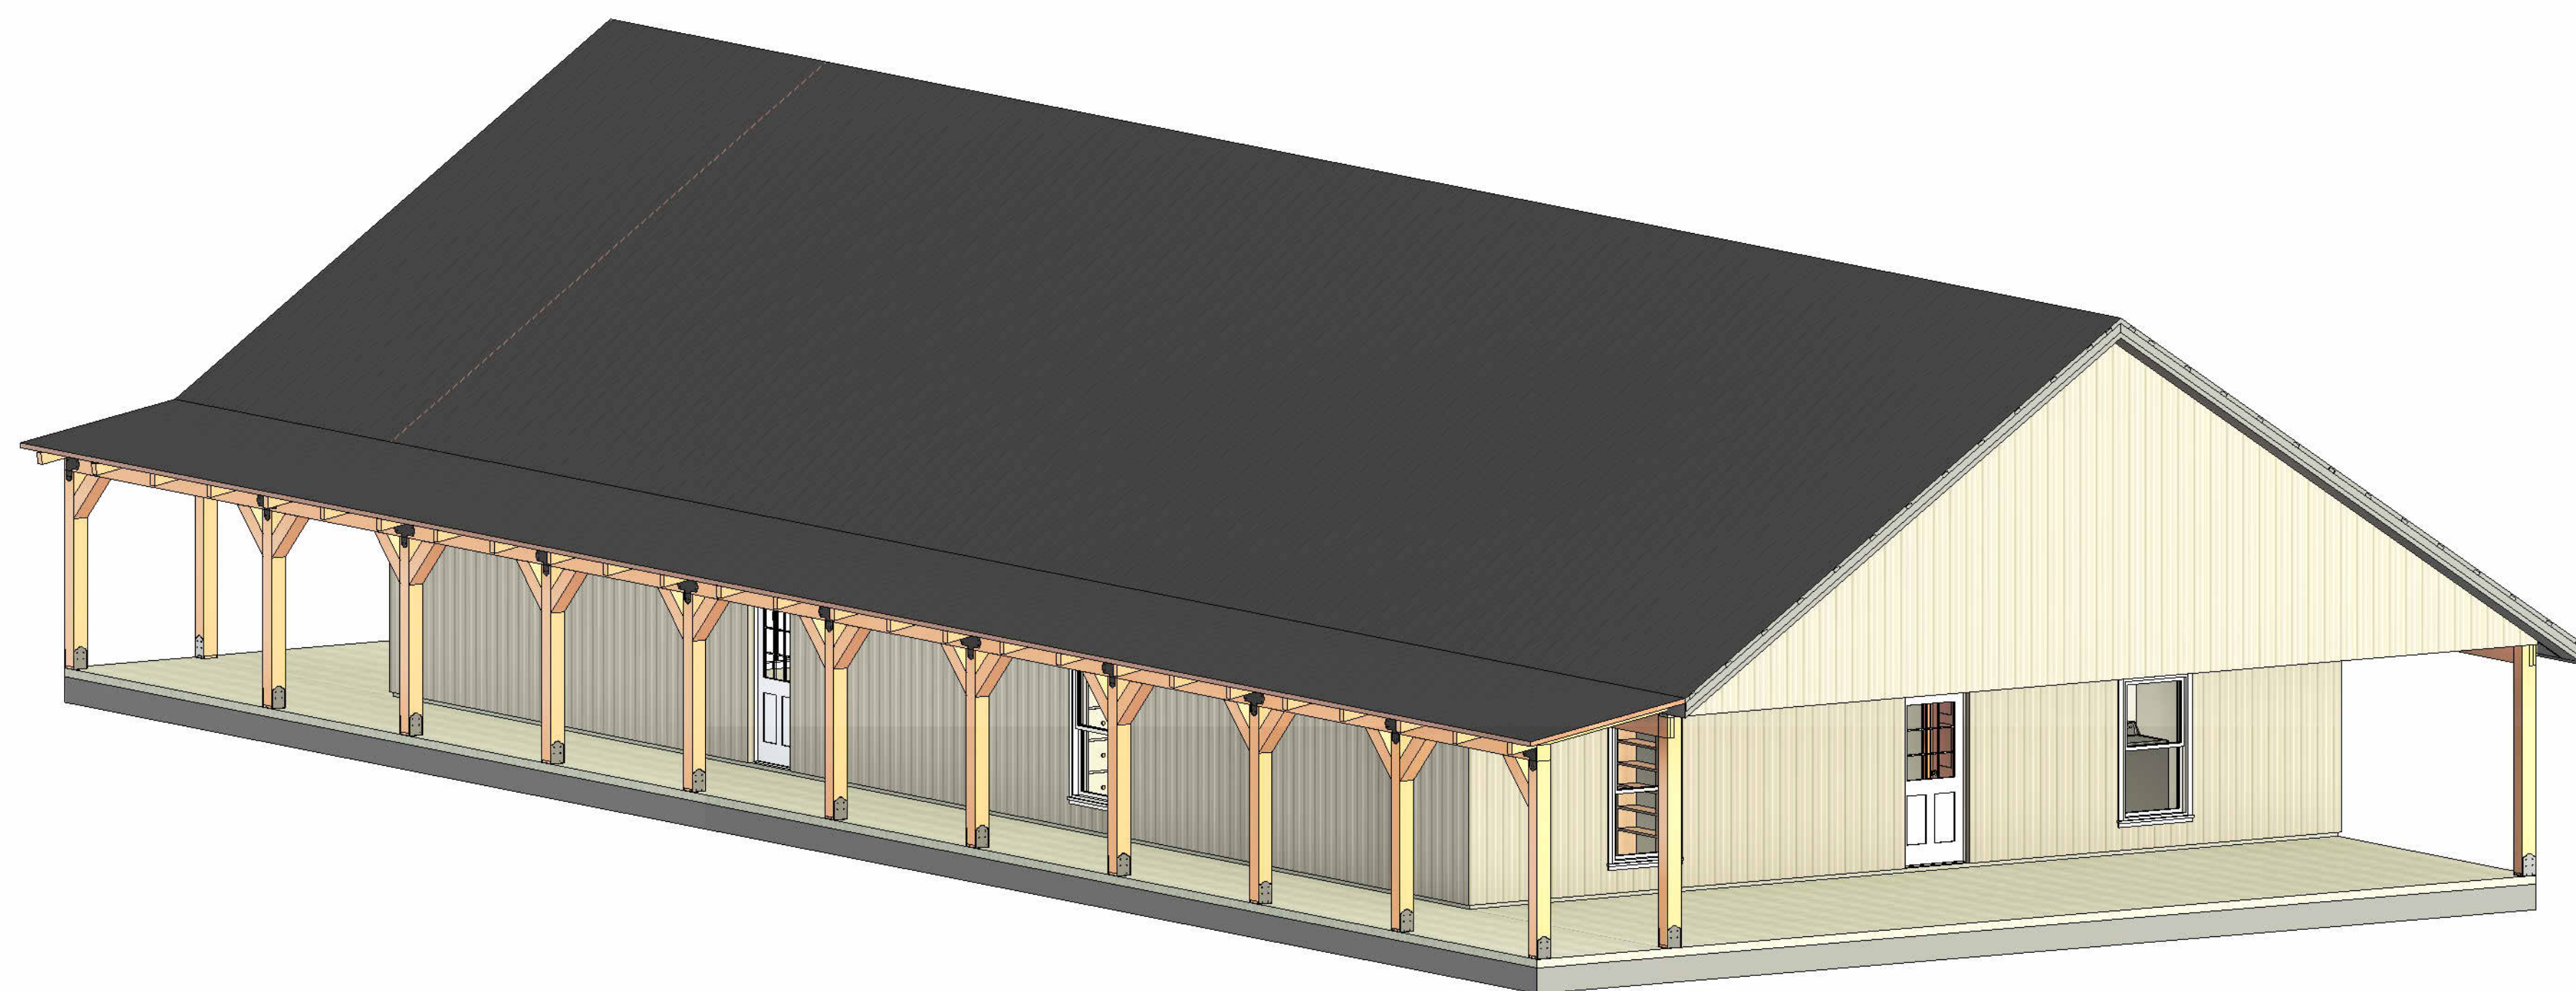

THESE PLANS ARE THE SOLE PROPERTY OF SUMMERTOWN METALS, LLC. ANY UNAUTHORIZED REPRODUCTION OF THESE PLANS IS STRICTLY PROHIBITED.

Current Revision

[illegible]

Description

3d Views

Project Type

House and Carport

Project Status
NOT FOR CONSTRUCTION

Prepared For

Mountain View

Project Address



3864 Summertown Hwy.
Summertown, TN 38483
Phone: (931) 796-1521
www.summertownmetals.com

Date Issued

06/16/25

Scale

Drawn By

RAW

Checked By

RAW

Sheet

S.5

