[illegible]

NOTE: THE GENERAL CONTRACTOR SHALL BE SOLELY RESPONSIBLE FOR ENSURING THAT ALL STRUCTURES SHALL BE CONSTRUCTED IN ACCORDANCE WITH ANY AND ALL APPLICABLE LOCAL CODE REQUIREMENTS.



1 Media Front Elevation
1/4" = 1'-0"



2 Media Back Elevation
1/4" = 1'-0"


THESE PLANS ARE THE SOLE PROPERTY OF SUMMERTOWN METALS, LLC. ANY UNAUTHORIZED REPRODUCTION OF THESE PLANS IS STRICTLY PROHIBITED.

[illegible]

NOTE: THE GENERAL CONTRACTOR SHALL BE SOLELY RESPONSIBLE FOR ENSURING THAT ALL STRUCTURES SHALL BE CONSTRUCTED IN ACCORDANCE WITH ANY AND ALL APPLICABLE LOCAL CODE REQUIREMENTS.




1 Media Left Elevation
1/4" = 1'-0"

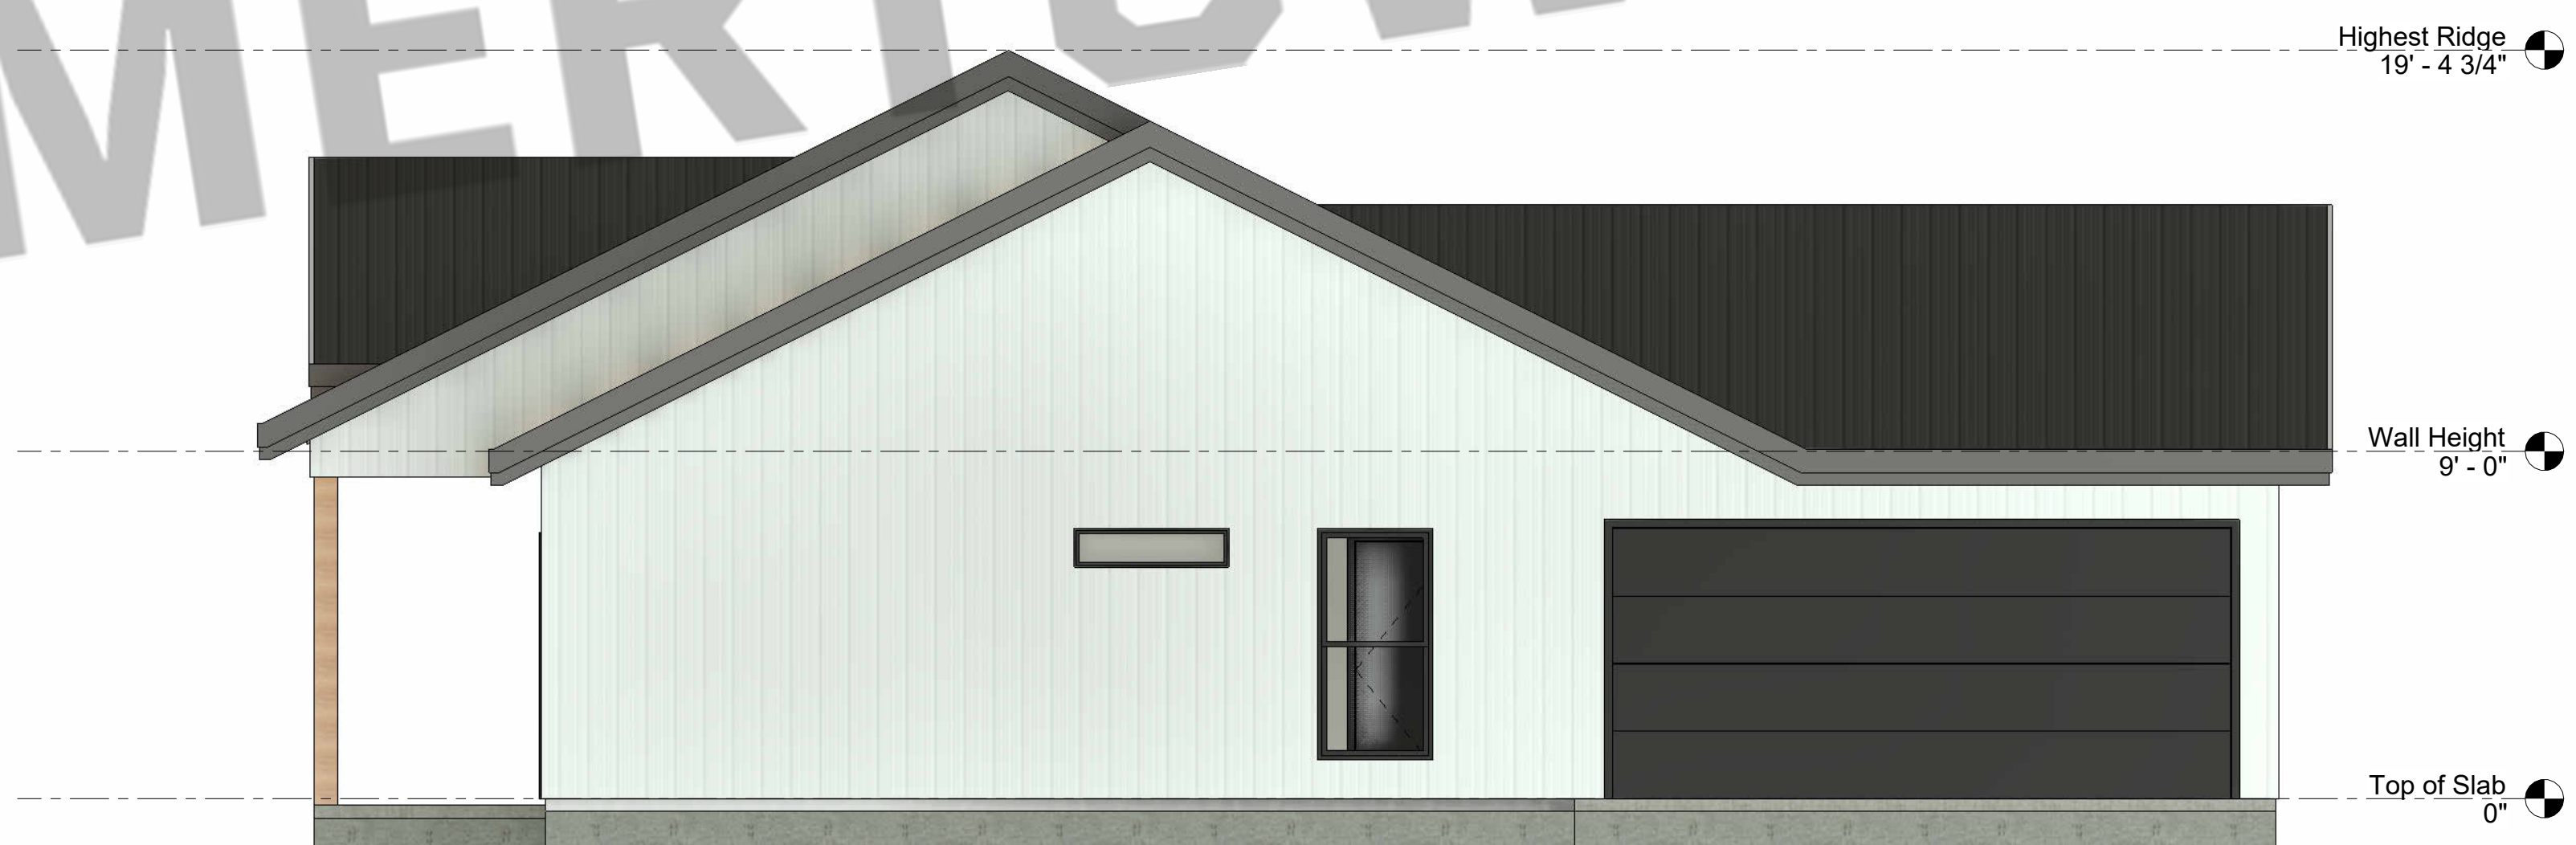

② Media Right Elevation
1/4" = 1'-0"

THESE PLANS ARE THE SOLE PROPERTY OF SUMMERTOWN METALS, LLC. ANY UNAUTHORIZED REPRODUCTION OF THESE PLANS IS STRICTLY PROHIBITED.

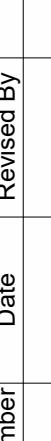 SUMMERTOWN METALS 3864 Summertown Hwy. Summertown, TN 38483 Phone: (931) 796-1521 www.summertownmetals.com	
Prepared For Riverstone Retreat Project Address	
Description Elevations Project Type House & Garage	
Project Status For Construction	
Date Issued 7/16/26	
Scale 1/4" = 1'-0"	
Drawn By JP	Checked By
Sheet S.4	

