
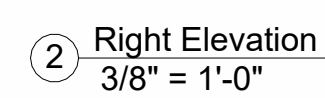


THESE PLANS ARE THE SOLE PROPERTY OF SUMMERTOWN METALS, LLC. ANY UNAUTHORIZED REPRODUCTION OF THESE PLANS IS STRICTLY PROHIBITED.

Sheet

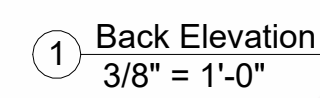

THESE PLANS ARE THE SOLE PROPERTY OF SUMMERTOWN METALS, LLC. ANY UNAUTHORIZED REPRODUCTION OF THESE PLANS IS STRICTLY PROHIBITED.

Description		Revision Table		Current Revision	
Elevations 3 & 4		Number	Date	Revised By	Description
Project Type		Project Status		Current Revision	
Residential House		Not For Construction			


Prepared For	THE BLUEWATER
Project Address	




SUMMERTOWN METALS

3864 Summertown Hwy.
Summertown, TN 38483
Phone: (931) 796-1521
www.summertownmetals.com

Date Issued	
03/21/25	
Scale	
3/8" = 1'-0"	
Drawn By	Checked By
RAW	RAW



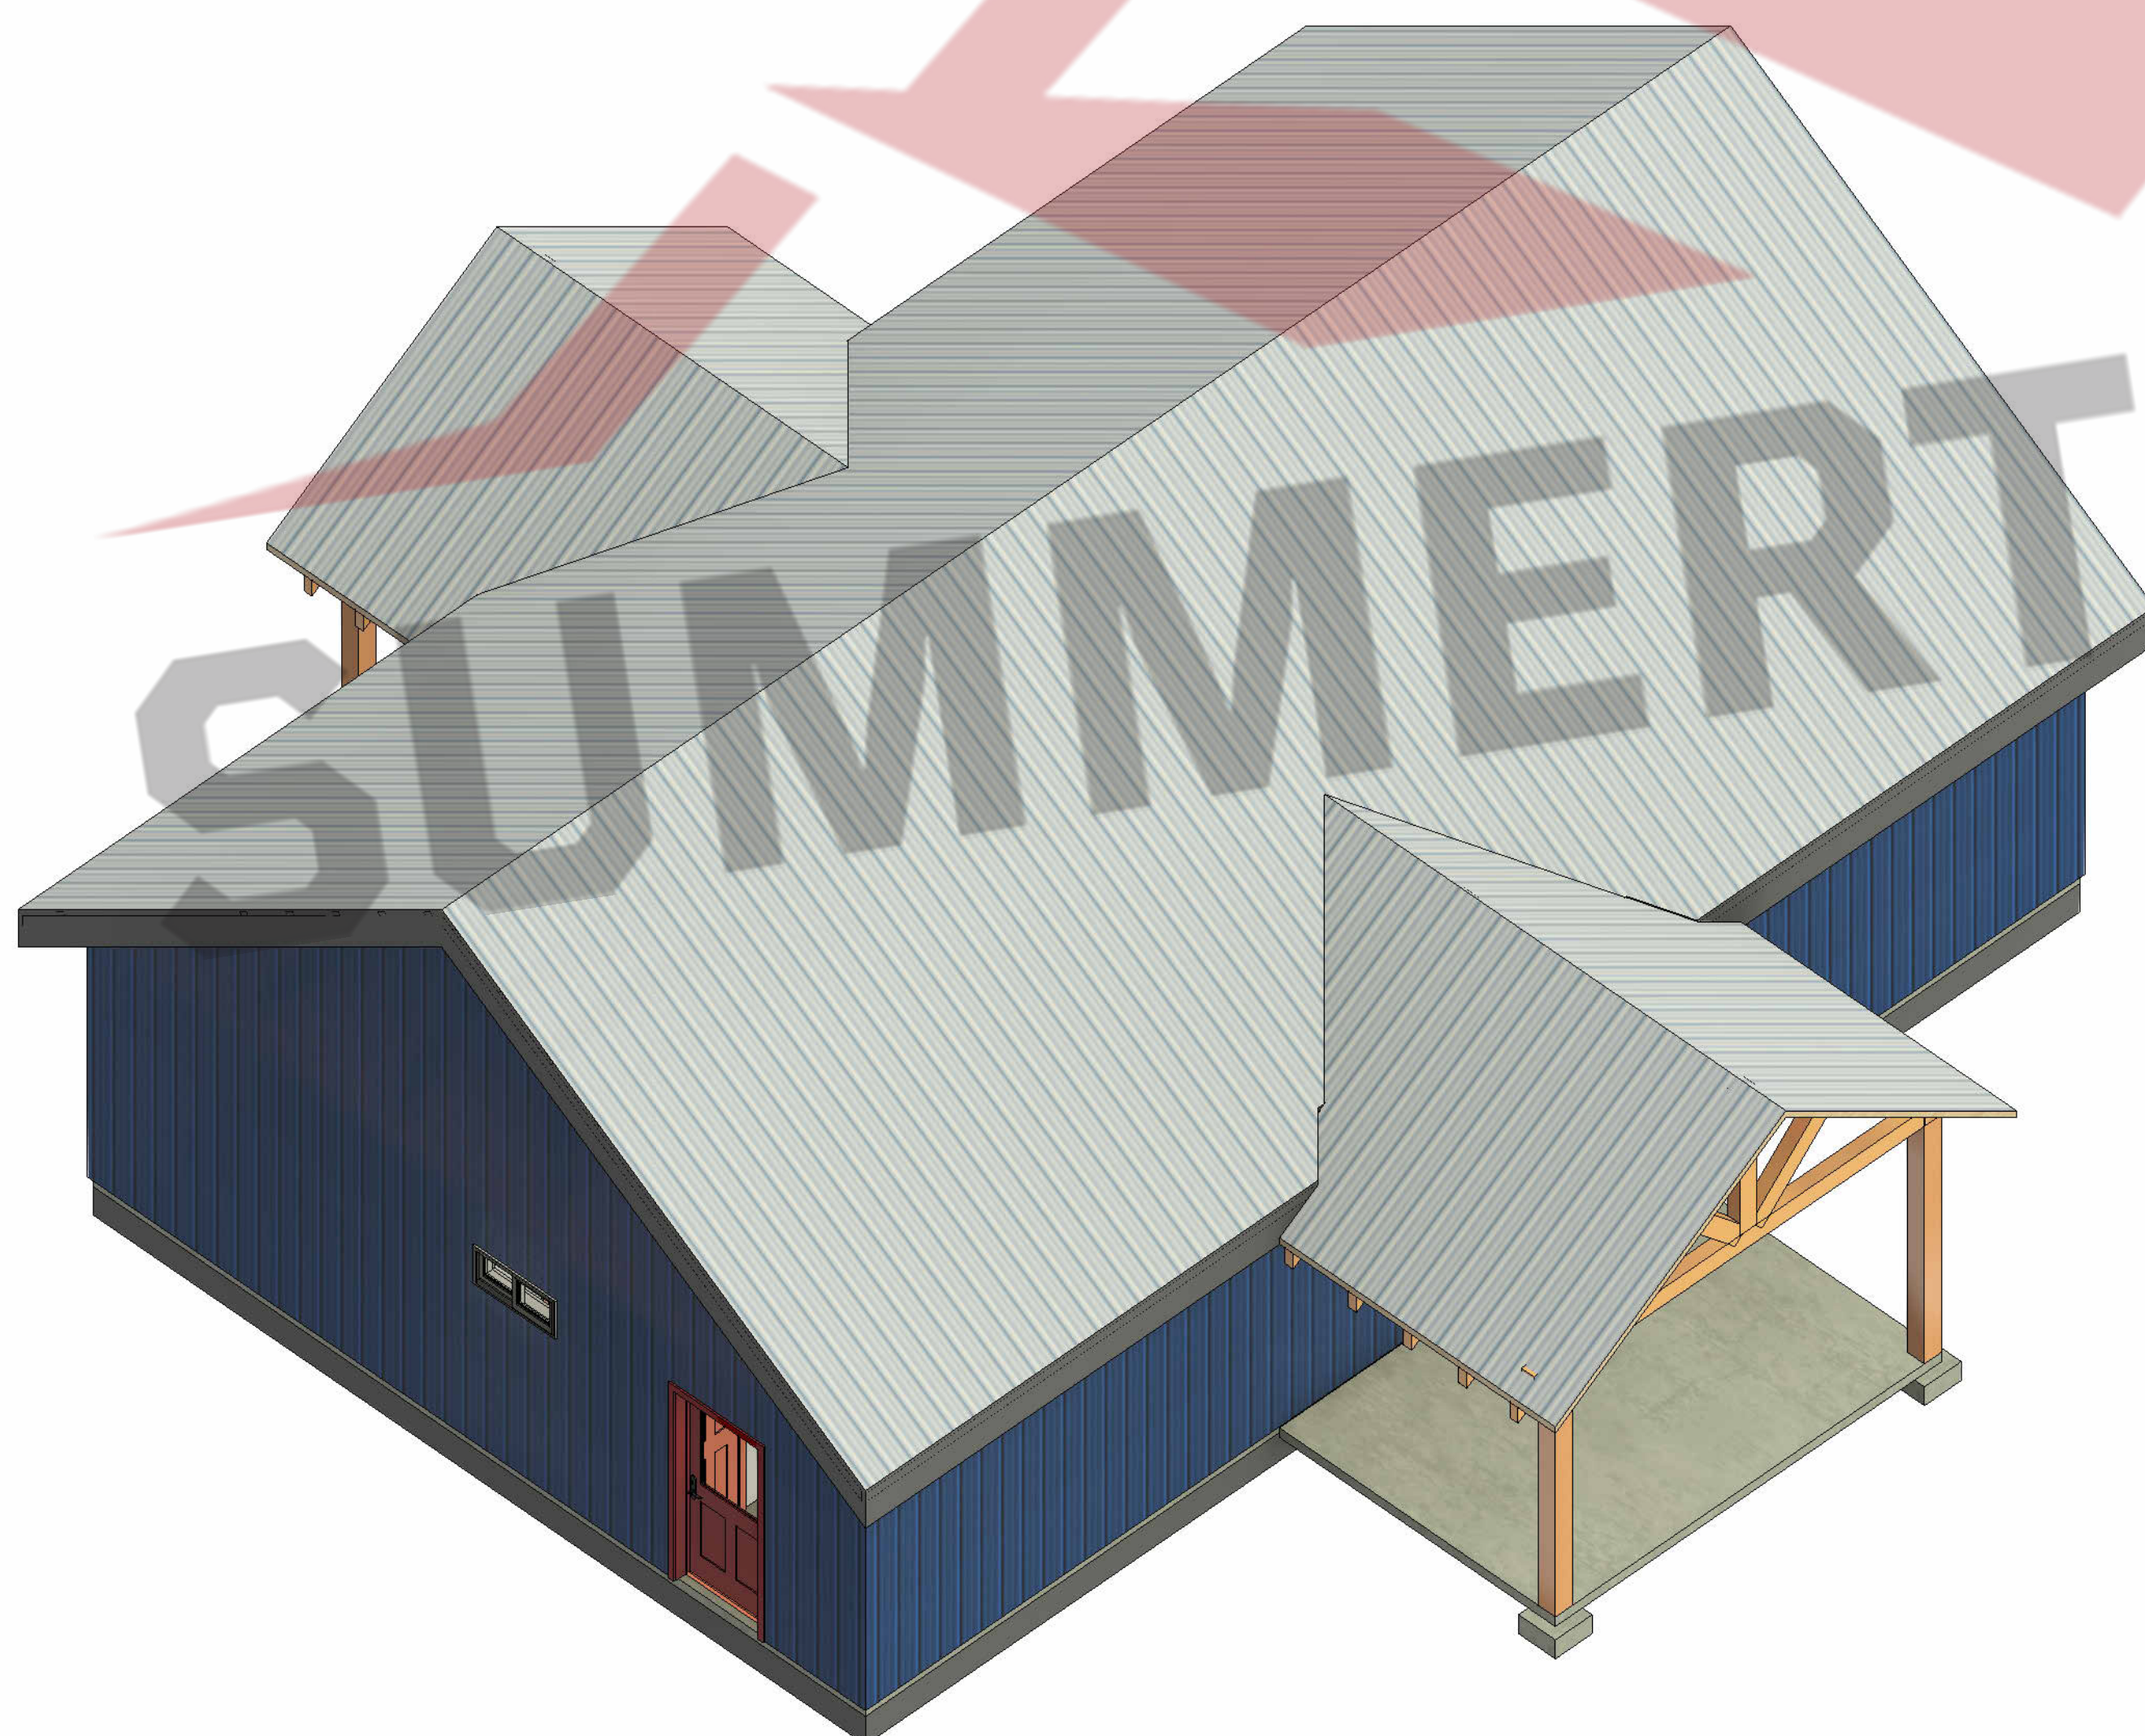

S.5