

SUMMERTOWN METALS

3864 Summertown Hwy.
Summertown, TN 38483
Phone: (931) 796-1521
www.summertownmetals.com

05/13/2025

Scale	
	$3/16" = 1'-0"$



Drawn By	Checked By
RLD	RAW

S.2

[illegible]


Floor Plan	
Project Type	
House And Garage	
Project Status	
Not For Construction	

Thompson Platinum
Project Address

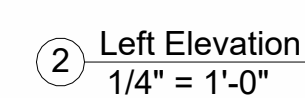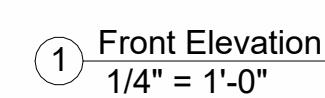

THESE PLANS ARE THE SOLE PROPERTY OF SUMMERTOWN METALS, LLC. ANY UNAUTHORIZED REPRODUCTION OF THESE PLANS IS STRICTLY PROHIBITED.

Sheet

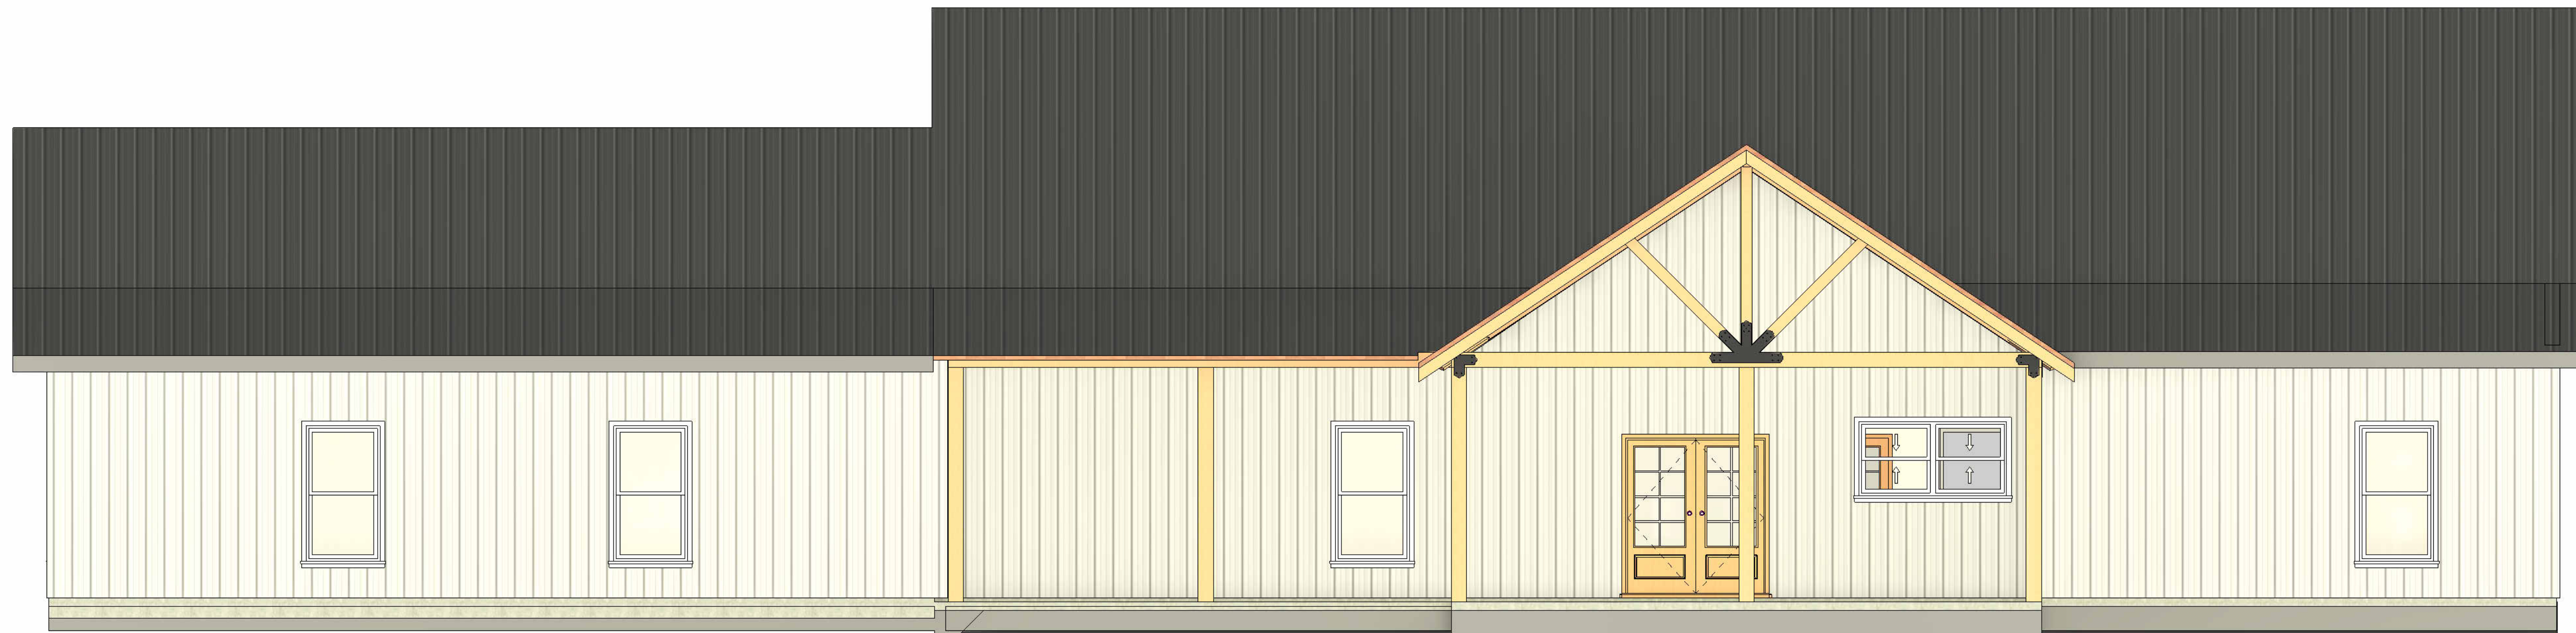


① Back Elevation
1/4" = 1'-0"



② Right Elevation
 $1/4" = 1'-0"$

THESE PLANS ARE THE SOLE PROPERTY OF SUMMERTOWN METALS, LLC. ANY UNAUTHORIZED REPRODUCTION OF THESE PLANS IS STRICTLY PROHIBITED.

[illegible]

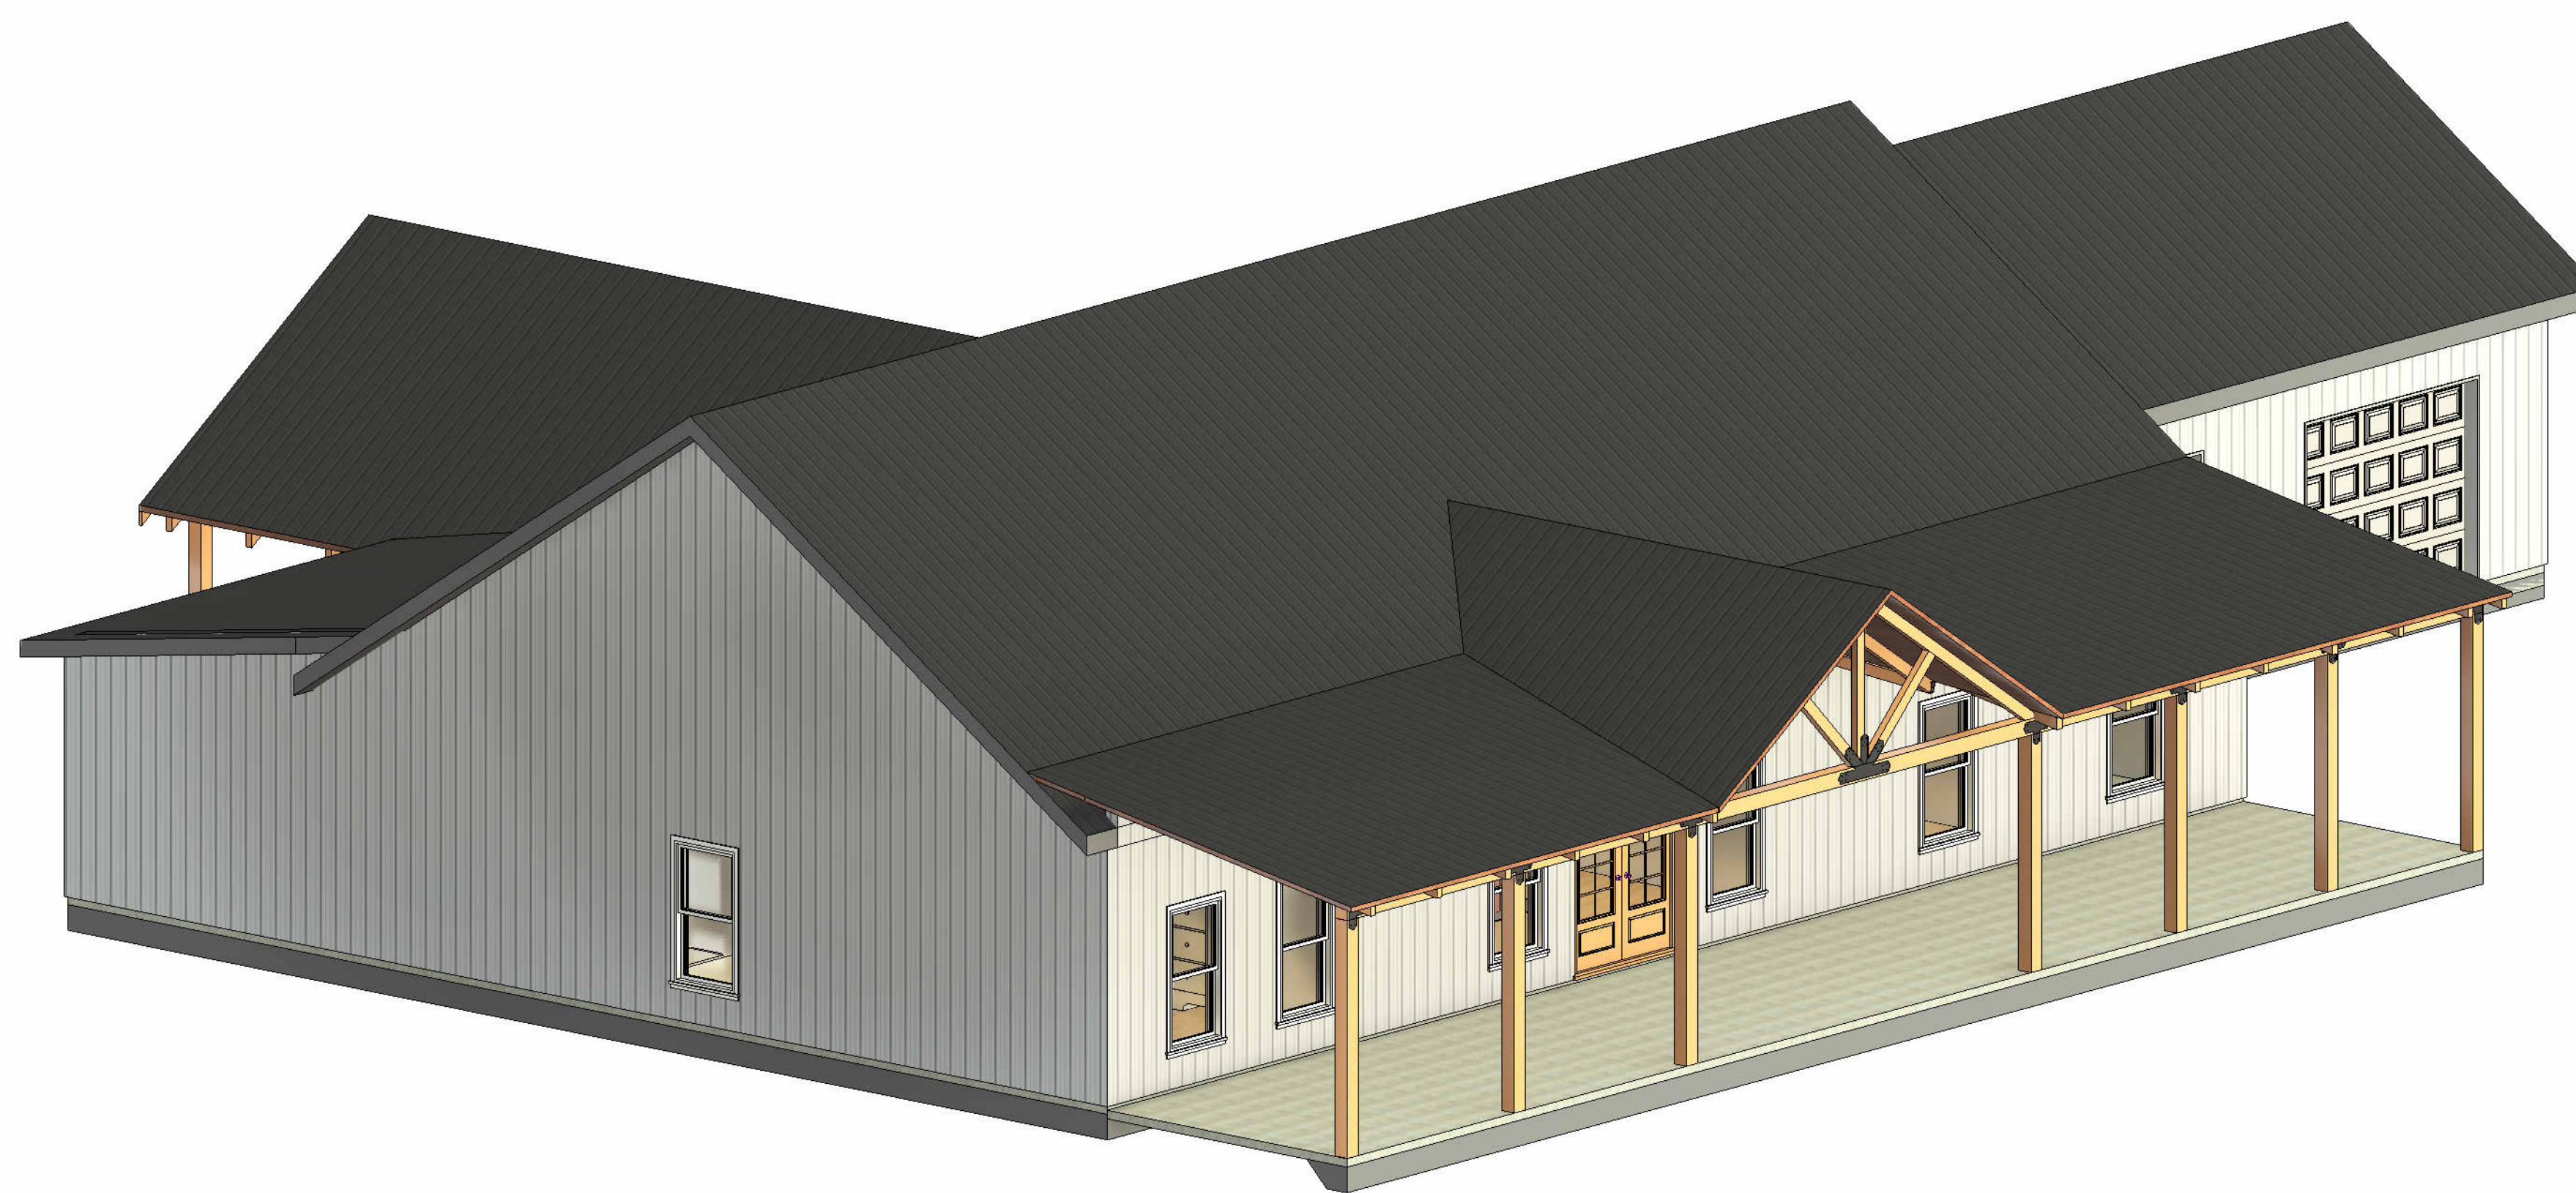

THESE PLANS ARE THE SOLE PROPERTY OF SUMMERTOWN METALS, LLC. ANY UNAUTHORIZED REPRODUCTION OF THESE PLANS IS STRICTLY PROHIBITED.

[illegible]